

YANKEE SPRINGS STATE RECREATION AREA GUN LAKE DAY USE SECTION HYDRAULIC FILL AND LAGOON EXCAVATION PROJECT NO. 128-168-1C



Richard C. ...
CHIEF, PARKS & RECREATION DIVISION

WEST GUN LAKE

EAST GUN LAKE

*NOTE - See sheets 1A & 1B for project limits.
Grading of roads and parking areas
not a part of this contract except
as indicated under "L" in the
supplemental specifications.*

REVISIONS	DATE	BY	CHECKED	DATE	BY	CHECKED	DATE
1							
2							
3							
4							
5							
6							

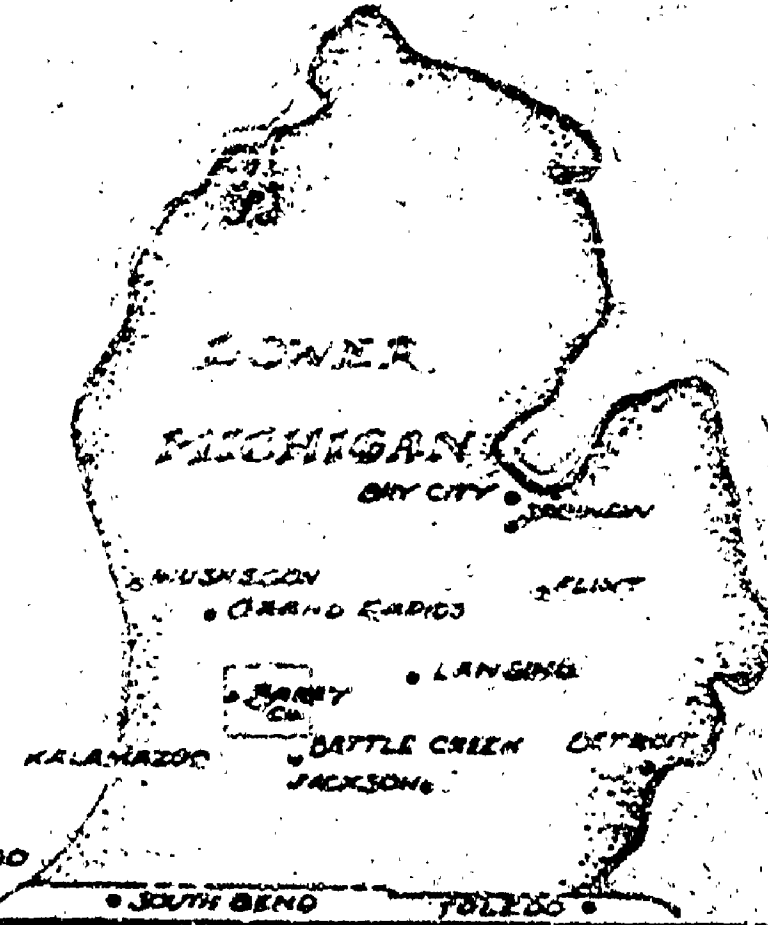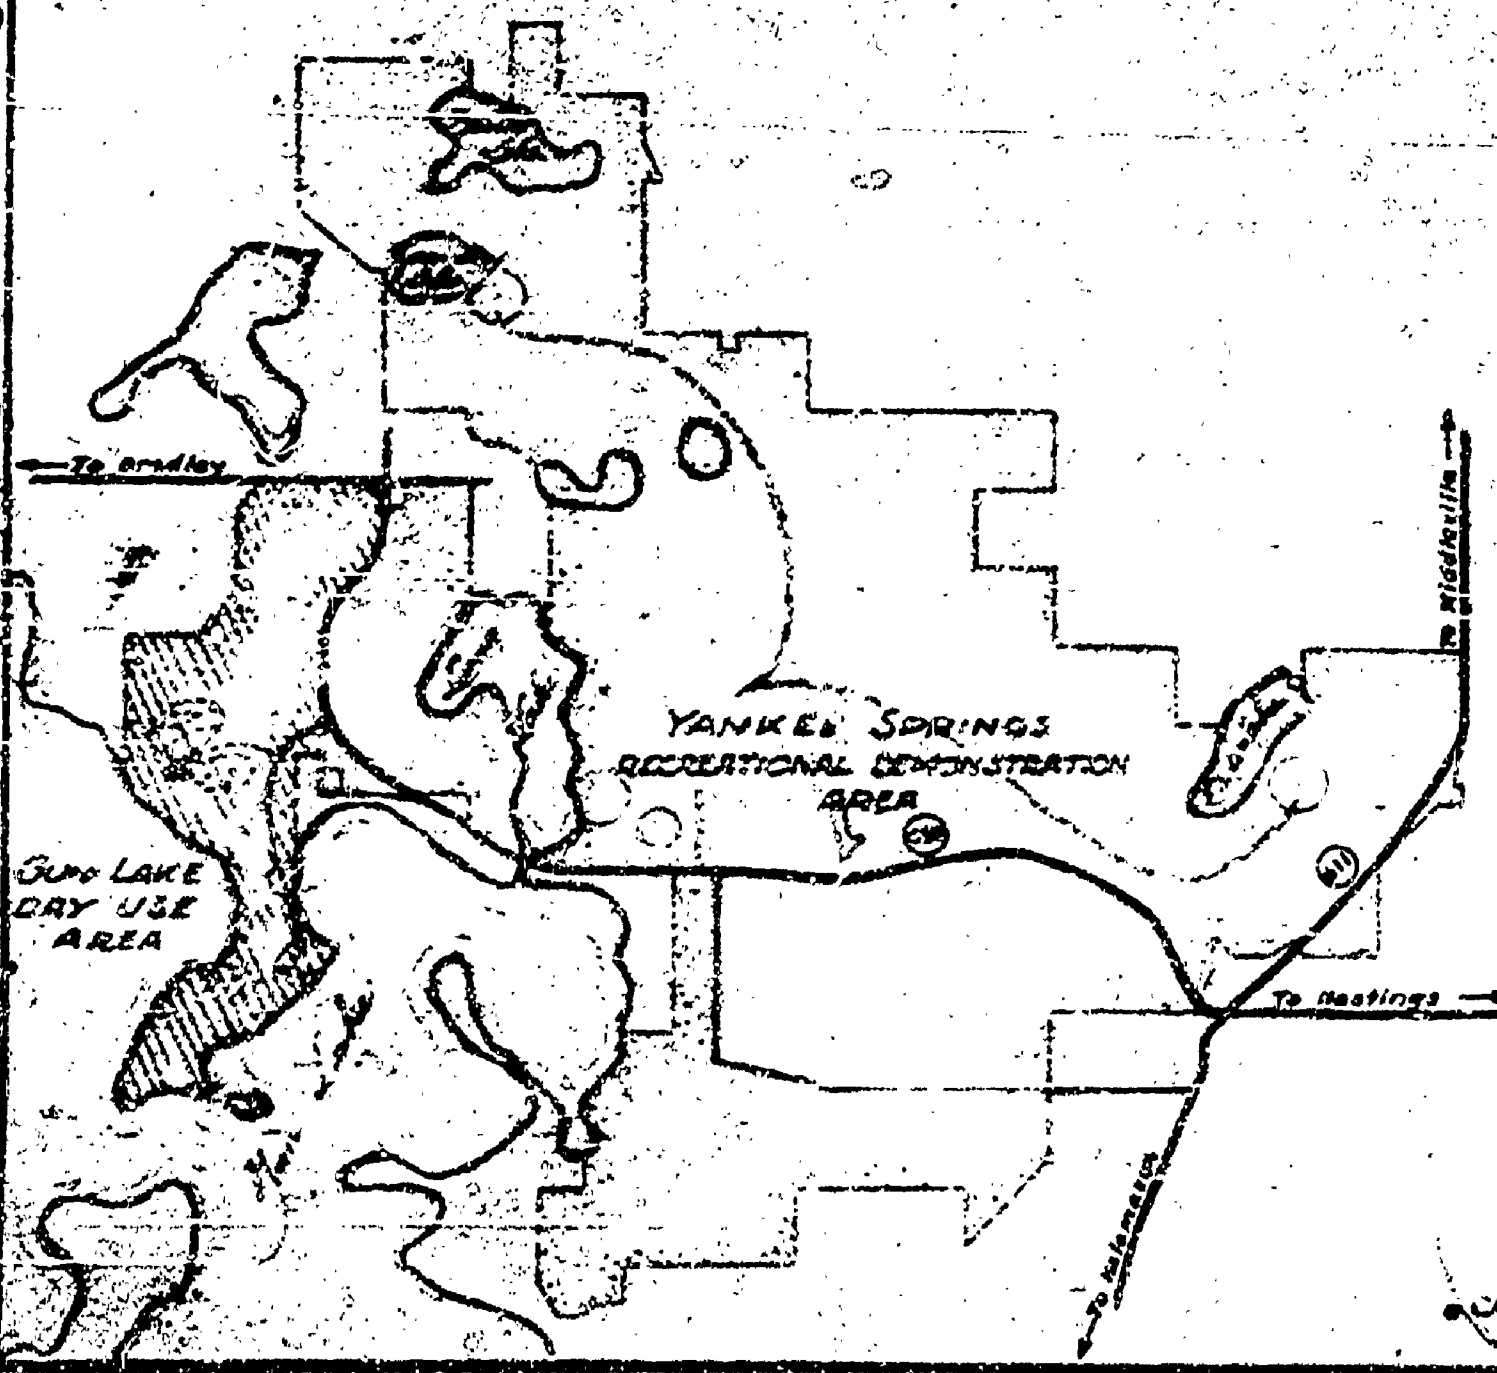

PLAN INDEX

SHEET 1	LOCATION PLAN
" 1A & 1B	GRADING PLANS
" 2 TO 10	CROSS SECTIONS

SHEET NO. 1 OF 12 PLAN NO. E-128

103