


DRAWN BY L.M.C.	REVIEWED BY SECTIONS	DATE	APPROVED BY	NO.	DATE BY	REVISIONS
TRACED BY	ARCHITECTURAL	5-10-57	<i>[Signature]</i>	1		4
CHECKED BY	ENGINEERING	4/14/57	ASSISTANT CHIEF IN CHARGE	2		5
DATE	LANDSCAPE	12-11-53	OF DESIGN	3		6

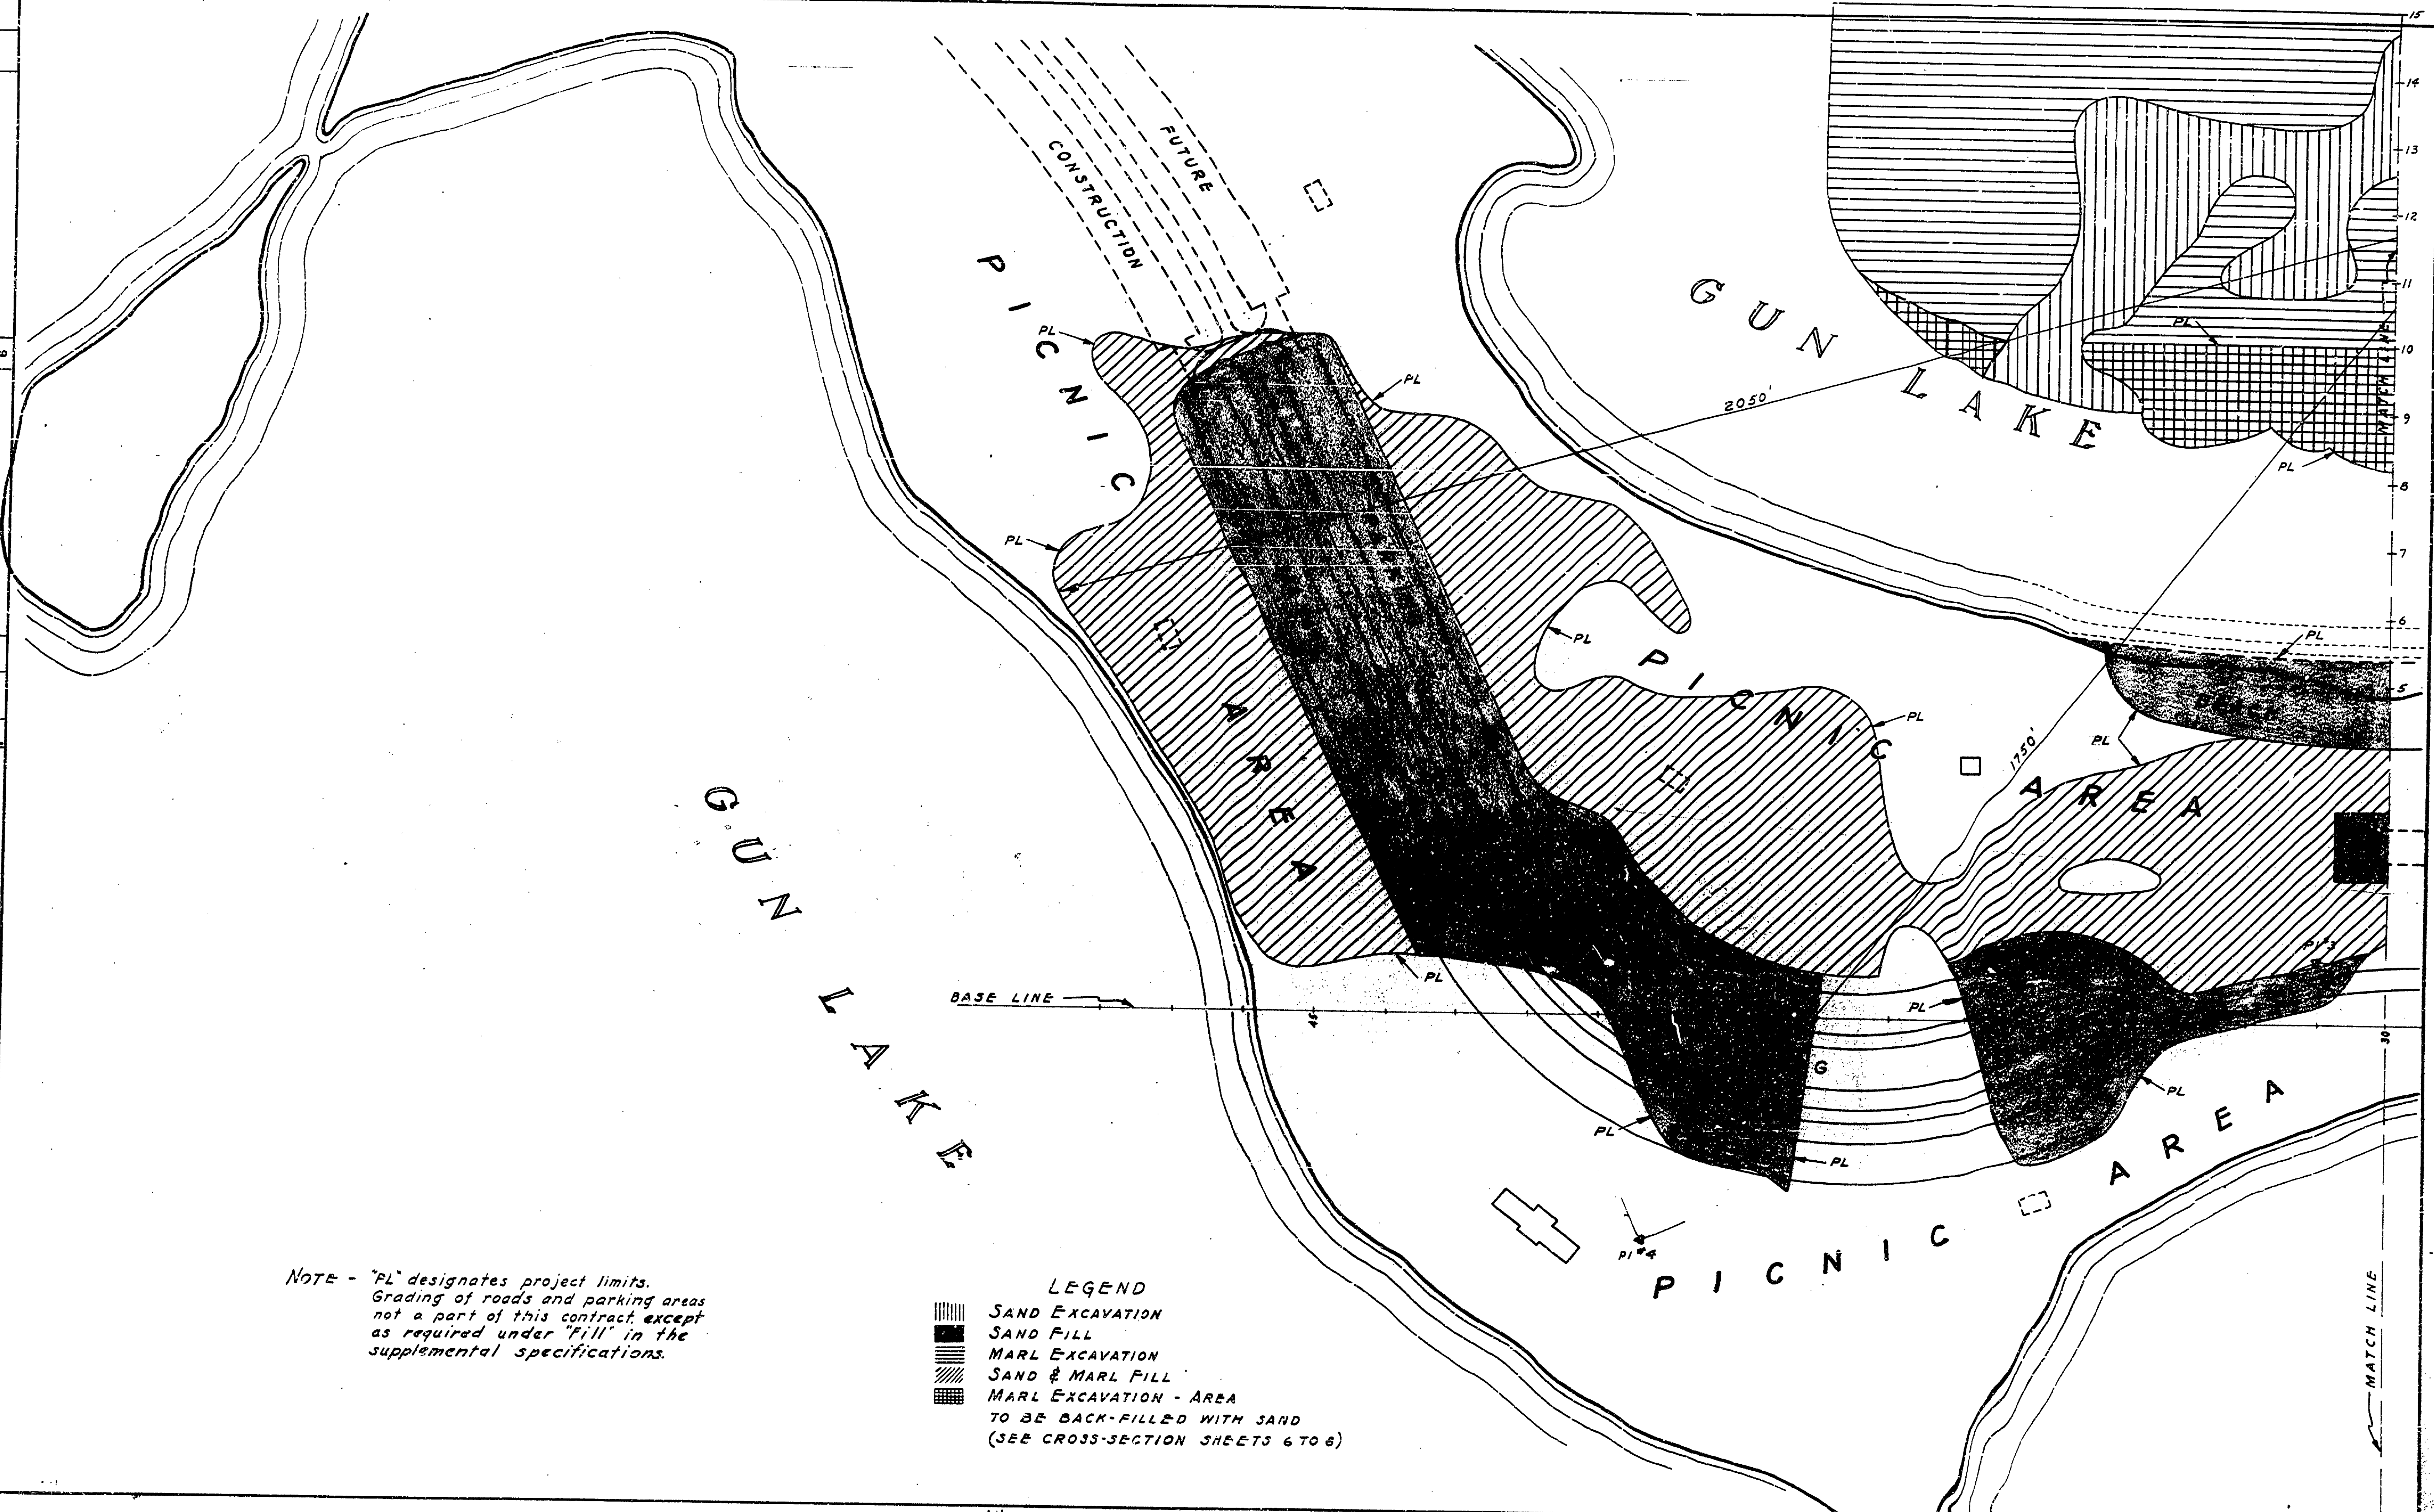

Note - "PL" designates project limits.
Grading of roads and parking areas
not a part of this contract, except
as required under "Fill" in the
supplemental specifications.

- LEGEND
- SAND EXCAVATION
 - SAND FILL
 - MARL EXCAVATION
 - SAND & MARL FILL
 - MARL EXCAVATION - AREA
TO BE BACK-FILLED WITH SAND
(SEE CROSS-SECTION SHEETS 6 TO 8)

SCALE - 1" = 100'

MICHIGAN
DEPARTMENT OF CONSERVATION
PARKS AND RECREATION DIVISION

YANKEE SPRINGS RECREATION AREA
GUN LAKE DAY USE SECTION
GRADING PLAN

SHEET NO. 18
OF 12
PLAN NO. L-122