


BENCH LENGTHS :


- 1 - 11'-0"
- 1 - 11'-6"
- 1 - 12'-0"
- 1 - 12'-6"
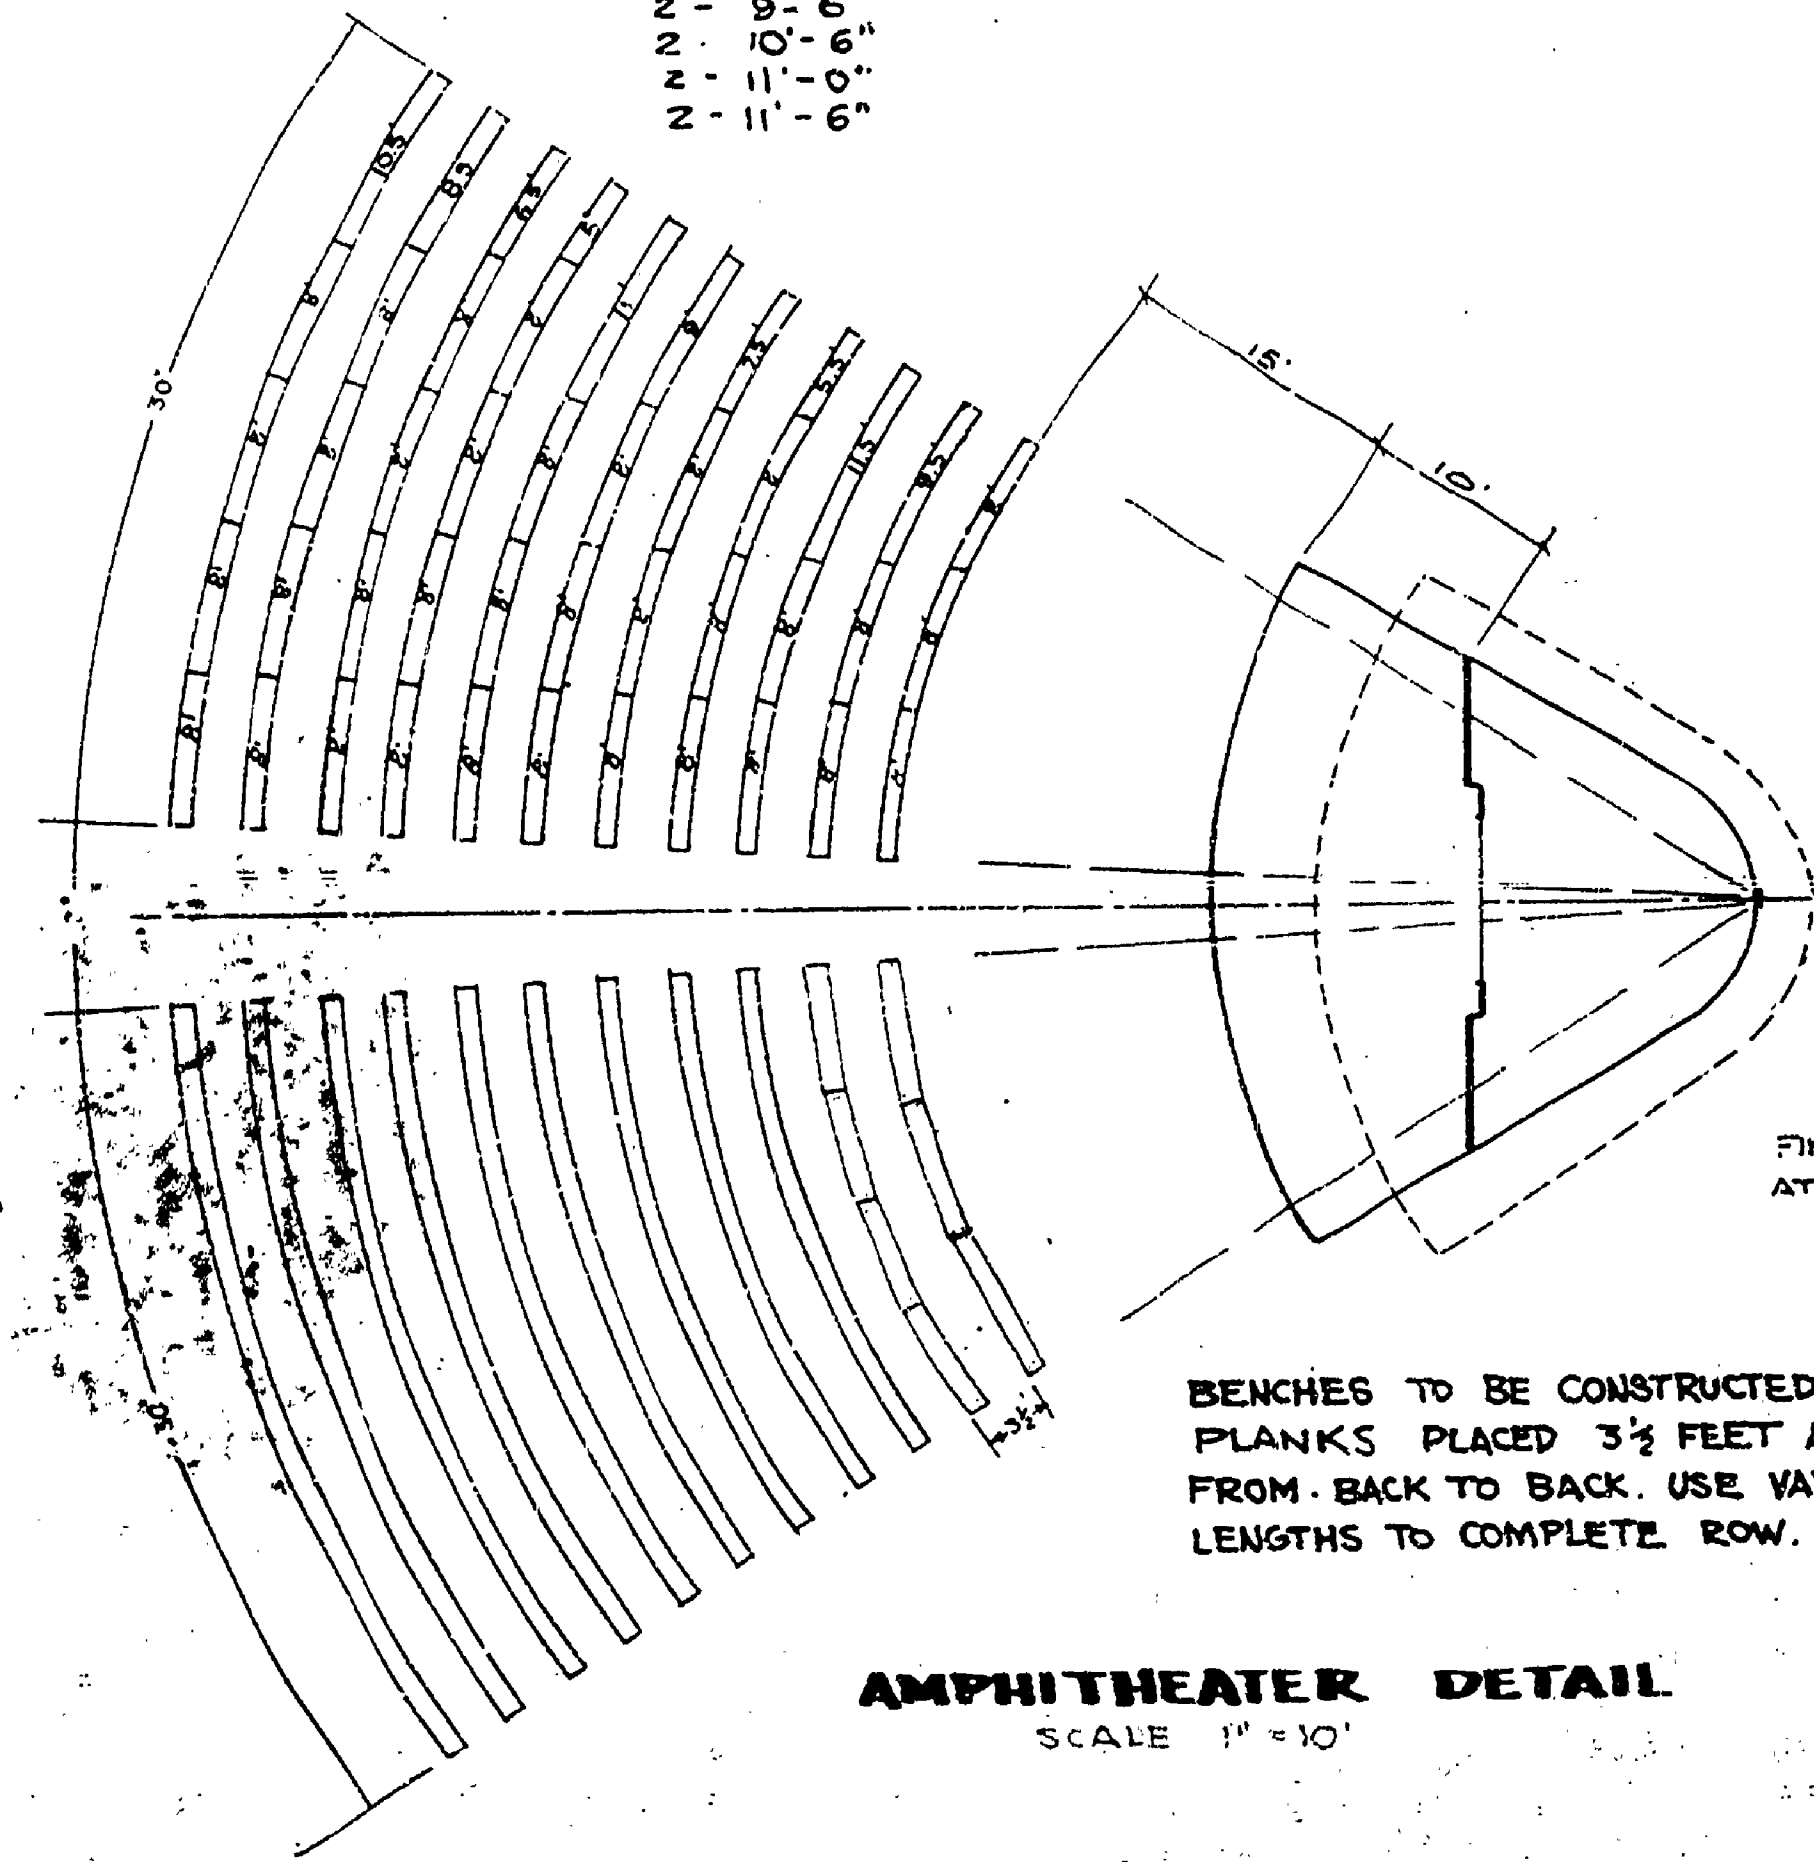


AMPHITHEATER DETAIL
SCALE 1" = 10'

BENCHES TO BE CONSTRUCTED OF PLANKS PLACED 3 1/2 FEET APART FROM BACK TO BACK. USE VARYING LENGTHS TO COMPLETE ROW.


FINISH FLOOR OF STAGE 12" ABOVE GROUND AT THE FRONT OF THE STAGE

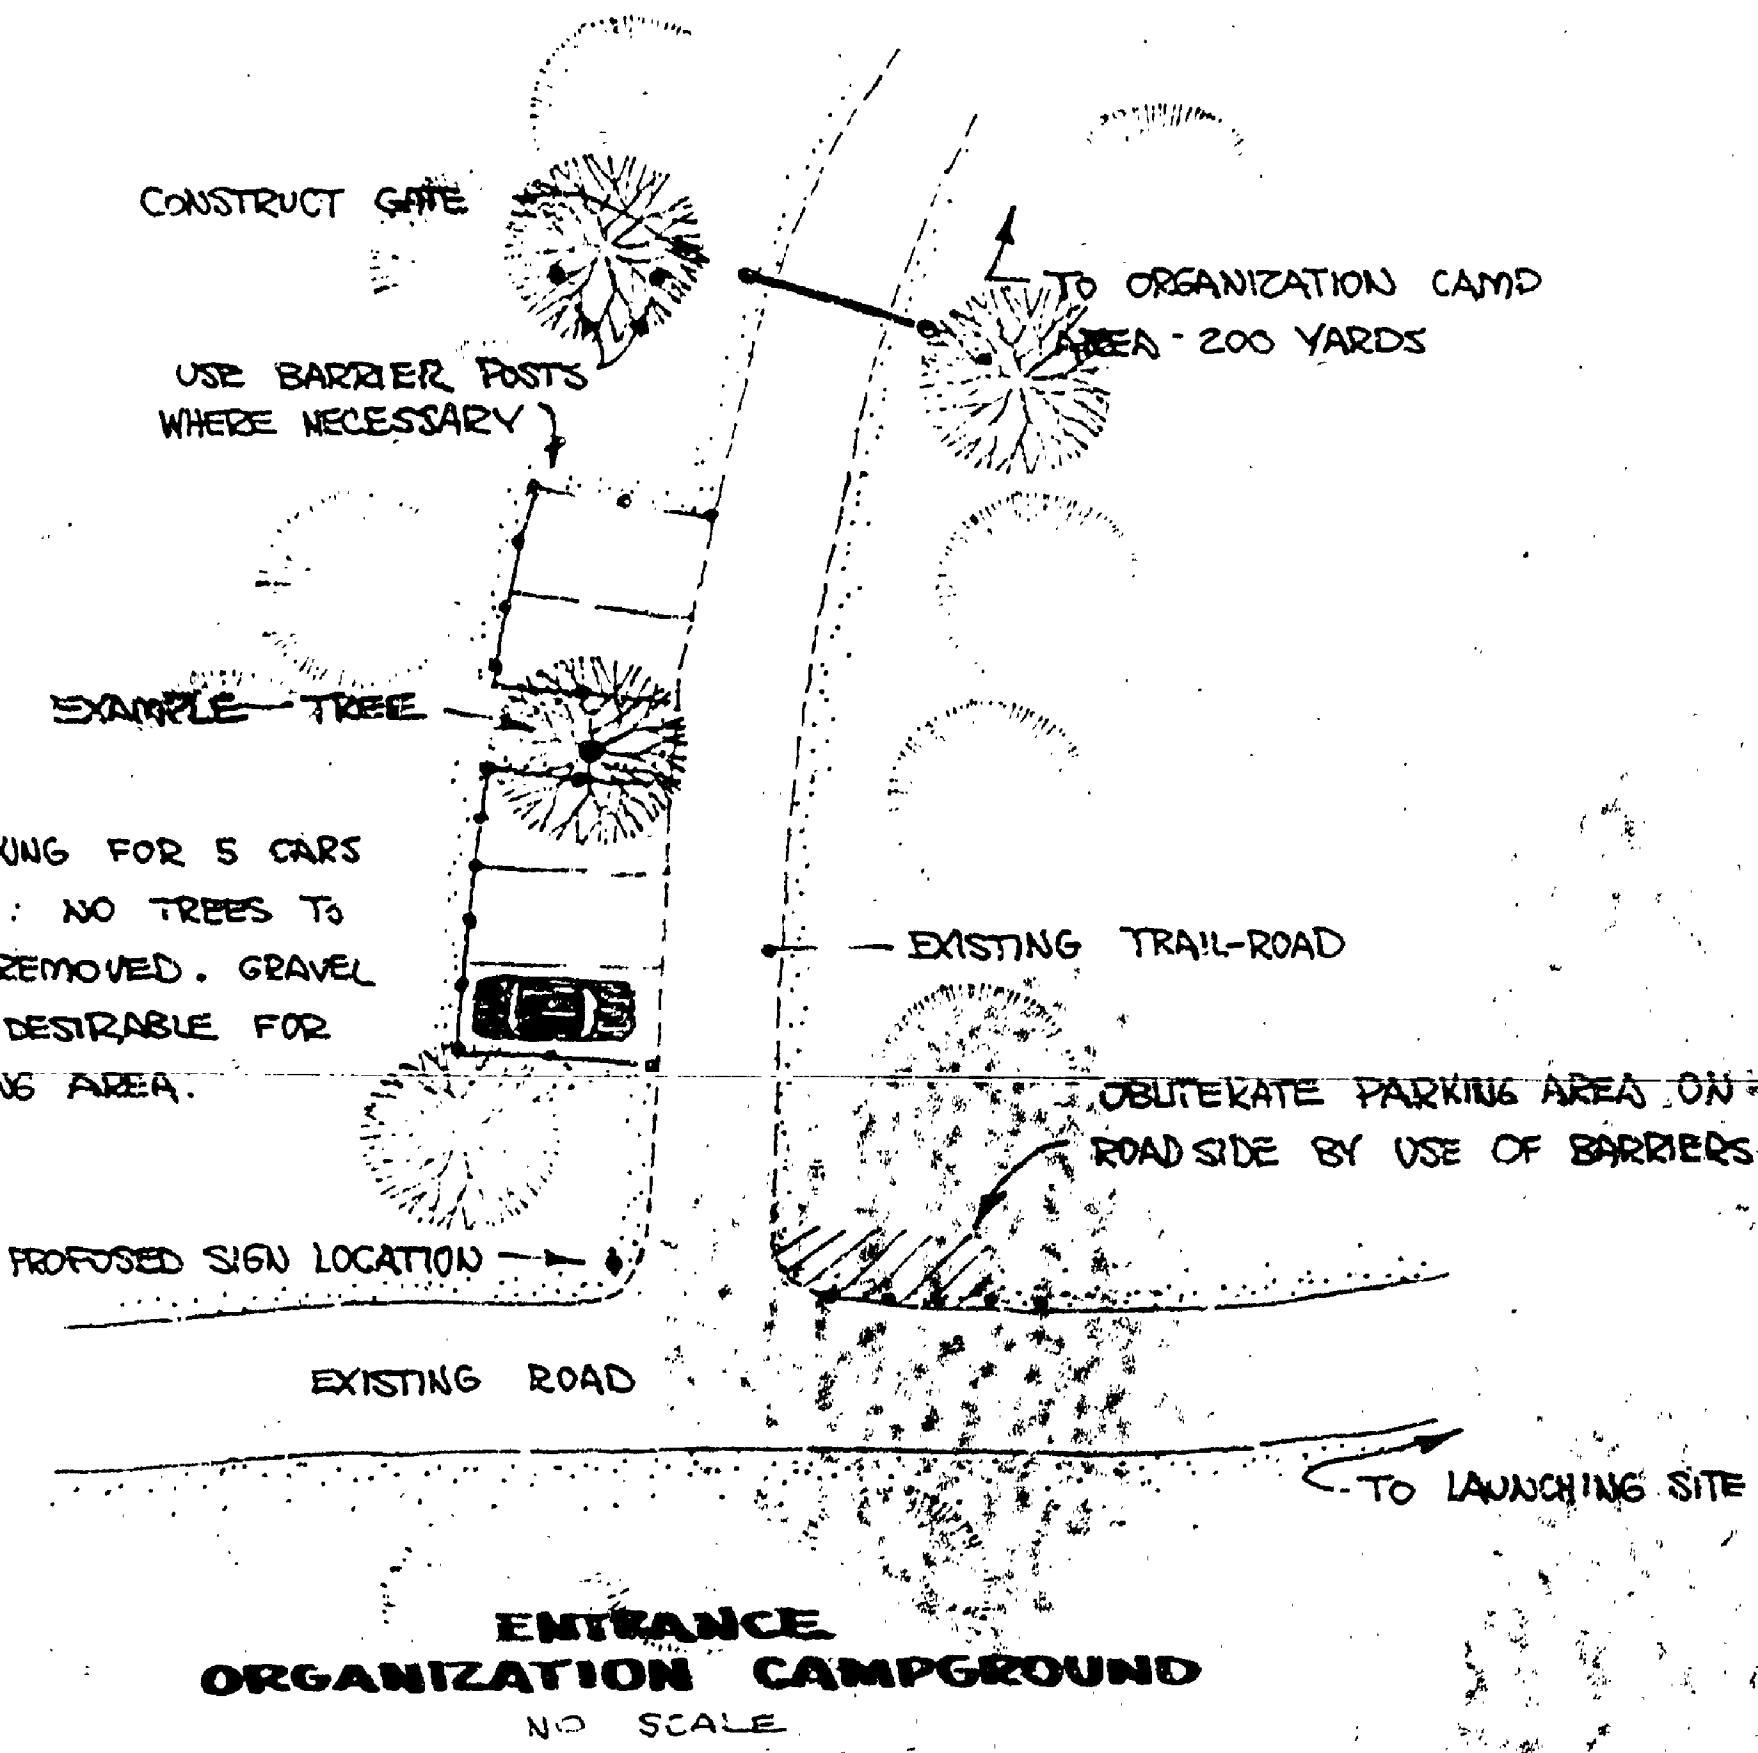


ENTRANCE ORGANIZATION CAMPGROUND
NO SCALE

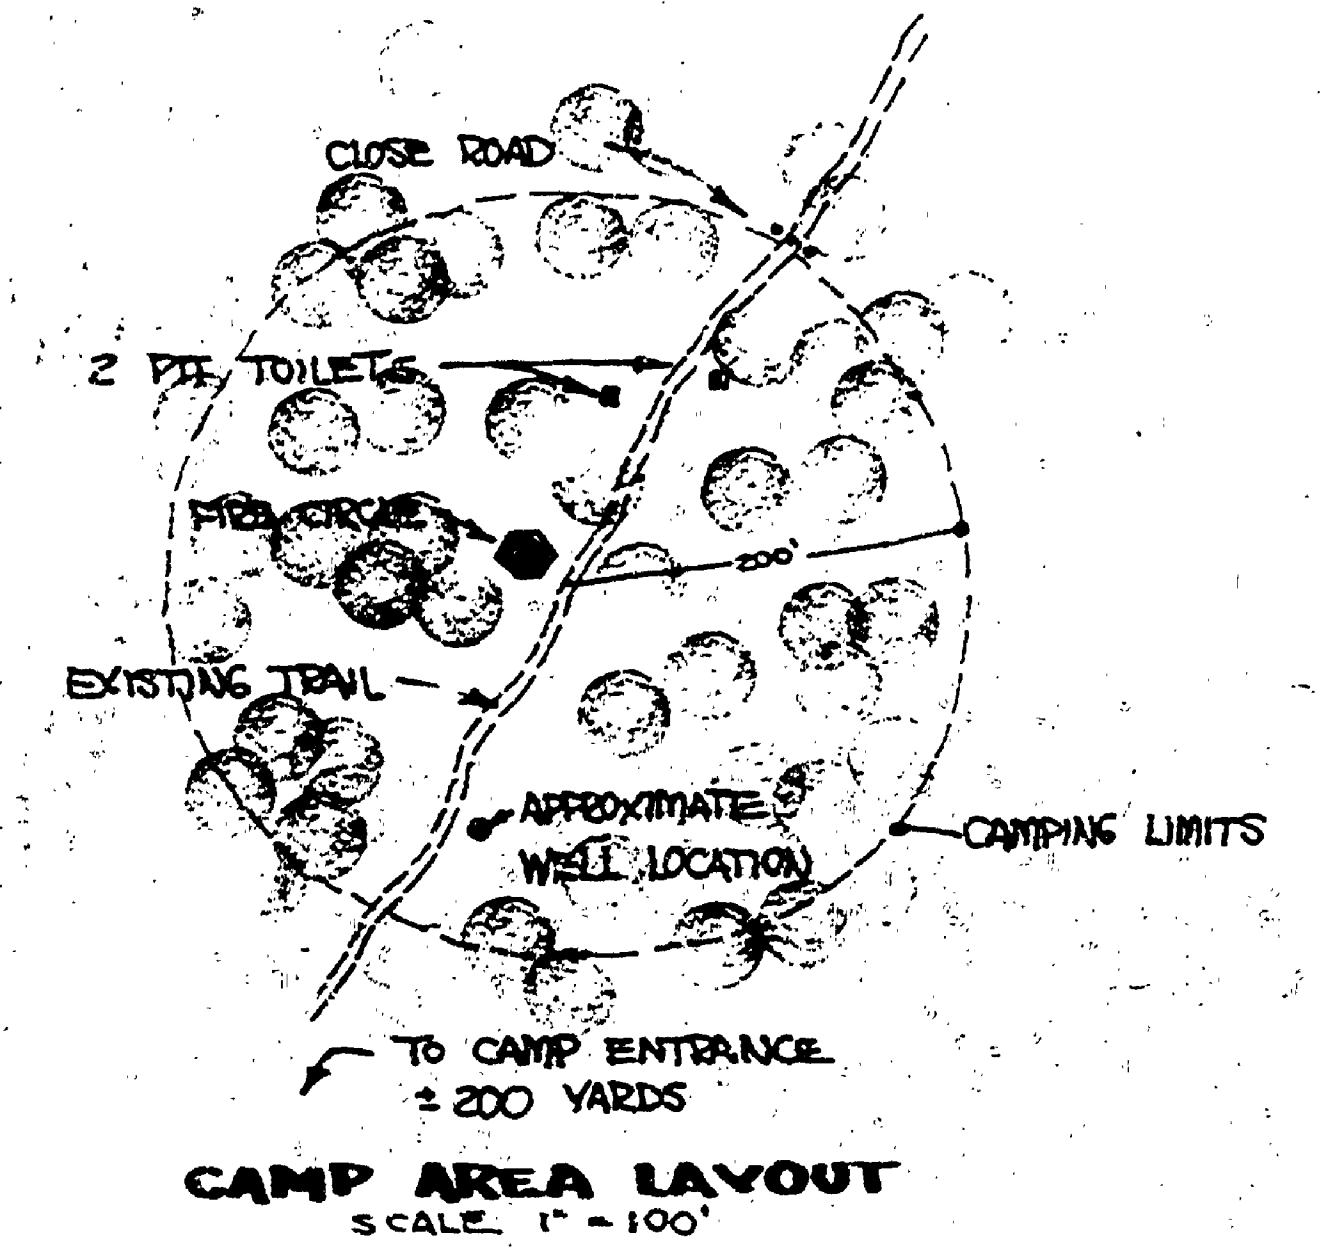

CAMP AREA LAYOUT
SCALE 1" = 100'

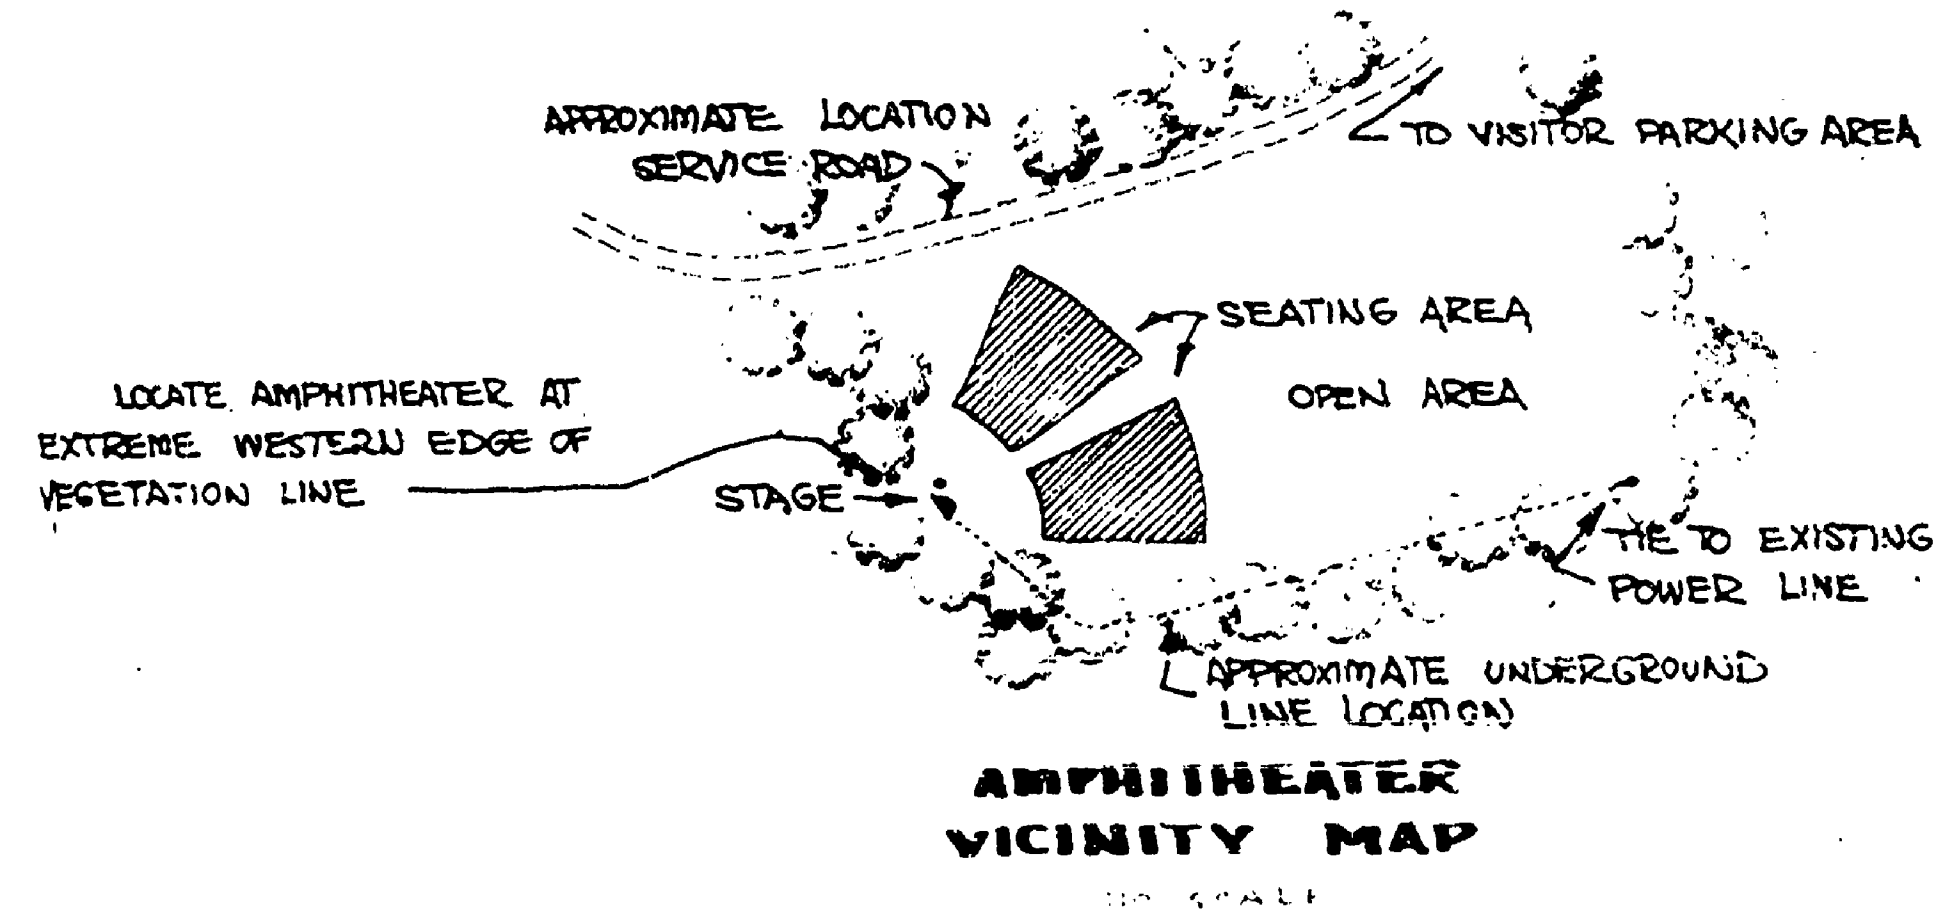

AMPHITHEATER VICINITY MAP
NO SCALE

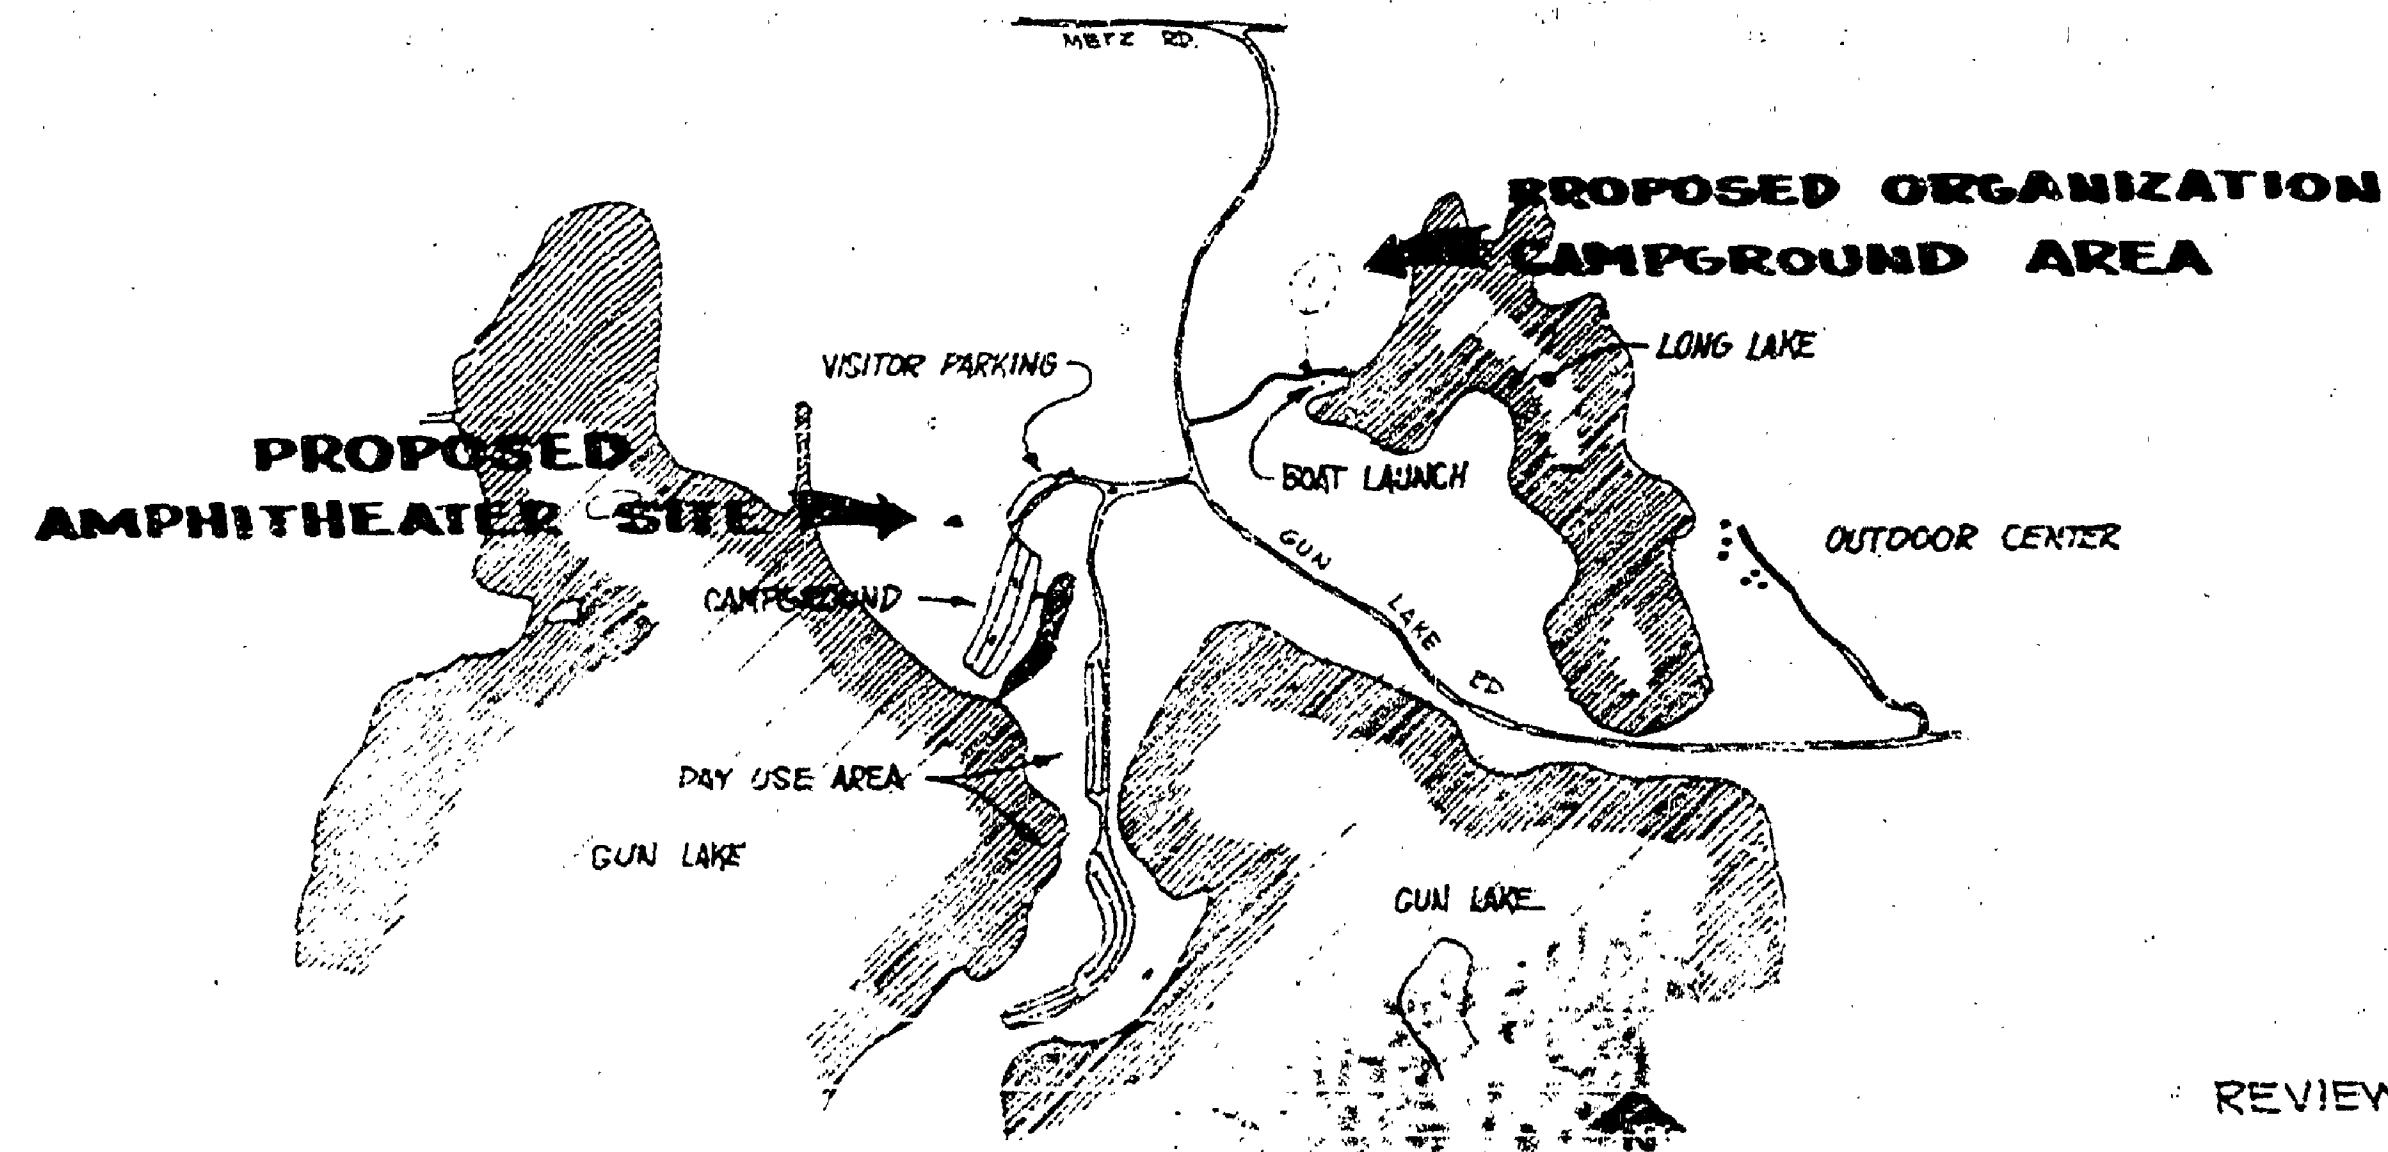

REVIEWED BY: Samuel A. Miller 5/16/68
IN CHARGE, PARK REGION DATE

APPROVED BY: Robert Dodge 5-21-68
CHIEF, PARKS DIVISION DATE

SURVEYED BY	DRAWN BY: HOSLER	S/44	NO. DATE BY	REVISIONS	NO. DATE BY	REVISIONS	MICHIGAN DEPARTMENT OF CONSERVATION	SHEET NO. OF	AMPHITHEATER AND ORGANIZATION CAMPGROUND AREA SITE PLAN
DESIGNED BY: HOSLER	CHECKED BY: S/64	DATE	1. 1/2/68 DUM	LOCATE NEW AMPHITHEATER	3.			FOR PROJECT NO.	SHEET 1 OF 2 PLAN NO. L-158