

Hardware numbers are taken from
Richard Wilcox Co. catalogue

12 Hanger brackets made
on job from 2x4 strap iron
Check on job
2-2x4 #31 tracks
each 20' long

12 #10 x 3/16
Track brackets
each track

2-#25-2 roller bearing
hangers each door

2x6
Wood bracket
acceler

2x6
2x4 #32 Adj. Parallel
door guide w/ center

Blocking
3/8" x 6" bolts

9x12

SECTION THRU DOORS

PLAN OF DOORS

GARAGE DOOR DETAIL

Scale 3/4" = 1'-0"

Hardware numbers are taken from
Richard Wilcox Co. catalogue

12 Hanger brackets made
on job from 2x4 strap iron
Check on job
2-2x4 #31 tracks
each 20' long

12 #10 x 3/16
Track brackets
each track

2-#25-2 roller bearing
hangers each door

2x6
Wood bracket
acceler

2x6
2x4 #32 Adj. Parallel
door guide w/ center

Blocking
3/8" x 6" bolts


9x12

SECTION THRU DOORS


PLAN OF DOORS

GARAGE DOOR DETAIL


Scale 3/4" = 1'-0"

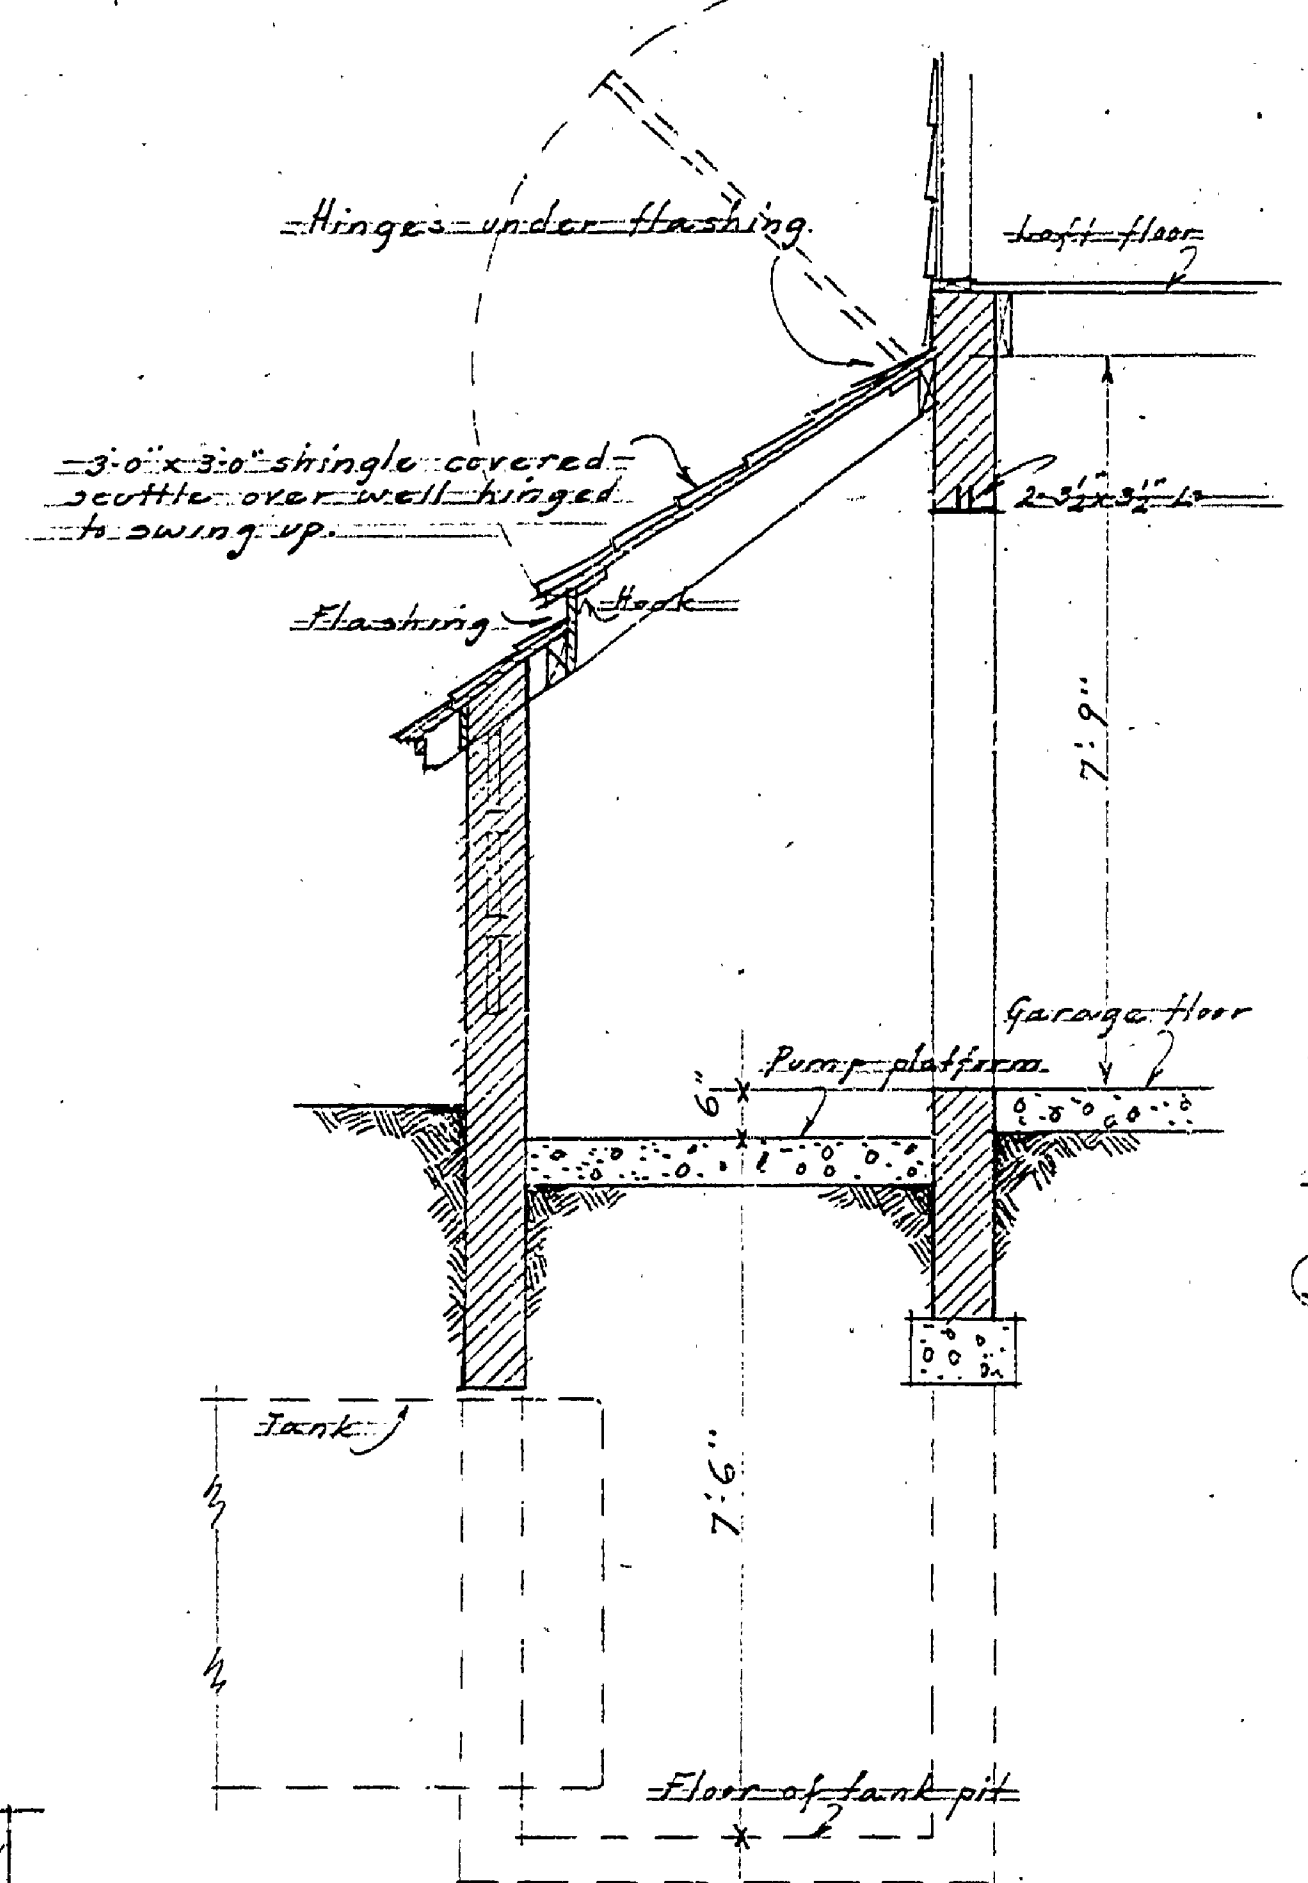

SECTION-B-B
Scale 1/2" = 1'-0"

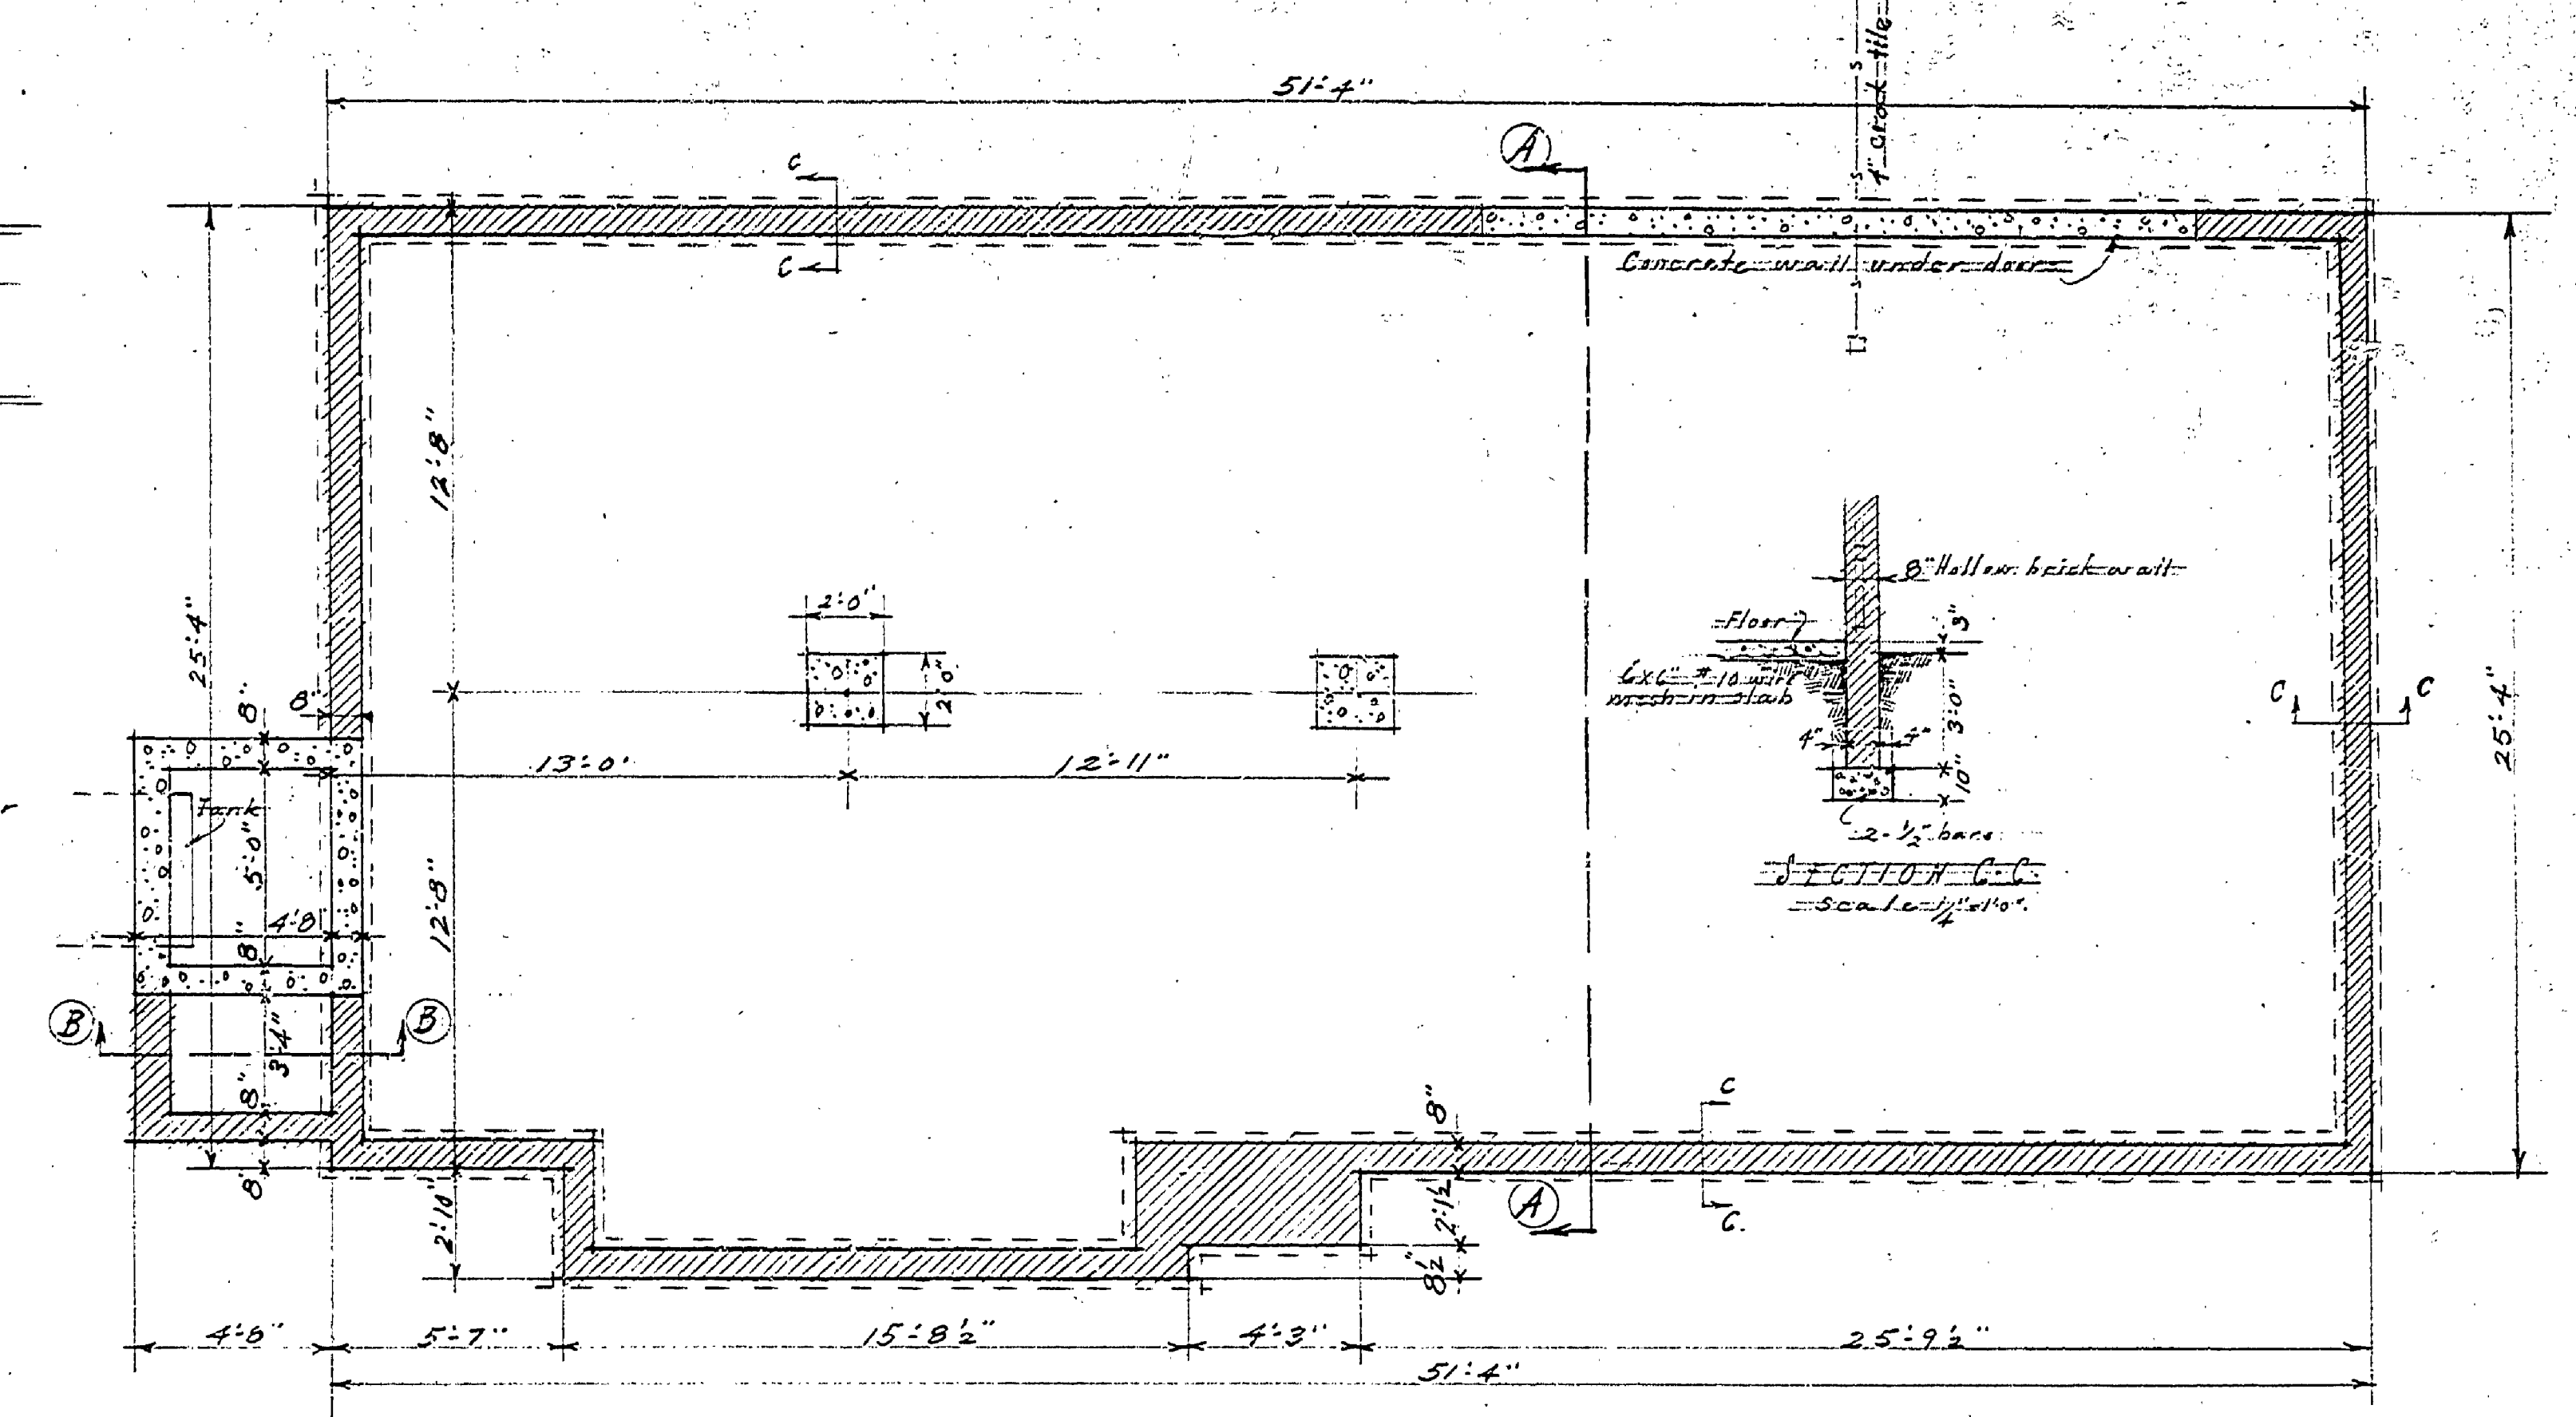

FOUNDATION PLAN
Scale 1/4" = 1'-0"

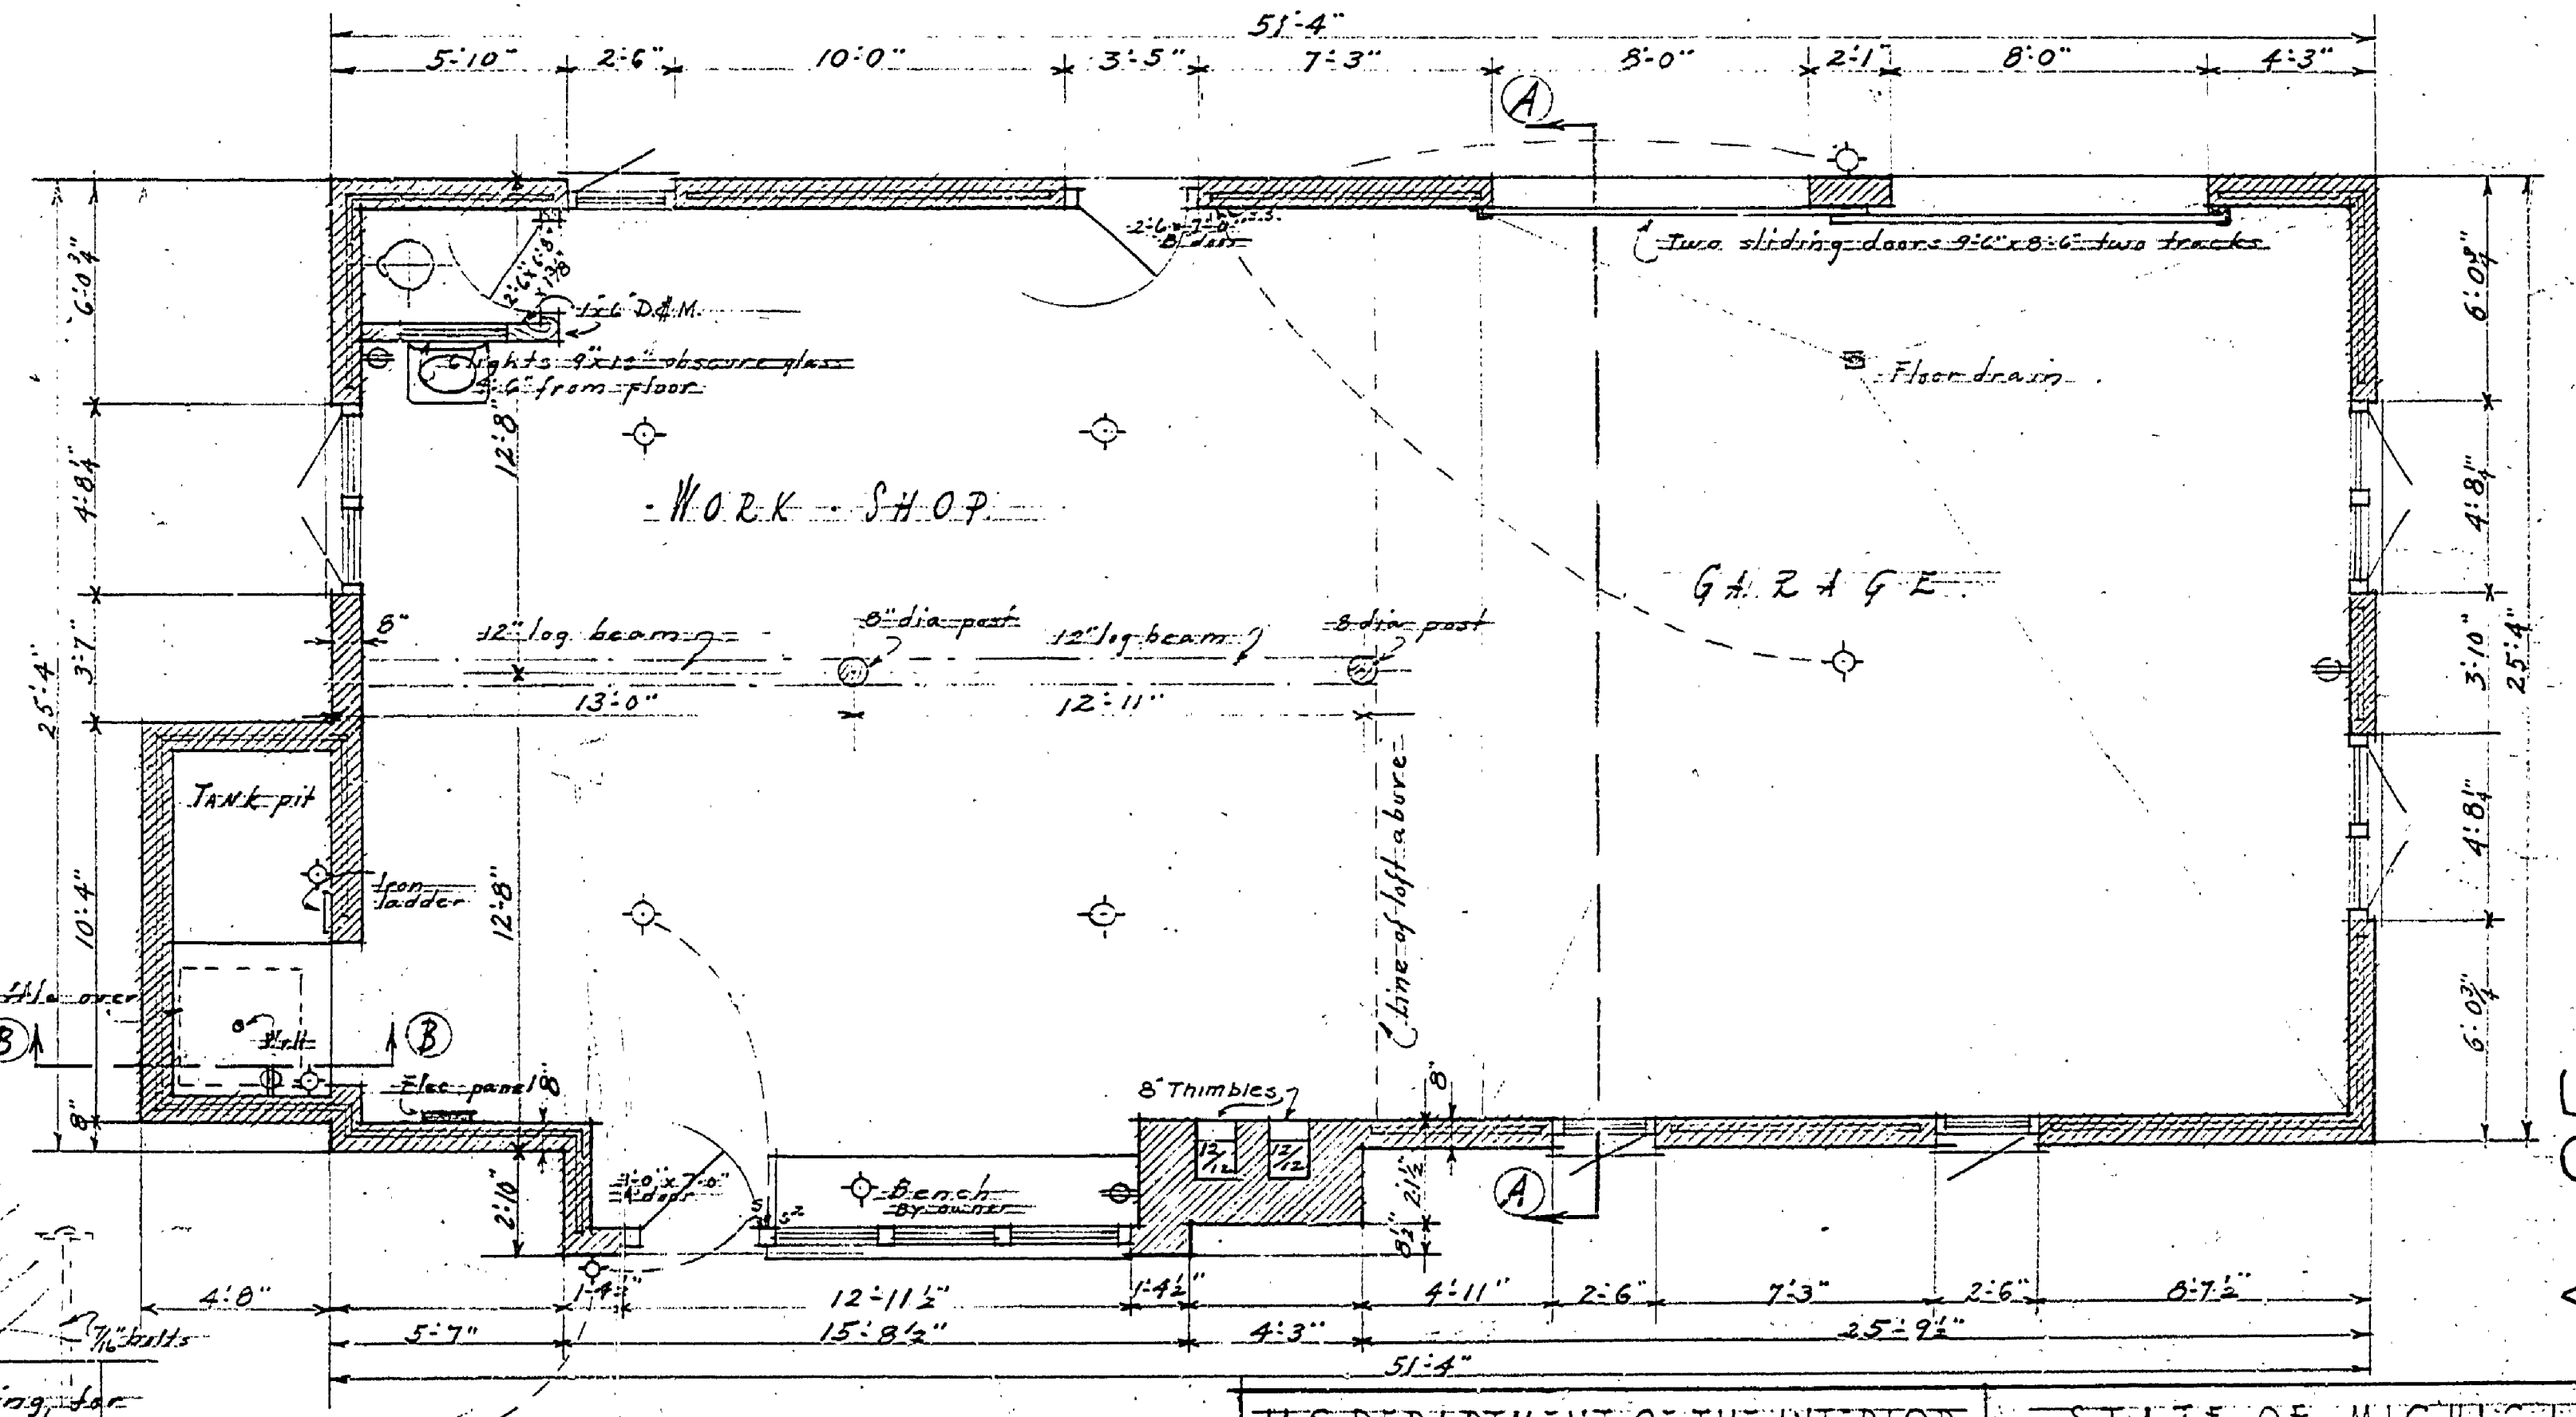

FIRST FLOOR PLAN
Scale 1/4" = 1'-0"

MASTER PLAN #3
INSURANCE #2

U.S. DEPARTMENT OF THE INTERIOR		STATE OF MICHIGAN	
NATIONAL PARK SERVICE		LUDINGTON STATE PARK	
STATE PARK EMERGENCY		PROJECT WORK SHOP & GARAGE	
CONSERVATION WORK		Date 10-24-34	
Checked by	DISTRICT INSPECTOR	PROJECT	OFFICE
Date		ADMITTED	SUPERVISOR
Approved for	DISTRICT OFFICE ENG.	APPROVED	STATE CONST. CORP.
Date			

A-85