




REAR ELEVATION

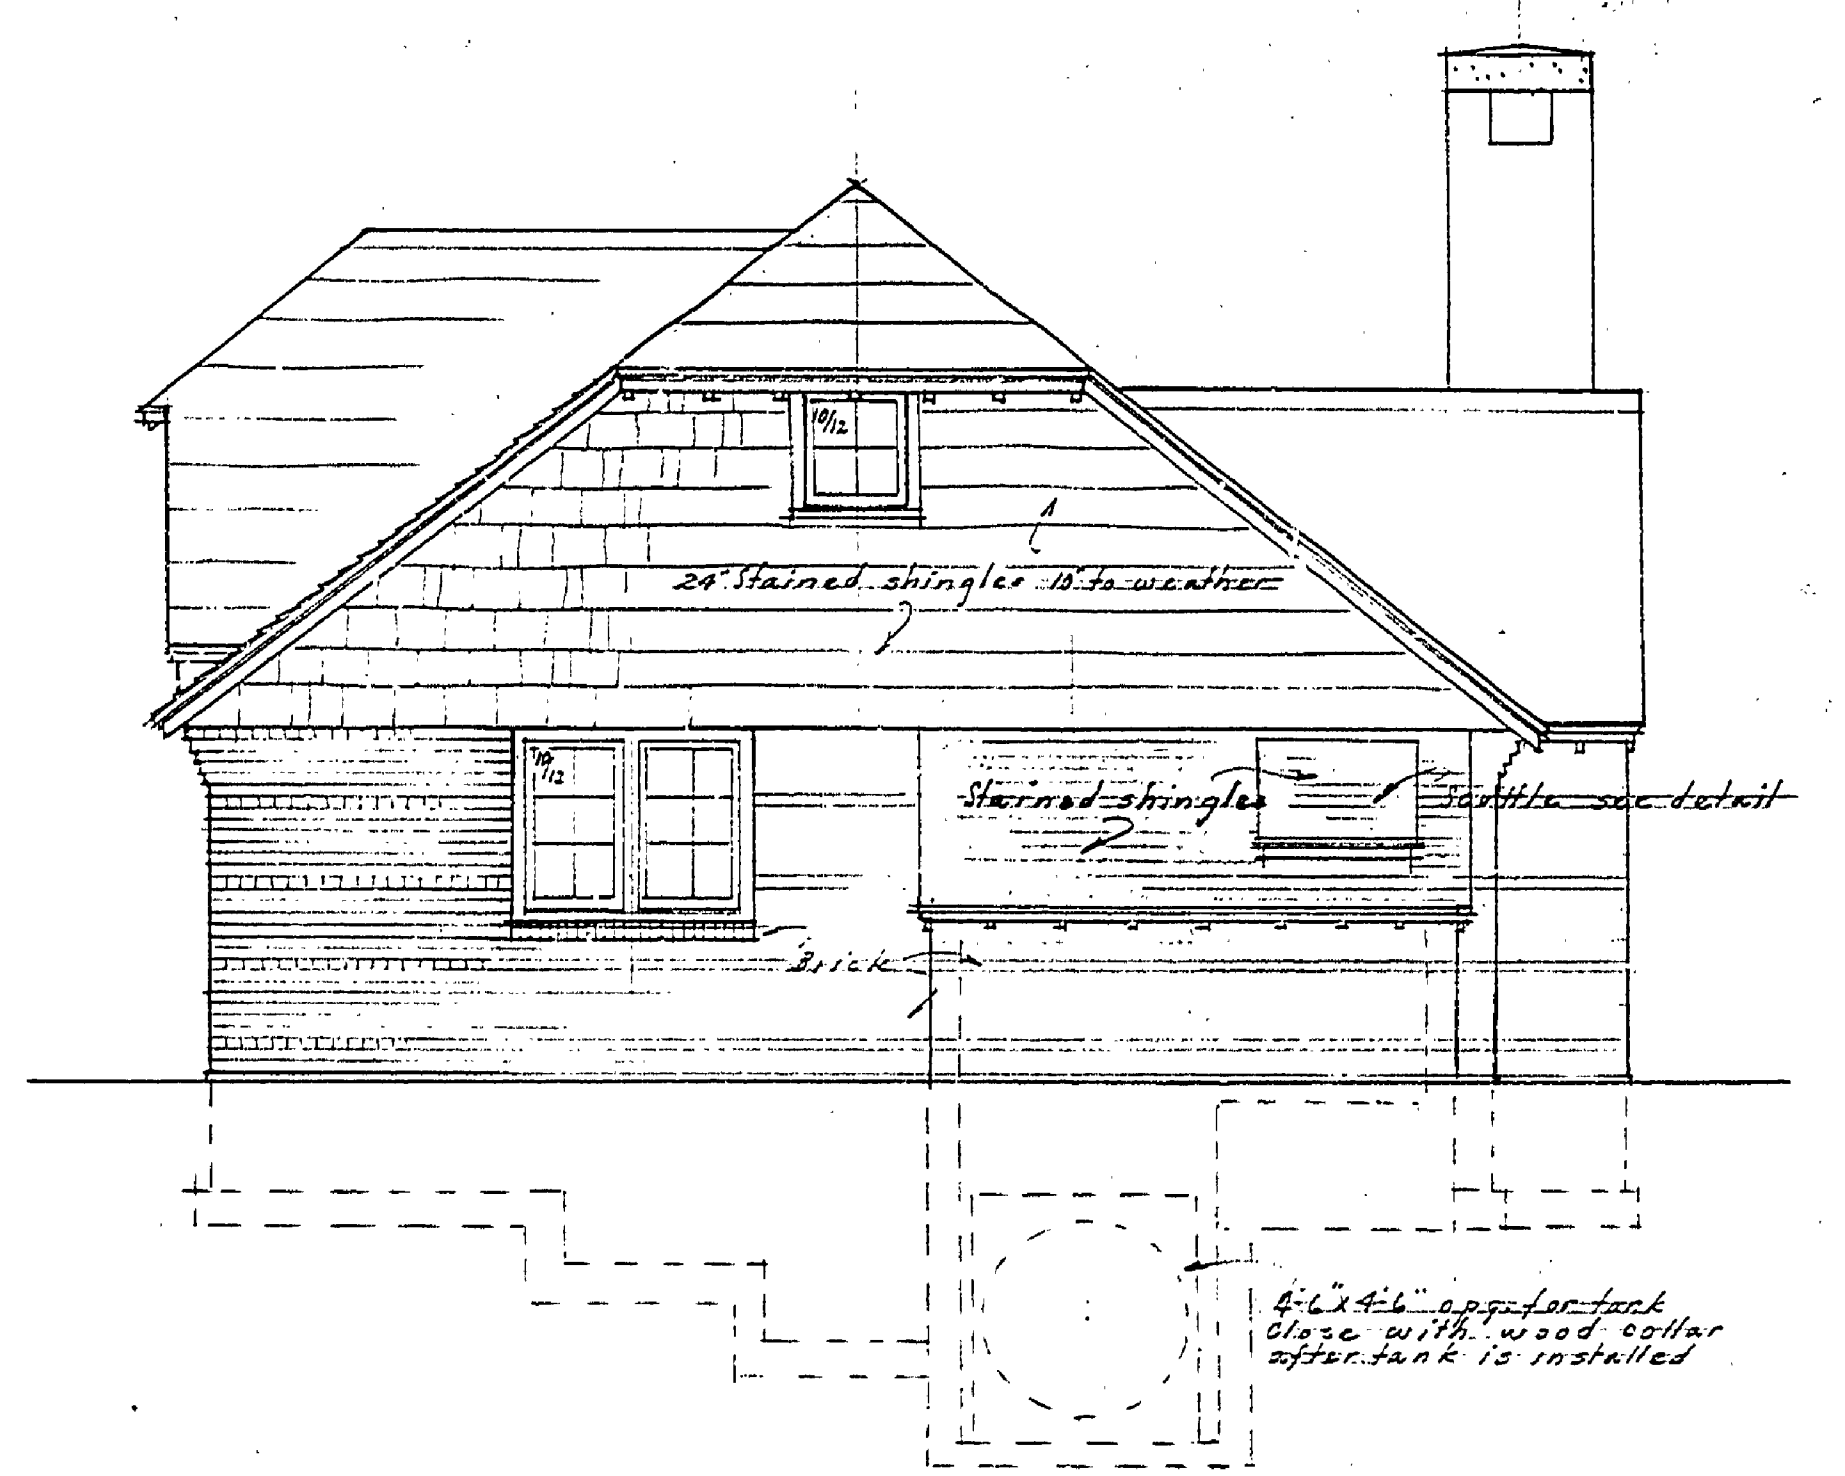

SIDE ELEVATION

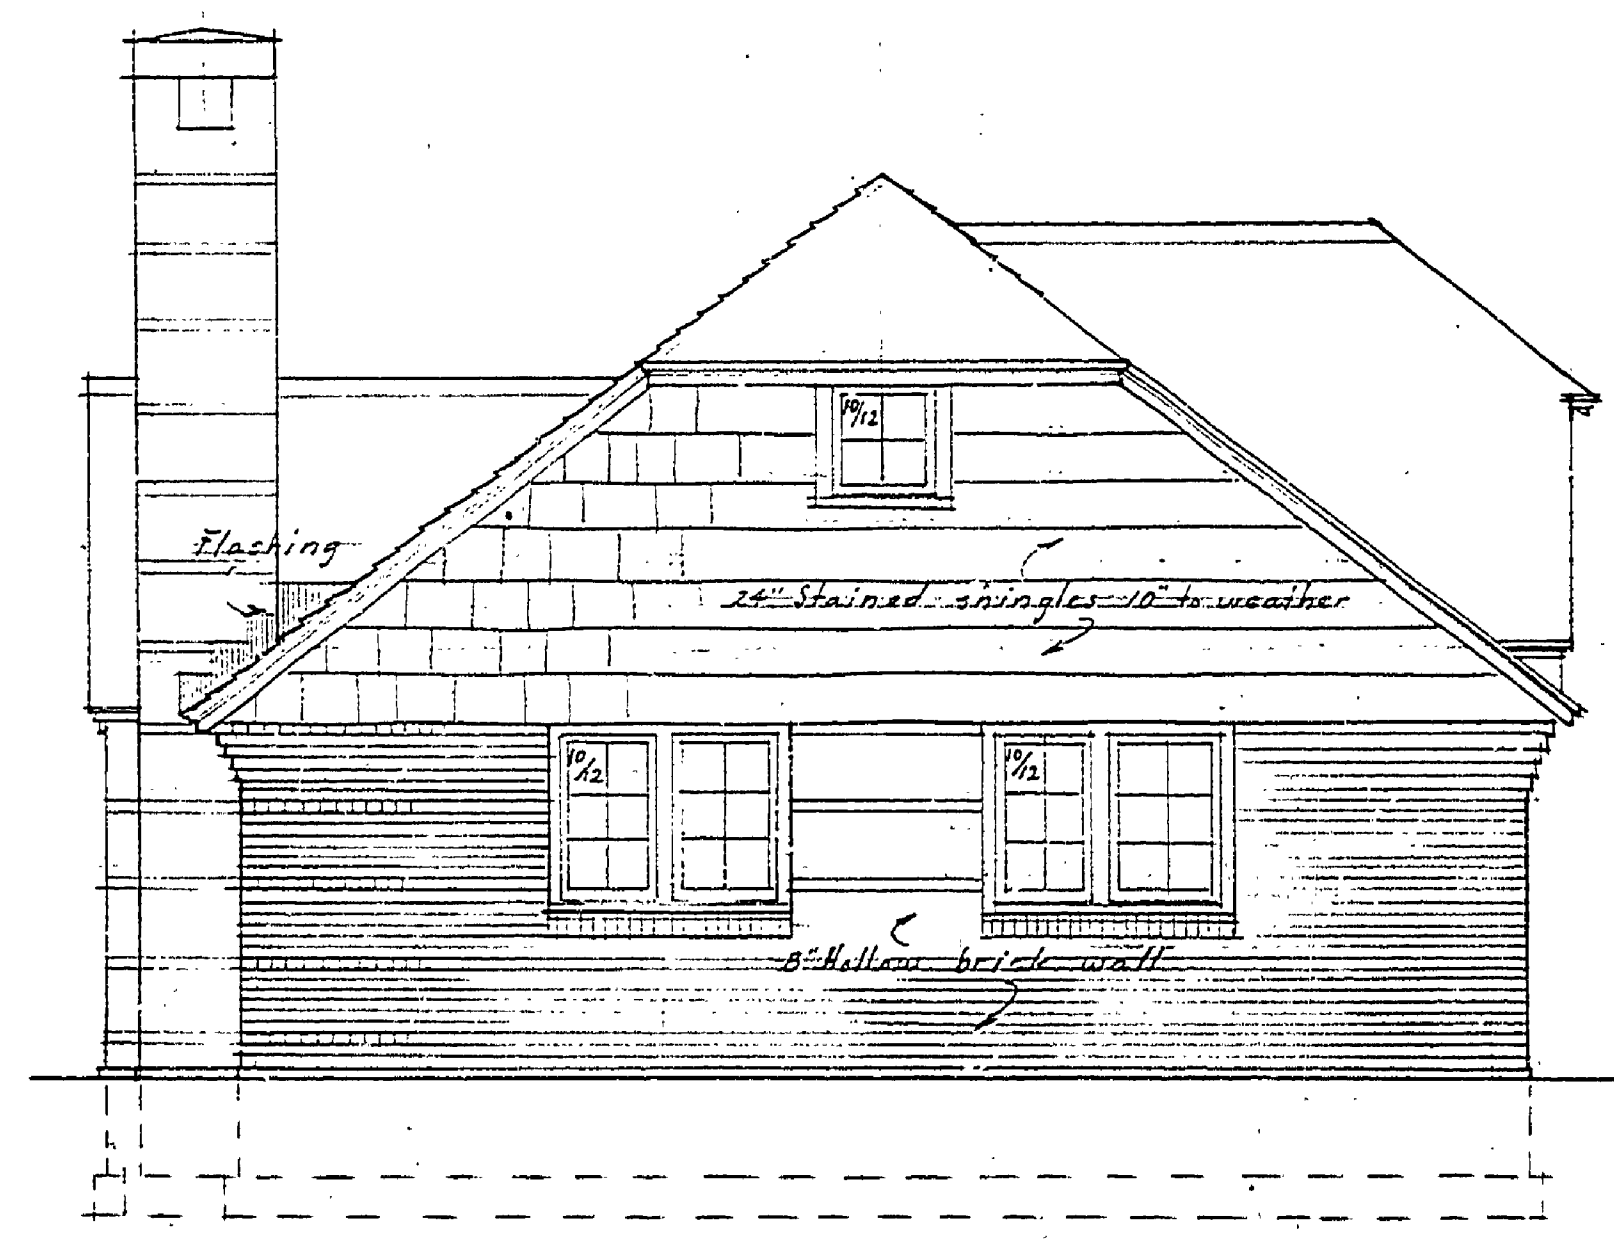

SIDE ELEVATION
Scale 1/4" = 1'-0"

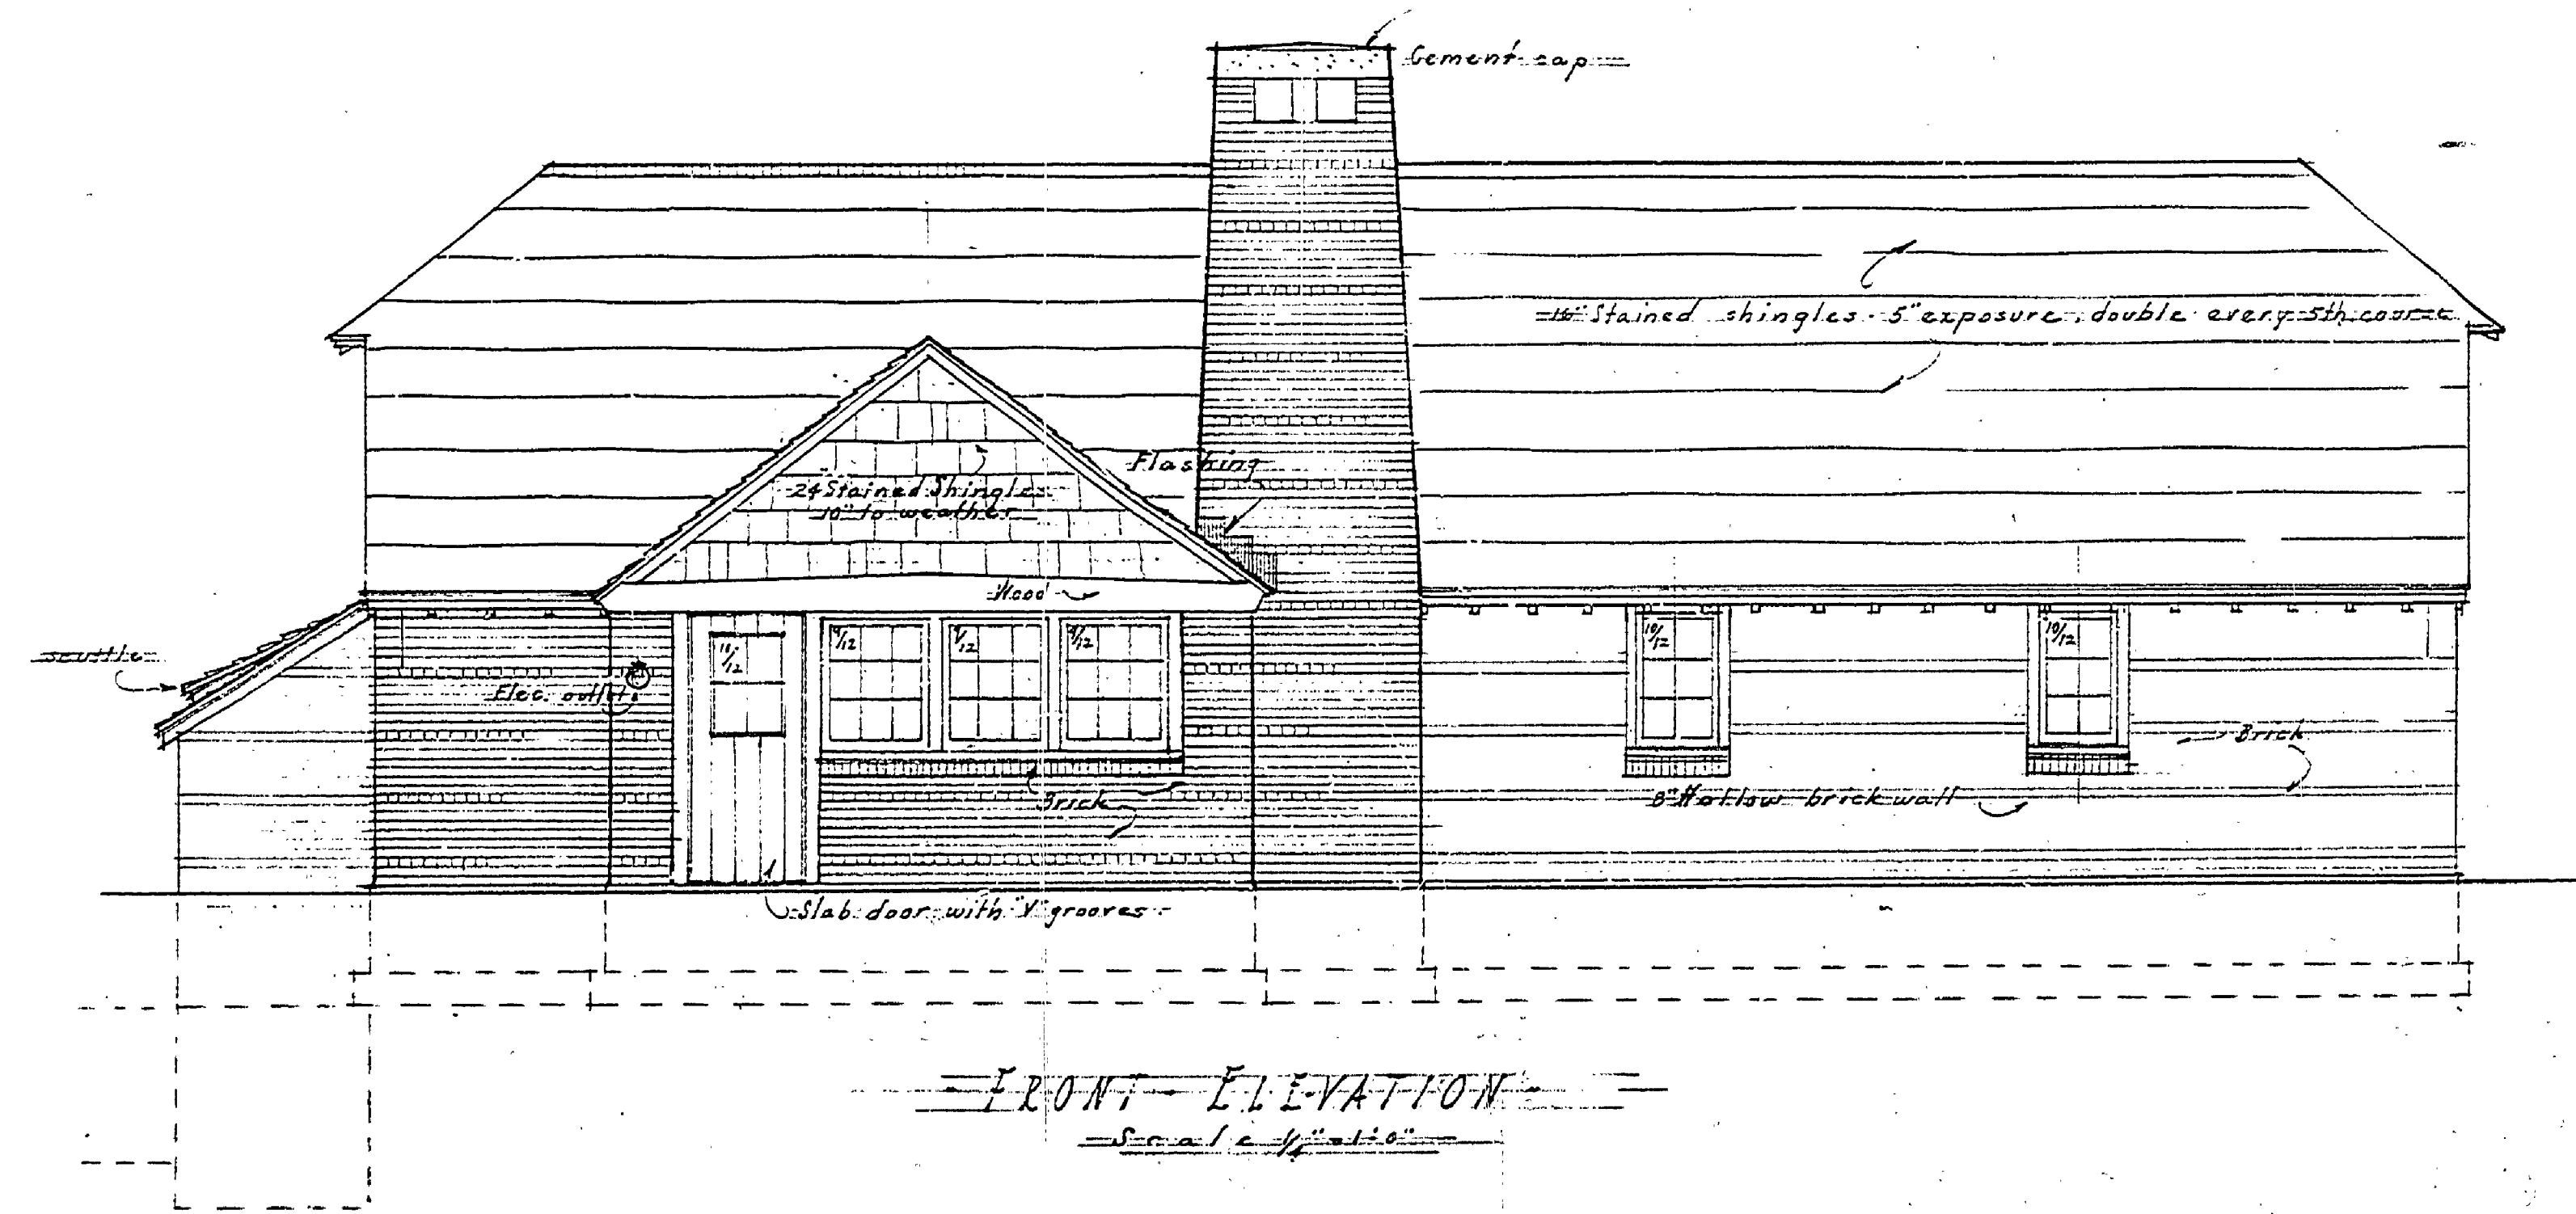

FRONT ELEVATION
Scale 1/4" = 1'-0"

A-85

as
MASTER PLAN #3
INSURANCE No. 2

PROJECT: WORK SHOP & GARAGE	
EDDINGTON STATE PARK S.P. 17	
R. B. HERRICK ARCHT.	2
DATE: 7.31.34	
DRAWN: O.V.H.	
CHECKED BY:	