




WEST SIDE ELEVATION

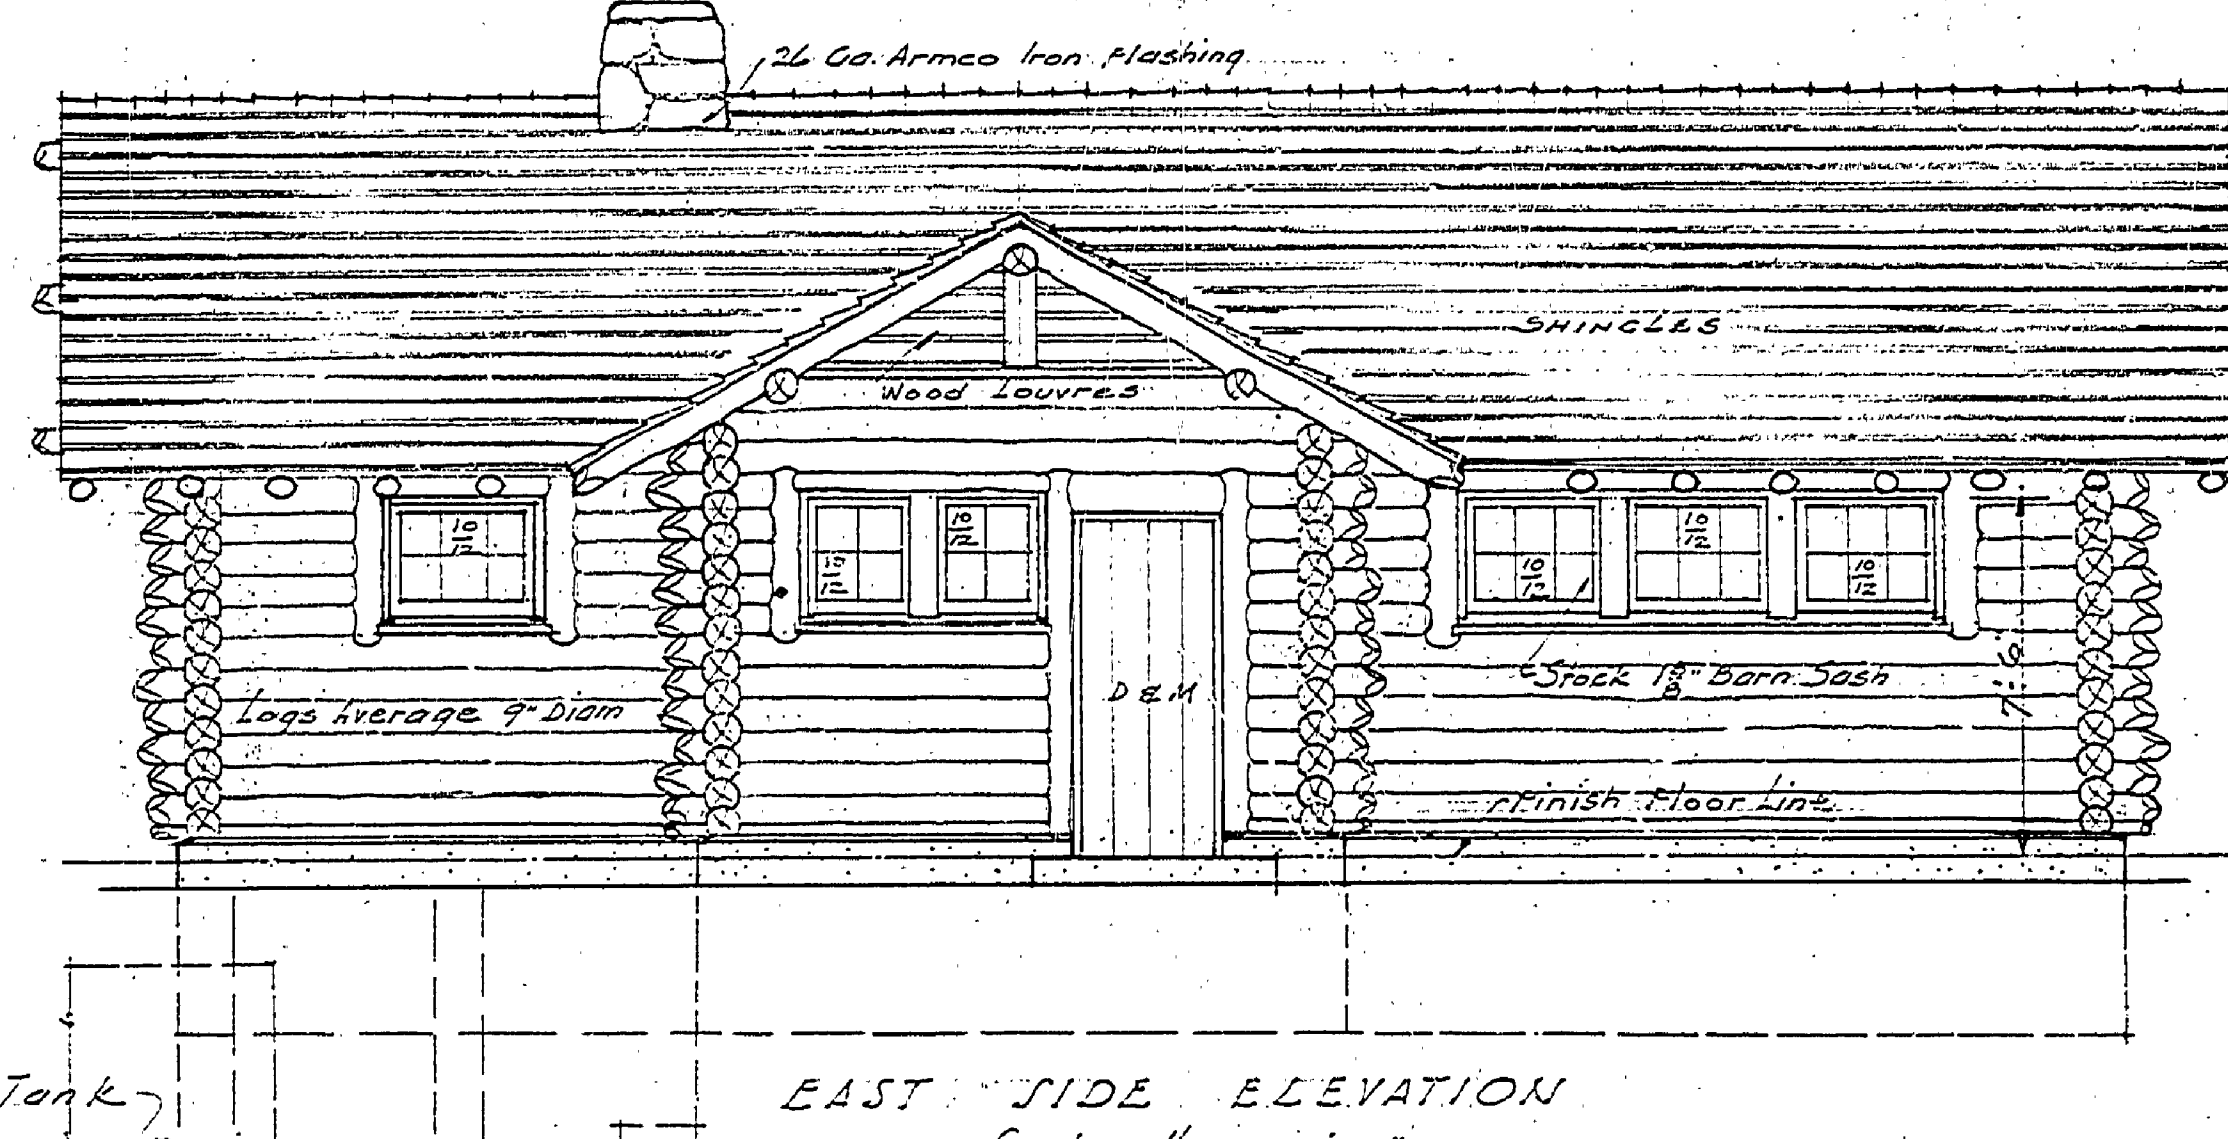


EAST SIDE ELEVATION  
Scale 1/4" = 1'-0"

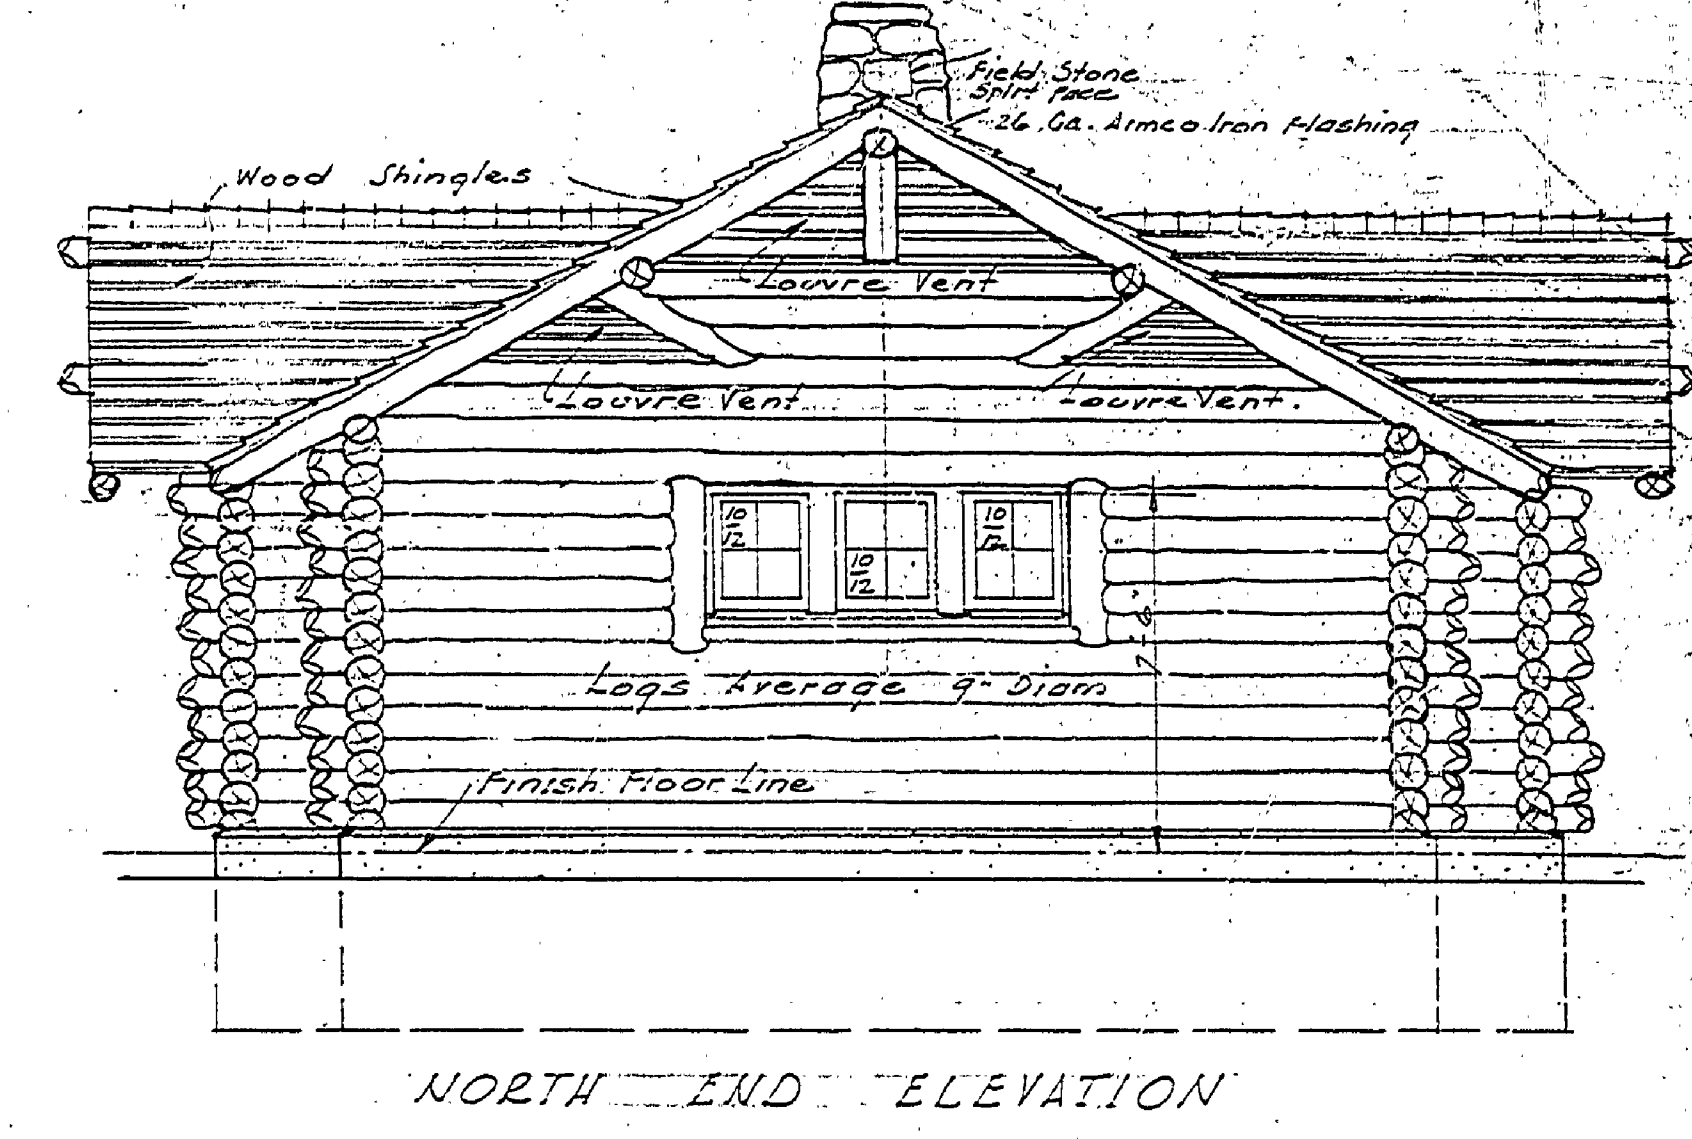


NORTH END ELEVATION

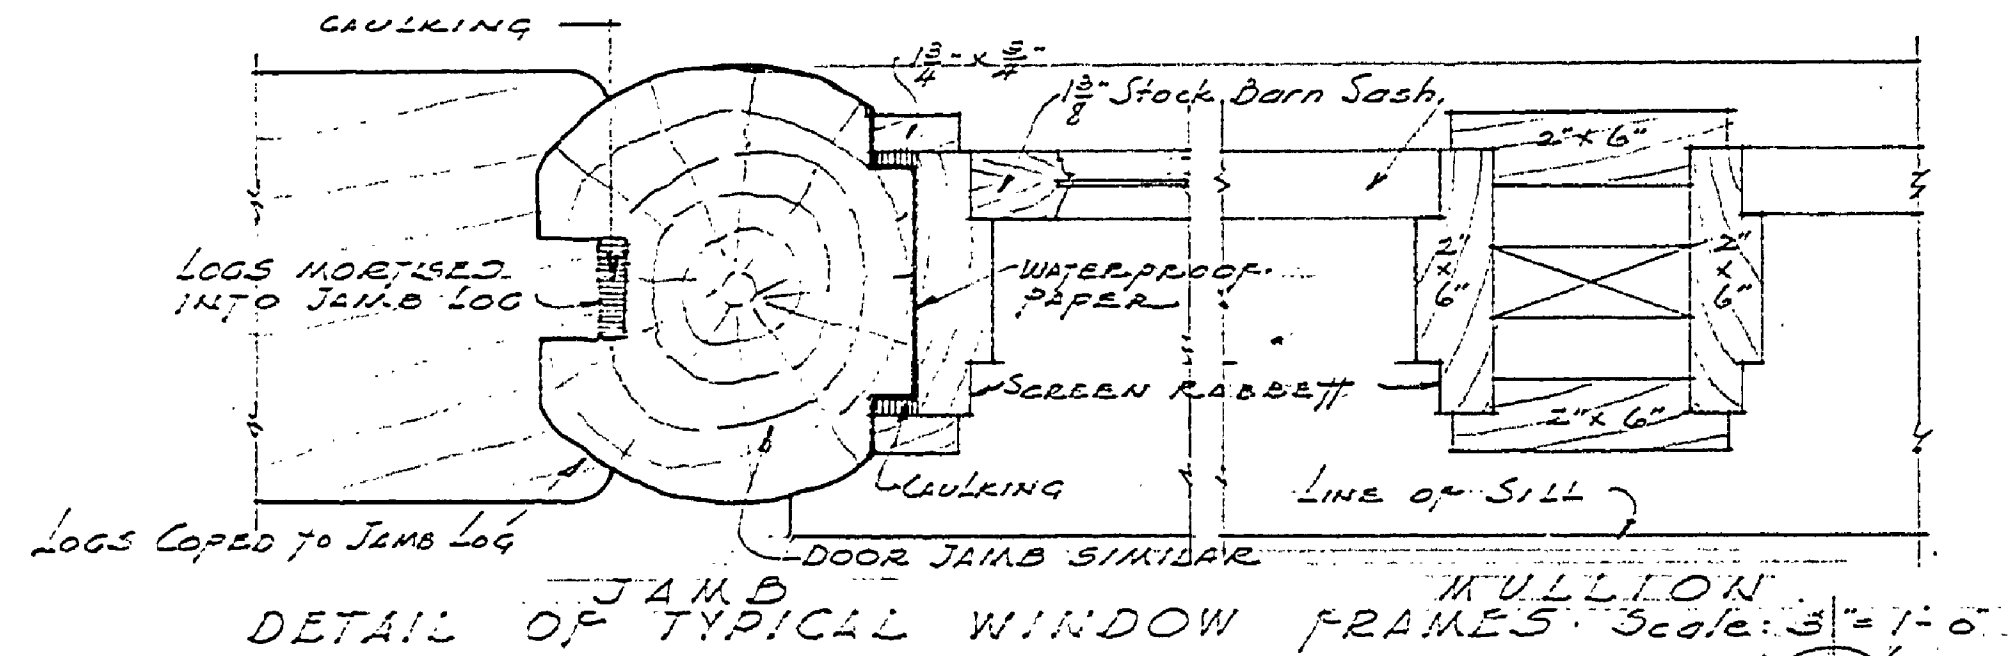


DETAIL OF TYPICAL WINDOW FRAMES Scale 3/4" = 1'-0"

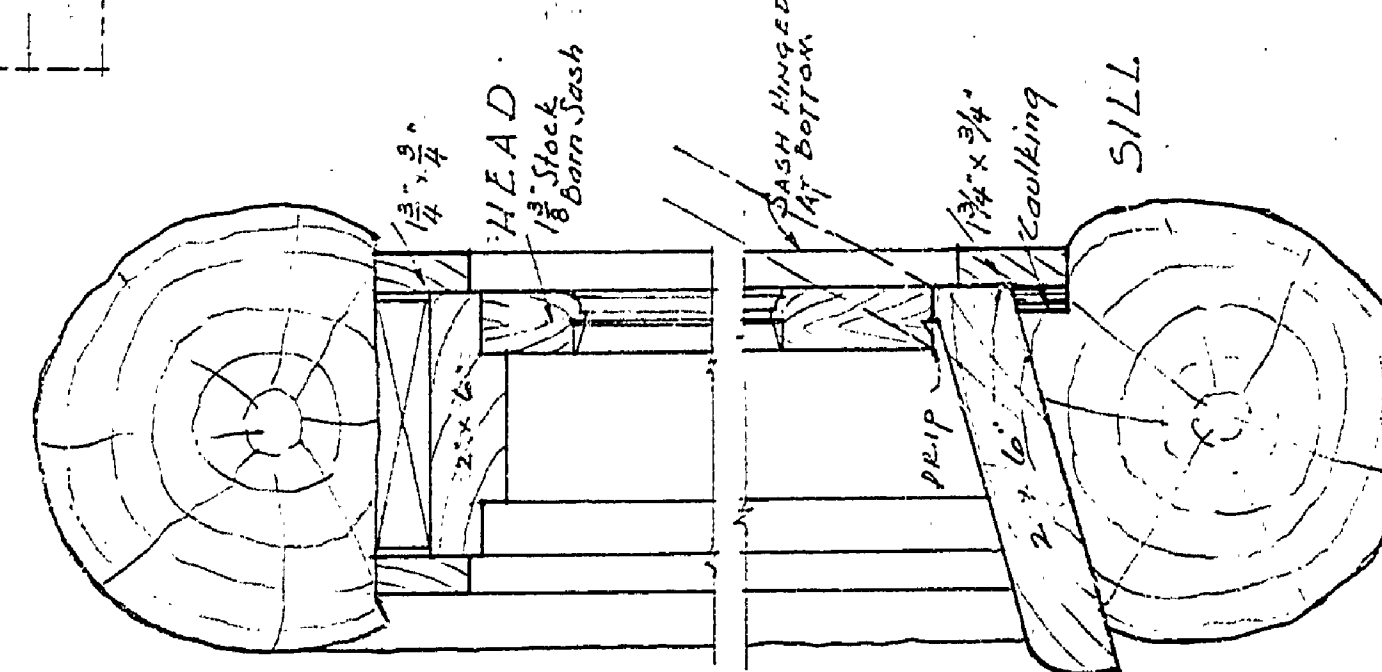


SECTION DETAIL OF TYPICAL WINDOW FRAMES Scale 3/4" = 1'-0"

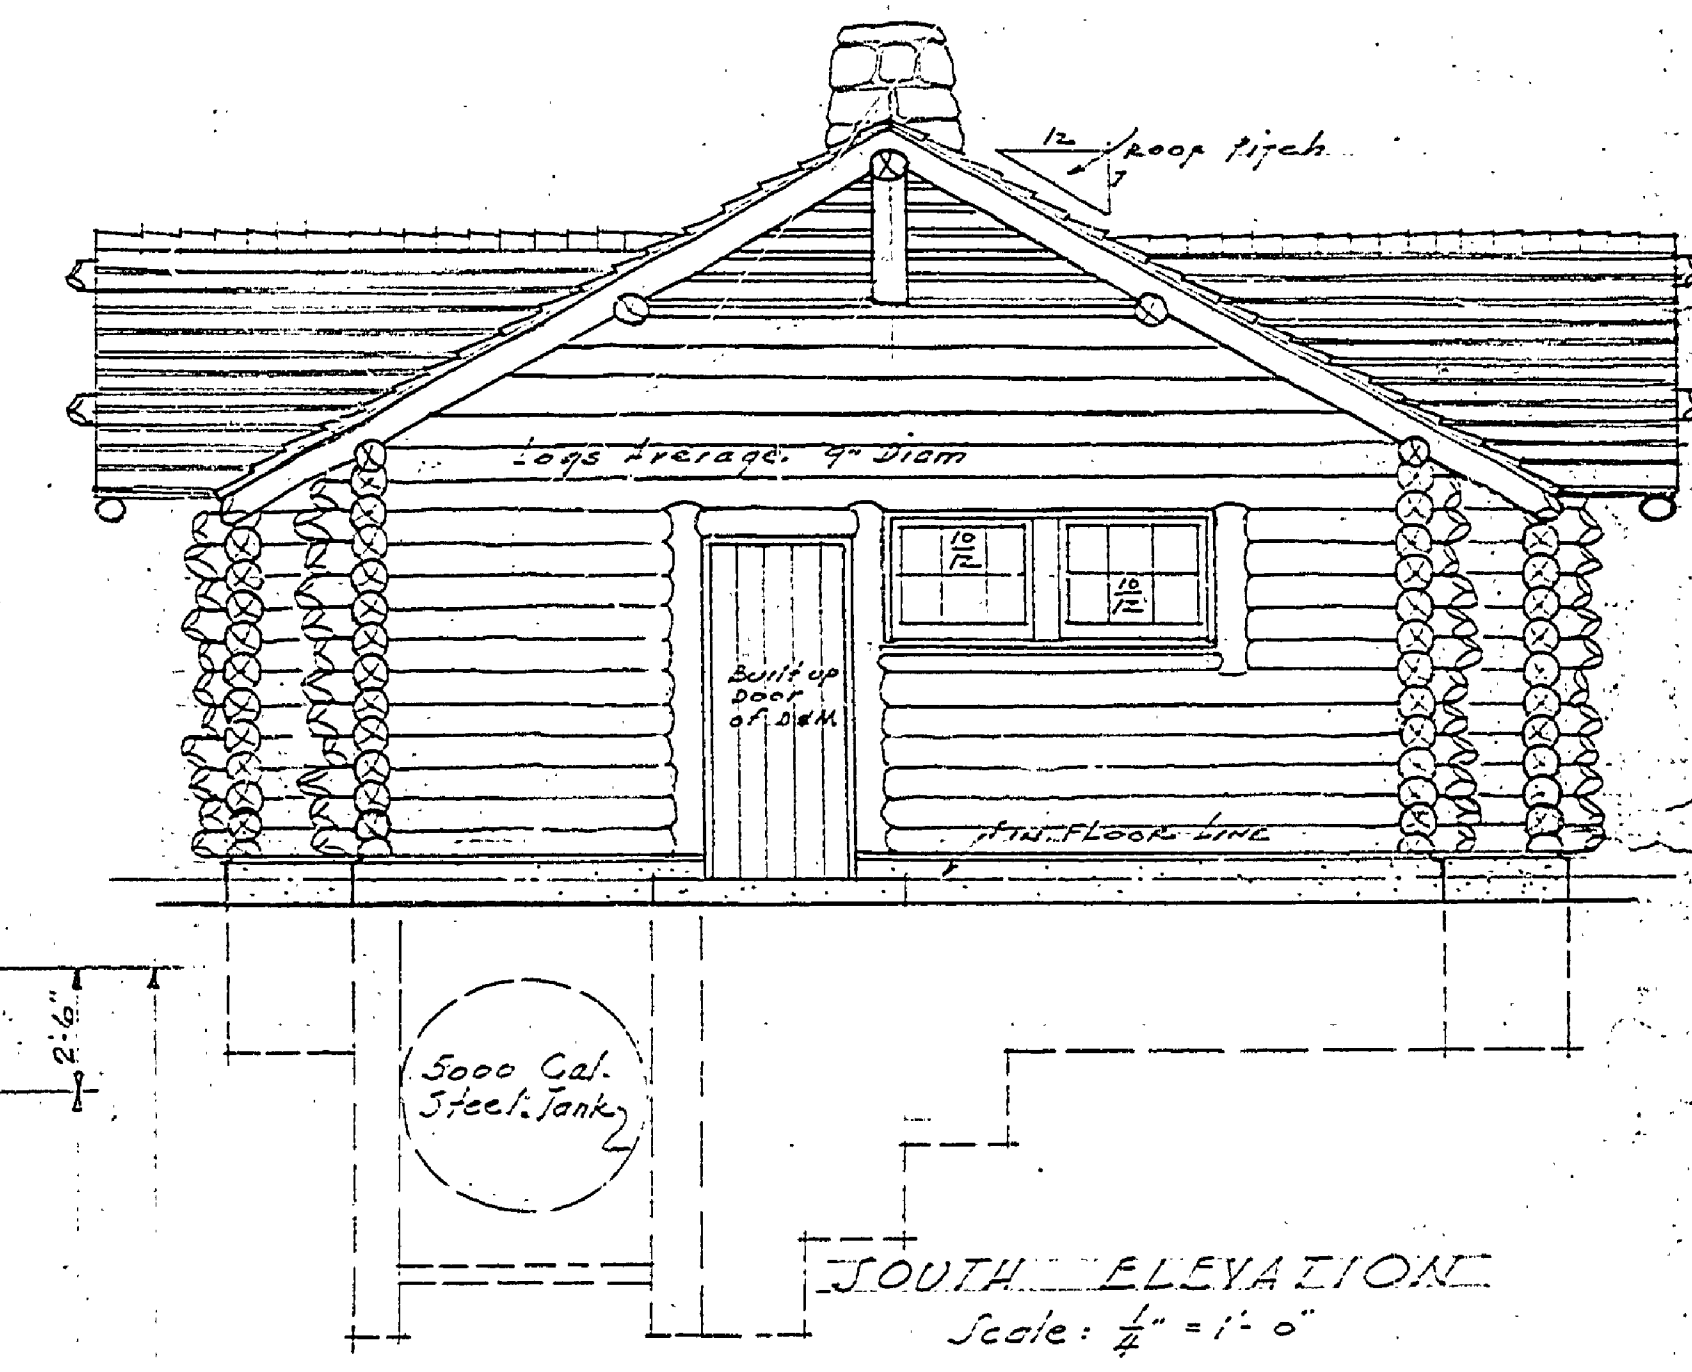

SOUTH ELEVATION  
Scale 1/4" = 1'-0"

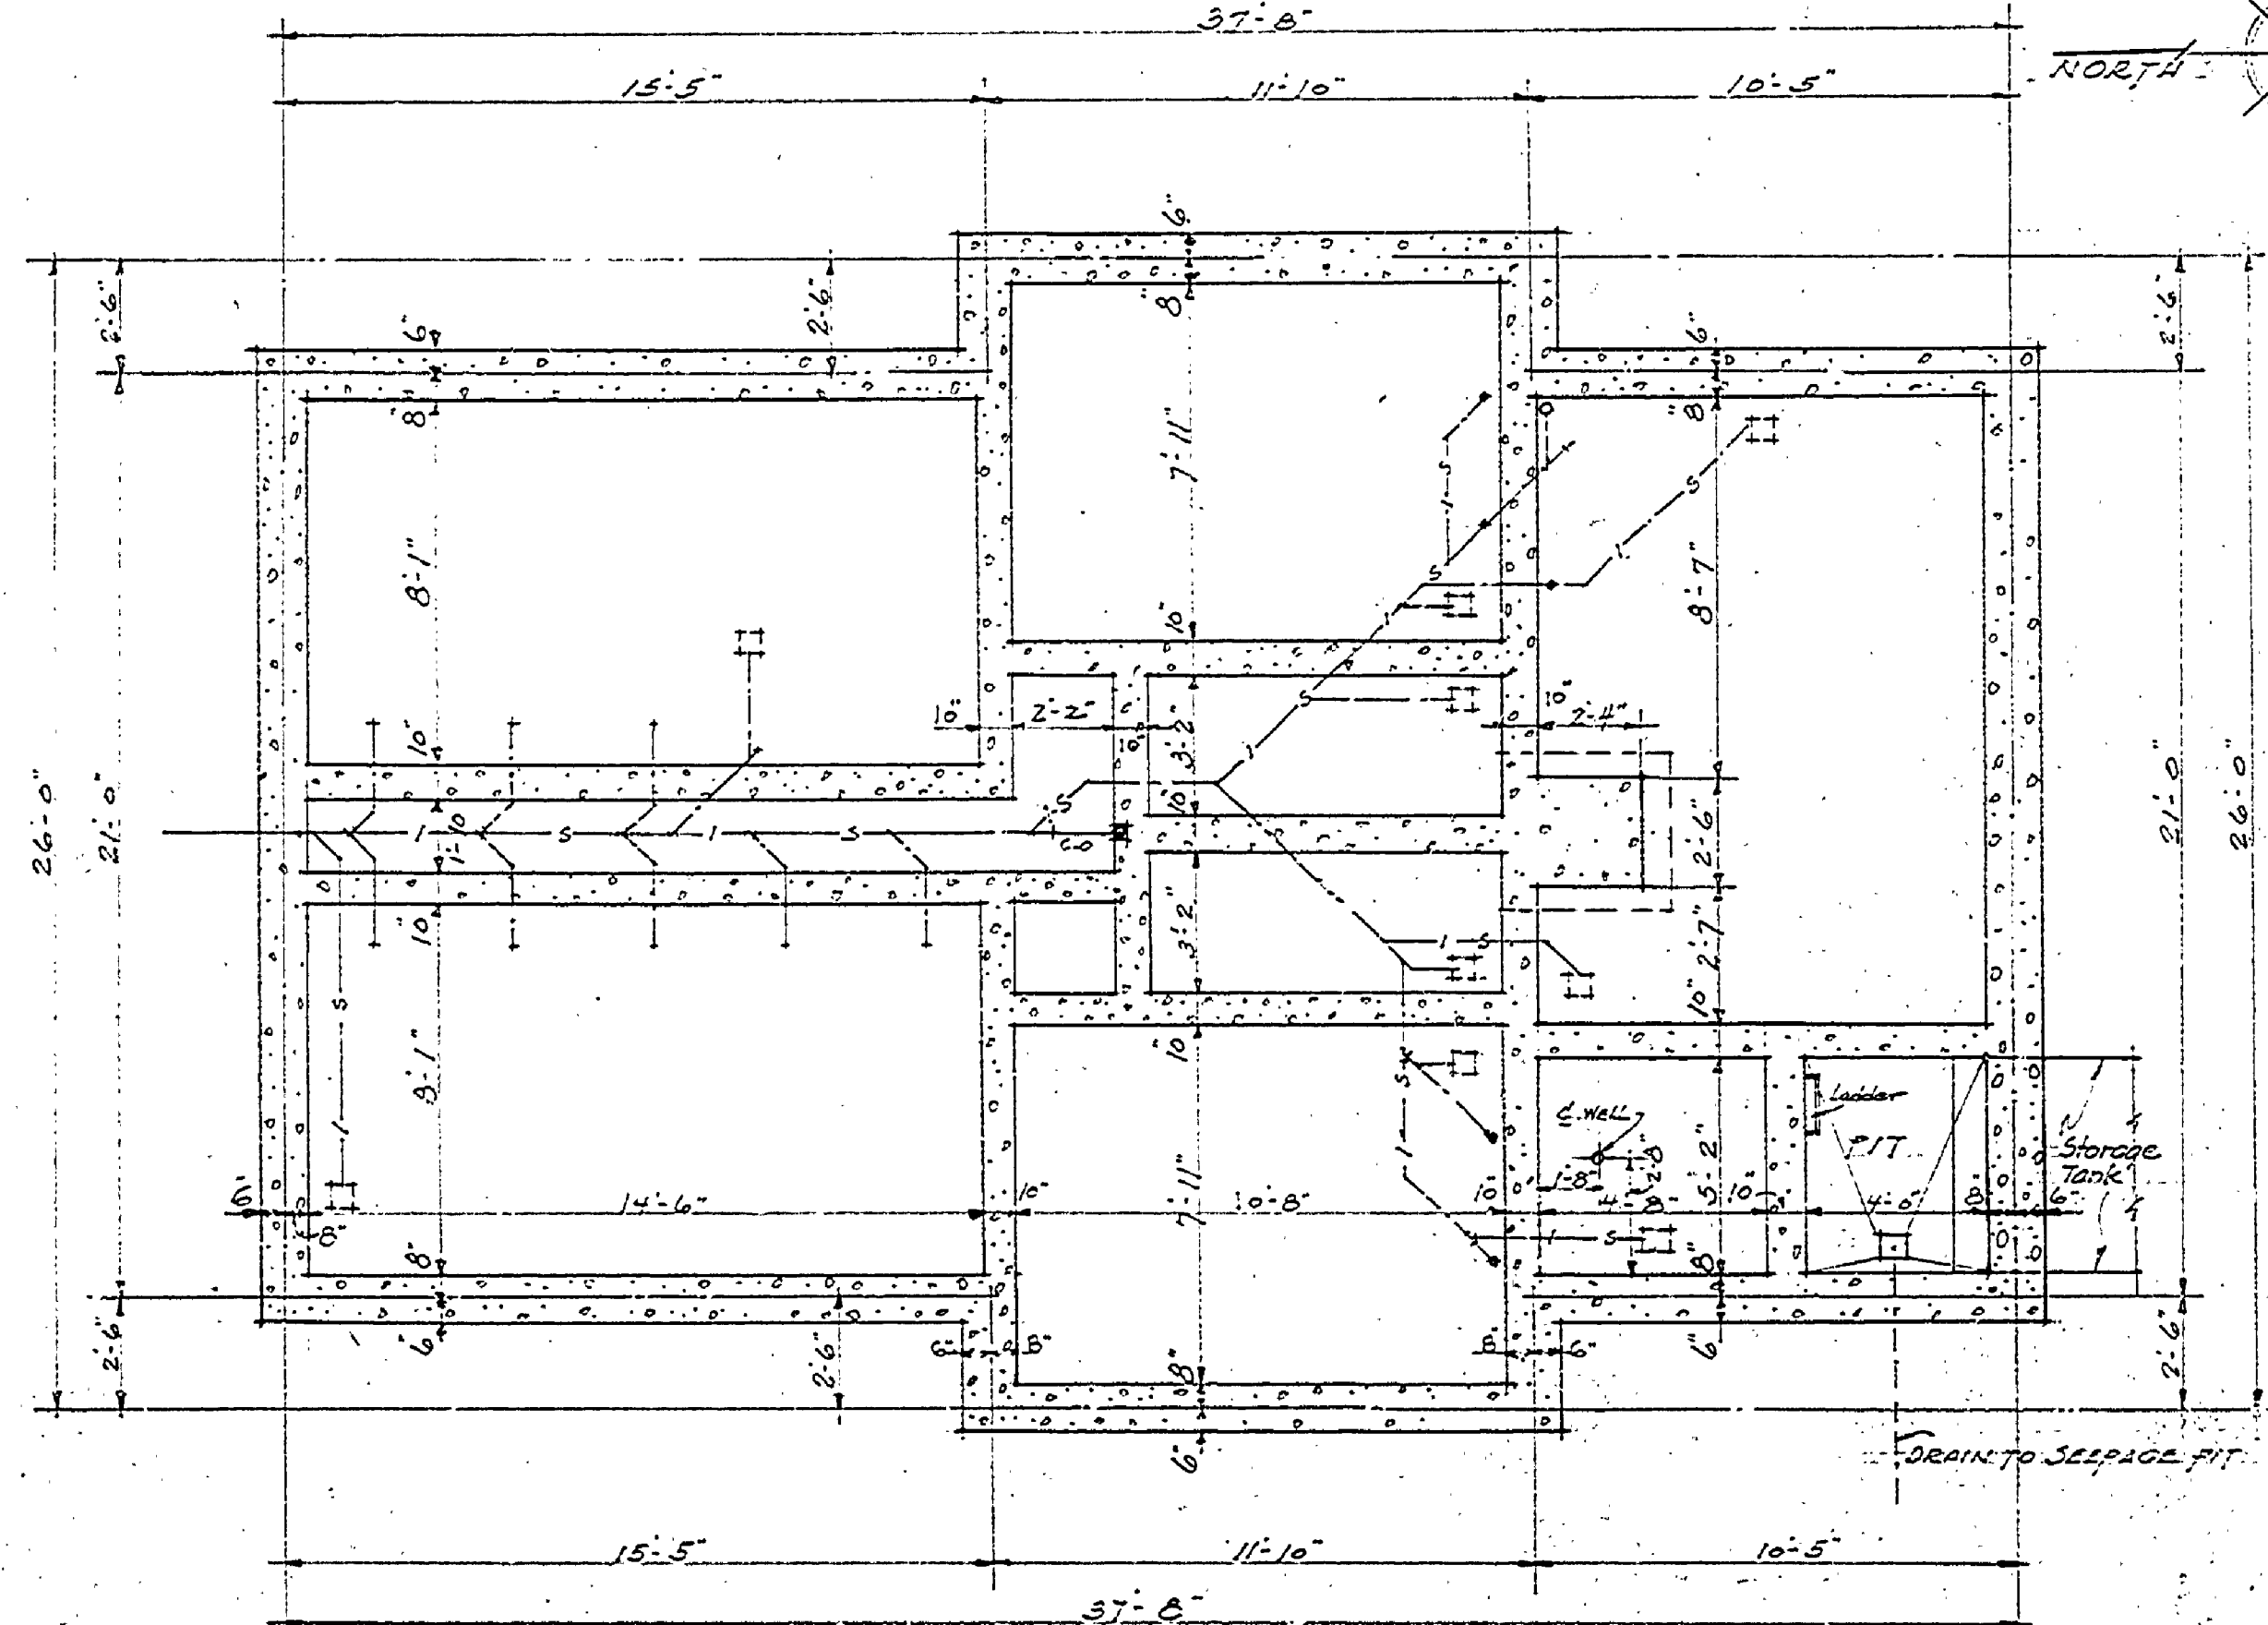

FOUNDATION PLAN

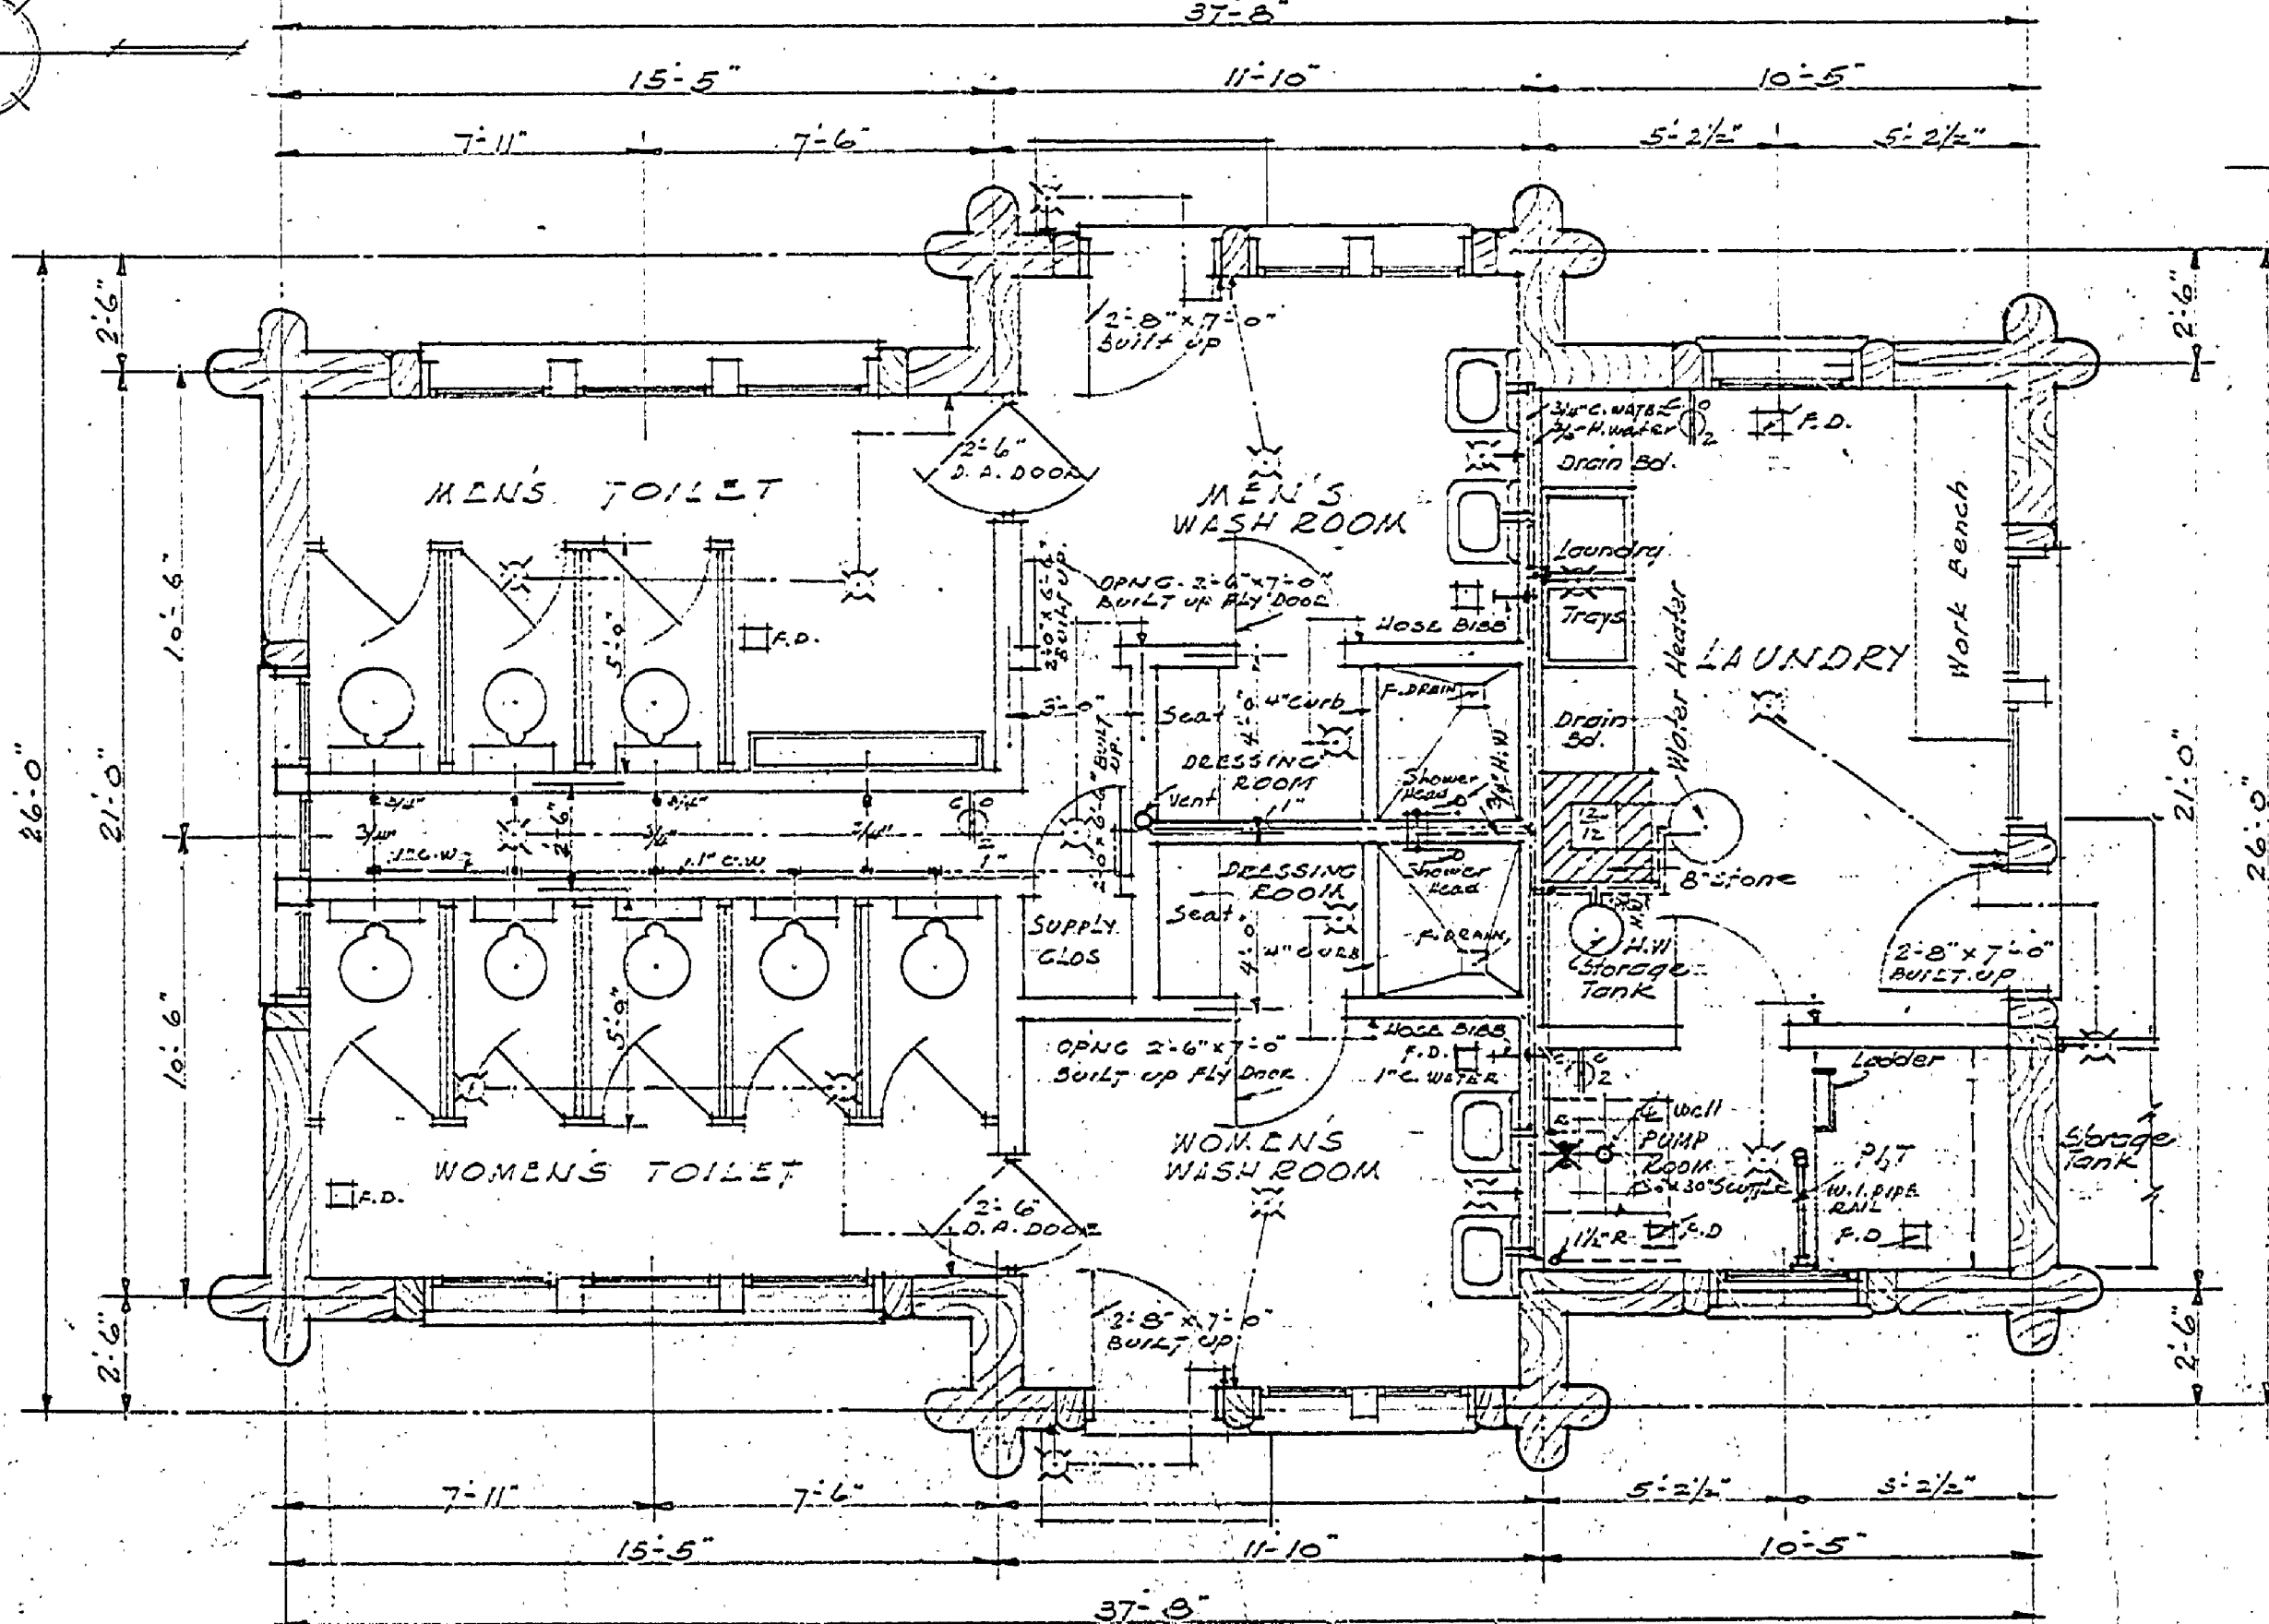

FLOOR PLAN  
Scale 1/4" = 1'-0"

DEPARTMENT OF THE INTERIOR NATIONAL PARK SERVICE And MICHIGAN DEPARTMENT OF CONSERVATION CO-OPERATING			
BRANCH OF PLANNING	STATE PARK DIVISION	SHEET NO. 1 OF 2	
COMBINATION BUILDING FOR PUBLIC CAMP GROUND NO. 1 AT LUDINGTON STATE PARK MICHIGAN S.P. 2			
NUMBER 108	FILE NO.	DRAWN BY G. R. P.	
CHECKED	PROJECT SUPERINTENDENT	DESIGNED	DATE 12-3-25
DATE	DATE	SUBMITTED	DATE
APPROVED FOR CONSTRUCTION	FIFTH REGIONAL INSPECTOR	APPROVED	DATE
DATE	DATE	DATE	DATE

A-89