




FRONT ELEVATION

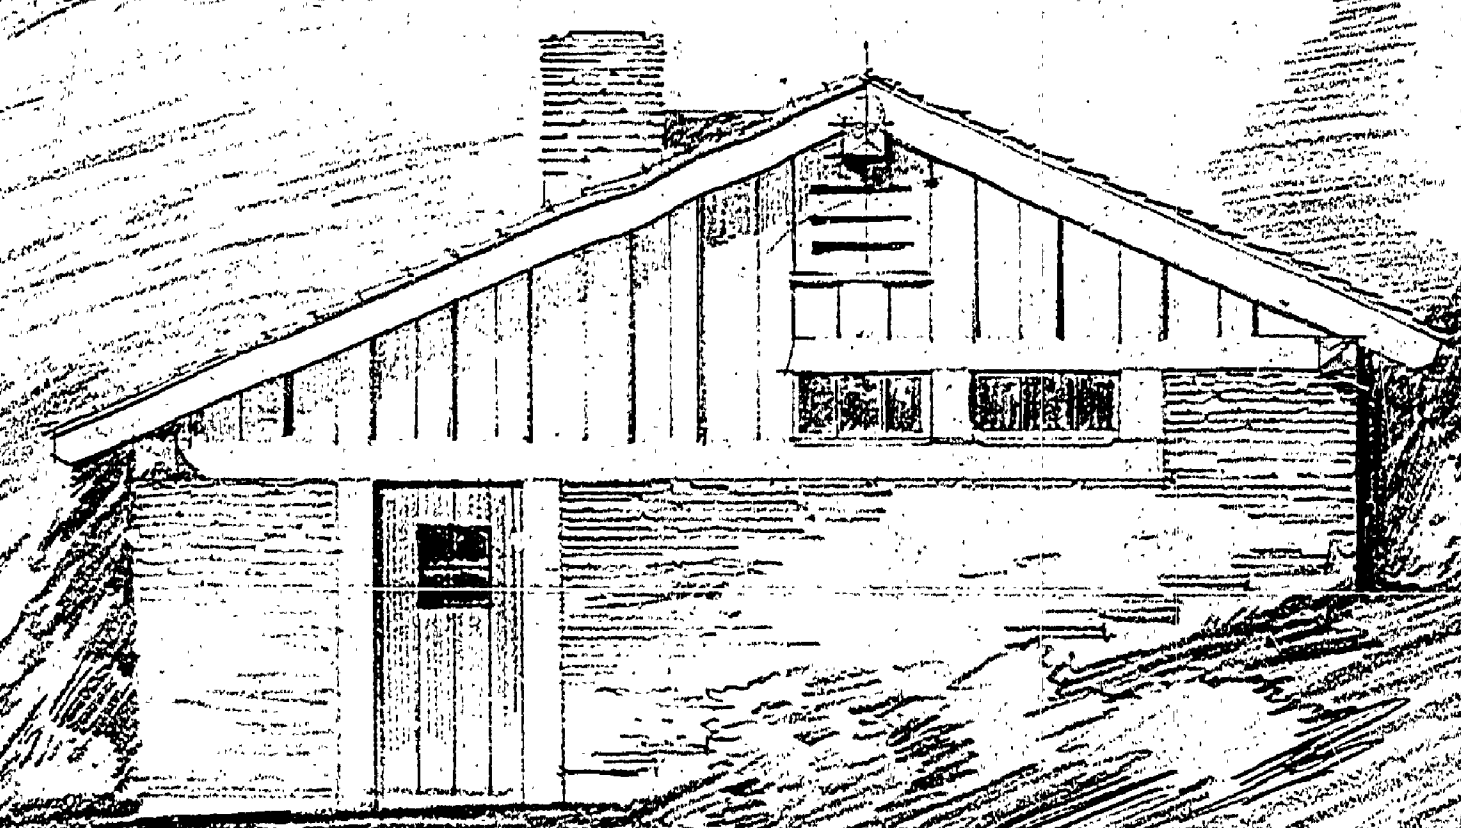

END ELEVATION

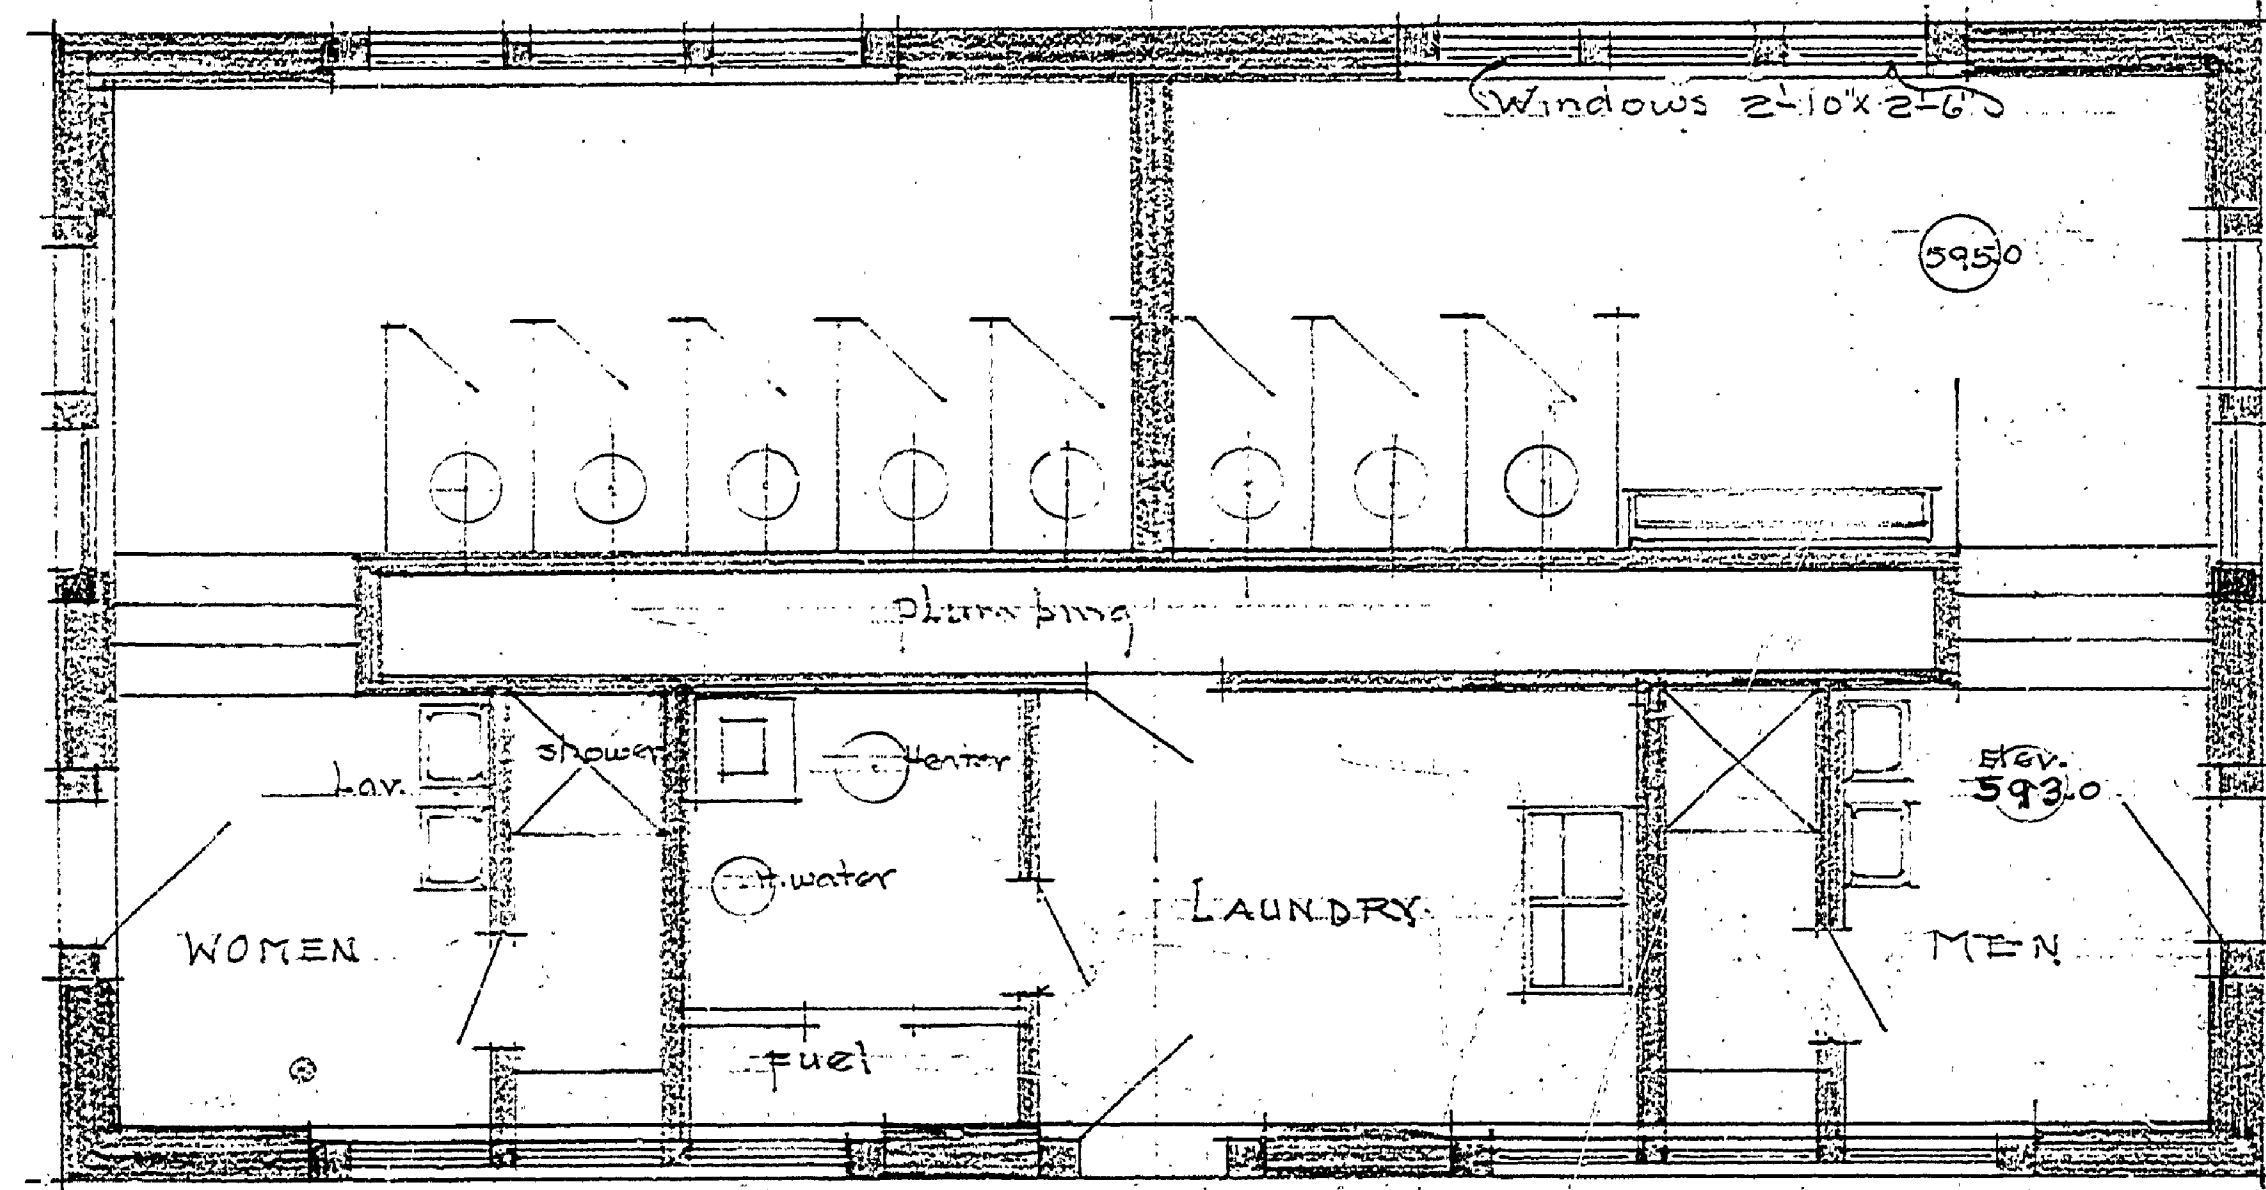

FLOOR PLAN
Scale 1/4" = 1'-0"

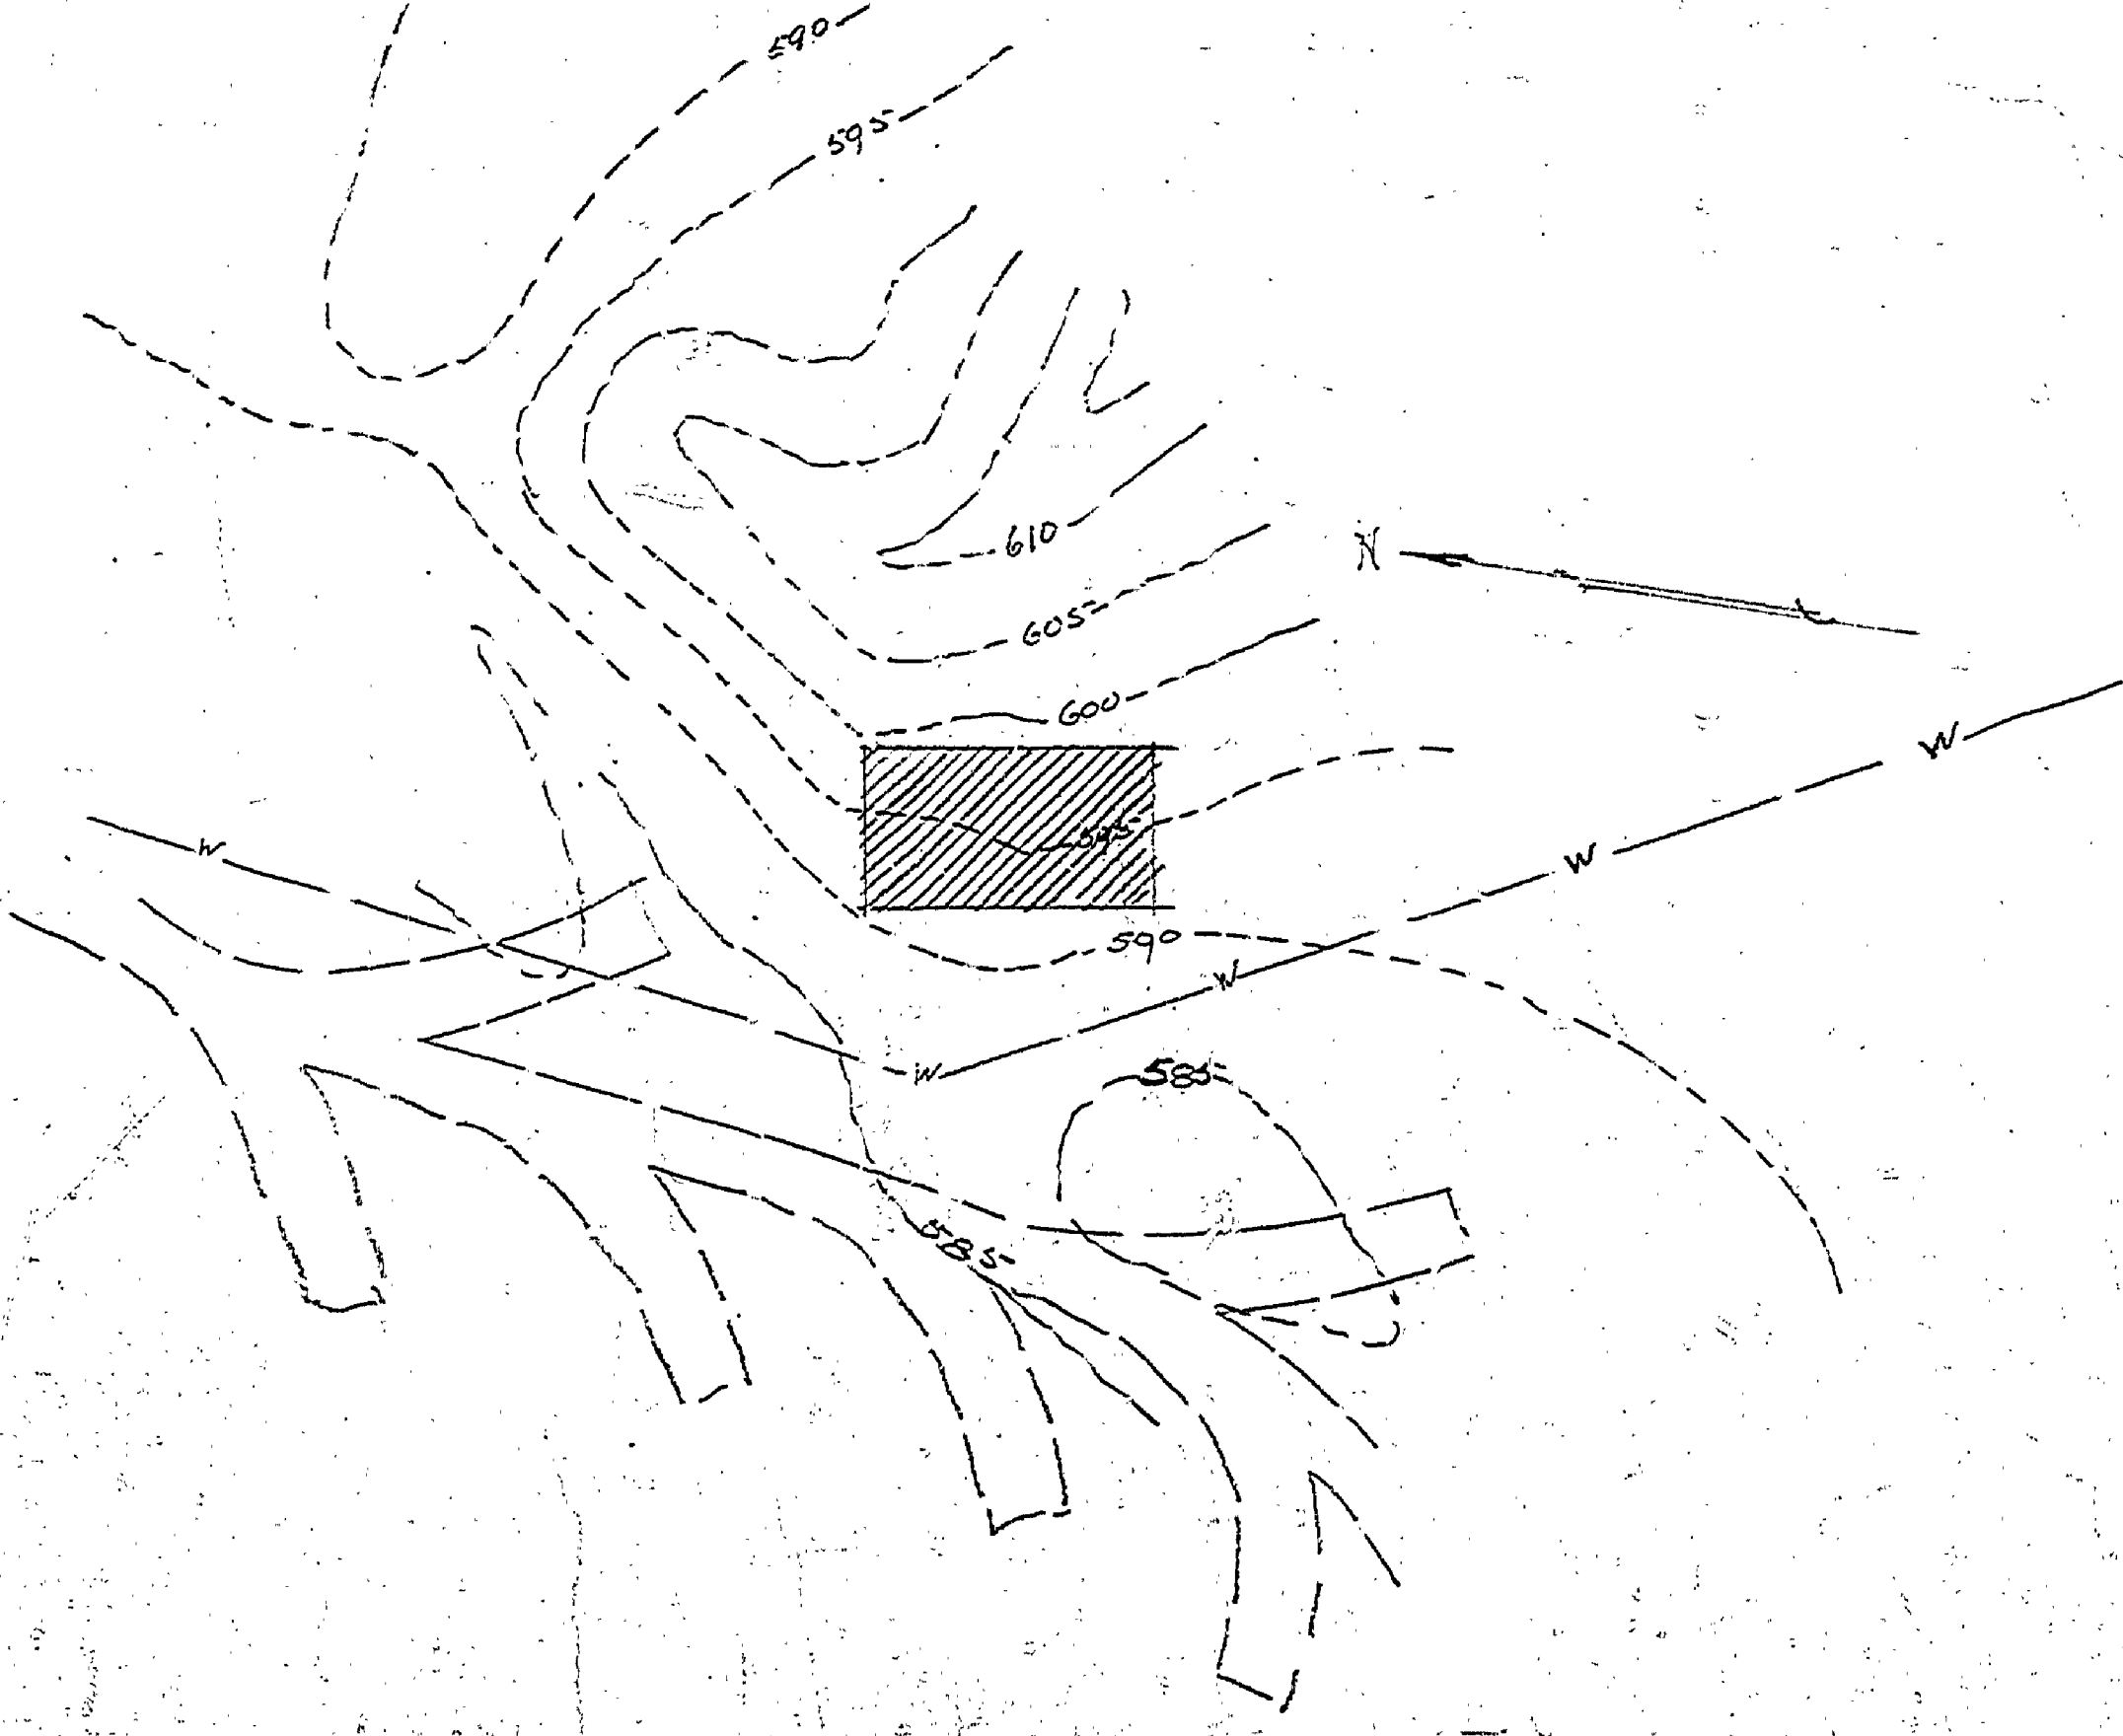

MICHIGAN CONSERVATION DEPARTMENT	
IN COOPERATION WITH	
UNITED STATES	
DEPARTMENT OF THE INTERIOR	
NATIONAL PARK SERVICE	
Designed By <i>G. J. Parkhurst</i>	HUDINGTON STATE PARK #2 COMBINATION BLDG. LAUNDRY & TOILETS
Prepared & Approved By	DATE 10/24/38
Recommended	
Approved	

MASTER PLAN #4A