




WEST ELEVATION
Scale 1/4" = 1'-0"

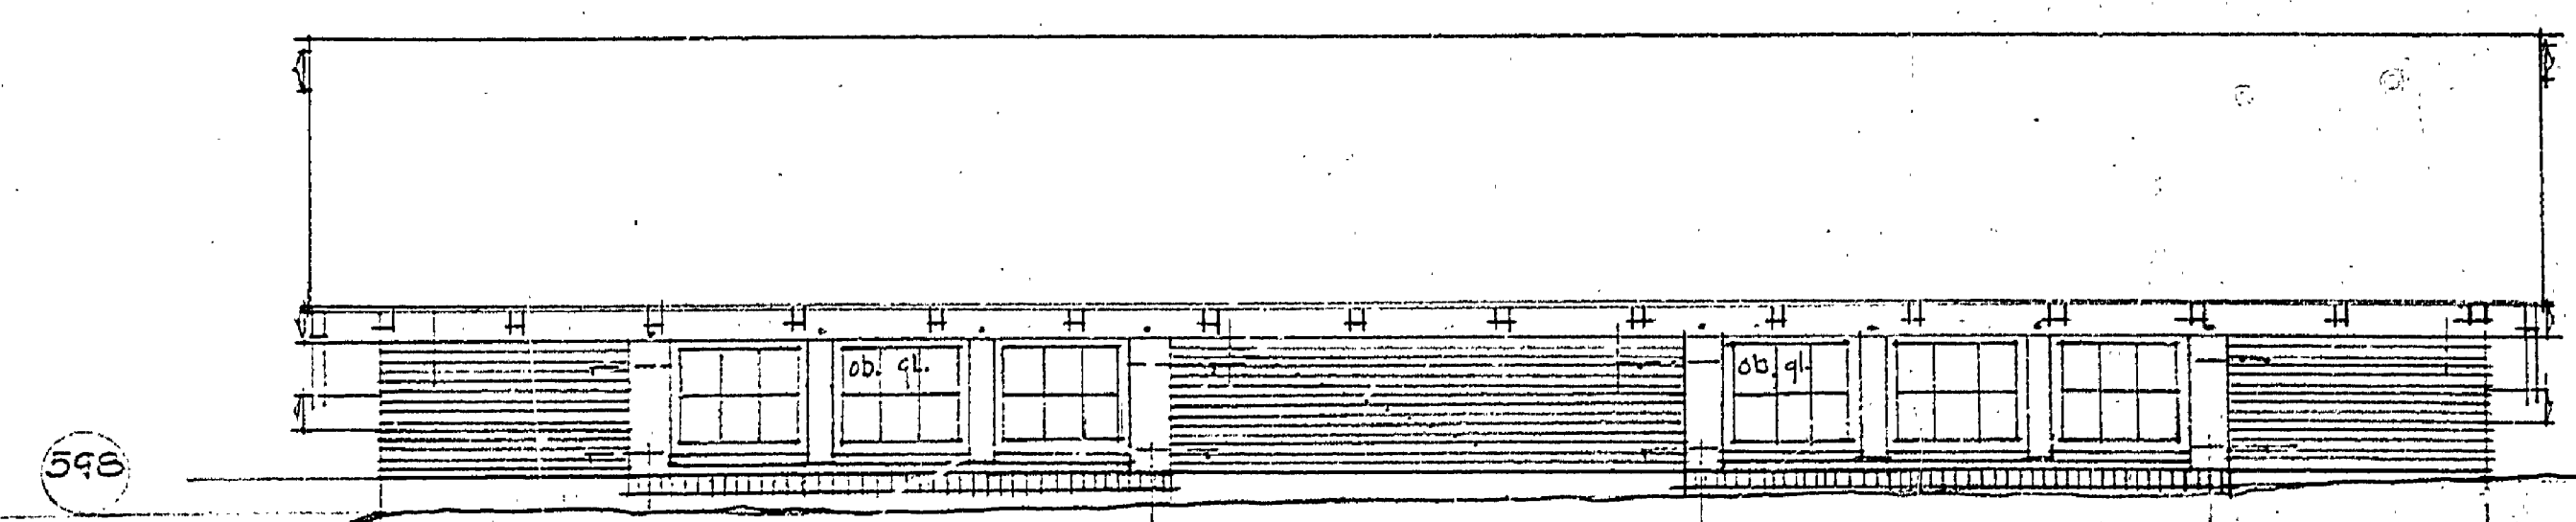


EAST ELEVATION
Scale 1/4" = 1'-0"

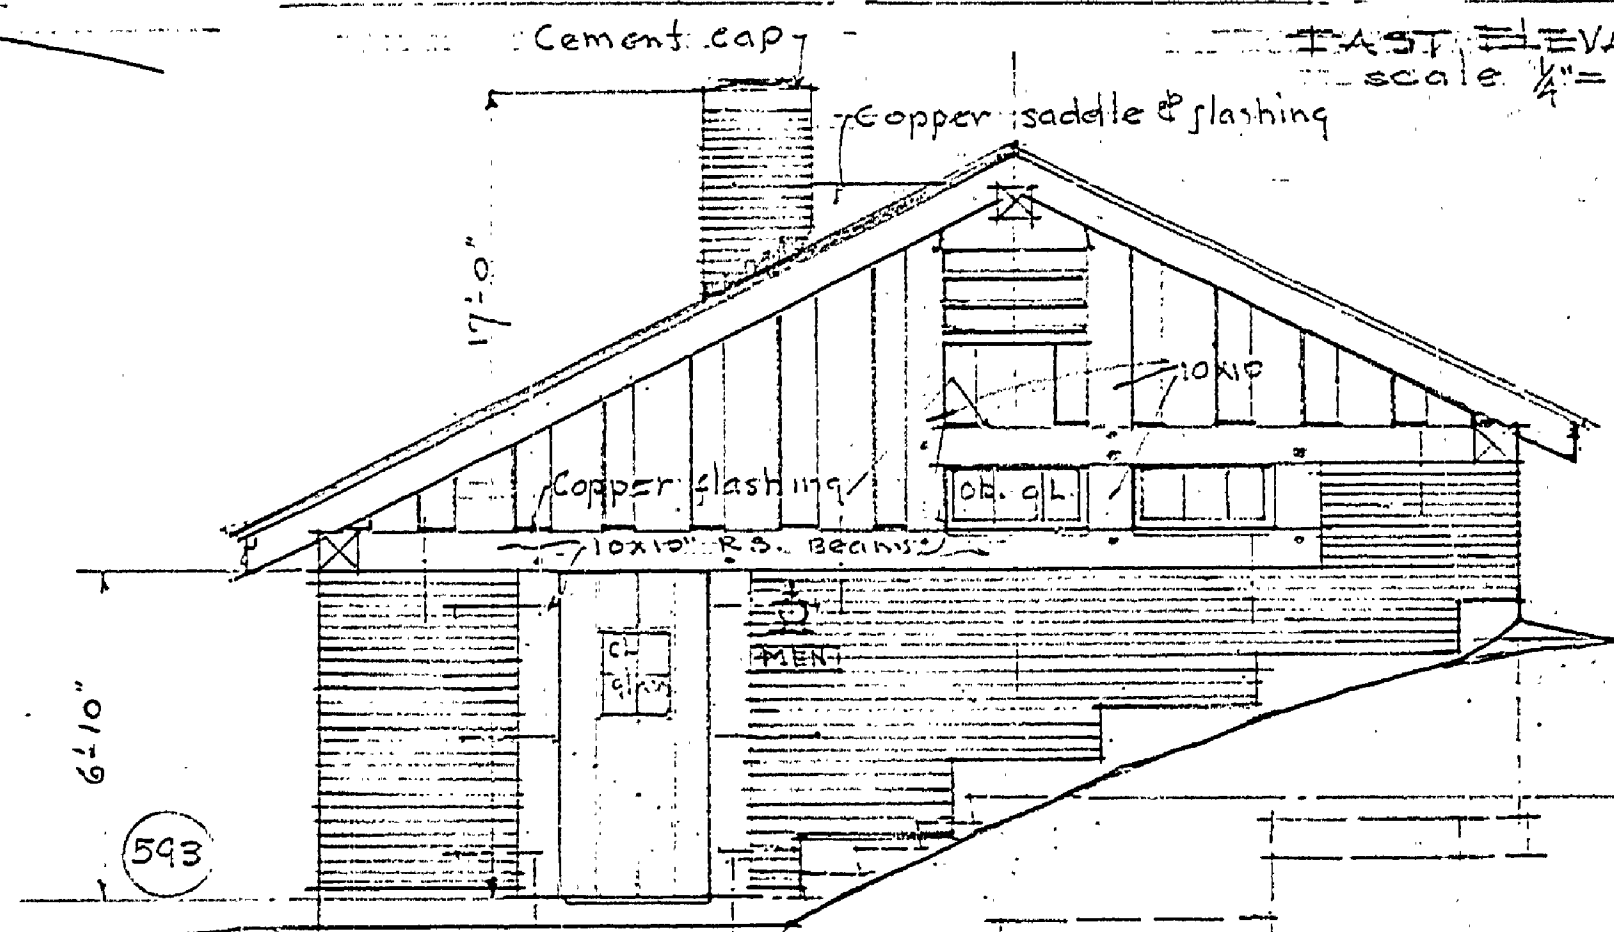



SOUTH ELEVATION
Scale 1/4" = 1'-0"

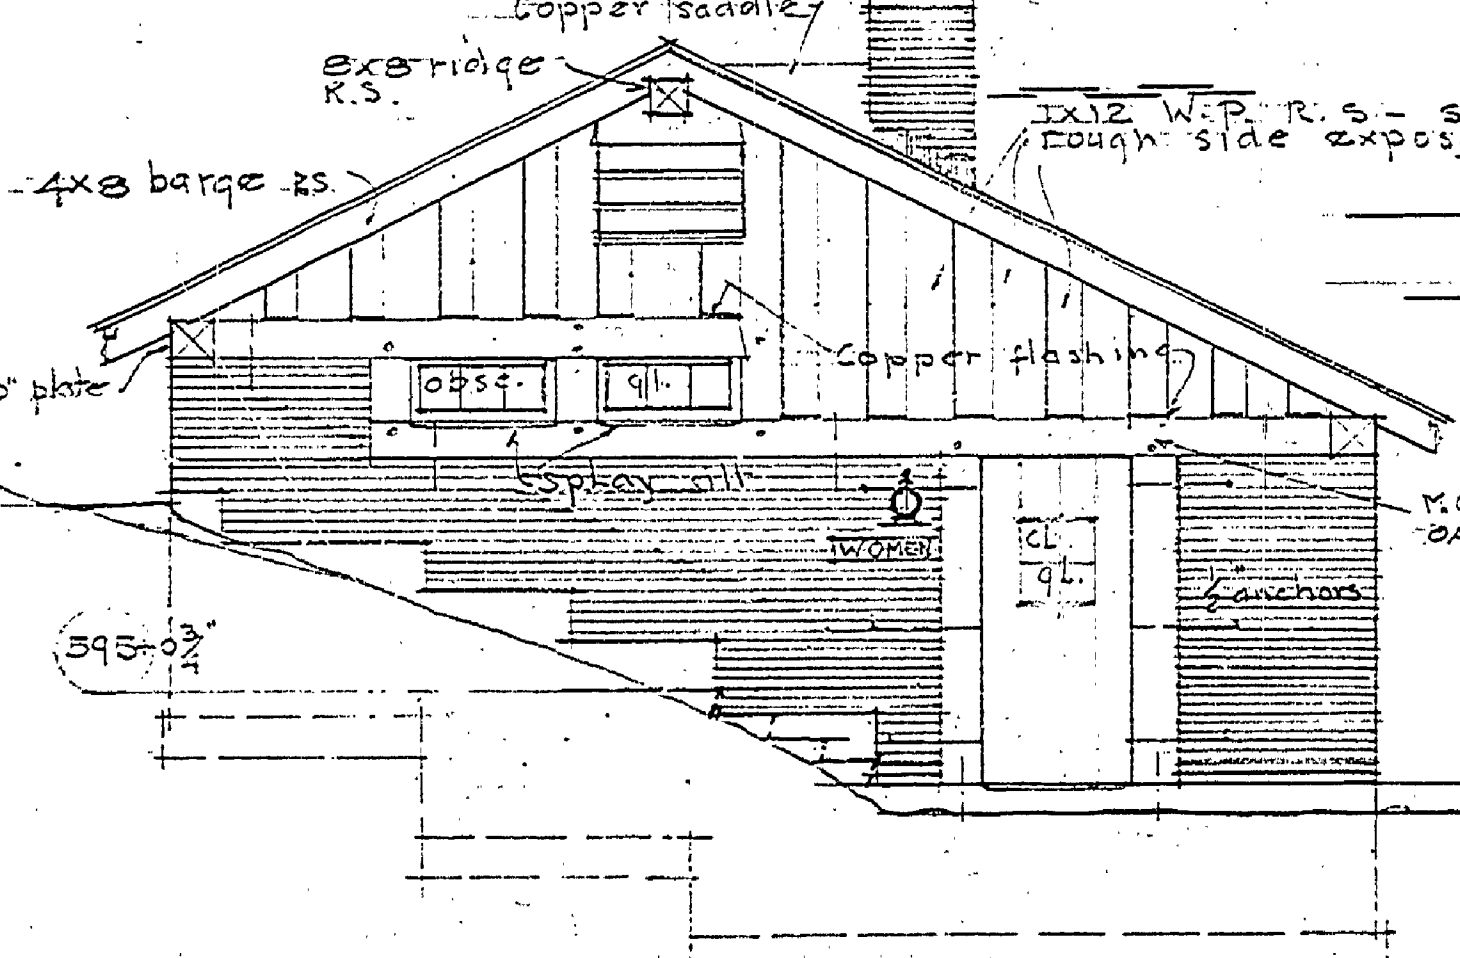


NORTH ELEVATION
Scale 1/4" = 1'-0"

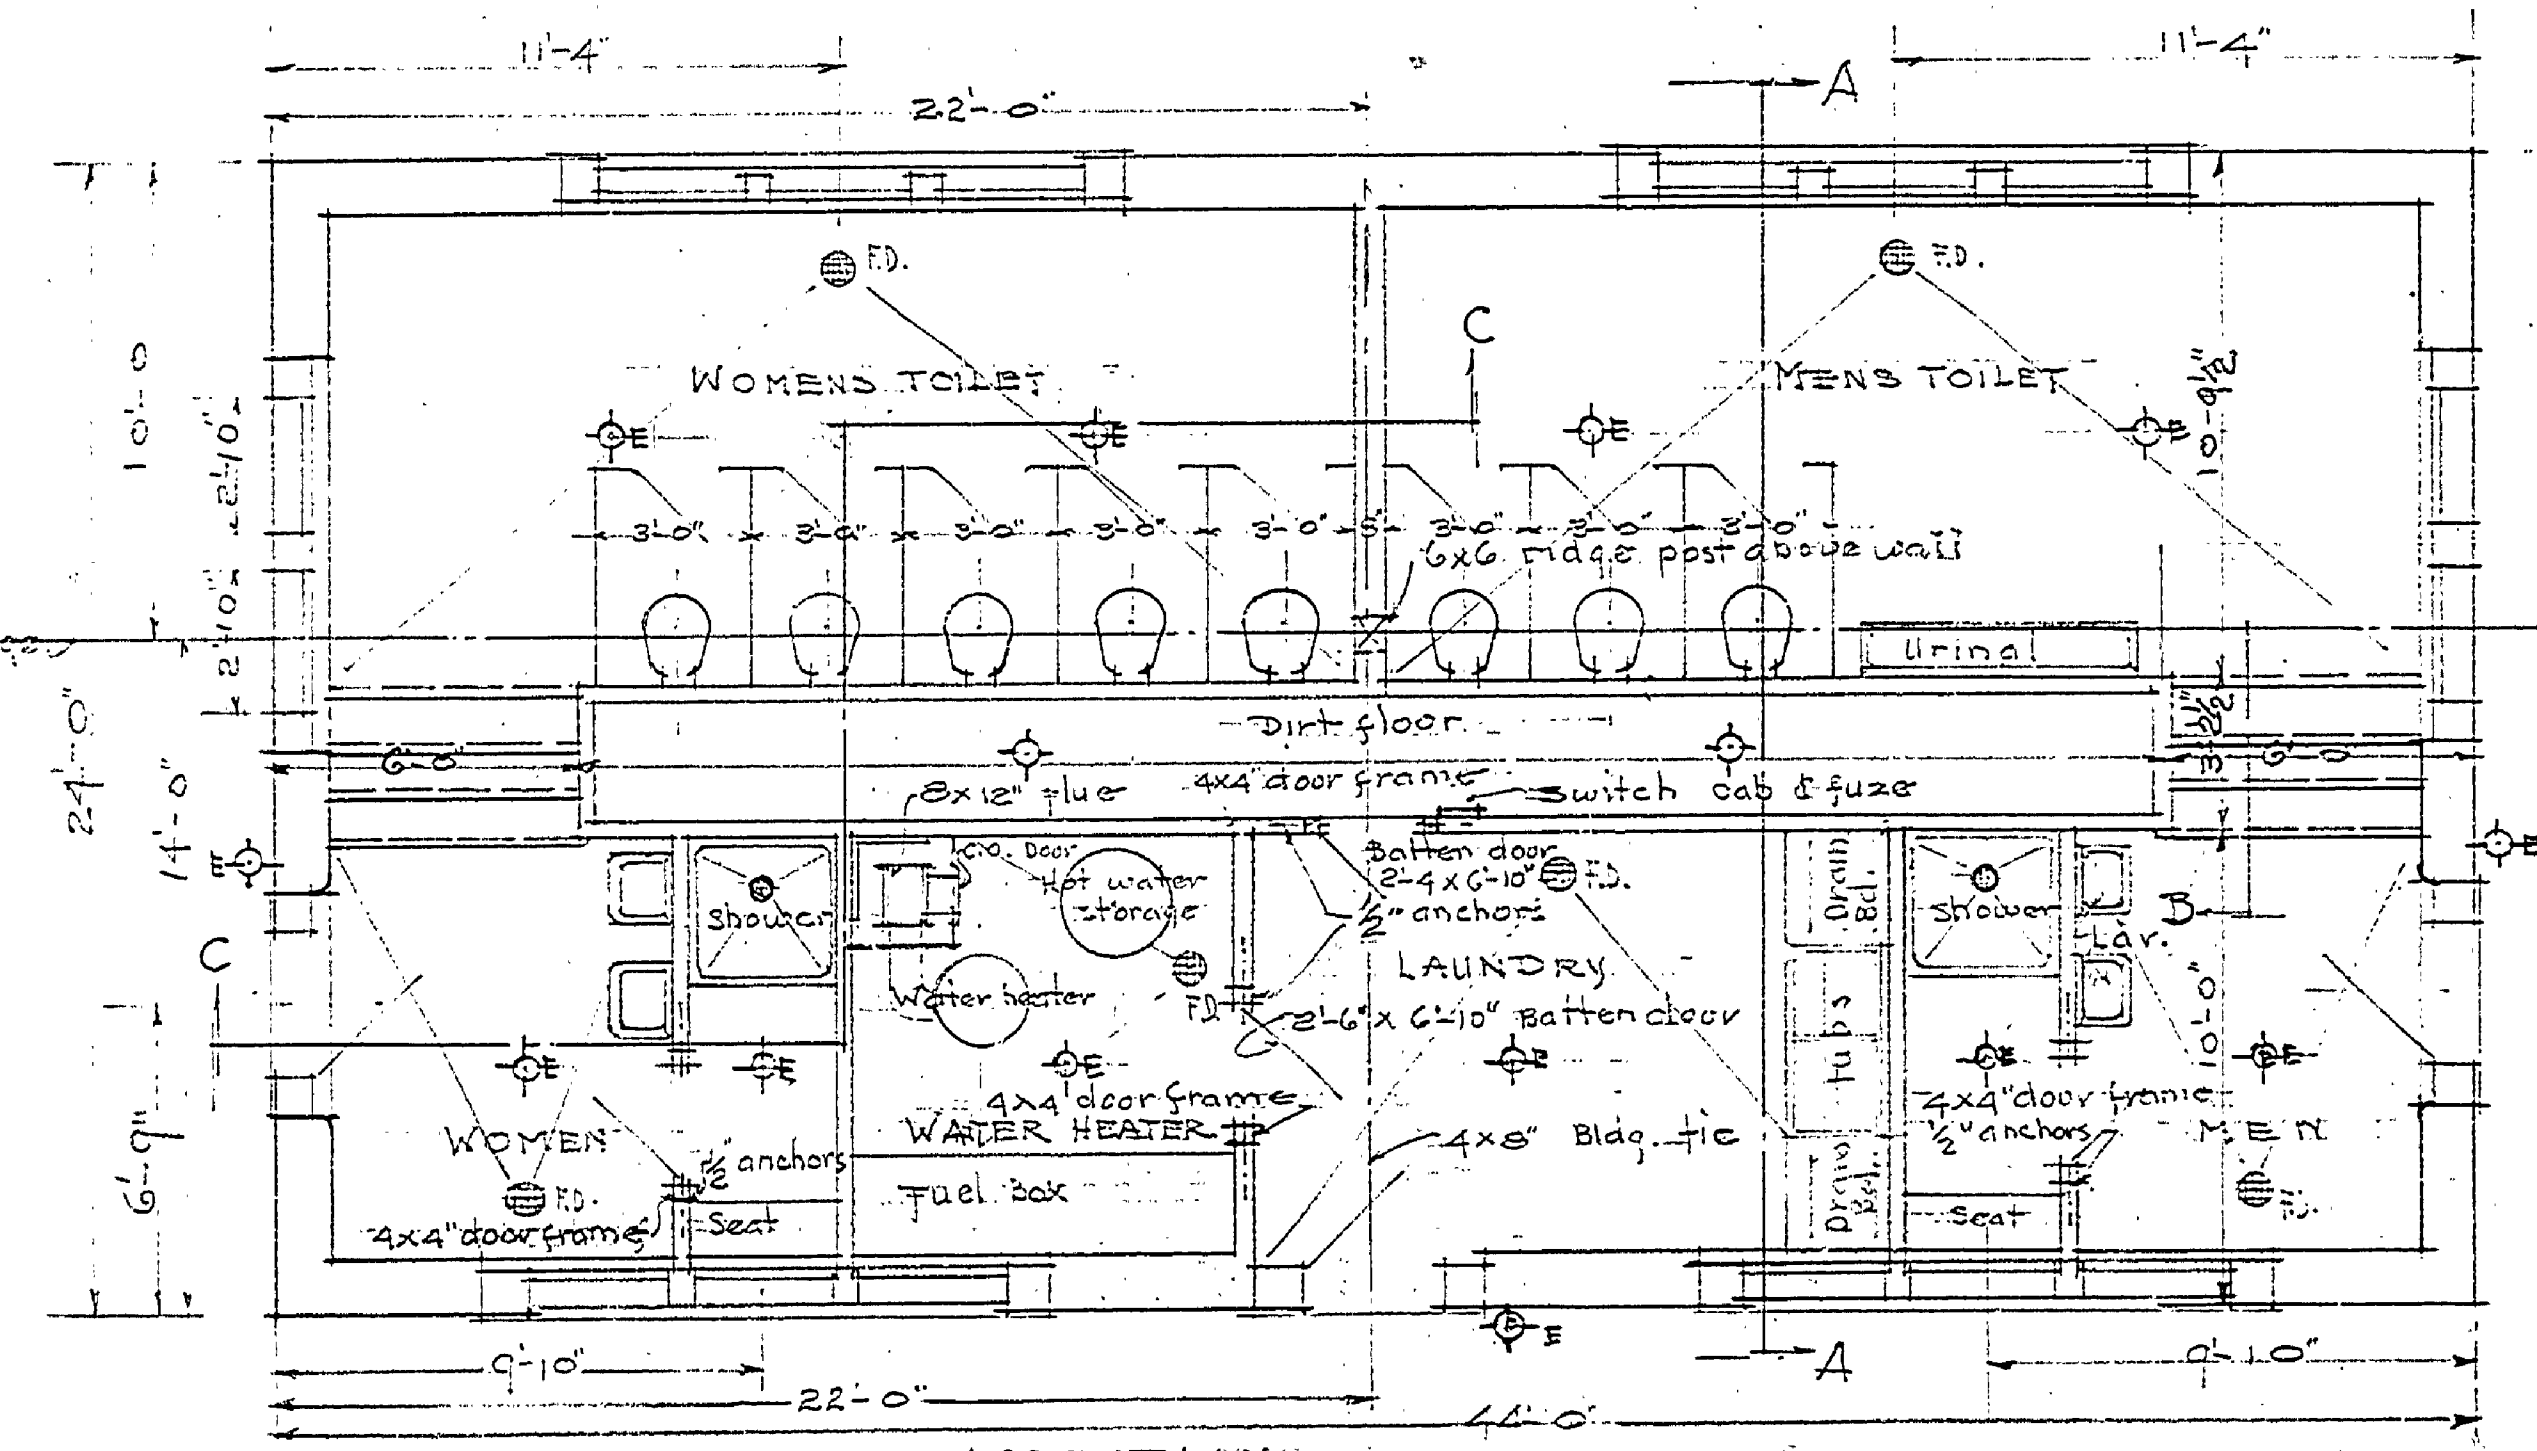

FLOOR PLAN
Scale 1/4" = 1'-0"

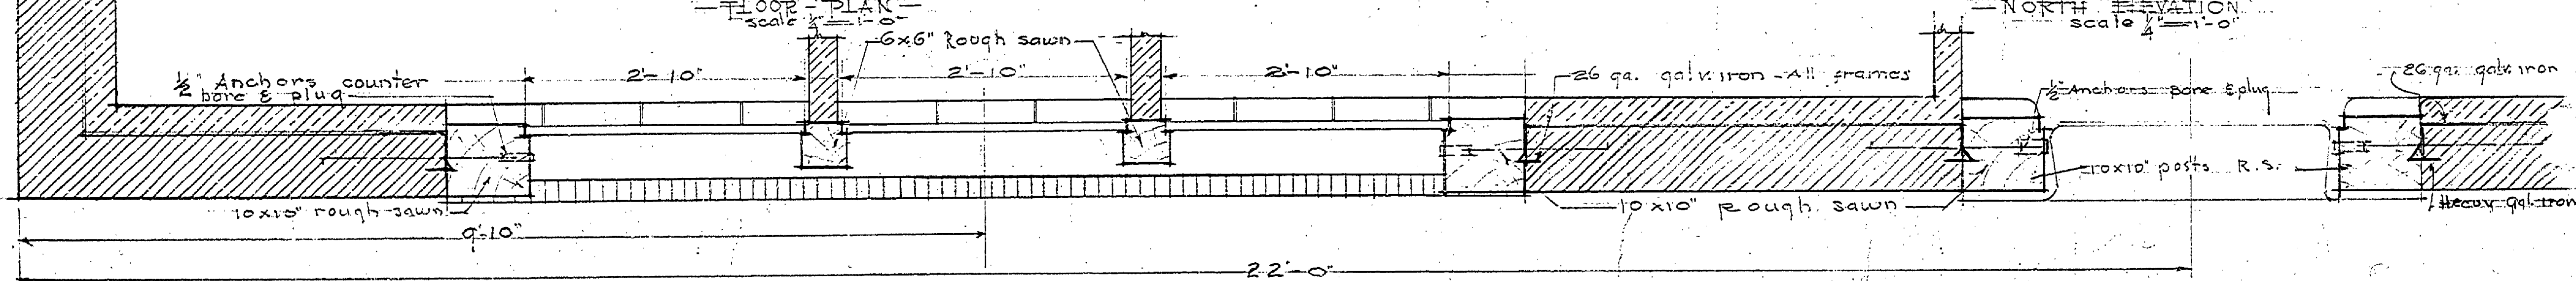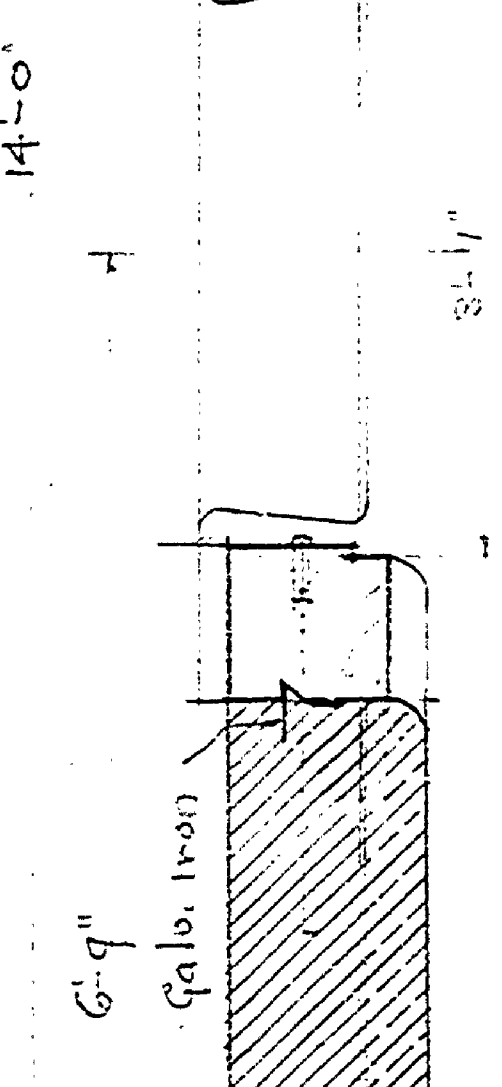

DETAILED PLAN SECTION
Scale 1/4" = 1'-0"

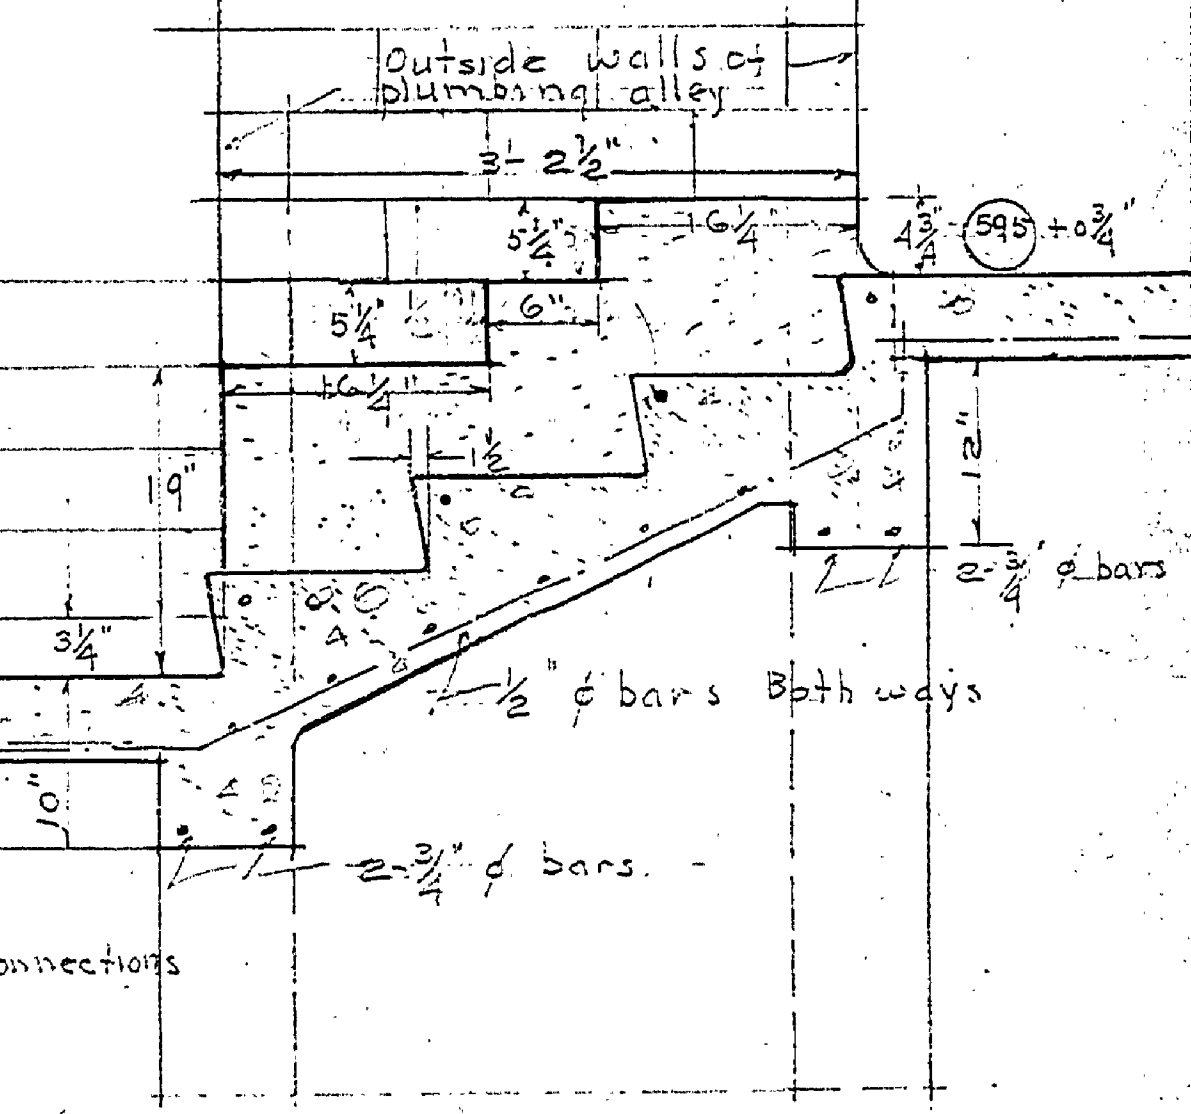

SECTION B
Scale 1/4" = 1'-0"

MICHIGAN DEPARTMENT OF CONSERVATION IN COOPERATION WITH UNITED STATES DEPARTMENT OF THE INTERIOR NATIONAL PARK SERVICE		
Drawn by G.A.P.	COMBINATION BUILDING LUDINGTON STATE PARK No 2	Plan No. 2-1-1 Scale as shown Camp Department SP-2
Designed by G.A.P.		Date 1/20/39
Checked		Date 4/17/39
Prepared & Approved by G.A.P.		Date 4/17/39
Approved by L. M. ...		Date 4/17/39

INSURANCE # B

MASTER PLAN # 6A

A-90

A