

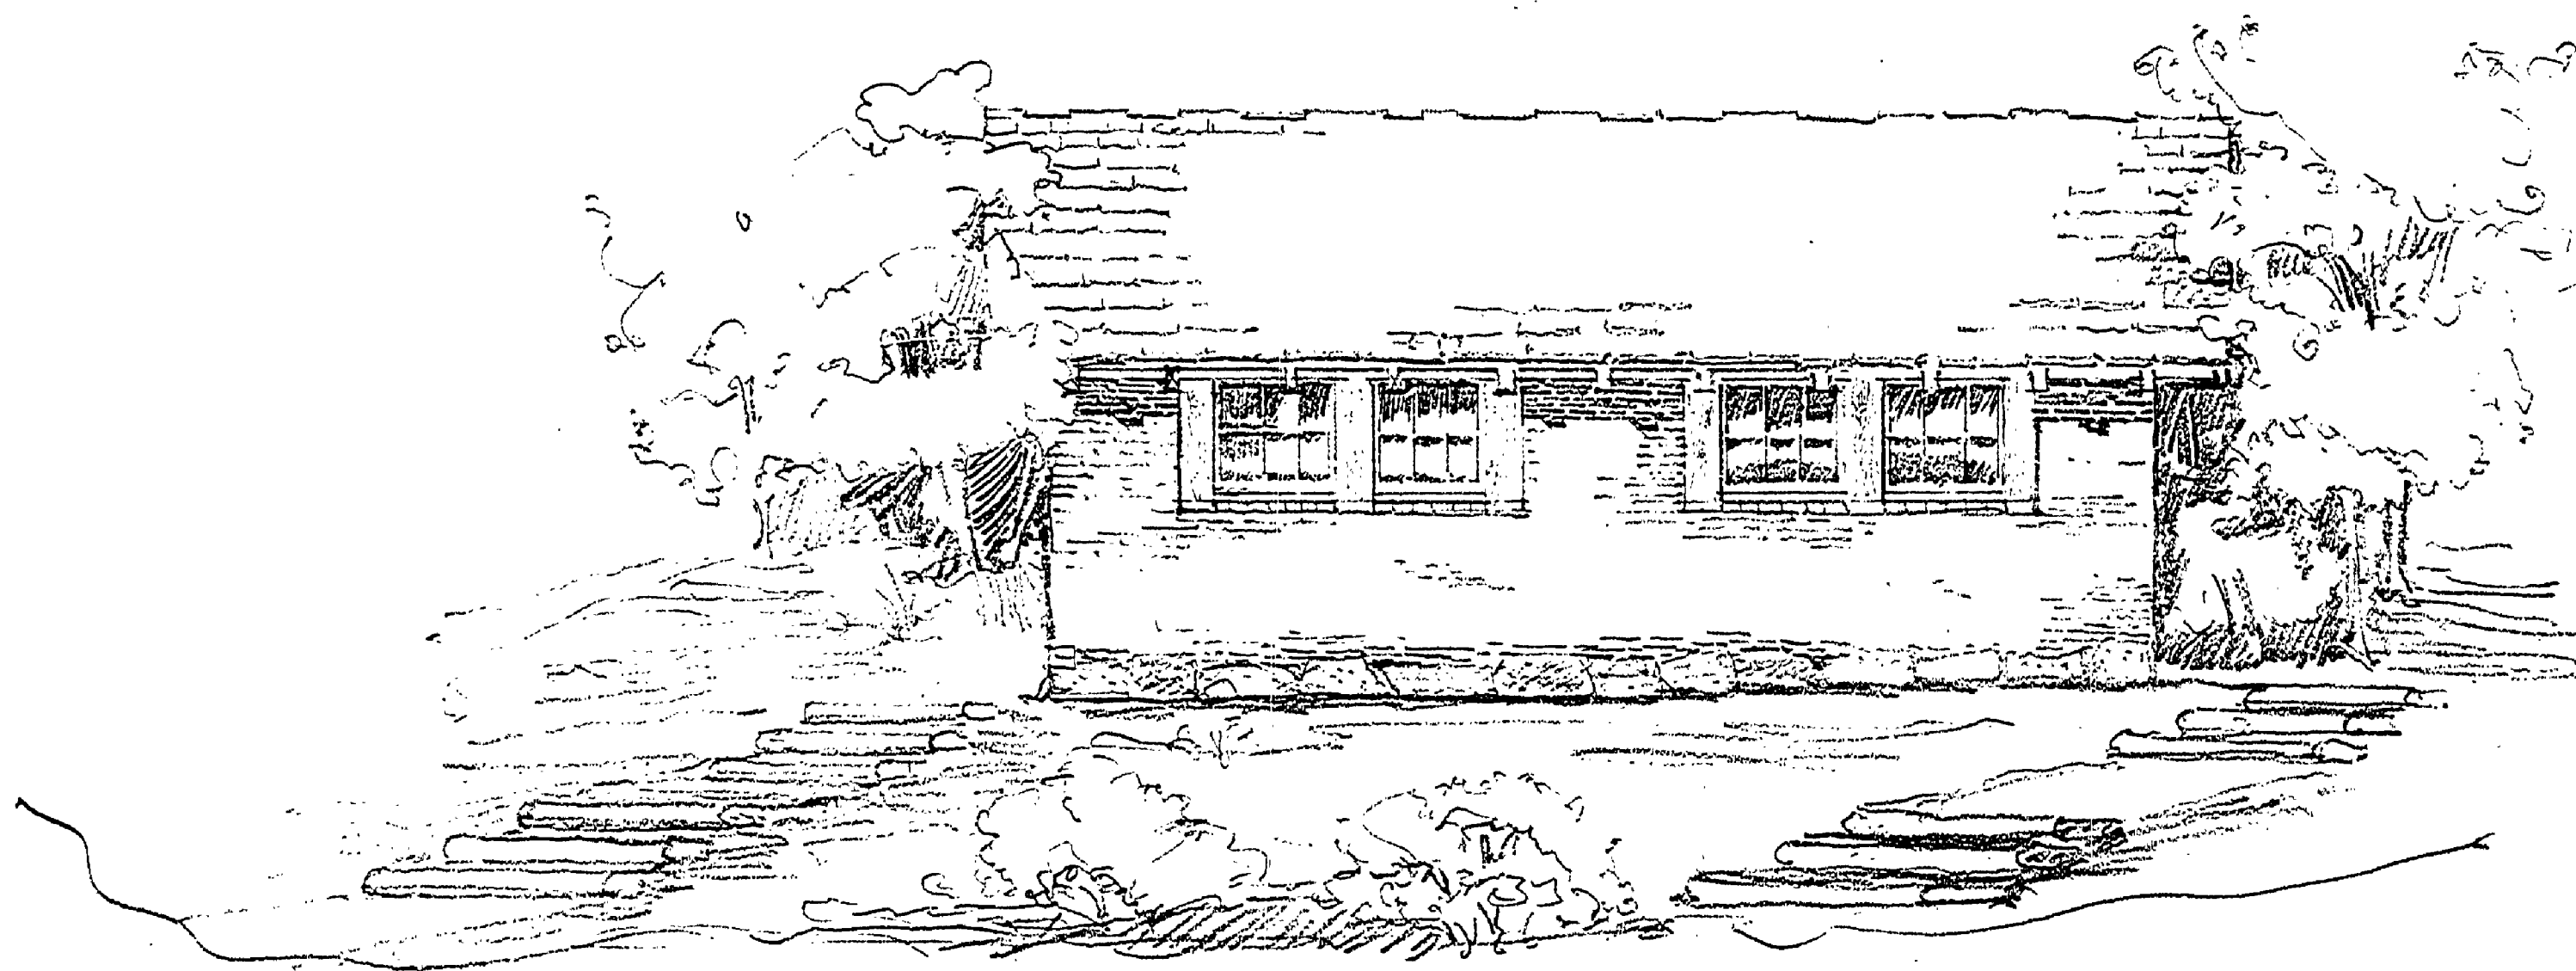


FLOOR PLAN -  
SCALE 1/4" = 1'-0"  
19'-6" X 25'-6"

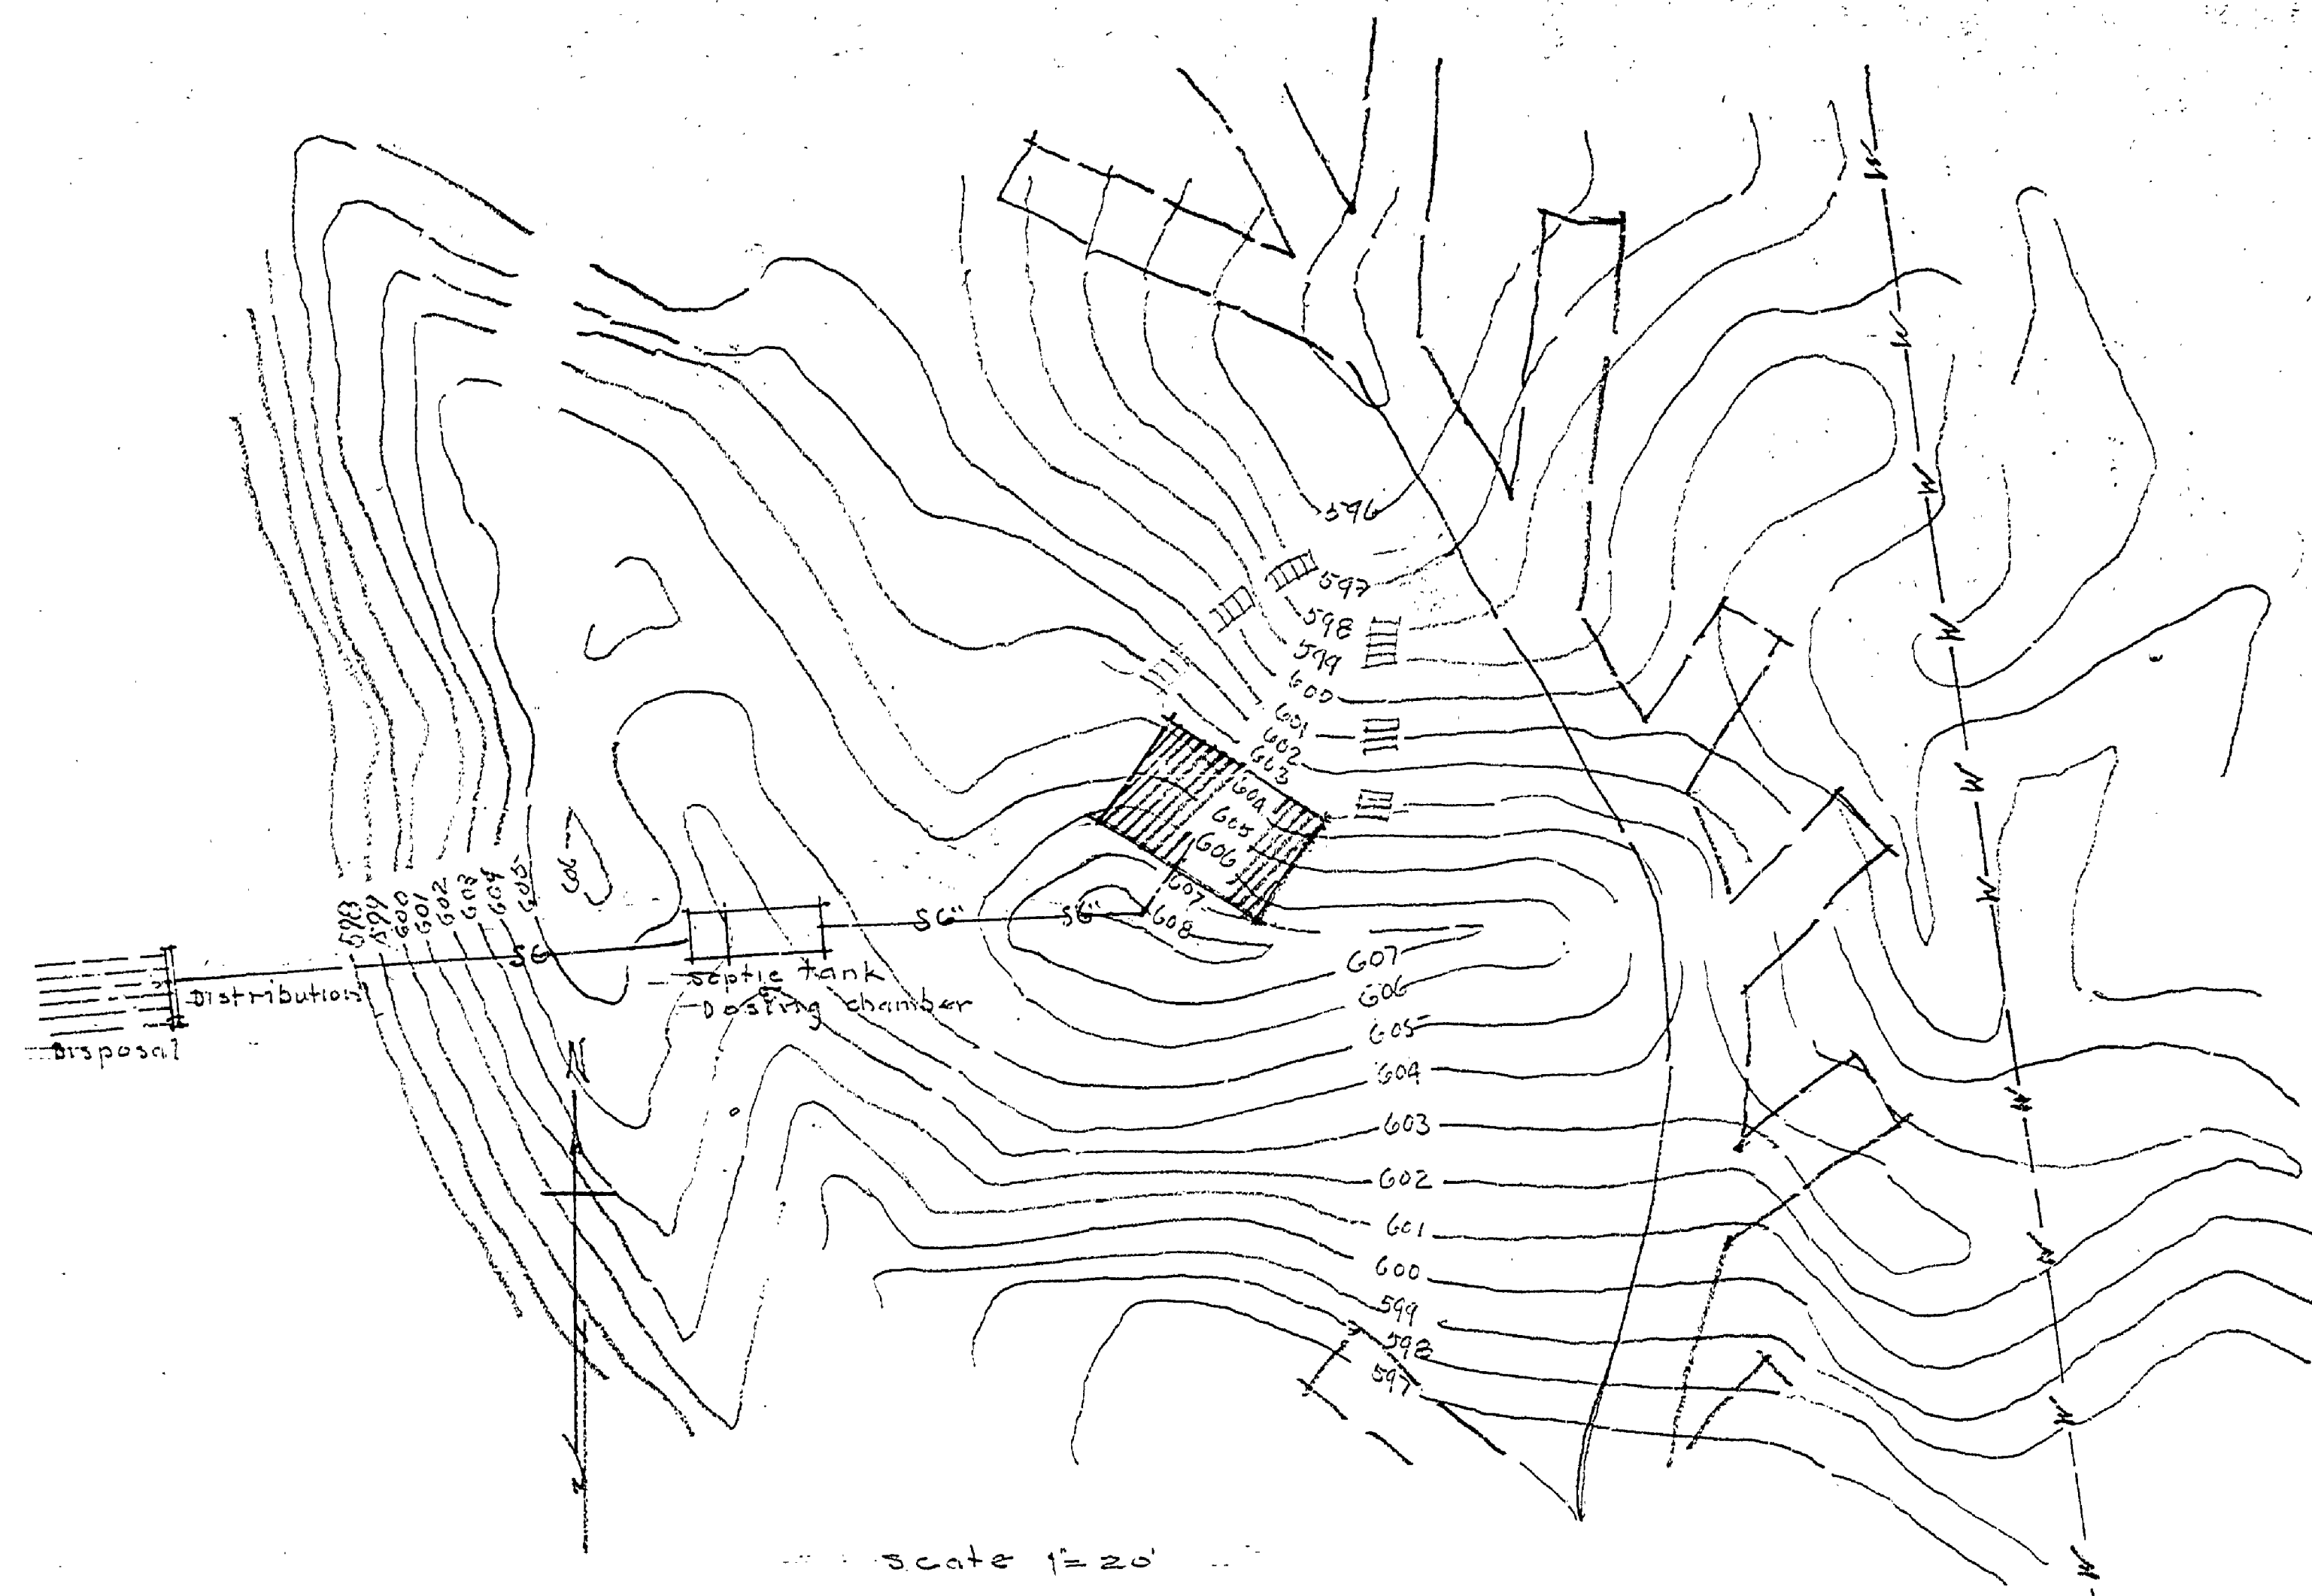

ELEVATION FACING N-EAST  
SCALE 1/4" = 1'-0"

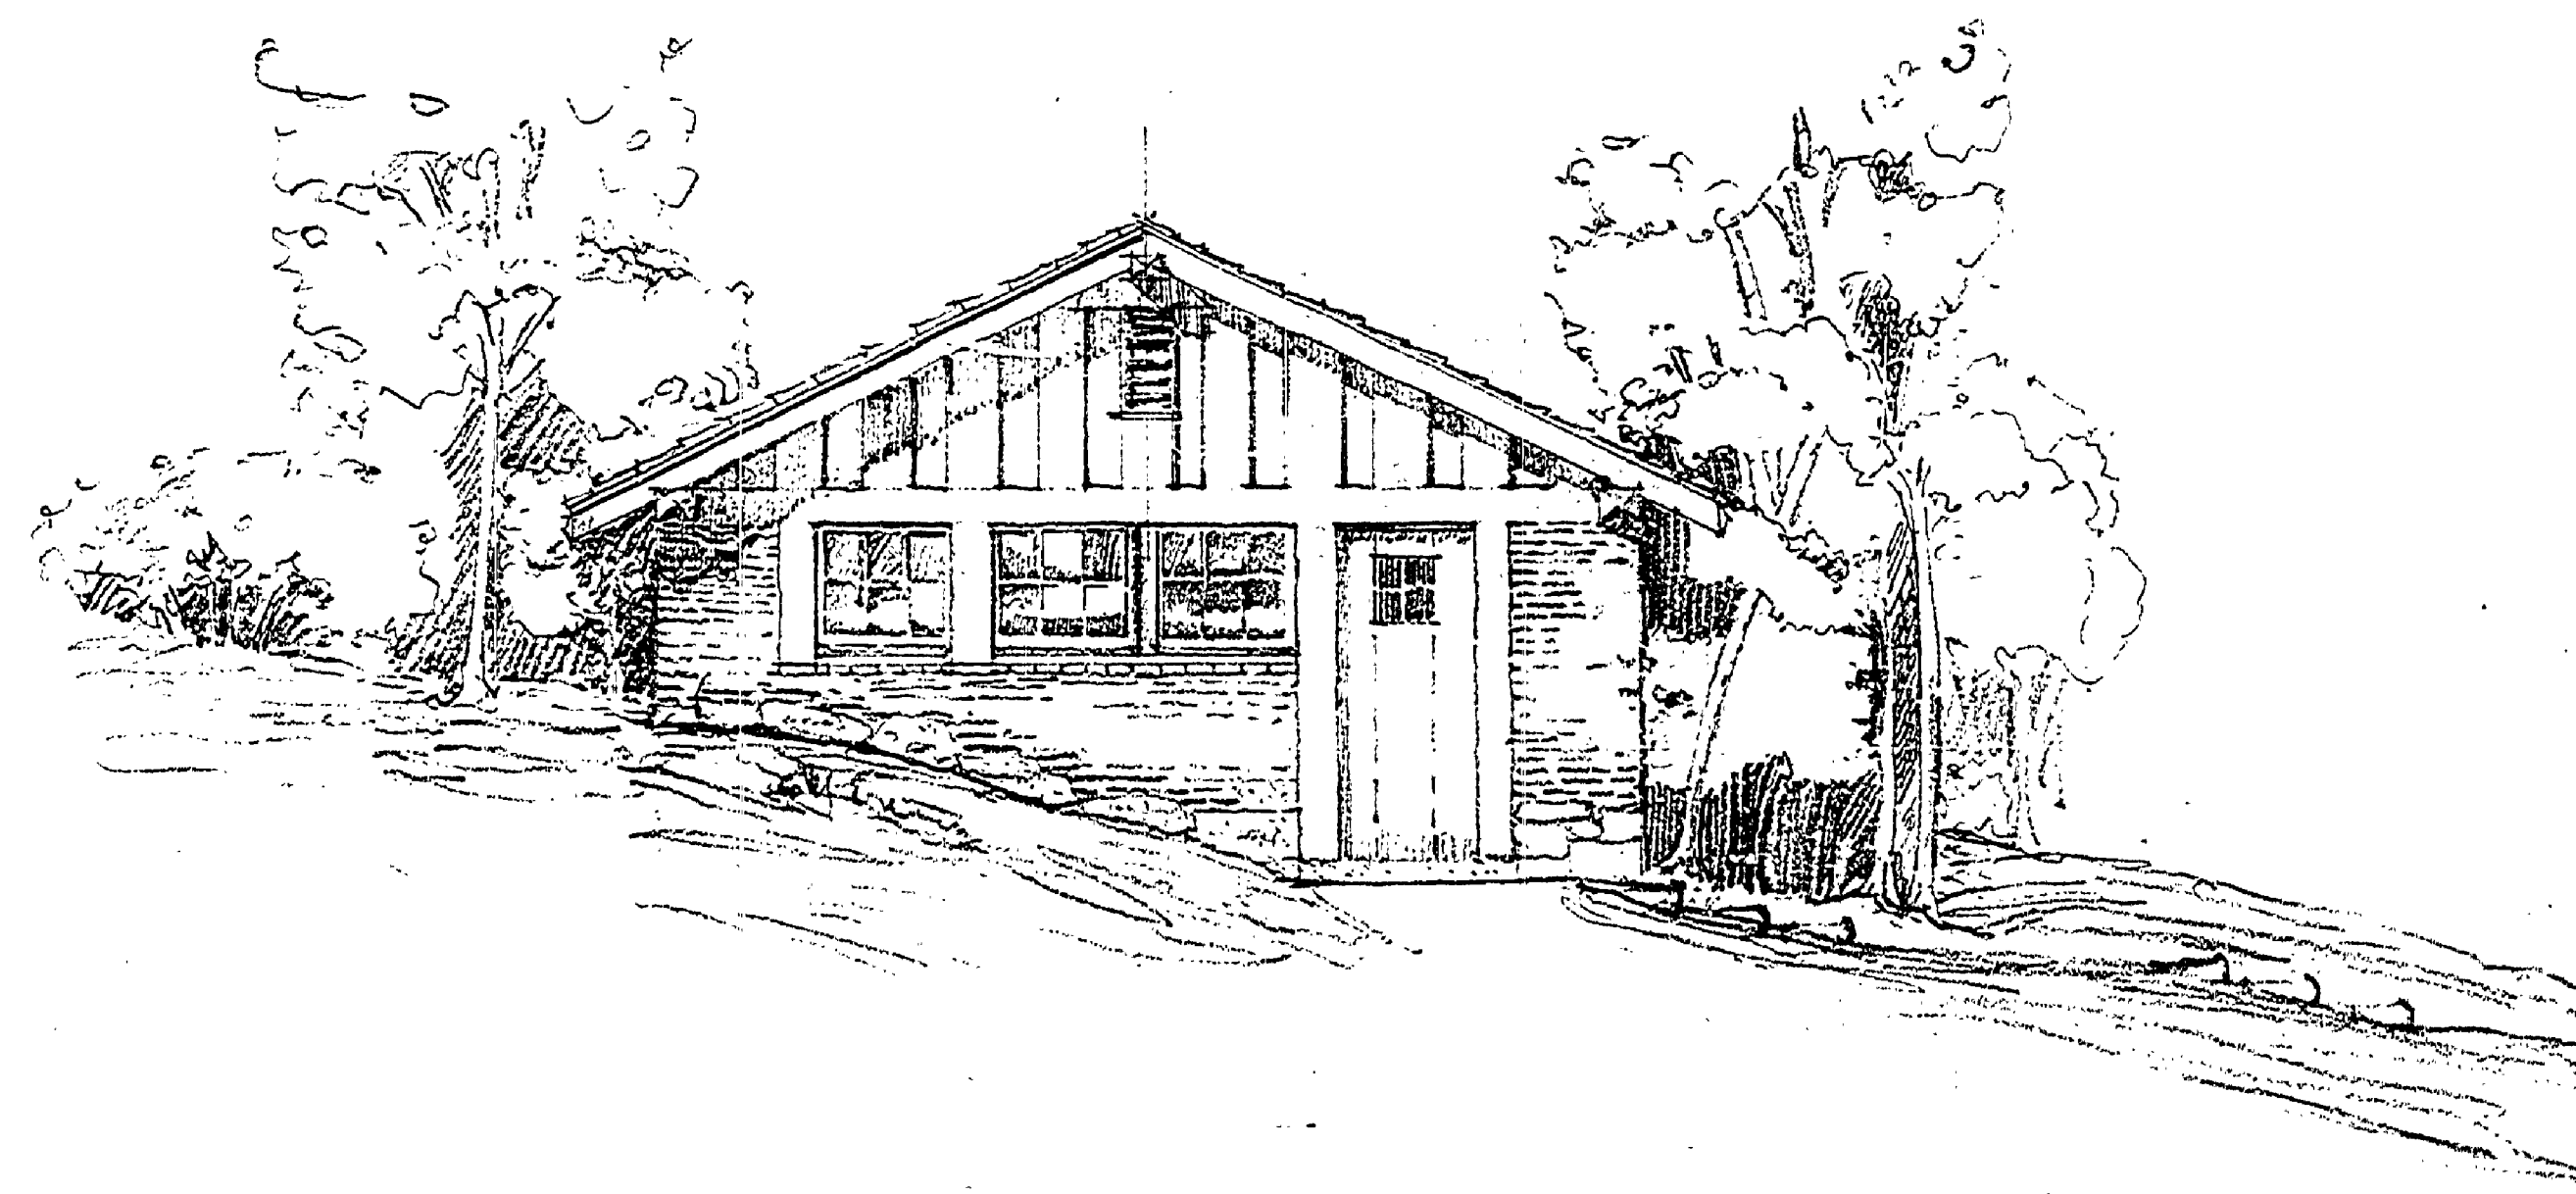

ELEVATION FACING S-EAST  
SCALE 1/4" = 1'-0"

MICHIGAN  
DEPARTMENT OF CONSERVATION  
PARKS DIVISION  
PROPOSED TOILET BUILDING  
for  
LUDINGTON STATE PARK #2  
FOR NEW CAMPING AREA  
ERNEST F. HARTWICK, ARCHITECT  
FEB. 4 - 1938

INSURANCE NO. 10

7-96