




END ELEVATION  
OPPOSITE END SIMILAR  
SCALE 1/4" = 1'-0"

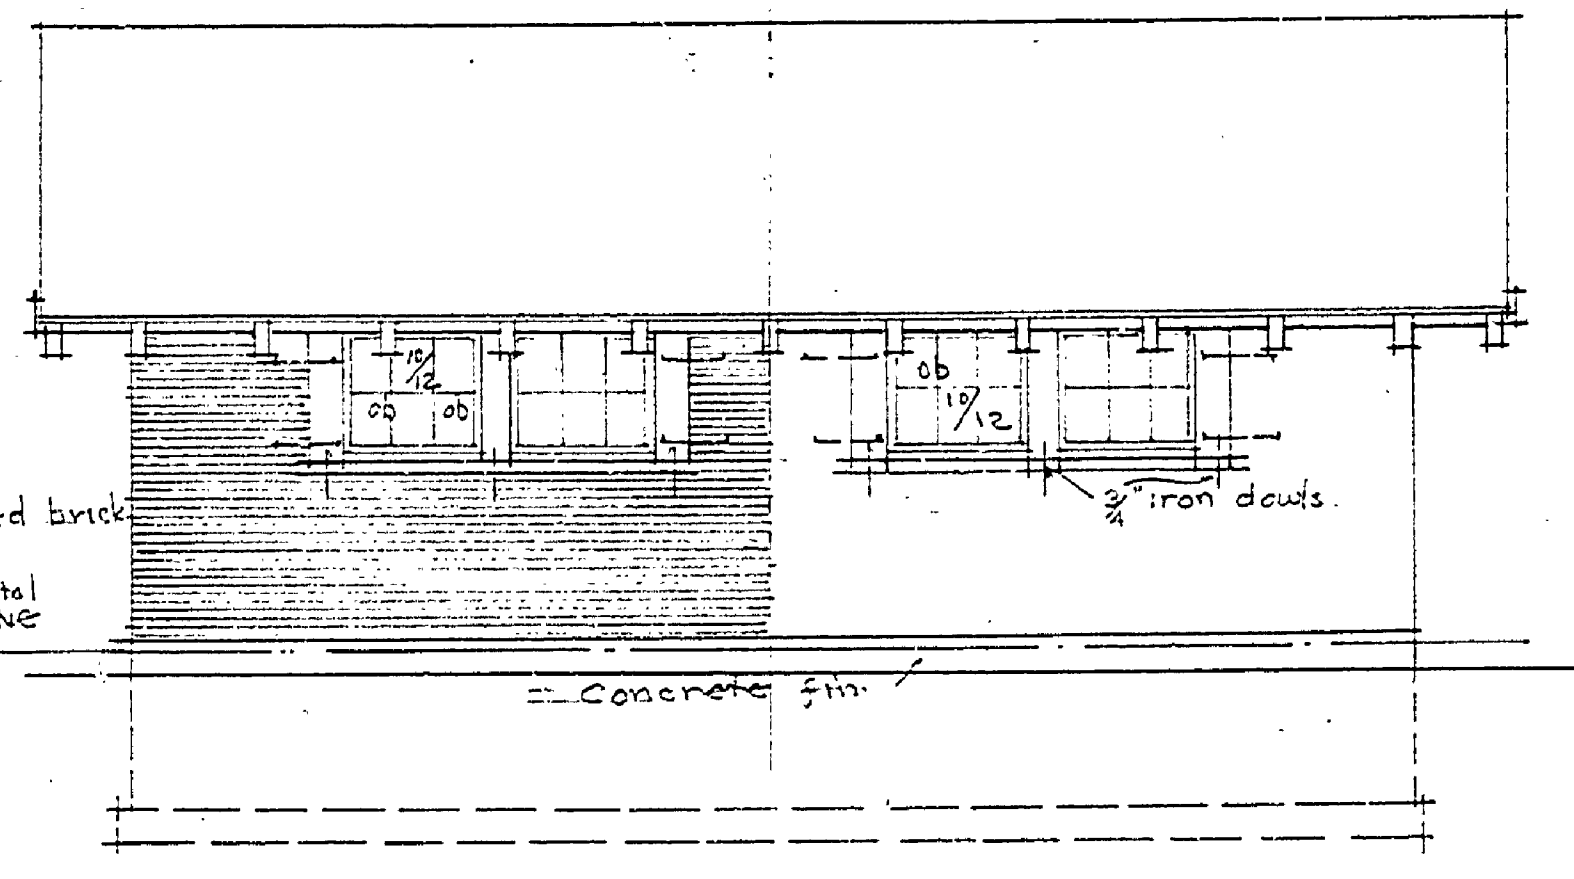


WEST ELEVATION  
SCALE 1/4" = 1'-0"

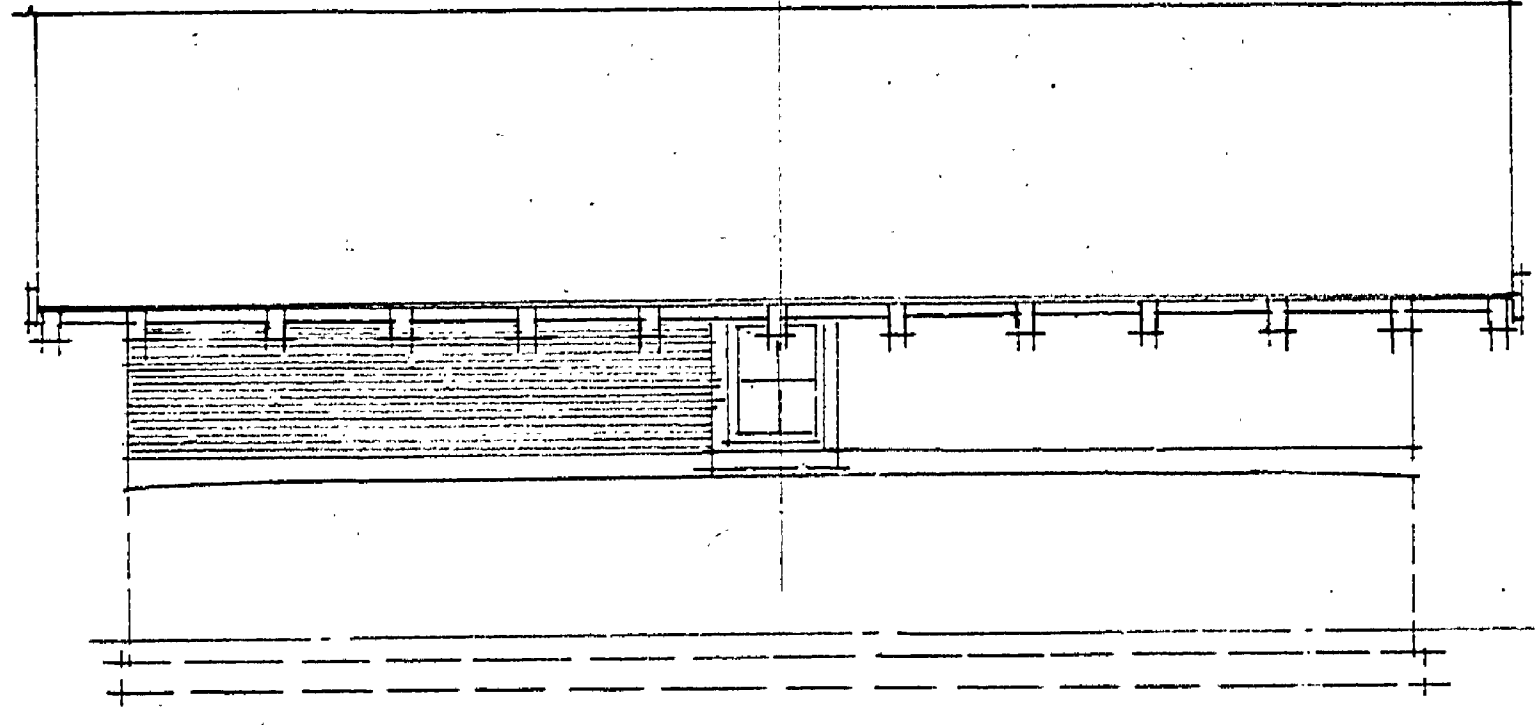


EAST ELEVATION  
SCALE 1/4" = 1'-0"

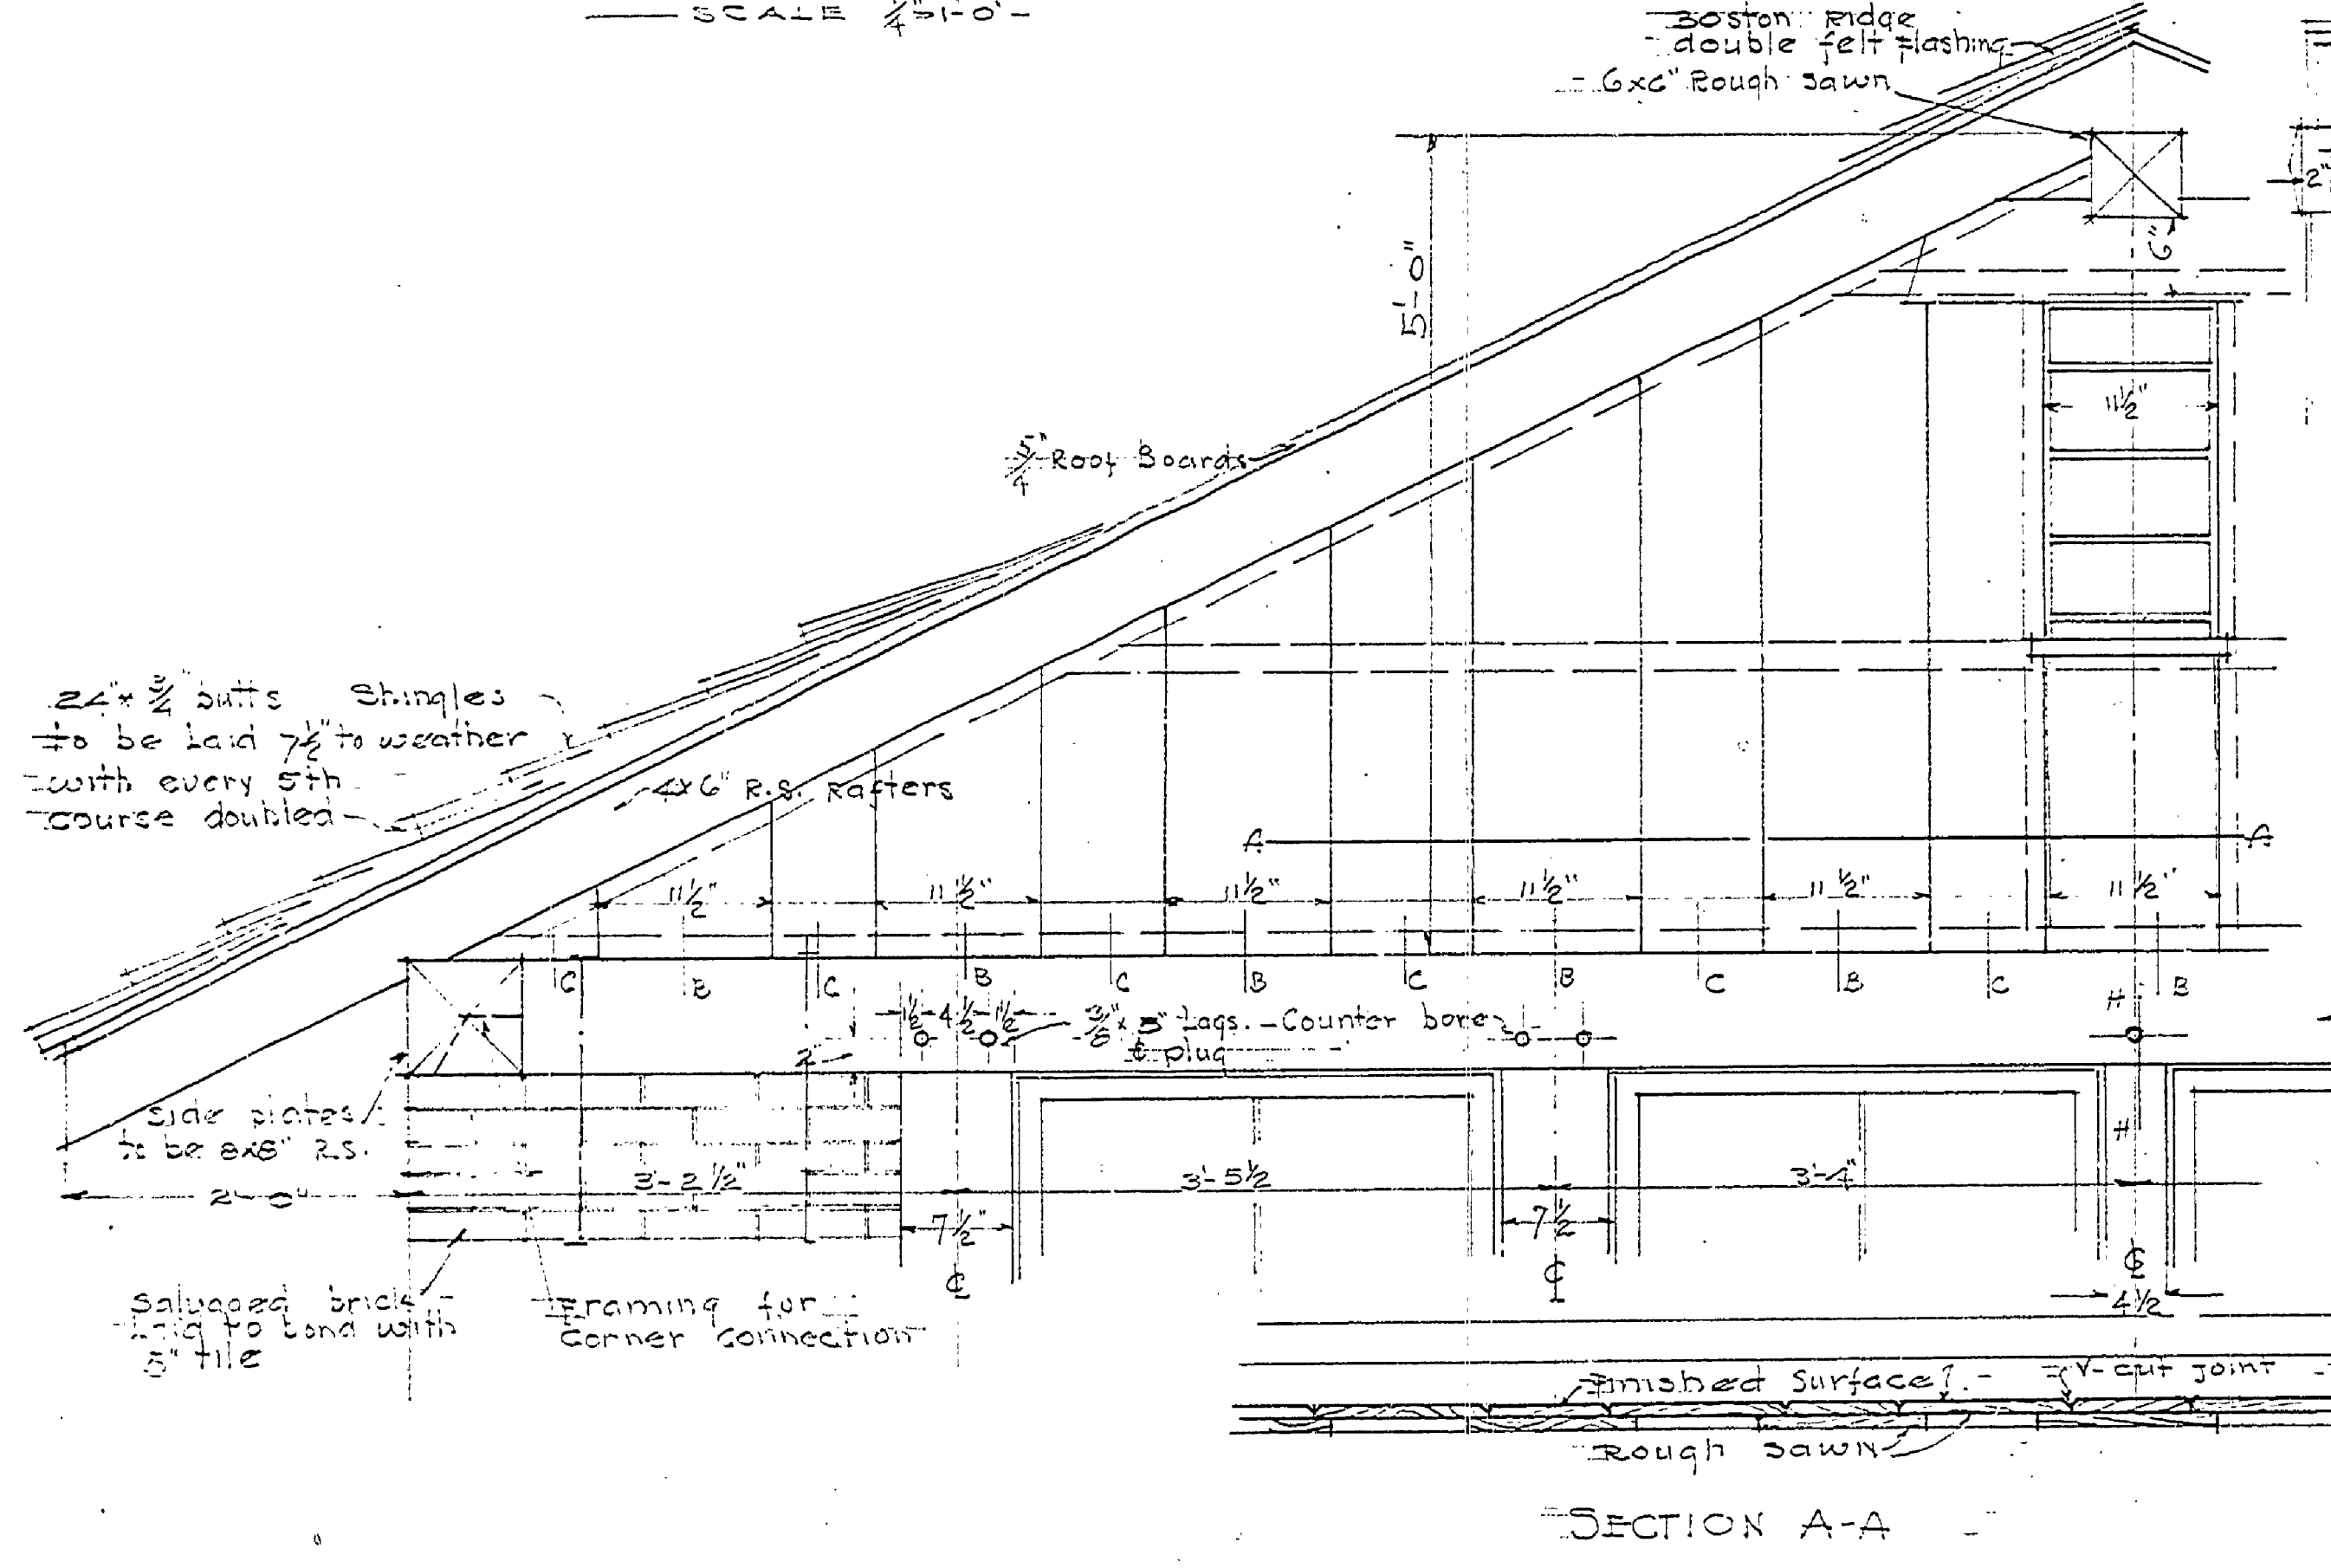

SECTION A-A  
TYPICAL DETAILS OF END ELEVATION  
SCALE 1/4" = 1'-0"

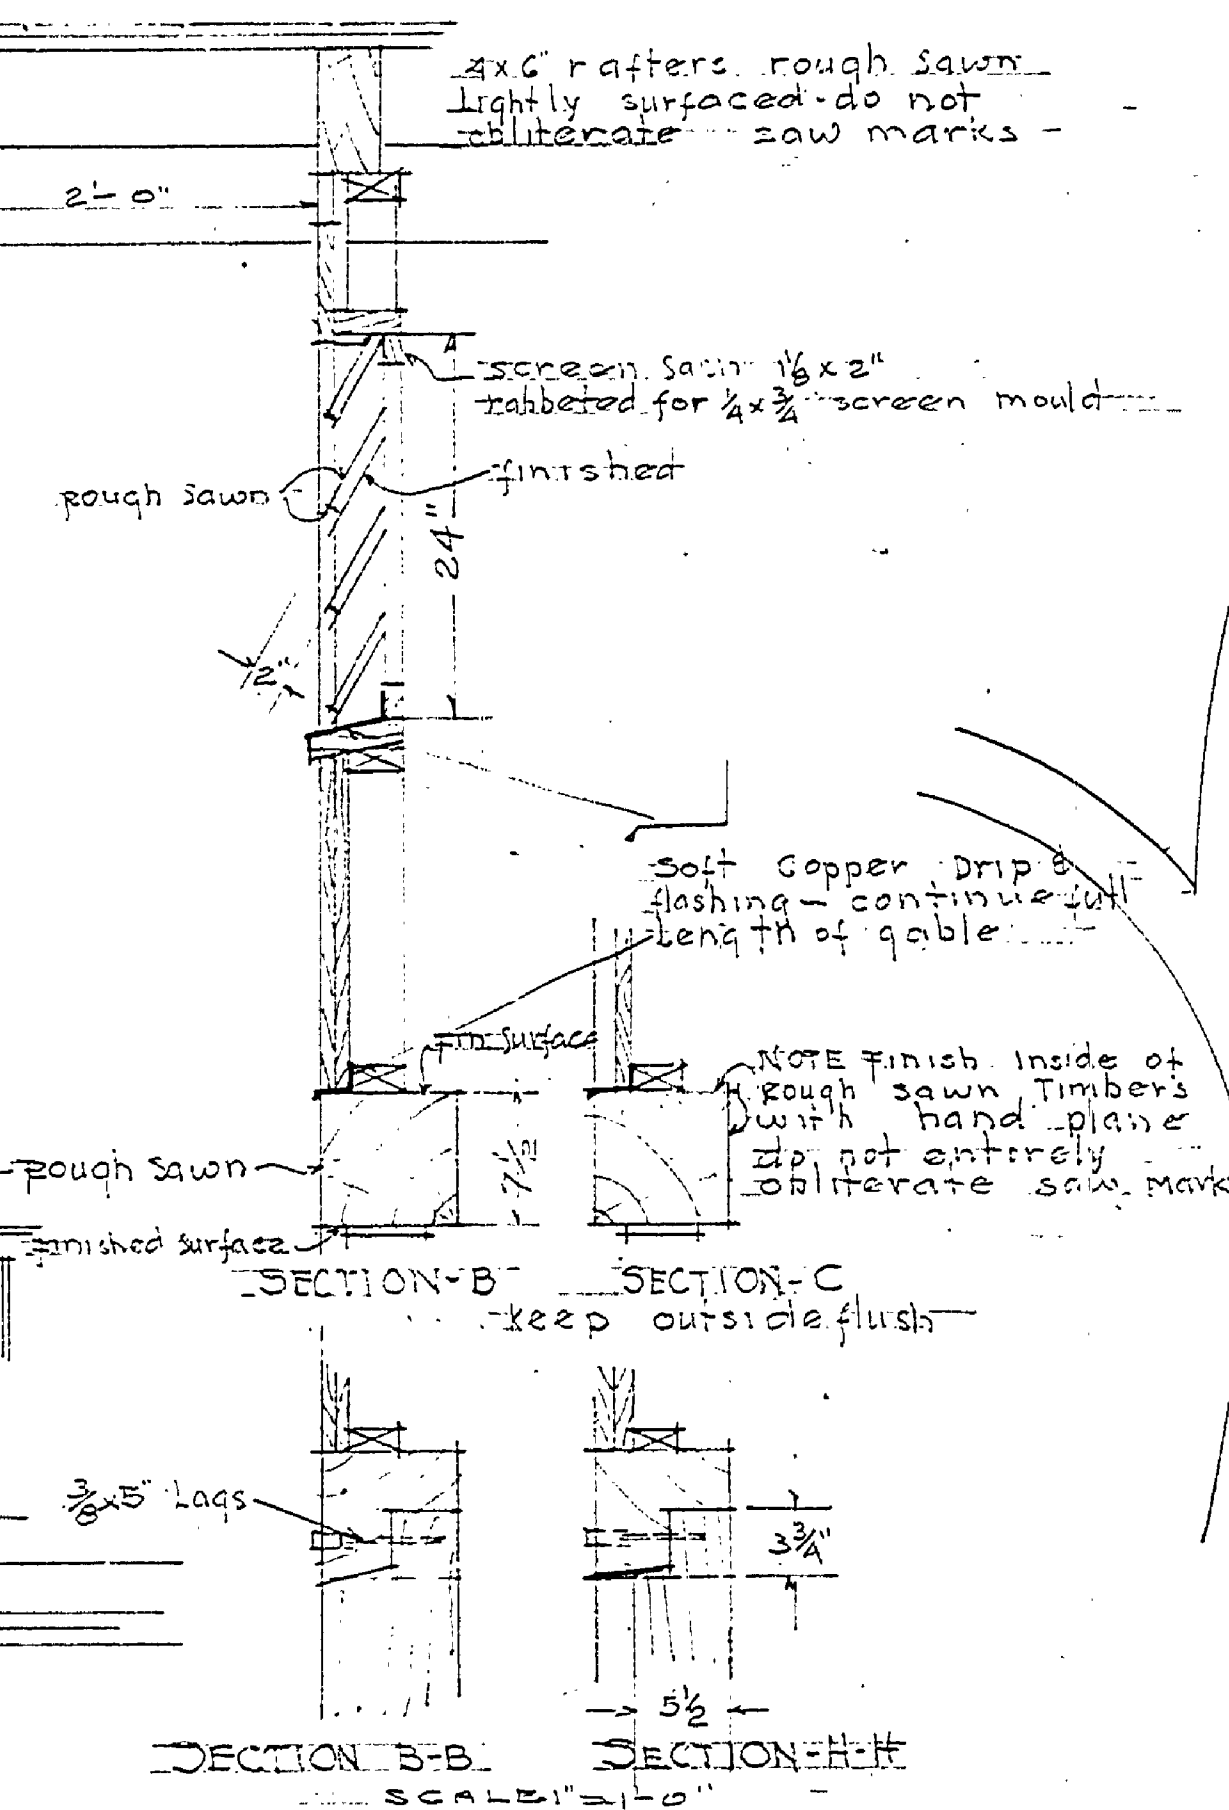

SECTION B-B  
SECTION C-C  
SCALE 1/4" = 1'-0"

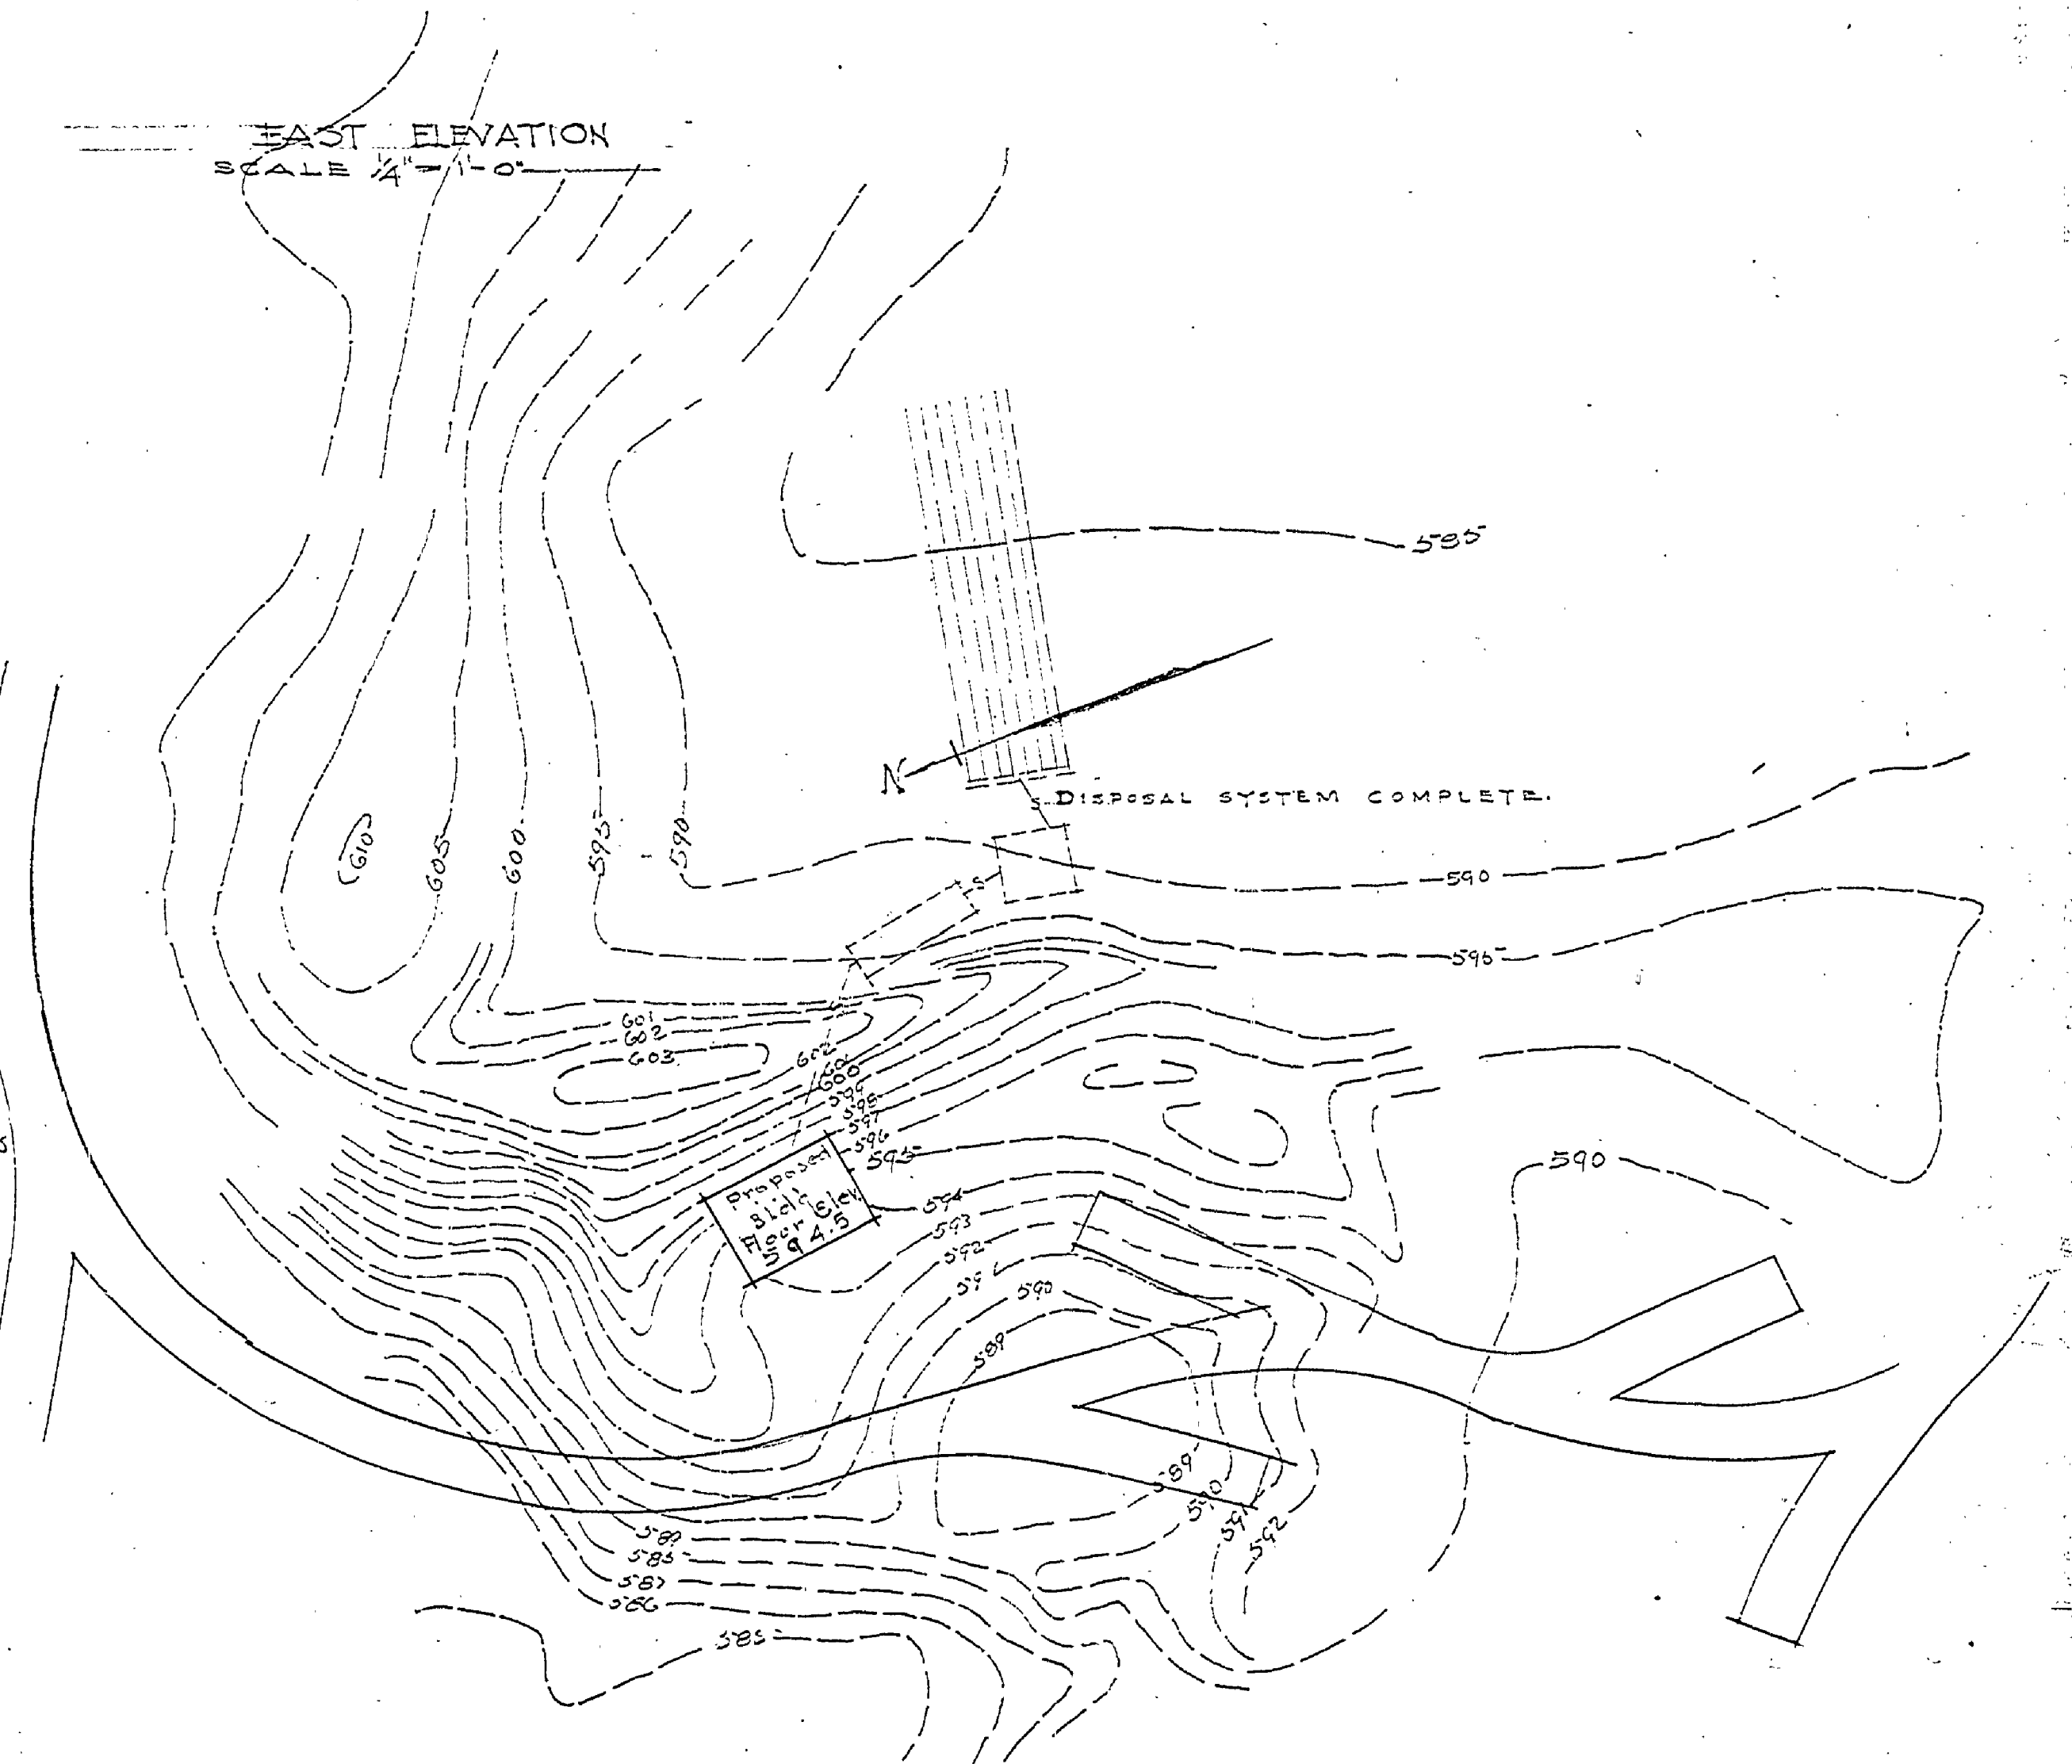

PLOT PLAN  
SCALE 1/4" = 1'-0"

UNITED STATES DEPARTMENT OF THE INTERIOR NATIONAL PARK SERVICE COOPERATING WITH MICHIGAN DEPARTMENT OF CONSERVATION			A-96
DRAWN BY E. F. H.	LUDINGTON	FILE NO. MICH 100-9092-3	
DESIGNED BY E. F. H.	STATE PARK NO. 2 PUBLIC CAMP GROUND NO. 2	DATE 11/2/35	
CHECKED BY	TOILET BUILDING	DATE 9/13/35	
APPROVED BY [Signature]	DATE 11/2/35		
RECOMMENDED BY [Signature]	DATE 11/2/35		

INSURANCE No. 10  
MASTER PLAN # 100