



FLOOR PLAN  
SCALE 1/4" = 1'-0"

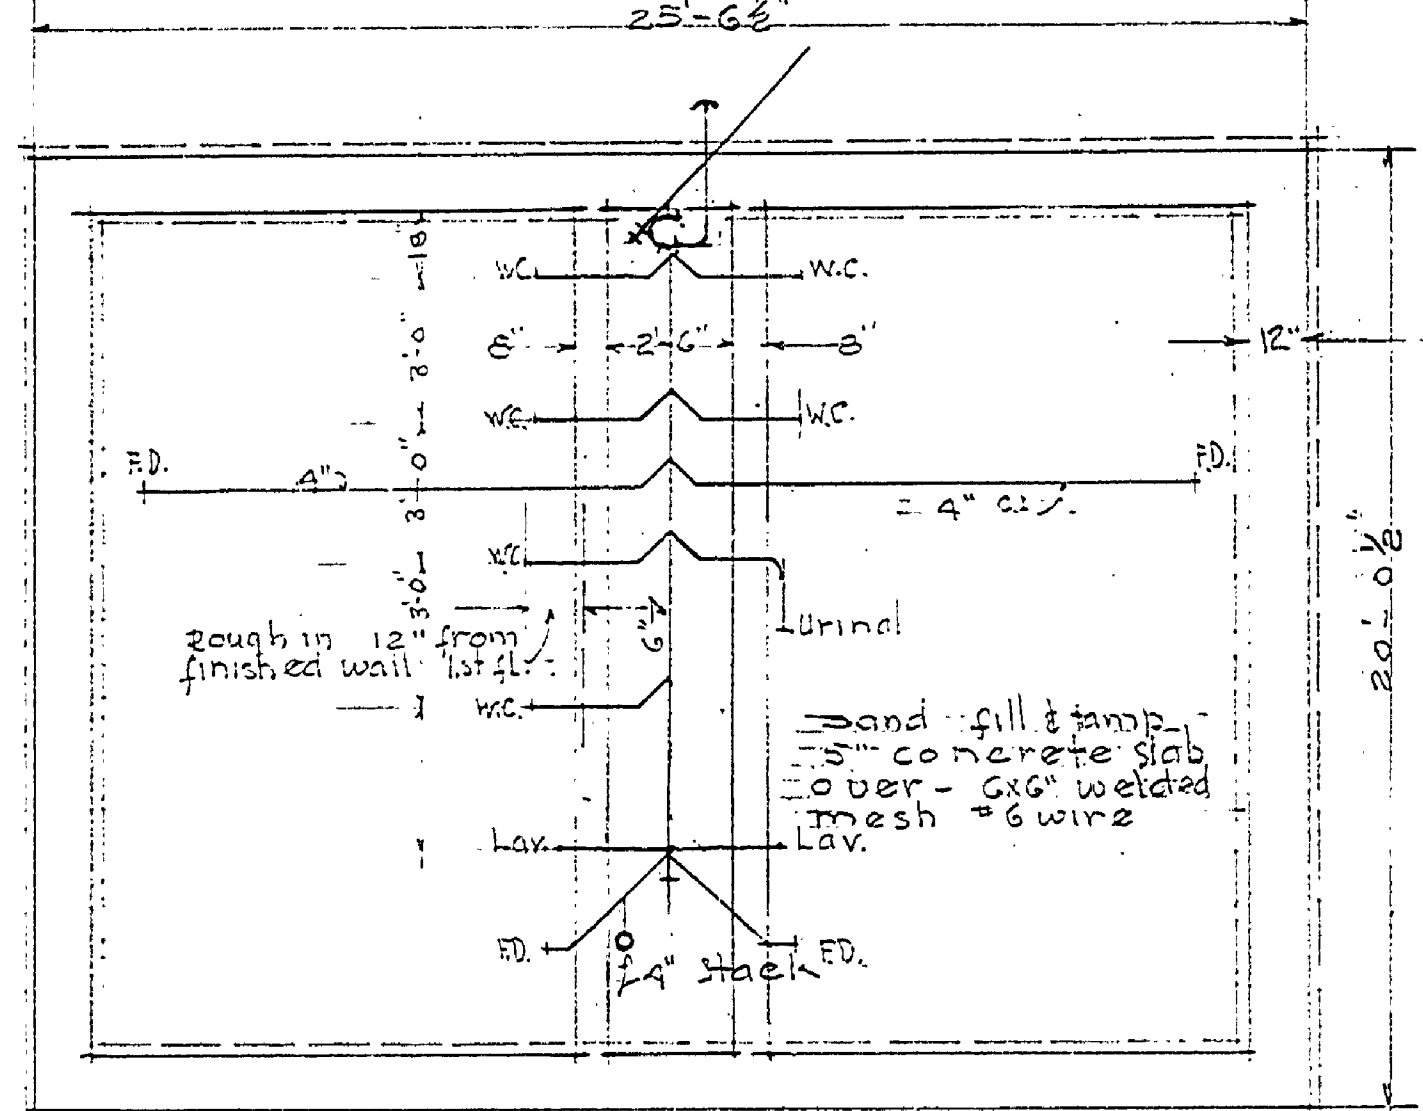


FOUNDATION PLAN  
SCALE 1/4" = 1'-0"

NOTE FOR DRAINAGE ASSEMBLY & DETAILS  
SEE SHEET No 3

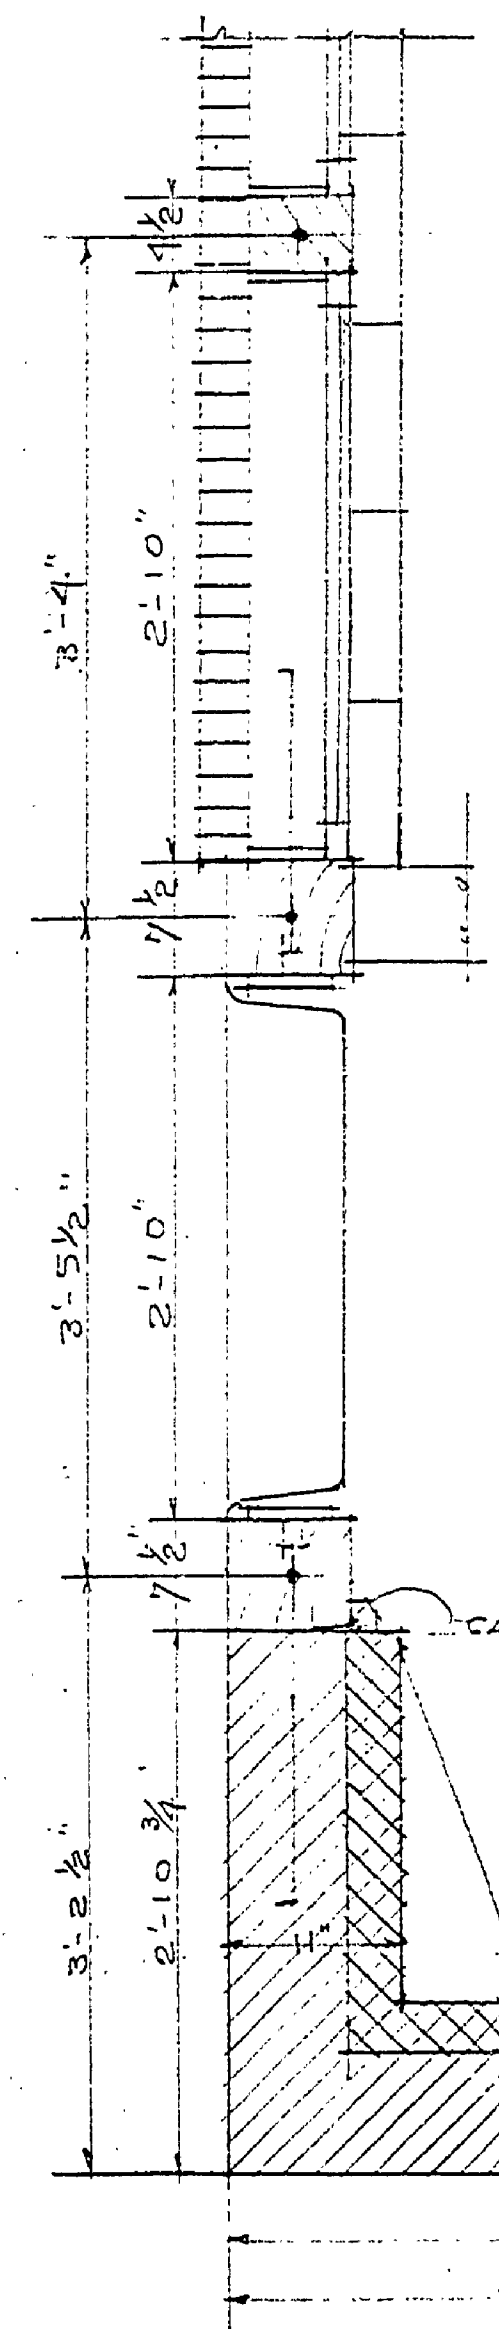


TYPICAL WALL SECTIONS  
SCALE 1" = 1'-0"

NOTE - All window & door steps to be rough sawn 2" x 2"

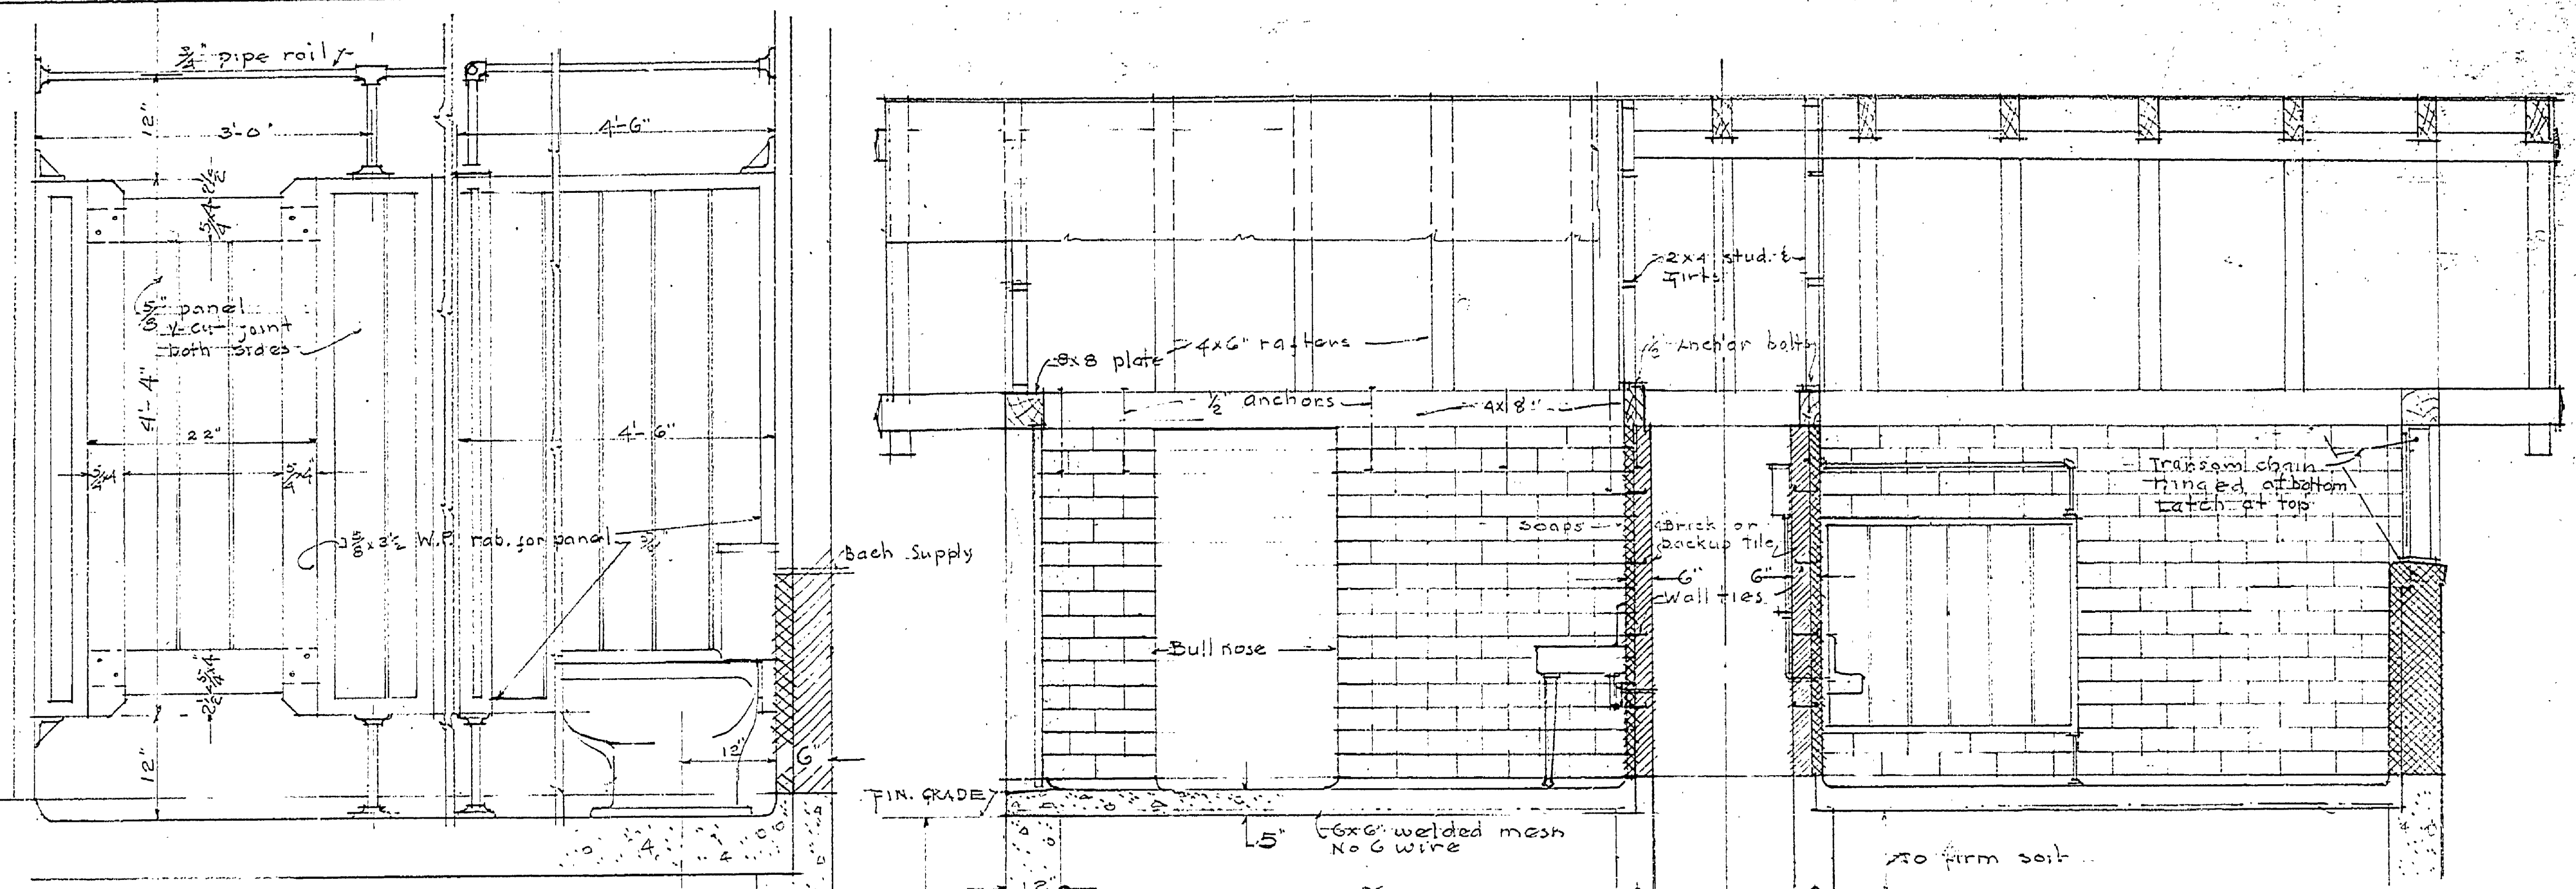


DETAIL OF TOILET DIVISIONS  
SCALE 1" = 1'-0"

Note: Doors to be mortice & tenon  
and pins & glued  
Doors hung to remain open.

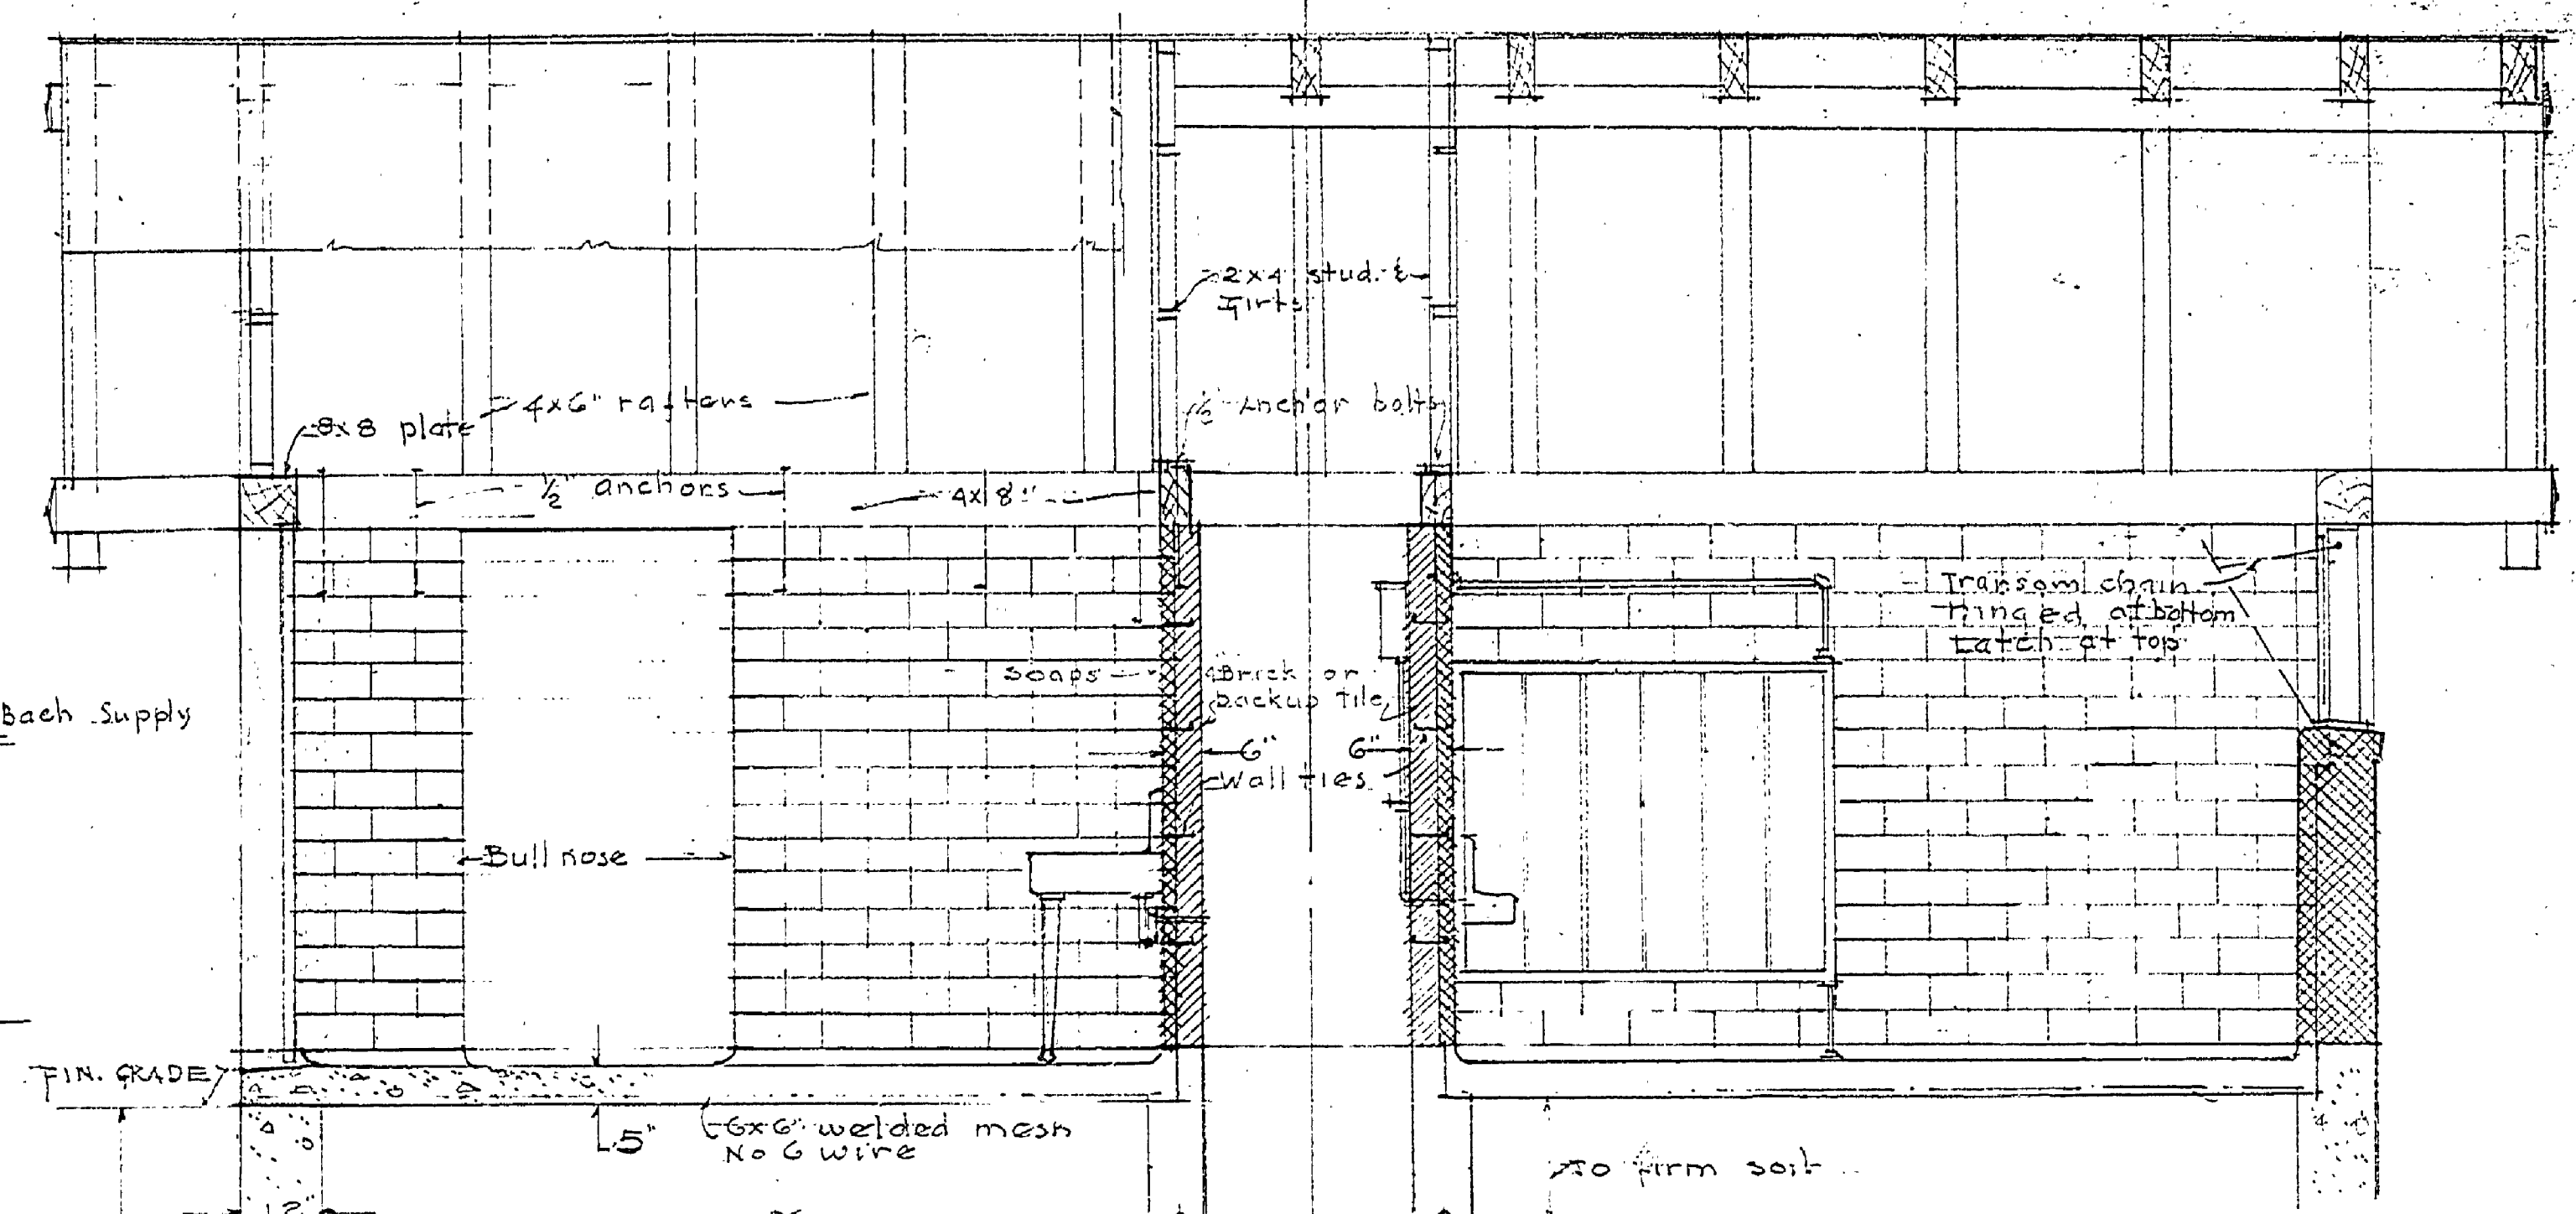

SECTION-BB  
SCALE 1/2" = 1'-0"

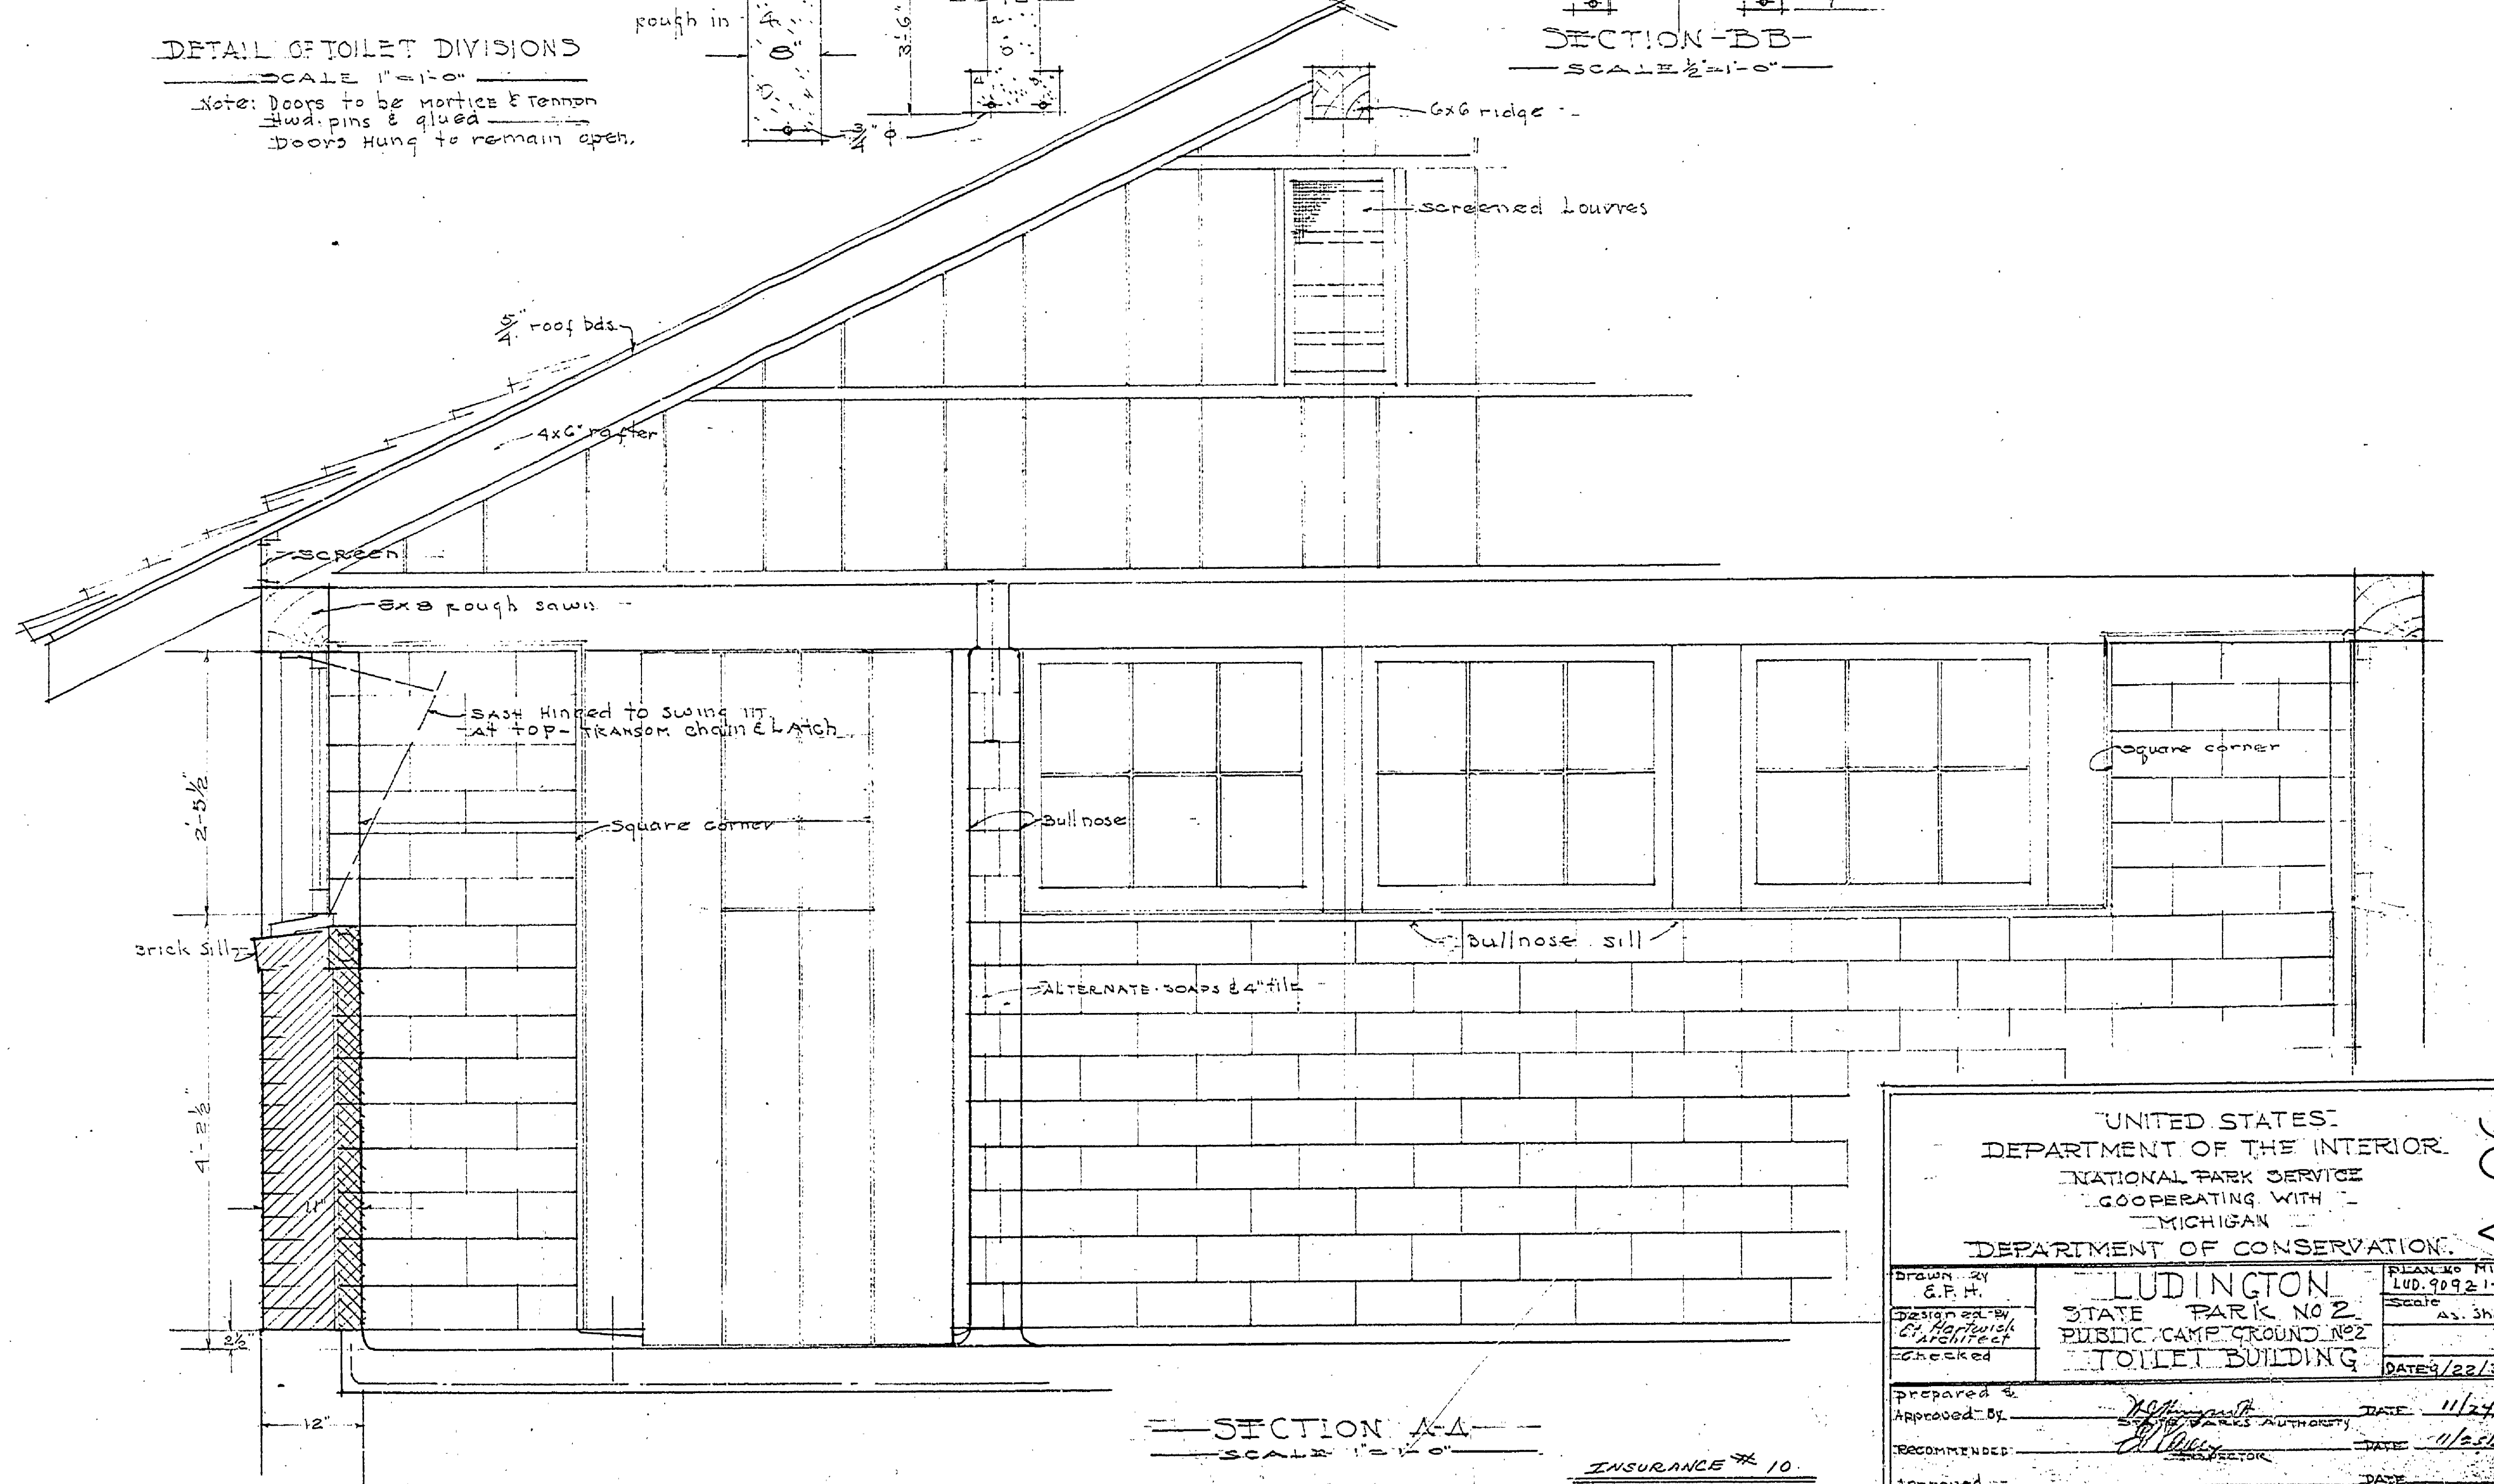

SECTION A-A  
SCALE 1" = 1'-0"

UNITED STATES DEPARTMENT OF THE INTERIOR NATIONAL PARK SERVICE COOPERATING WITH MICHIGAN DEPARTMENT OF CONSERVATION		
Drawn by E.P.H.	LUDINGTON	BLANKS MICH. LUD. 202-1-3
Designed by C. R. Burtch	STATE PARK NO 2	Scale As shown
Checked C. R. Burtch	PUBLIC CAMP GROUND NO 2 TOILET BUILDING	DATE 9/22/39
Prepared by C. R. Burtch	DATE 11/6/39	
Approved by C. R. Burtch	DATE 11/2/39	
Recommended C. R. Burtch	DATE	
Approved by	DATE	

INSURANCE # 10  
MASTER PLAN # 10

A-96