




— END ELEVATION —
OPPOSITE END - SIMILAR
SCALE 1/4" = 1'-0"

SOUTH-WEST ELEVATION
SCALE 1/4" = 1'-0"

NORTH-EAST ELEVATION
SCALE 1/4" = 1'-0"

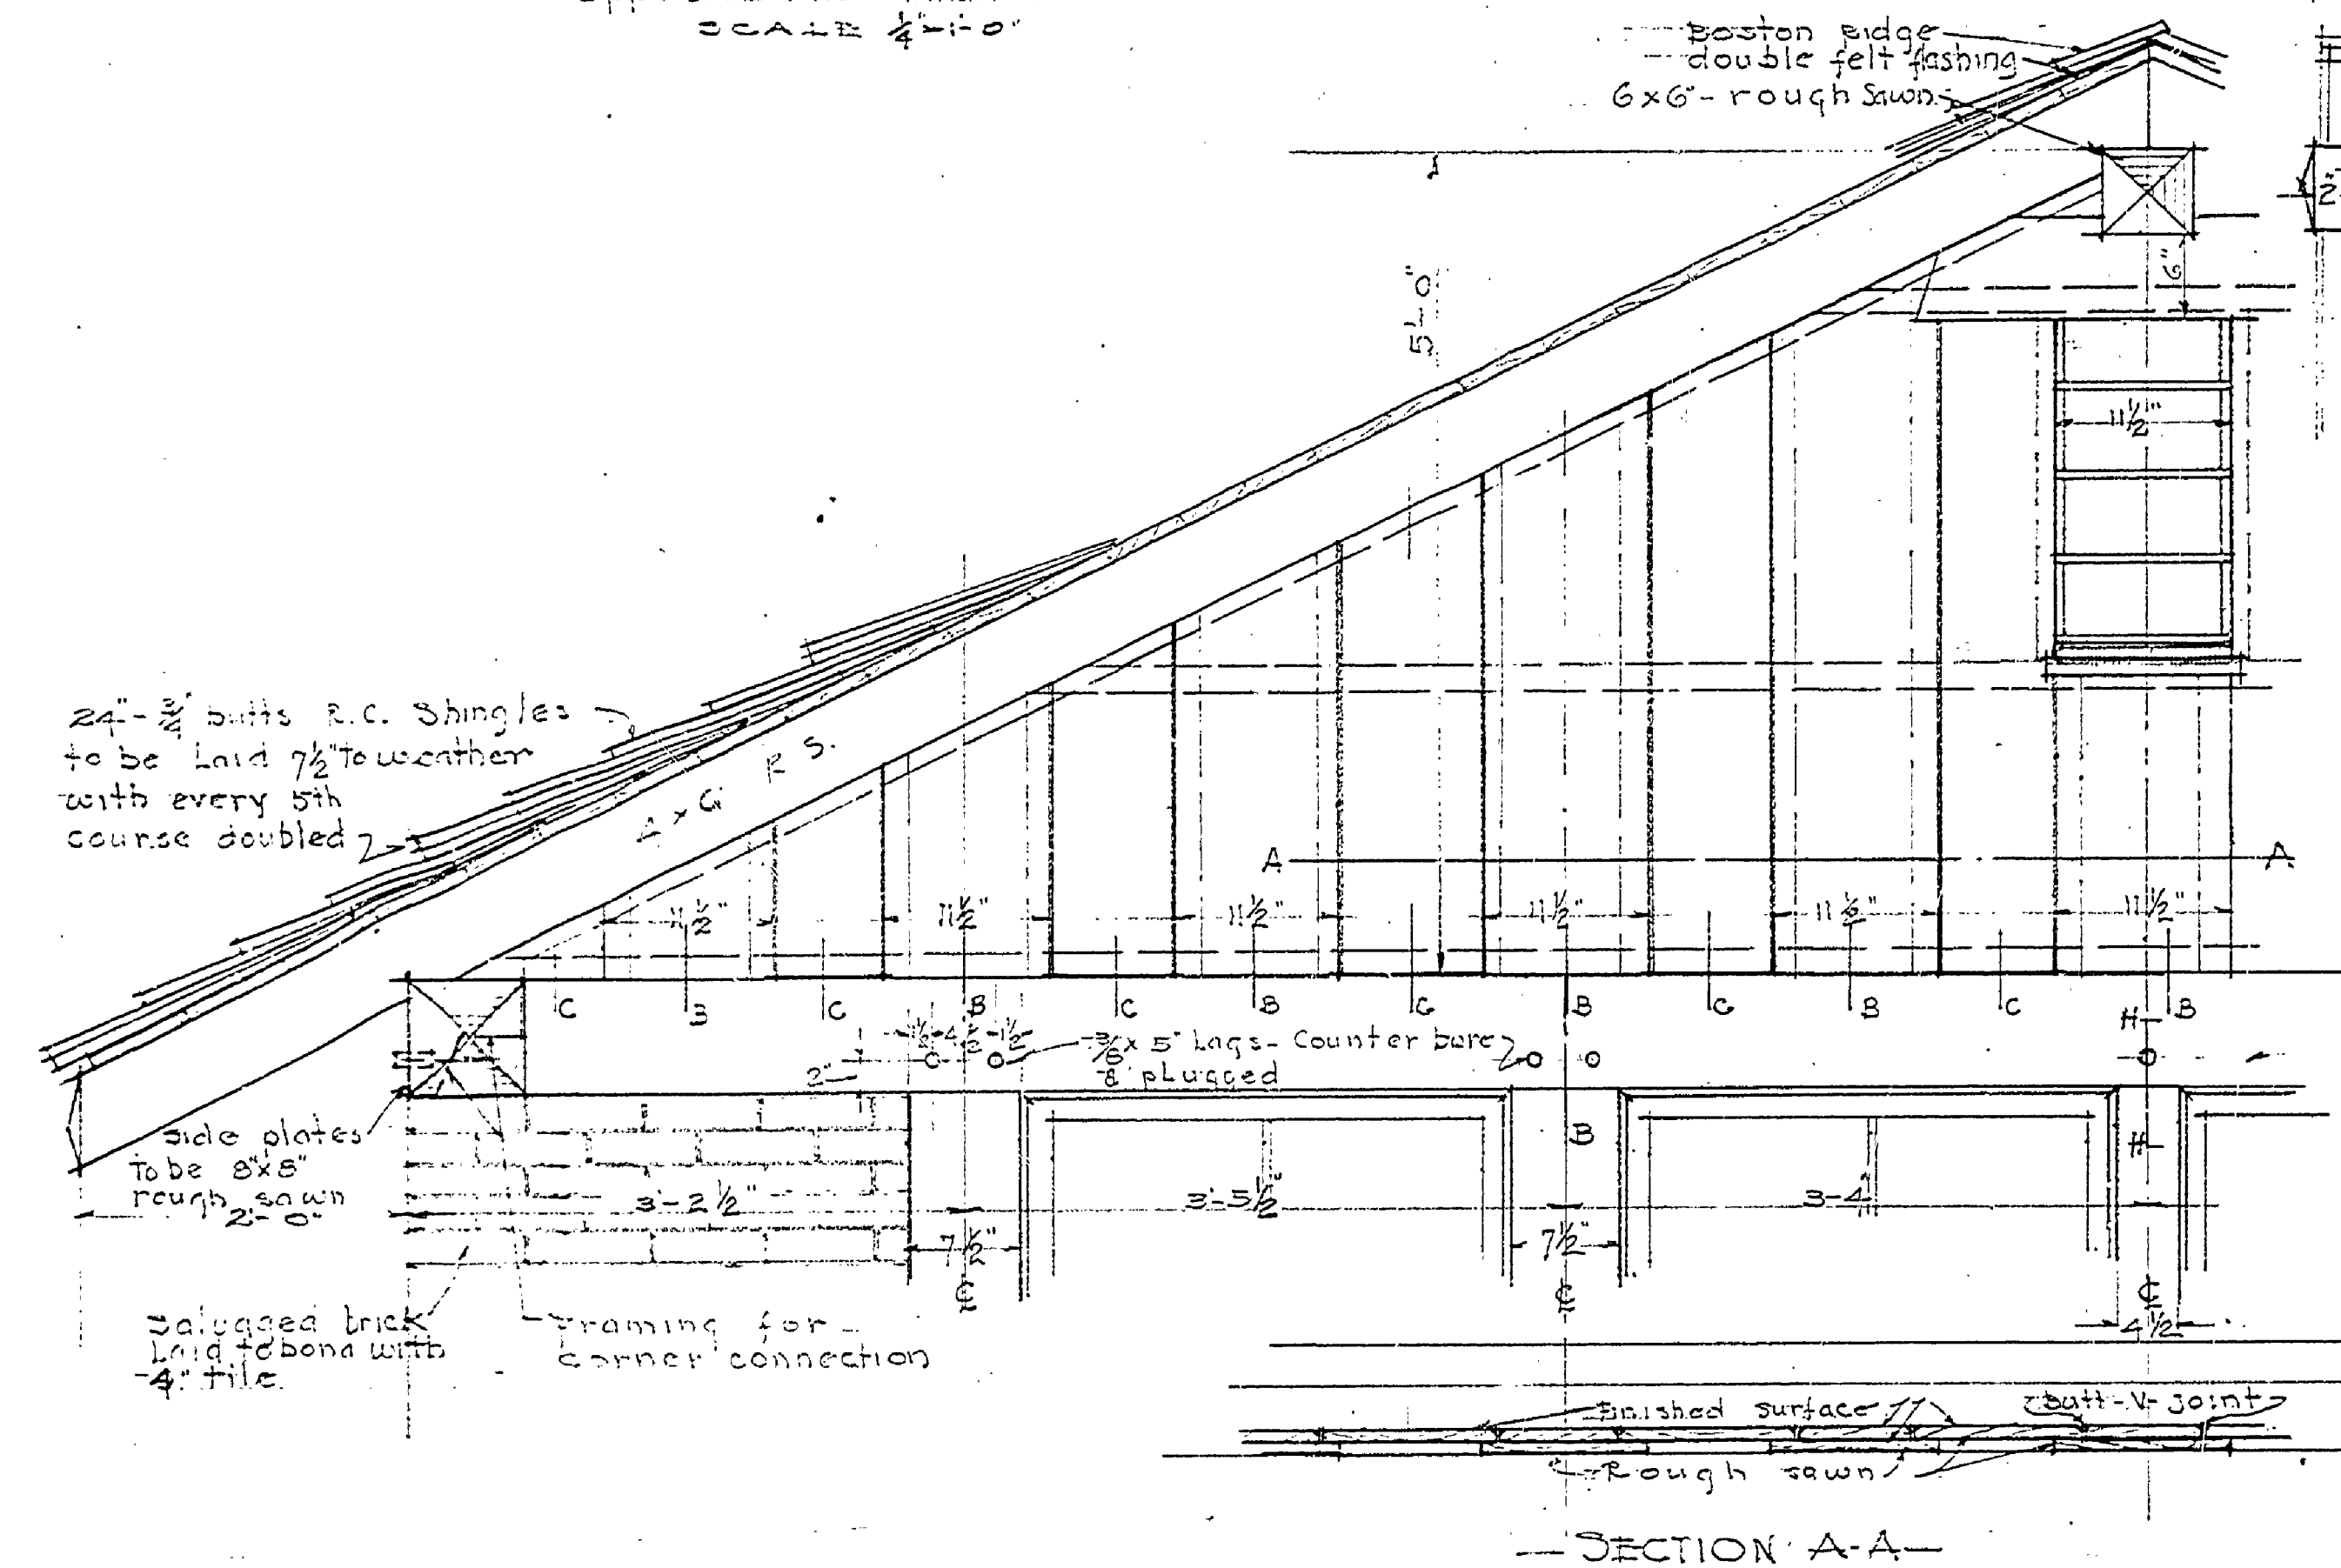

TYPICAL
DETAILS OF END ELEVATION
SCALE 1/2" = 1'-0"

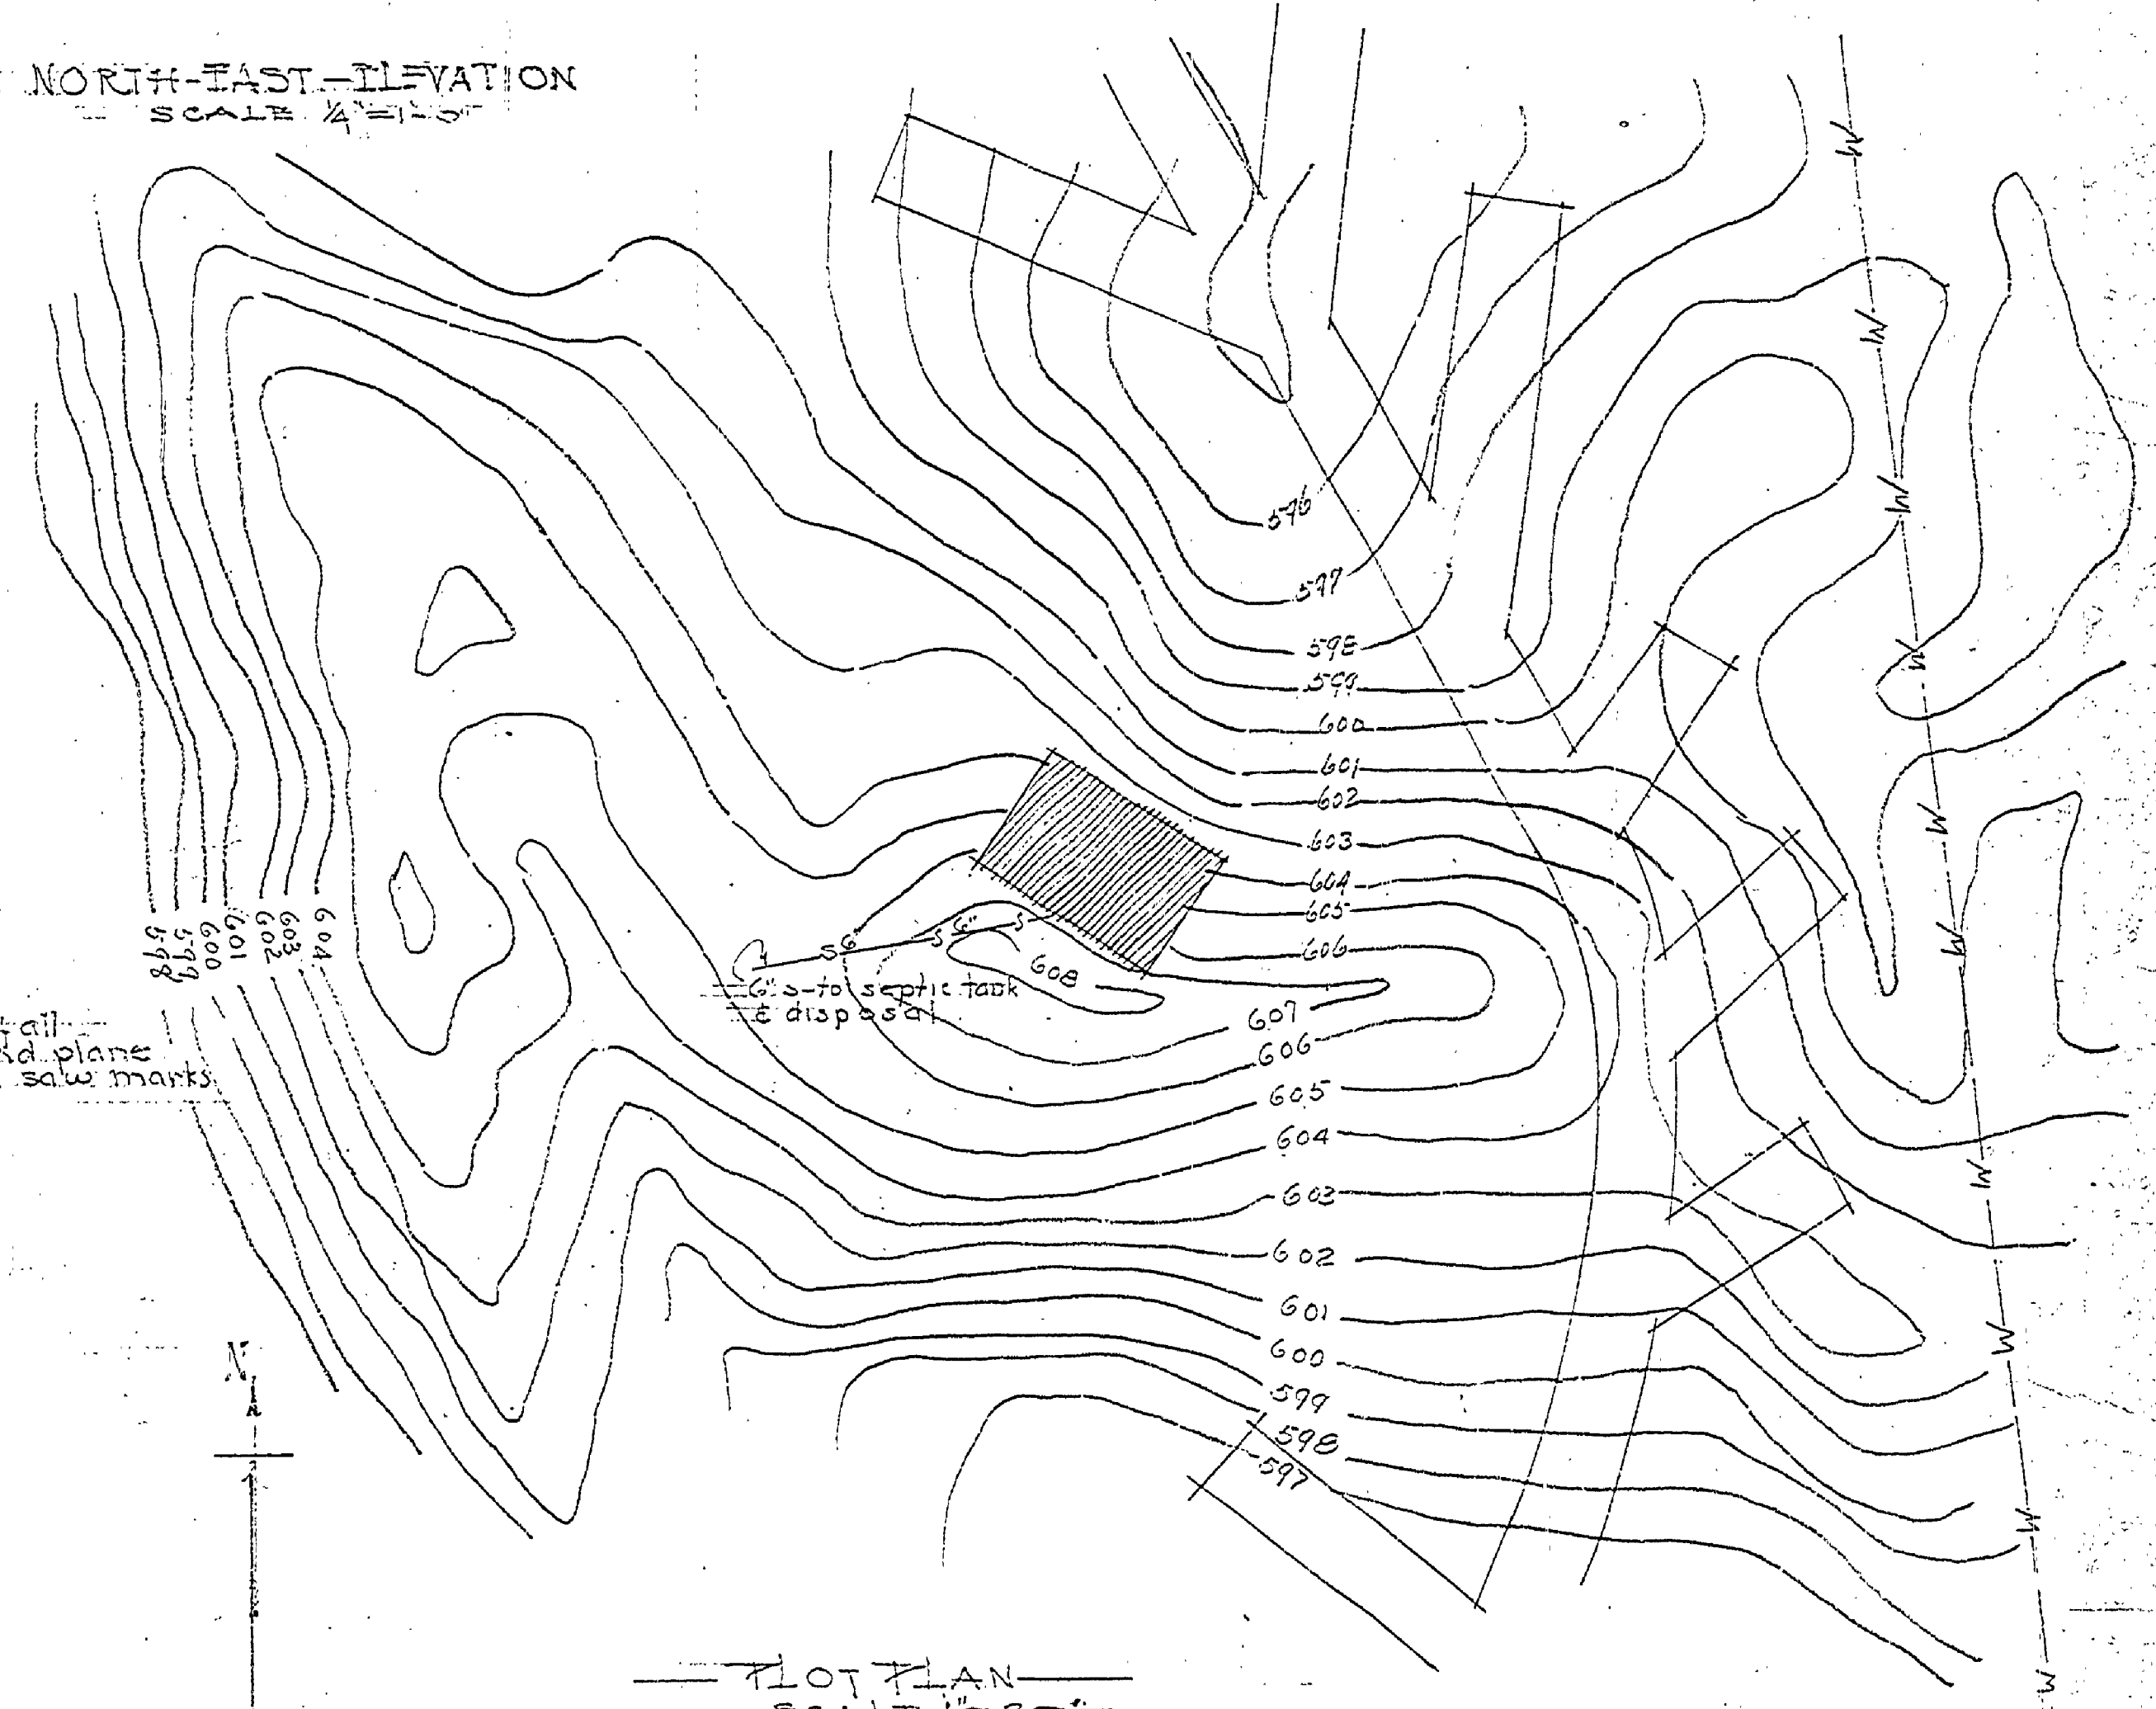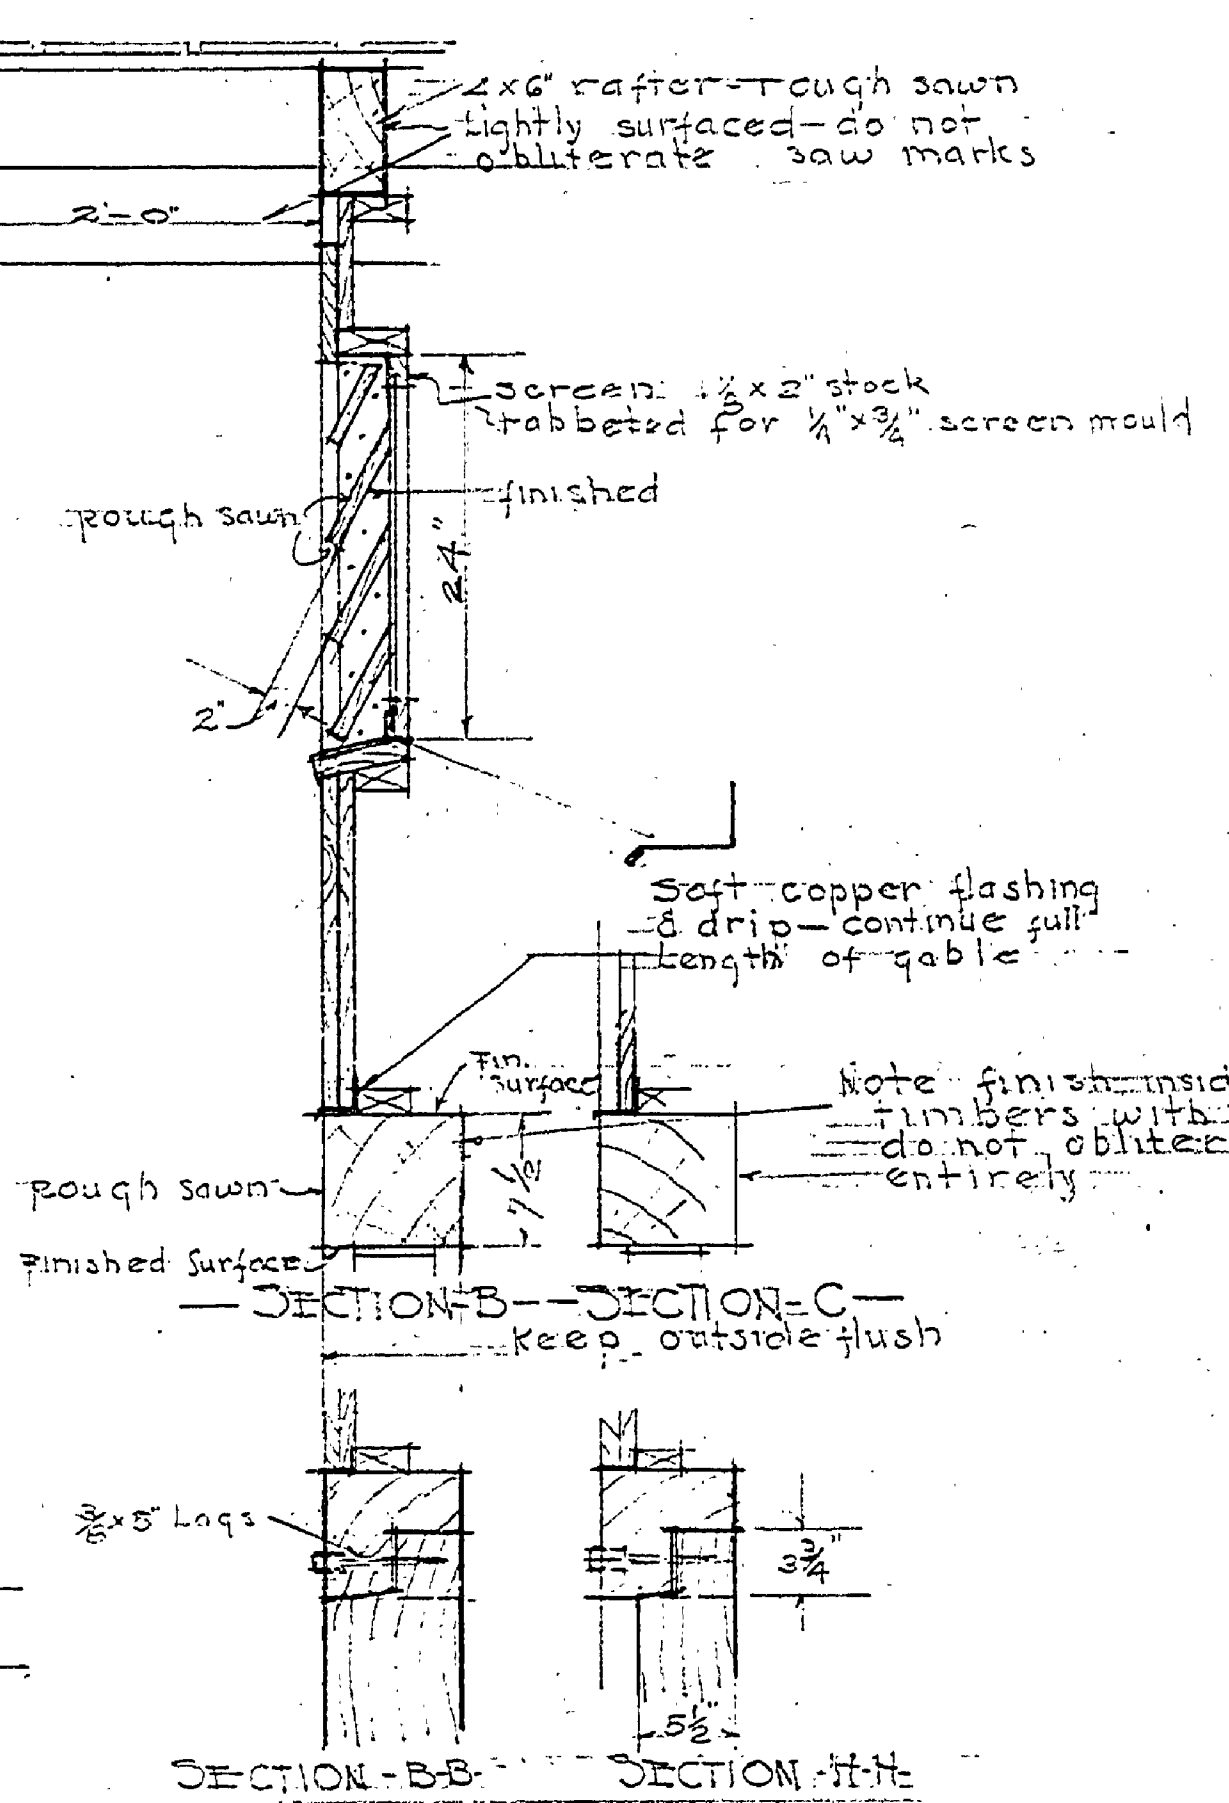

— PLOT PLAN —
SCALE 1/2" = 20'

UNITED STATES DEPARTMENT OF THE INTERIOR NATIONAL PARK SERVICE COOPERATING WITH MICHIGAN DEPARTMENT OF CONSERVATION			1947
DRAWN BY C. F. H.	LUDINGTON	PLAN NO. 407B	
DESIGNED BY S. R. HANDECK	STATE PARK No. 2 P.O. 4, BENTON, MICH.	SCALE 1/4" = 1'-0"	
CHECKED BY	TOILET BUILDING	CAMP DESIGNATION SP-2-MICH.	
PREPARED BY <i>W. J. ...</i>	DATE 4/19/38	DATE 7/1/38	
RECOMMENDED <i>W. J. ...</i>	DATE	DATE	
APPROVED	DATE	DATE	

MASTER PLAN