



DETAIL OF TOILET DIVISIONS  
SCALE 1"=1'-0"


SECTION B-B

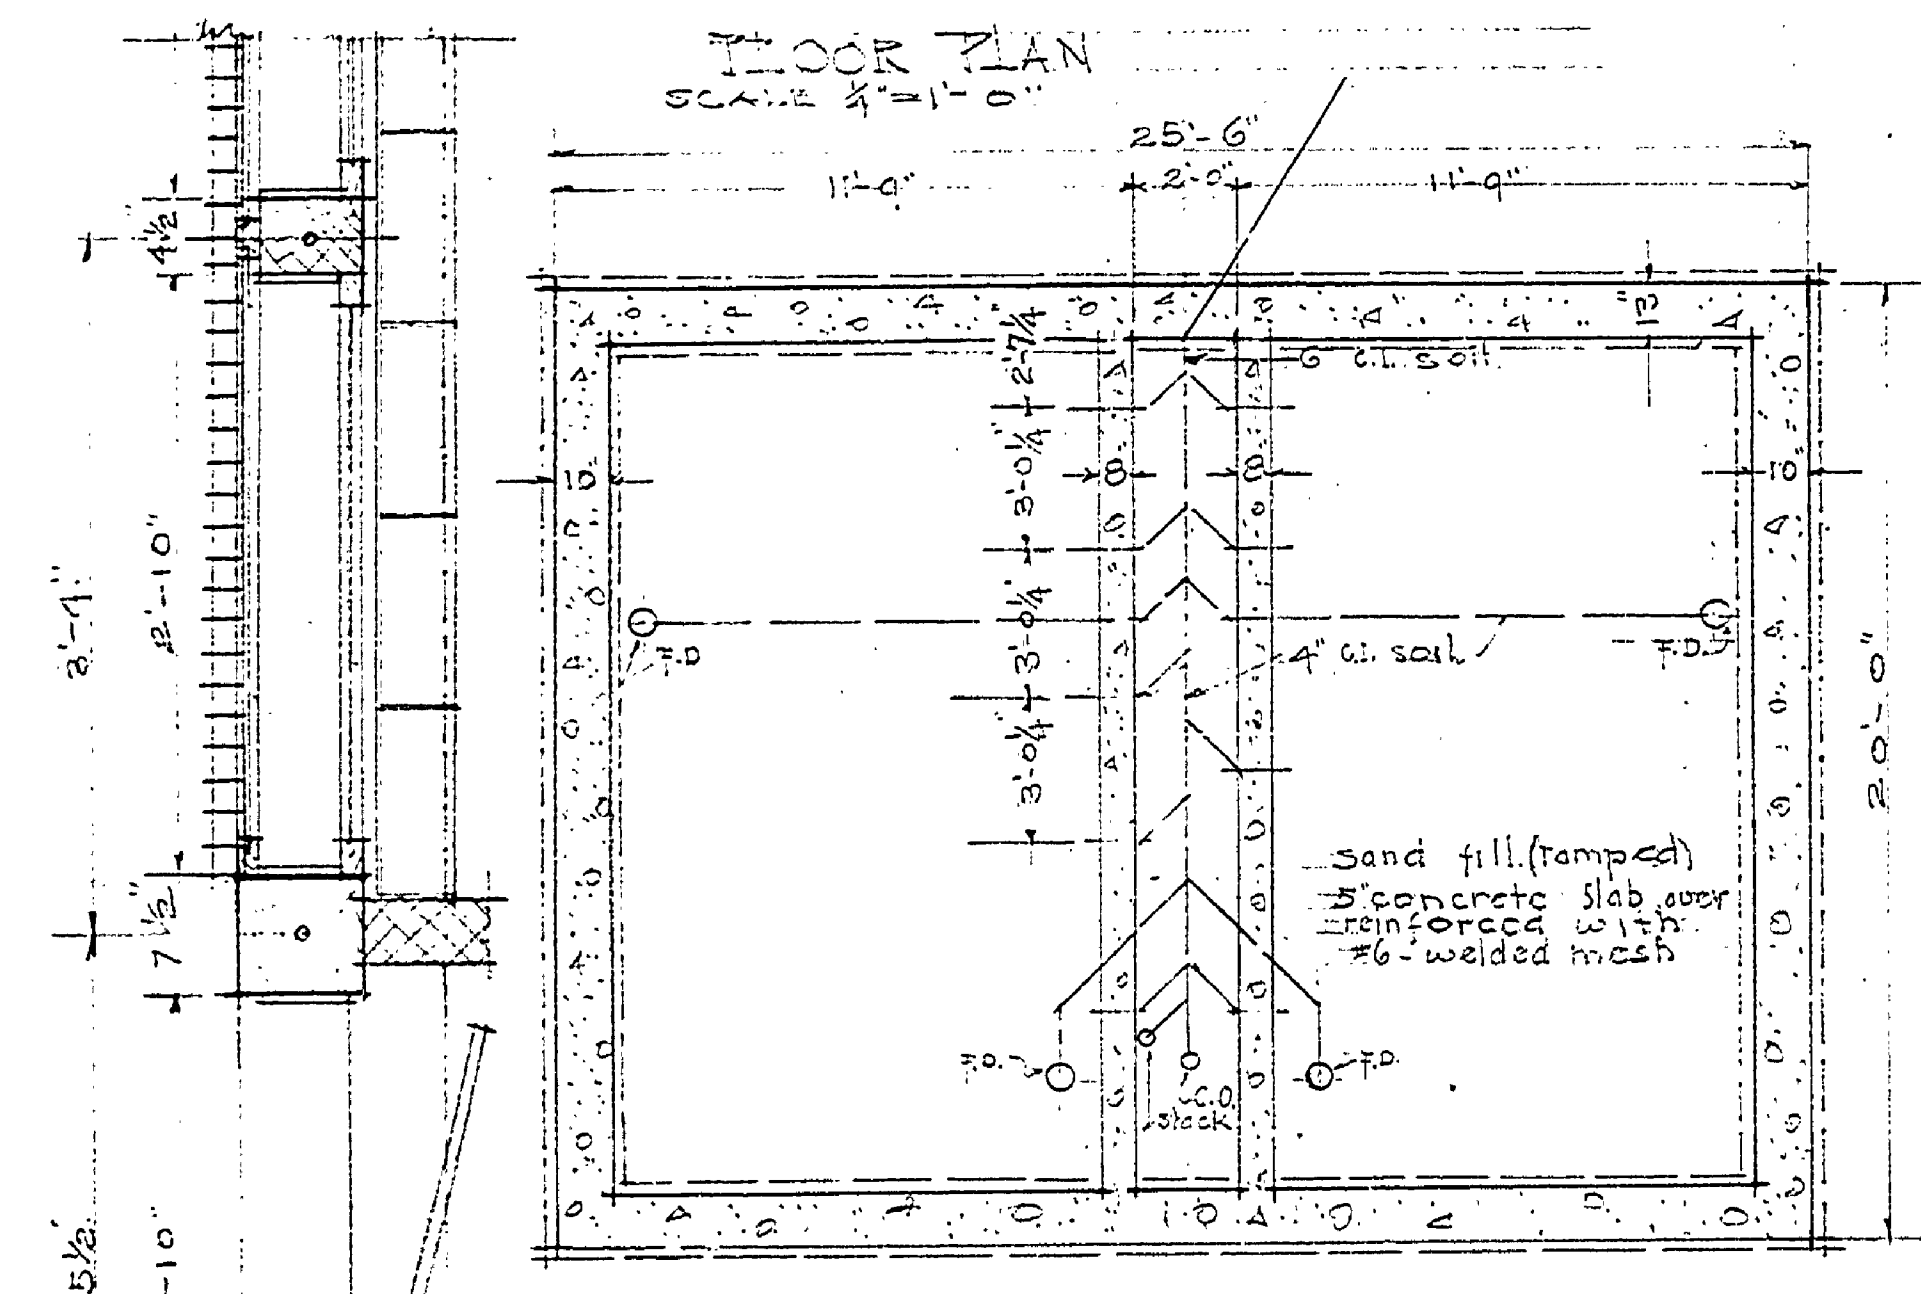

FOUNDATION PLAN  
SCALE 1/2"=1'-0"

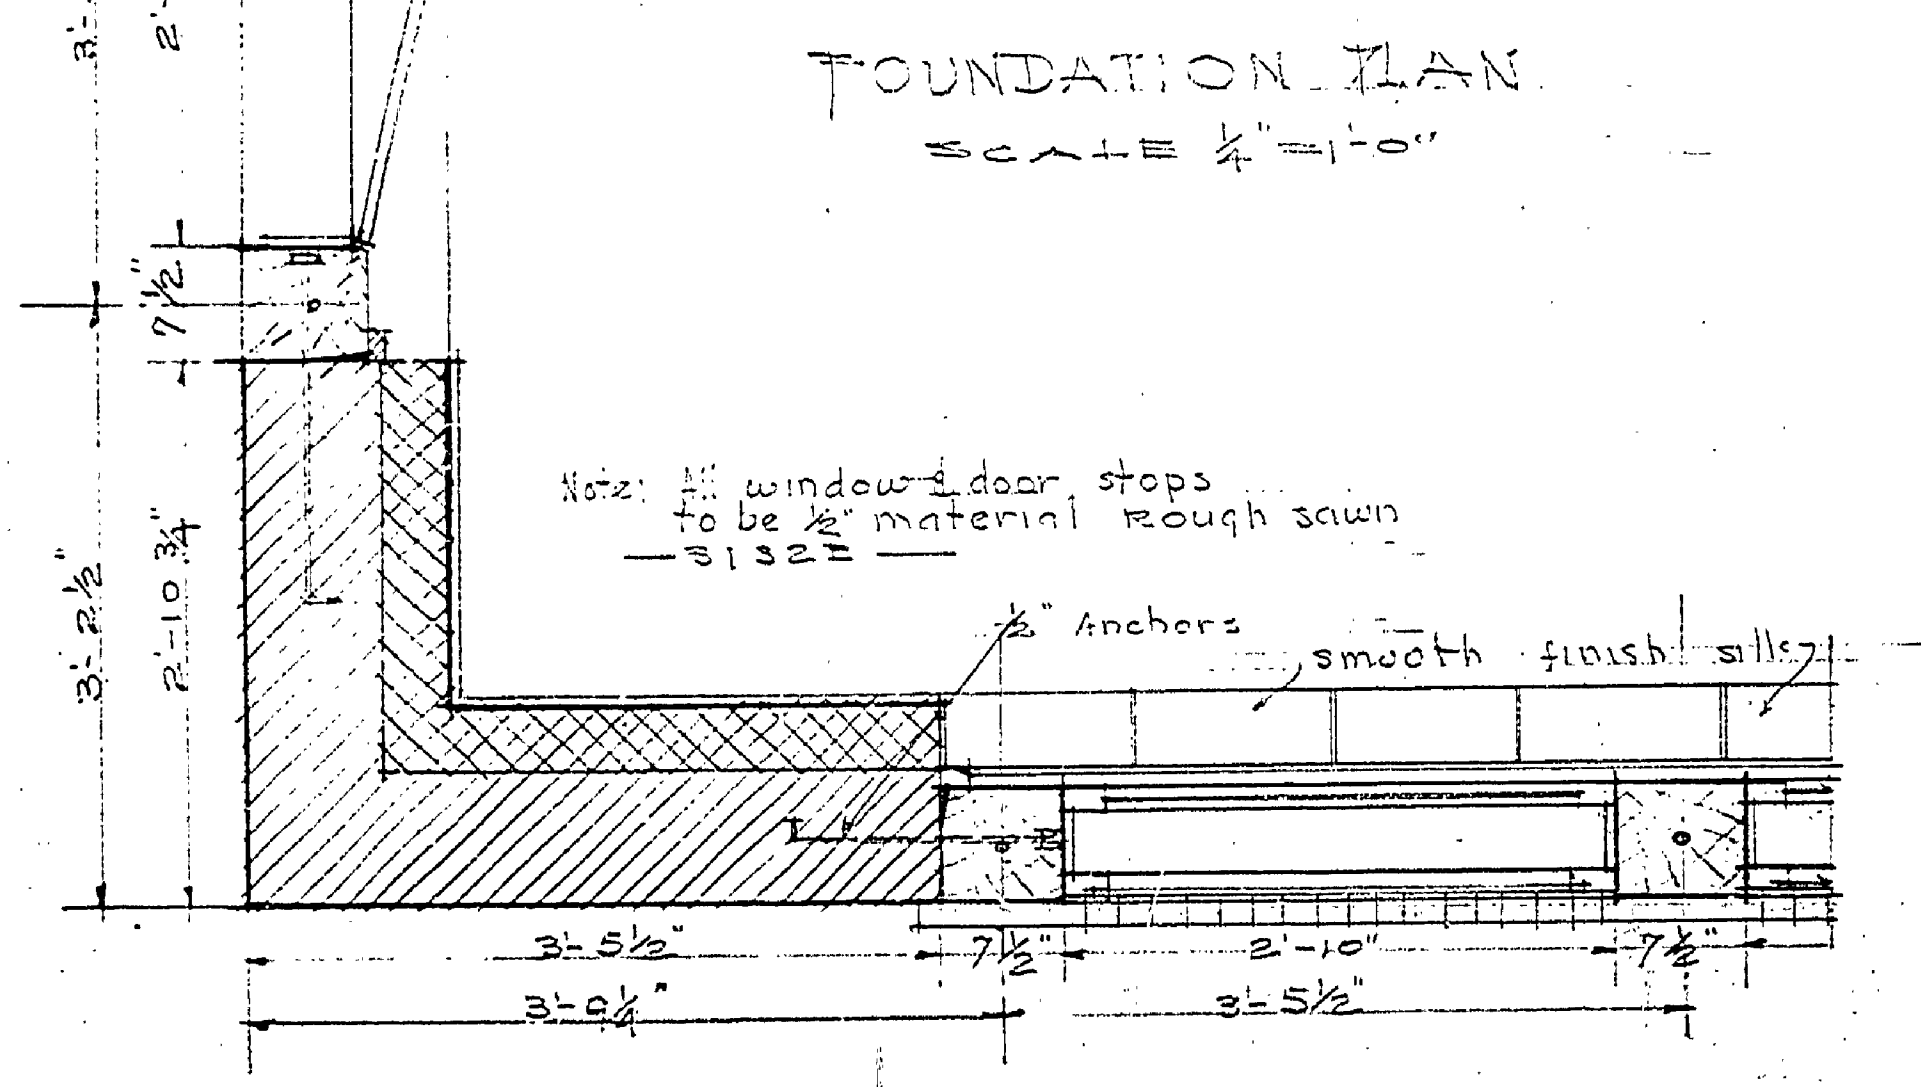

TYPICAL WALL SECTIONS  
SCALE 1"=1'-0"

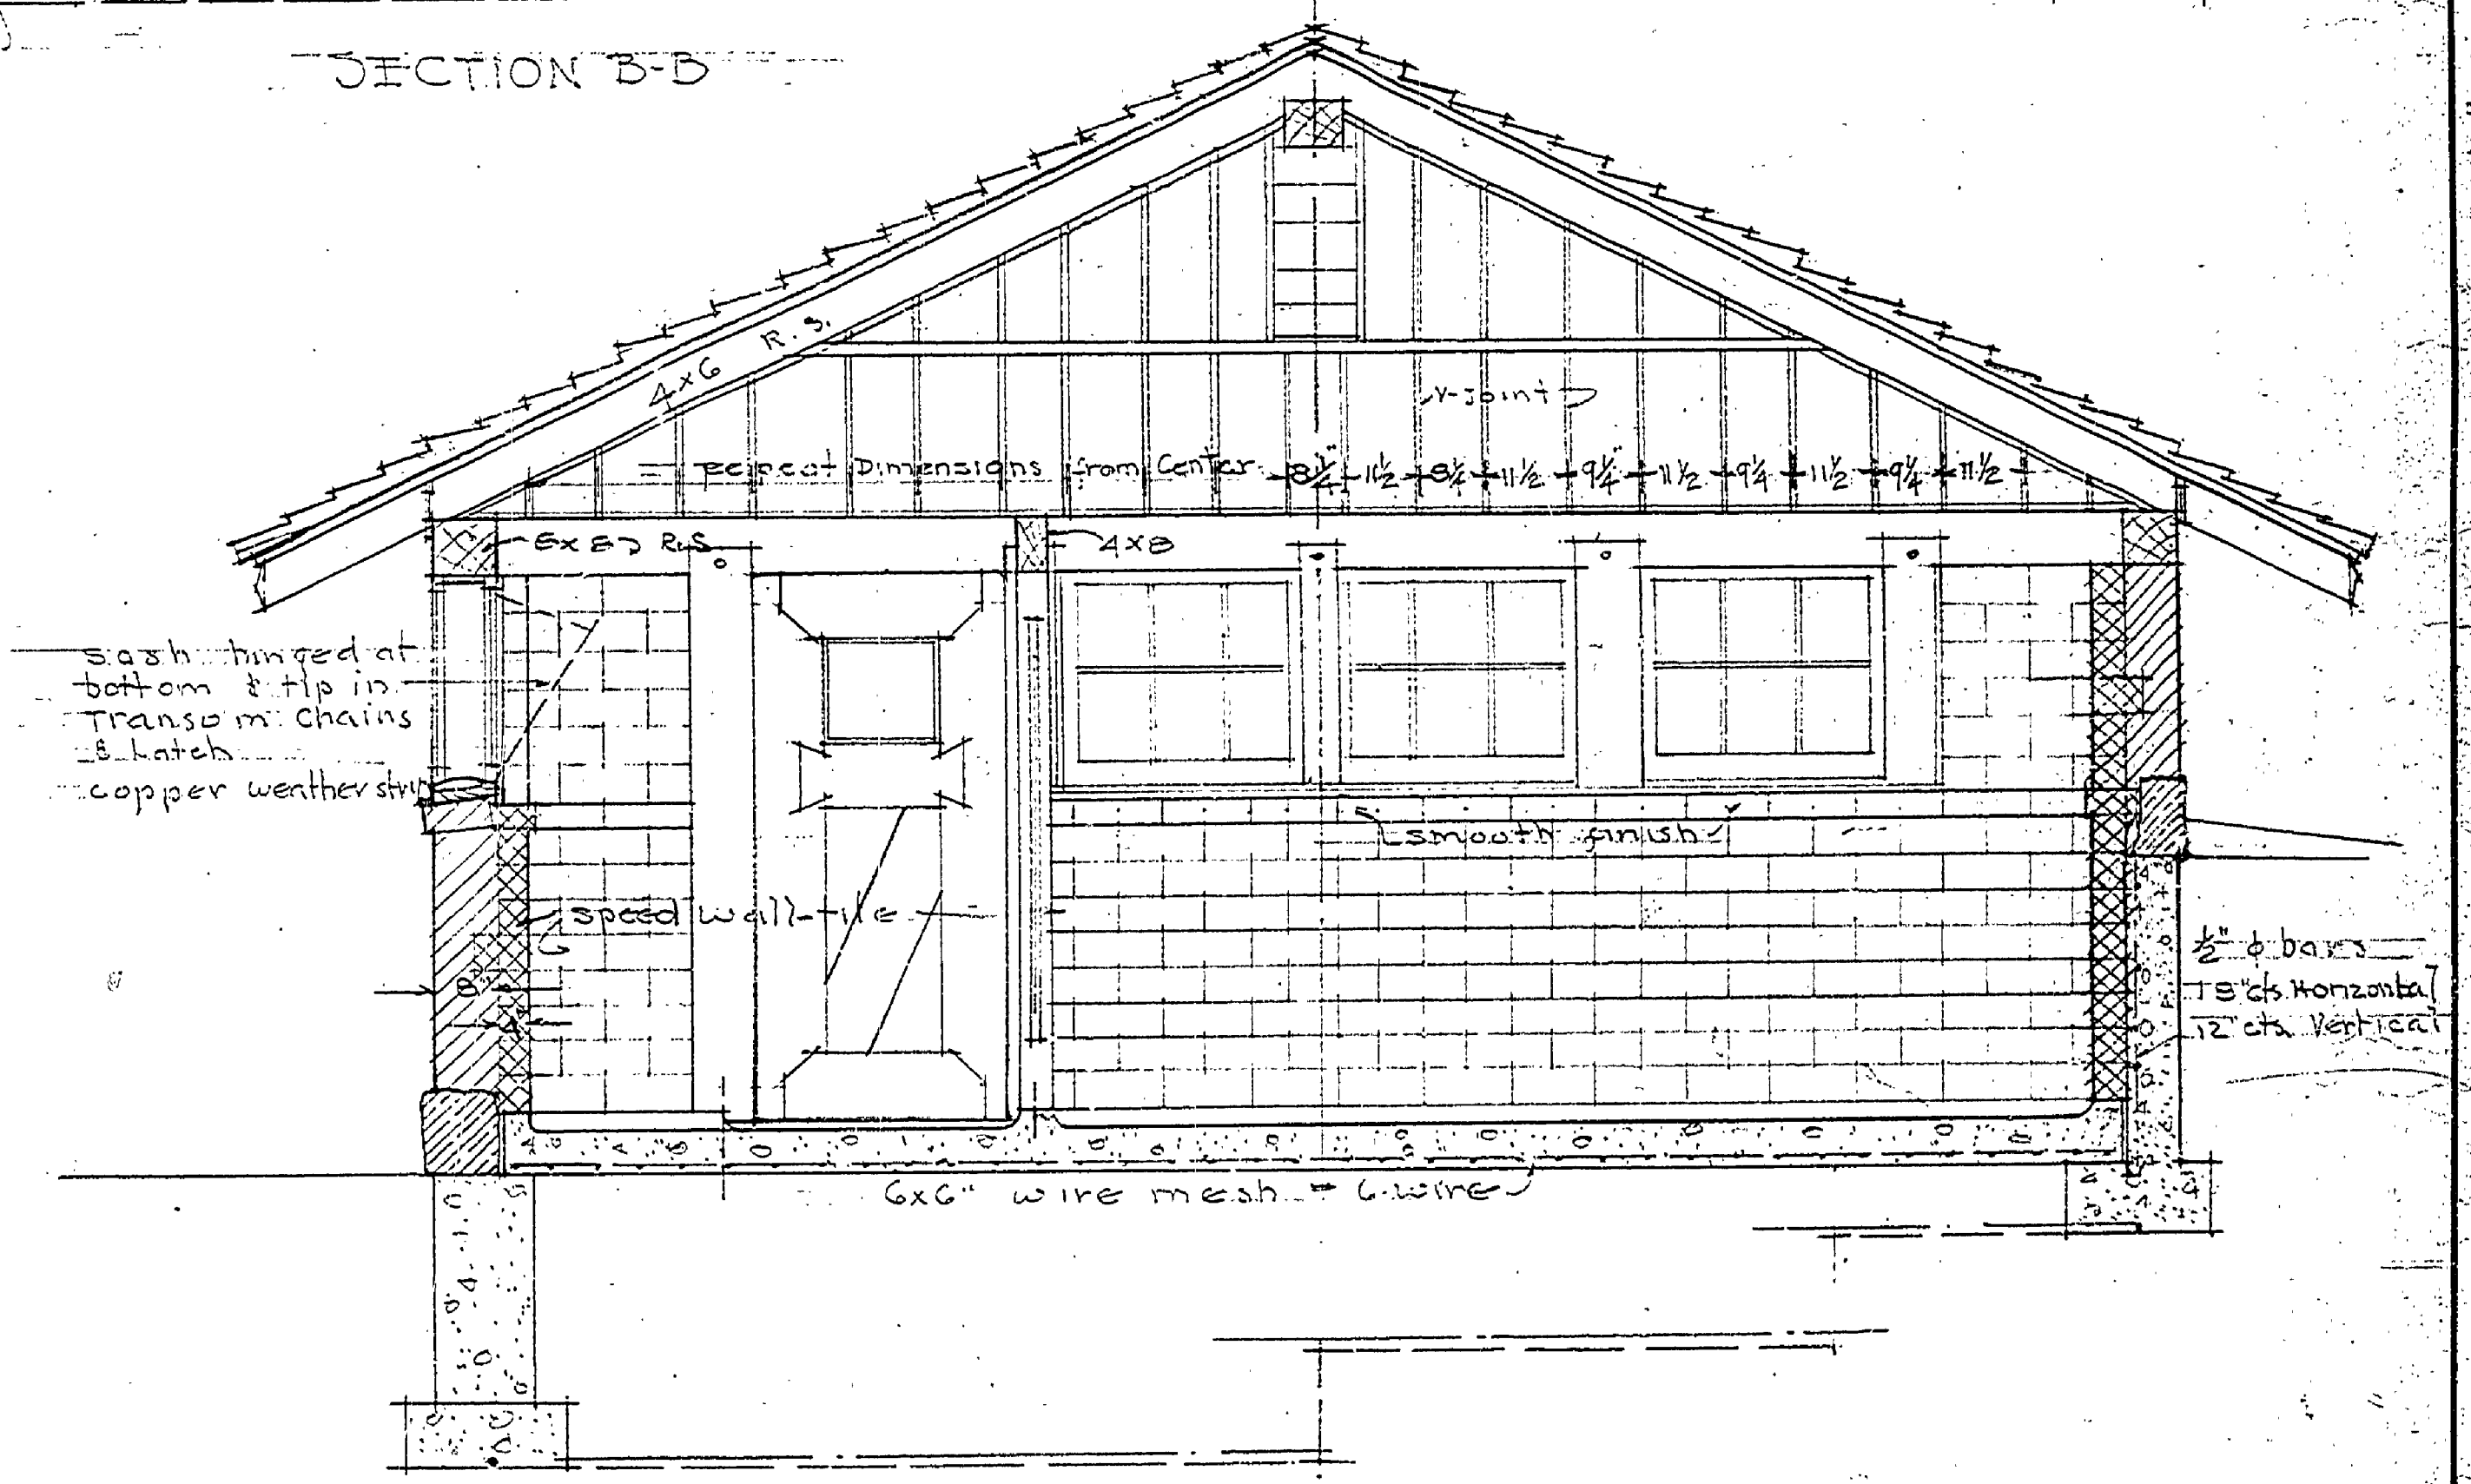

SECTION A-A  
SCALE 1/2"=1'-0"

UNITED STATES DEPARTMENT OF THE INTERIOR NATIONAL PARK SERVICE COOPERATING WITH MICHIGAN DEPARTMENT OF CONSERVATION			A-97
DRAWN BY E. P. H.	LUDINGTON	PLAN NO. 38 3075 10-22-30	
DESIGNED BY E. P. HARTWICK	STATE PARK NO. 2 REG. NO. 1 EXTENSION	SCALE AS SHOWN	CLAMP DESIGNATION 38-2-MICH DATE 7/11/30
CHECKED BY	TOILET BUILDING	CHECKED BY	
PREPARED BY	DATE 8/19/30	RECOMMENDED BY	DATE 8/19/30
APPROVED	REGIONAL OFFICE	DATE	DATE

INSURANCE # 11

MAY 1930