
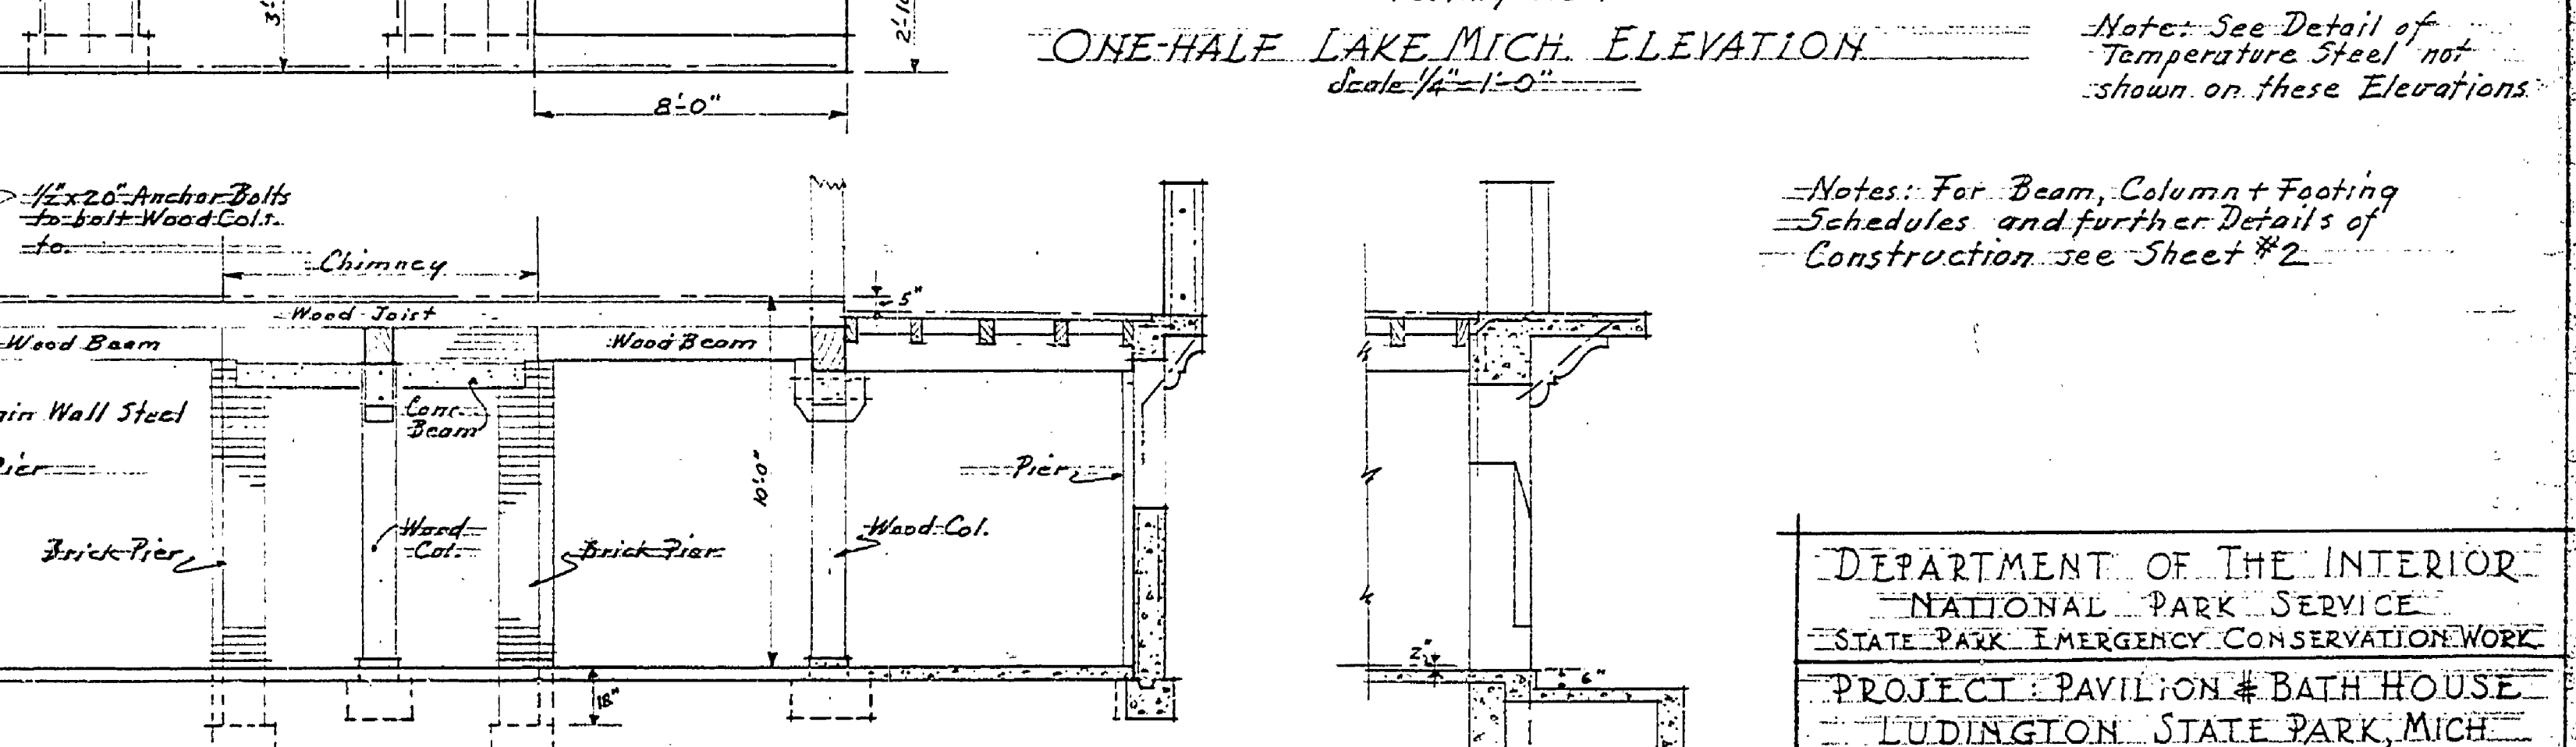
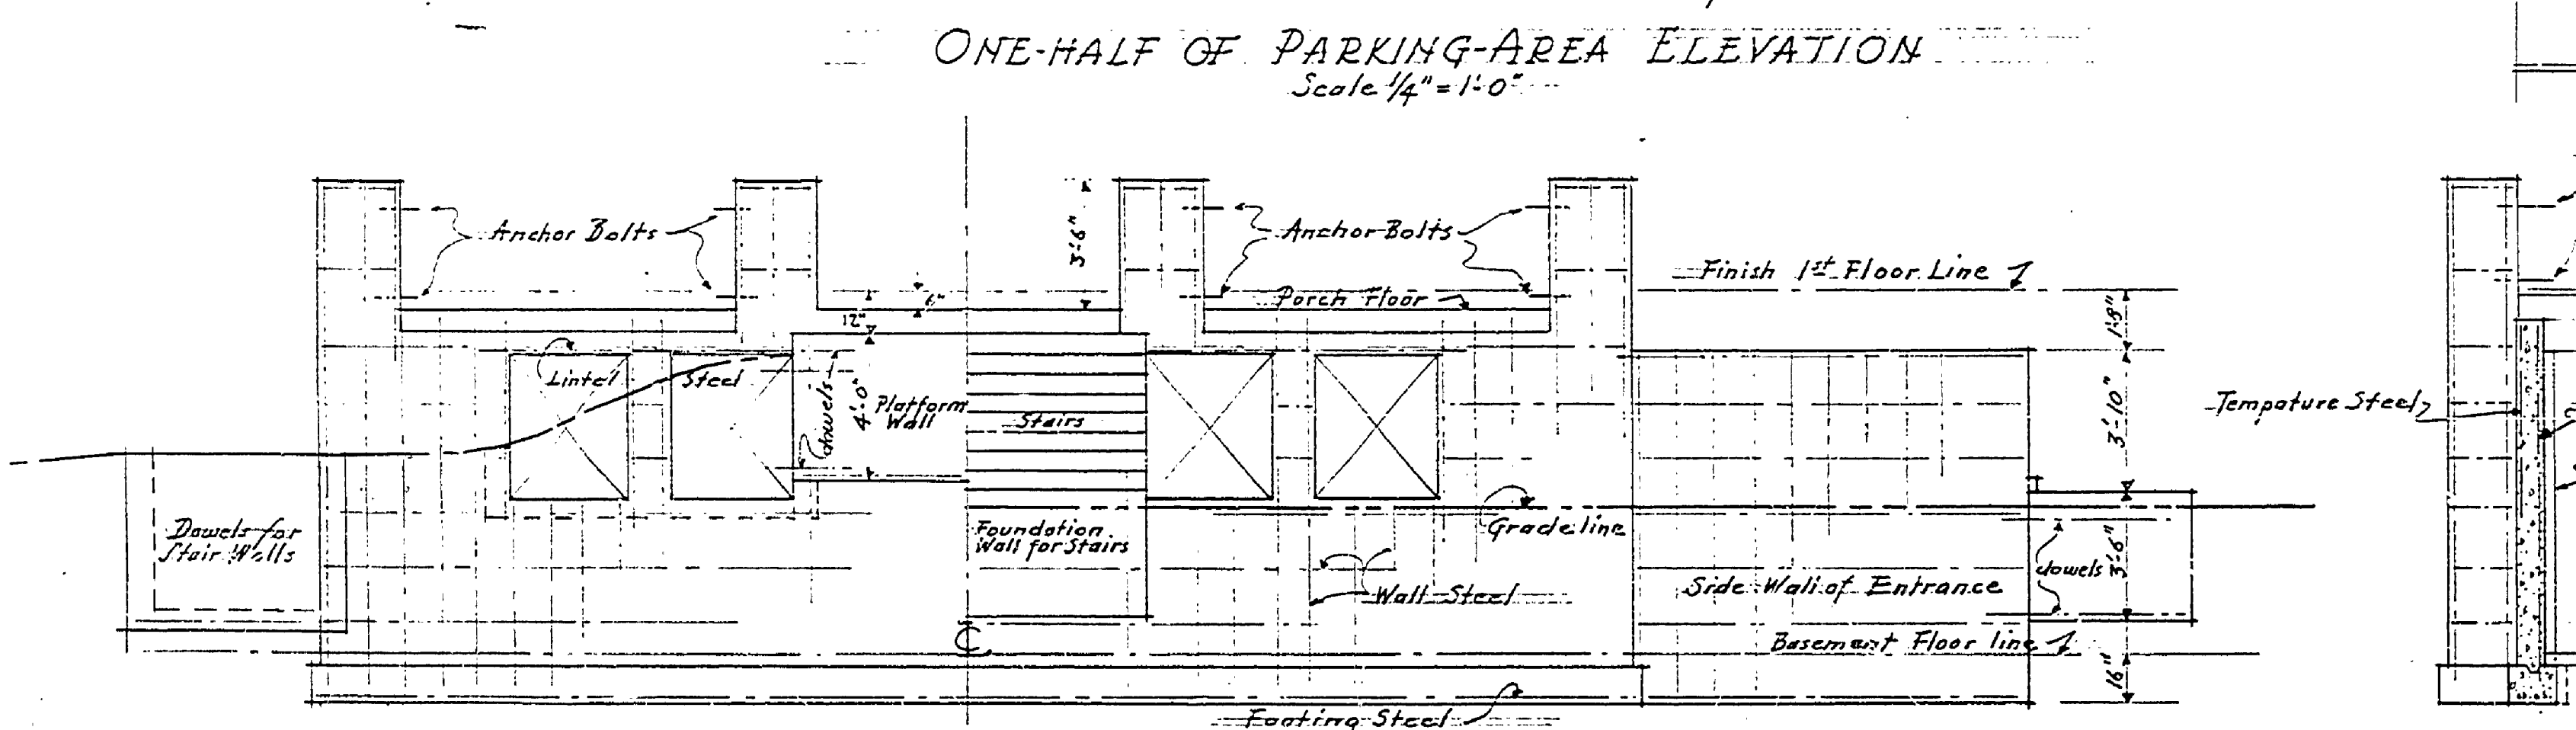
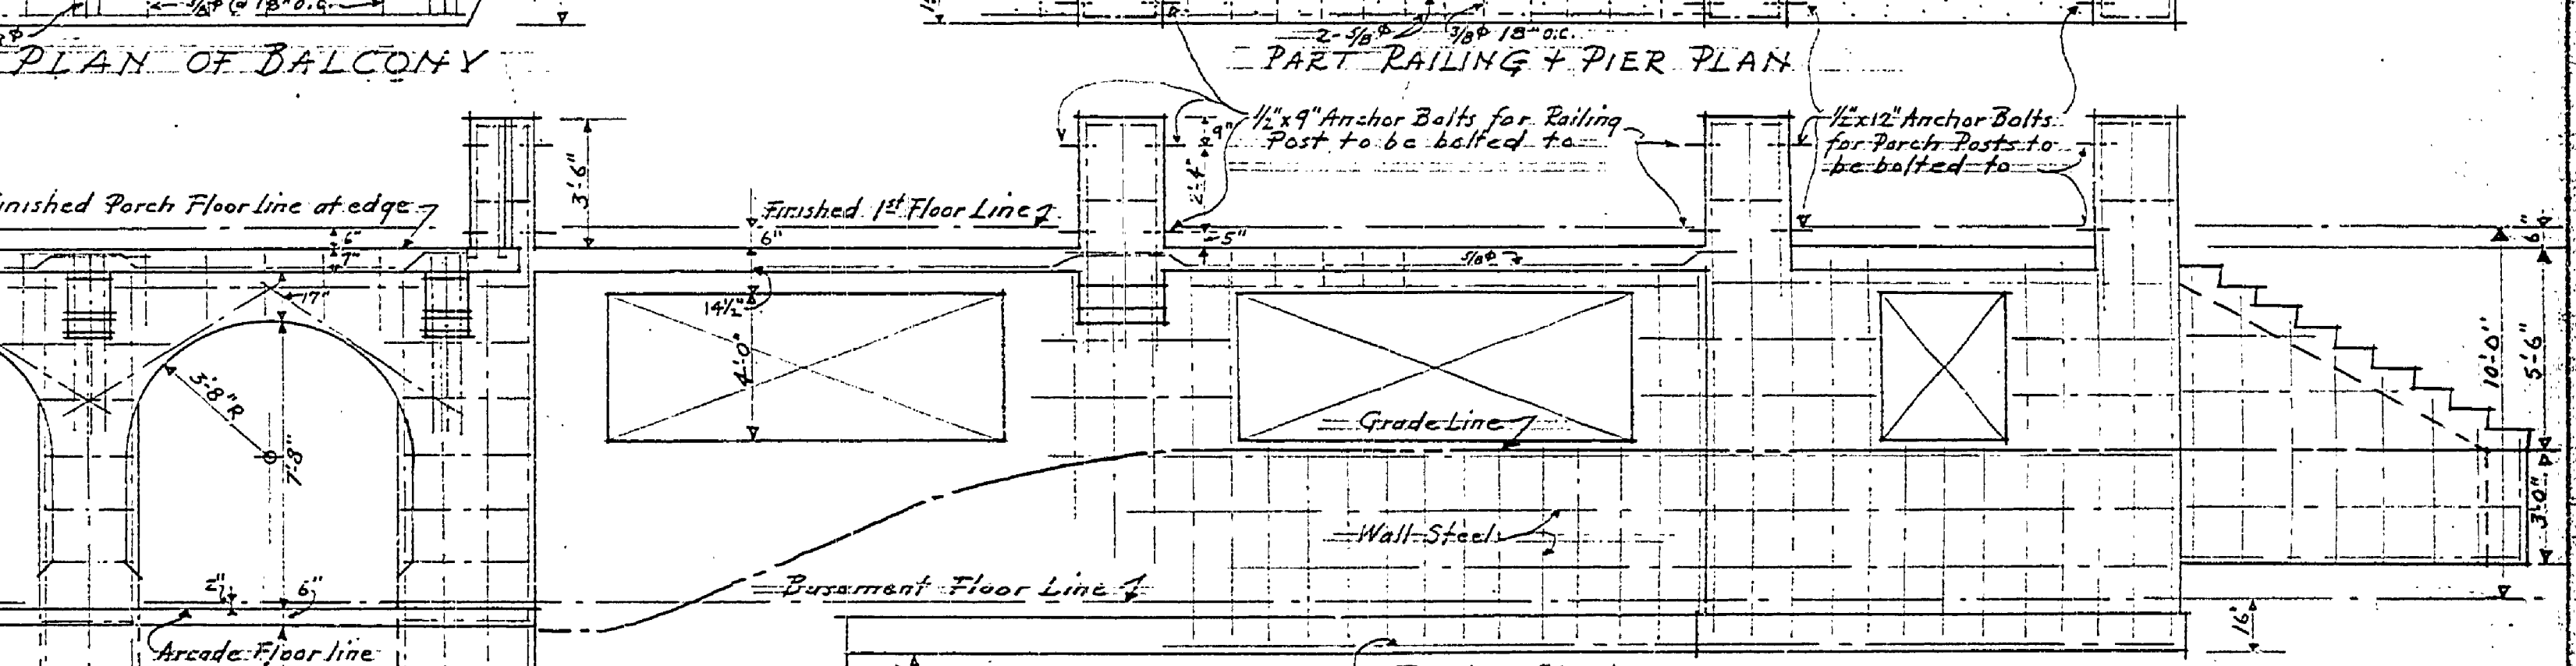
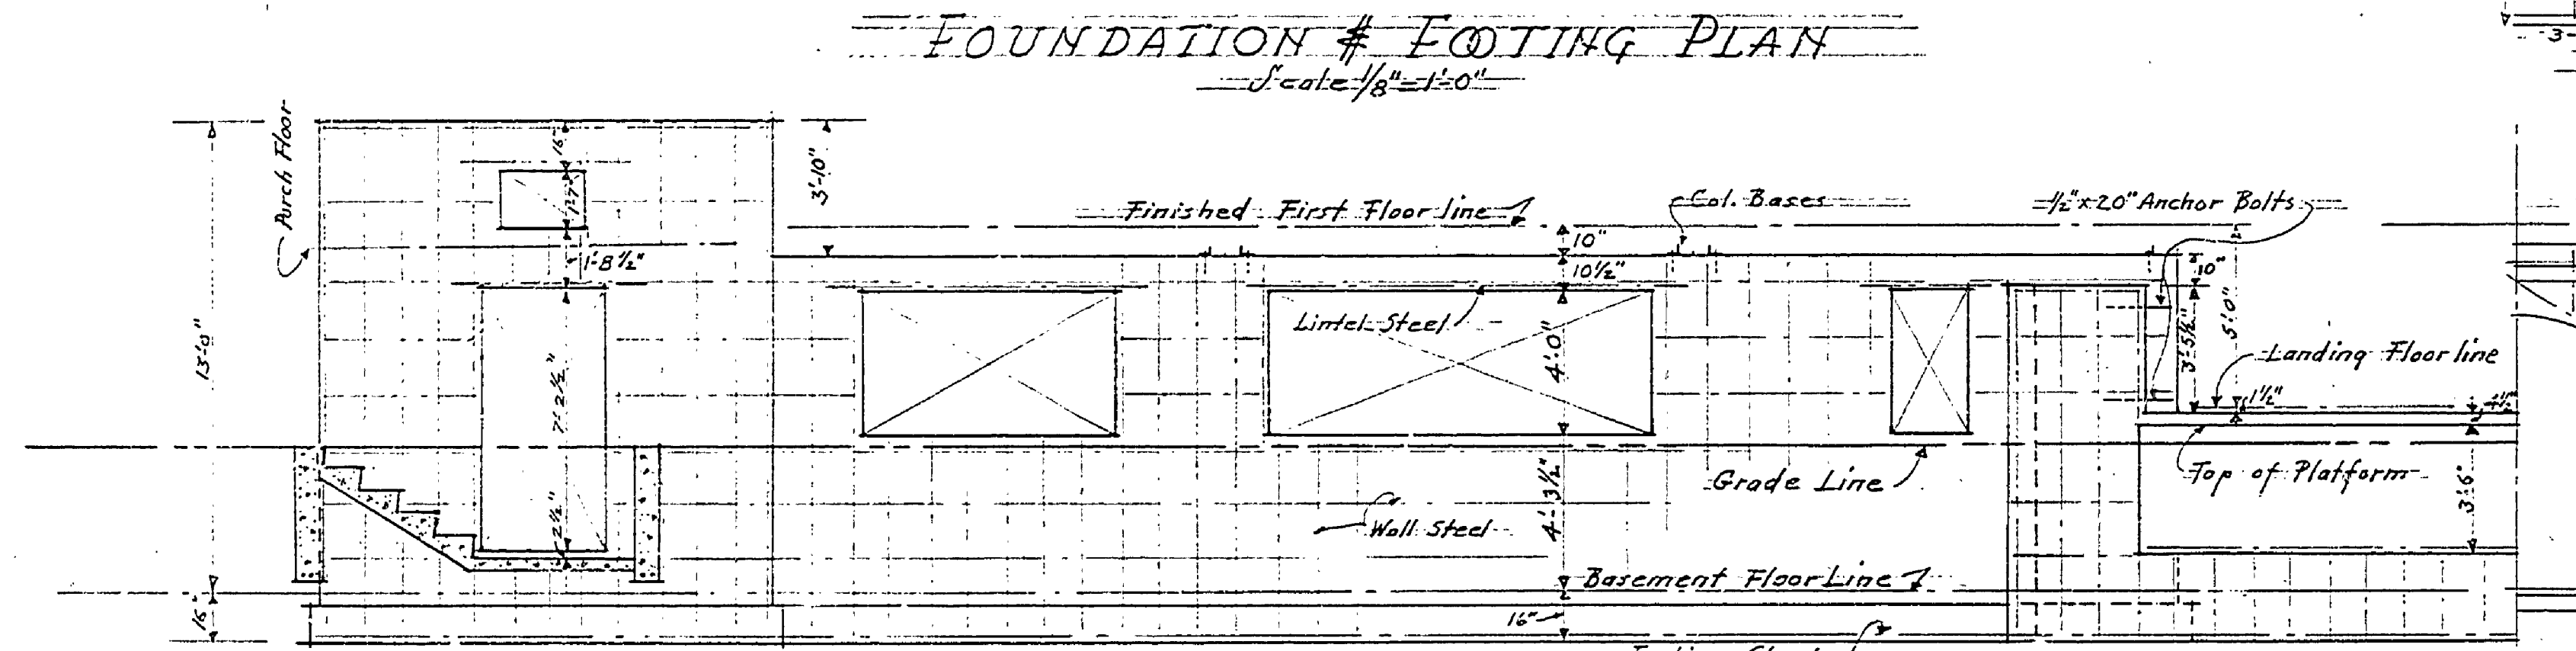
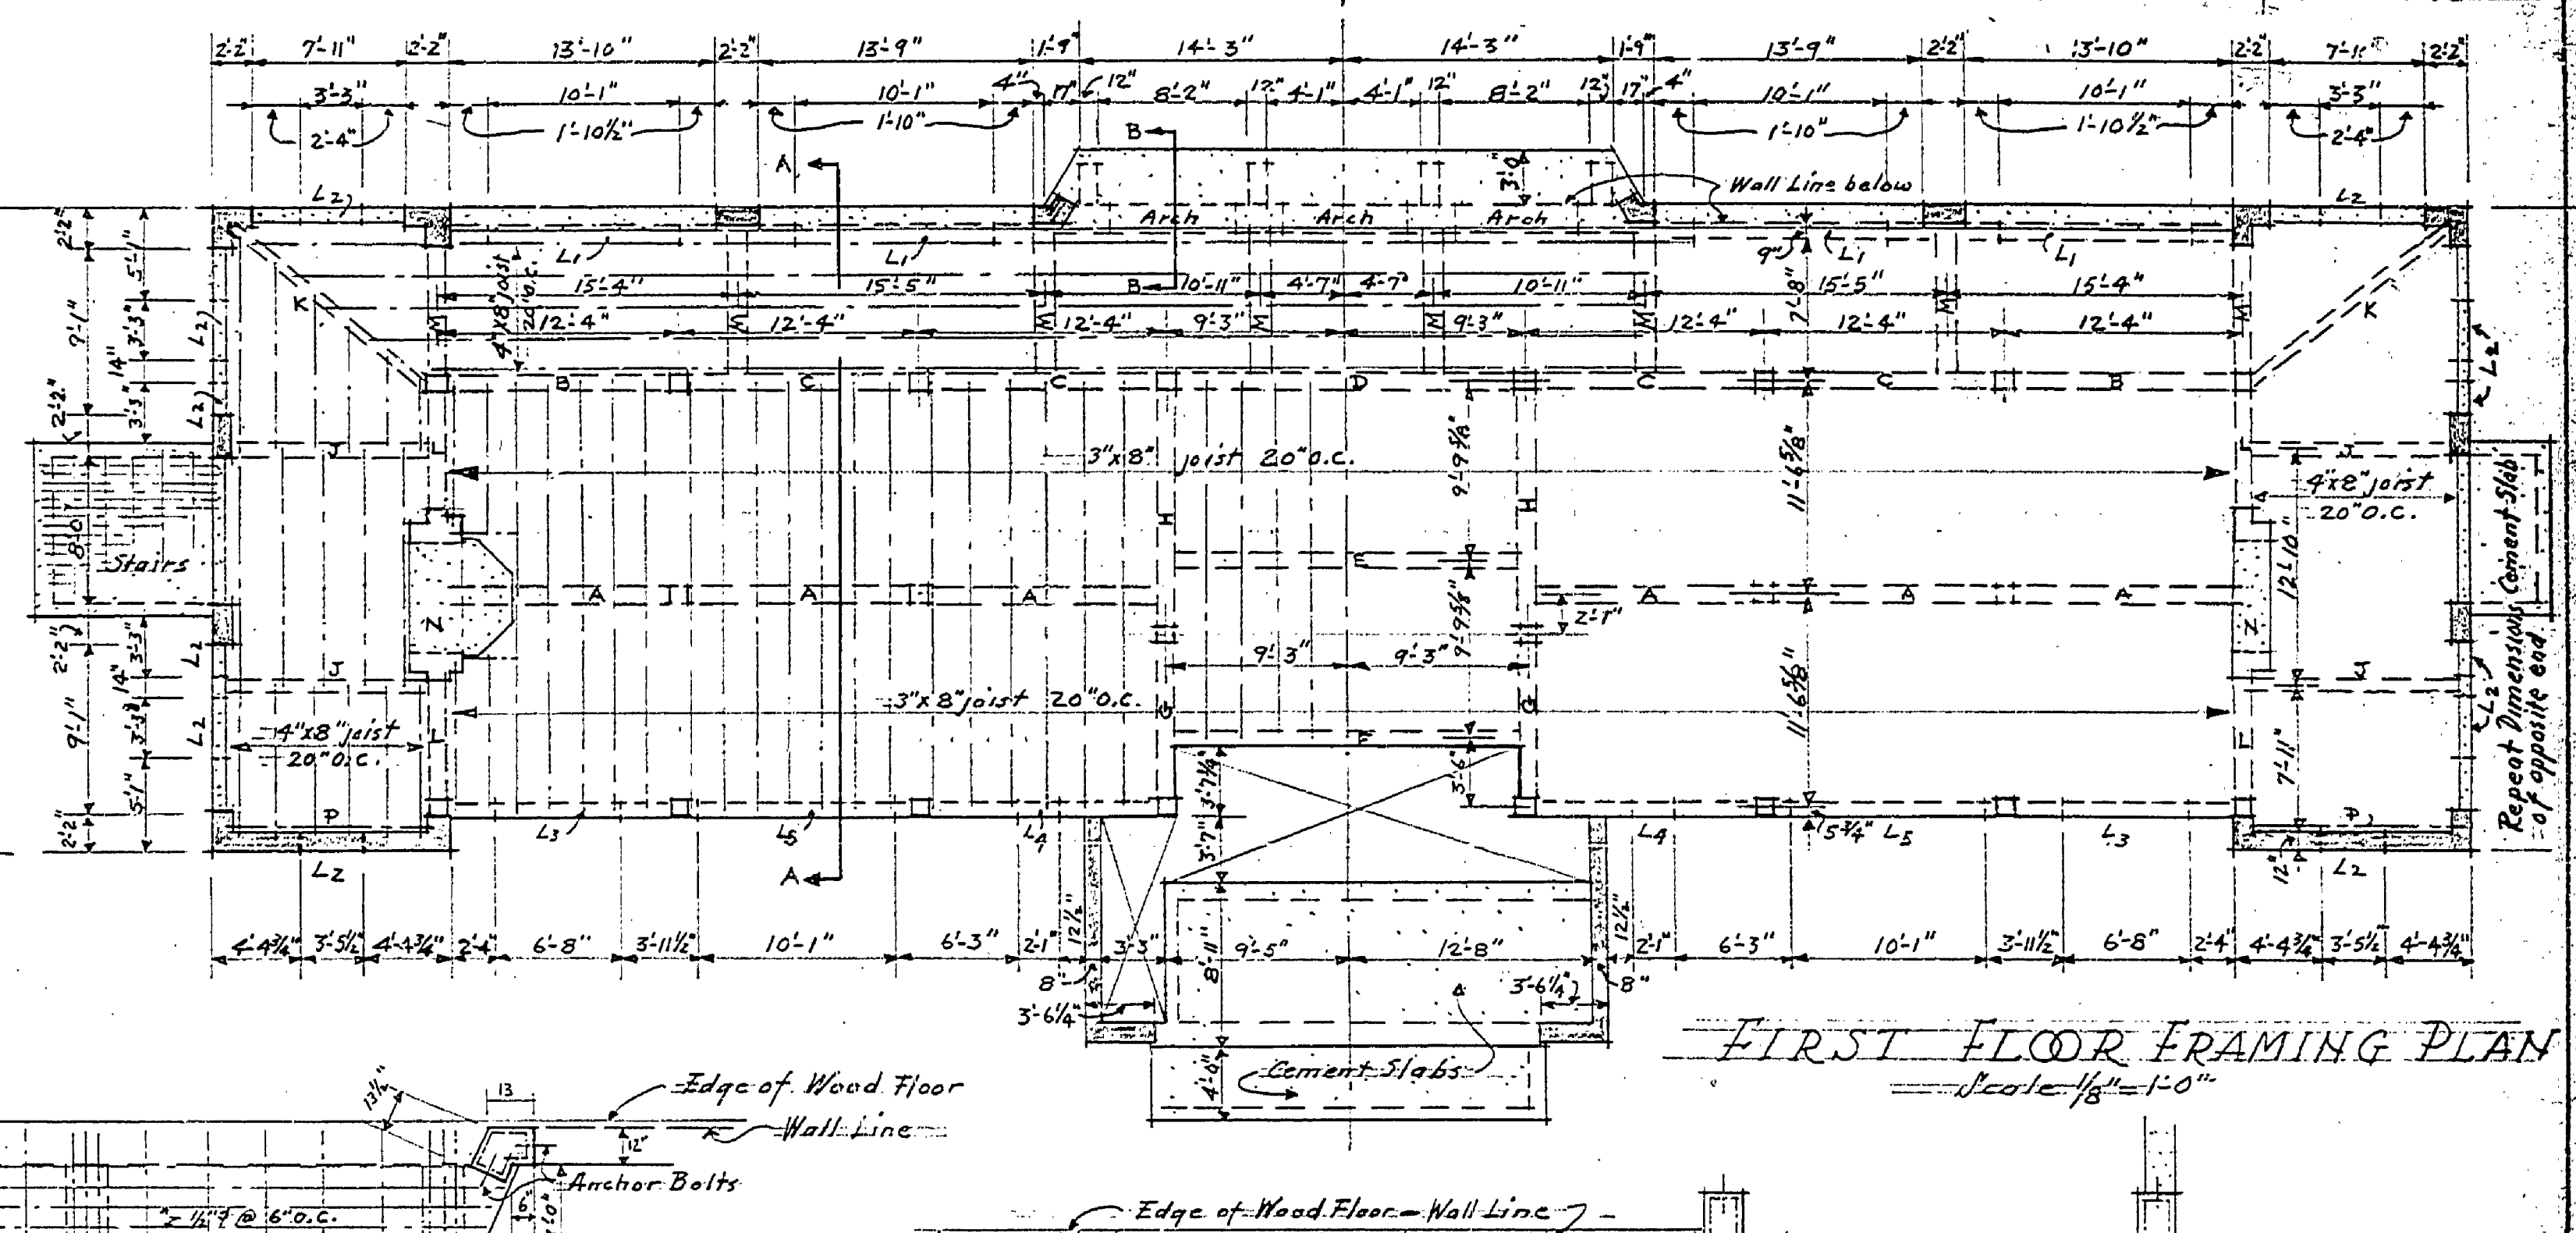


CONCRETE COL. FOOTING SCHEDULE			
Numbers	Size	Numbers	Size
1, 3, 5, 8	27" x 27" x 13" plus 8" Cap	Piers	3" Projection beyond Brick and 12" deep plus Cap. 8" high same size as brick work
2, 7	26" x 26" x 13" " 8"		
4, 5	31" x 31" x 16" " 8"		
9, 10, 13, 14	20" x 20" x 12" " 8"		
11, 12	22" x 22" x 12" " 8"		

LINTEL SCHEDULE			
Mkd	Size	Steel	Quantity
L1	10 1/2" x 9"	1-9/16" dia. 1-9/16" dia.	12-3"
L2	10 1/2" x 9"	2-1/2" dia. 4-3"	
L3	10 1/2" x 9"	2-9/16" dia. 8-0"	
L4	10 1/2" x 9"	2-1/2" dia. 3-0"	
L5	10 1/2" x 9"	1-9/16" dia. 1-9/16" dia.	12-3"

WOOD BEAM SCHEDULE					
Mkd	Size	Mkd	Size	Mkd	Size
A	8" x 12"	F	12" x 12"	L	8" x 12"
B	8" x 12"	G	10" x 12"	M	12" x 12"
C	10" x 14"	H	10" x 14"	P	6" x 8"
D	10" x 16"	J	8" x 12"	N	Conc. See Detail Sheet #4
E	12" x 14"	K	8" x 12"		

NOTES:
 - All Columns to be Wood 10" x 10" - Cols. #1, 2, 3, 4, 5, 6
 - 7, 8 to run continuous from Footing to Roof Truss
 - Beam Connections of Columns to be as detailed
 - to another Beam to be by means
 - of a 3" x 1/4" Strap iron Hanger - Bases for all
 - Columns to be metal (Duplex or Ideal). Bottom of
 - all columns to be treated with a preservative

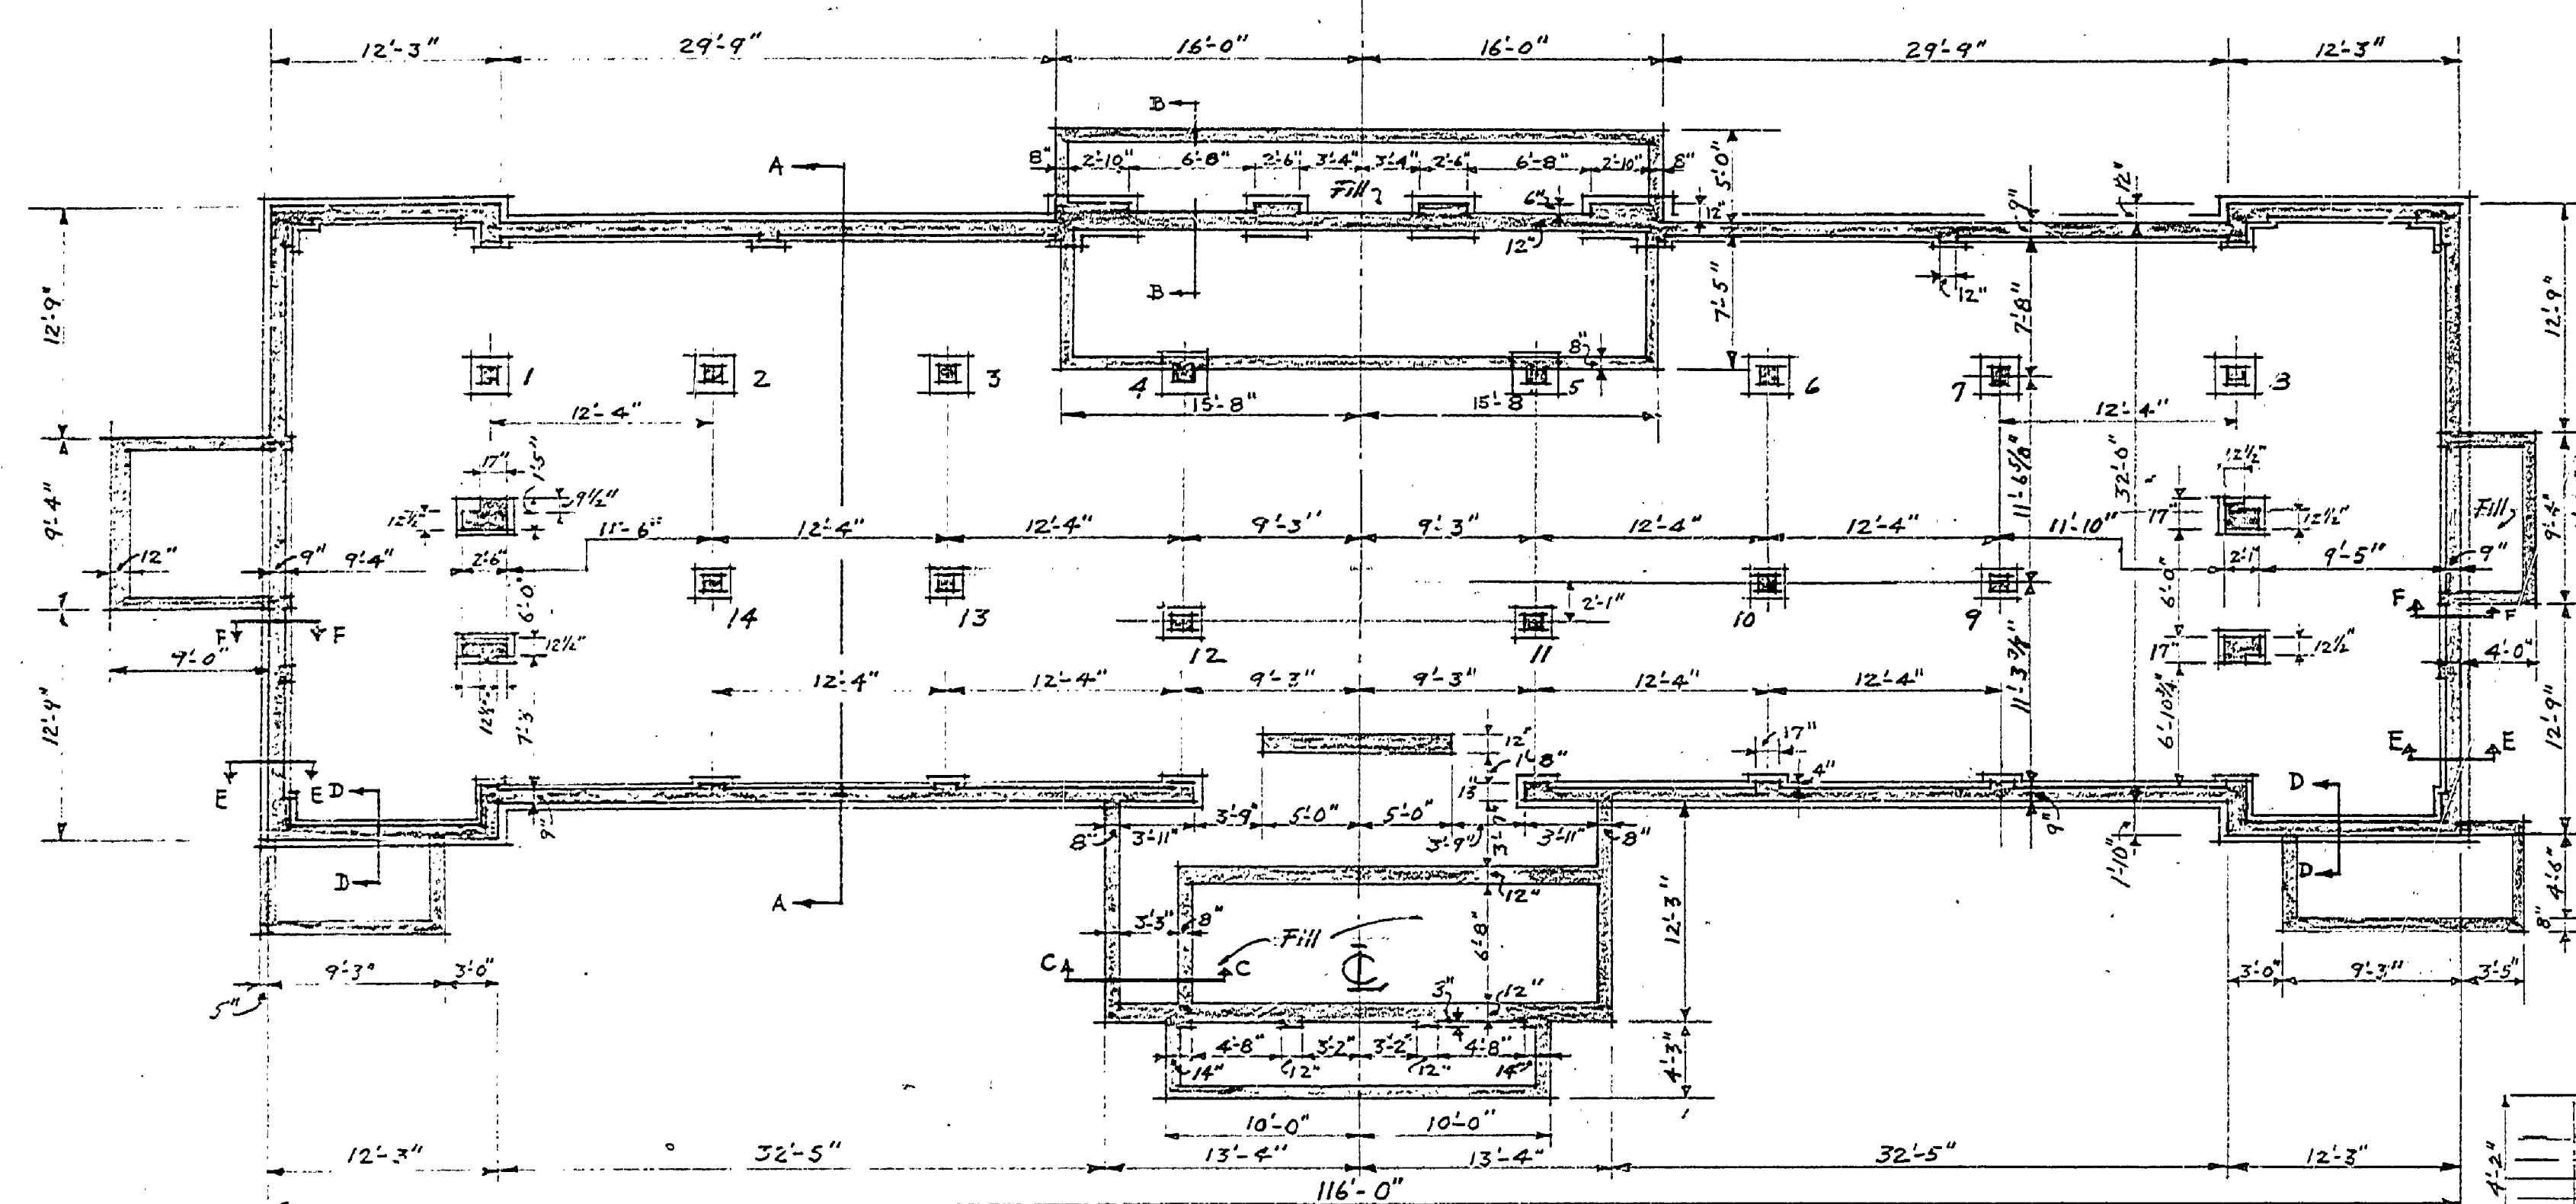

DEPARTMENT OF THE INTERIOR
 NATIONAL PARK SERVICE
 STATE PARK EMERGENCY CONSERVATION WORK
 PROJECT: PAVILION & BATH HOUSE
 LUDINGTON STATE PARK, MICH.
 LUDINGTON CAMP, S.P. 2

Plans approved previously by all
 LAKE MICHIGAN BATHHOUSE

Drawn by R34 REVISIONS Redrawn 12-13-53
 SHEET 1

INSURANCE #5
 MASTER PLAN #1