



NORTH ELEVATION



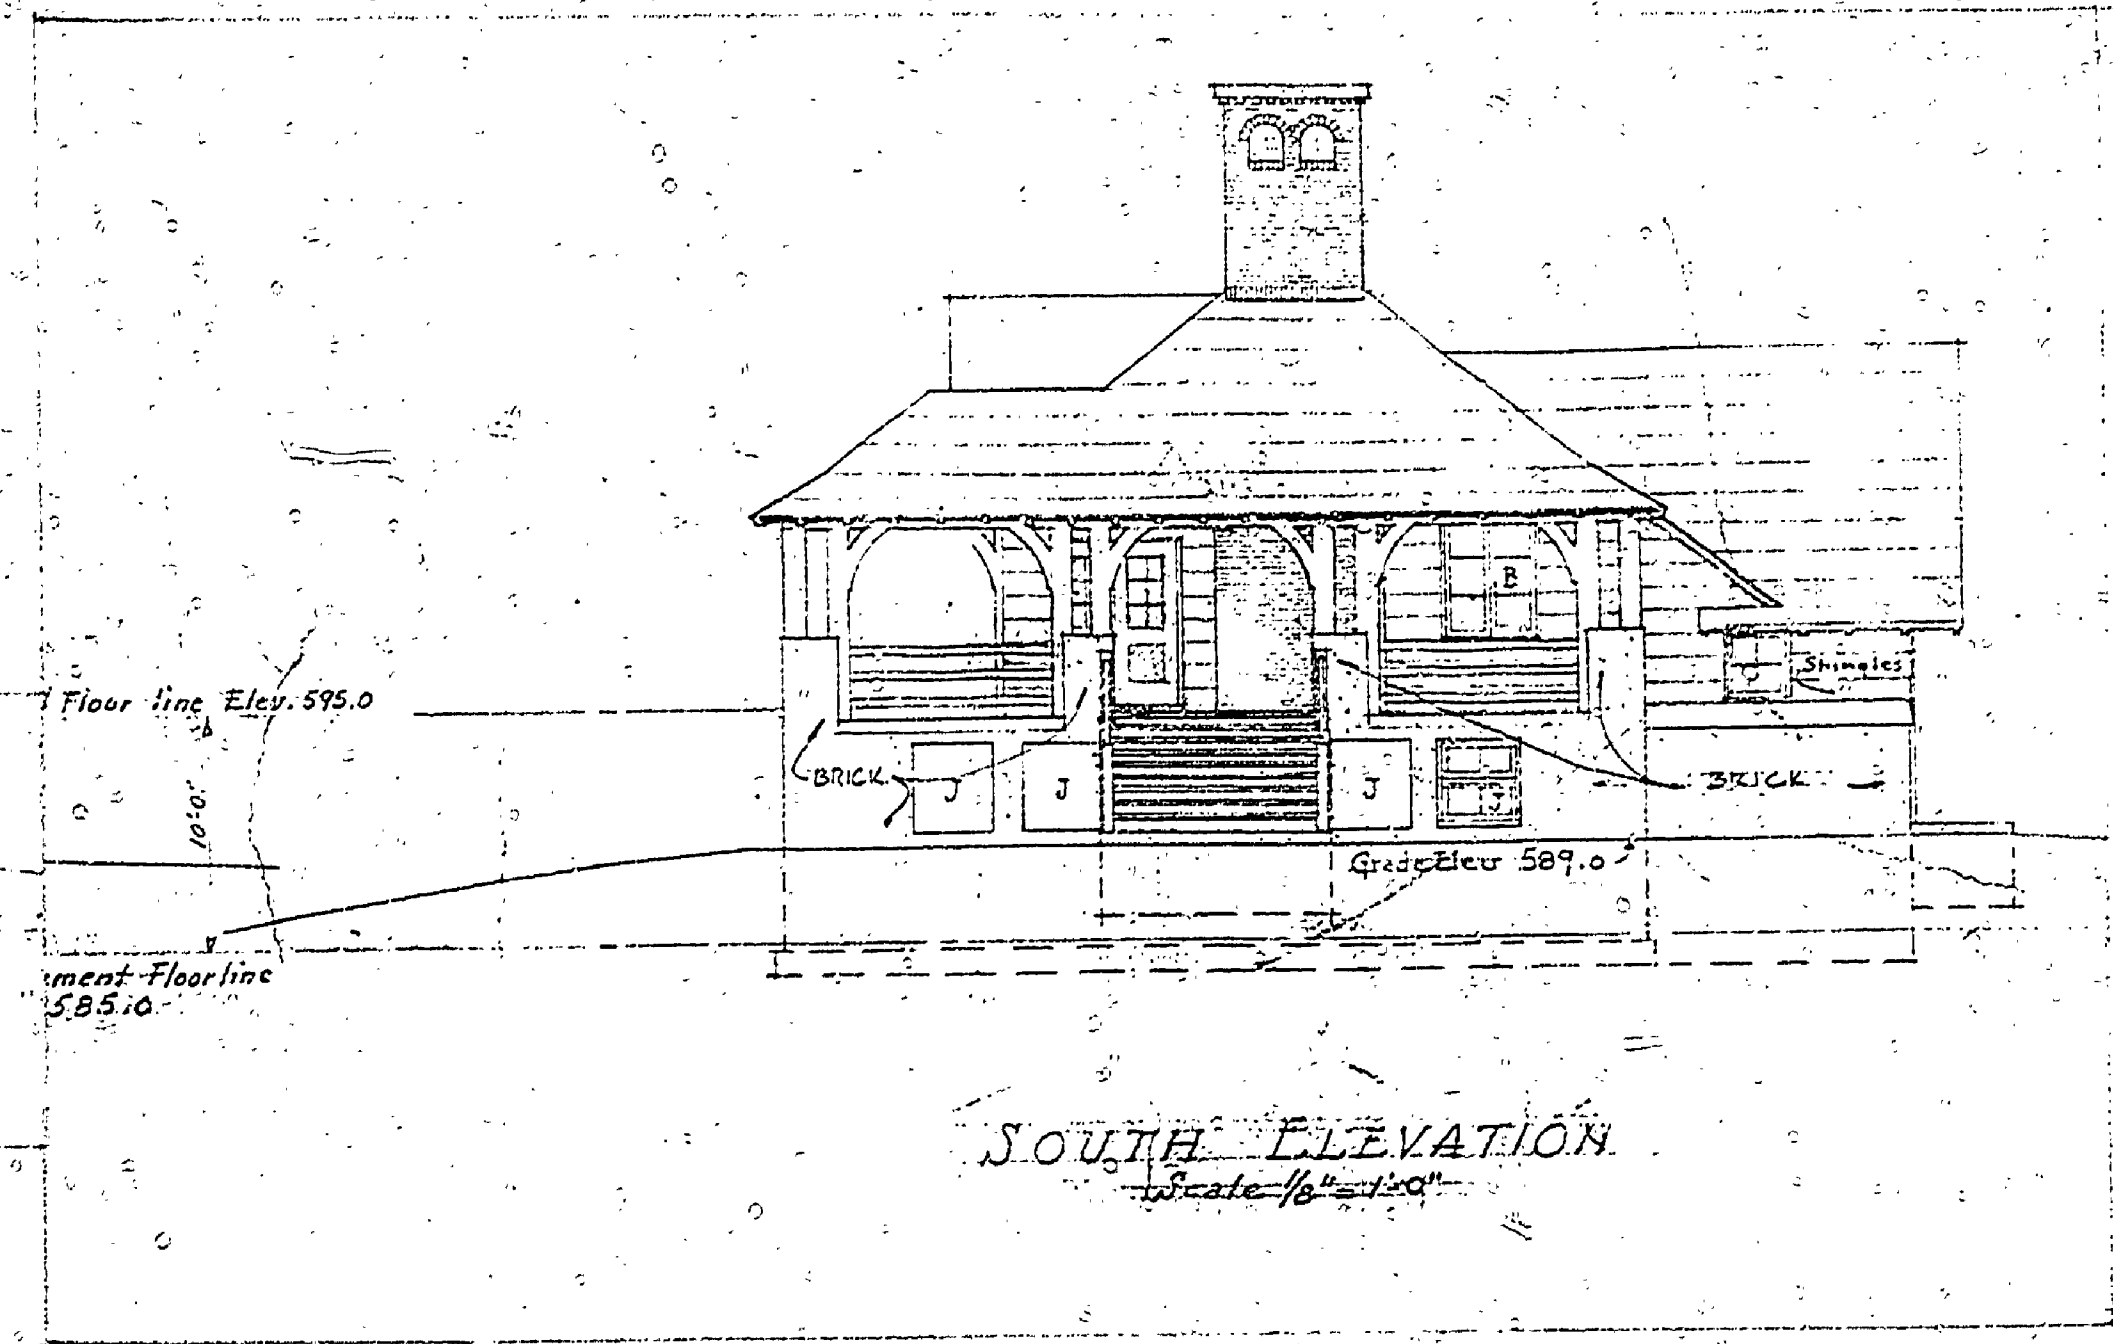


SOUTH ELEVATION
Scale 1/8" = 1'-0"


DOOR SCHEDULE					
DOOR NO.	TYPE	SIZE	MATERIAL	FRAME	REMARKS
1	A	3'-0" x 7'-0" 1/2"	WOOD	WOOD	KICKER, PUSH/PULL
2	A	3'-0" x 7'-0" 1/2"	WD	WD	KICKER, PUSH/PULL
3	A	3'-0" x 7'-0" 1/2"	WD	WD	
4	A	3'-0" x 7'-0" 1/2"	WD	WD	KICKER, PUSH/PULL
5	D	6'-8" x 7'-8" OPNG	ST. SLAT	ST. GUIDES	MANUAL LIFT
6	D	6'-8" x 7'-8" OPNG	ST. SLAT	ST. GUIDES	MANUAL LIFT
7	D	6'-8" x 7'-8" OPNG	ST. SLAT	ST. GUIDES	
8	D	9'-10" x 7'-8" OPNG	ST. SLAT	ST. GUIDES	
9	A	3'-0" x 7'-0" 1/2"	WD	WD	KICKER, PUSH/PULL
10	B	3'-2" x 7'-0" 1/2"	WD	WD	KICKER, PUSH/PULL
11	C	2'-4" x 7'-0" 1/2"	WD	WD	KICKER, PUSH/PULL
12	A	3'-0" x 7'-0" 1/2"	WD	WD	

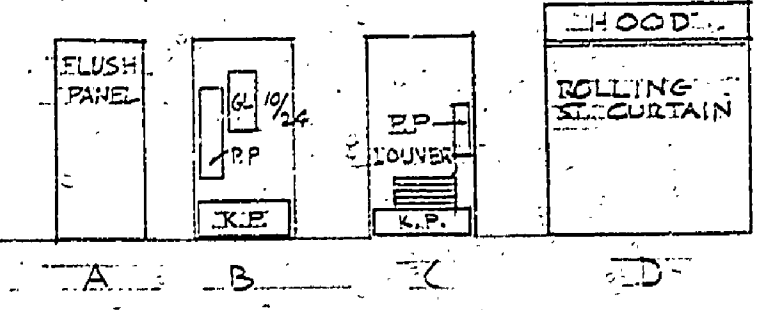

DOOR TYPES
(SEE PLAN SHEET)

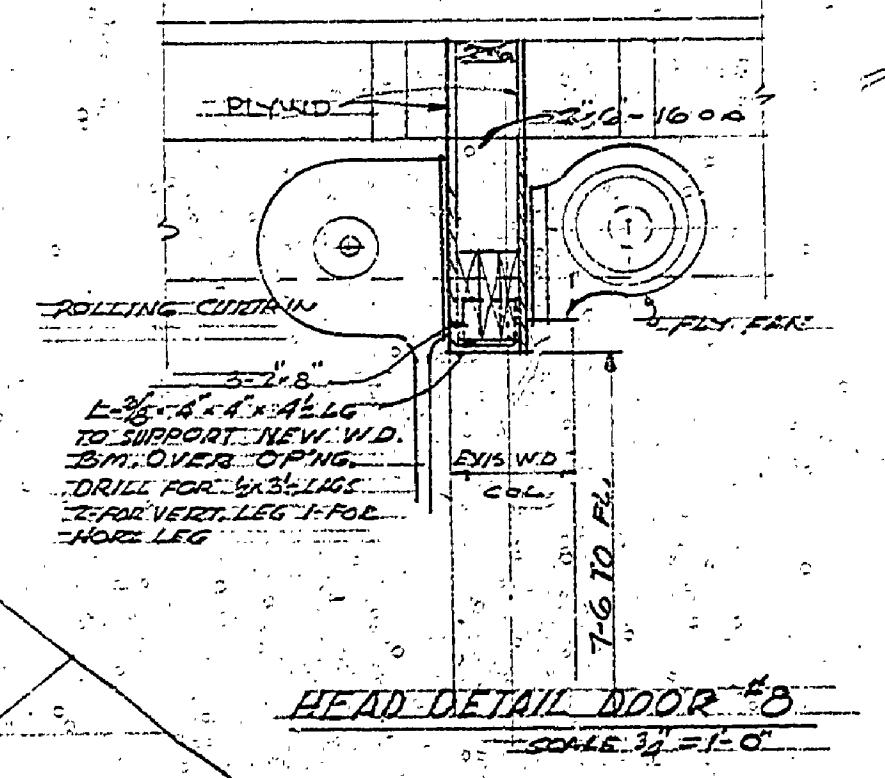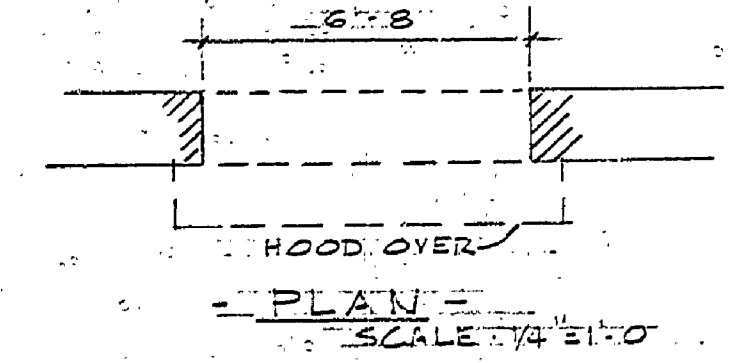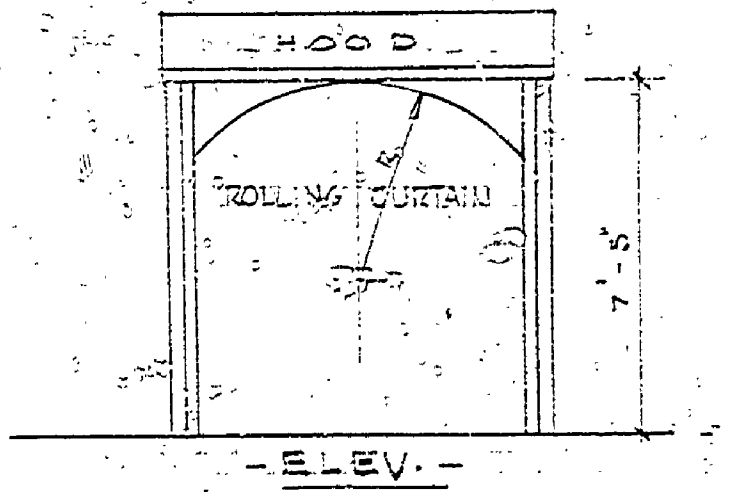


HEAD DETAIL DOOR #8
SCALE 1/2" = 1'-0"

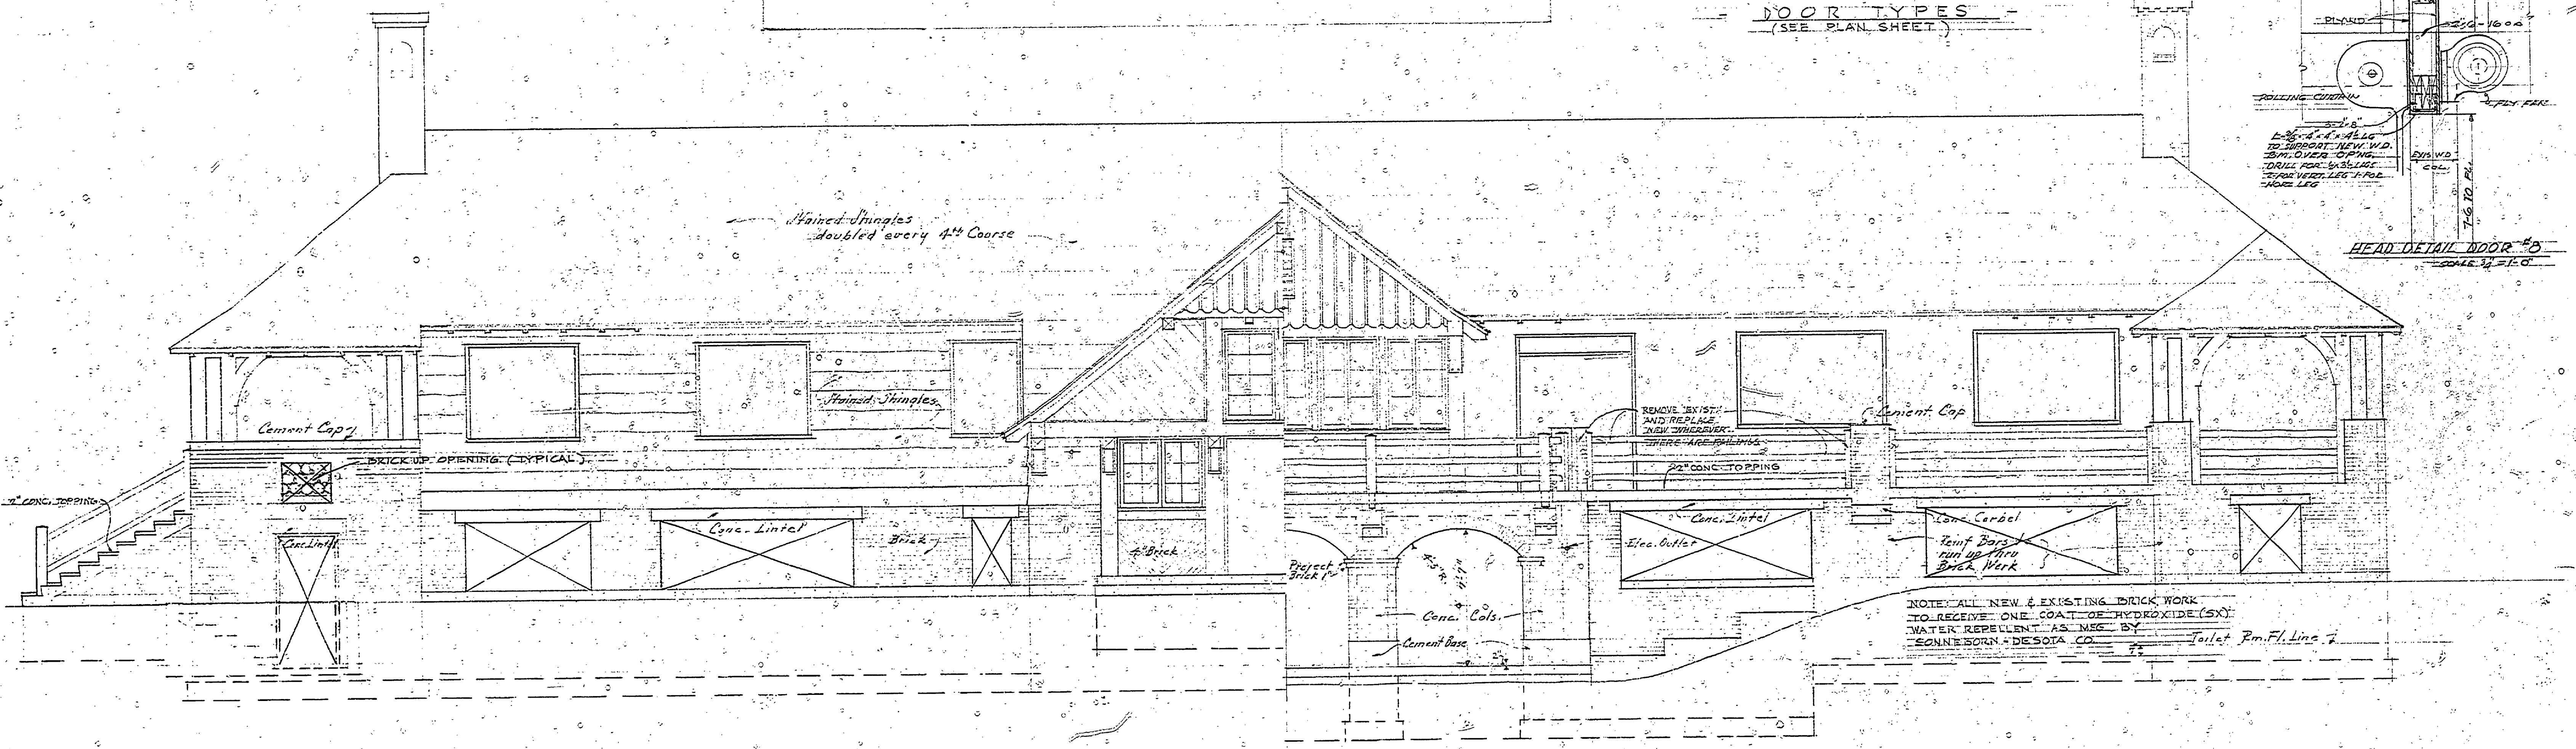

ONE-HALF OF ENTRANCE ELEVATION

ONE-HALF OF LAKE ELEVATION

Scale 1/4" = 1'-0"

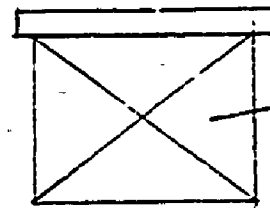

DESOTES REMOVE WINDOW AND FILL IN WITH BRICK MASONRY TO MATCH EXISTING WALL

SURVEYED BY		DRAWN BY DDP		TWO DATE BY		REVISIONS		NO DATE BY		REVISIONS		MICHIGAN DEPARTMENT OF NATURAL RESOURCES		ELEVATIONS		FLUDINGTON STATE PARK AREA OR PARK		PROJECT NO. 24-1012	
DESIGNED BY HOH		CHECKED BY		DATE		DATE		DATE		DATE		SHEET 2 OF 7		PLANNING A-98-A		REMODEL BEACHHOUSE PROJECTS CONCESSION		SHEET 2 OF 7 PLANNING A-98-A	