




SOUTH WEST ELEVATION  
Scale 1/4" = 1'-0"

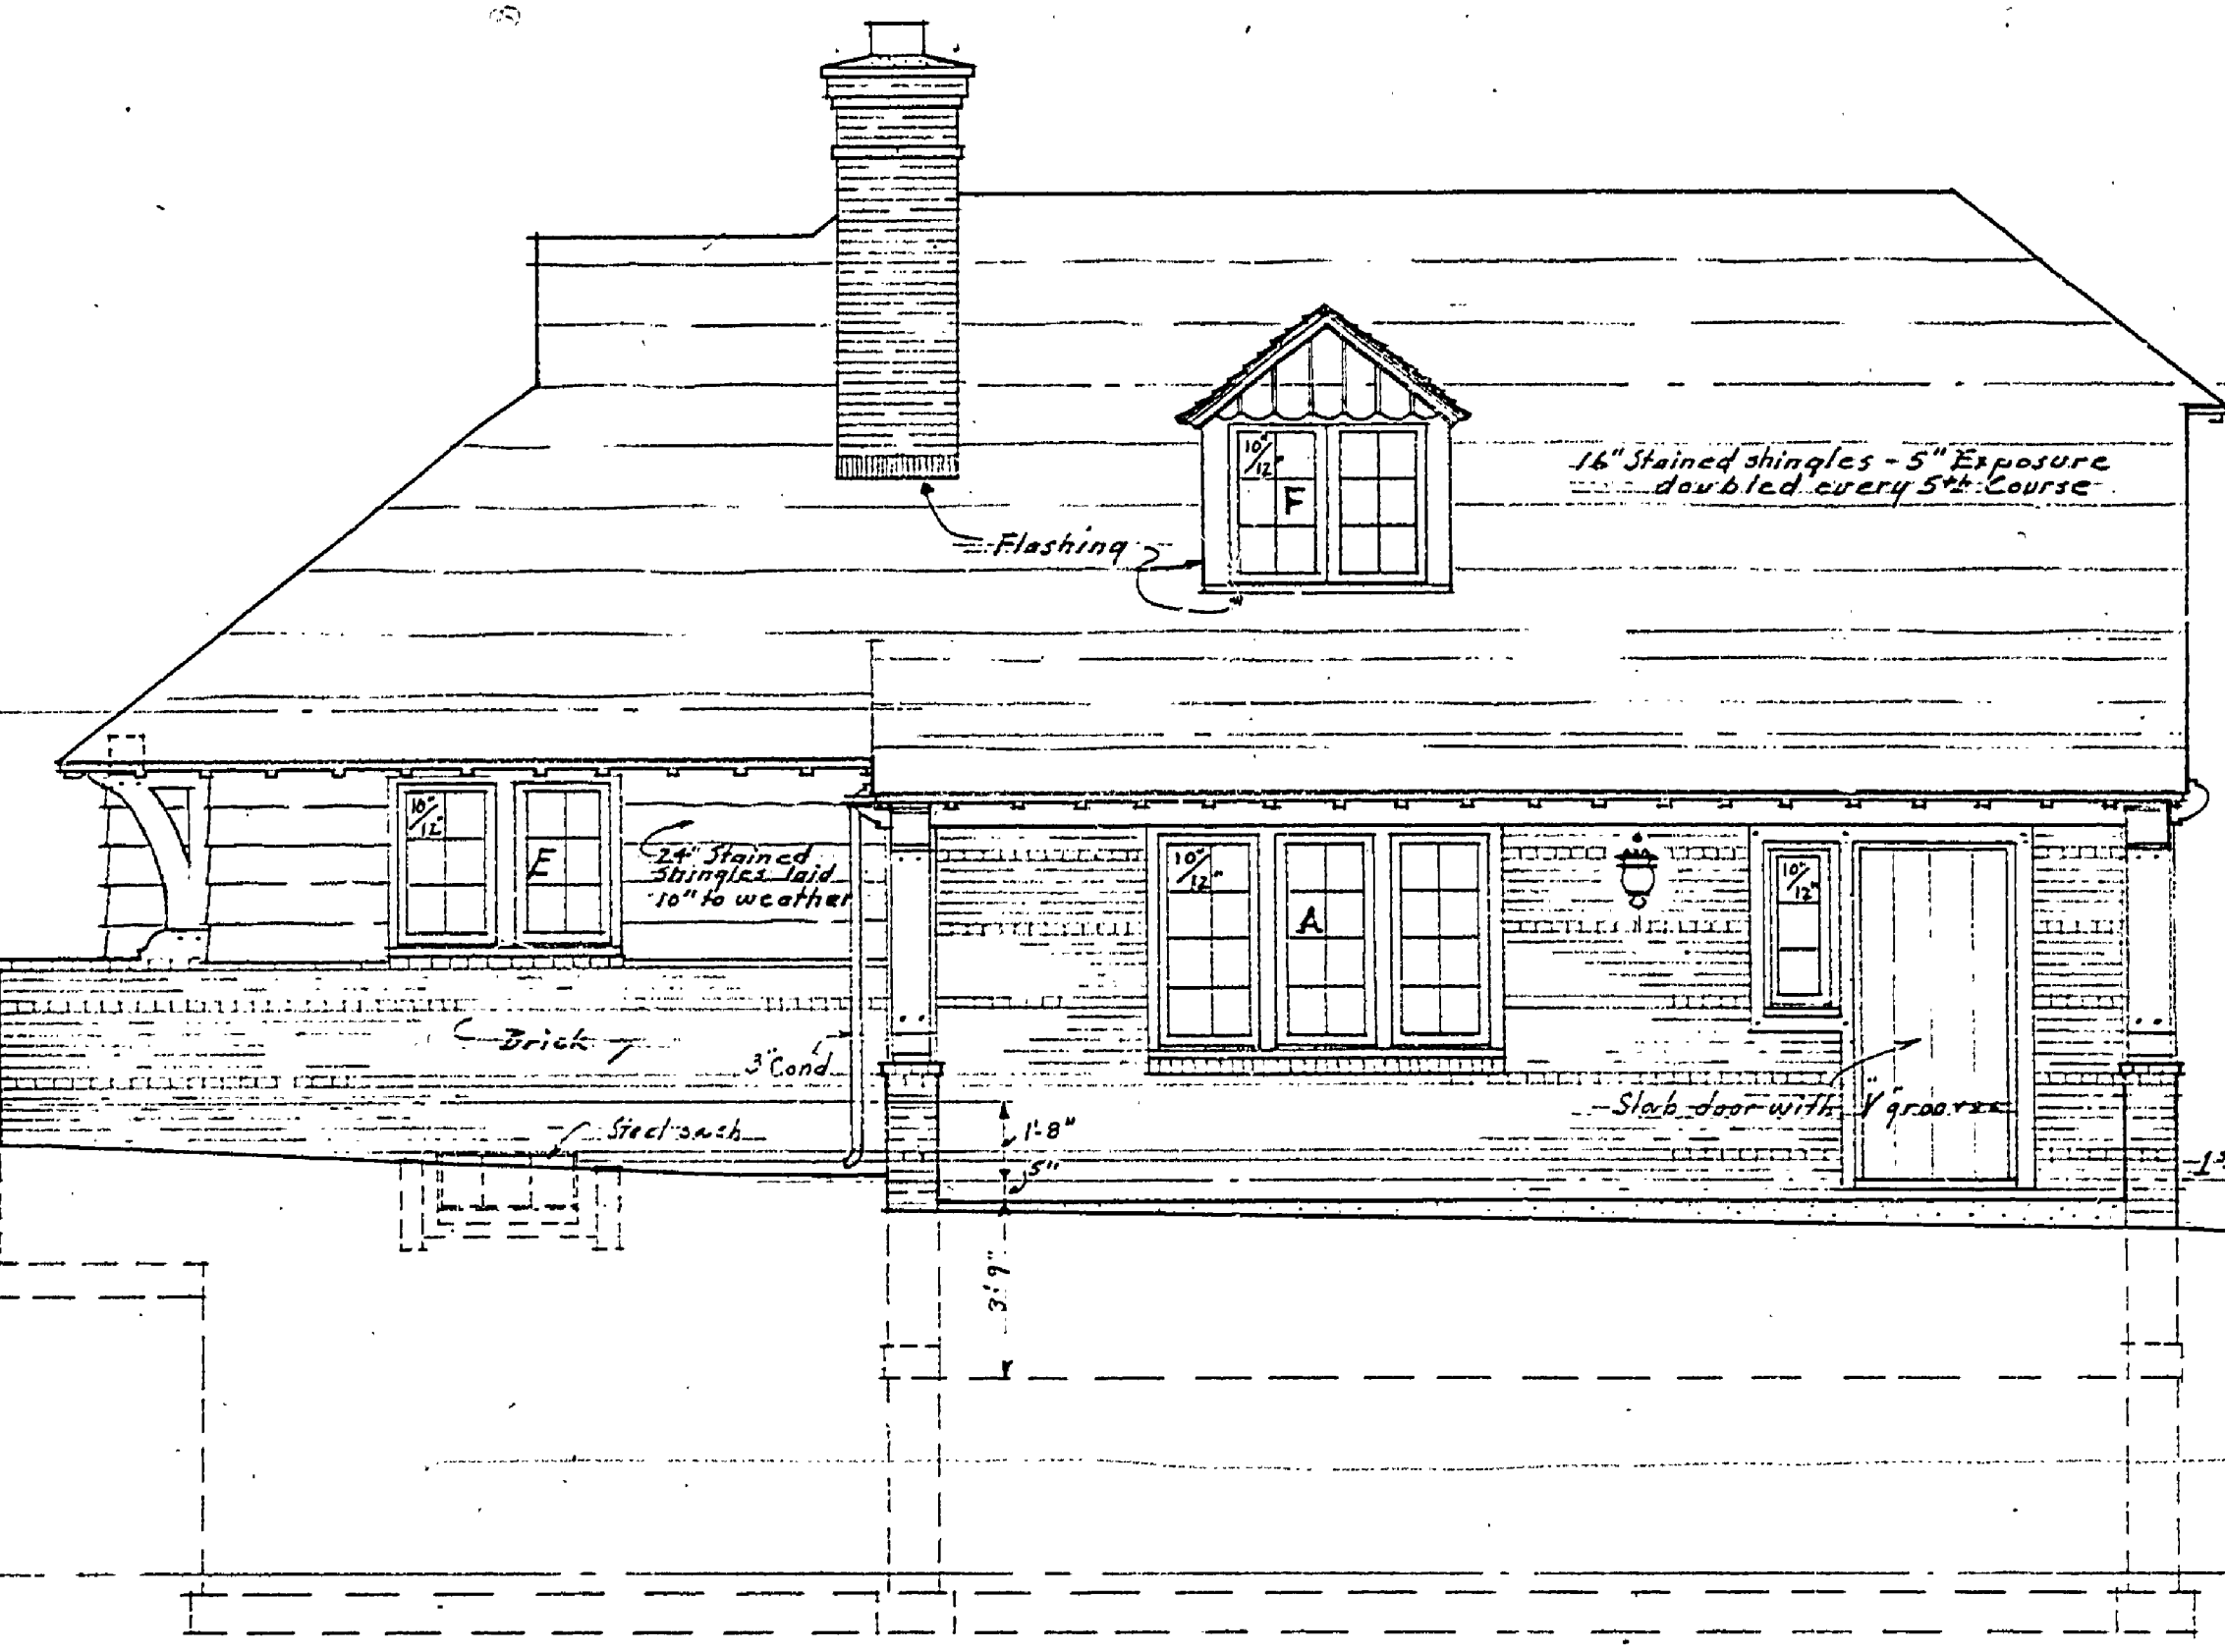


SOUTH EAST ELEVATION  
Facing River and Road  
Scale 1/4" = 1'-0"

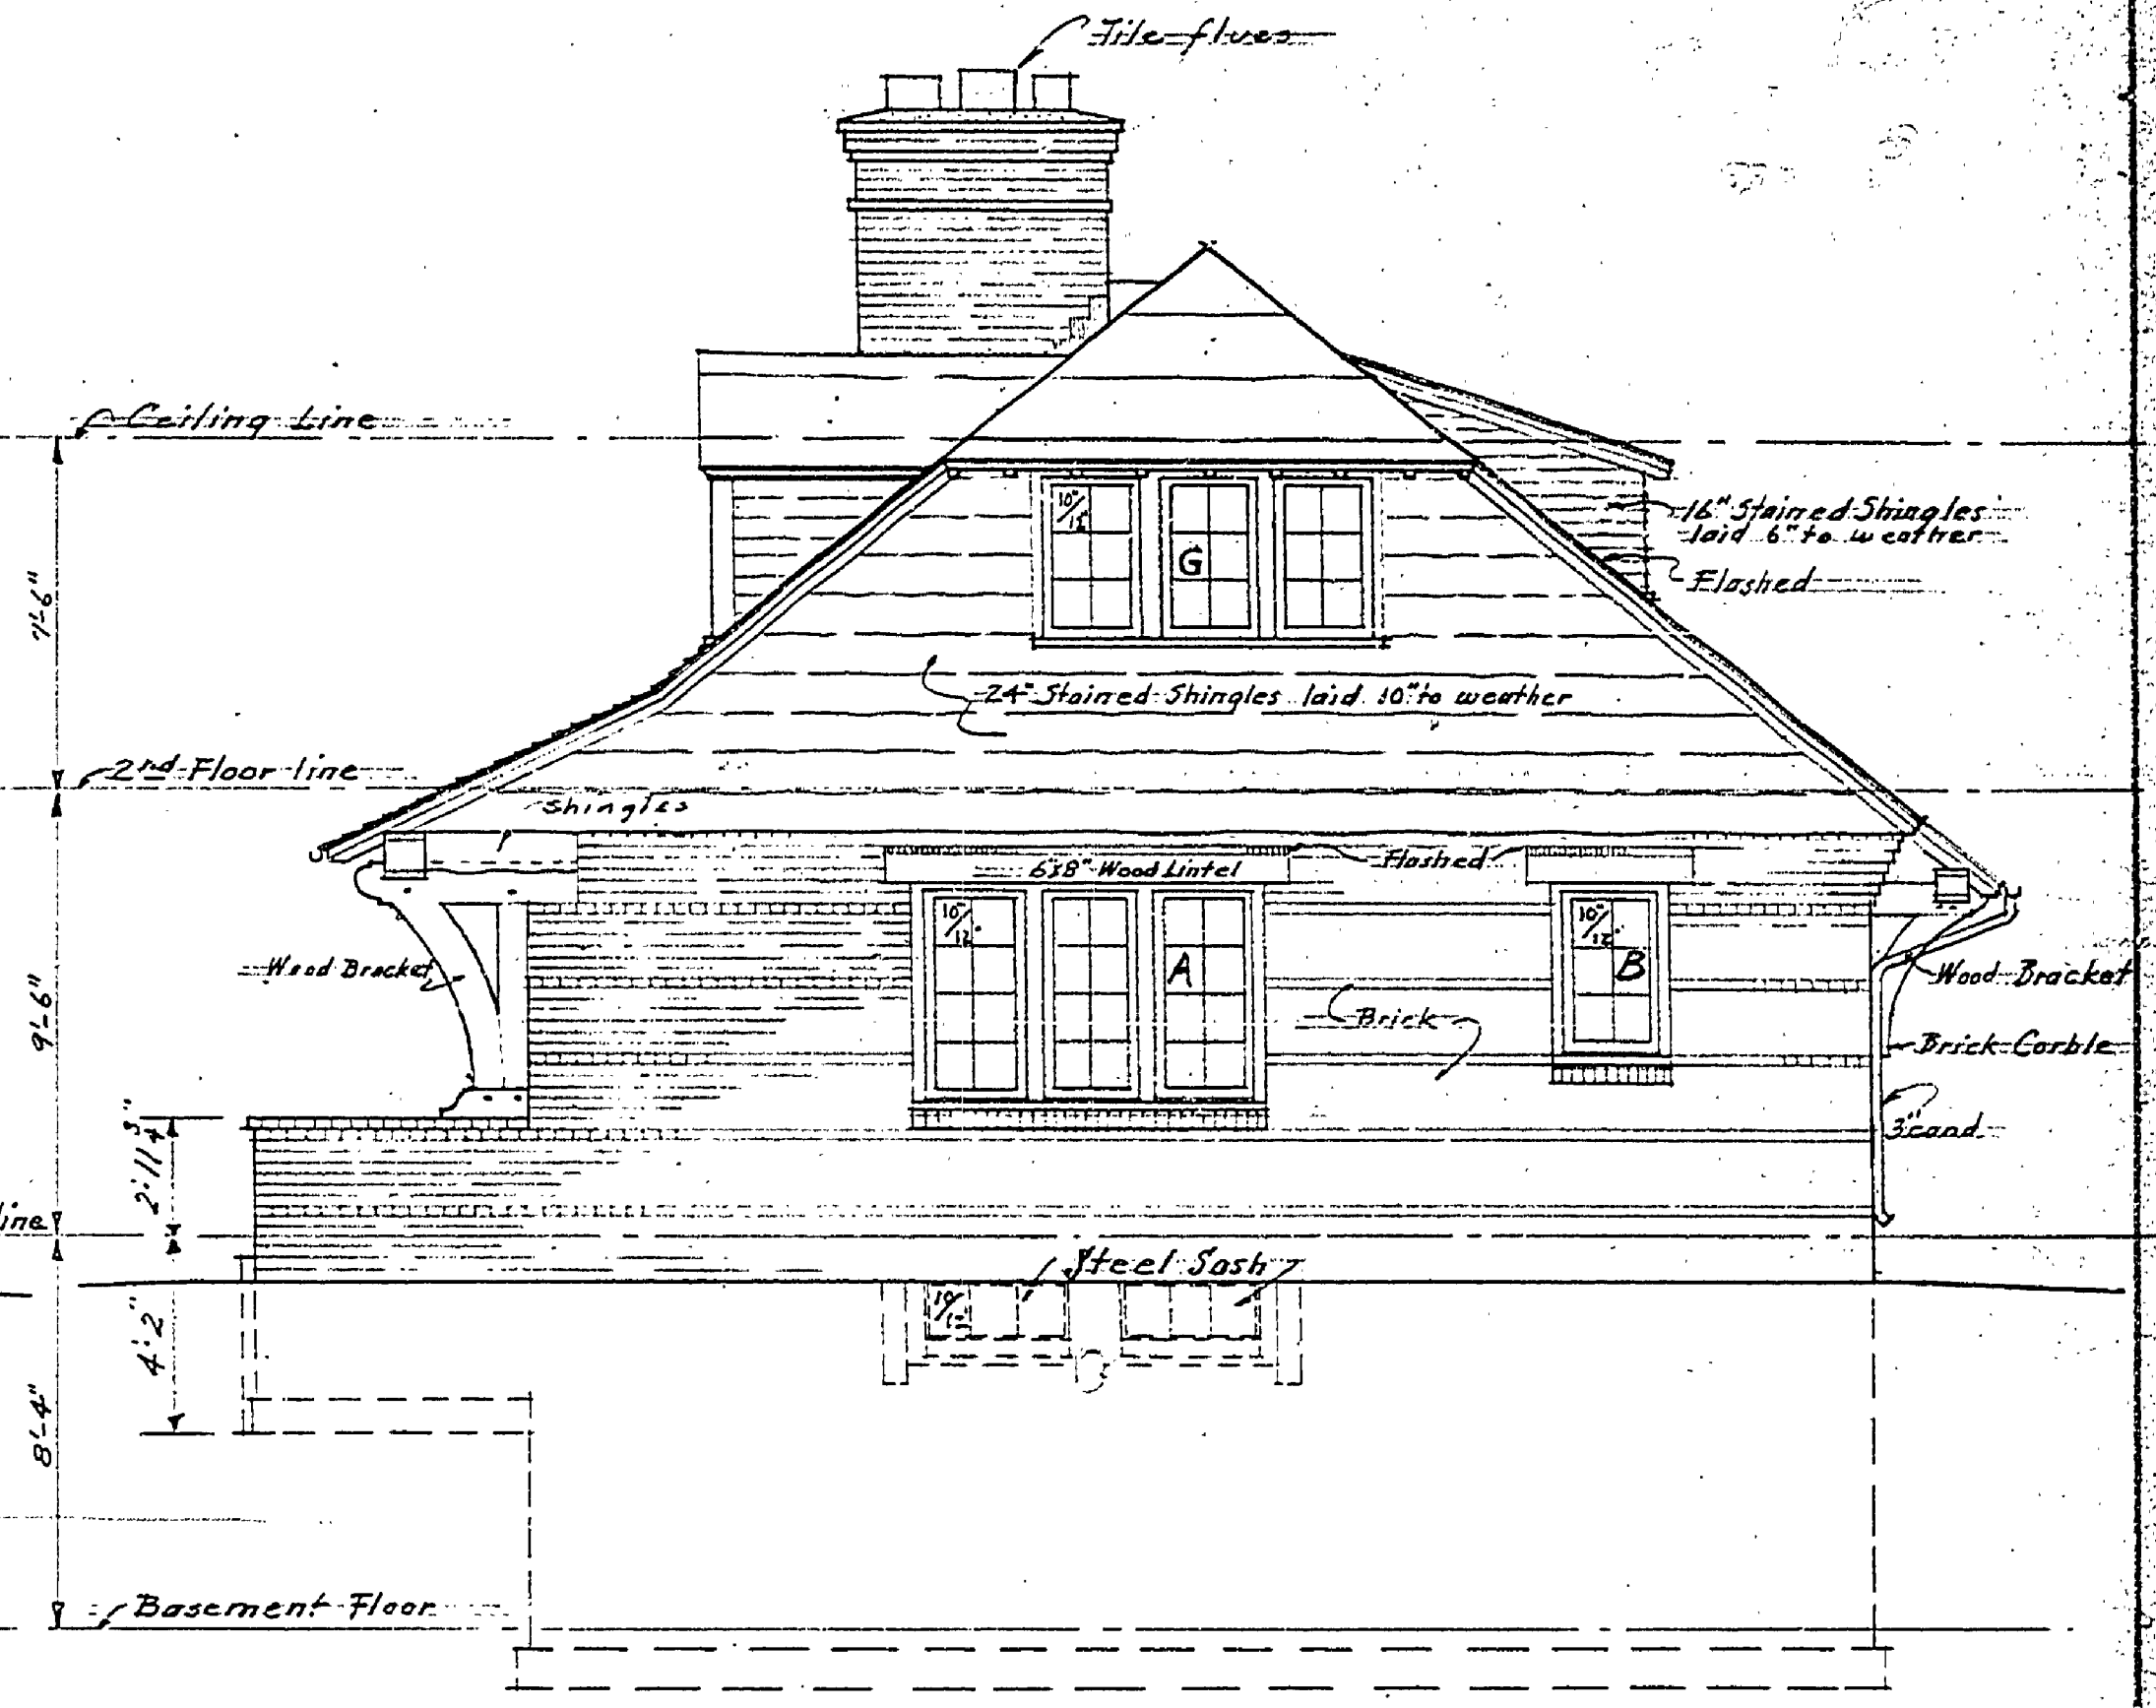


NORTH EAST ELEVATION  
Scale 1/4" = 1'-0"

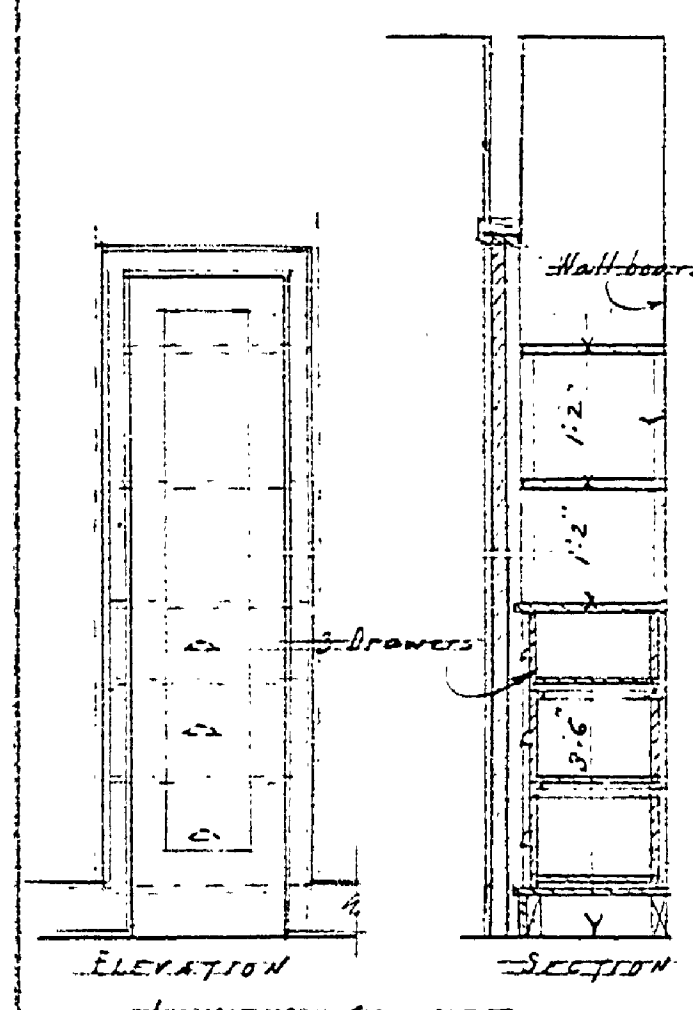

LINEN CLOSET  
Scale 1/2" = 1'-0"

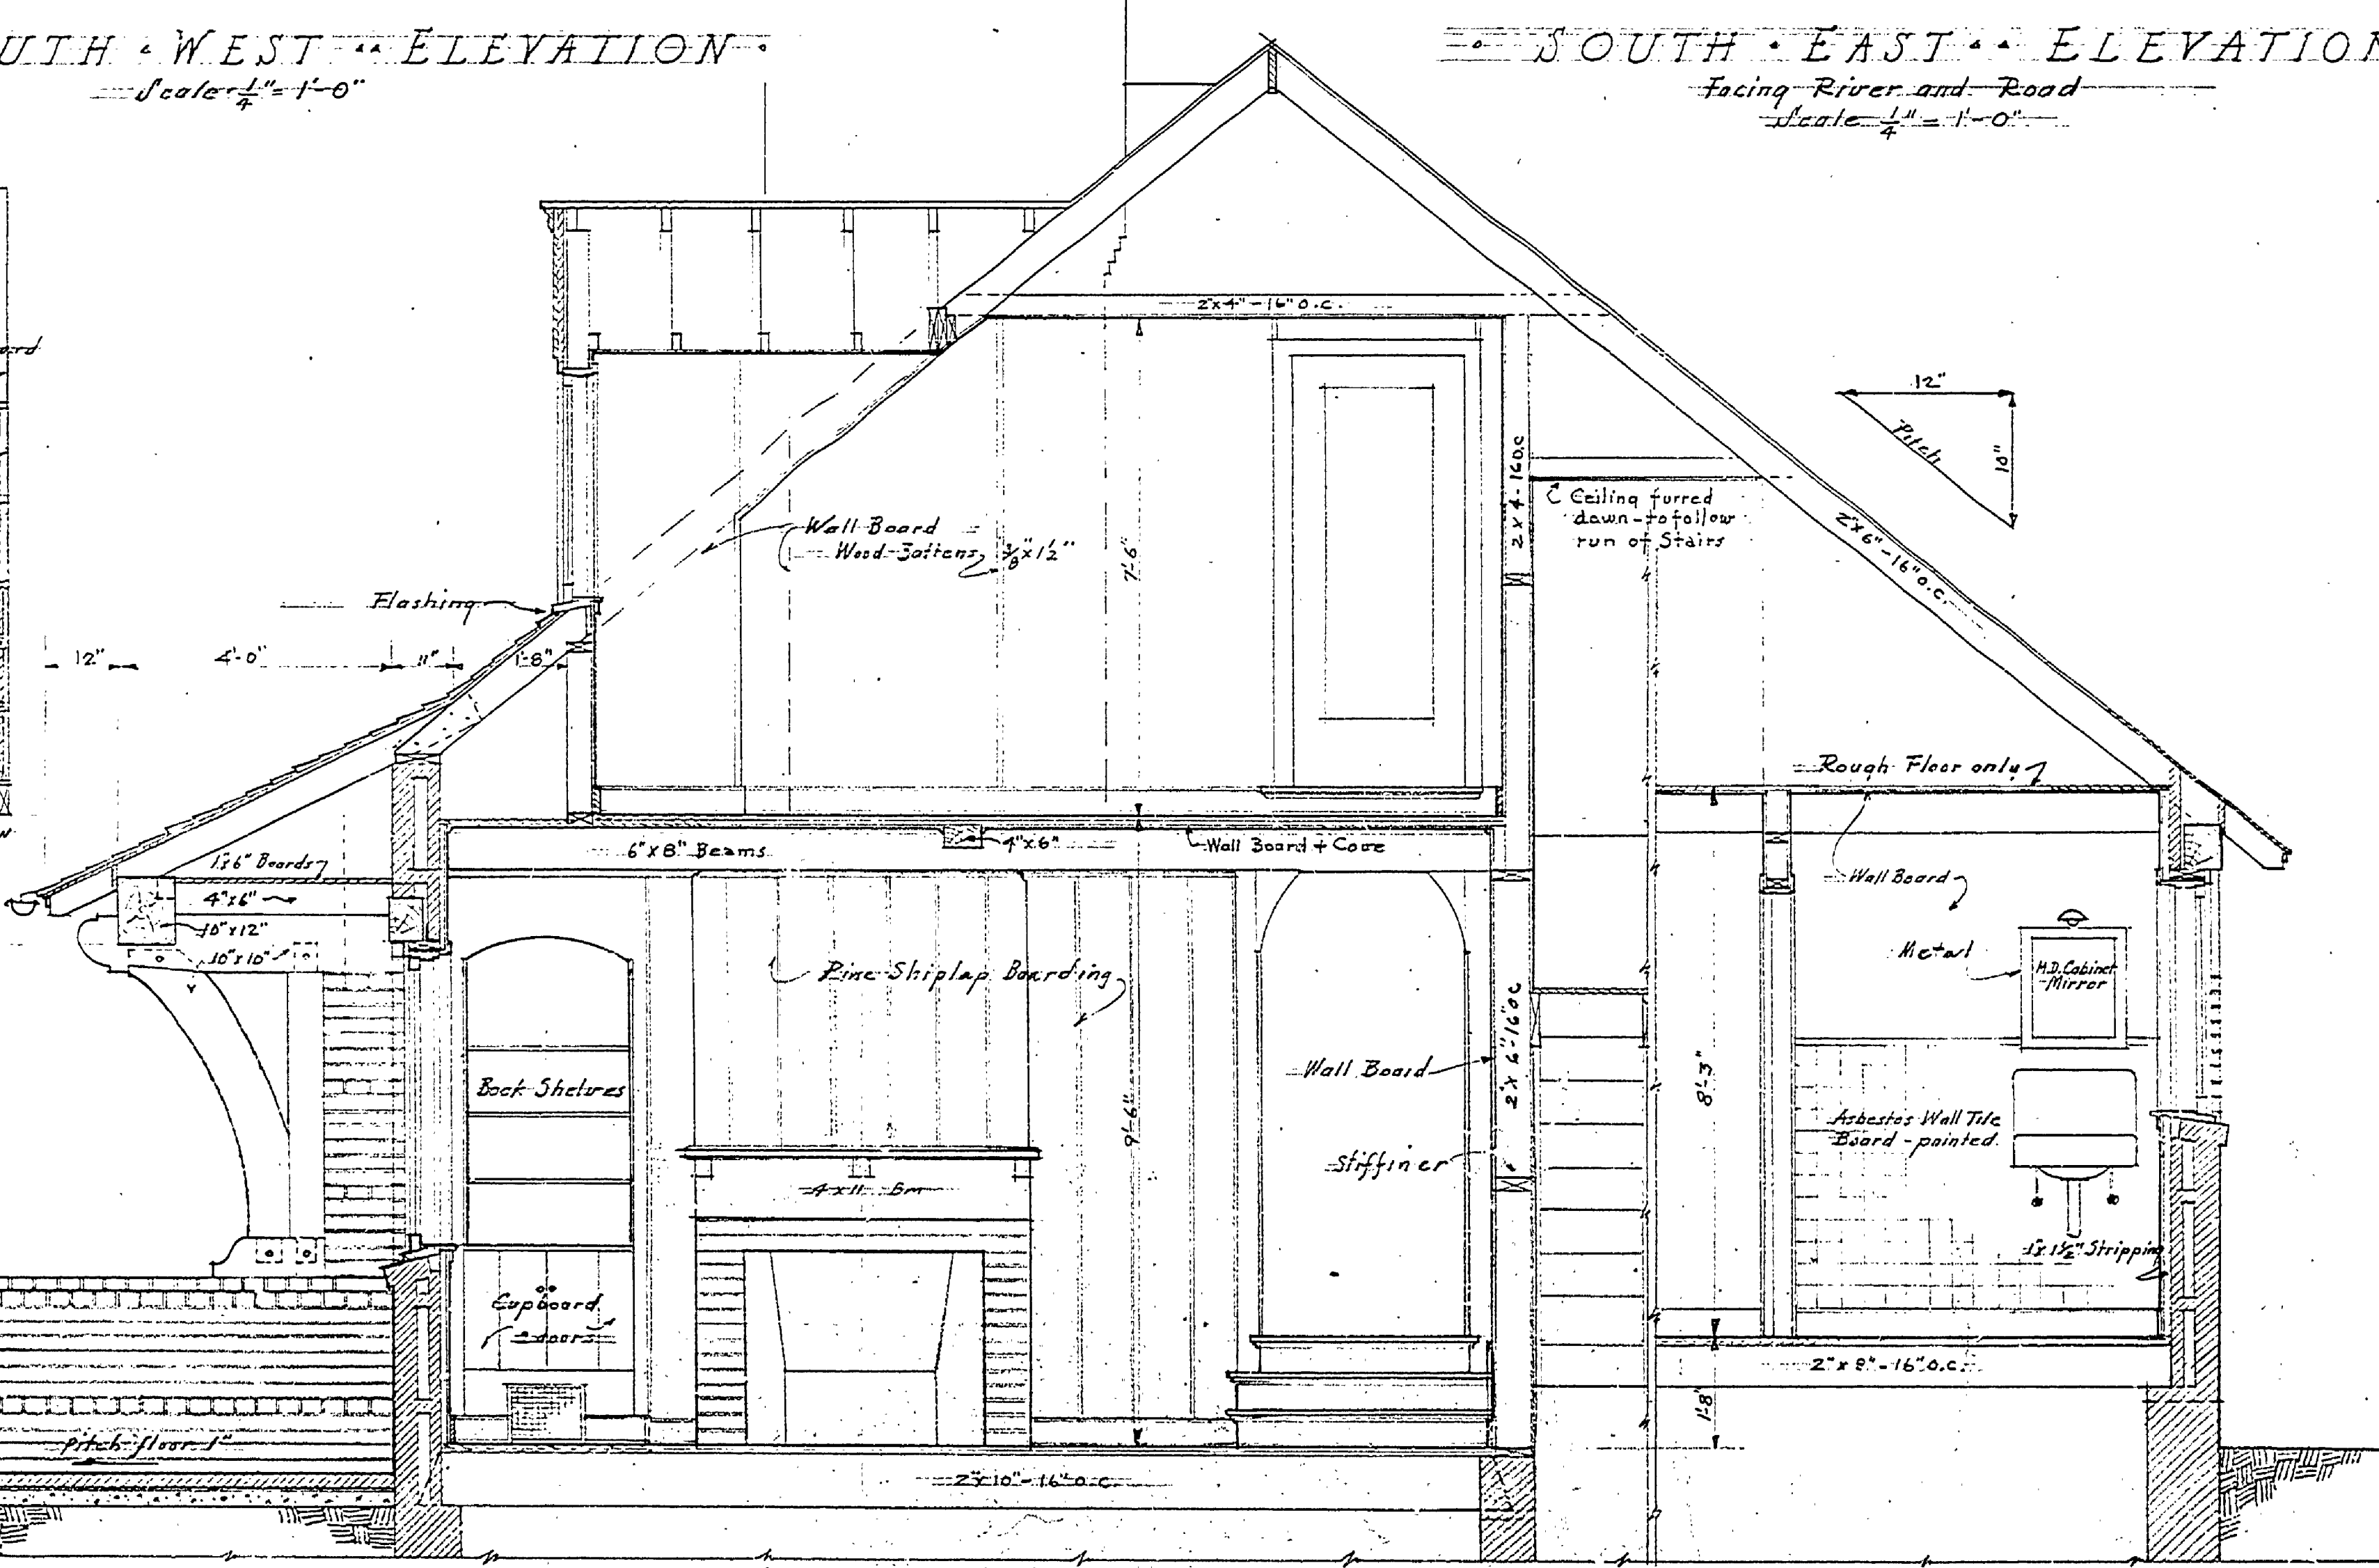

CROSS SECTION ON LINE G-G  
Scale 1/4" = 1'-0"

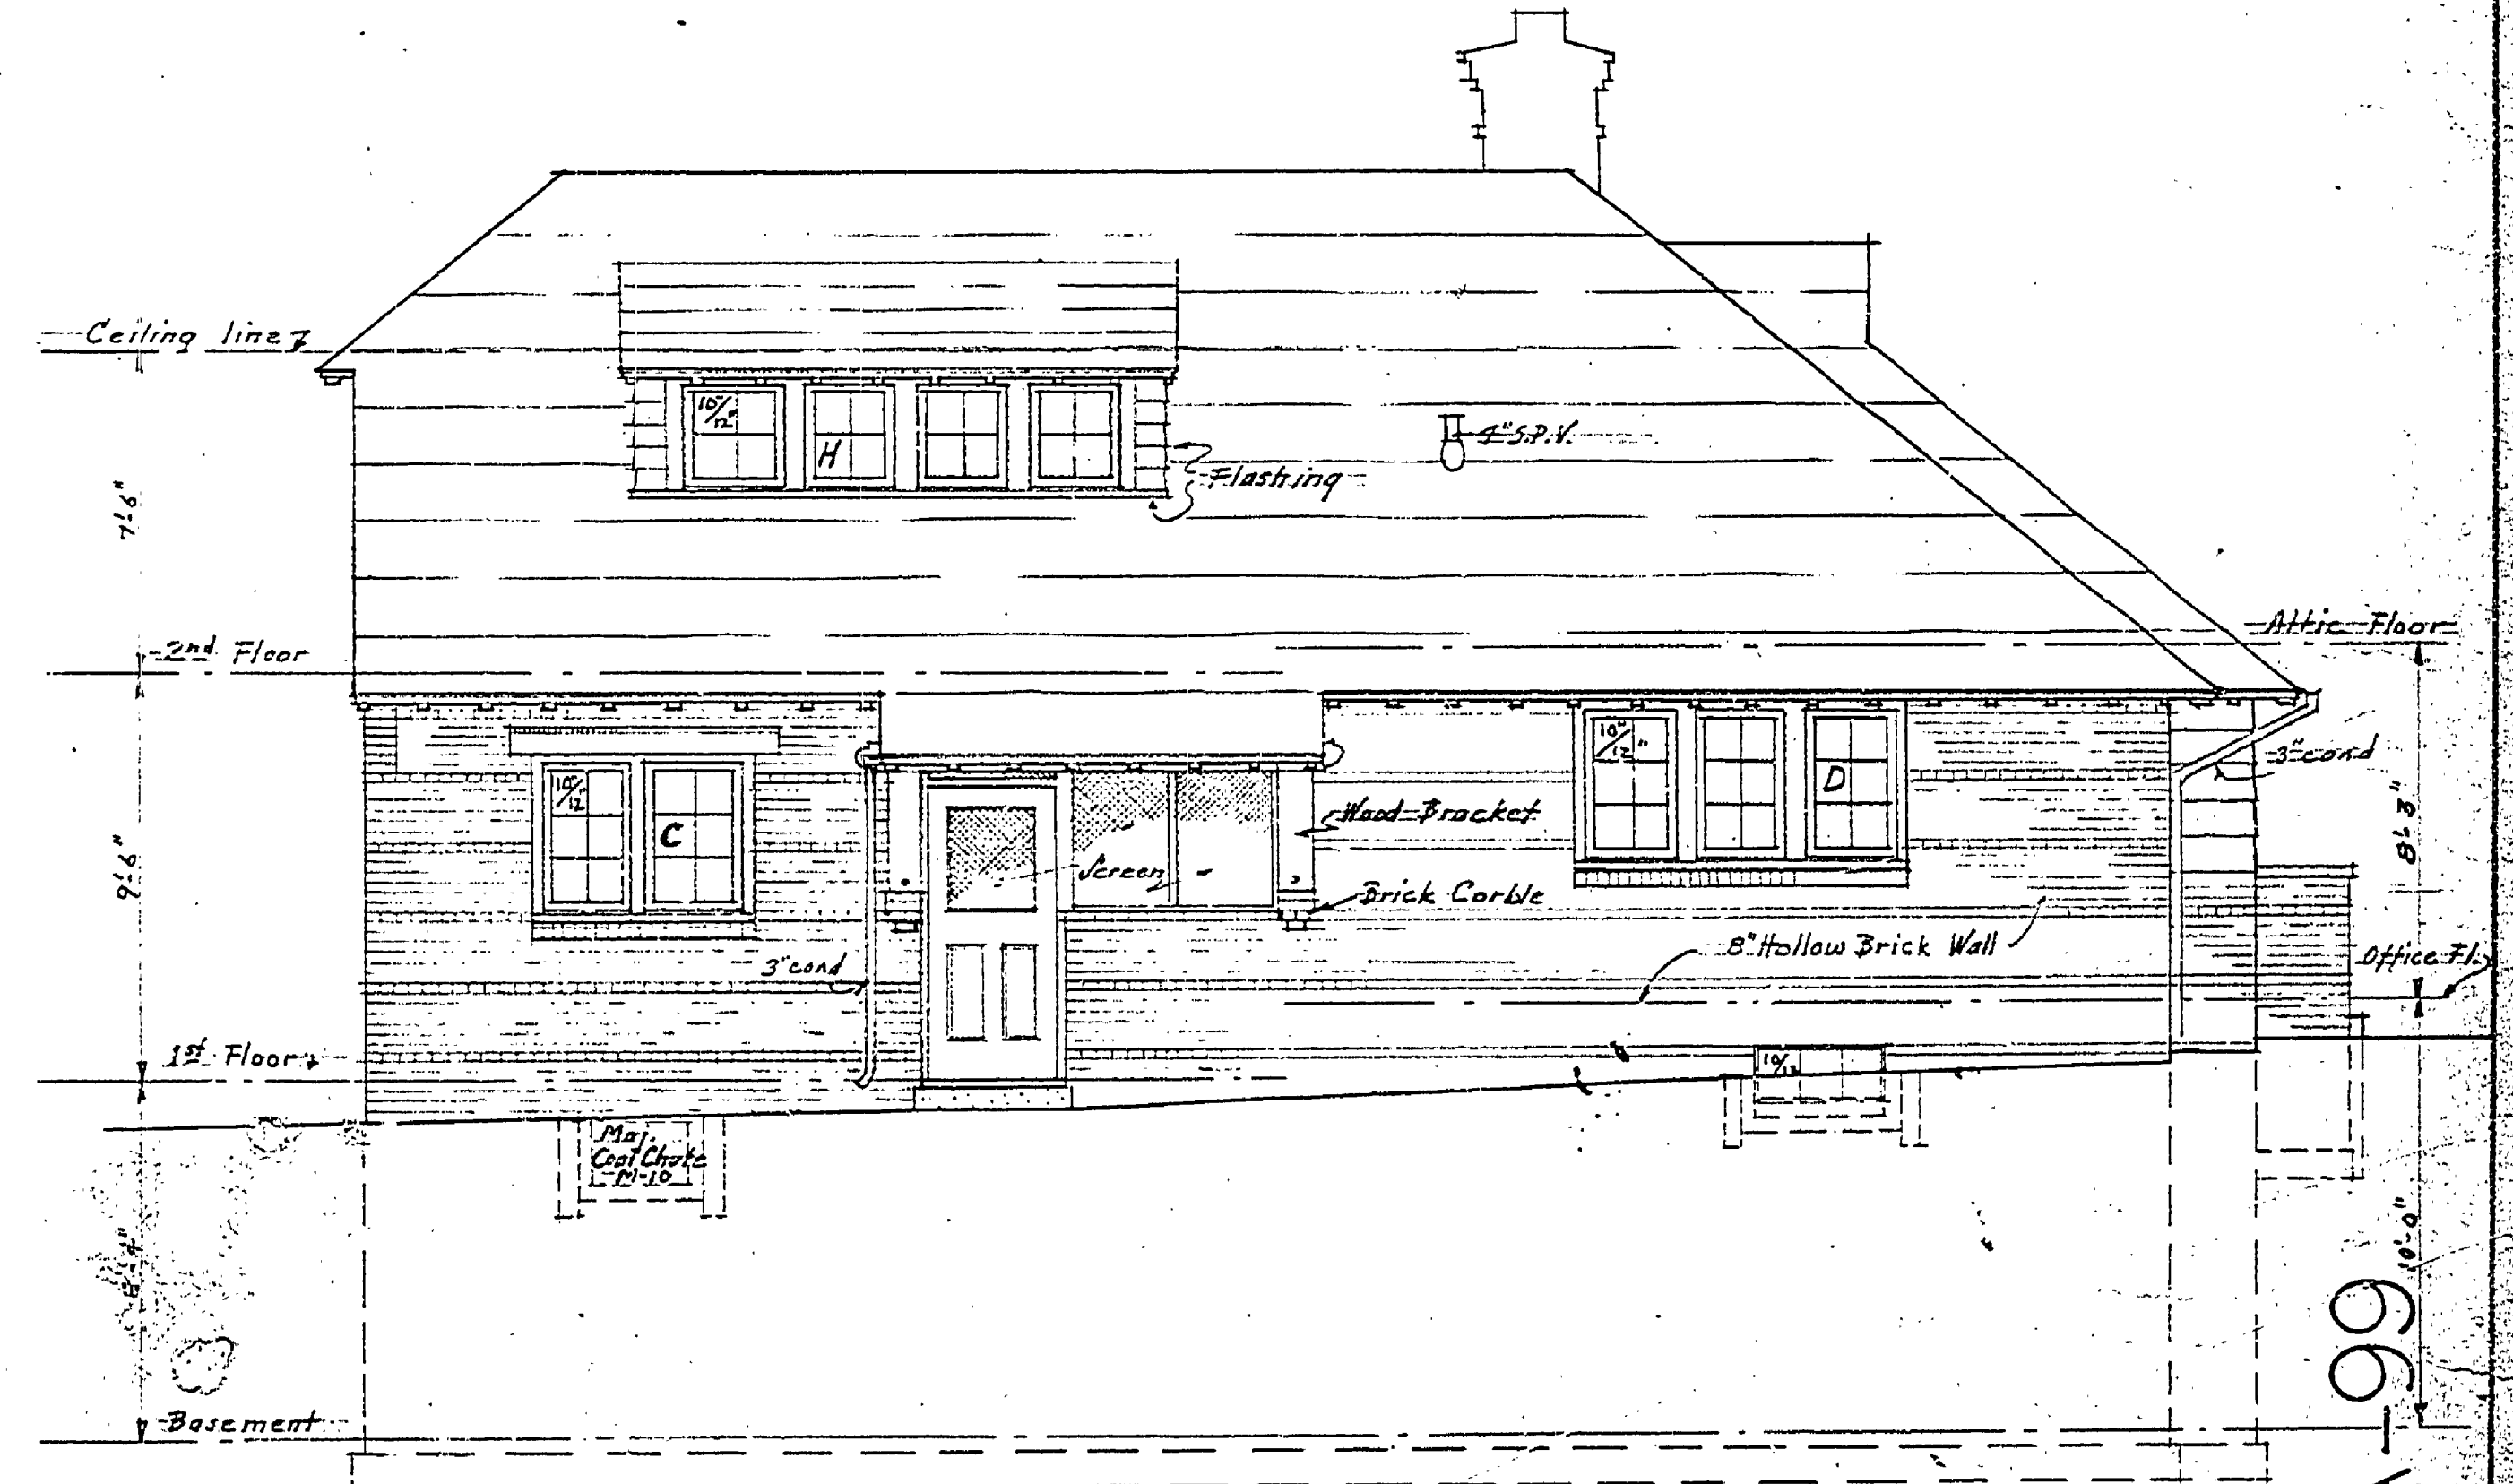

NORTH WEST ELEVATION  
REAR  
Scale 1/4" = 1'-0"

PROJECT: SURT'S RESIDENCE #283  
LUDINGTON STATE PARK #522  
R.B. Harrick, Archt.  
Date: 5-7-34

A-99

2

Master Plan #1