



FRONT ELEVATION  
Scale 1/4"=1'-0"

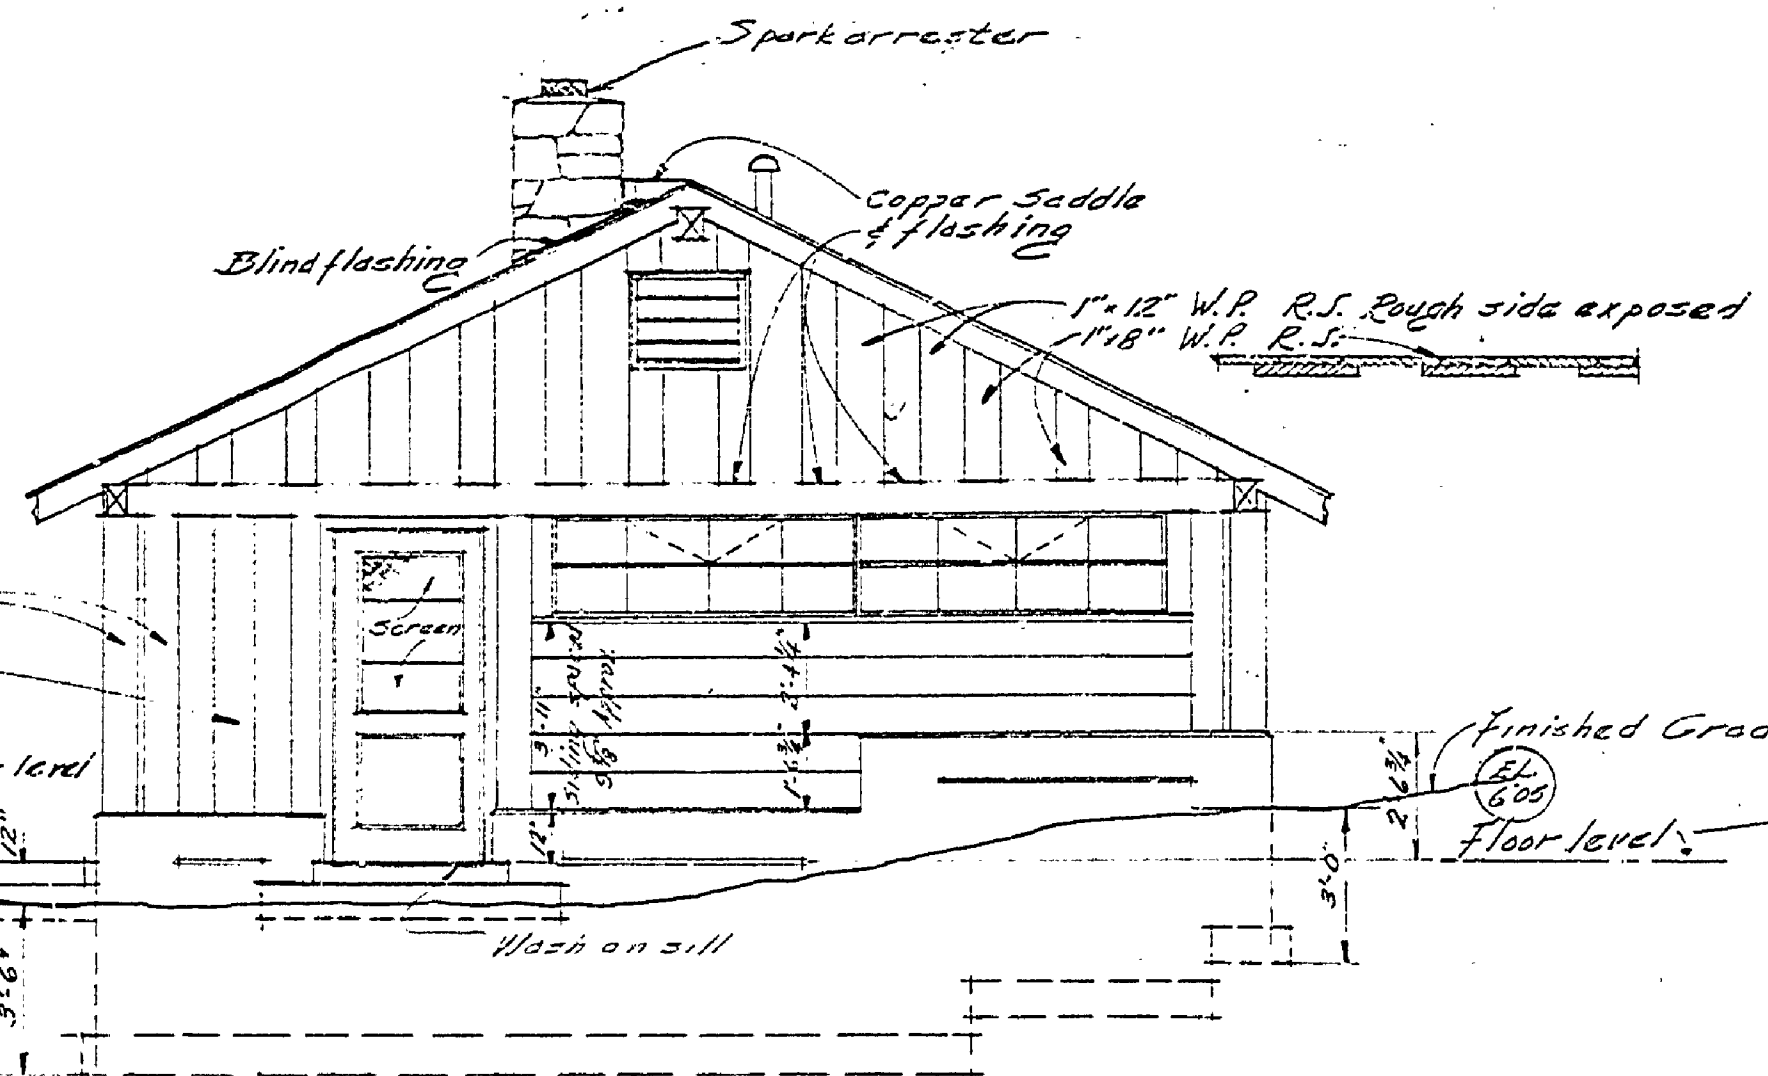


END ELEVATION  
Scale 1/4"=1'-0"

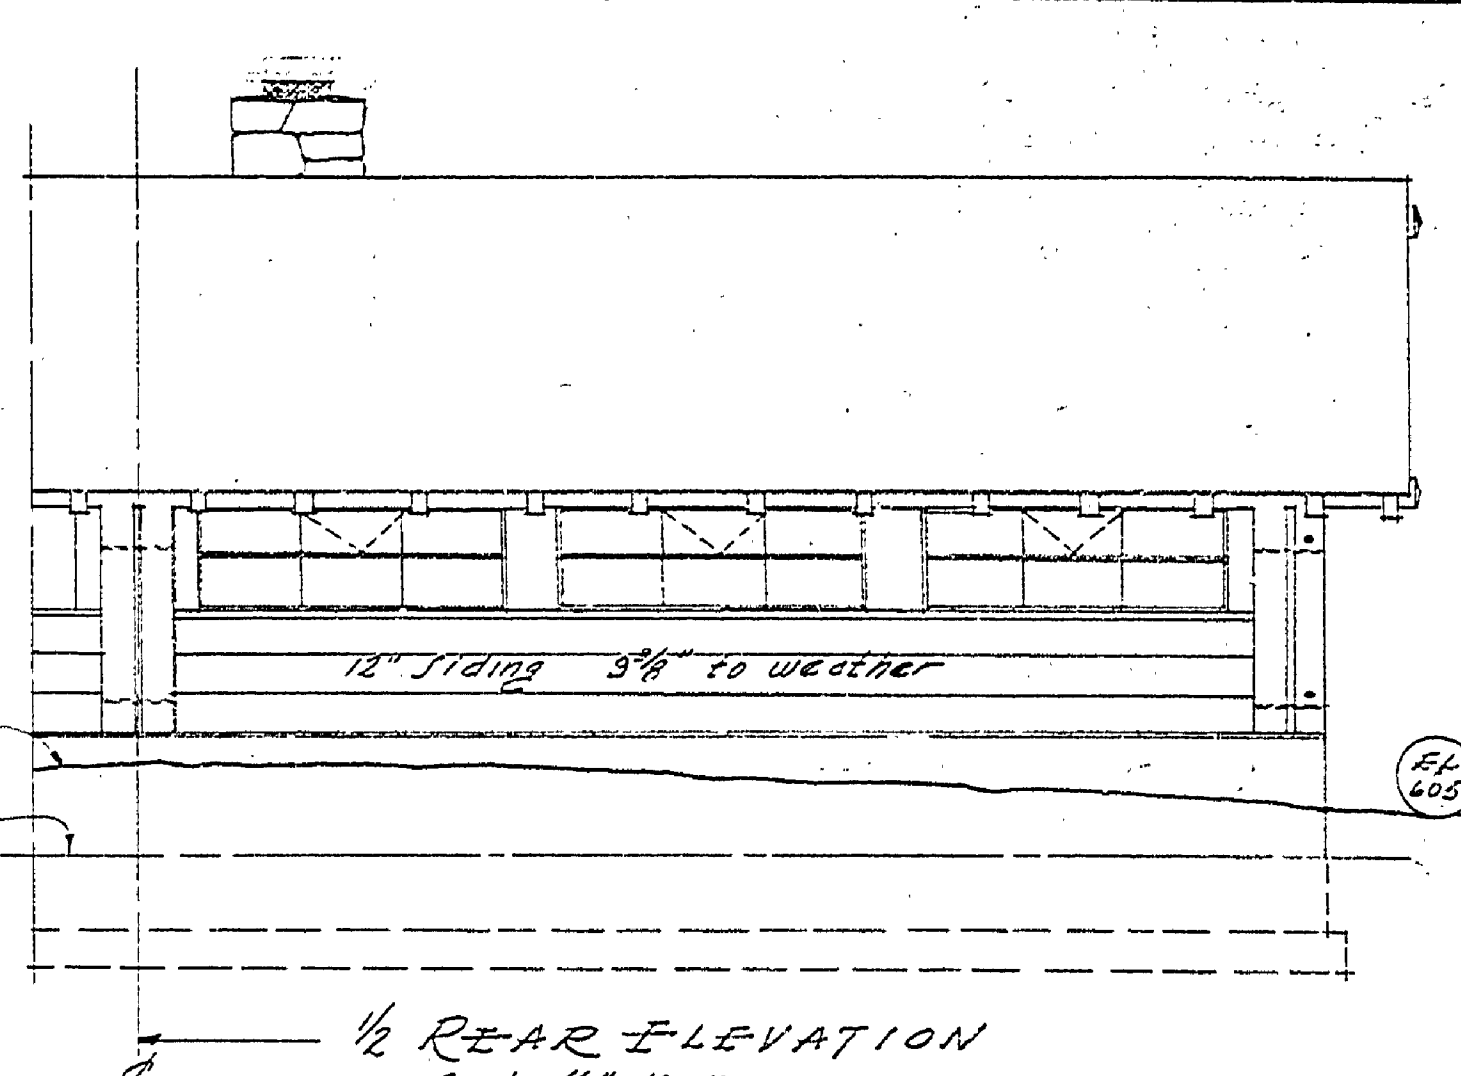


1/2 REAR ELEVATION  
Scale 1/4"=1'-0"  
Other half identical

Note: All rust to be steel with vented portion as indicated. All vented portions to be screened.

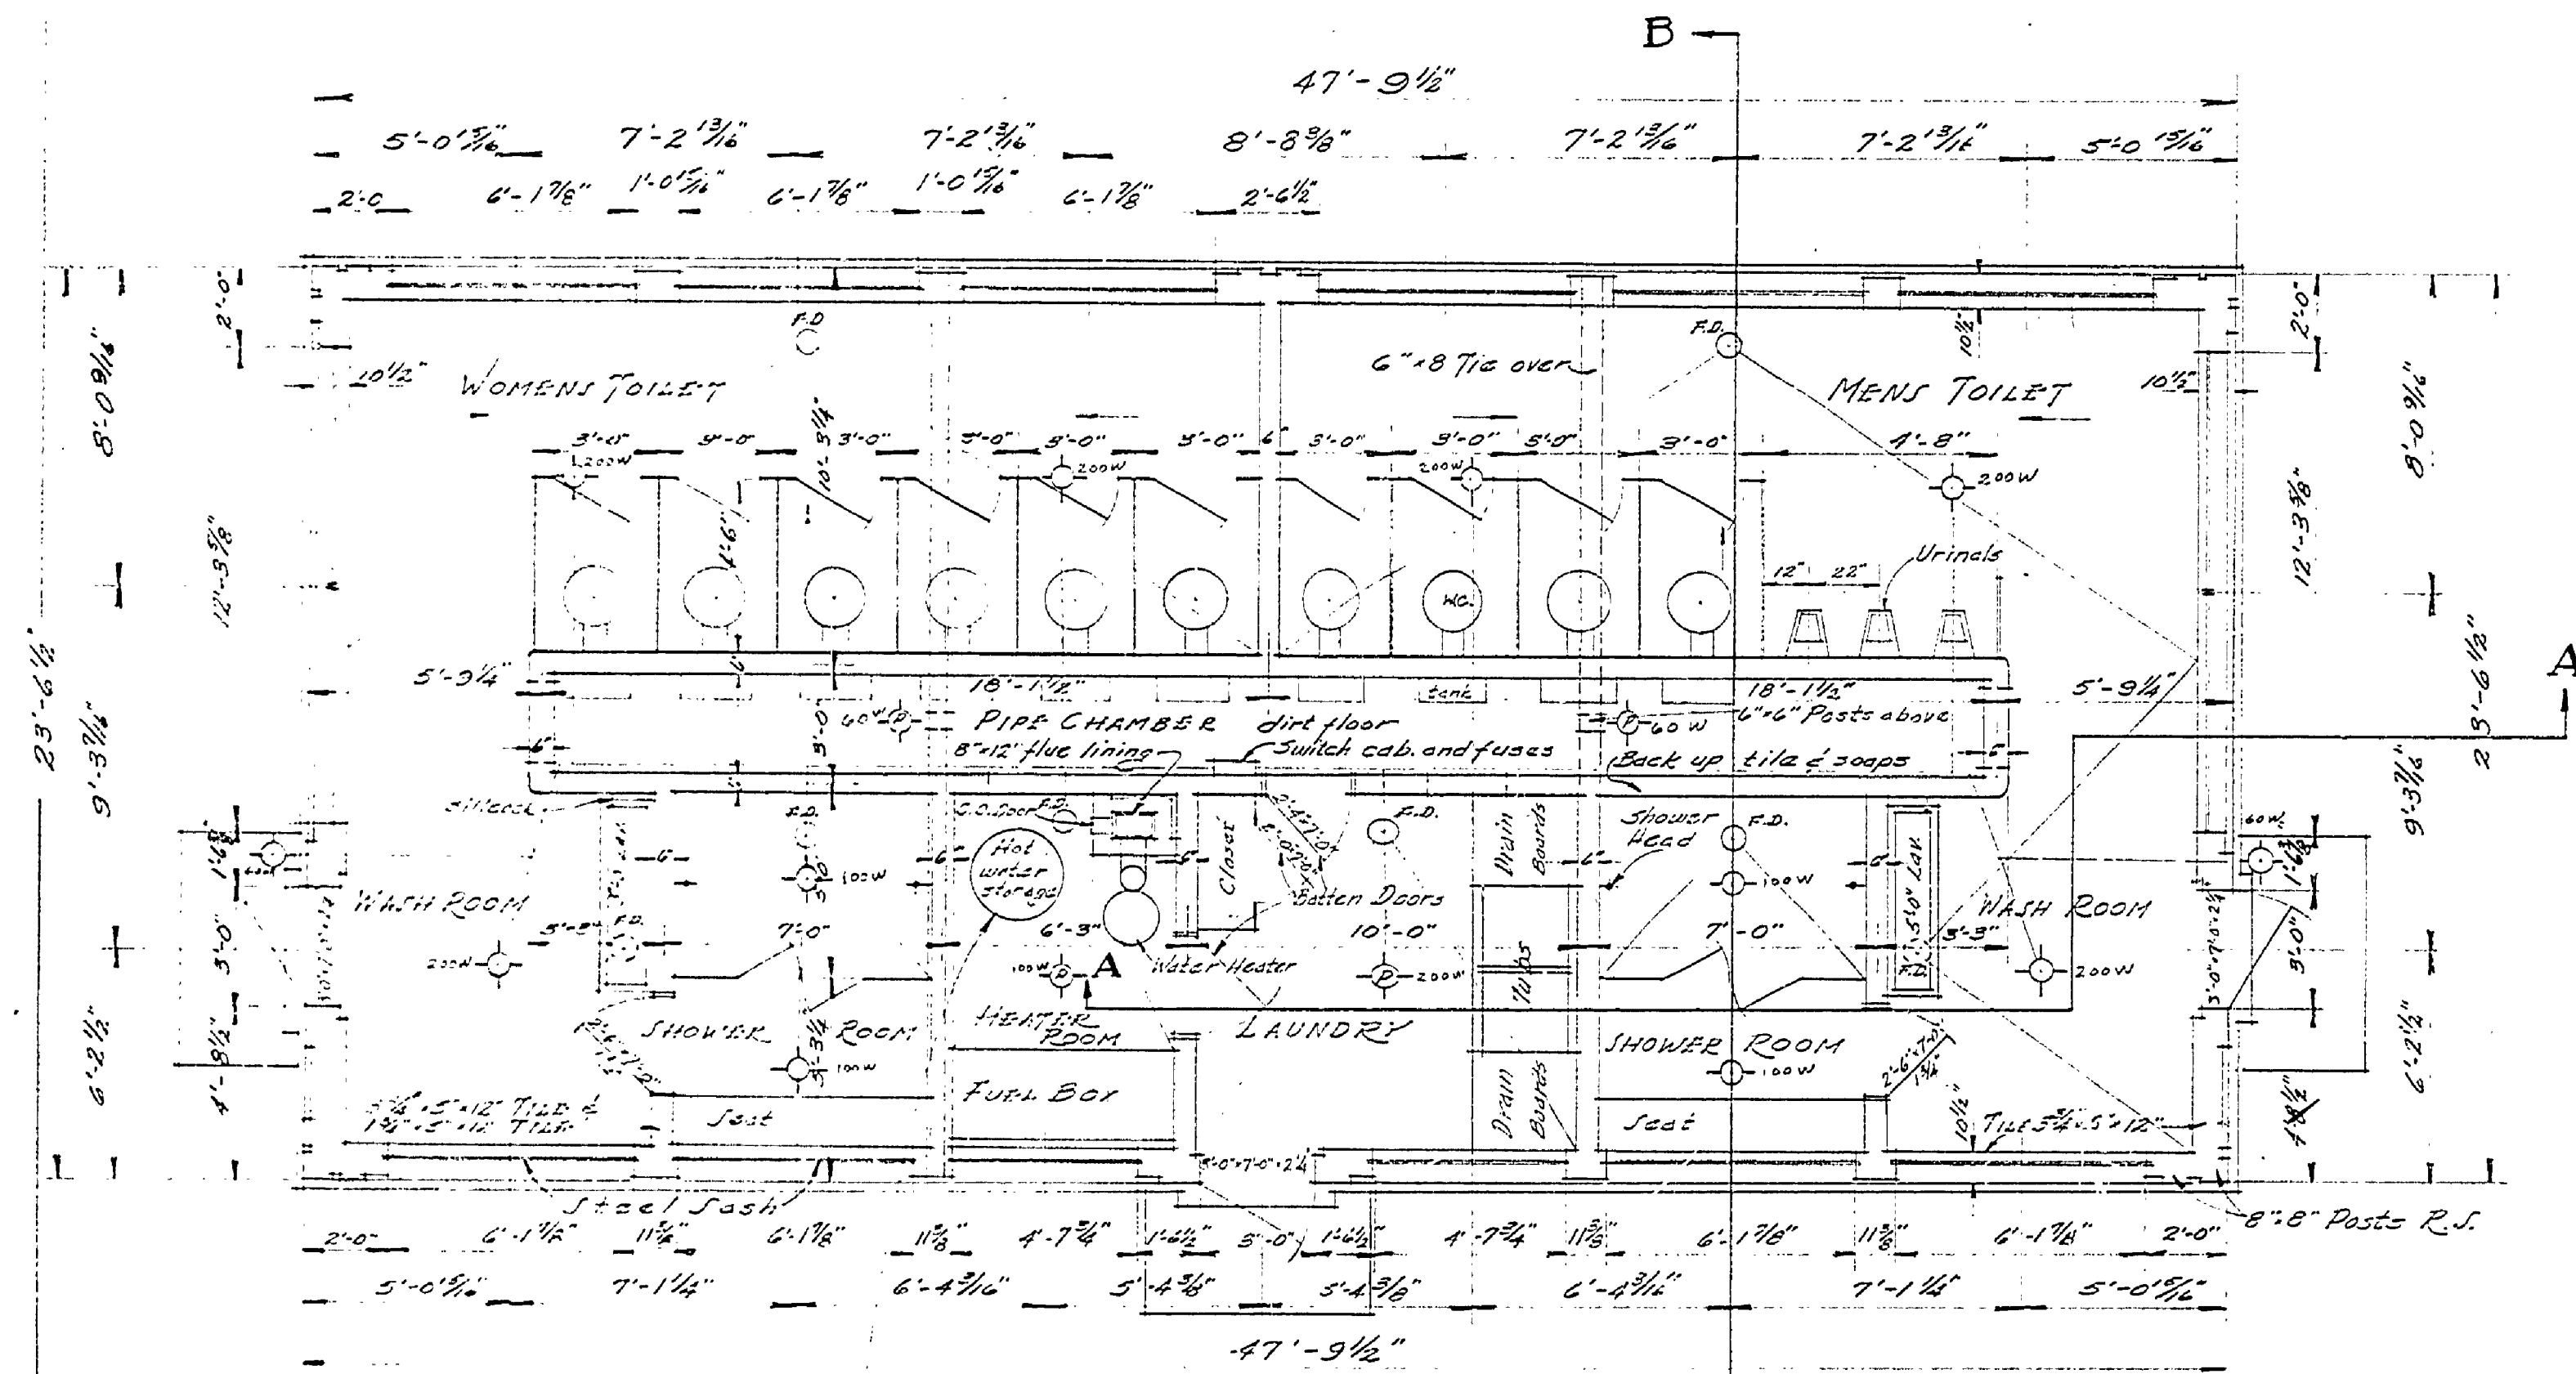


FLOOR PLAN  
Scale 1/4"=1'-0"

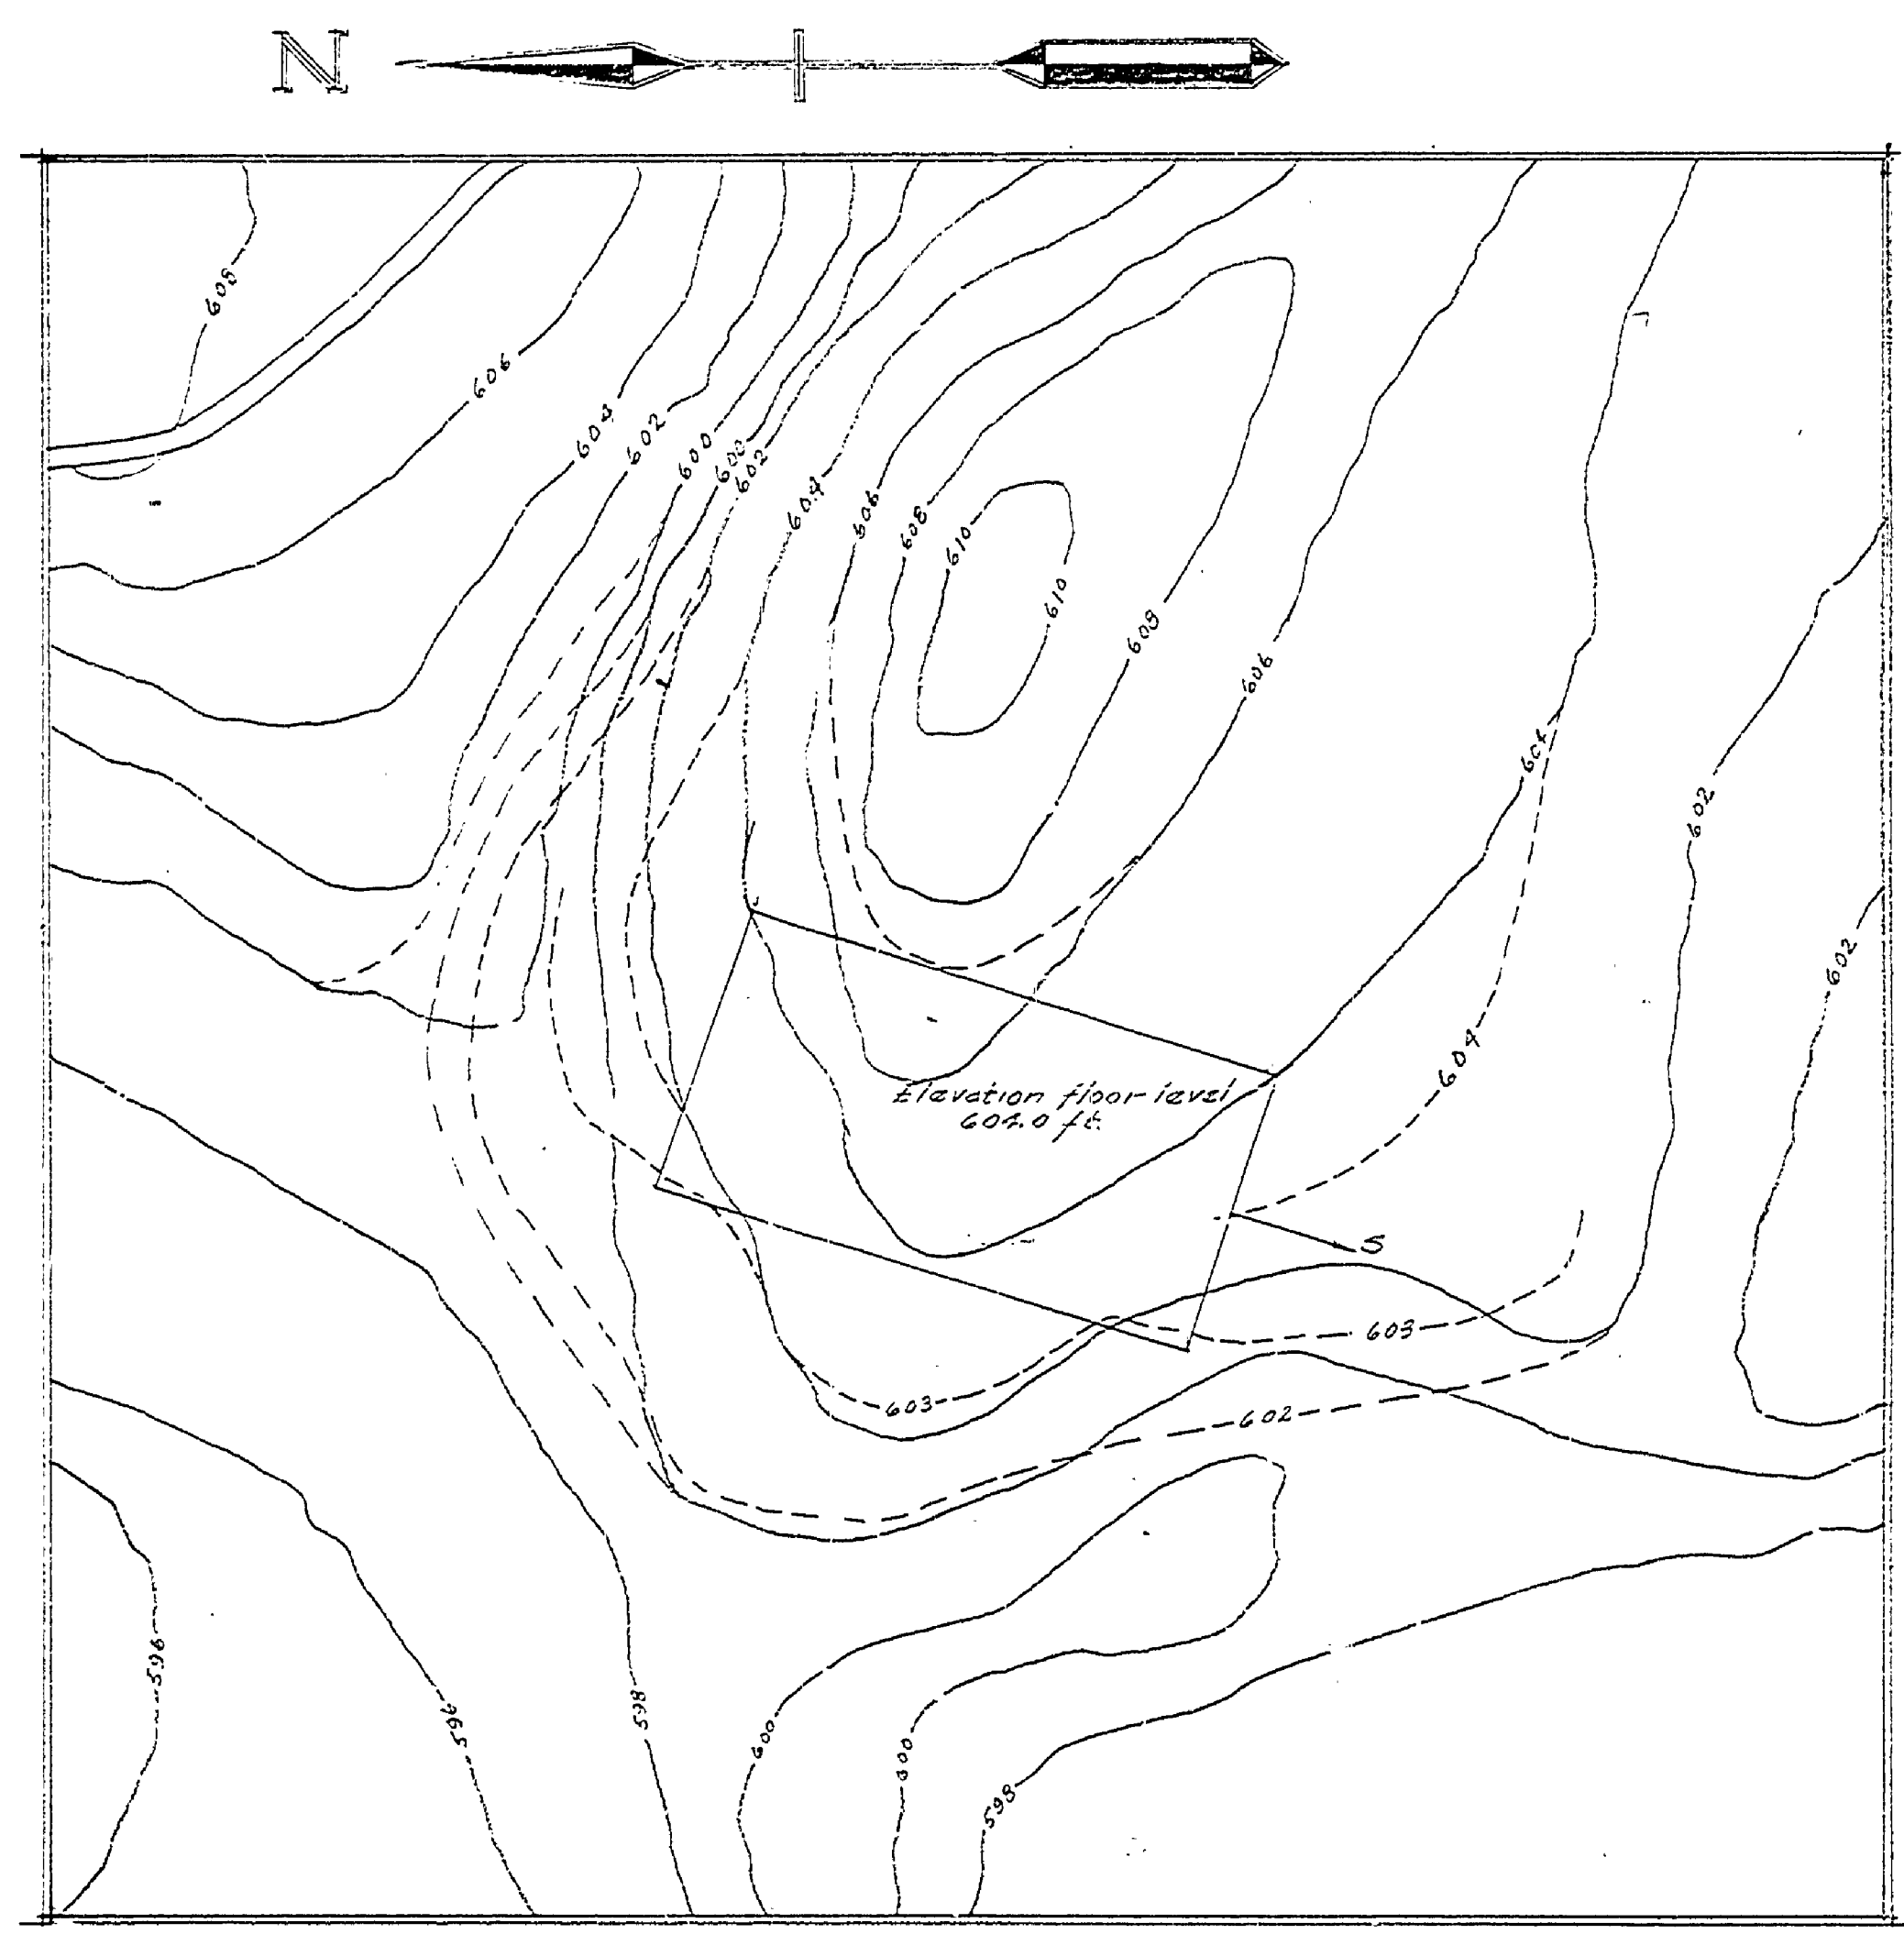


PLOT PLAN  
Scale 1"=15'-0"

Note: Solid lines indicate present contour. Dotted lines indicate change of contour to be made.

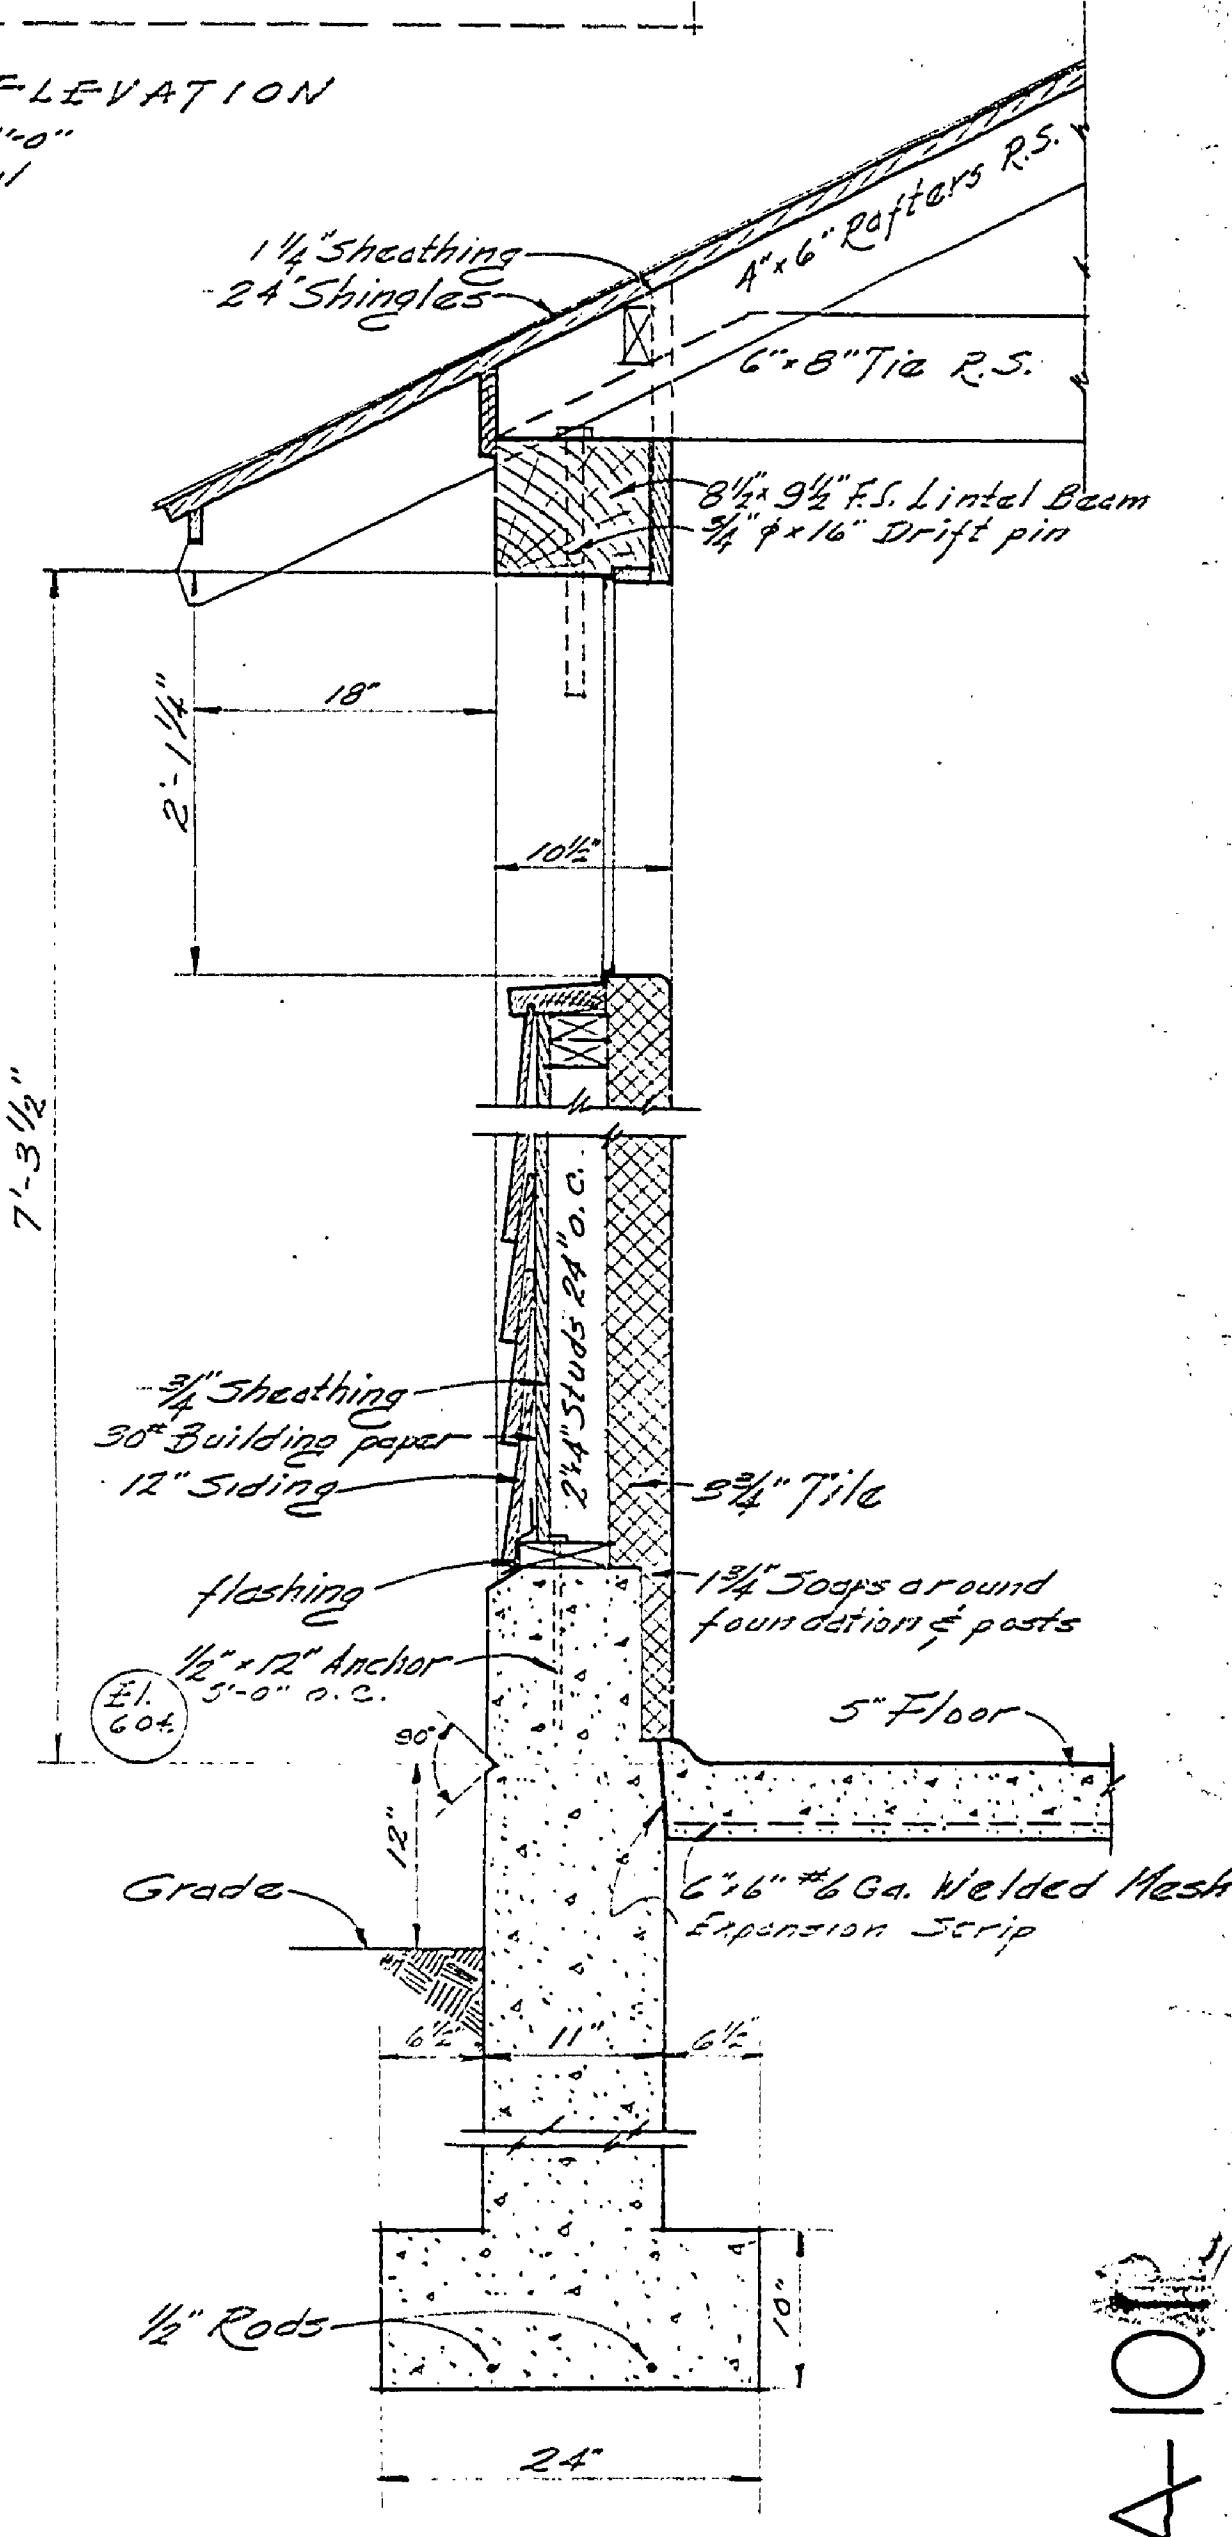

TYPICAL WALL SECTION  
Scale 1"=1'-0"

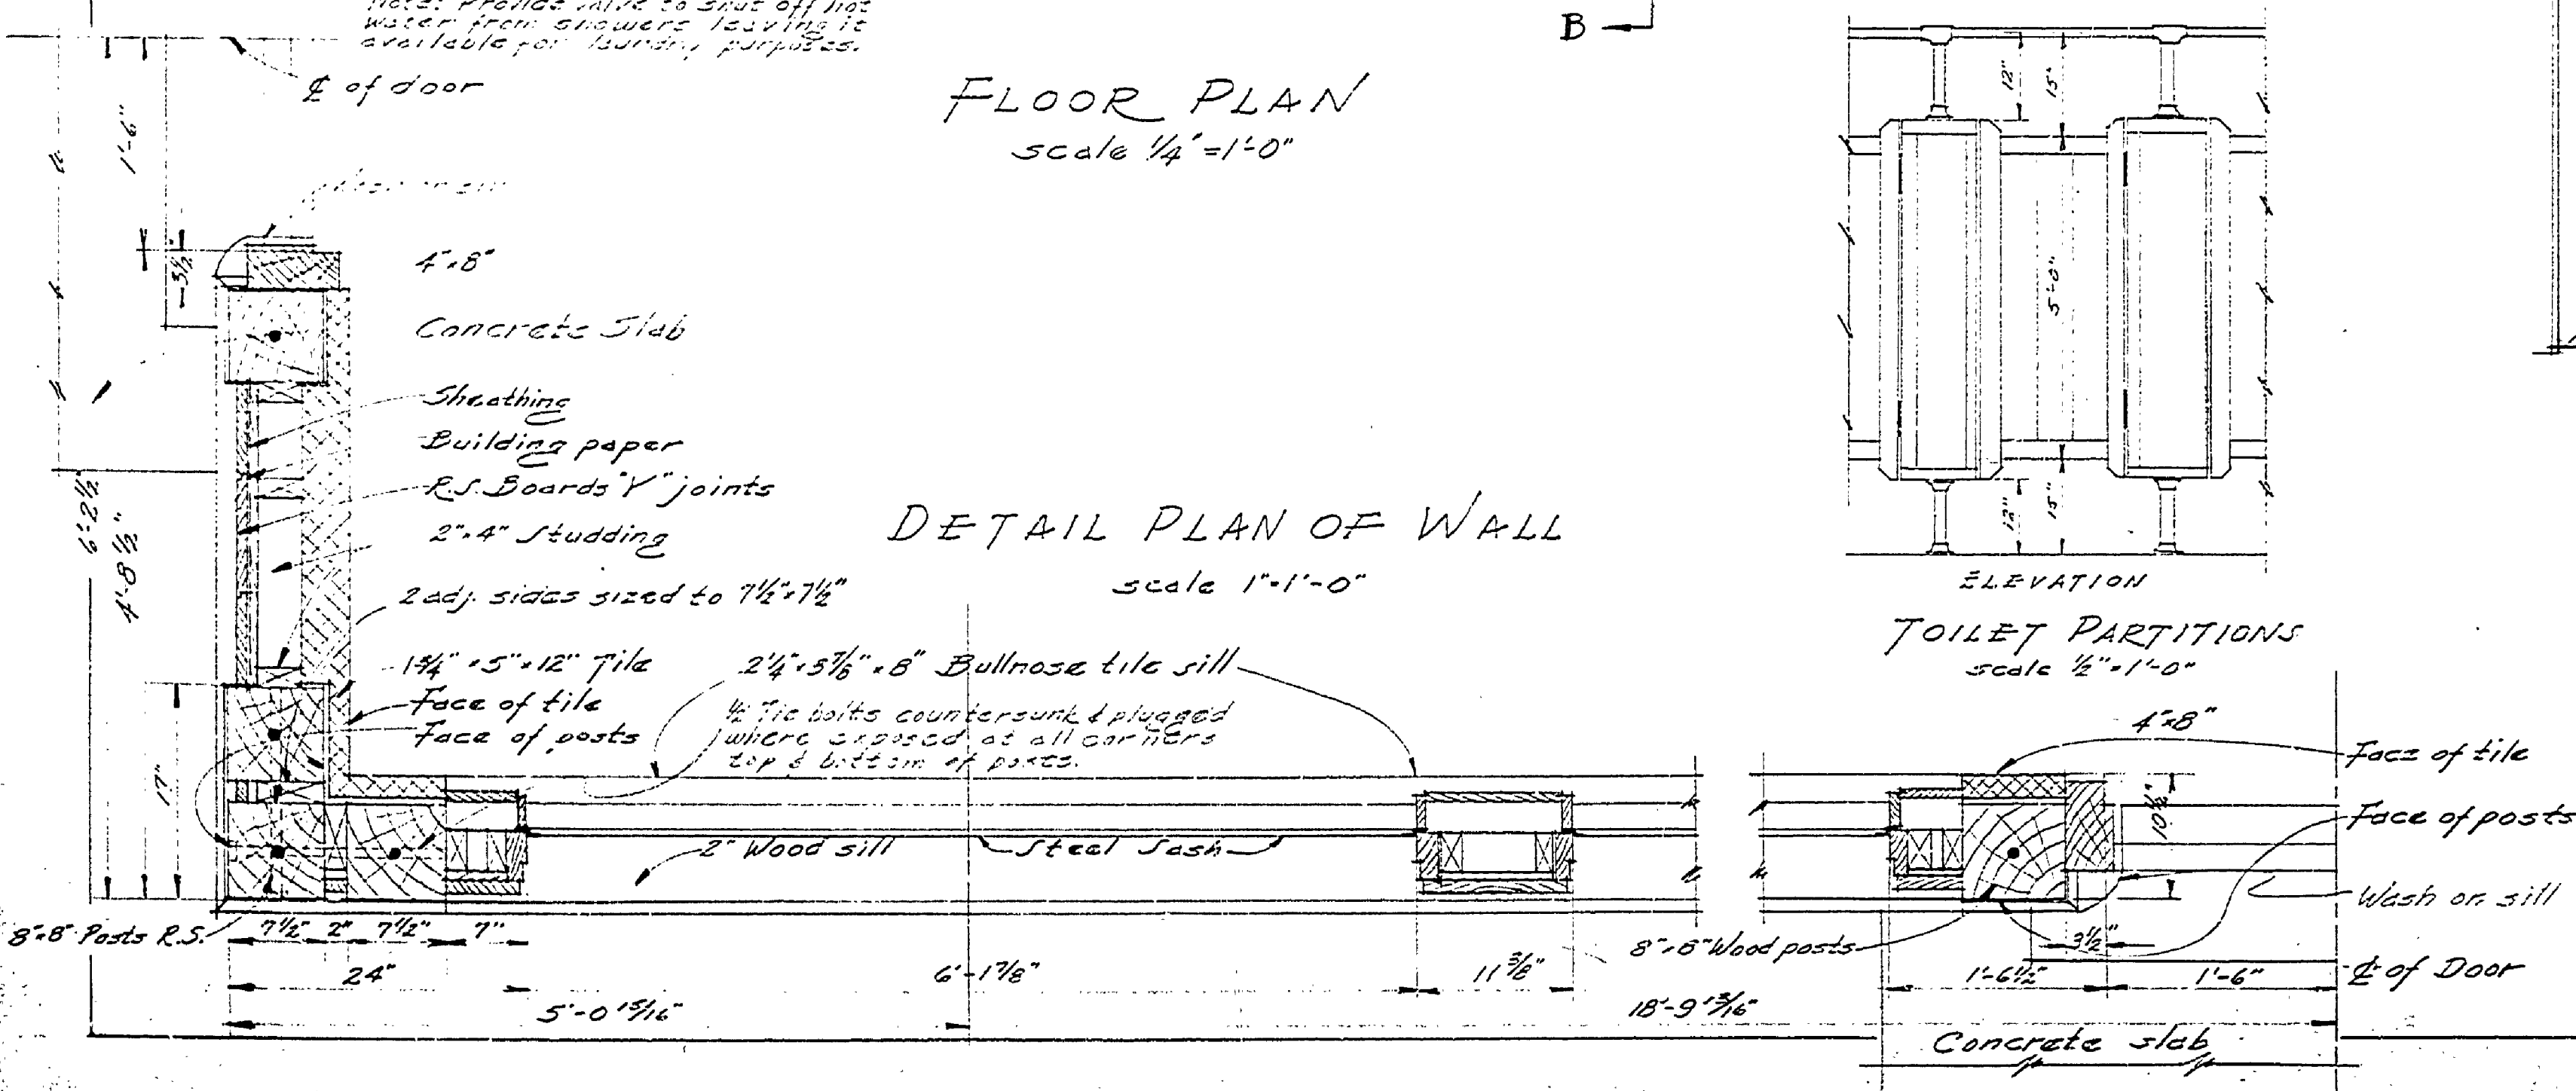

DETAIL PLAN OF WALL  
Scale 1"=1'-0"

ELEVATION TOILET PARTITIONS  
Scale 1/2"=1'-0"

MASTER PLAN

MICHIGAN DEPARTMENT OF CONSERVATION UNITED STATES DEPARTMENT OF THE INTERIOR NATIONAL PARK SERVICE COOPERATING		
DESIGNED BY LUDINGTON STATE PARK	PLAN No. 200	DATE 2-20-40
DRAWN BY C. W. ADOLPH	COMBINATION TOILET	SHEET No. 144
CHECKED BY	LAUNDRY BUILDING	SCALE 3/8" = 1'-0"
PREPARED BY MICHIGAN DEPARTMENT OF CONSERVATION	CHIEF ENGINEER'S DIVISION	DATE 2-20-40
APPROVED	INSPECTOR	DATE
APPROVED		DATE

A-101