




FLOOR PLAN
Scale 1/8" = 1'-0"

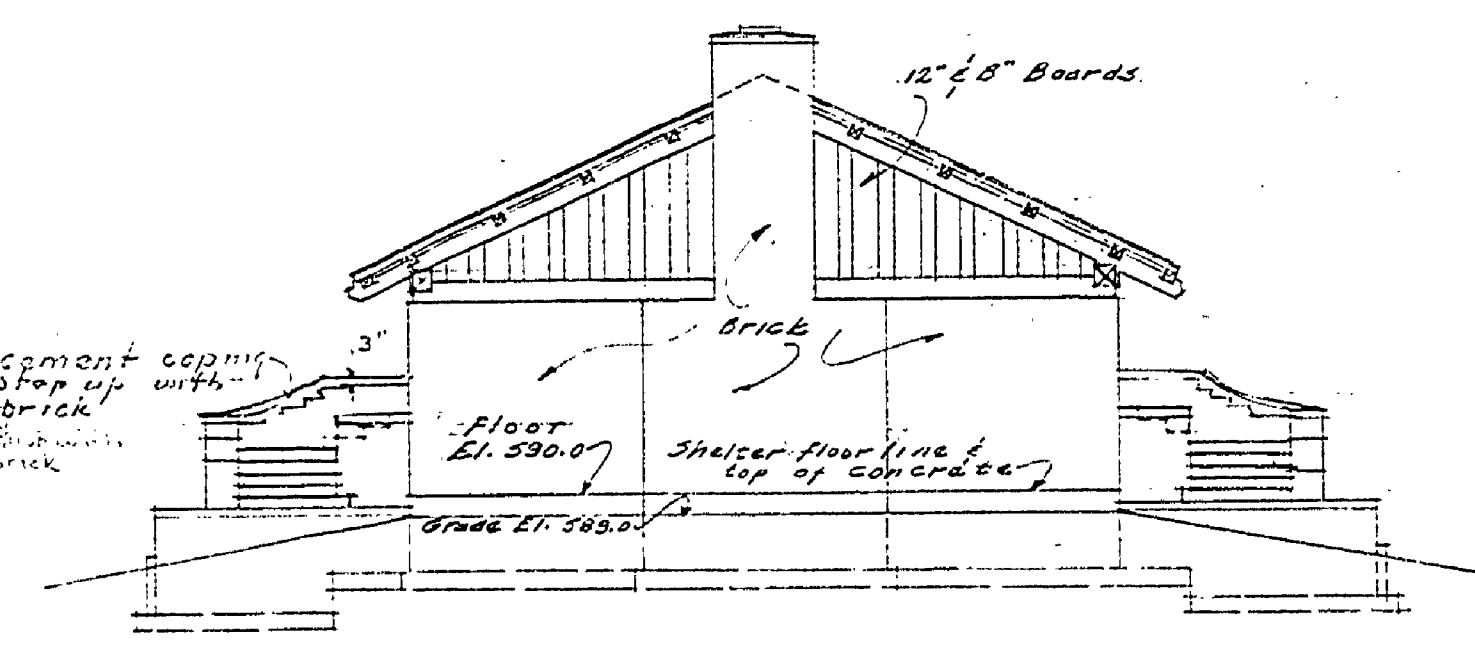


NORTH ELEVATION
Scale 1/8" = 1'-0"

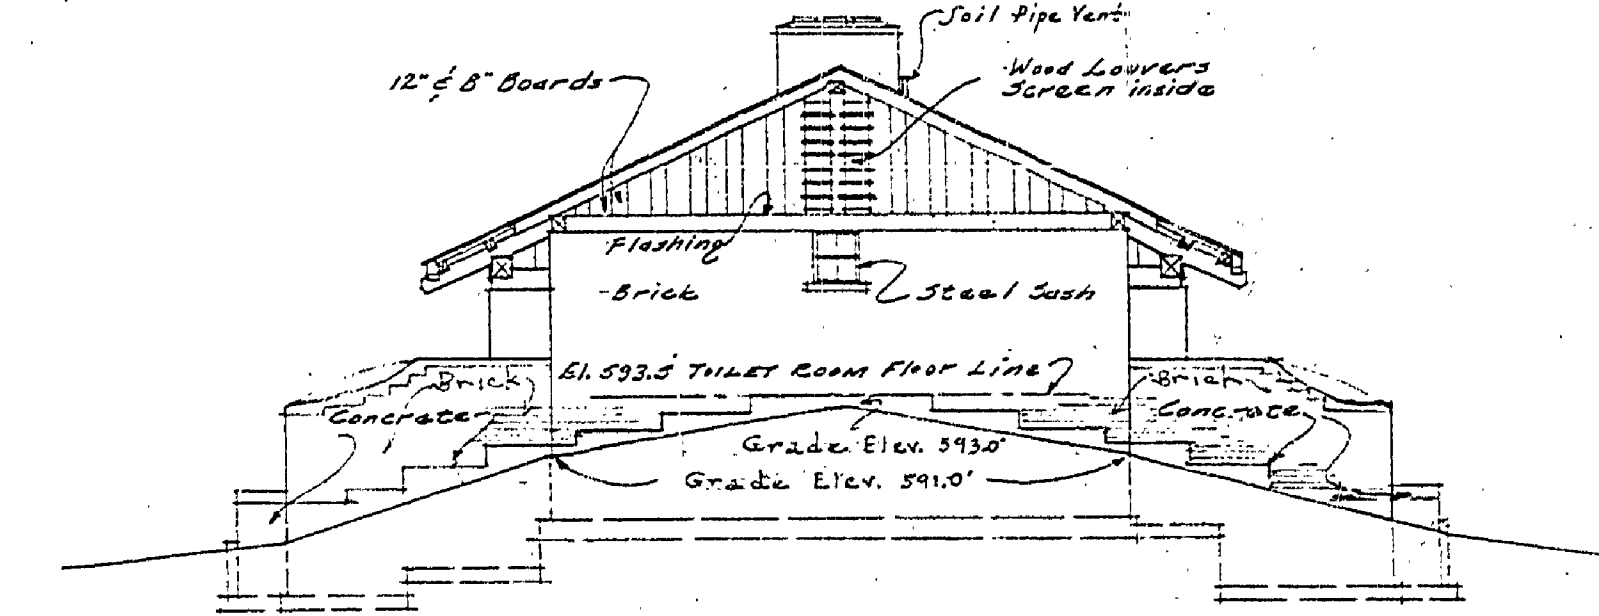


SOUTH ELEVATION
Scale 1/8" = 1'-0"

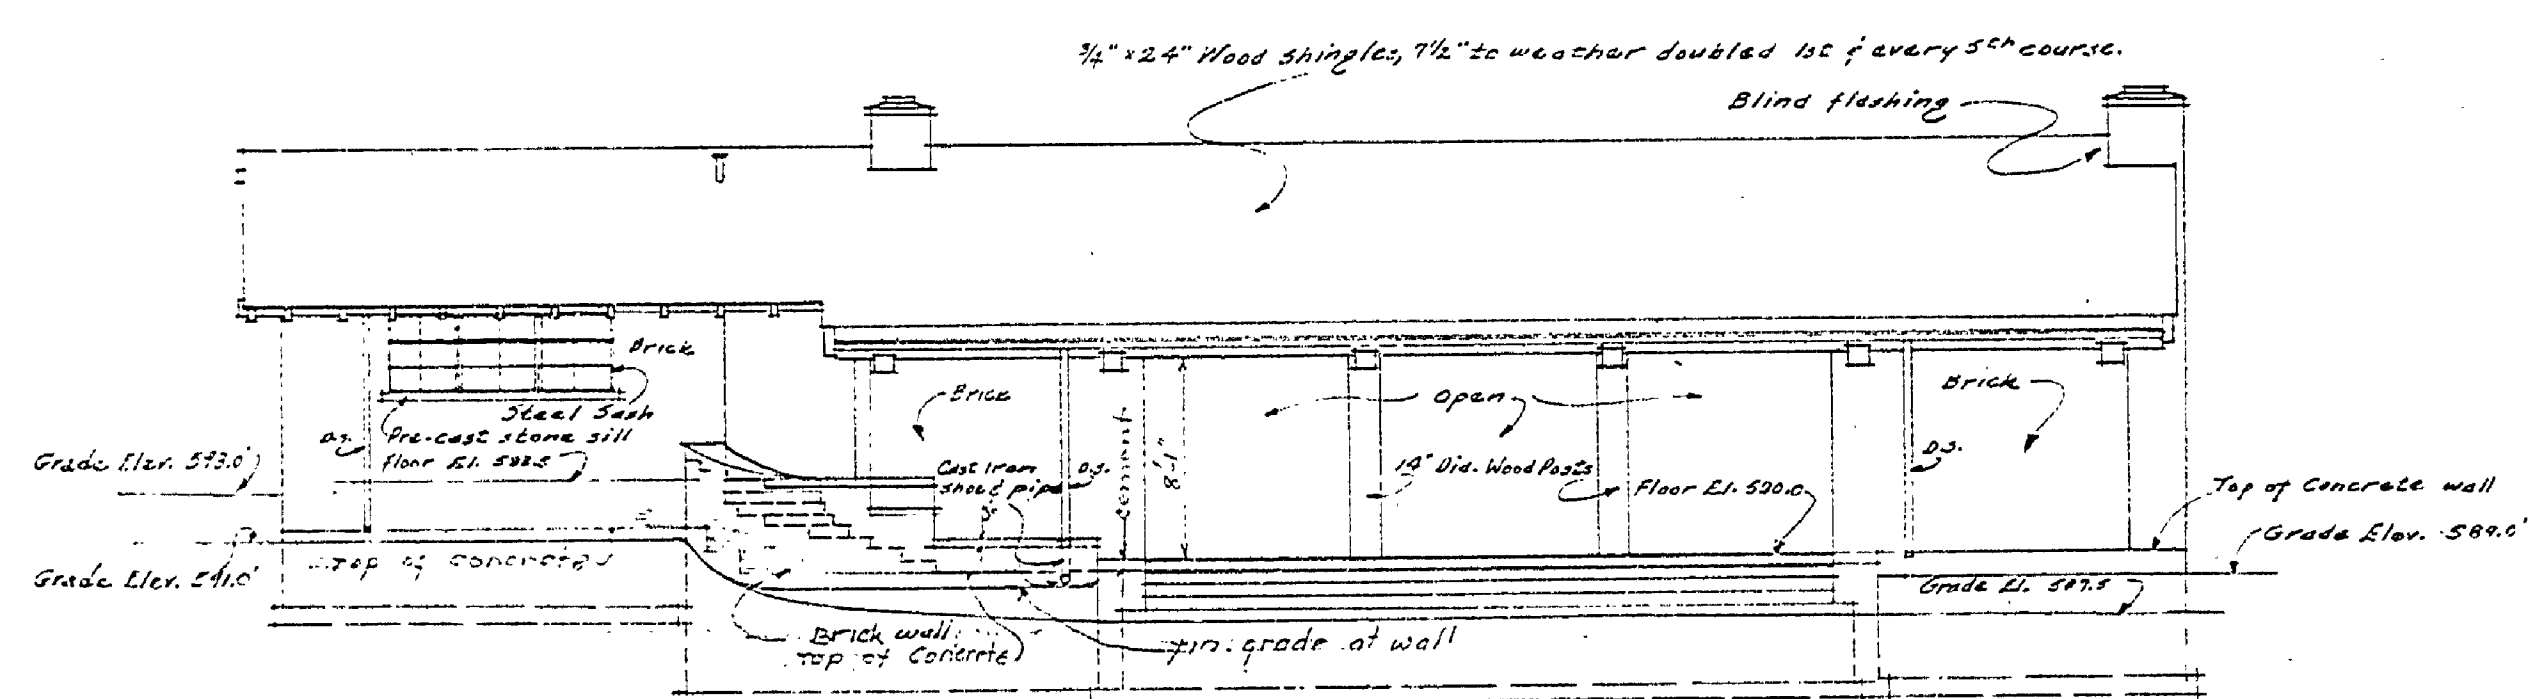

EAST ELEVATION
Scale 1/8" = 1'-0"

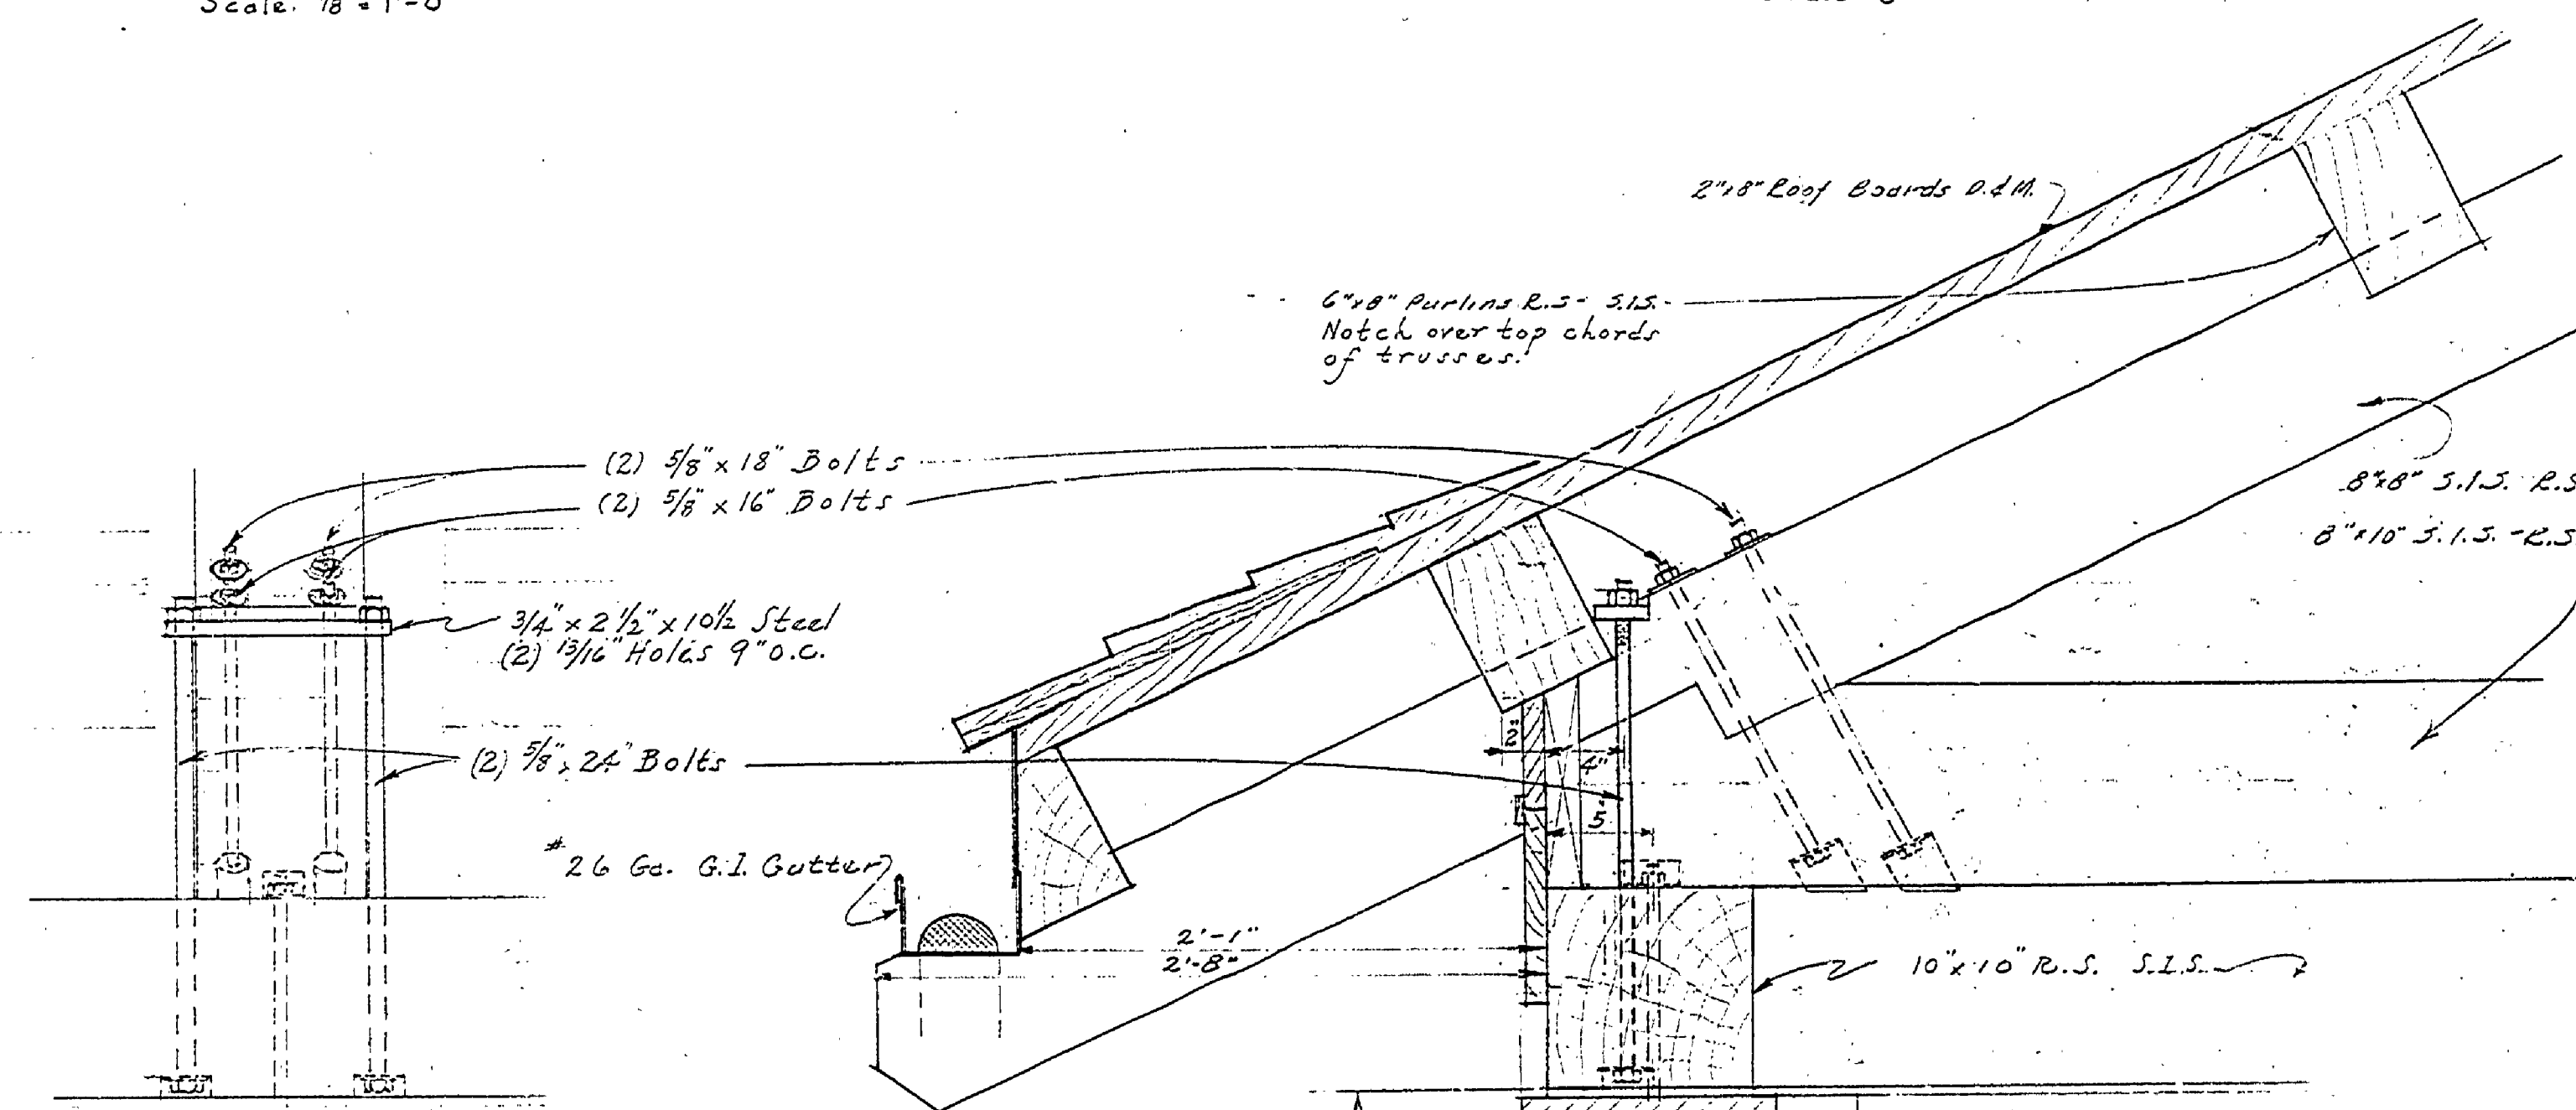


CORNICE & TRUSS DETAIL
Scale 1/2" = 1'-0"

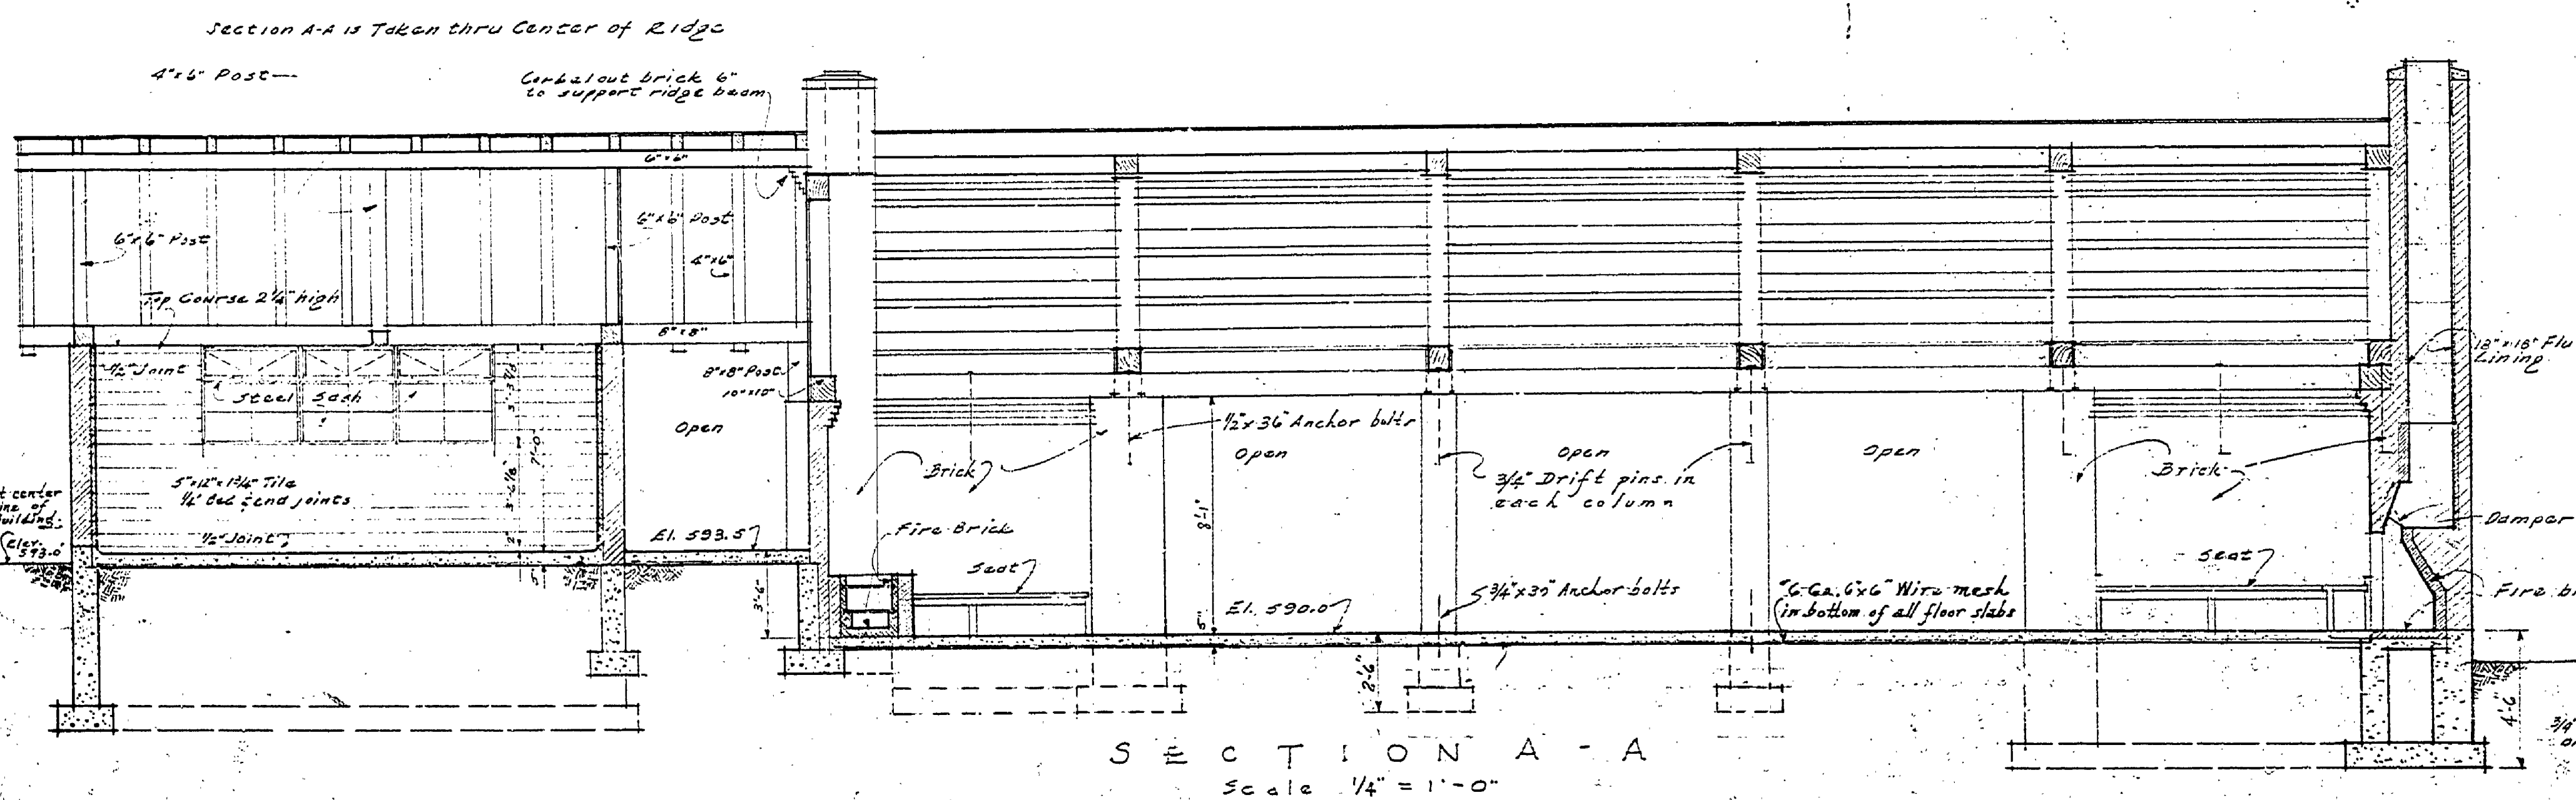

SECTION A - A
Scale 1/4" = 1'-0"

SECTION THRU COOK STOVES
Scale 3/4" = 1'-0"

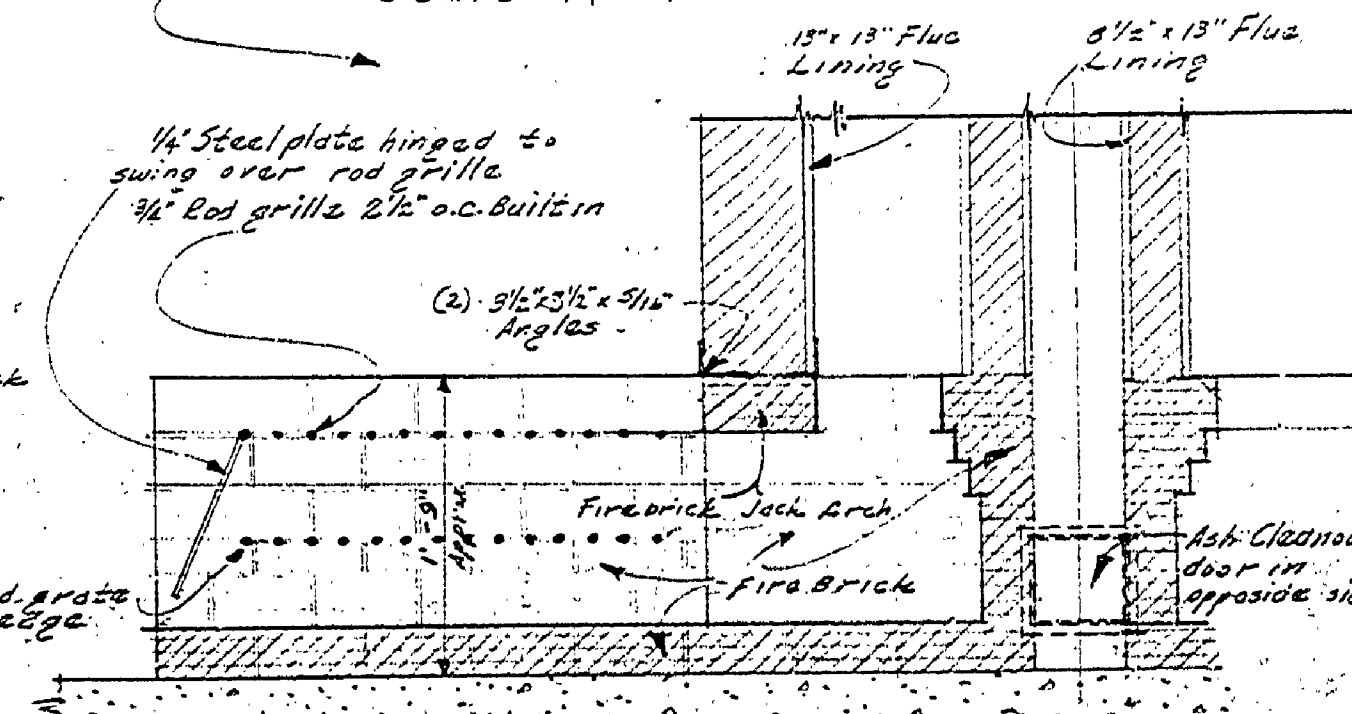

steps to toilets Rev 5/21/41

MICHIGAN DEPT. OF CONSERVATION UNITED STATES DEPARTMENT OF THE INTERIOR NATIONAL PARK SERVICE CO-OPERATING	
PROJECT NUMBER LUDINGTON STATE PARK COMBINATION TOILET & SHELTER	DATE 5-20-41
APPROVED BY CHIEF PARKS DIVISION	DATE
APPROVED BY INSPECTOR	DATE
APPROVED BY	DATE

A-103