




END ELEVATION

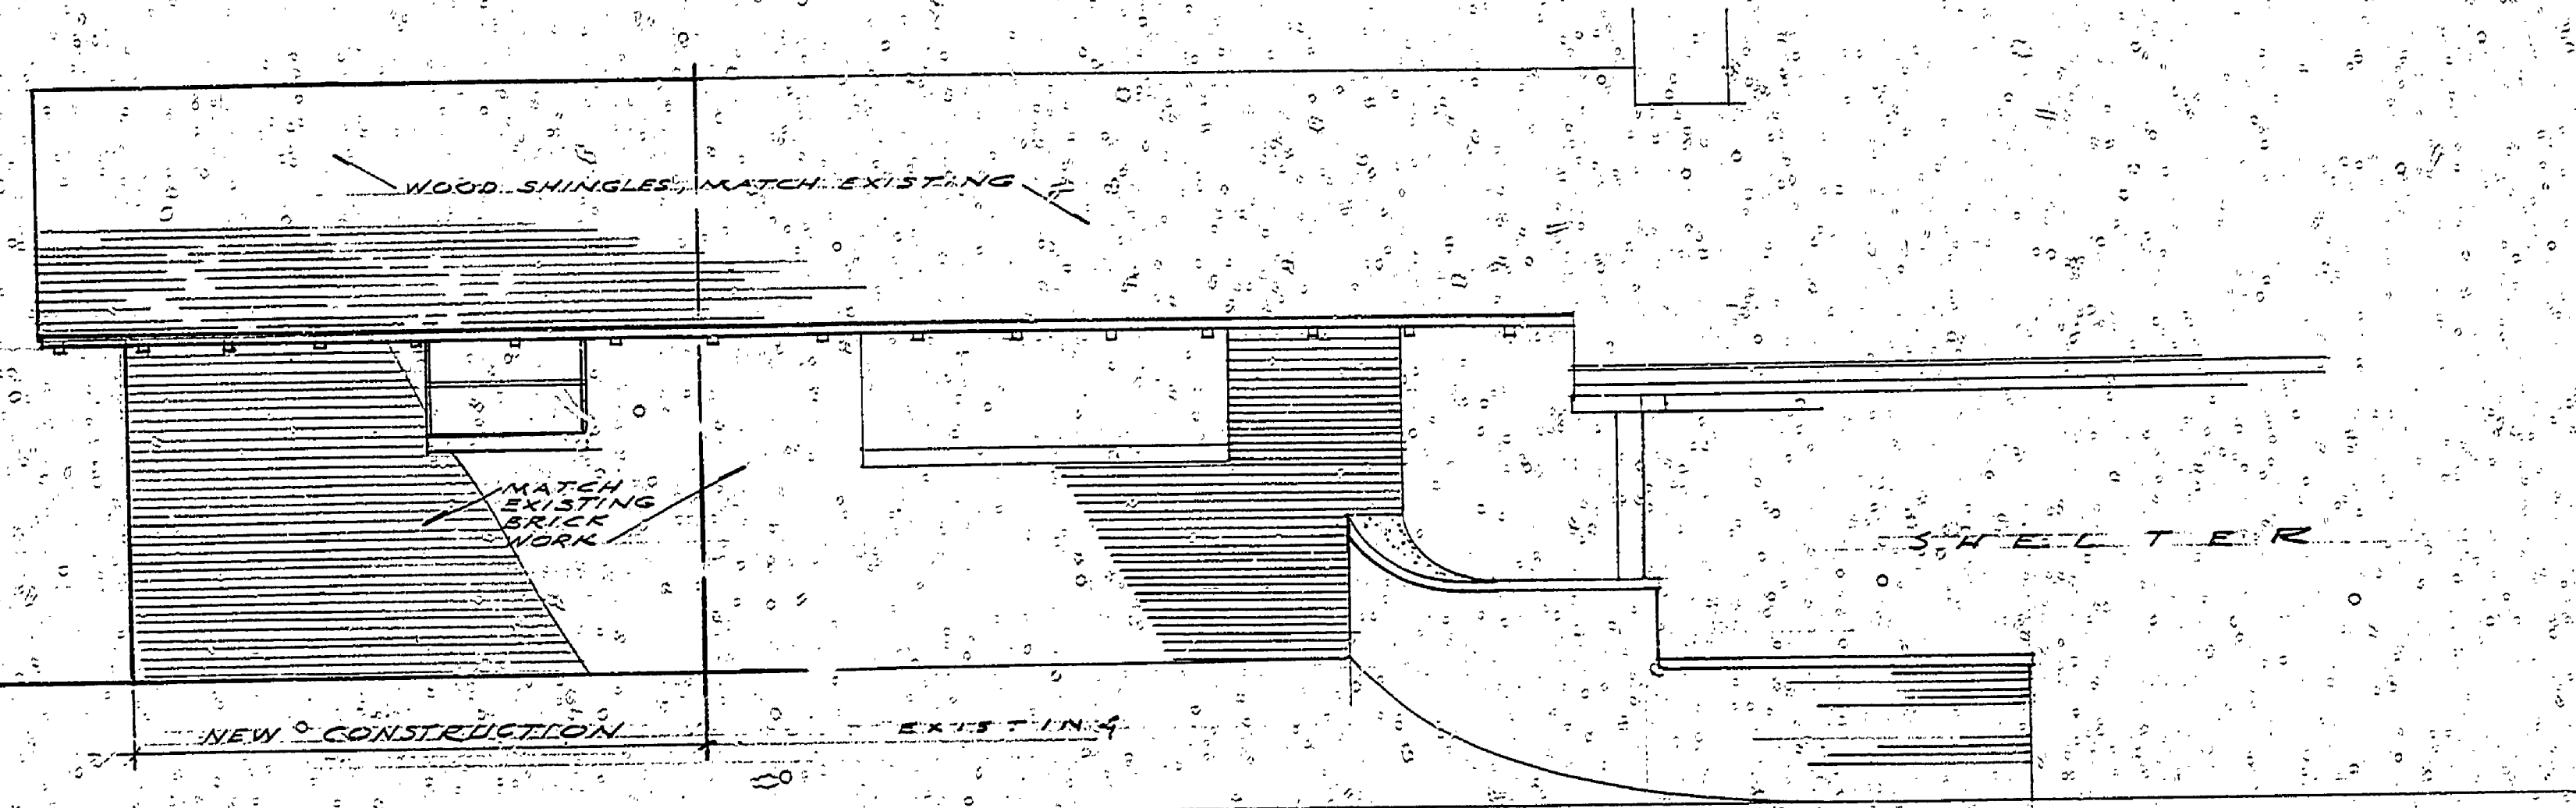

SIDE ELEVATION

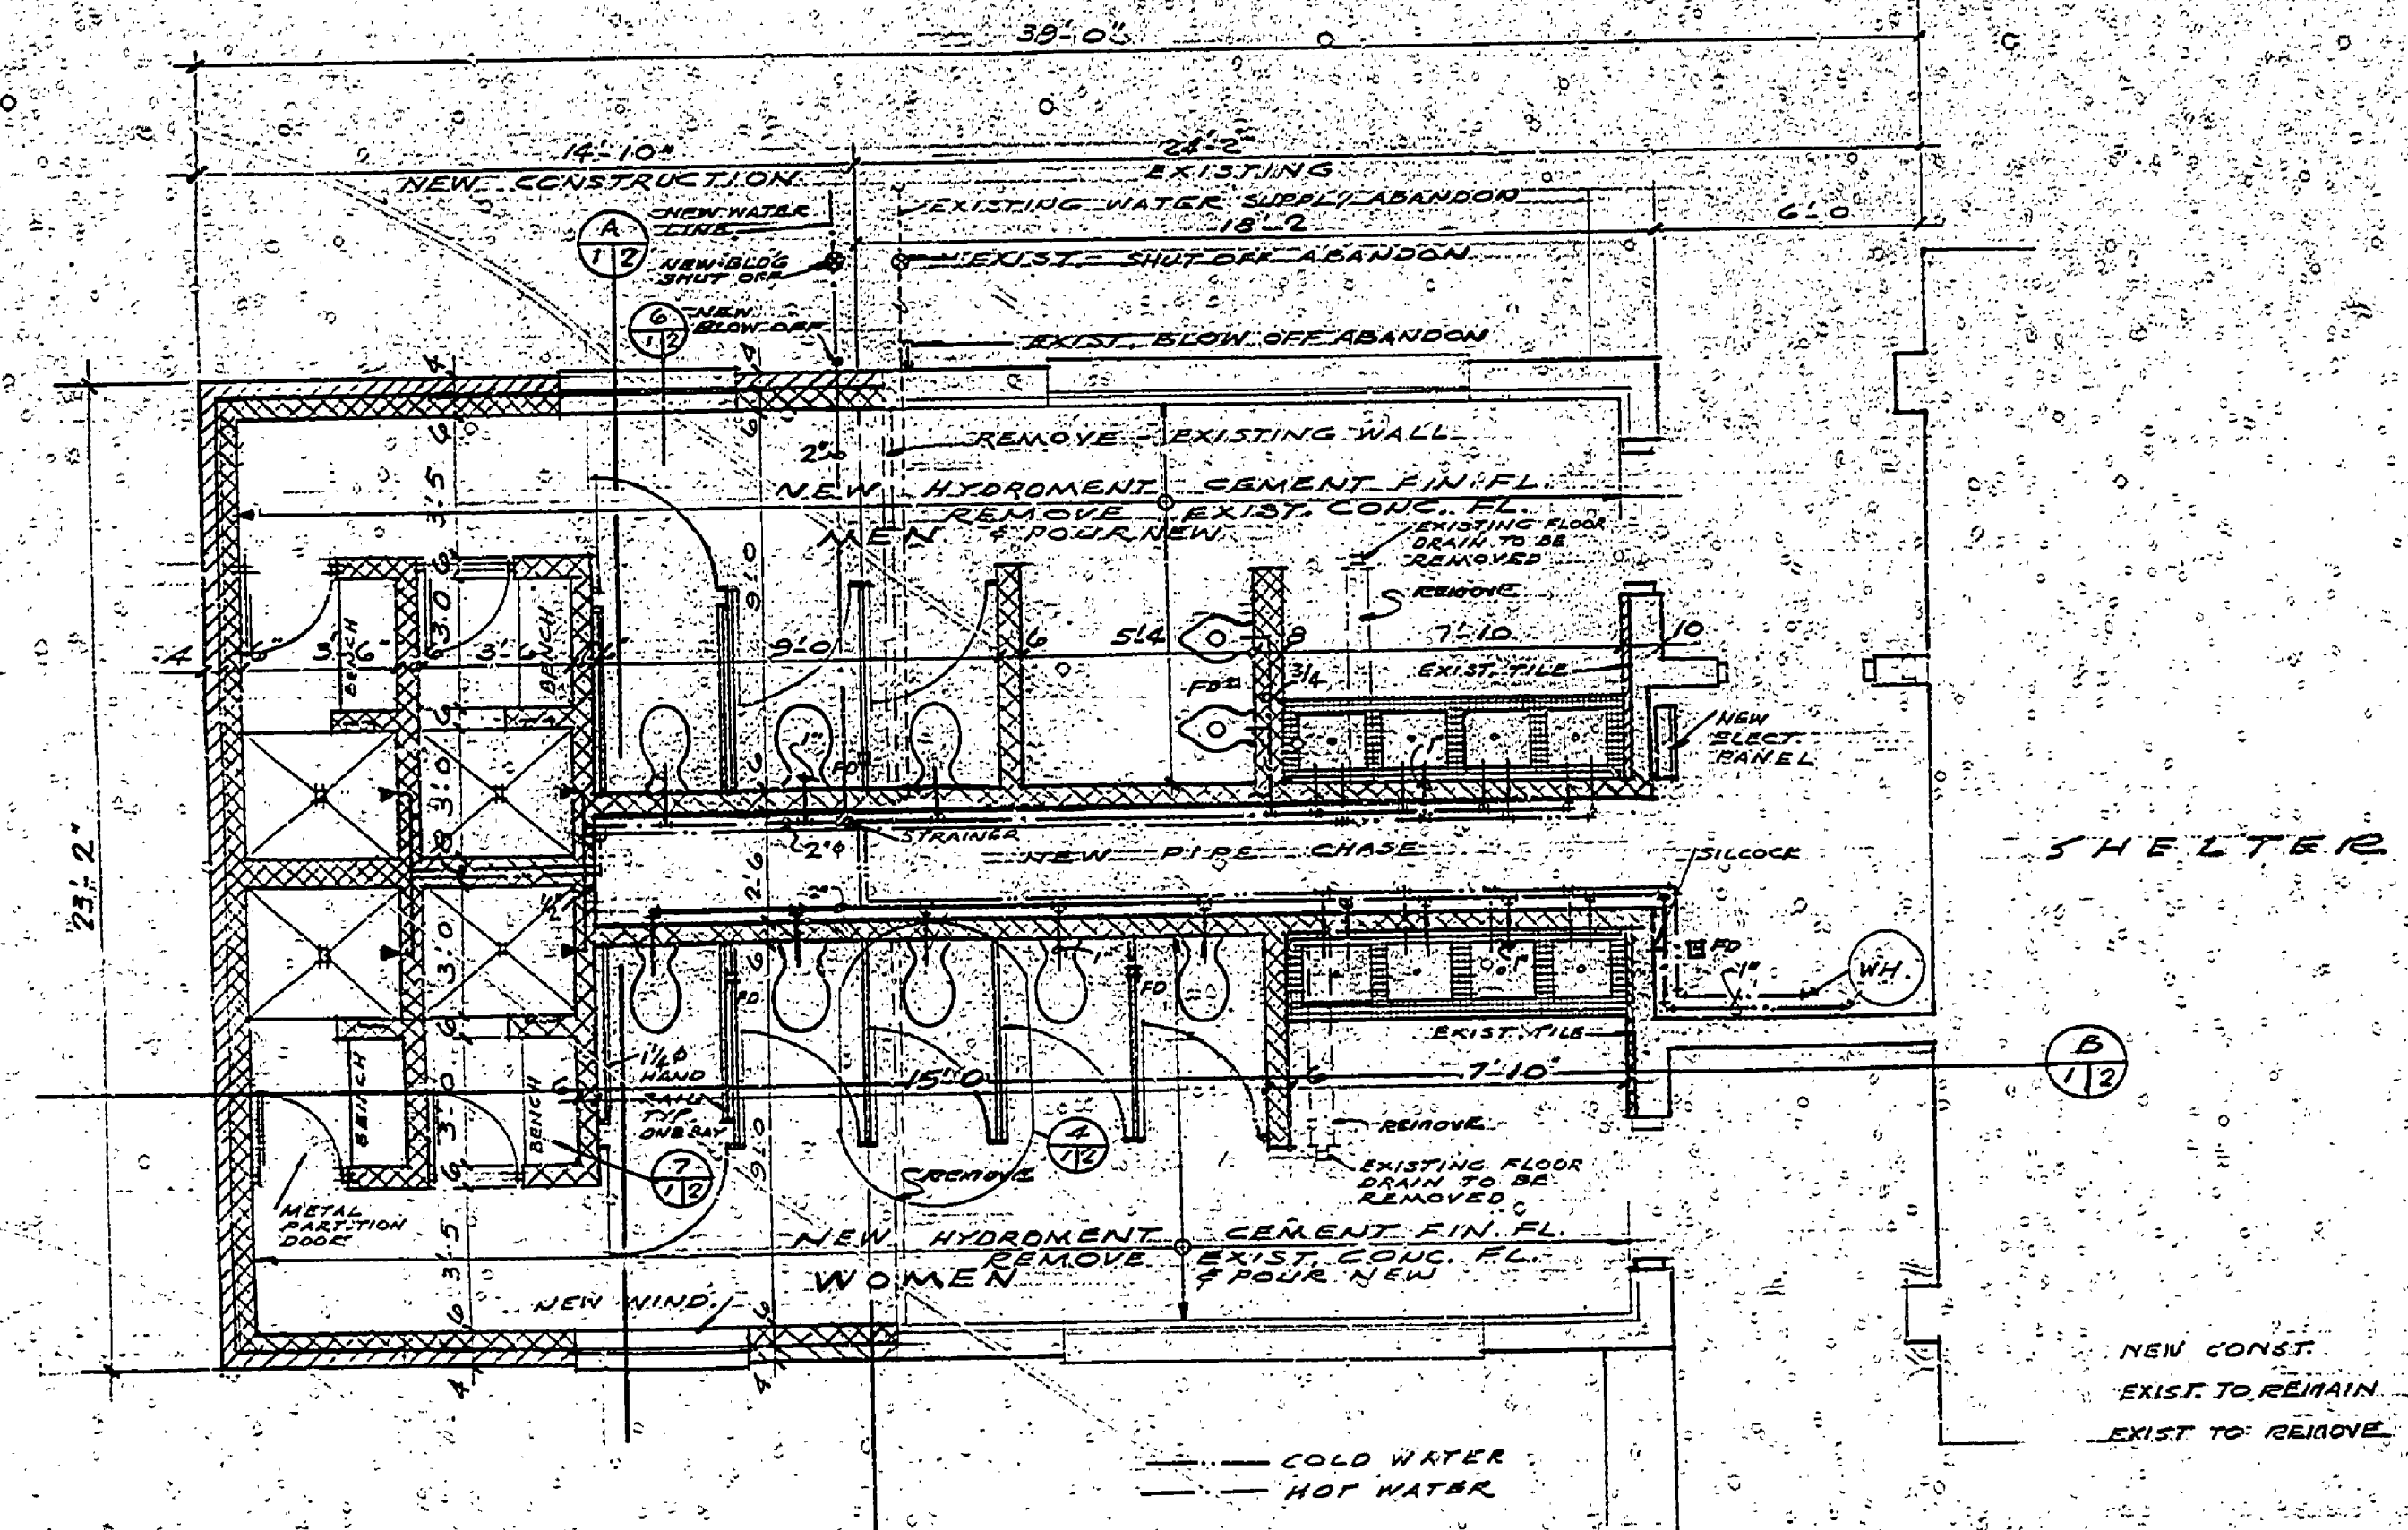

FLOOR PLAN

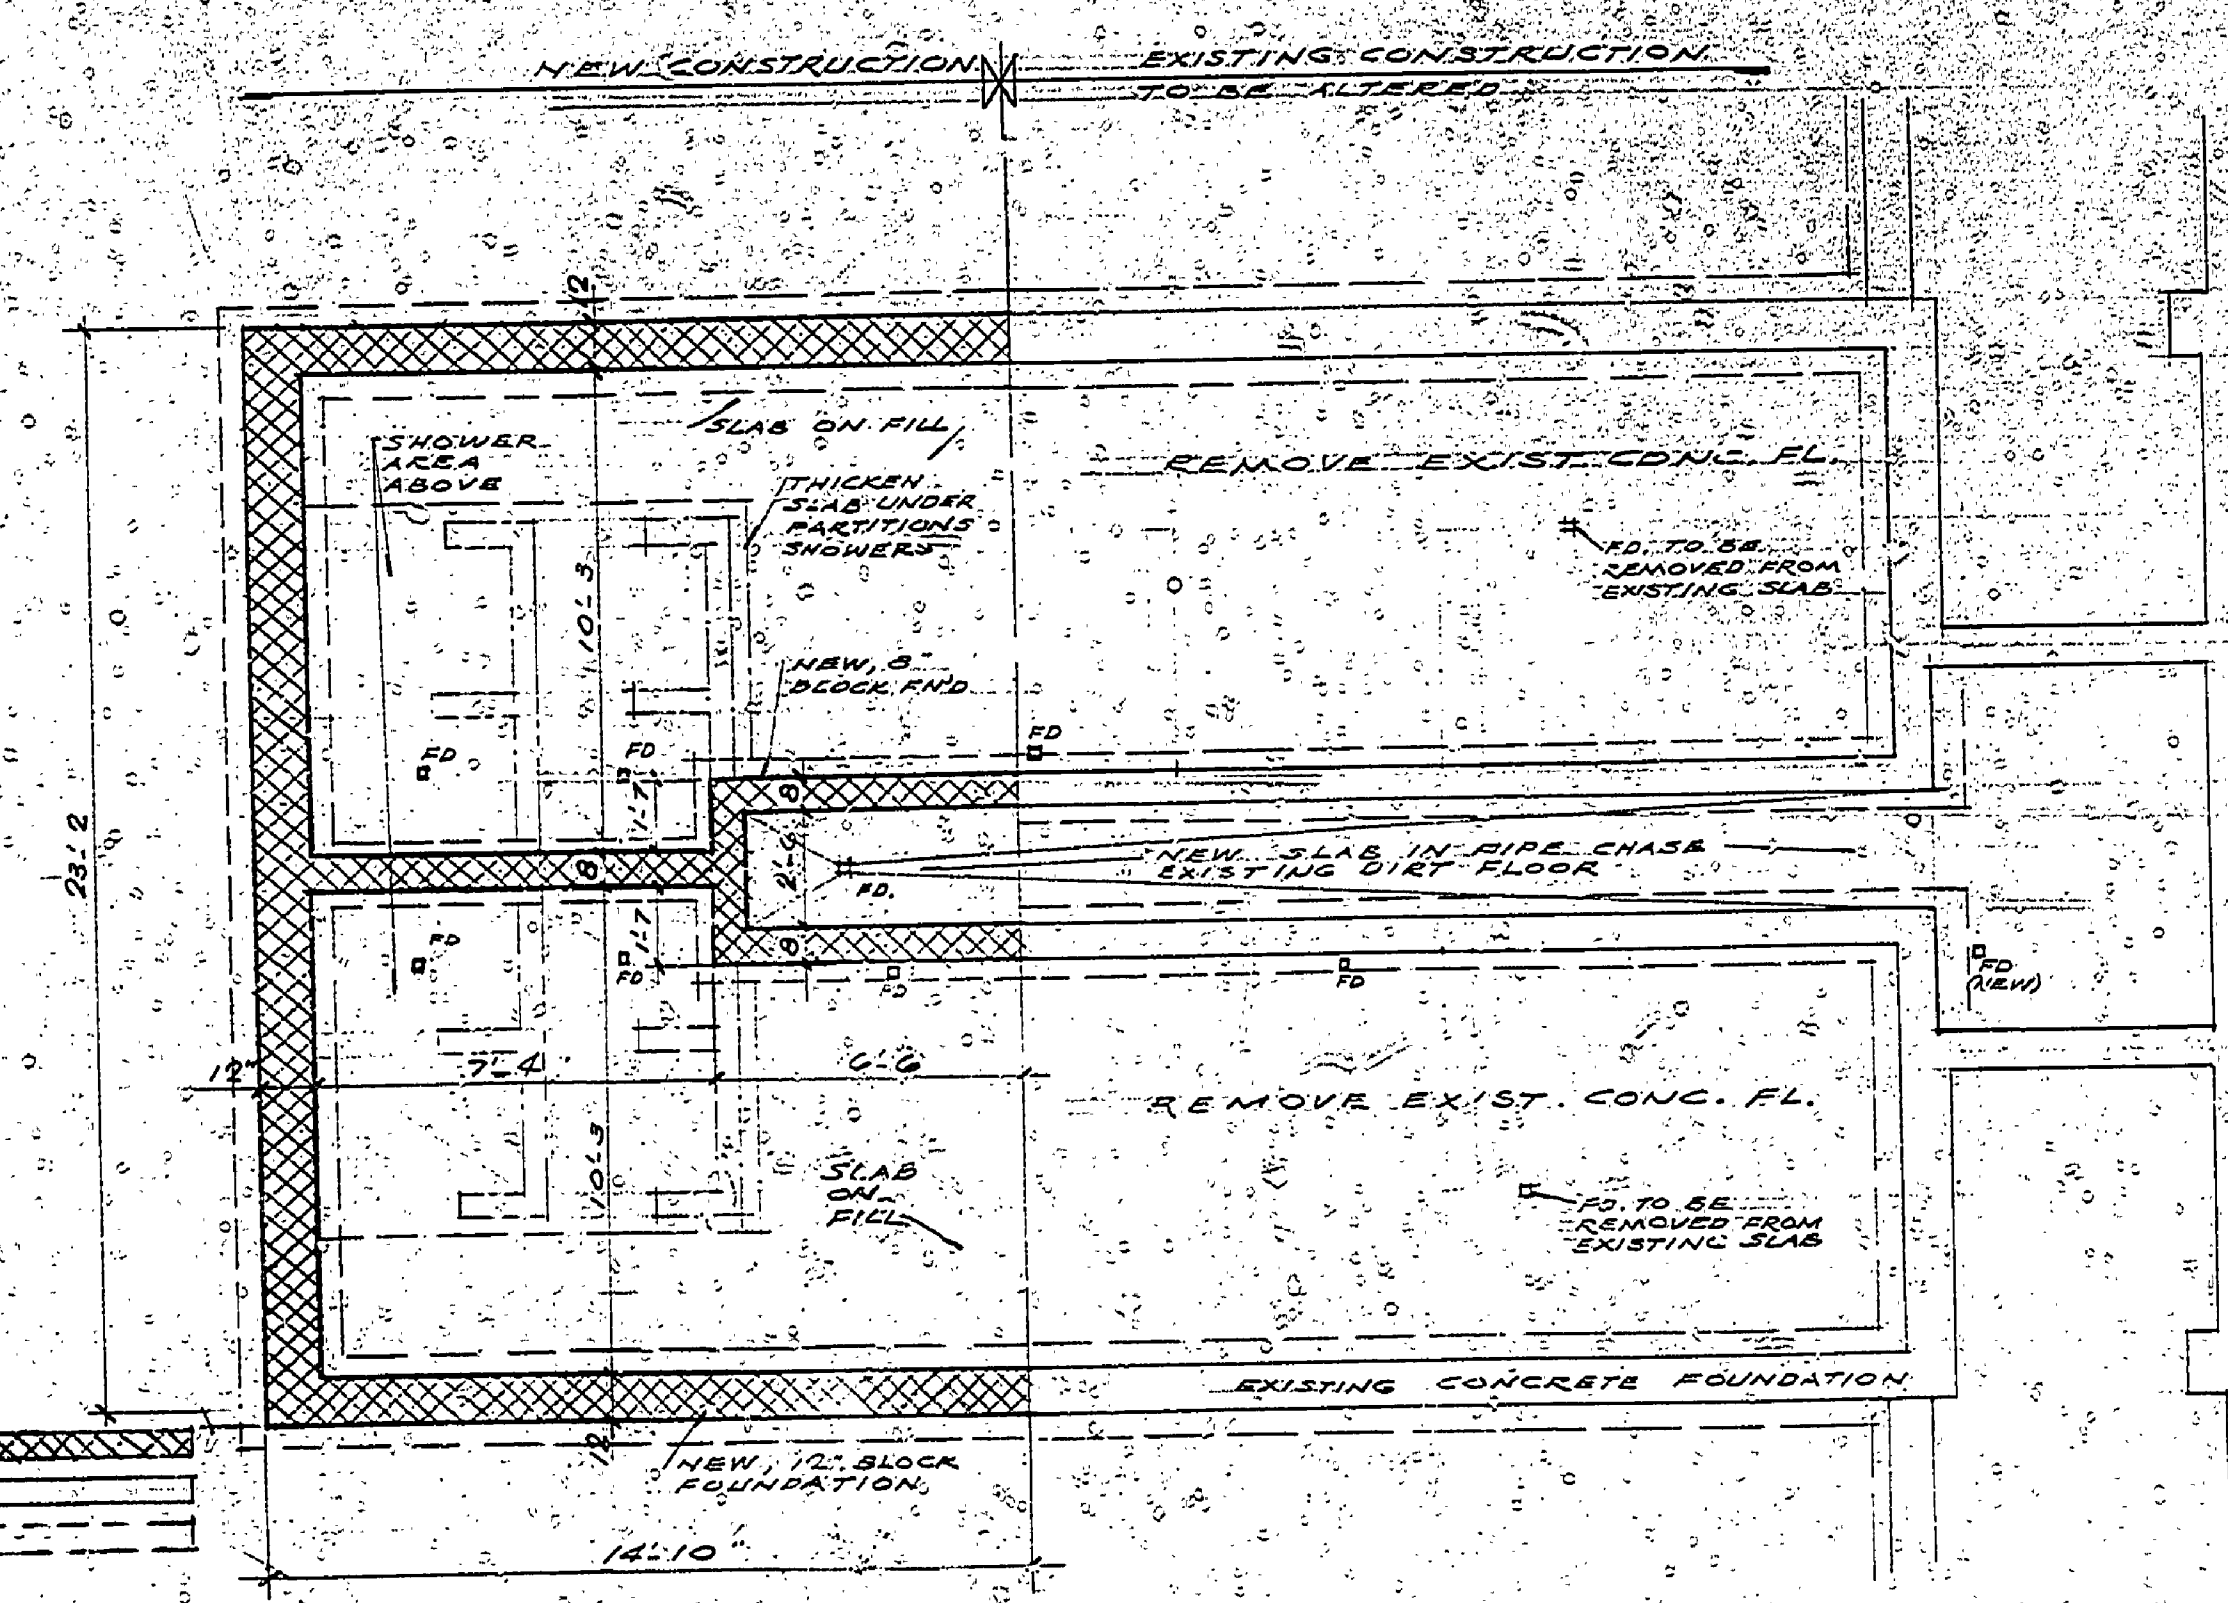

FOUNDATION PLAN

APPROVAL	DATE
BY: <i>H.C. Moore</i>	
RECOMMENDED FOR APPROVAL: <i>W.D.G.</i>	4-6-66
RECOMMENDED FOR APPROVAL: <i>S.P. Reed</i>	12-7-66
SECTION APPROVAL	
BY: <i>Paul P. Reardon</i>	1-11-67
ENGINEERING SECTION	
APPROVED: <i>H.C. Moore</i>	1-11-67
ELEVATIONS, FLOOR PLAN & FOUNDATION PLAN	
SHEET 1 OF 2	PLAN NO. 4103A

SURVEYED BY	DRAWN BY	G.R.C.	4-66	NO.	DATE	BY	REVISIONS	NO.	DATE	BY	REVISIONS
	CHECKED BY	W.A.C.	7-66	1.				3.			
	DATE			2.				4.			

MICHIGAN DEPARTMENT OF CONSERVATION
 LUDINGTON STATE PARK EXIST. TOILET SHELTER. -- ADDITION & ALTERATIONS TO TOILET PORTION

SHEET NO. 1 OF 2
 FOR PROJECT NO. P-143-108-501-300-304-62