


FLOOR PLAN
Scale 1/8" = 1'-0"

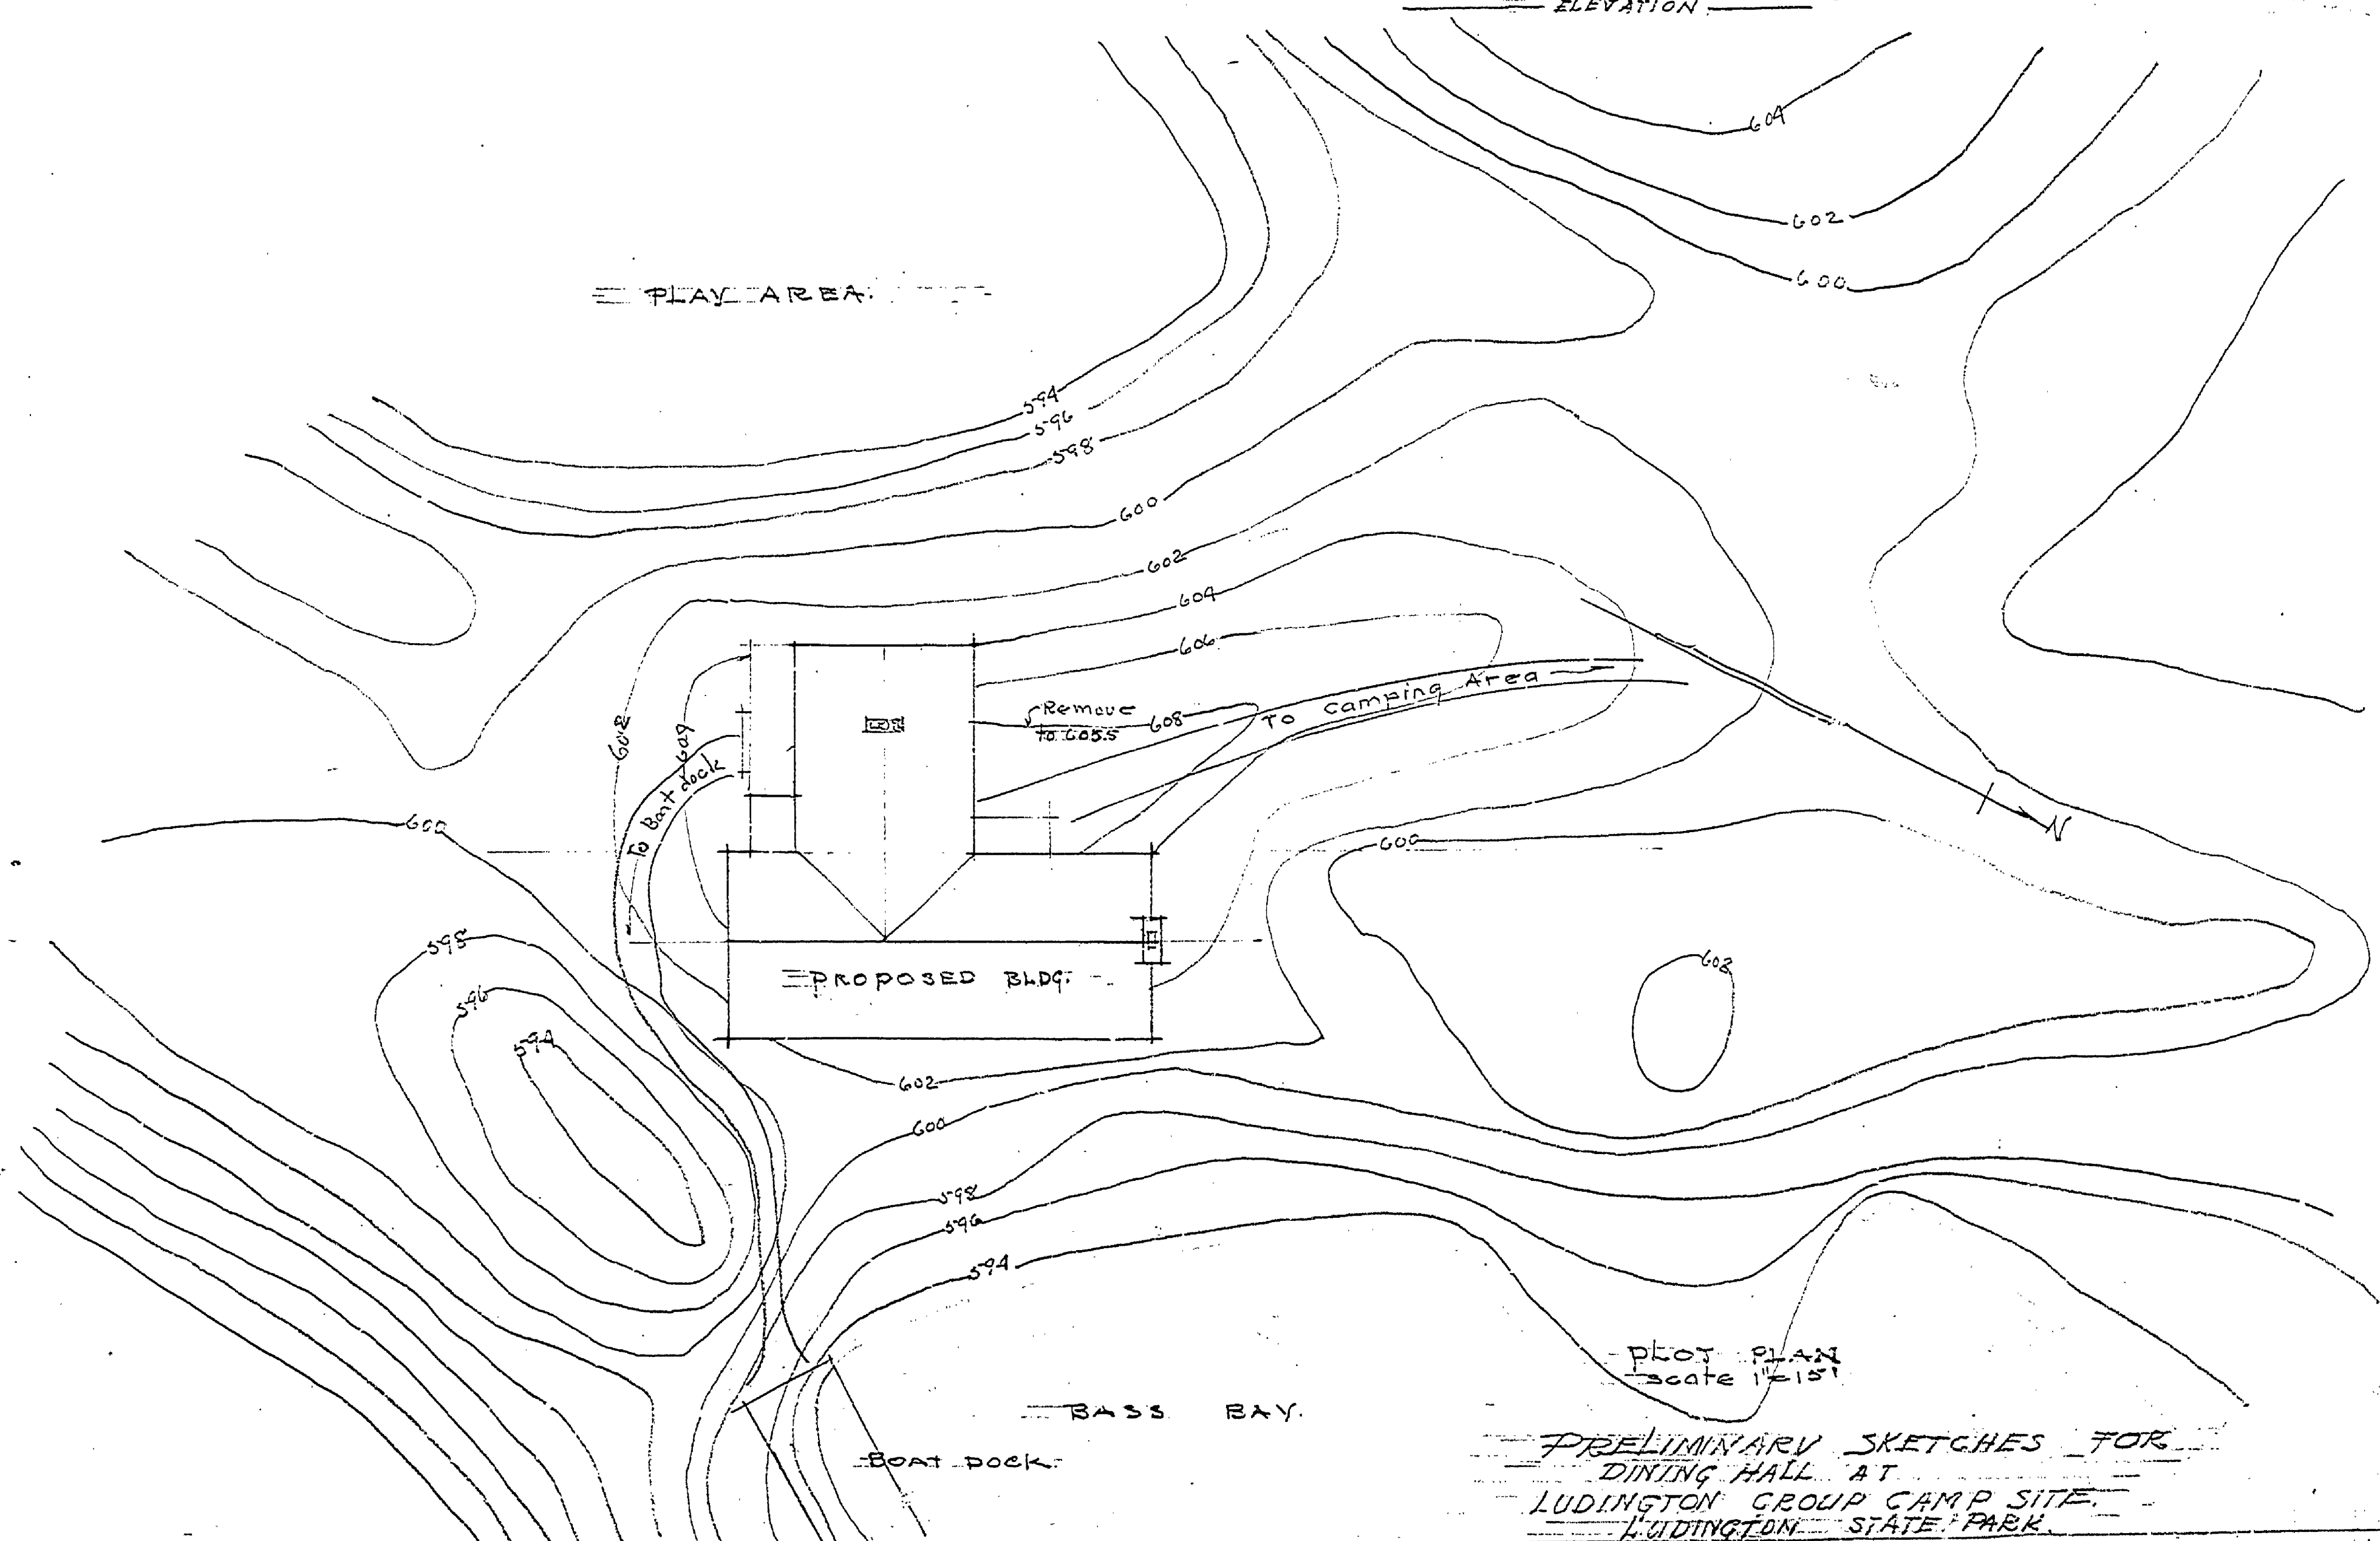

PLOT PLAN
Scale 1/8" = 1'-0"

PRELIMINARY SKETCHES FOR
DINING HALL AT
LUDINGTON GROUP CAMP SITE
LUDINGTON STATE PARK

MASTER PLAN #9

A-102