




FLOOR PLAN  
SCALE 1/4" = 1'-0"

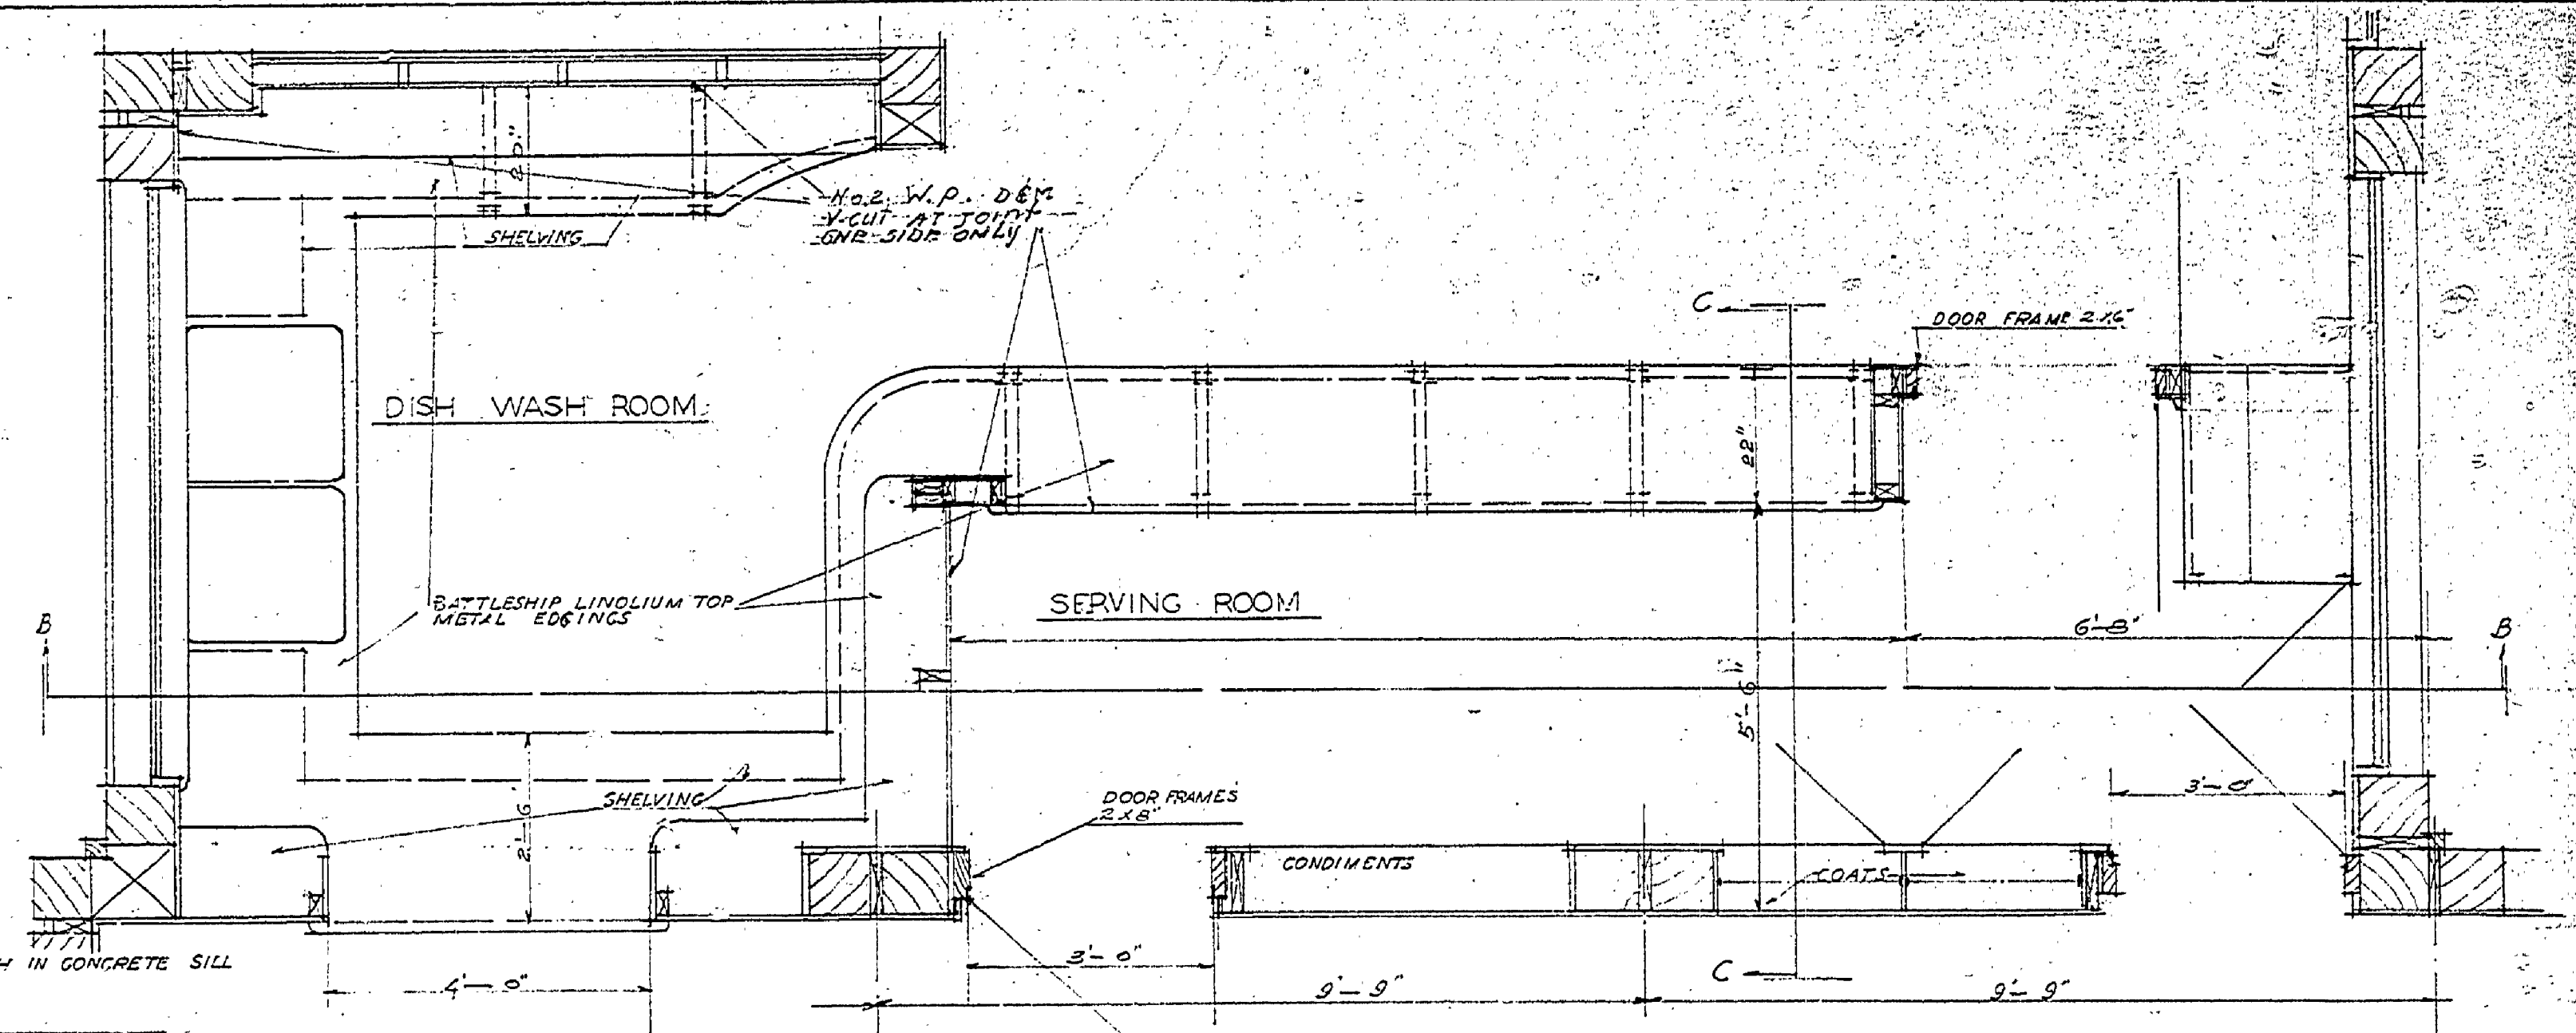


PLAN DETAIL OF SERVING & WASH ROOM  
SCALE 1/2" = 1'-0"

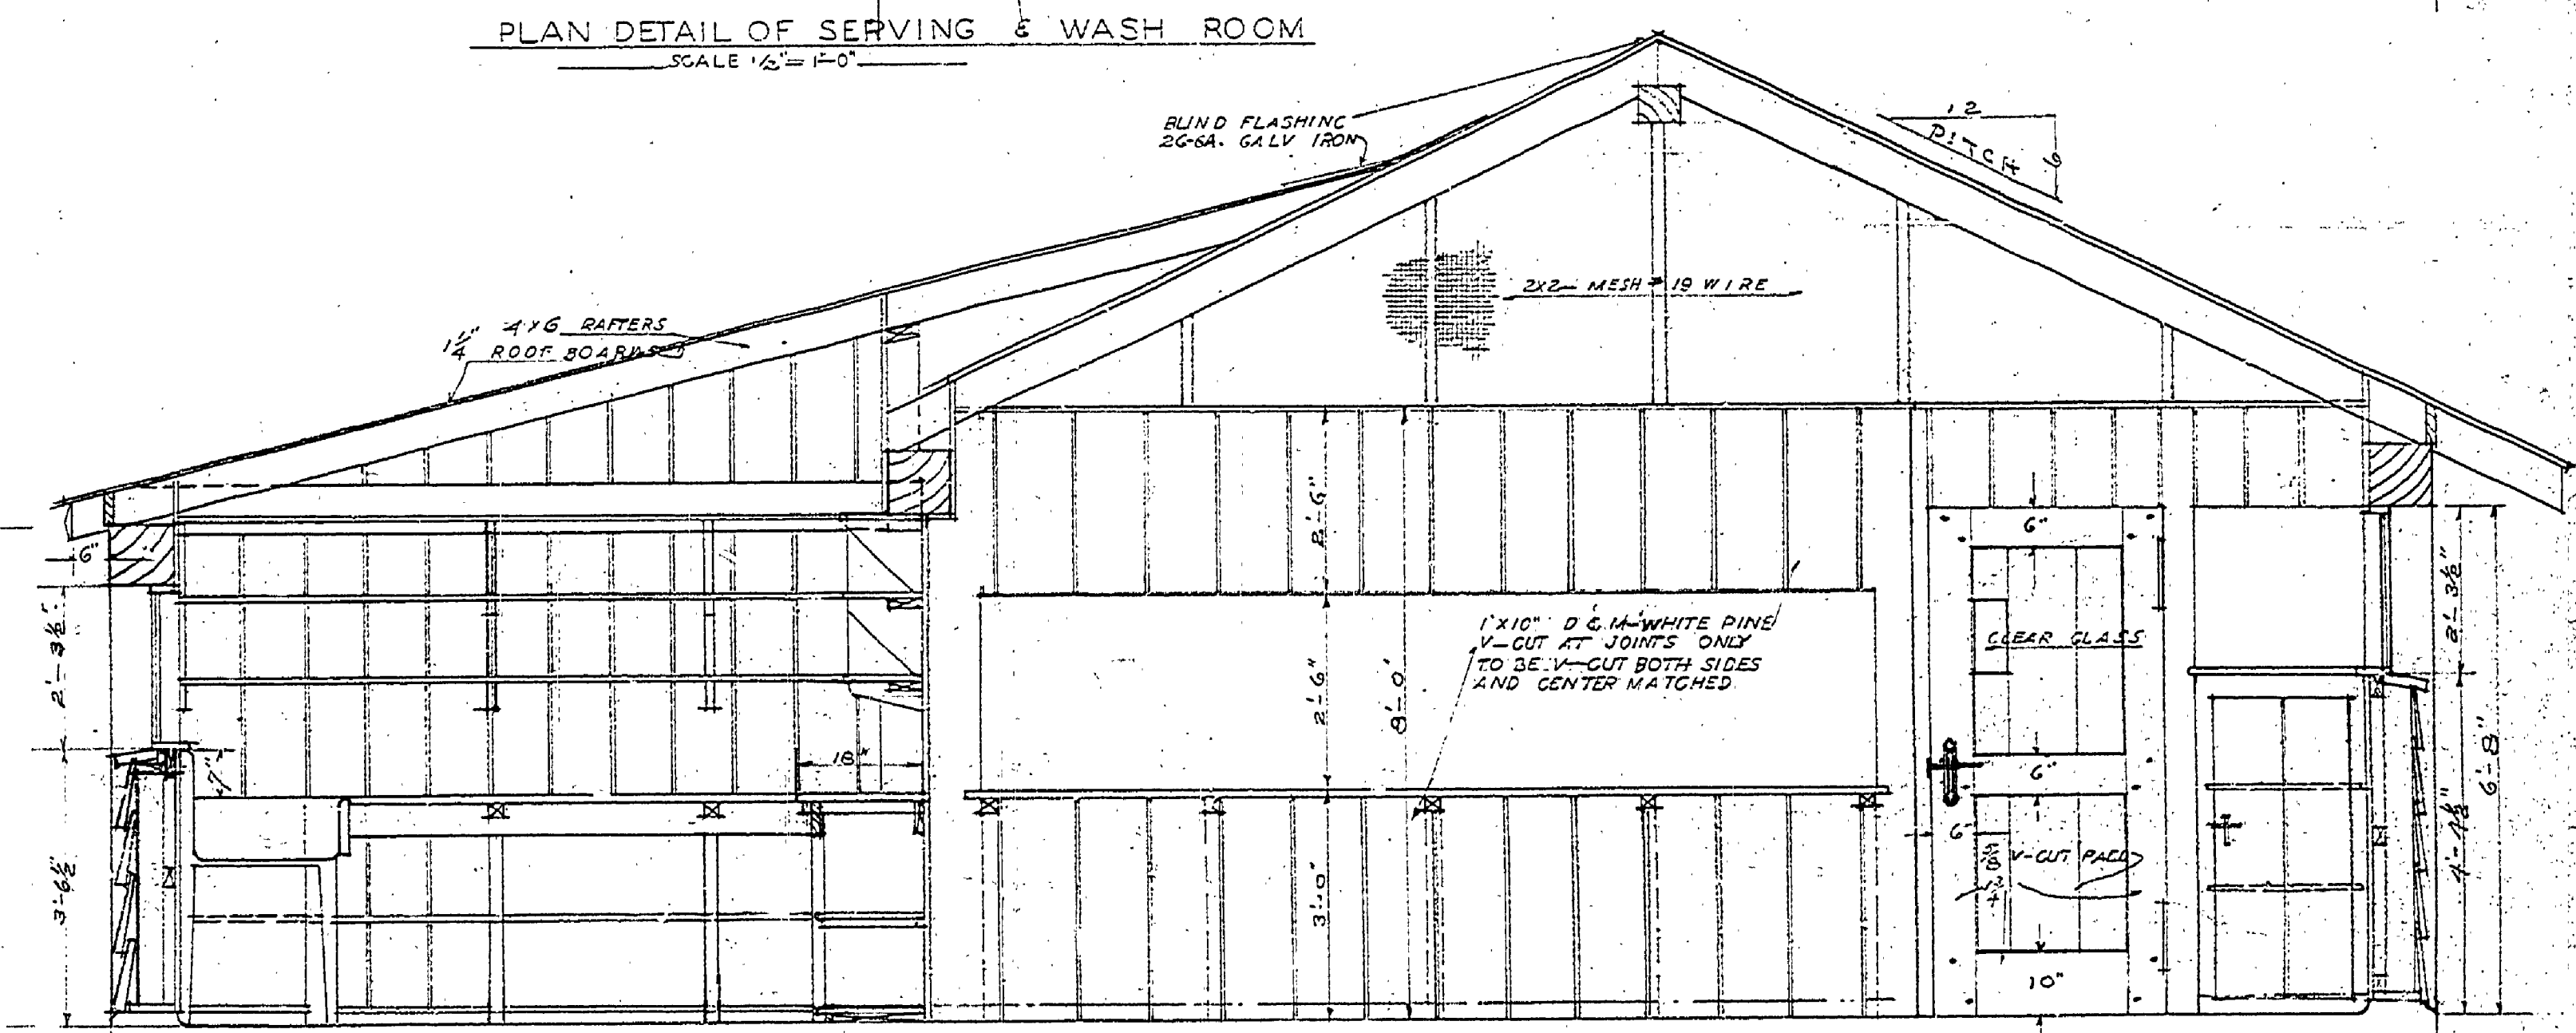

SECTION B-B  
SCALE 1/2" = 1'-0"

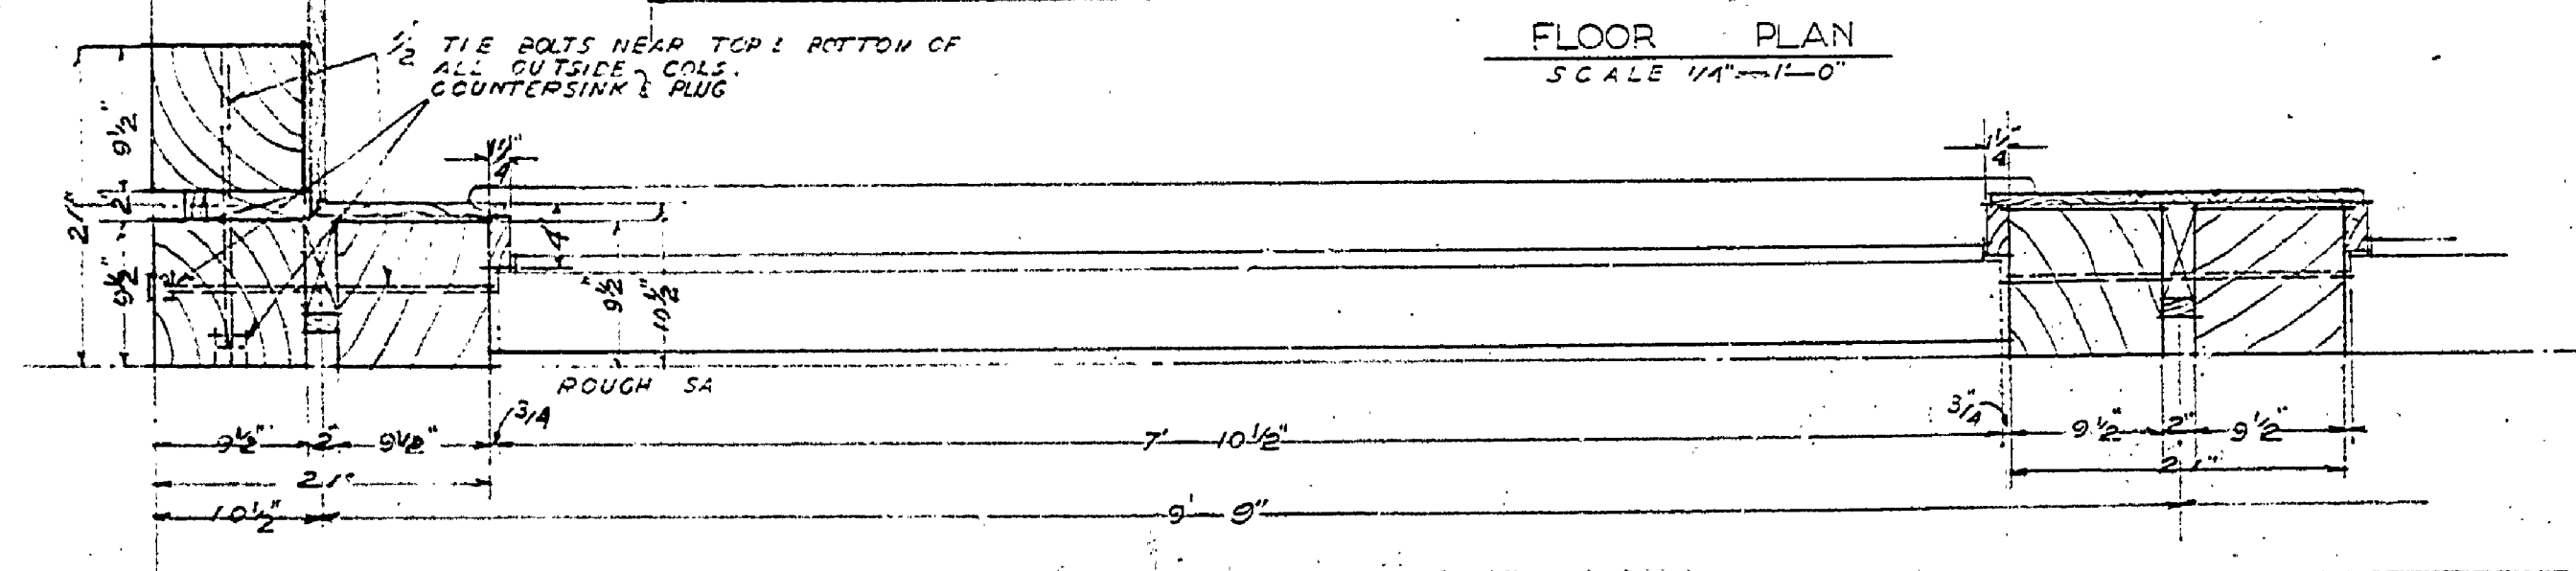

PLAN DETAIL OF EXTERIOR WALLS  
SCALE 1" = 1'-0"

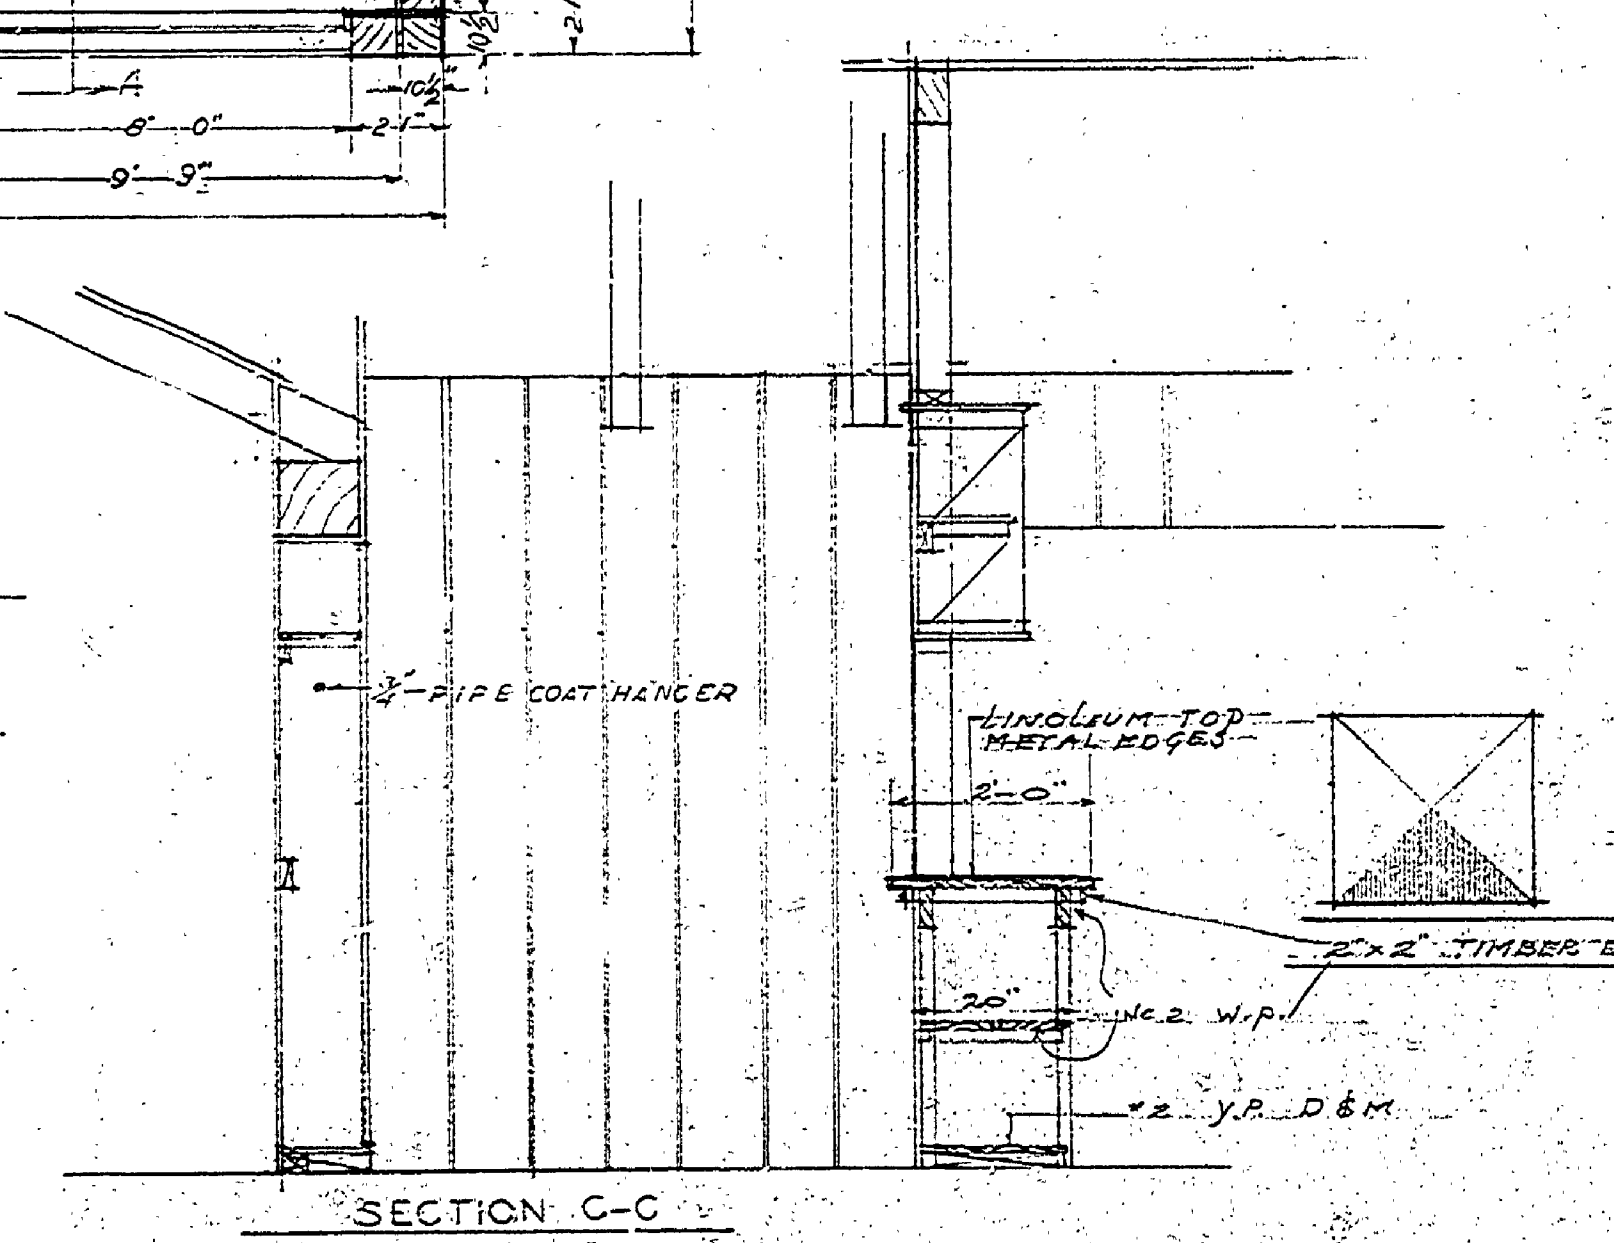

SECTION C-C  
SCALE 1/2" = 1'-0"

MICHIGAN DEPARTMENT OF CONSERVATION United States		
DEPARTMENT OF THE INTERIOR NATIONAL PARK SERVICE COOPERATING		
DESIGNED BY E. HARTWICK	LEONINGTON STATE PARK	PLAN NUMBER 7110-5000
DRAWN BY E. HARTWICK	GEOP. CAMP BUILDING	SCALE AS SHOWN
CHECKED BY	DINING HALL	SHEET NO. 215
APPROVED BY		DATE 10-28-24
APPROVED BY		
APPROVED BY		

INSURANCE #14  
MASTER PLAN #9

A-102