



SOUTH ELEVATION
SCALE 1/4" = 1'-0"

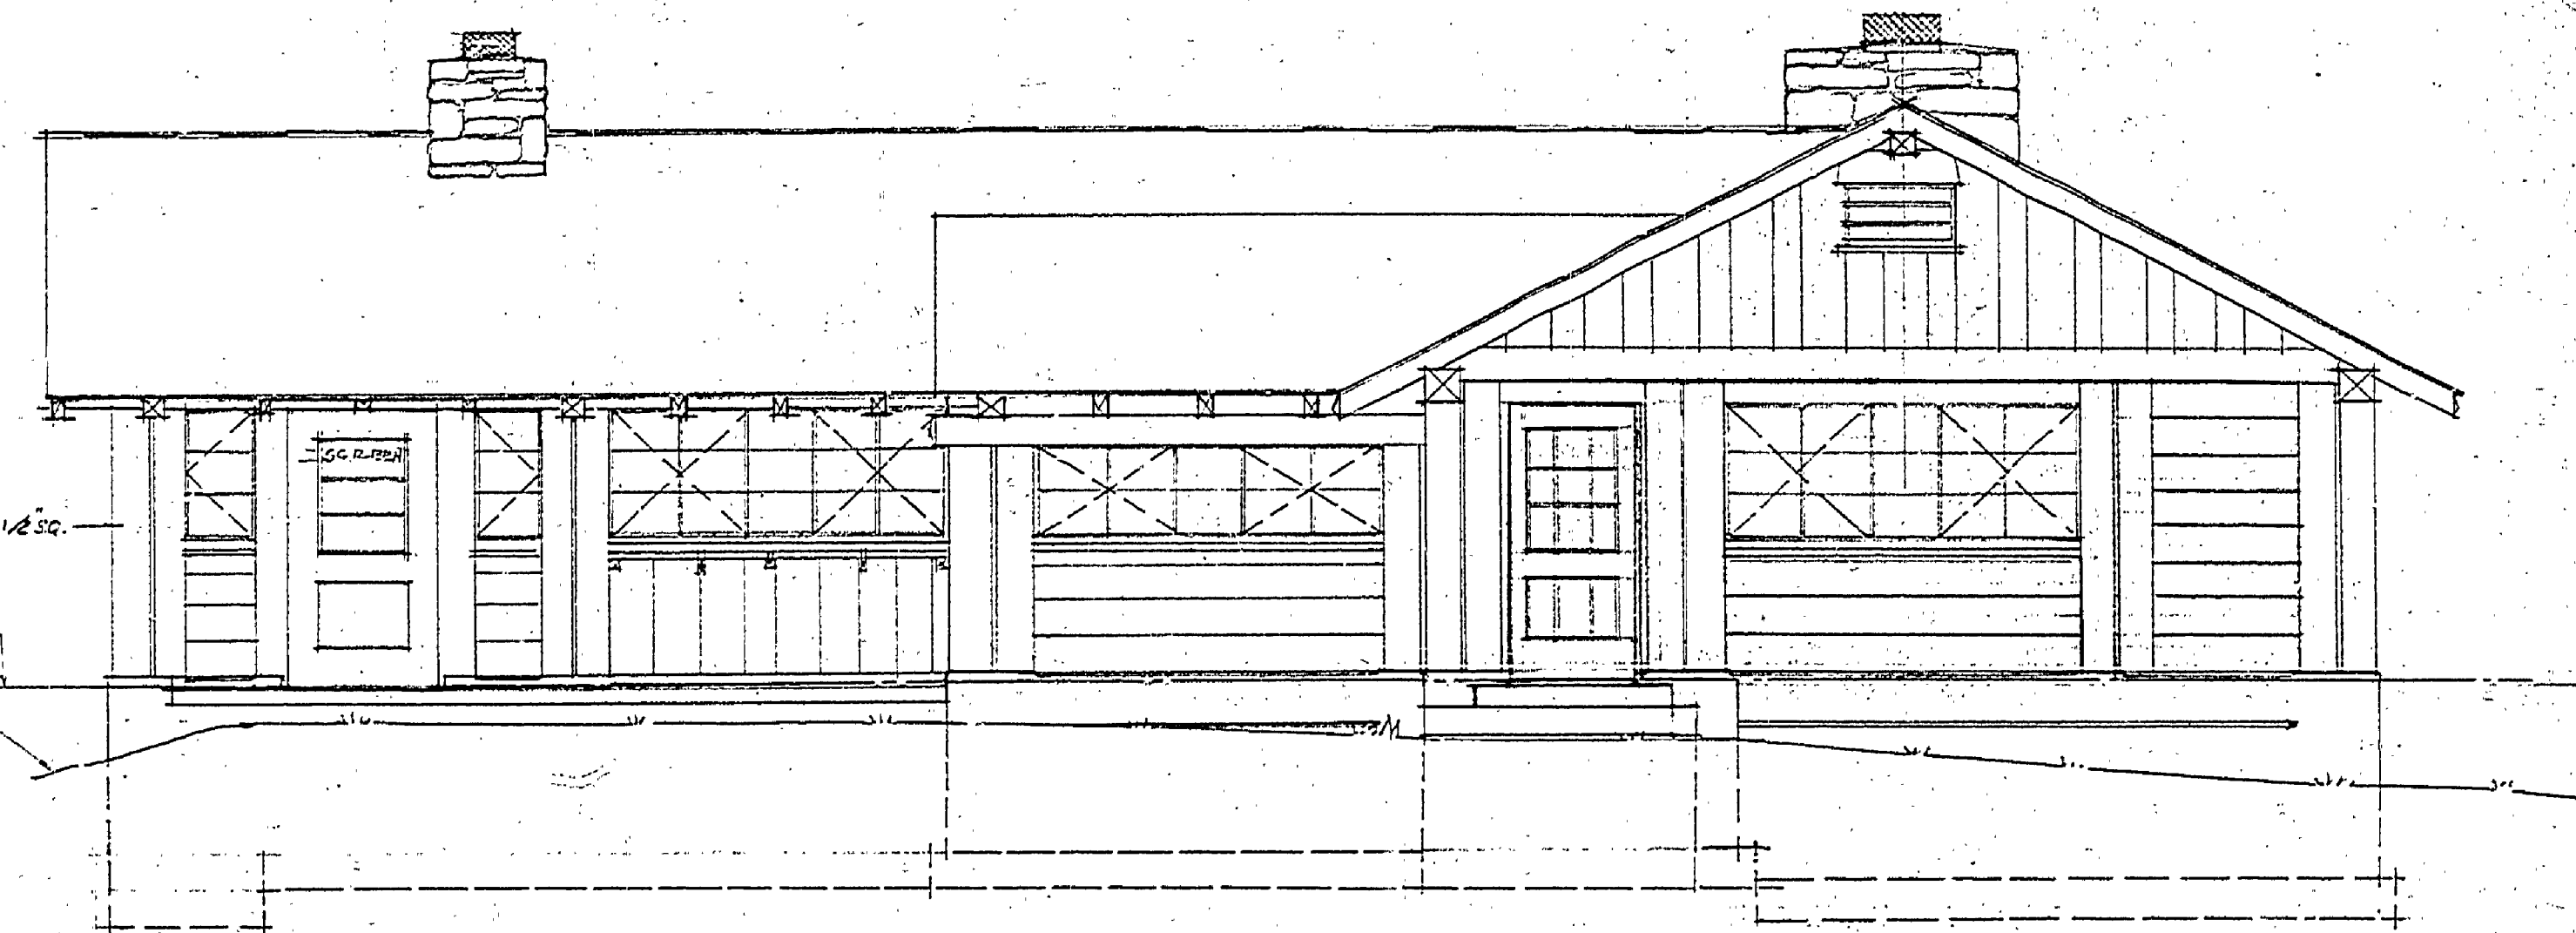


EAST ELEVATION
SCALE 1/4" = 1'-0"


SASH: ALL SASH TO SWING OUT WHERE INDICATED
ALL HINGED SASH TO BE SCREENED WITH
MECHANIC CONTROL TILT SCREEN.
ALTERNATE VERTICAL BARS TO BE OMITTED

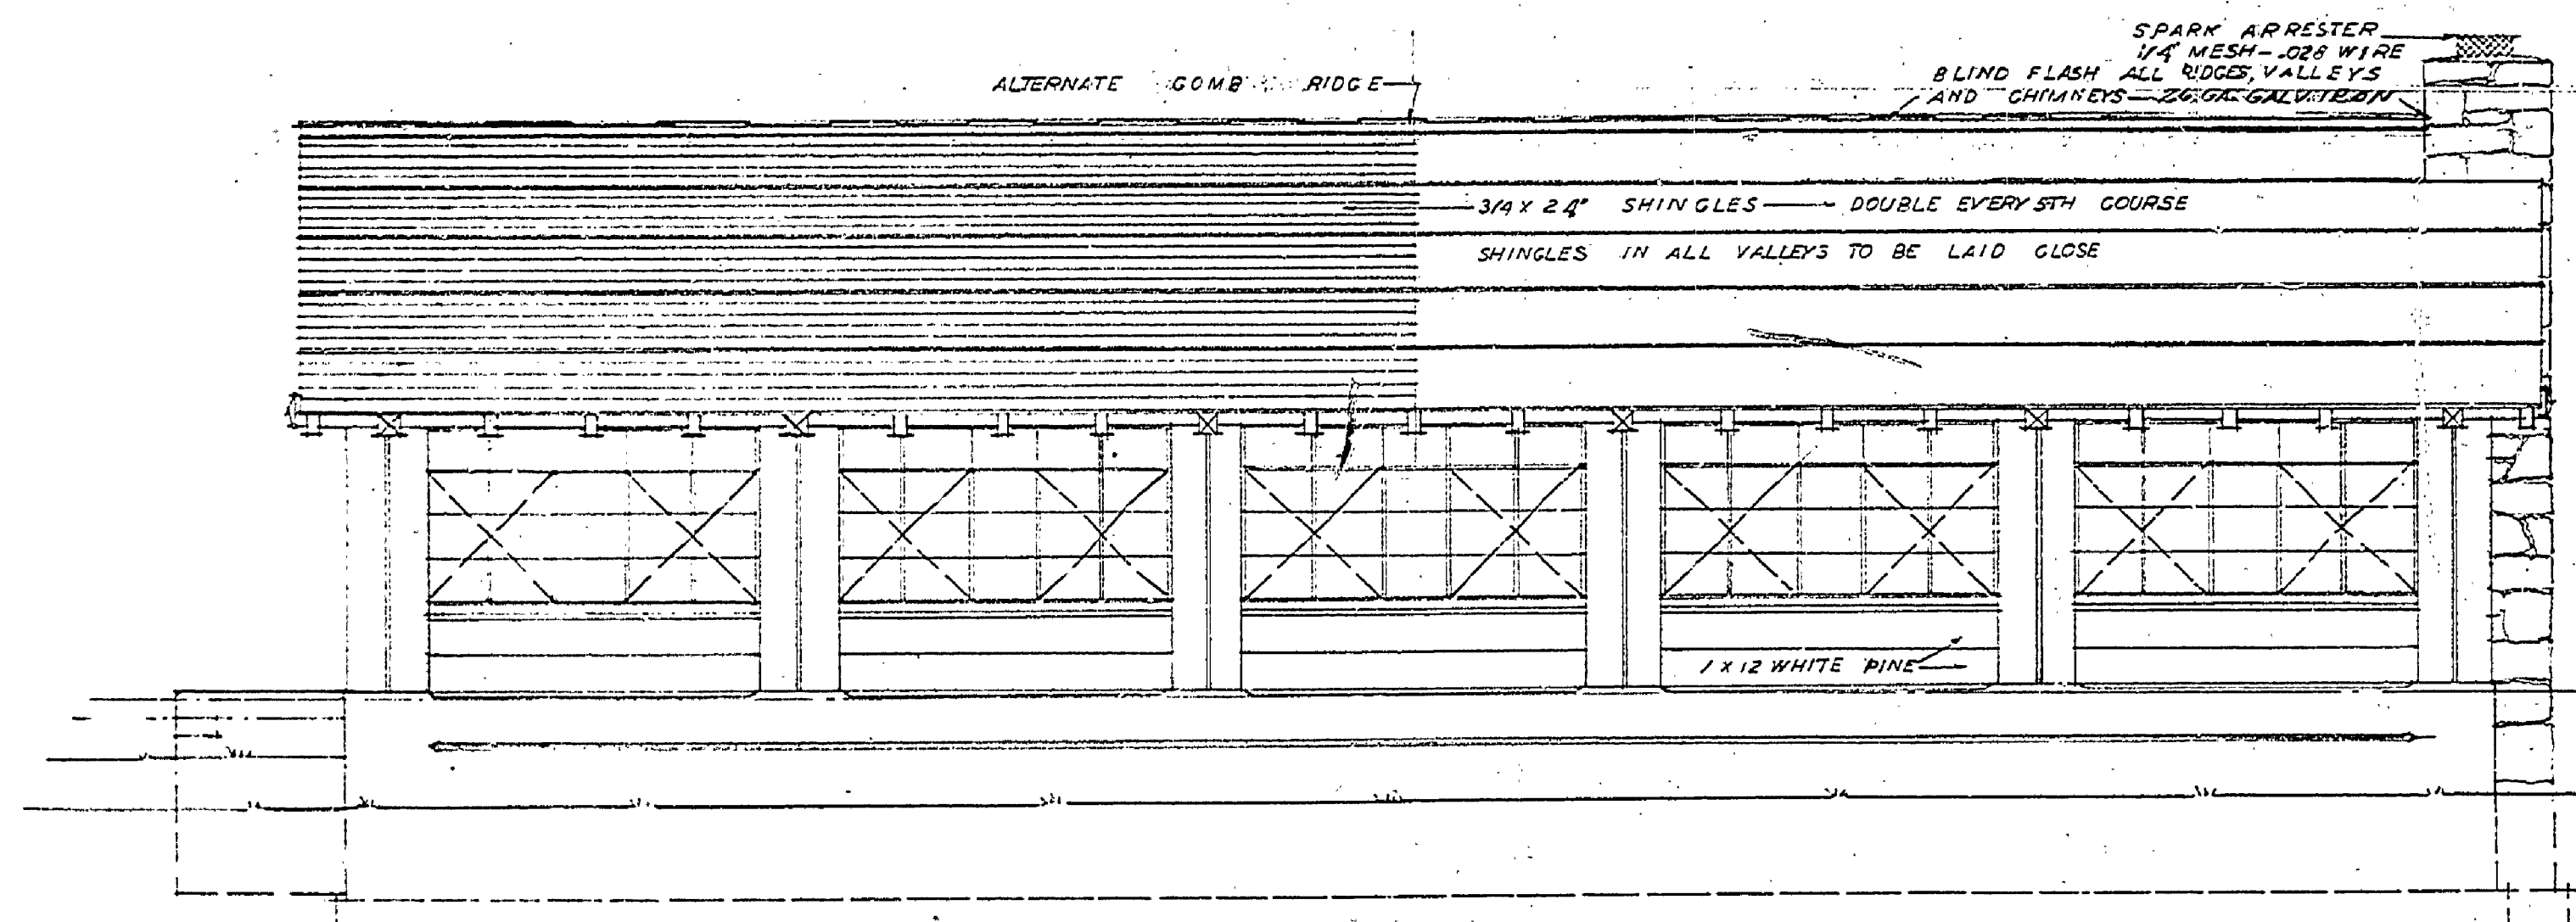

NORTH ELEVATION
SCALE 1/4" = 1'-0"

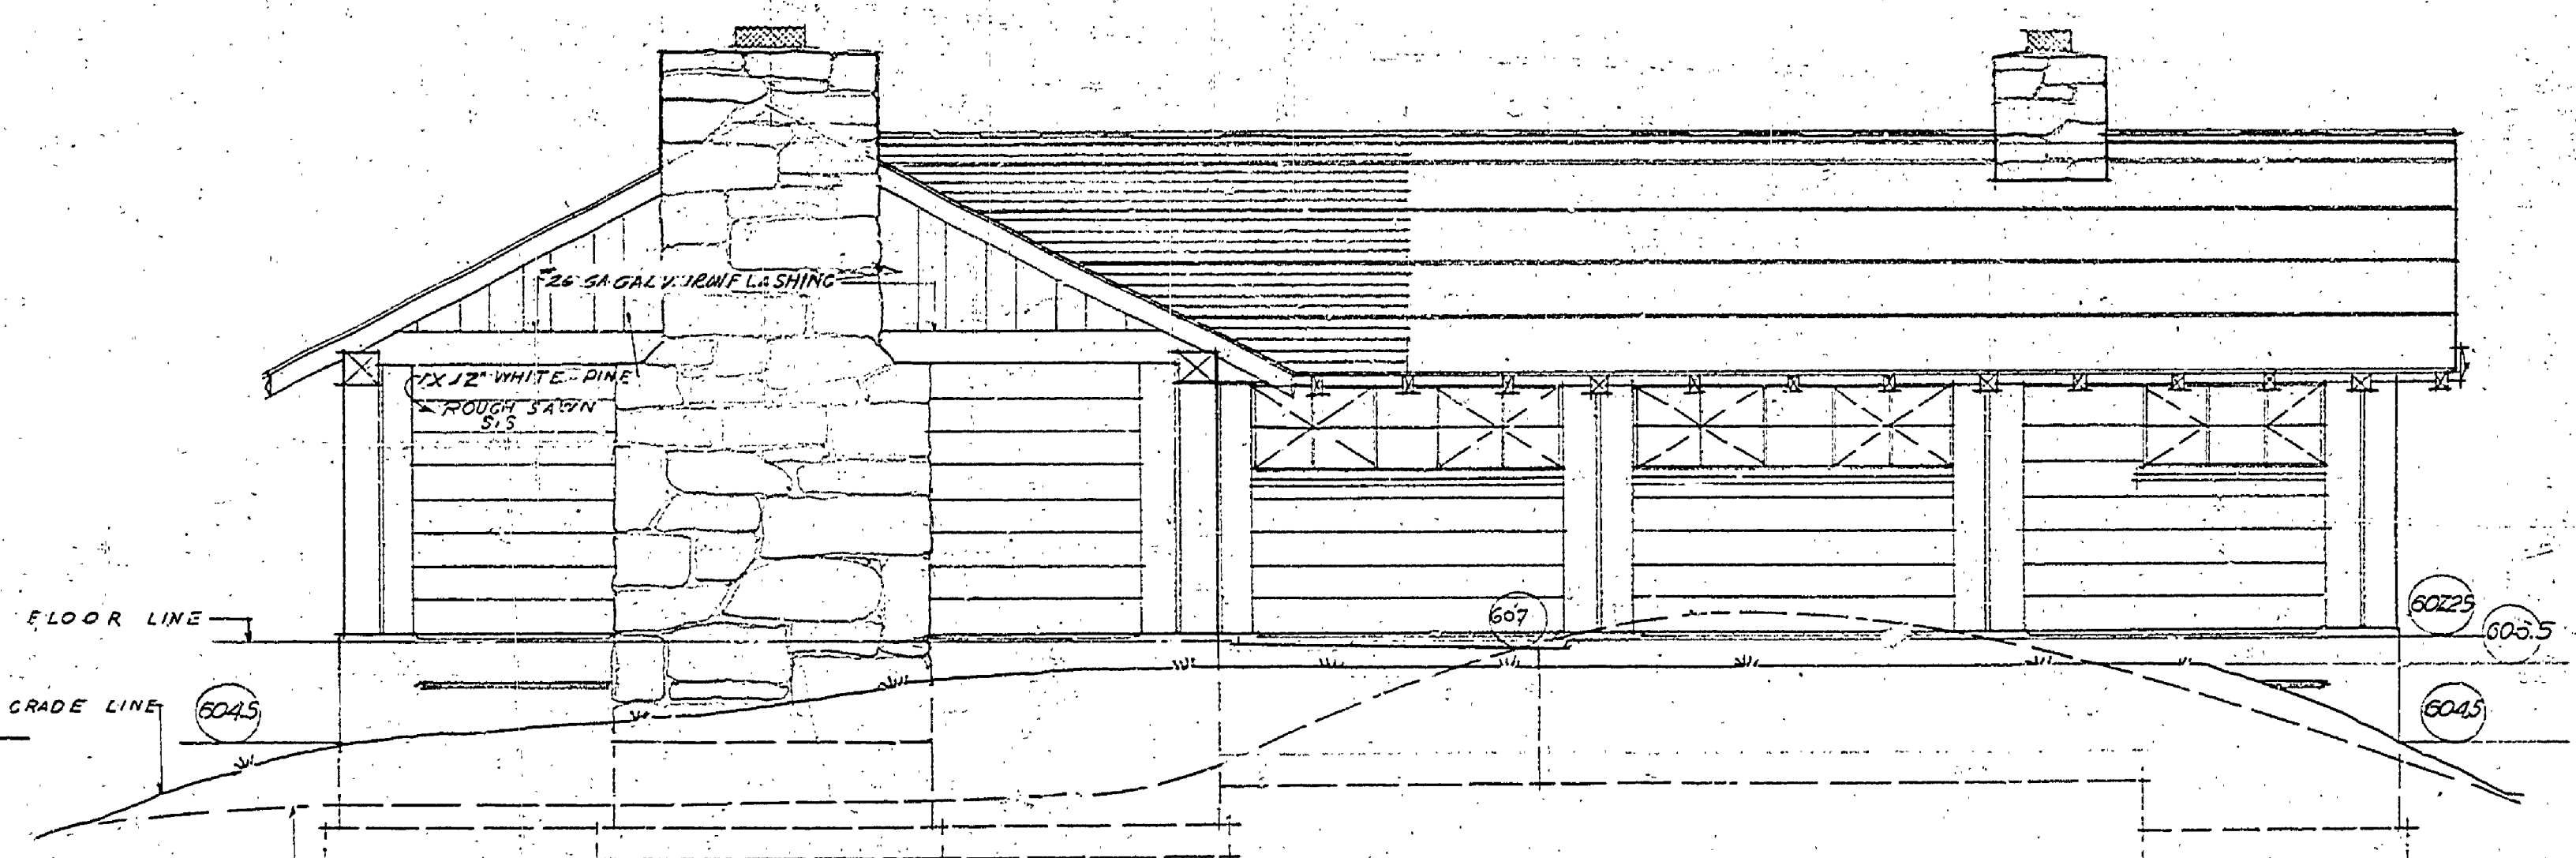

WEST ELEVATION
SCALE 1/4" = 1'-0"

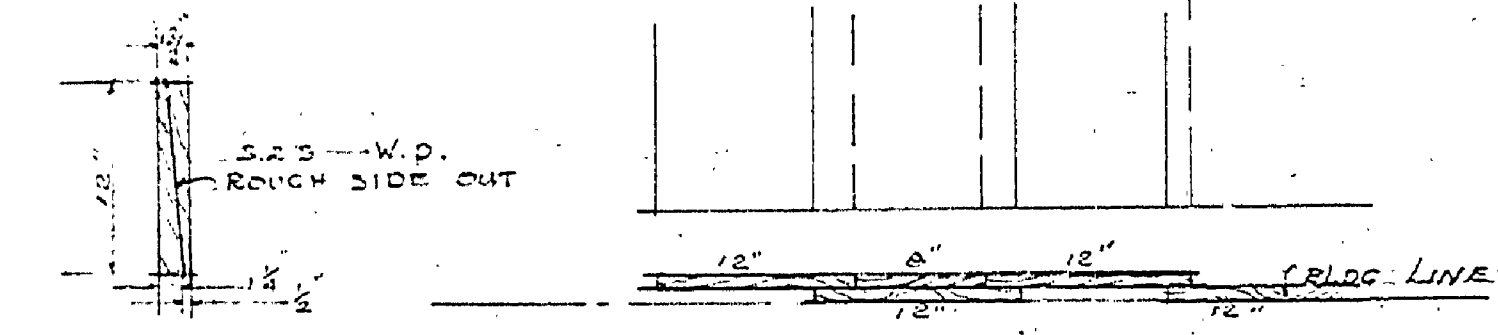

HORIZONTAL SIDING
SCALE 1/2" = 1'-0"

VERTICAL SIDING

INSURANCE #14
MASTER PLAN #9

MICHIGAN DEPARTMENT OF CONSERVATION United States		
DEPARTMENT OF THE INTERIOR NATIONAL PARK SERVICE COOPERATING		
DESIGNED BY E. HASTWICK	LODGING IN STATE PARK	DRAWN BY J. H. HARRIS
DESIGNED BY J. H. HARRIS	GROUP CAMP BUILDING	CHECKED BY J. H. HARRIS
CHECKED BY J. H. HARRIS	DINING HALL	DATE 6-21-40
PREPARED BY J. H. HARRIS	CHIEF ENGINEER	APPROVED J. H. HARRIS
APPROVED BY J. H. HARRIS	INSPECTOR	
APPROVED BY J. H. HARRIS		

A-102