



DETAIL OF TYPICAL WALL SECTION
SCALE 1/4" = 1'-0"

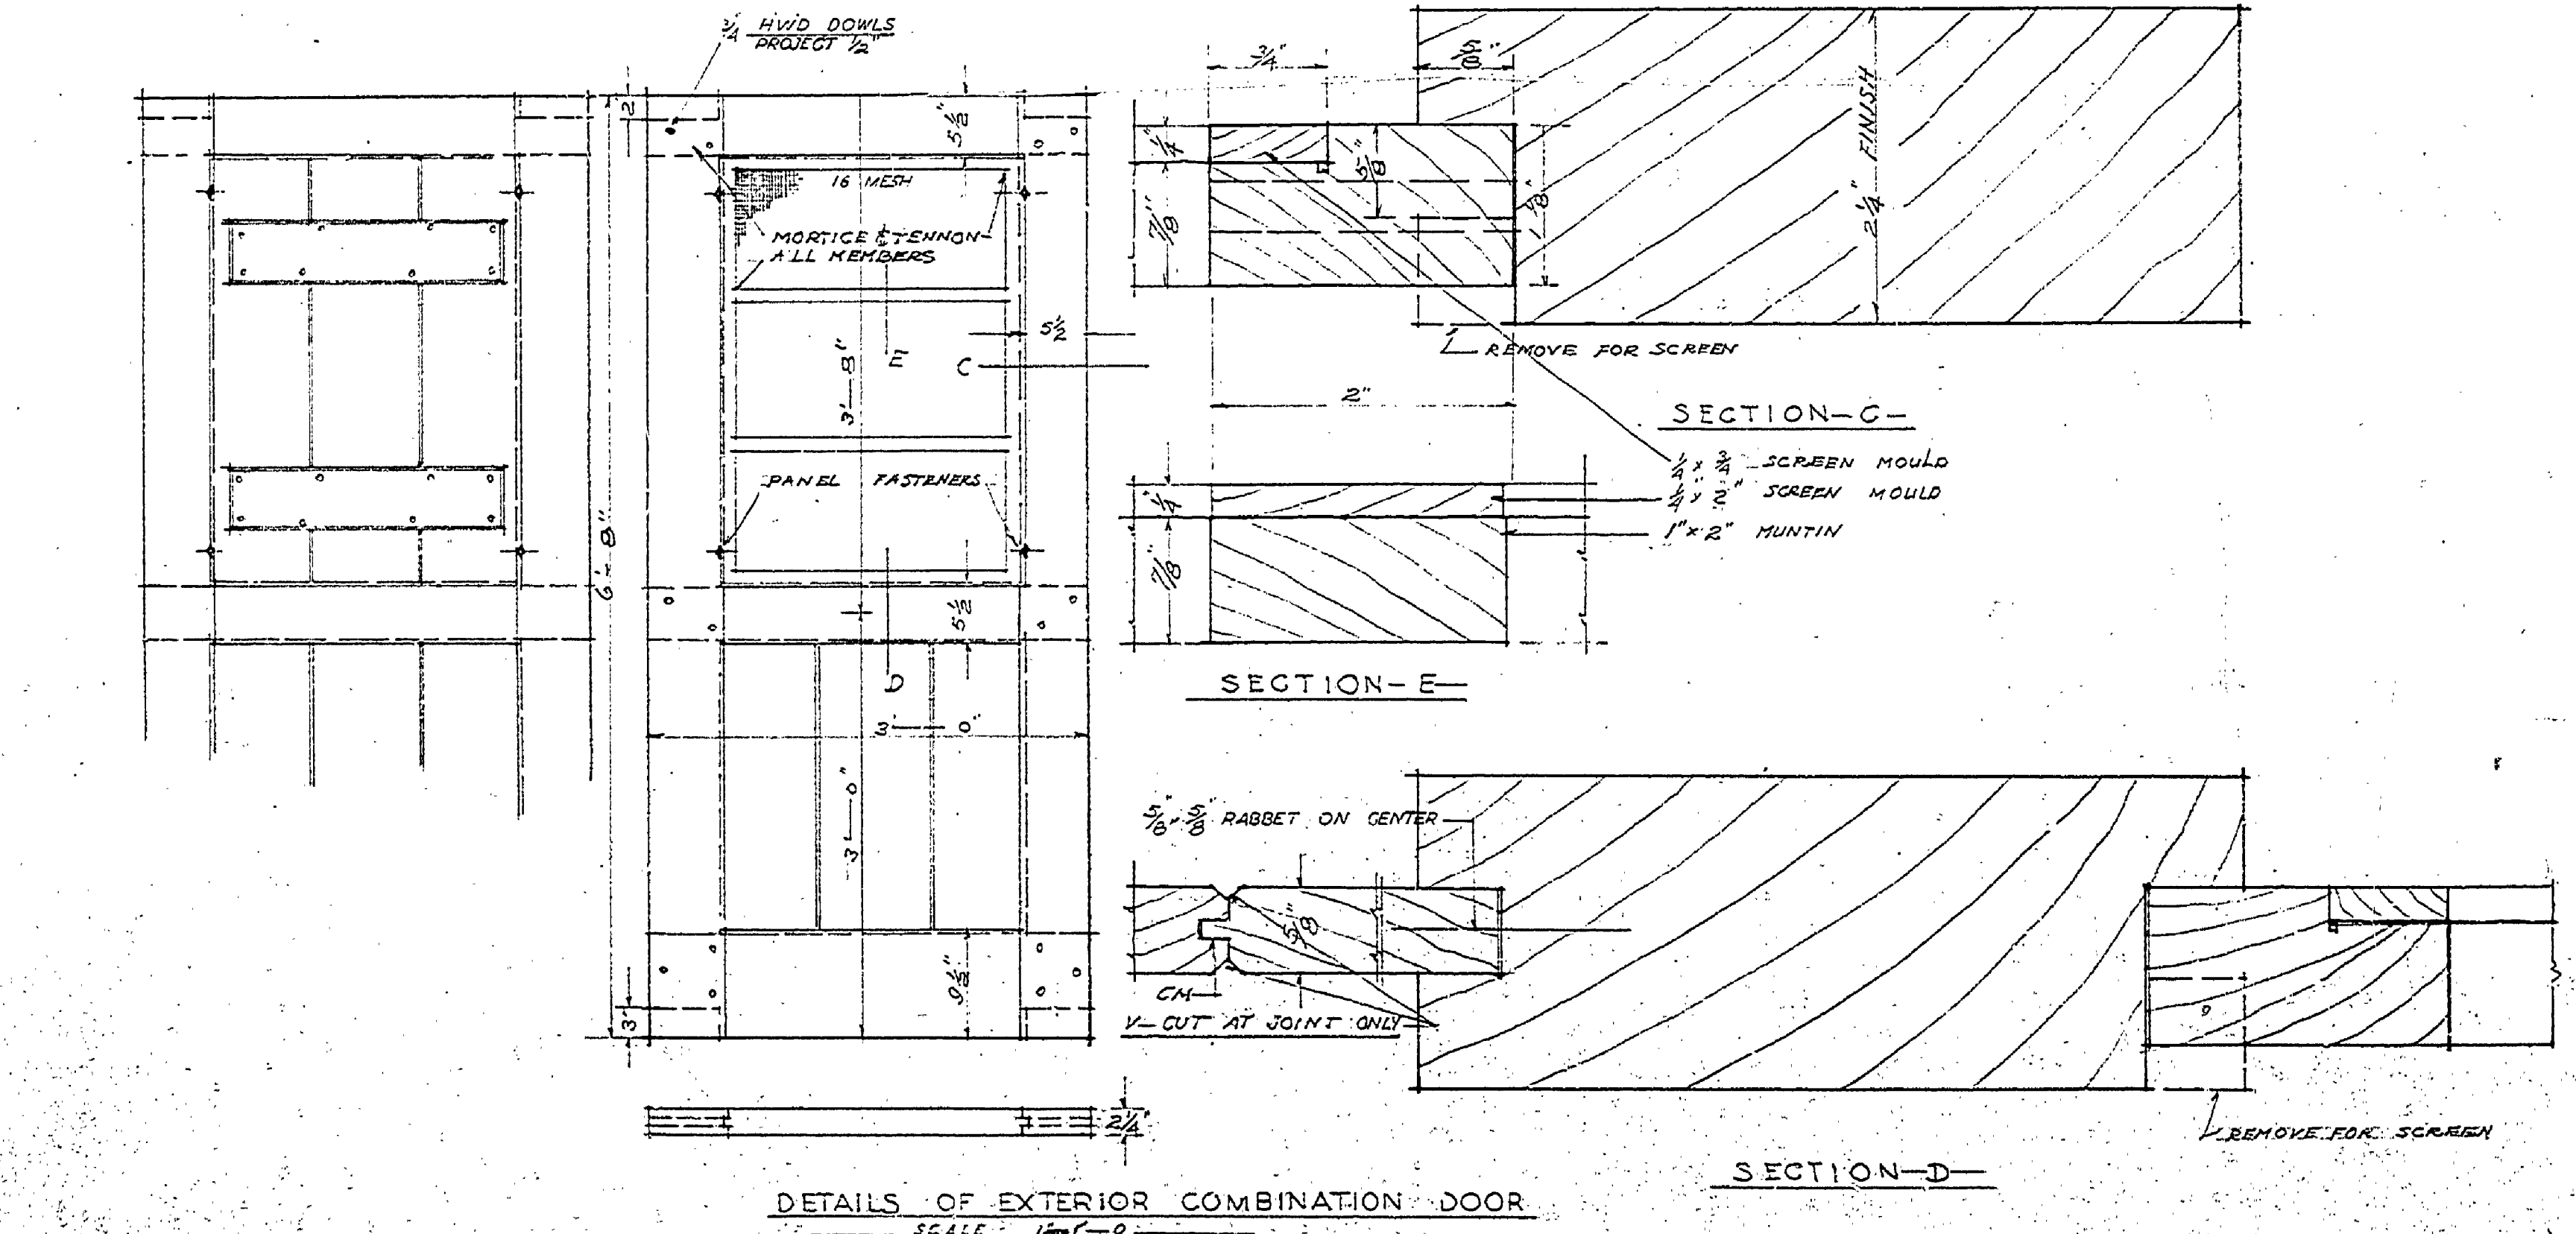

DETAILS OF EXTERIOR COMBINATION DOOR
SCALE 1/4" = 1'-0"

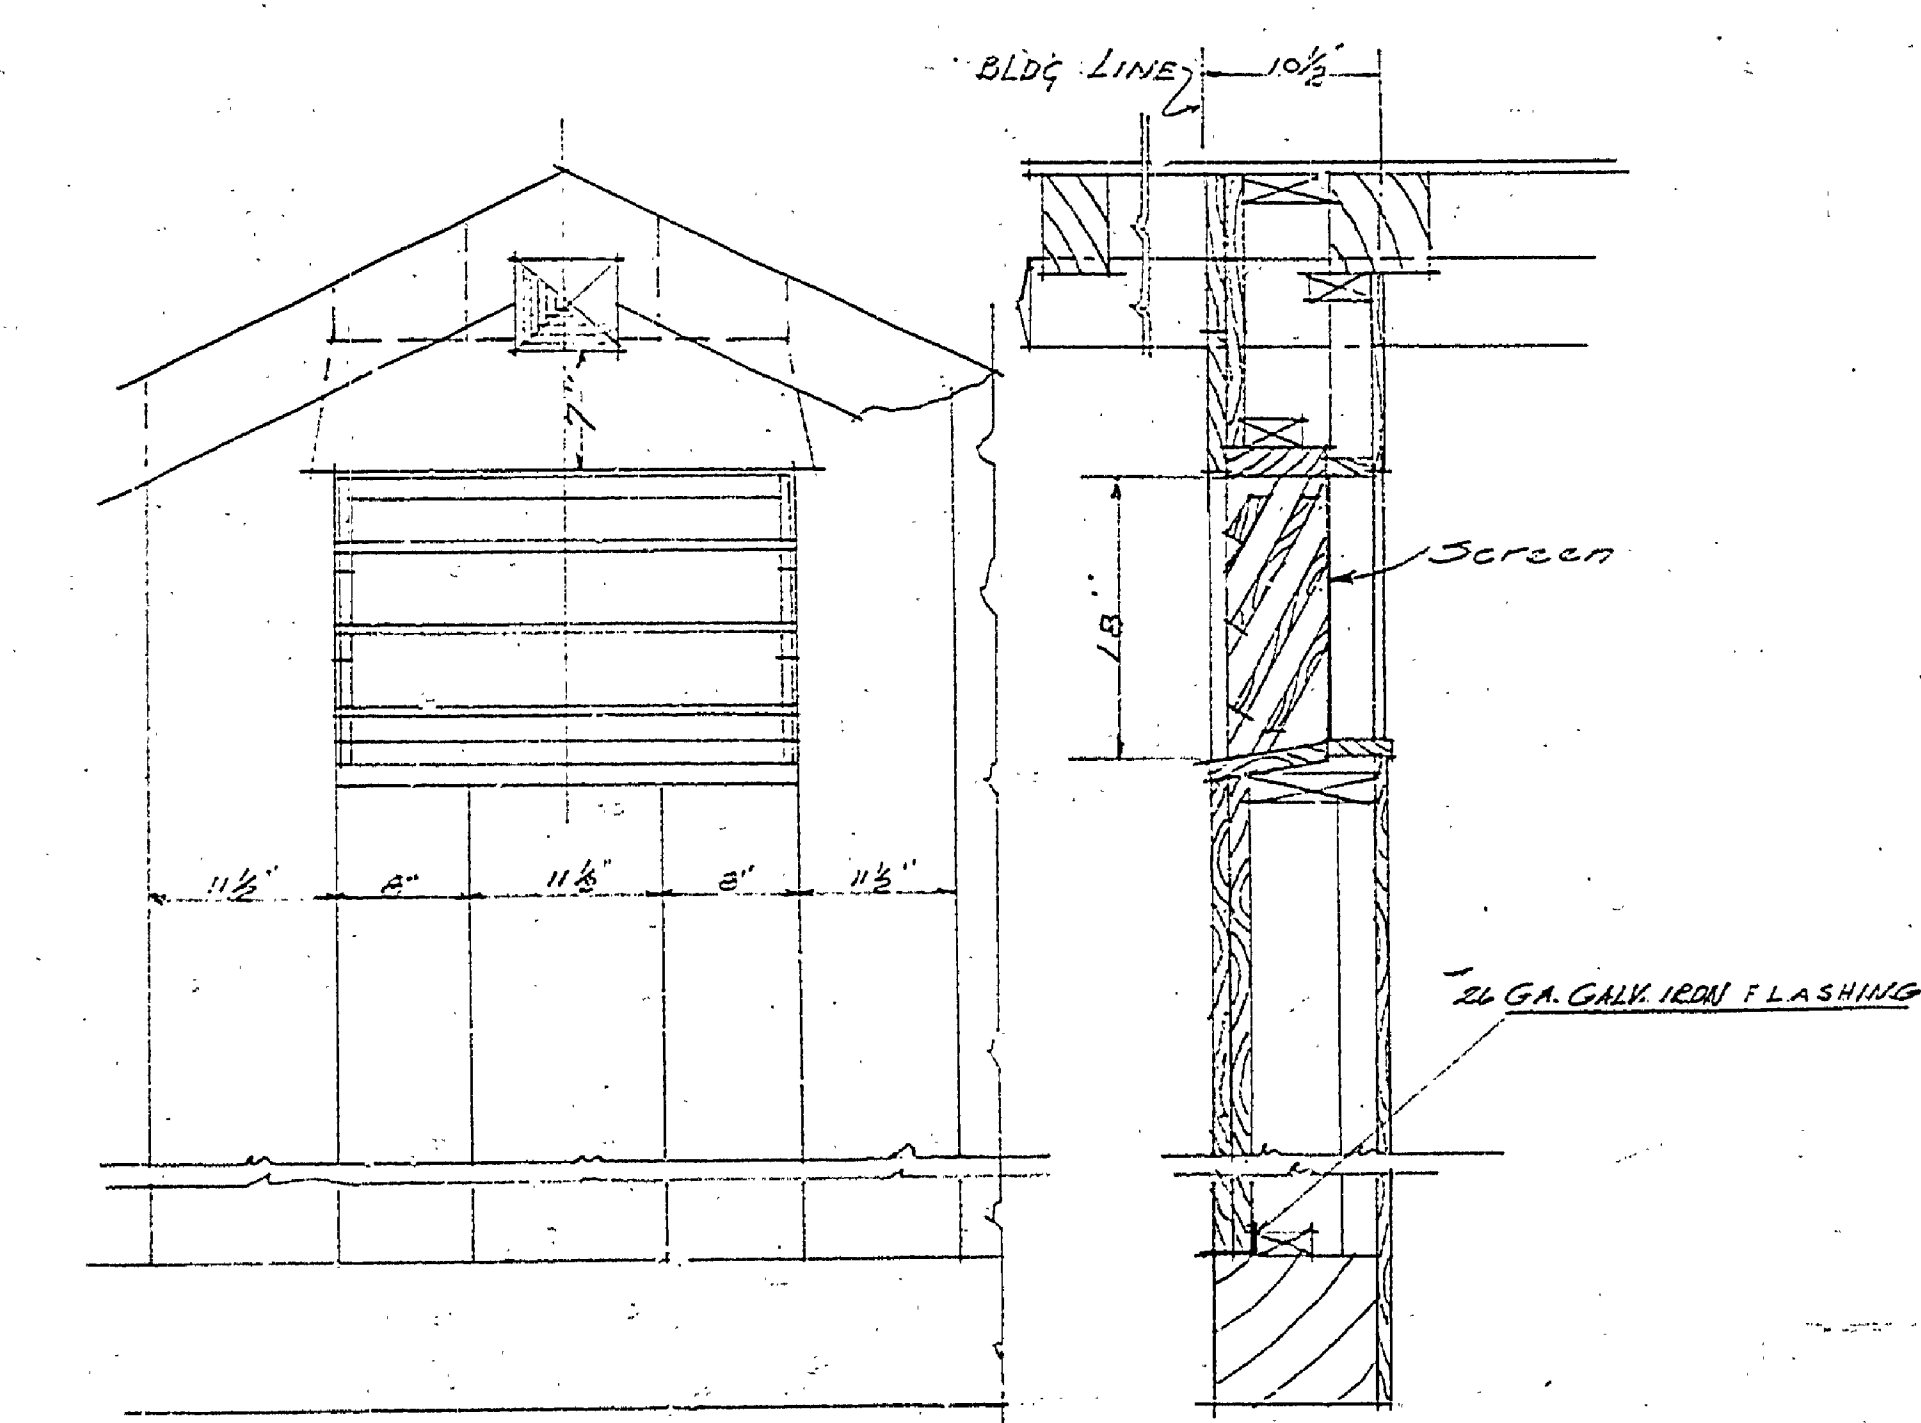

LOUVRE DETAIL
SCALE 1/4" = 1'-0"

REVISIONS		REVISED SEPT 5-40
MICHIGAN DEPARTMENT OF CONSERVATION DIVISION OF FORESTRY DEPARTMENT OF THE INTERIOR NATIONAL PARK SERVICE COOPERATING		
DESIGNED BY G. HARTWIG	WASHINGTON STATE PARK DINING BUILDING	PLAN NUMBER LUD. 3004
DRAWN BY G. HARTWIG	GROUP CAMP BUILDING	SCALE AS SHOWN
CHECKED BY	DINING HALL	SHEET NUMBER
APPROVED BY [Signature]	CHIEF OF PARKS DIVISION	DATE
APPROVED	INSPECTOR	SCALE
APPROVED		DATE

A-102

INSURANCE # 14
MASTER PLAN # 9