
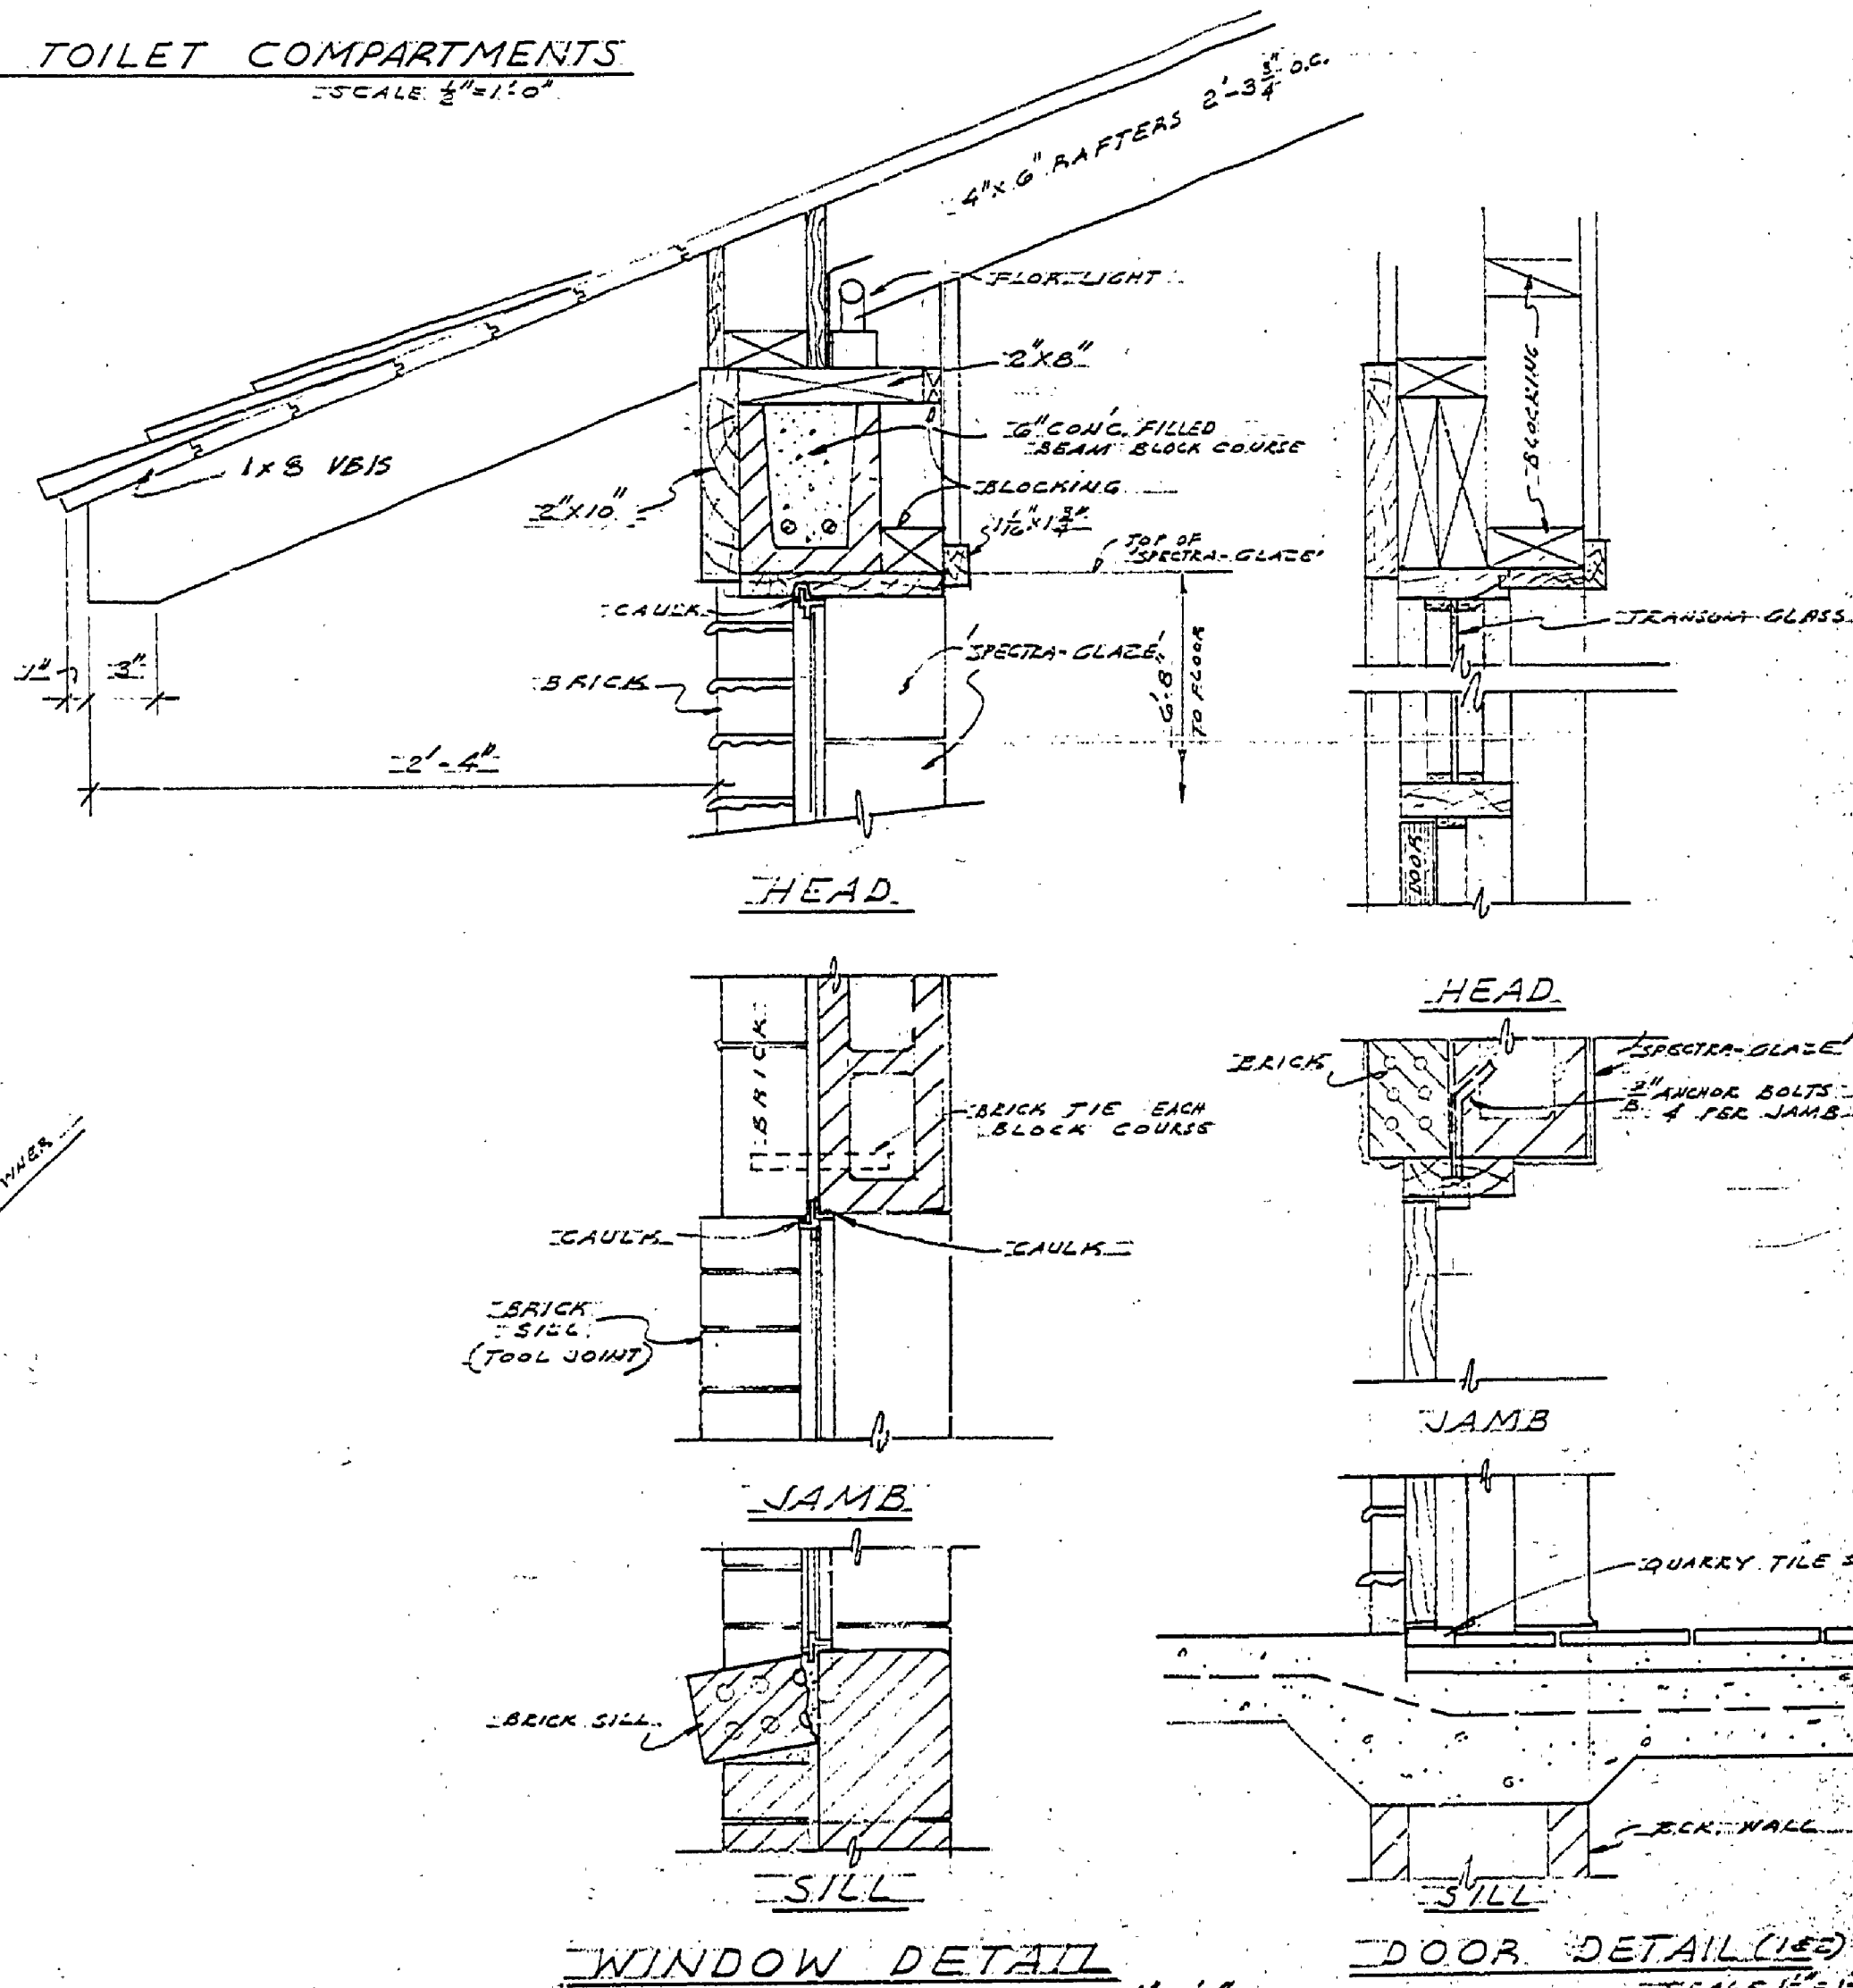
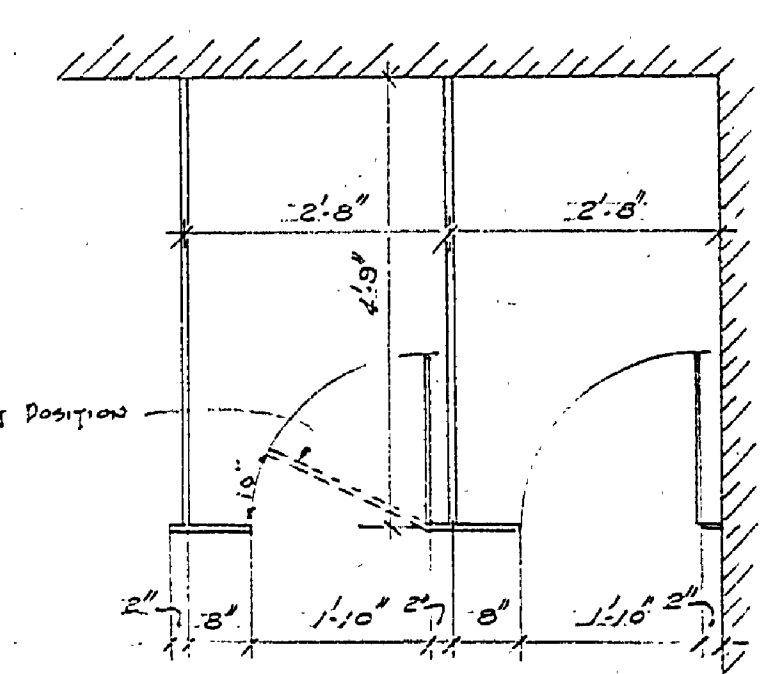
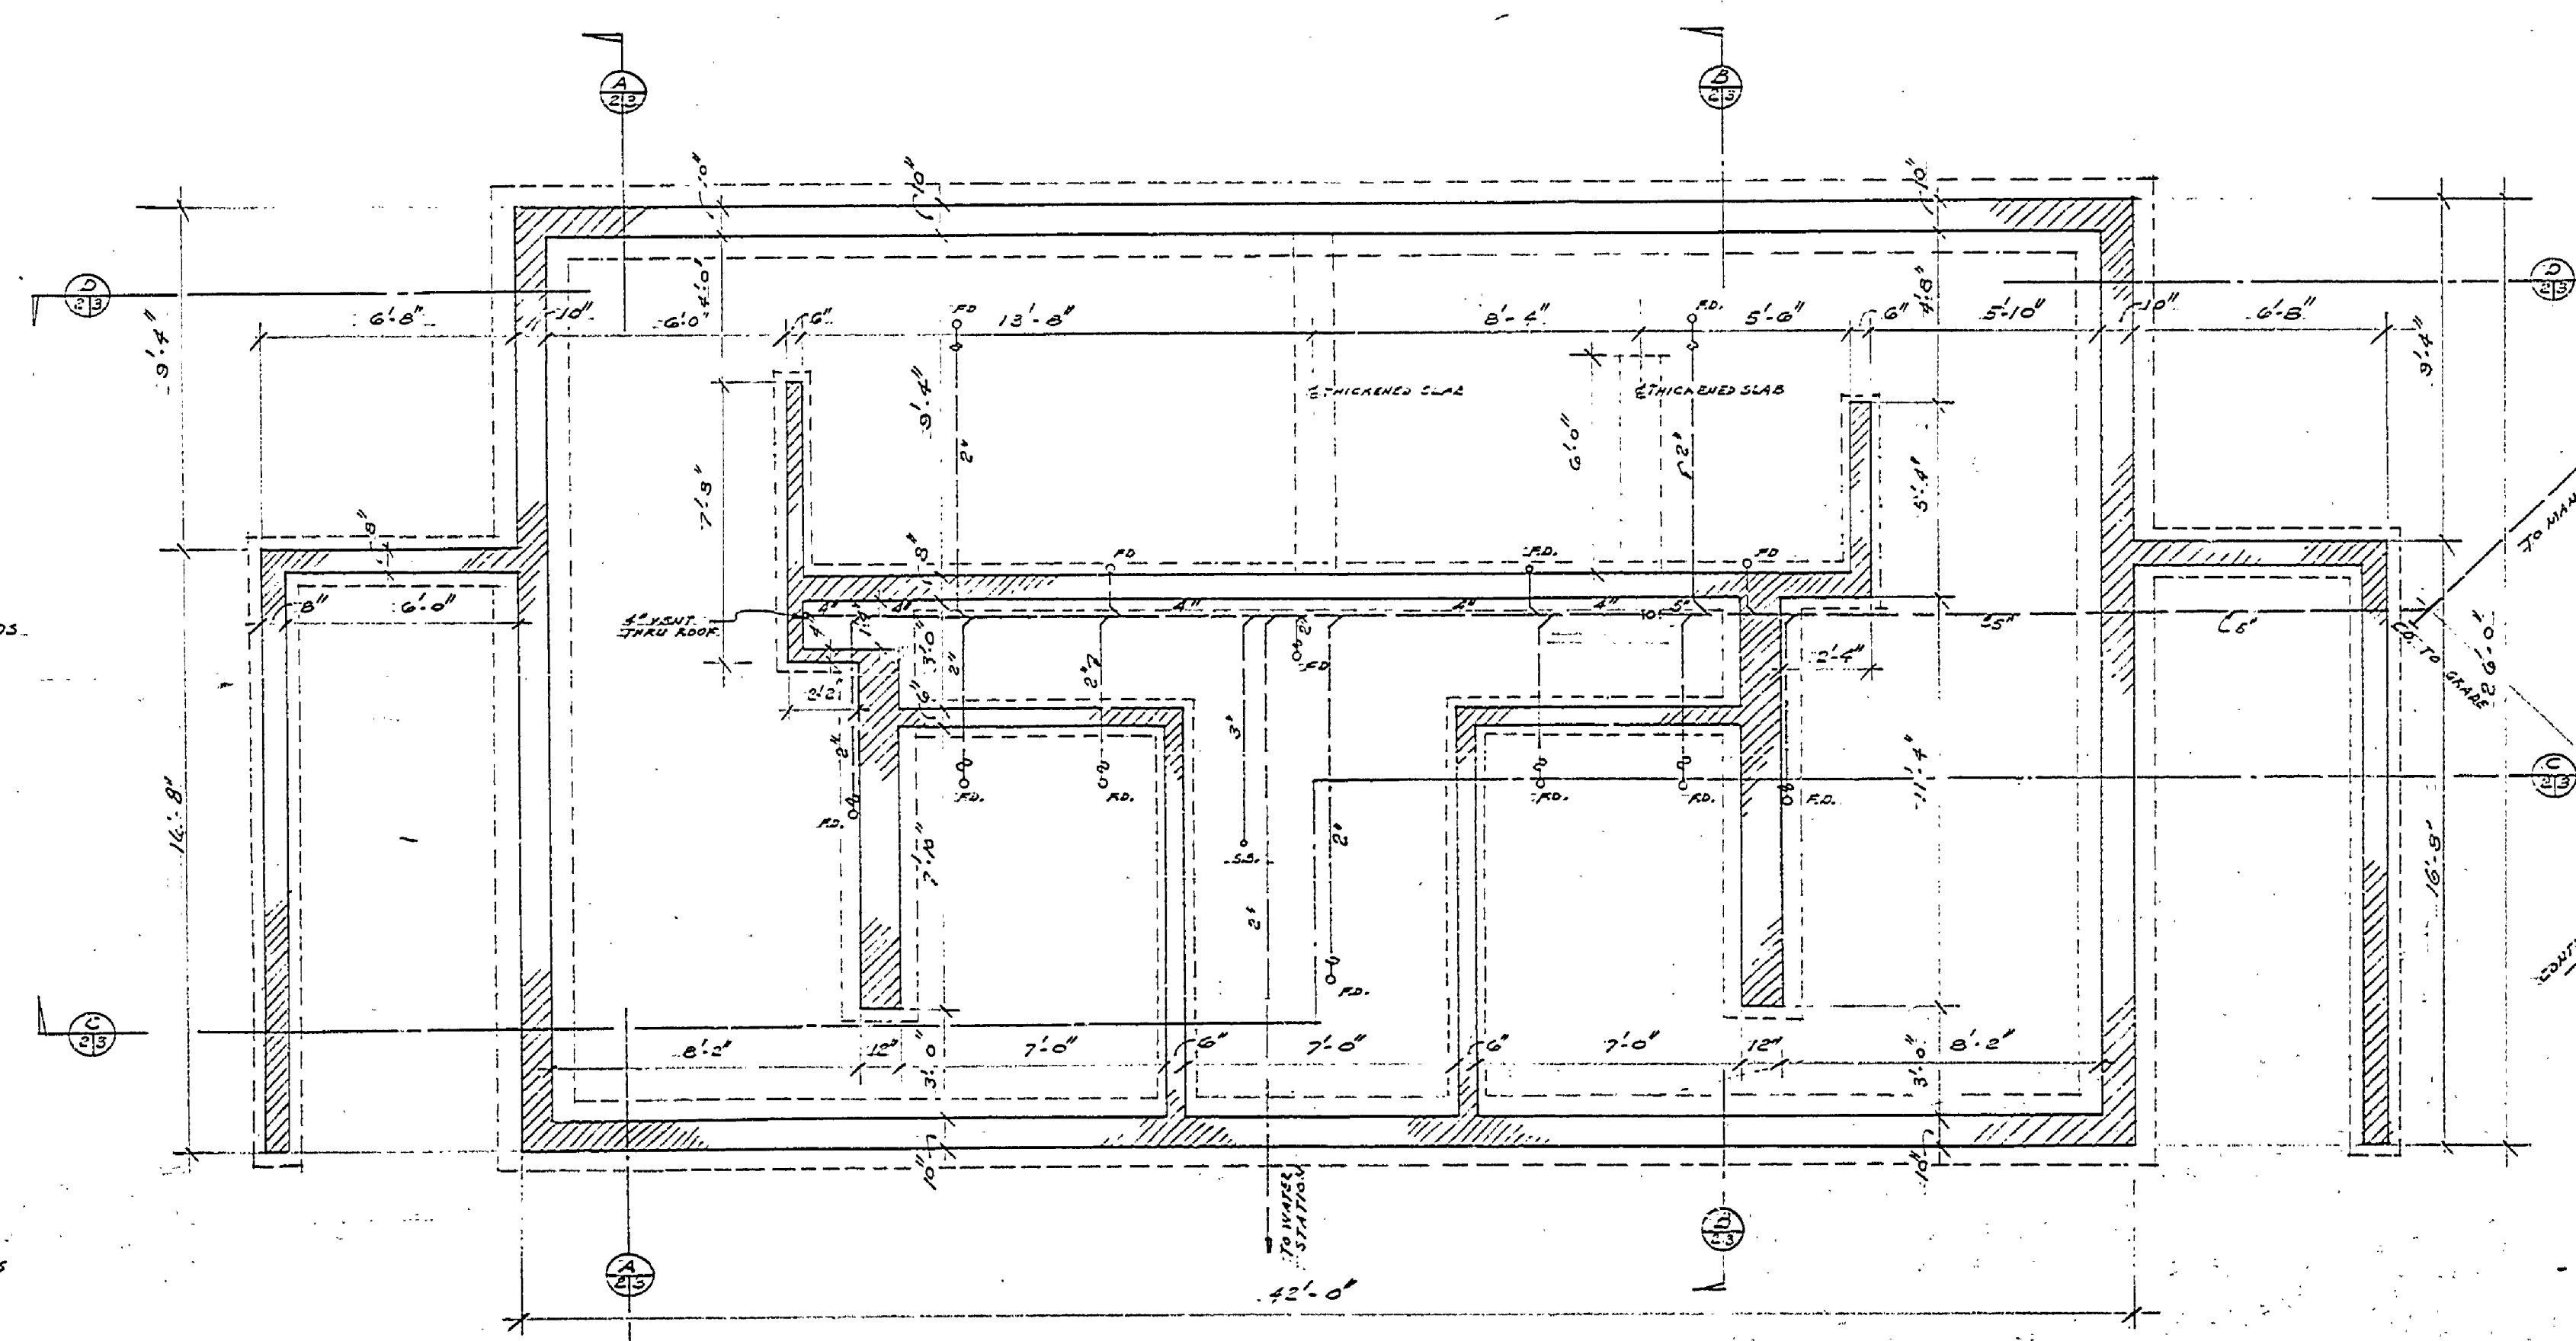
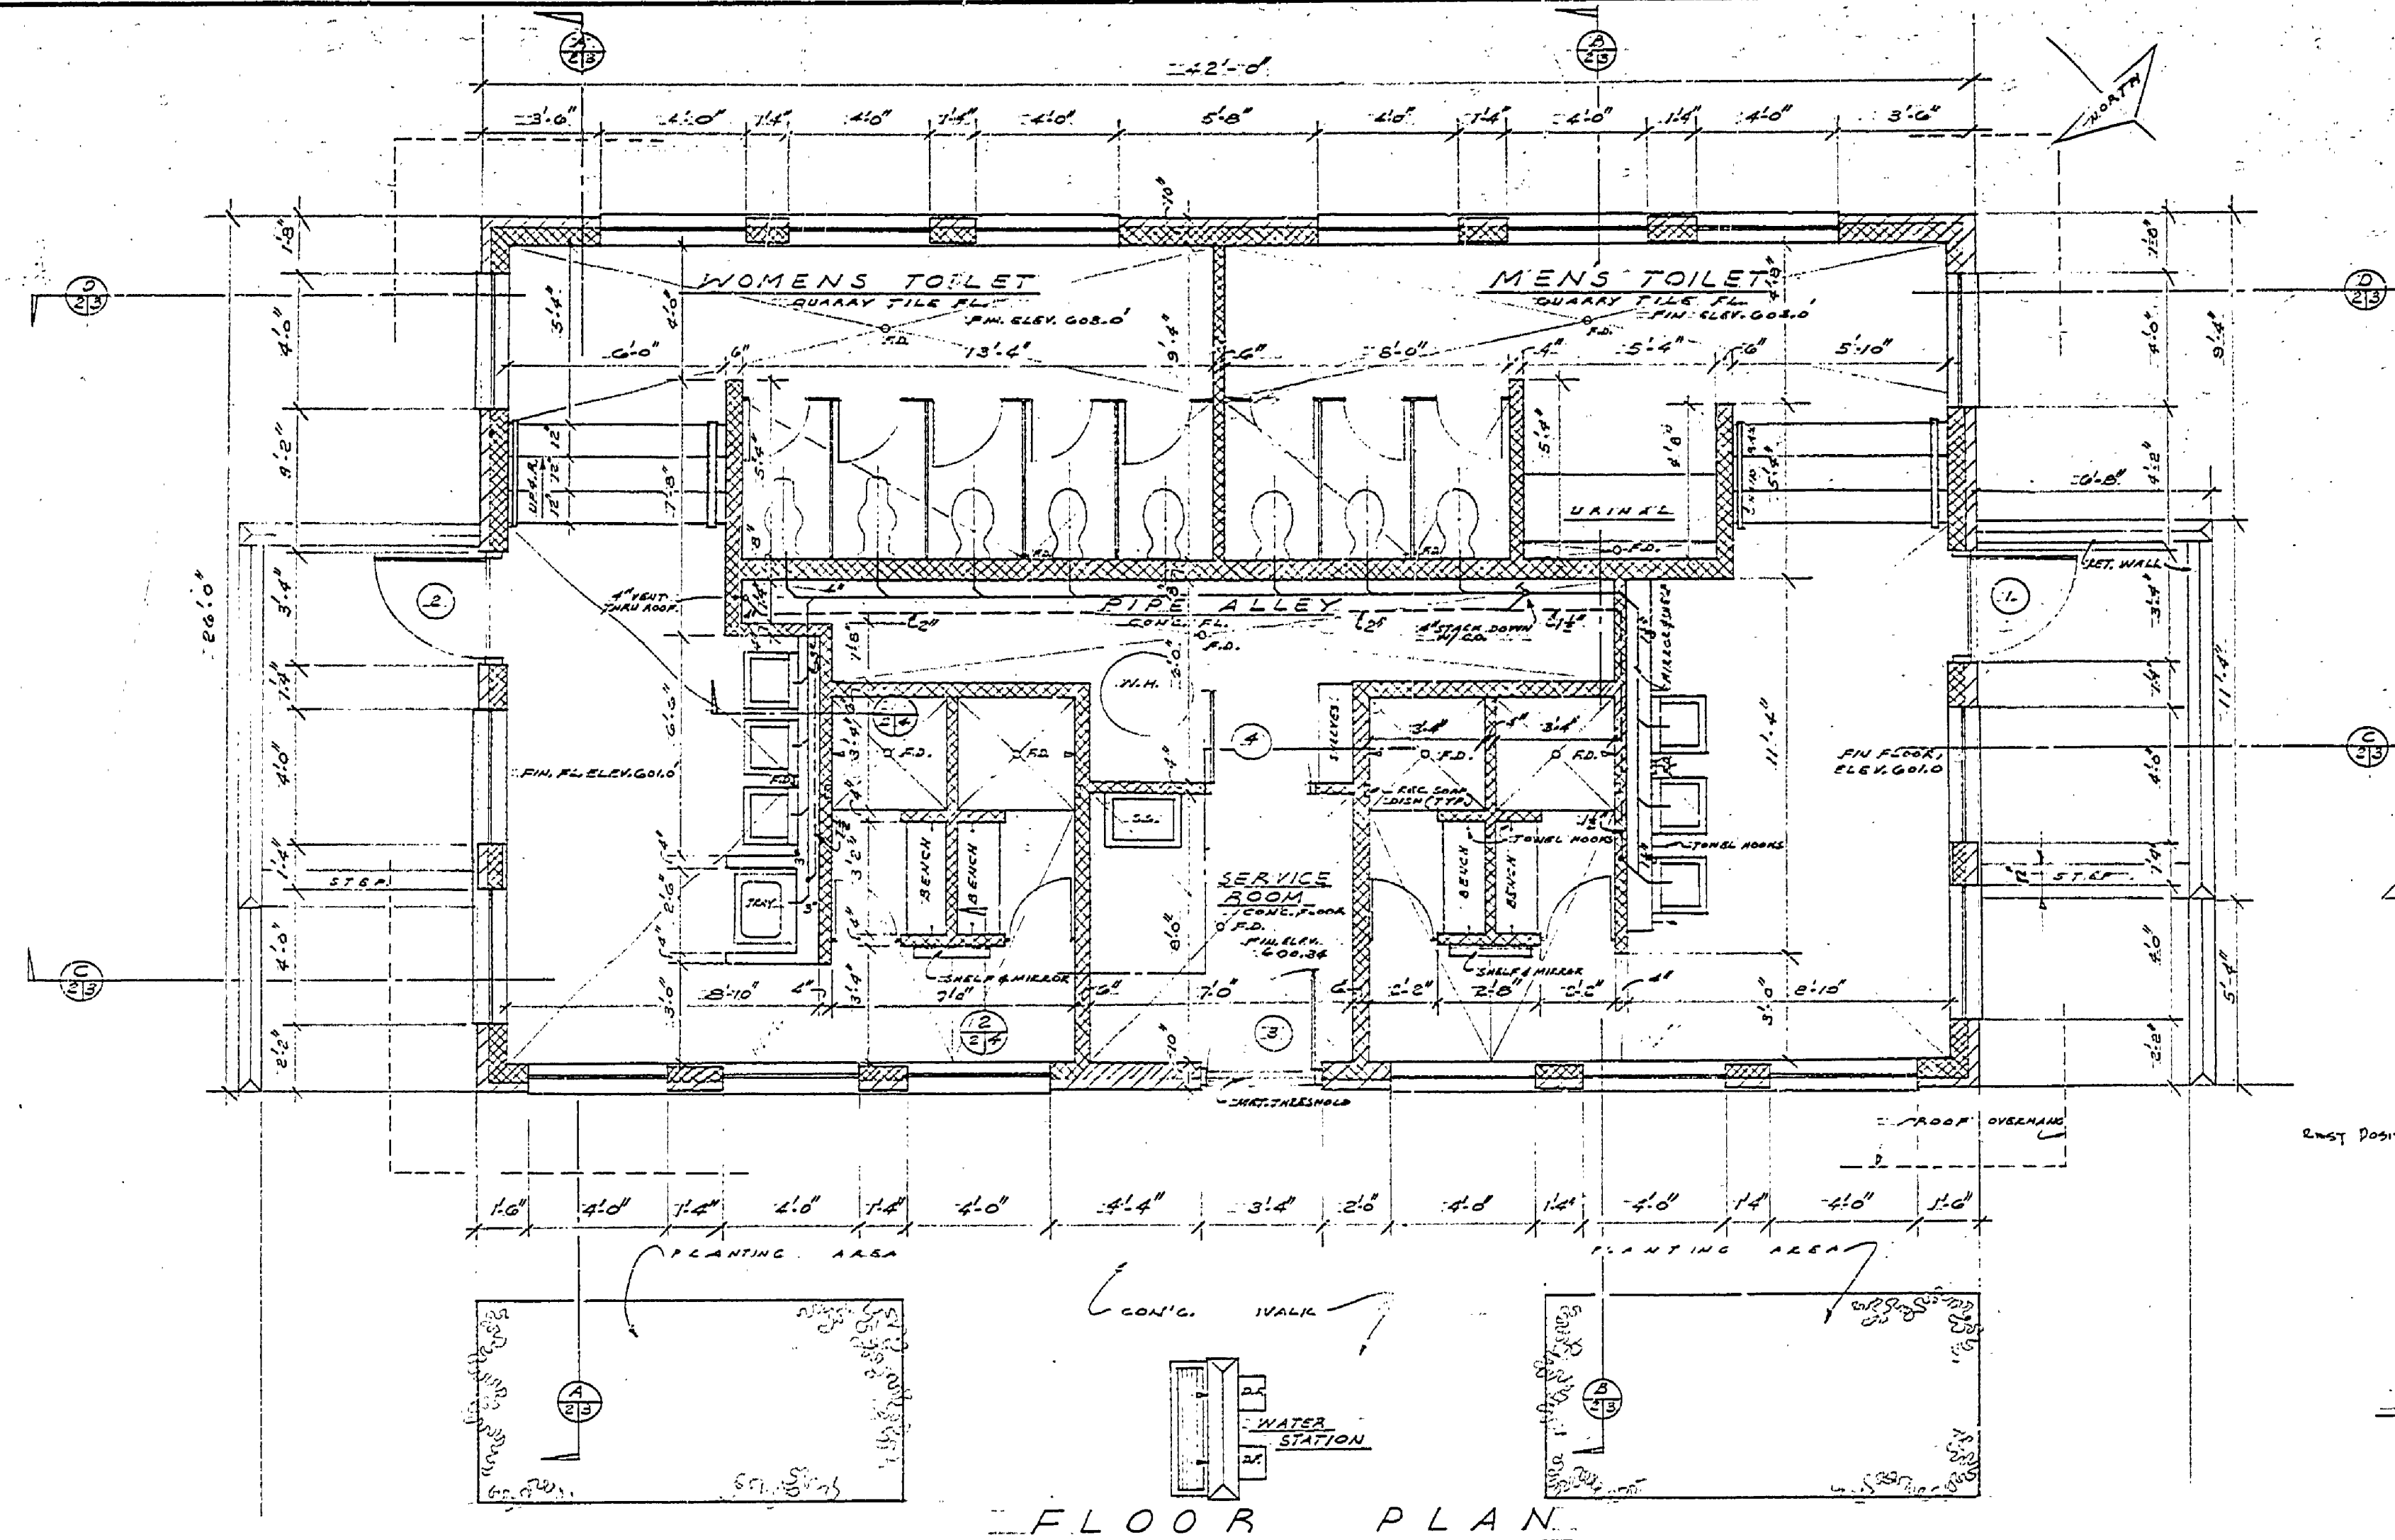


DESIGNED BY	DATE	REVIEWED	DATE	APPROVED	DATE	NO.	DATE	BY	REVISIONS
J. GREENWOOD	5-61	ARCHITECTURAL DIV. C.	7-27-61	<i>[Signature]</i>	1	1	12/14/61	MCP	4
DRAWN BY	6-61	ENGINEERING E. J. P.	7-27-61	<i>[Signature]</i>	2	2			5
CHECKED BY	7-61	LANDSCAPE		<i>[Signature]</i>	3	3			6

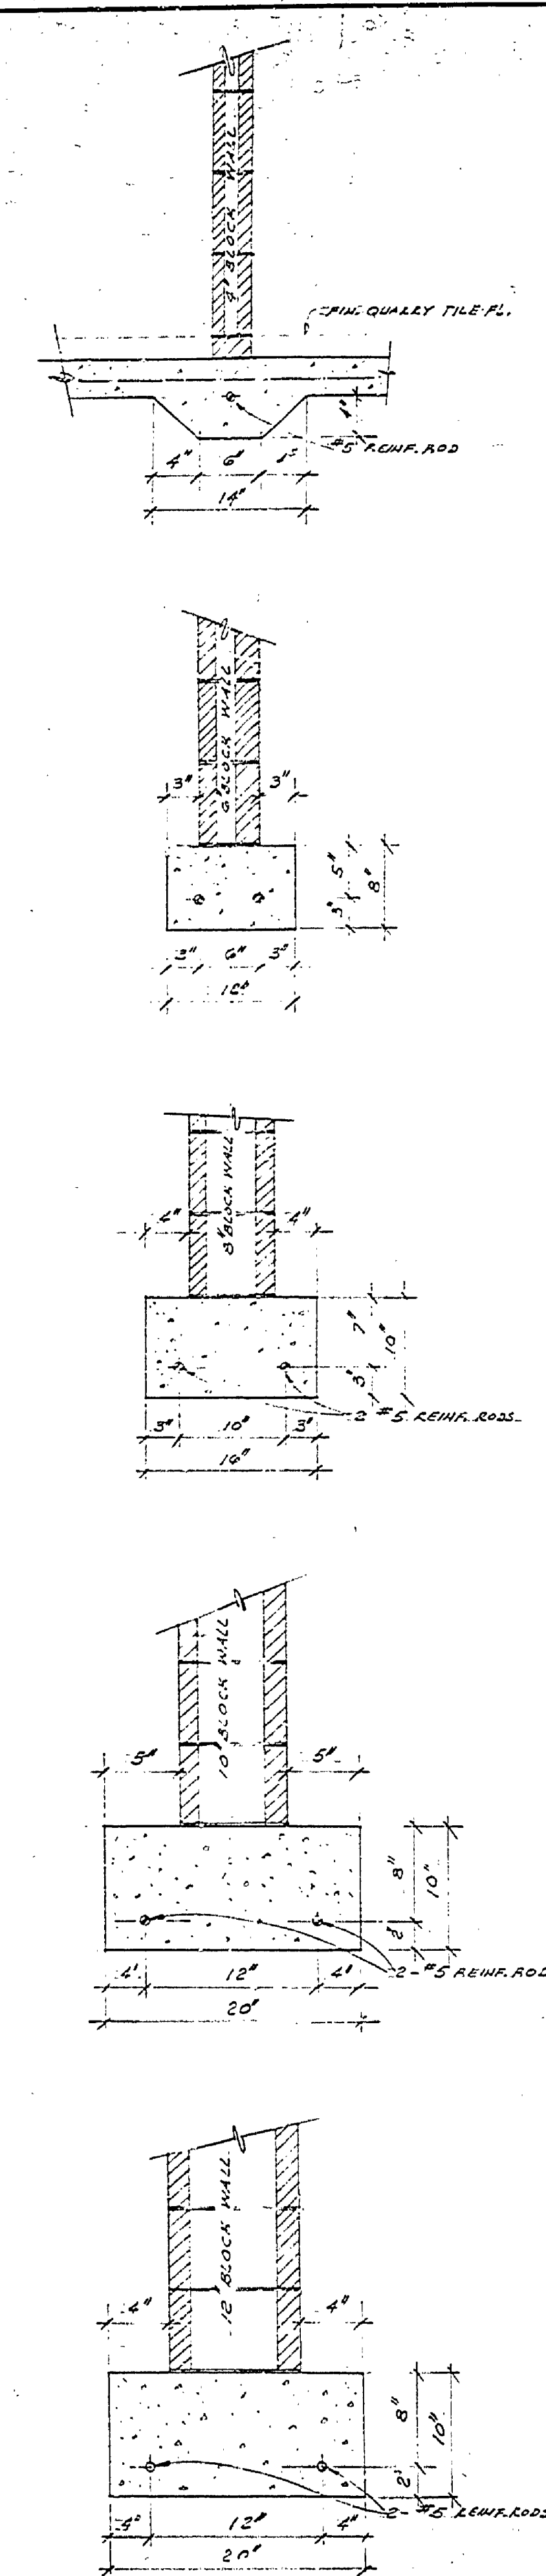

FINISH SCHEDULE											
NO.	O. O. M. E.	FLOOR		BASE		WALLS		CEILING		WOOD FINISH	
		TOILET	TOILET	TOILET	TOILET	TOILET	TOILET	TOILET	TOILET	TOILET	TOILET
1											
2											
3											
4											
5											
6											

DOOR SCHEDULE						
MARK	TYPE	SIZE	FRAME	TRANSOM	SILL	HARDWARE
1	1/2"	32 1/2 x 78 1/2	WOOD	WOOD	STILE	
2	1/2"	32 1/2 x 78 1/2	WOOD	WOOD	STILE	
3	1/2"	32 1/2 x 78 1/2	WOOD	WOOD	STILE	
4	1/2"	32 1/2 x 78 1/2	WOOD	WOOD	STILE	

MICHIGAN
DEPARTMENT OF CONSERVATION
PARKS AND RECREATION DIVISION

LUDINGTON STATE PARK
TOILET & SHOWER BUILDING
NORTH BEECHWOOD CAMPING AREA

SHEET NO. 2 OF 5
PLAN NO. A-107

MASTER PLAN 1960