


FLOOR PLAN

FINISH FL. ELEV. 699.2
 4"=1'-0"
 SHEET NUMBER DOT IS TAKEN
 SHEET NUMBER DOT IS SHOWN
 SYMBOL

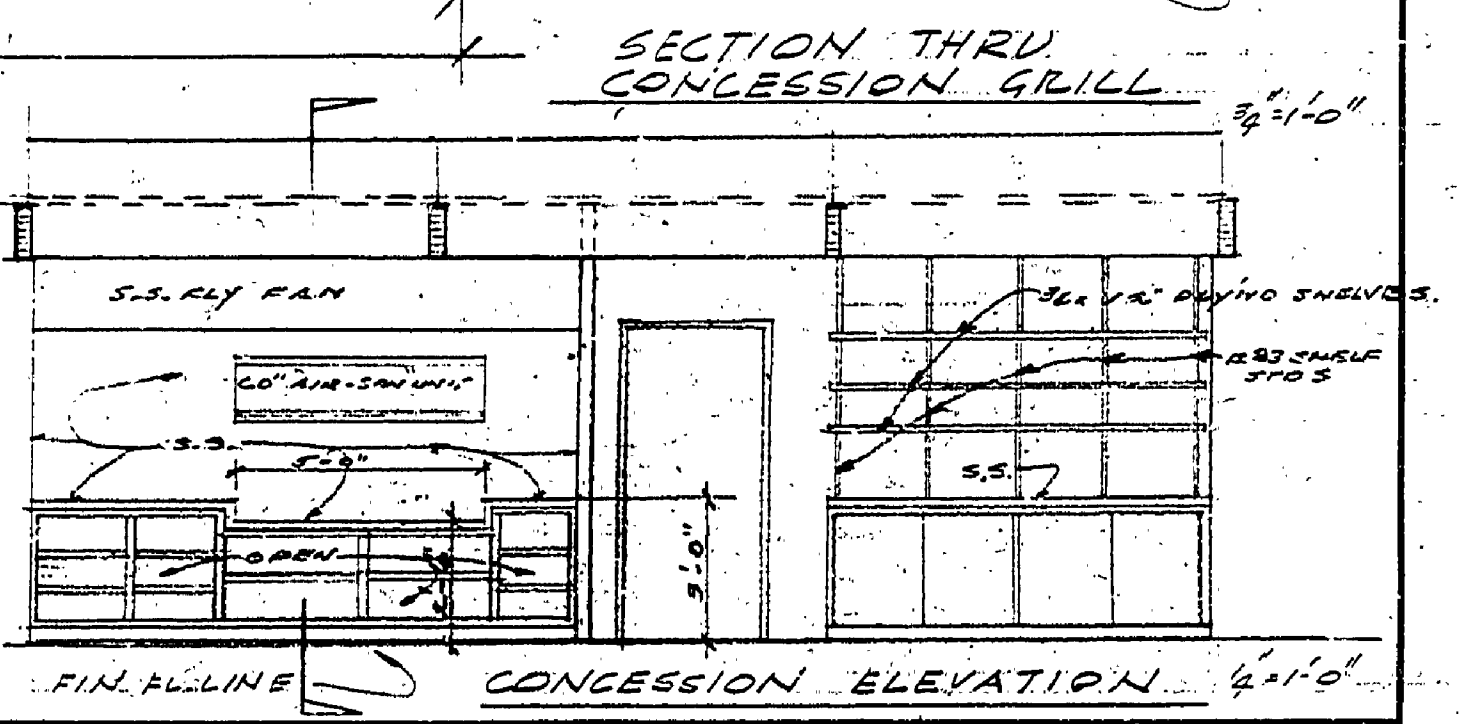

SURVEYED BY		DRAWN BY		NO. DATE BY		REVISIONS		NO. DATE BY		REVISIONS	
		J.A. COAKLEY		1-69				3.			
DESIGNED BY		CHECKED BY		DATE				4.			
		RGC		1-69							

MICHIGAN DEPARTMENT OF CONSERVATION

LUDINGTON STATE PARK
 HAMLIN LAKE BEACHHOUSE

SHEET NO. 3 OF 9
 FOR PROJECT NO. 110-75-2499-023

FLOOR PLAN
 SHEET 3 OF 9
 PLAN NO. A-102