


LUDINGTON STATE PARK

CAMP GROUND STORE

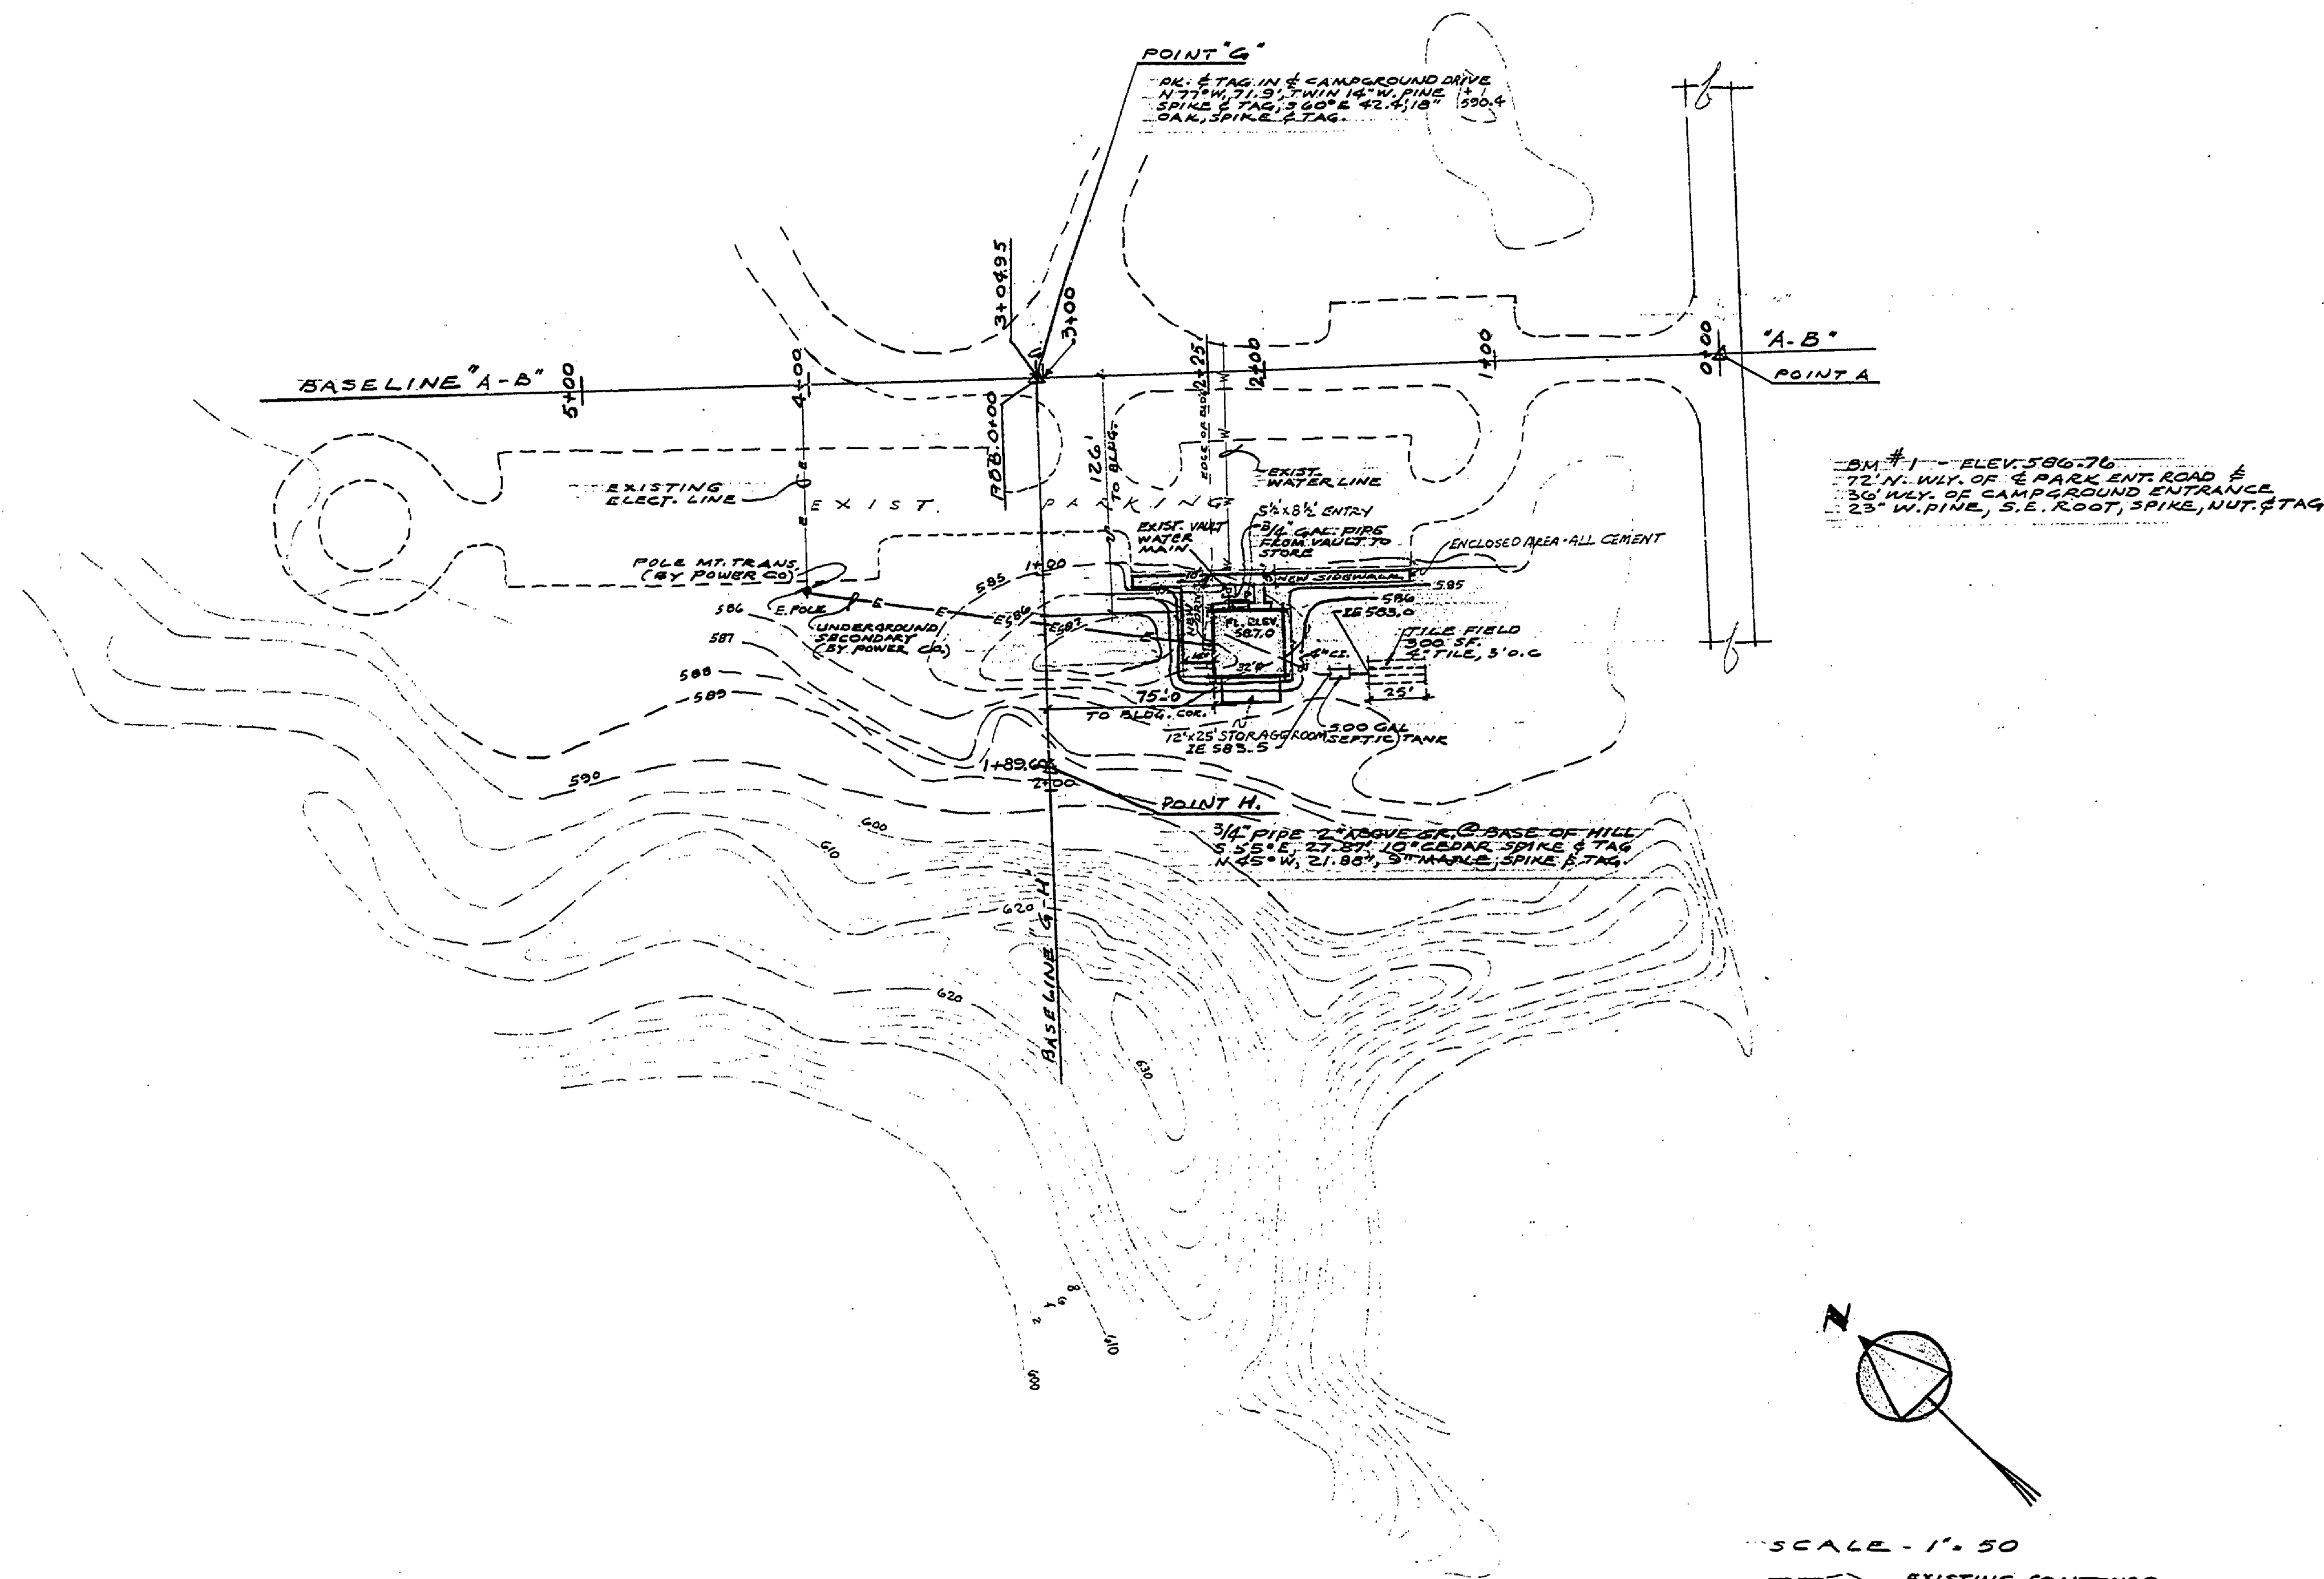

SCALE - 1" = 50'
 --- EXISTING CONTOURS
 _____ FINISH CONTOURS

BUILDING COMMITTEE APPROVAL	
BY: _____	DATE _____
RECOMMENDED FOR APPROVAL: <u>V.N.G.</u>	9-24-70
ENGINEERING OR ARCHITECTURAL SUPERVISOR DATE	
RECOMMENDED FOR APPROVAL: <u>R.P.</u>	10-15-70
PROGRAM AND PLAN COORDINATOR DATE	
DIVISION/REGION APPROVAL	
BY: <u>R.O.</u>	10-19-70
DIVISION CHIEF/REGIONAL MANAGER DATE	
ENGINEERING DIVISION	
APPROVED: <u>H.E. Madson</u>	10-20-70
CHIEF ENGINEER DATE	
PROJECT NO. 24-1085	
SHEET 1 OF 4	PLAN NO. A-110

RE-MICROFILM

SURVEYED BY	DRAWN BY <u>R.M.</u>	9/23/70	NO.	DATE	BY	REVISIONS	NO.	DATE	BY	REVISIONS	MICHIGAN DEPARTMENT OF NATURAL RESOURCES	TITLE SHEET & SITE PLAN SHEET TITLE	LUDINGTON STATE PARK CAMP GROUND STORE PROJECT 24-1085
DESIGNED BY	CHECKED BY <u>H.H.</u>	10/18/70	1.	3-78	D.B.	A.S. Eunit	3.						
			2.				4.						