




SECTION A-A

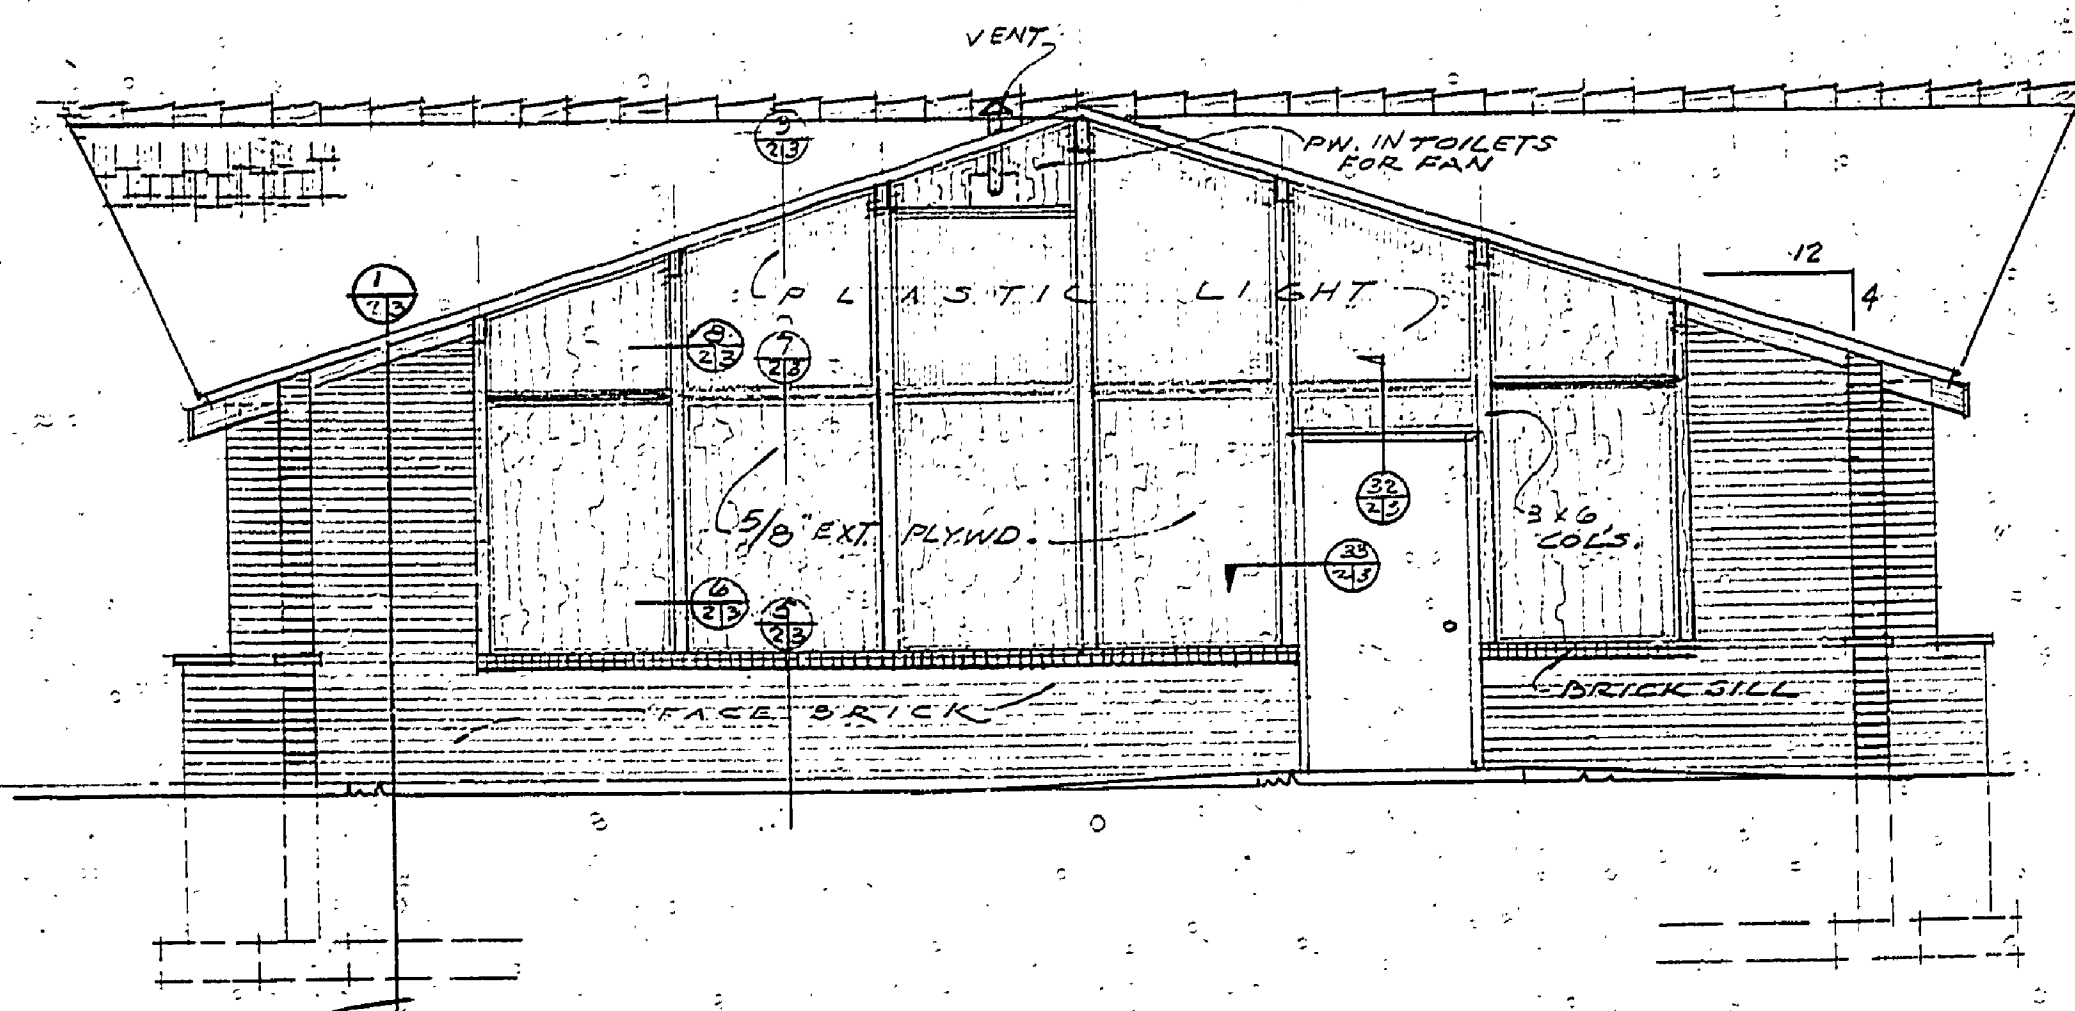


WEST EAST SIMILAR (NO EXT. DR.)

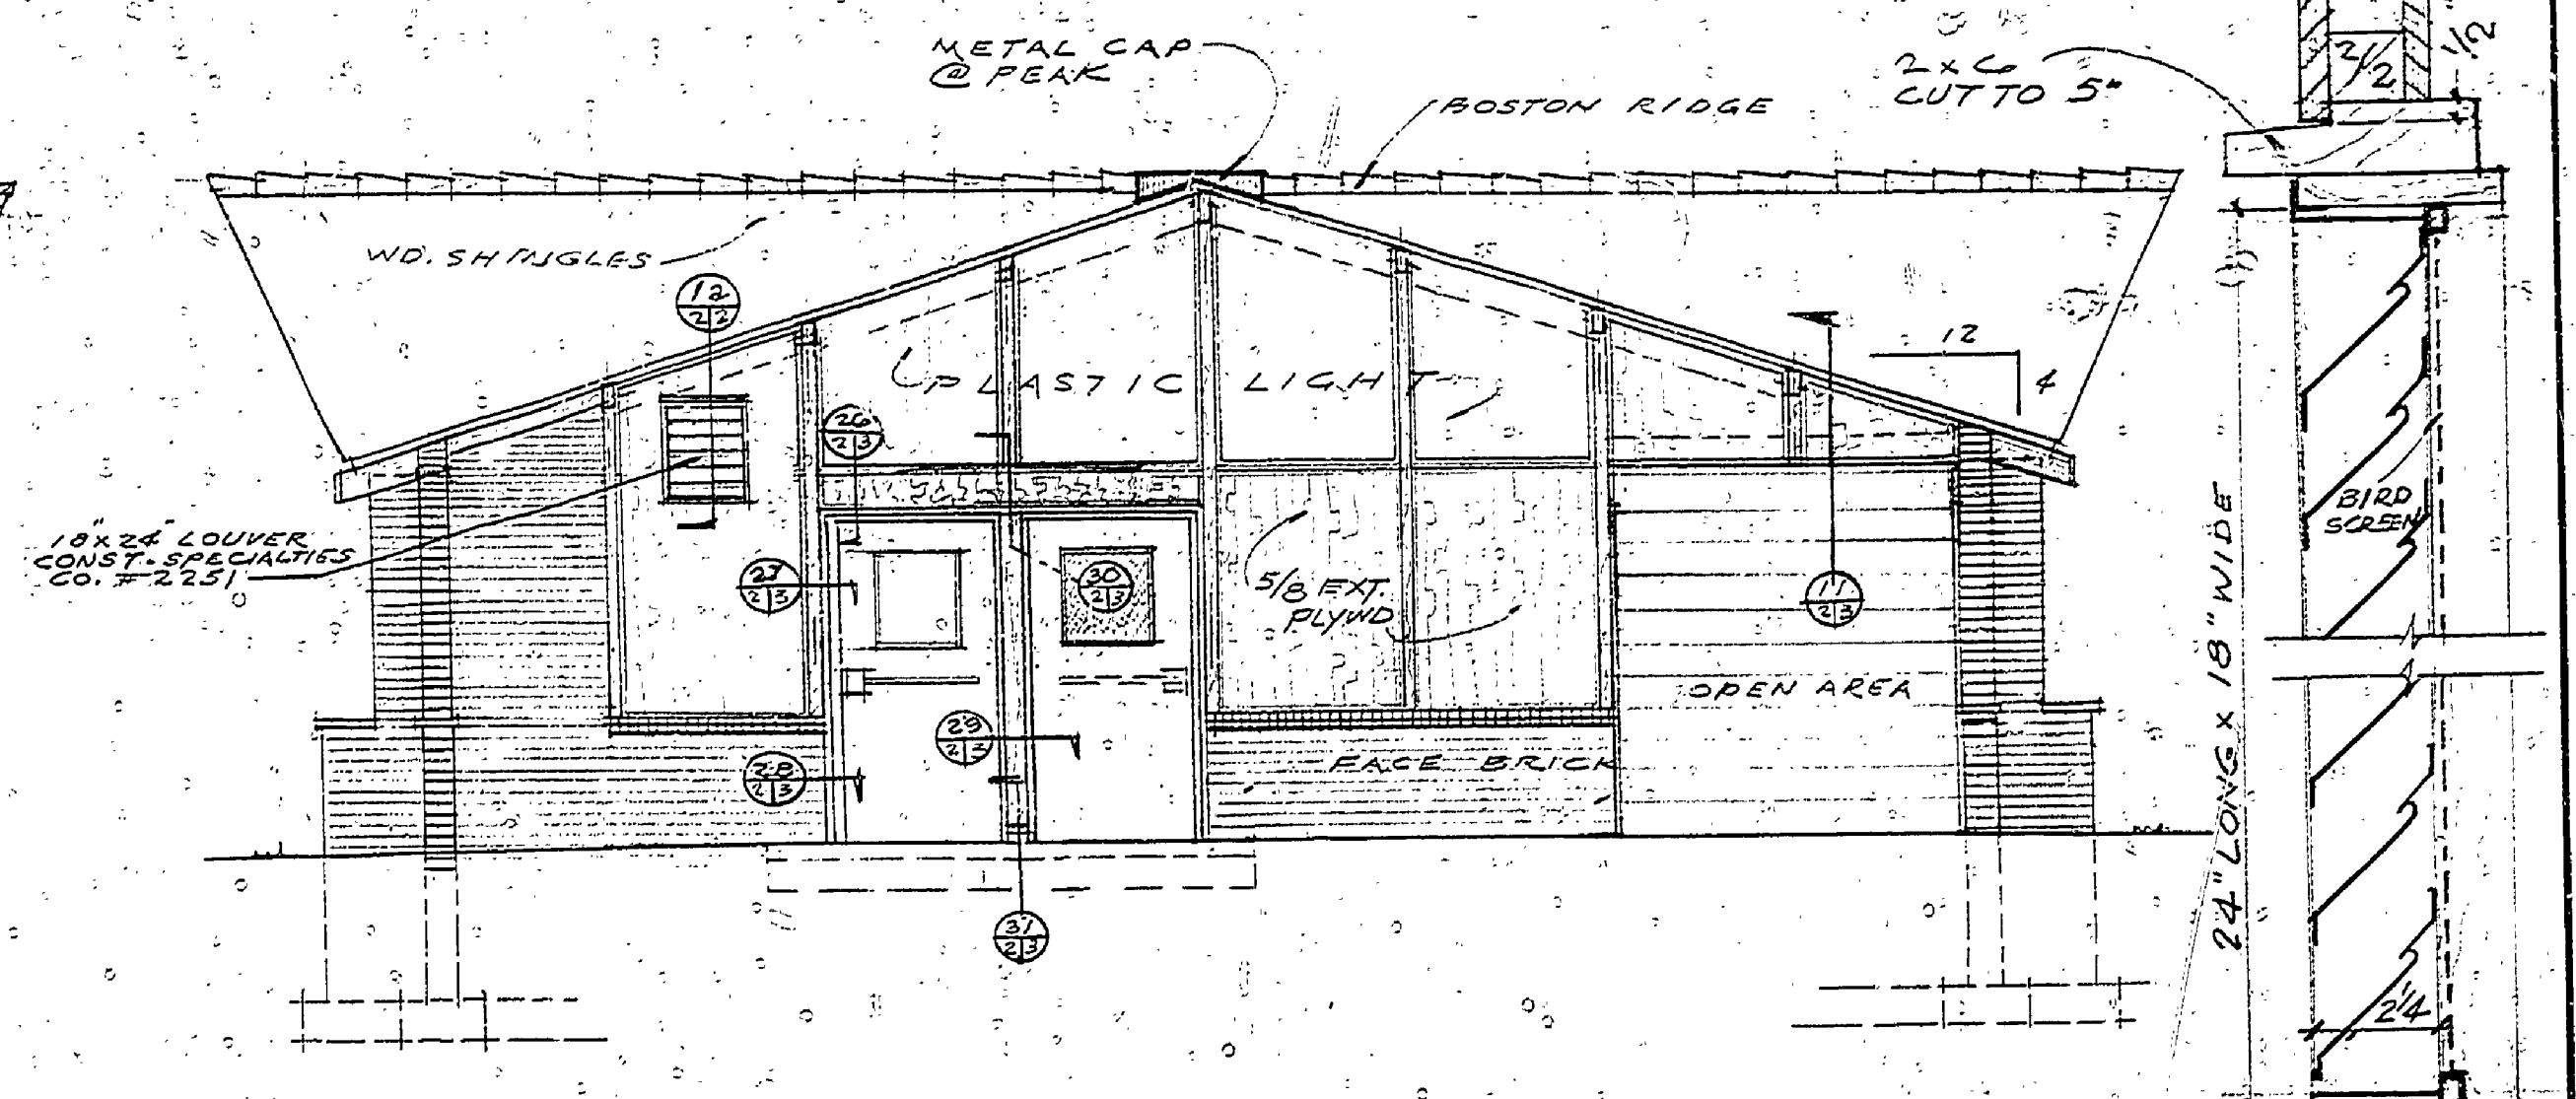


NORTH

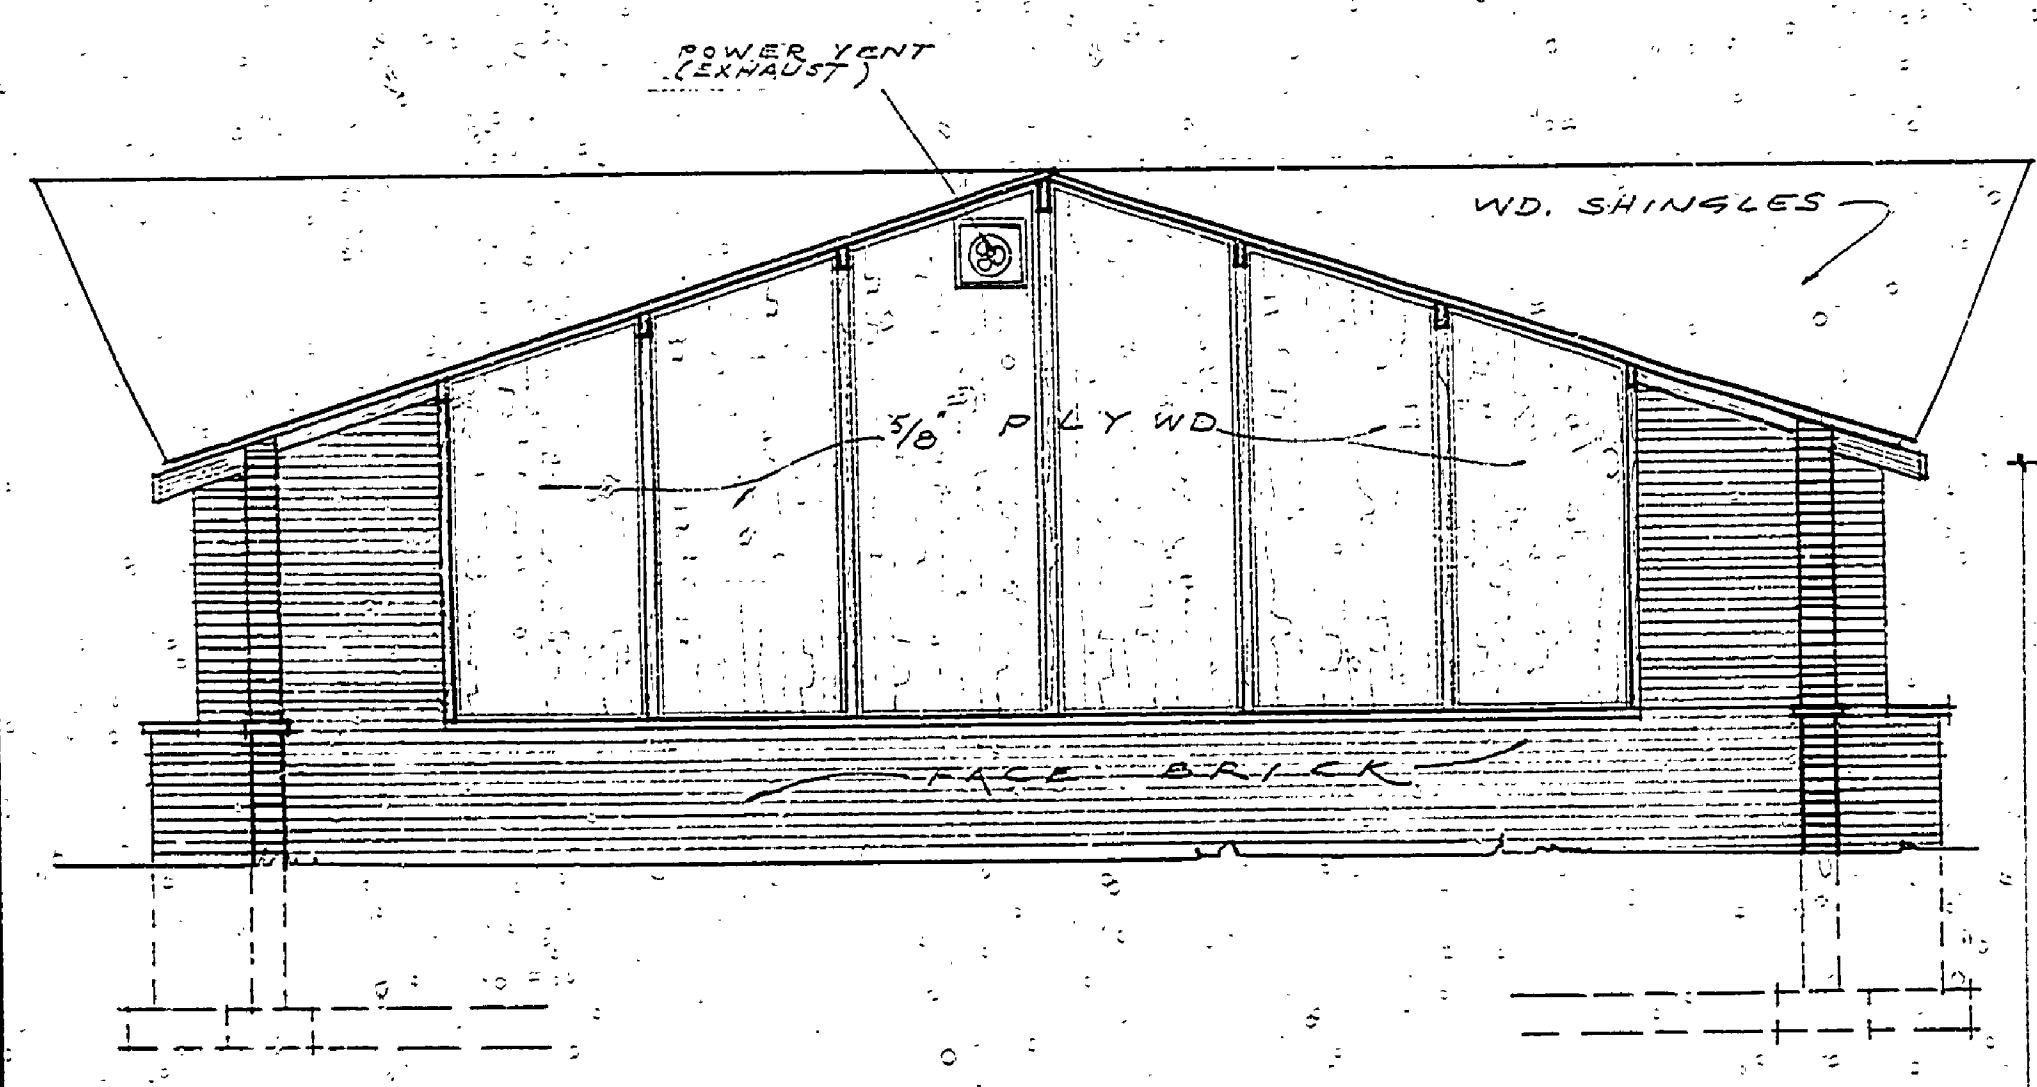

SOUTH

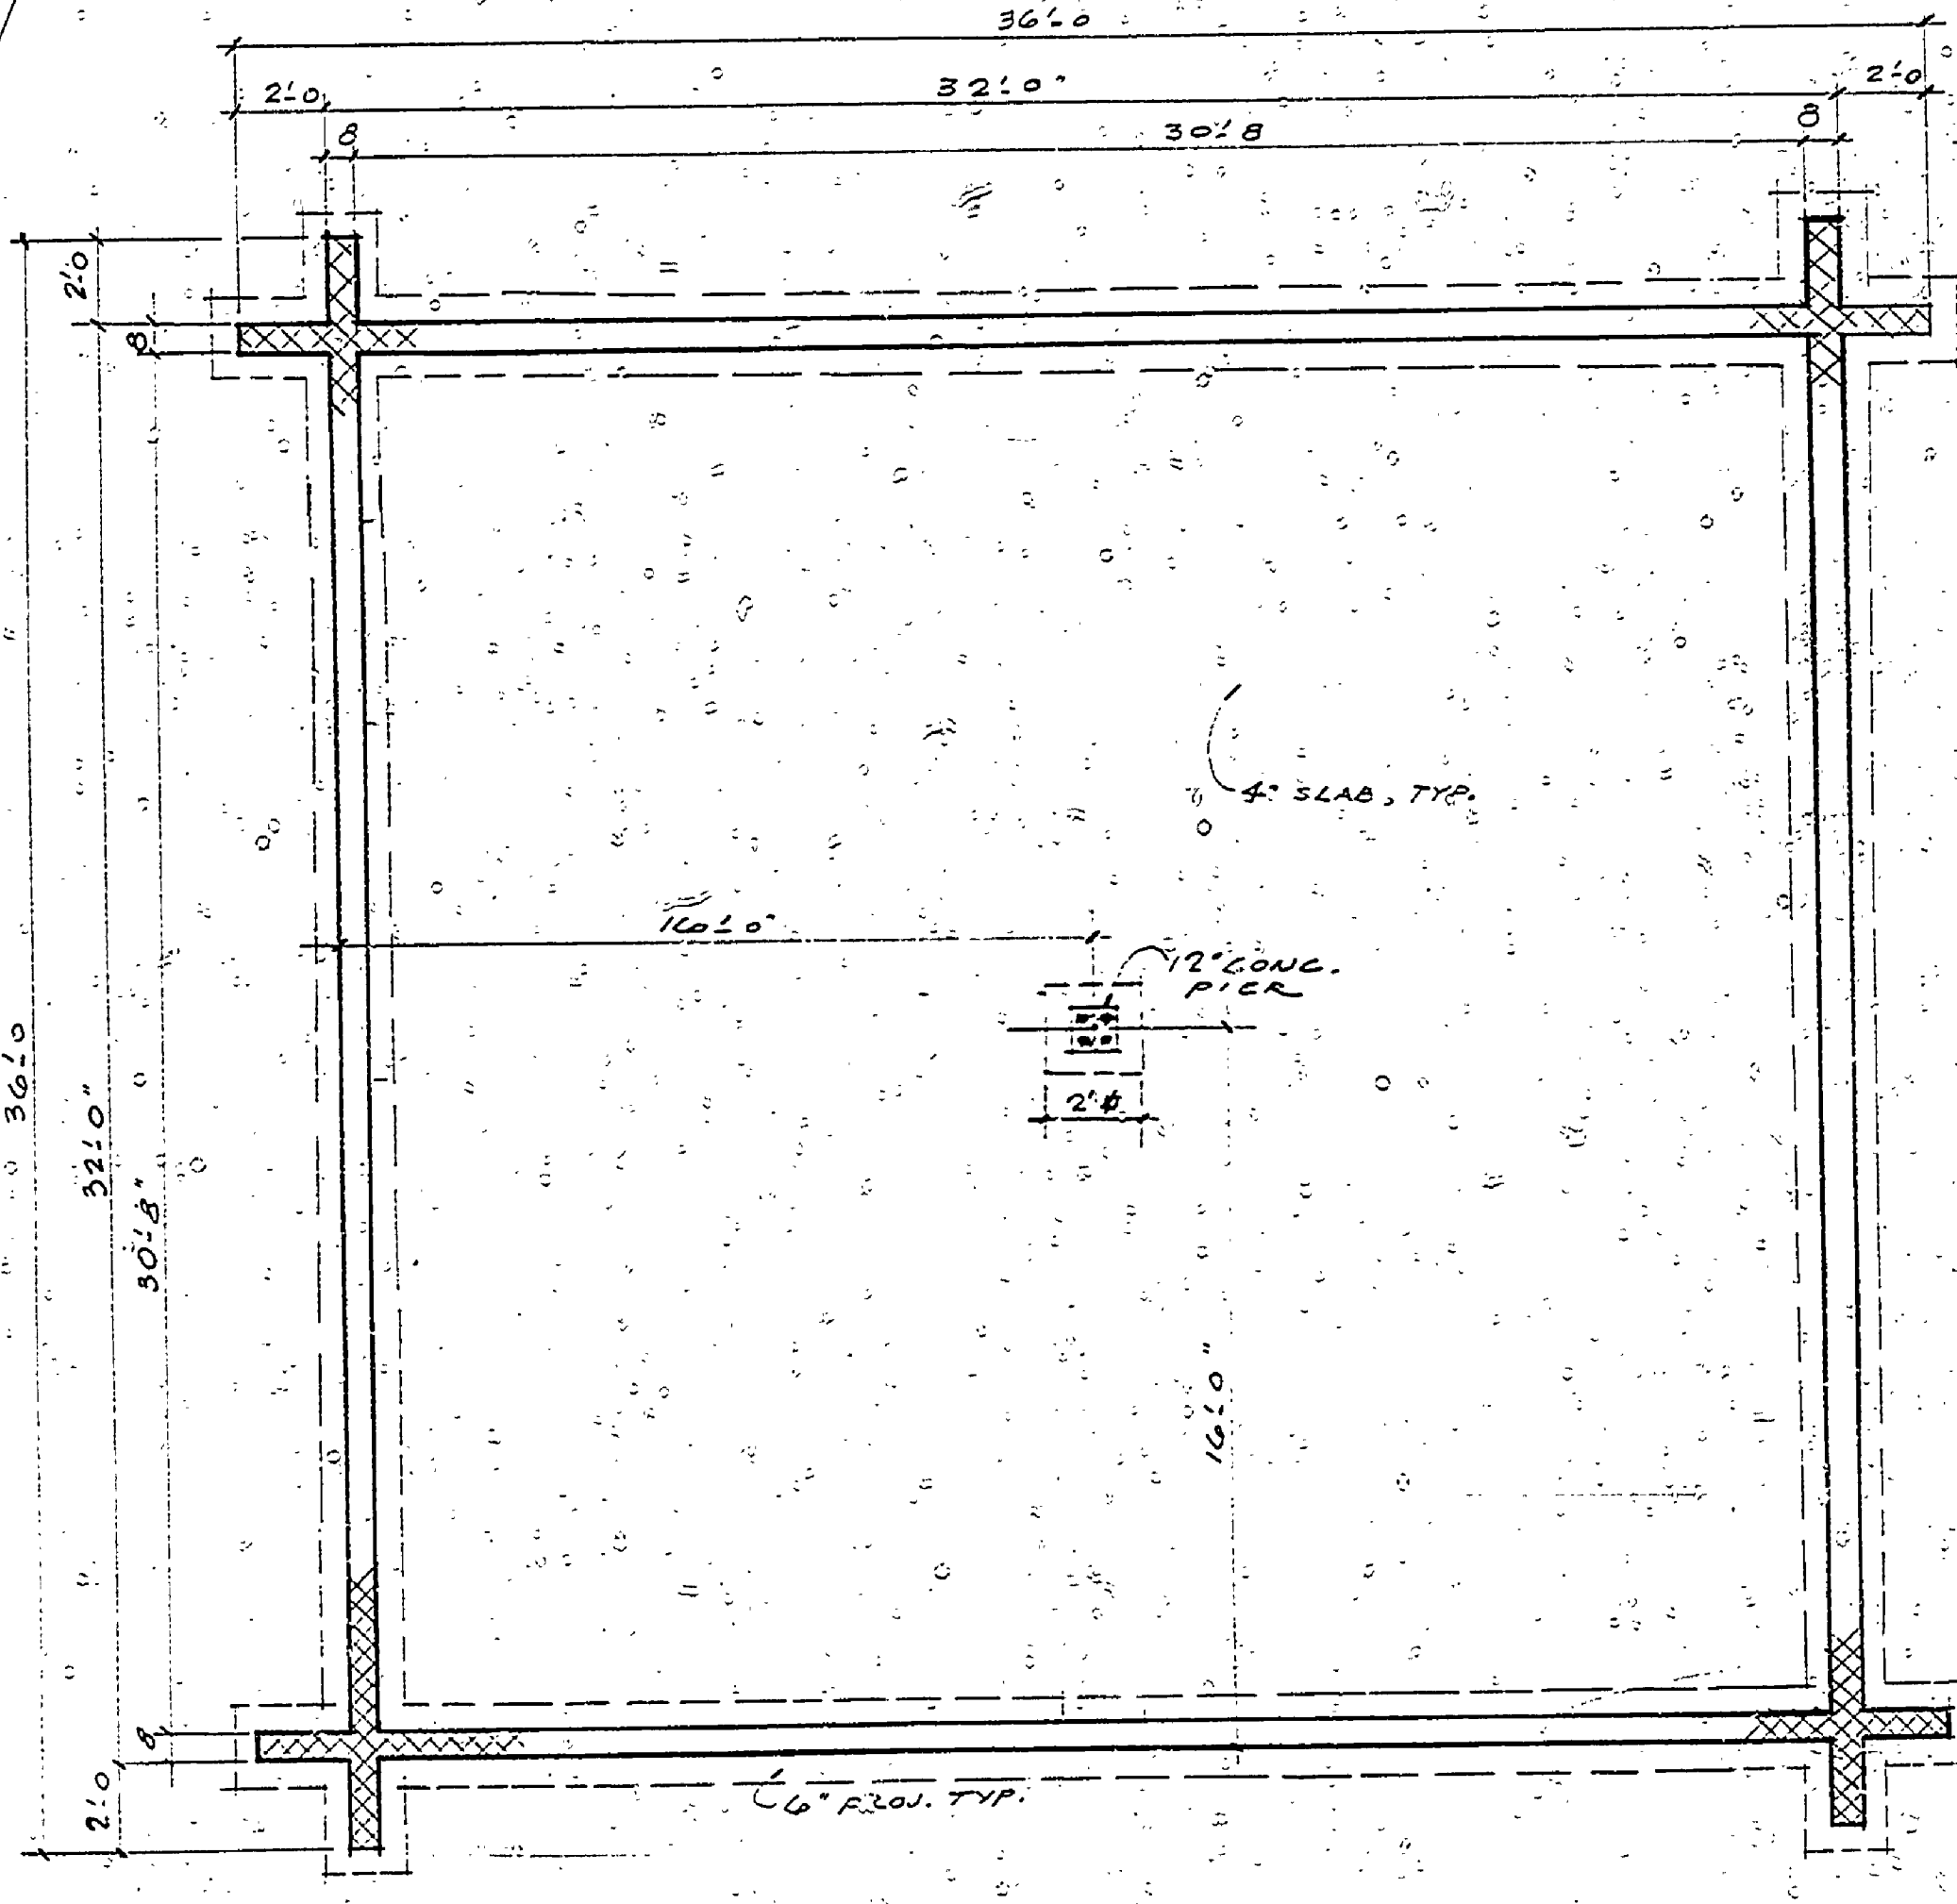


FOUNDATION

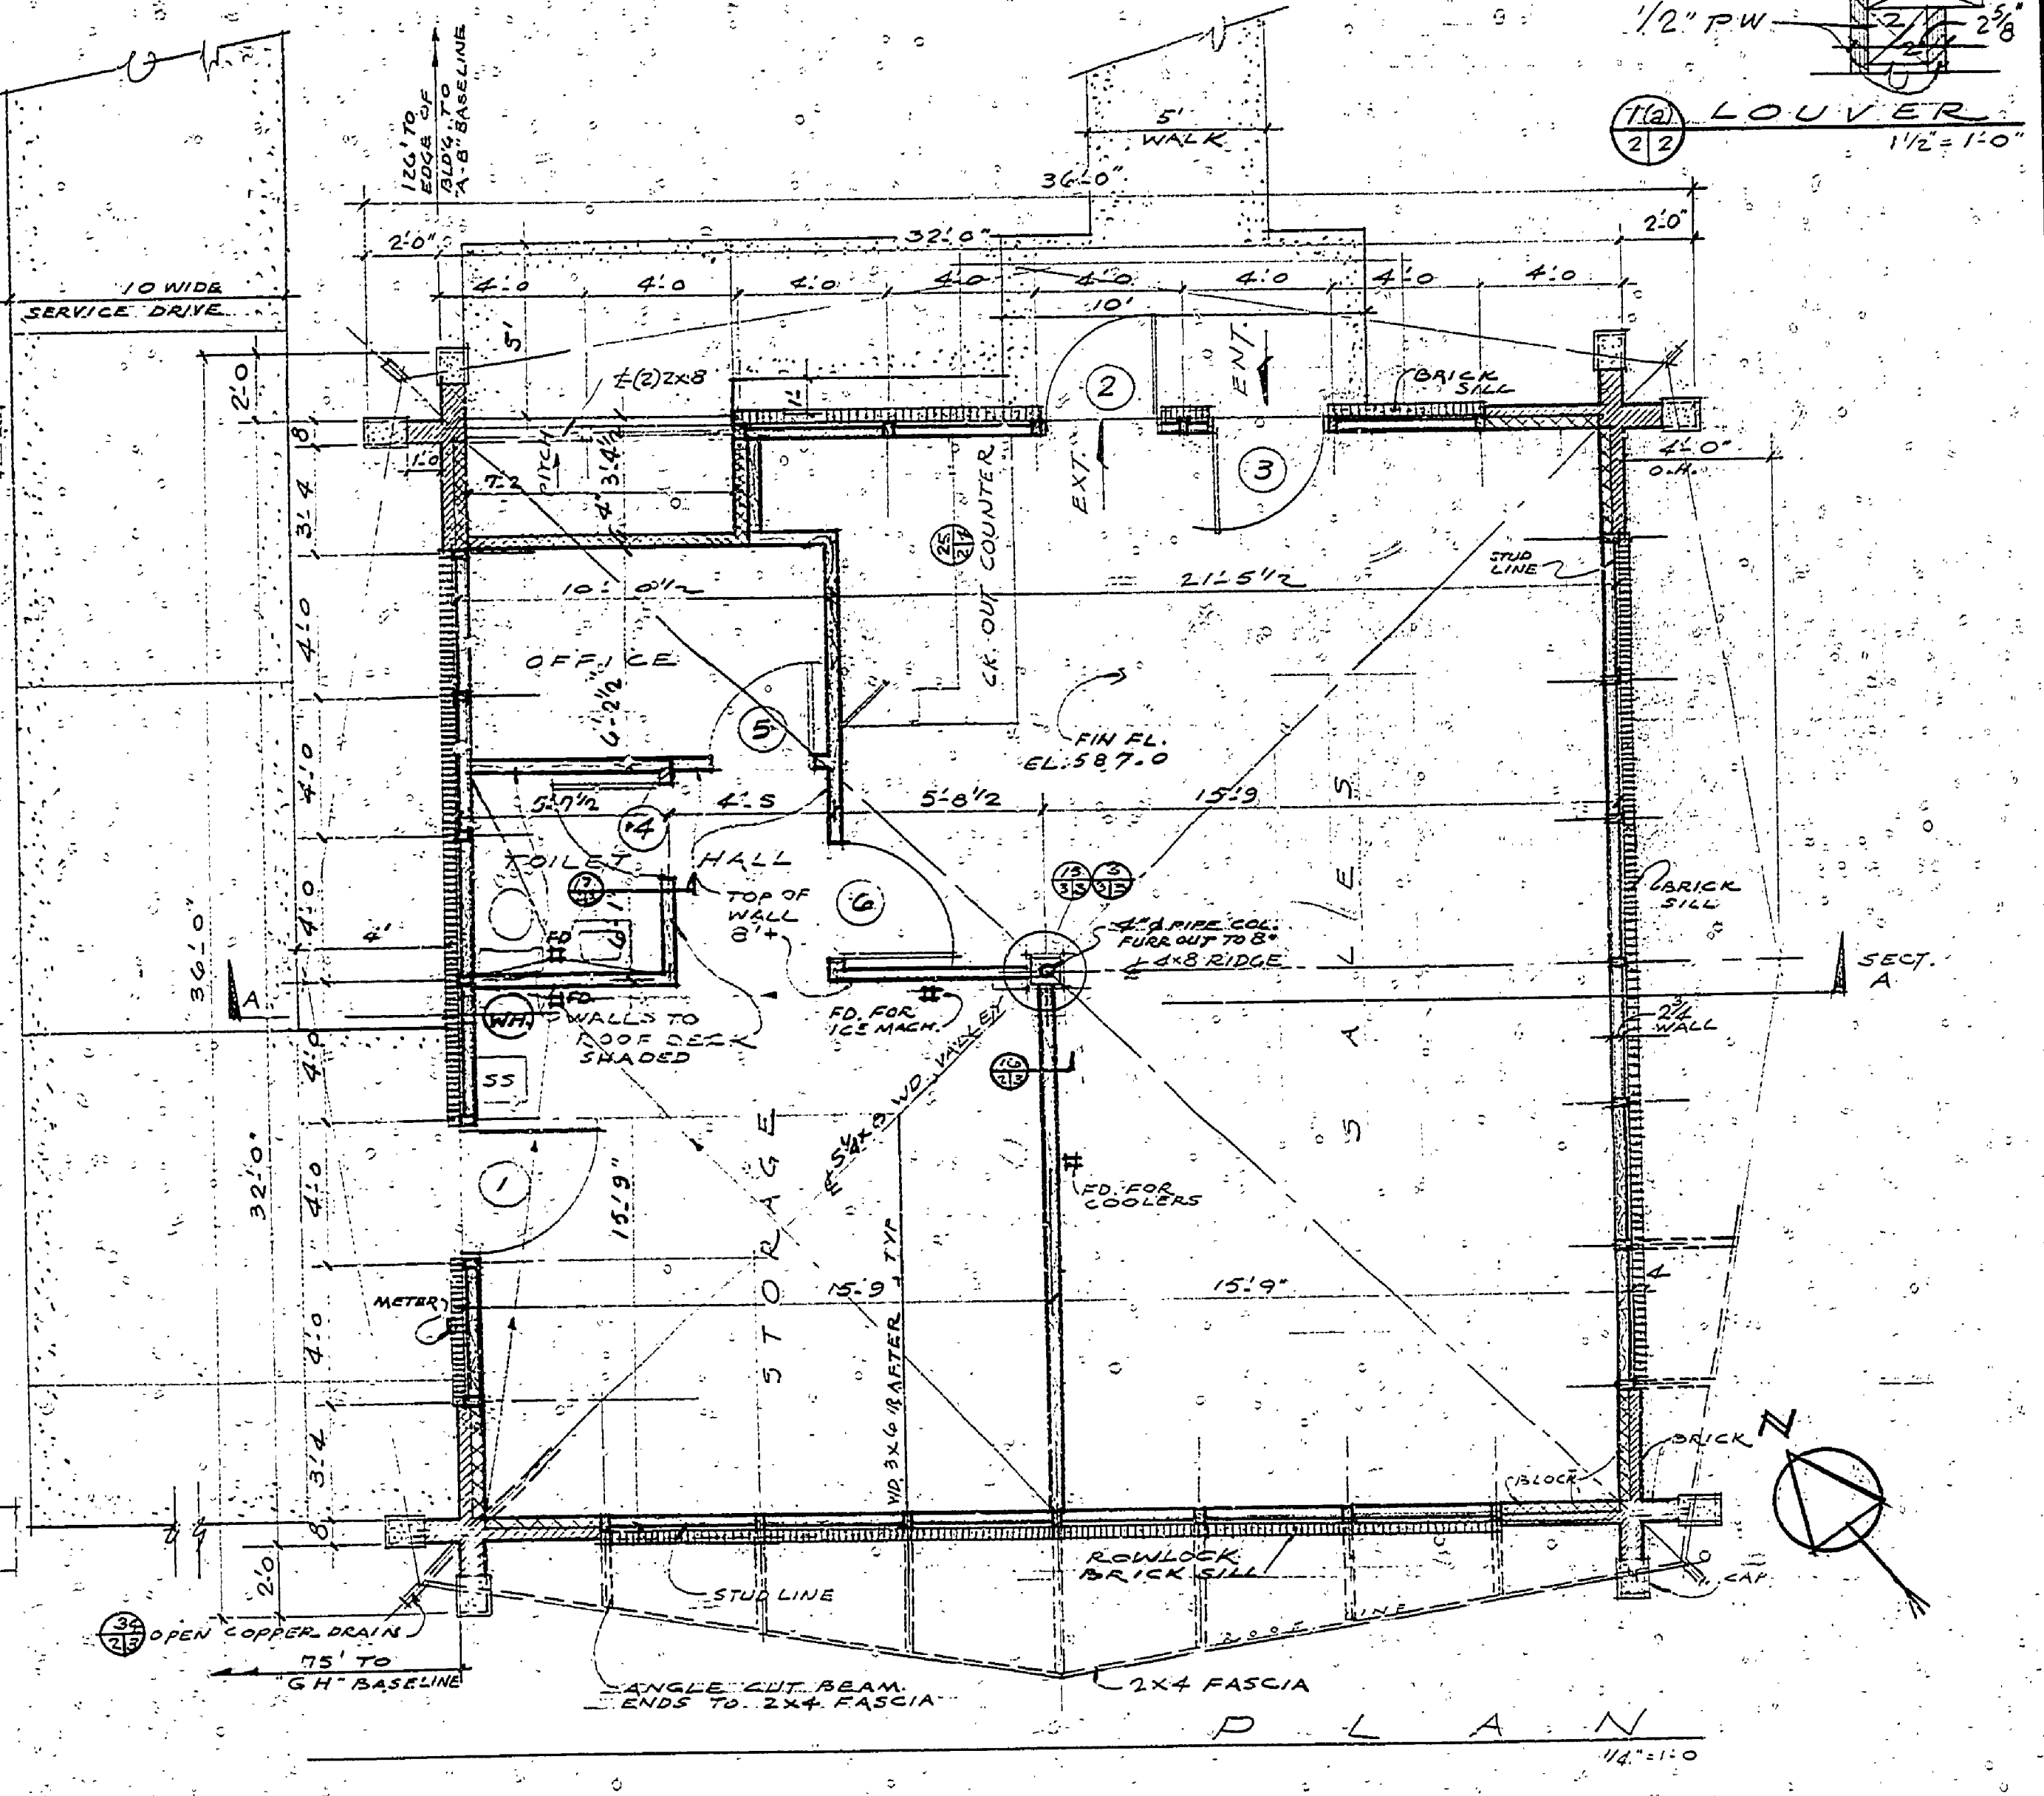

PLAN

DOOR SCHEDULE					
DOOR NO.	SIZE	TYPE	MATERIAL DOOR	FRAME	REMARKS
1	3' x 7' x 1 3/4"	A	MET.	MET.	THRESHOLD
2	5' x 7' x 1 3/4"	B	MET.	MET.	CLEAR PLASTIC GLAZING, WOOD THRESHOLD
3	3' x 7' x 1 3/4"	B	MET.	MET.	CLEAR PLASTIC GLAZING, WOOD THRESHOLD
4	2' x 6' x 1 3/4"	C	WOOD	MET.	
5	3' x 6' x 1 3/4"	E	WOOD	MET.	
6	3' x 6' x 1 3/4"	E	WOOD	MET.	

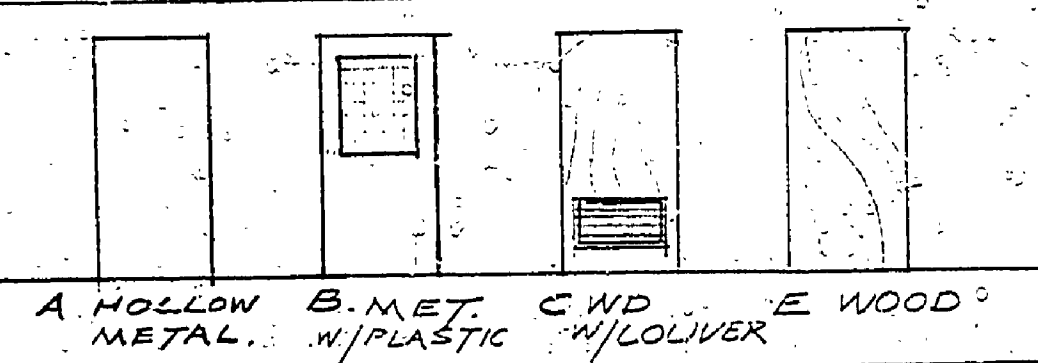

DOOR TYPES

SURVEYED BY	DRAWN BY R.A.	7/24/70	NO.	DATE	BY	REVISIONS	NO.	DATE	BY	REVISIONS	MICHIGAN DEPARTMENT OF NATURAL RESOURCES	PLANS ELEVATIONS & SECTIONS	SHEET TITLE	LUDINGTON AREA OR PARK STATE PARK CAMPGROUND STORE PROJECT 24-1085	PROJECT NO. 24-1085
		10/8/70	1.		3.										SHEET 2 OF 4
DESIGNED BY	CHECKED BY H.H.	DATE	2.				4.								