



PROPOSED METHOD OF EROSION CONTROL  
OF LAKE AND RIVER  
BANKS

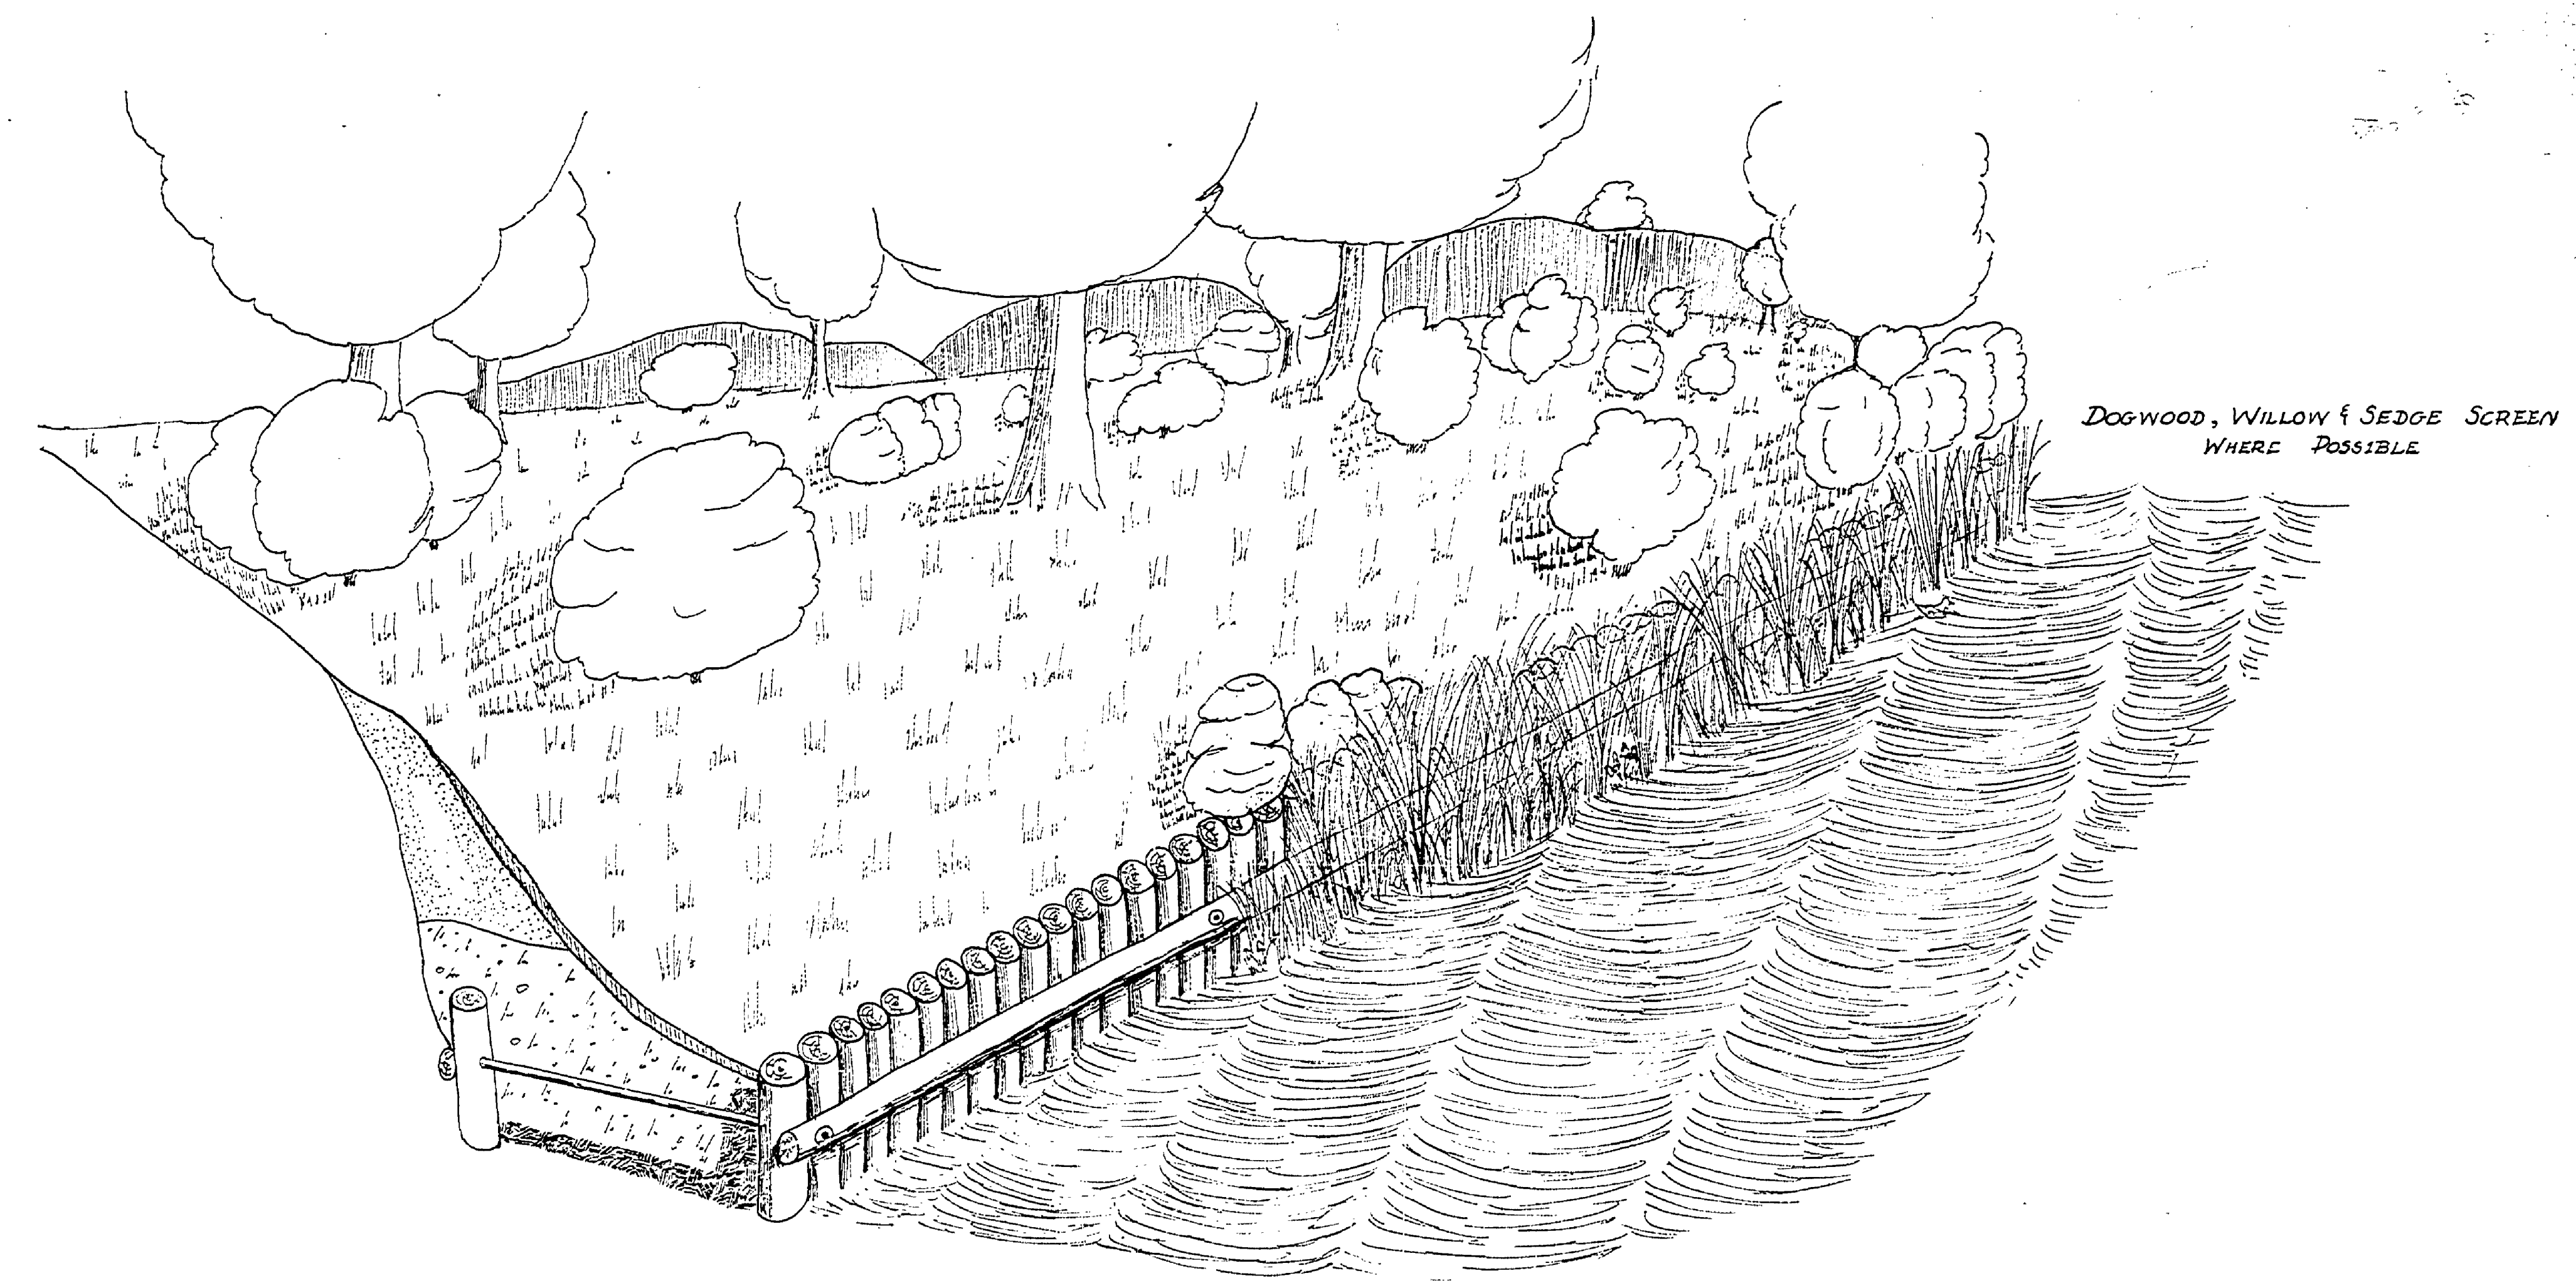

THIS TYPE OF BANK PROTECTION TO BE USED  
ON LOW LAKE BANKS & STREAM BANKS

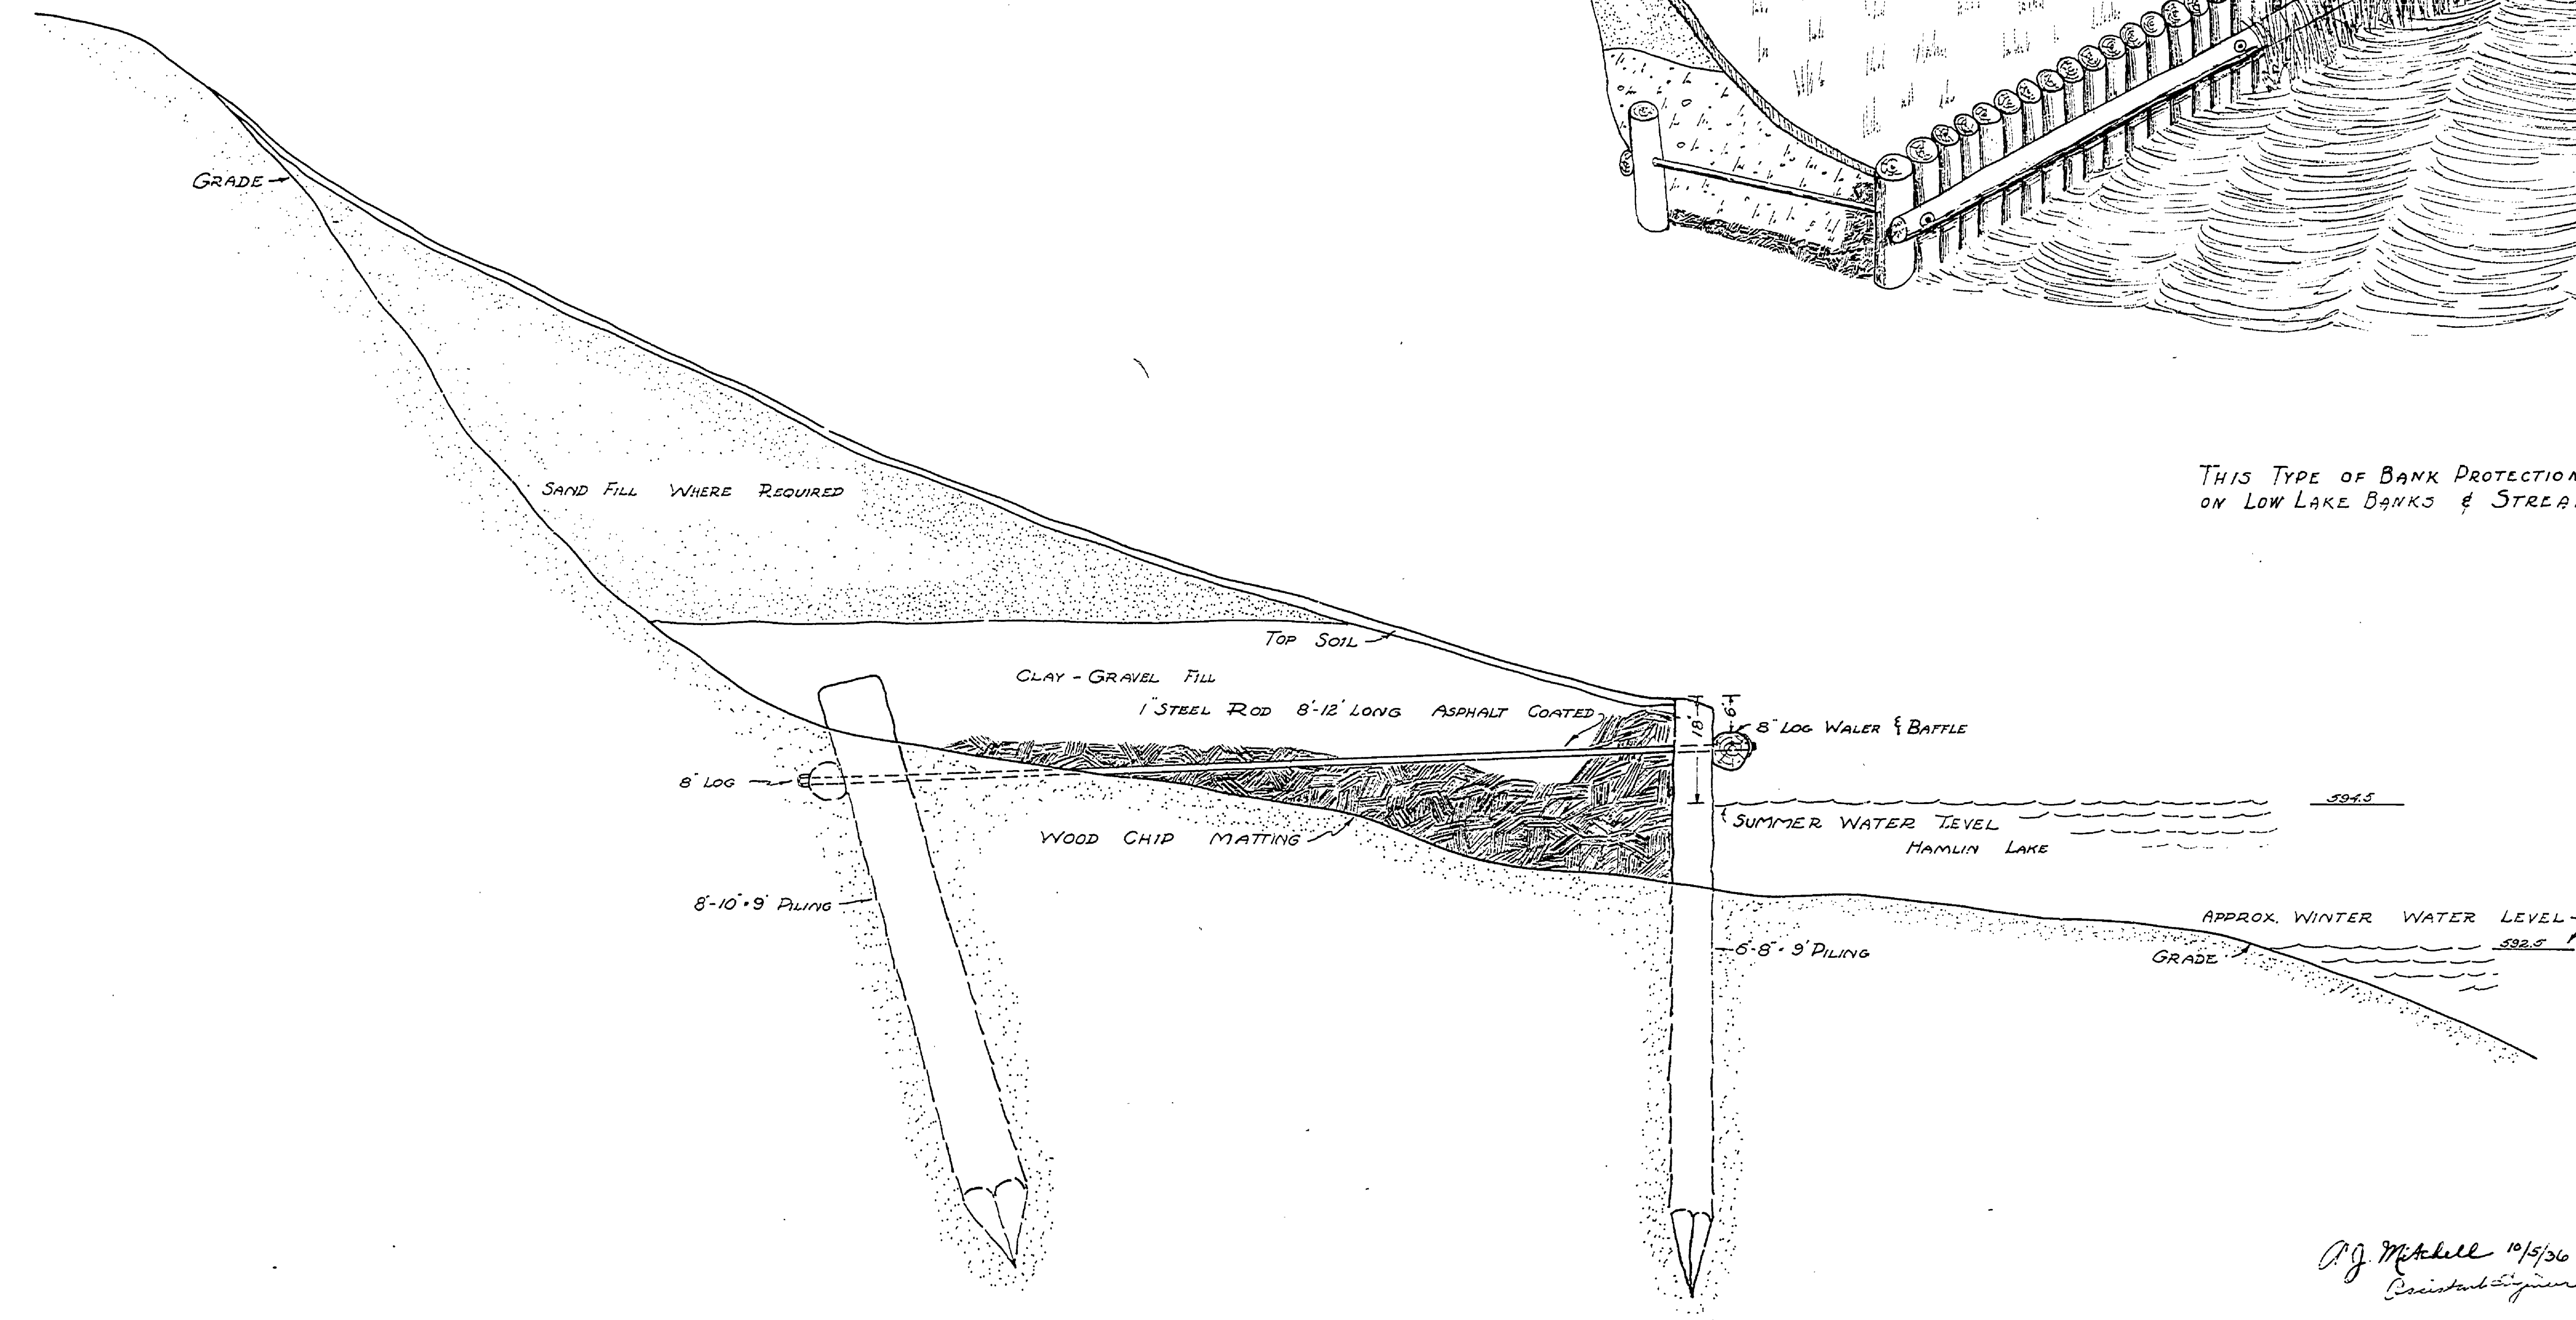

DEPARTMENT OF THE INTERIOR NATIONAL PARK SERVICE And MICHIGAN DEPARTMENT OF CONSERVATION CO-OPERATING			
BRANCH OF PLANNING		STATE PARK DIVISION	
SYMBOL	LUDINGTON STATE PARK		SHEET NO.
NUMBER	LAKE BANK PROTECTION		FILE NO.
301 A	Scale: 3/4" = 1'		
DRAWN BY	C. G. Madill		
Checked	DESIGNED	R. C. Madill	
DATE	PROJECT SUPERINTENDENT	DATE	PROJECT SUPERINTENDENT
		8/20/36	
RECOMMENDED FOR CONSTRUCTION	SUBMITTED		
DATE	FIFTH REGIONAL INSPECTOR	DATE	
11/1/36			
APPROVED FOR CONSTRUCTION	APPROVED		
DATE	REGIONAL OFFICER N.P.S.	DATE	MICH. CONSERVATION COMM'N

*R. G. Madill* 10/15/36  
Resident Engineer

OCT 23 1936 OCT 19 1936