


PROPOSED METHOD OF EROSION CONTROL
FOR HIGH LAKE BANKS

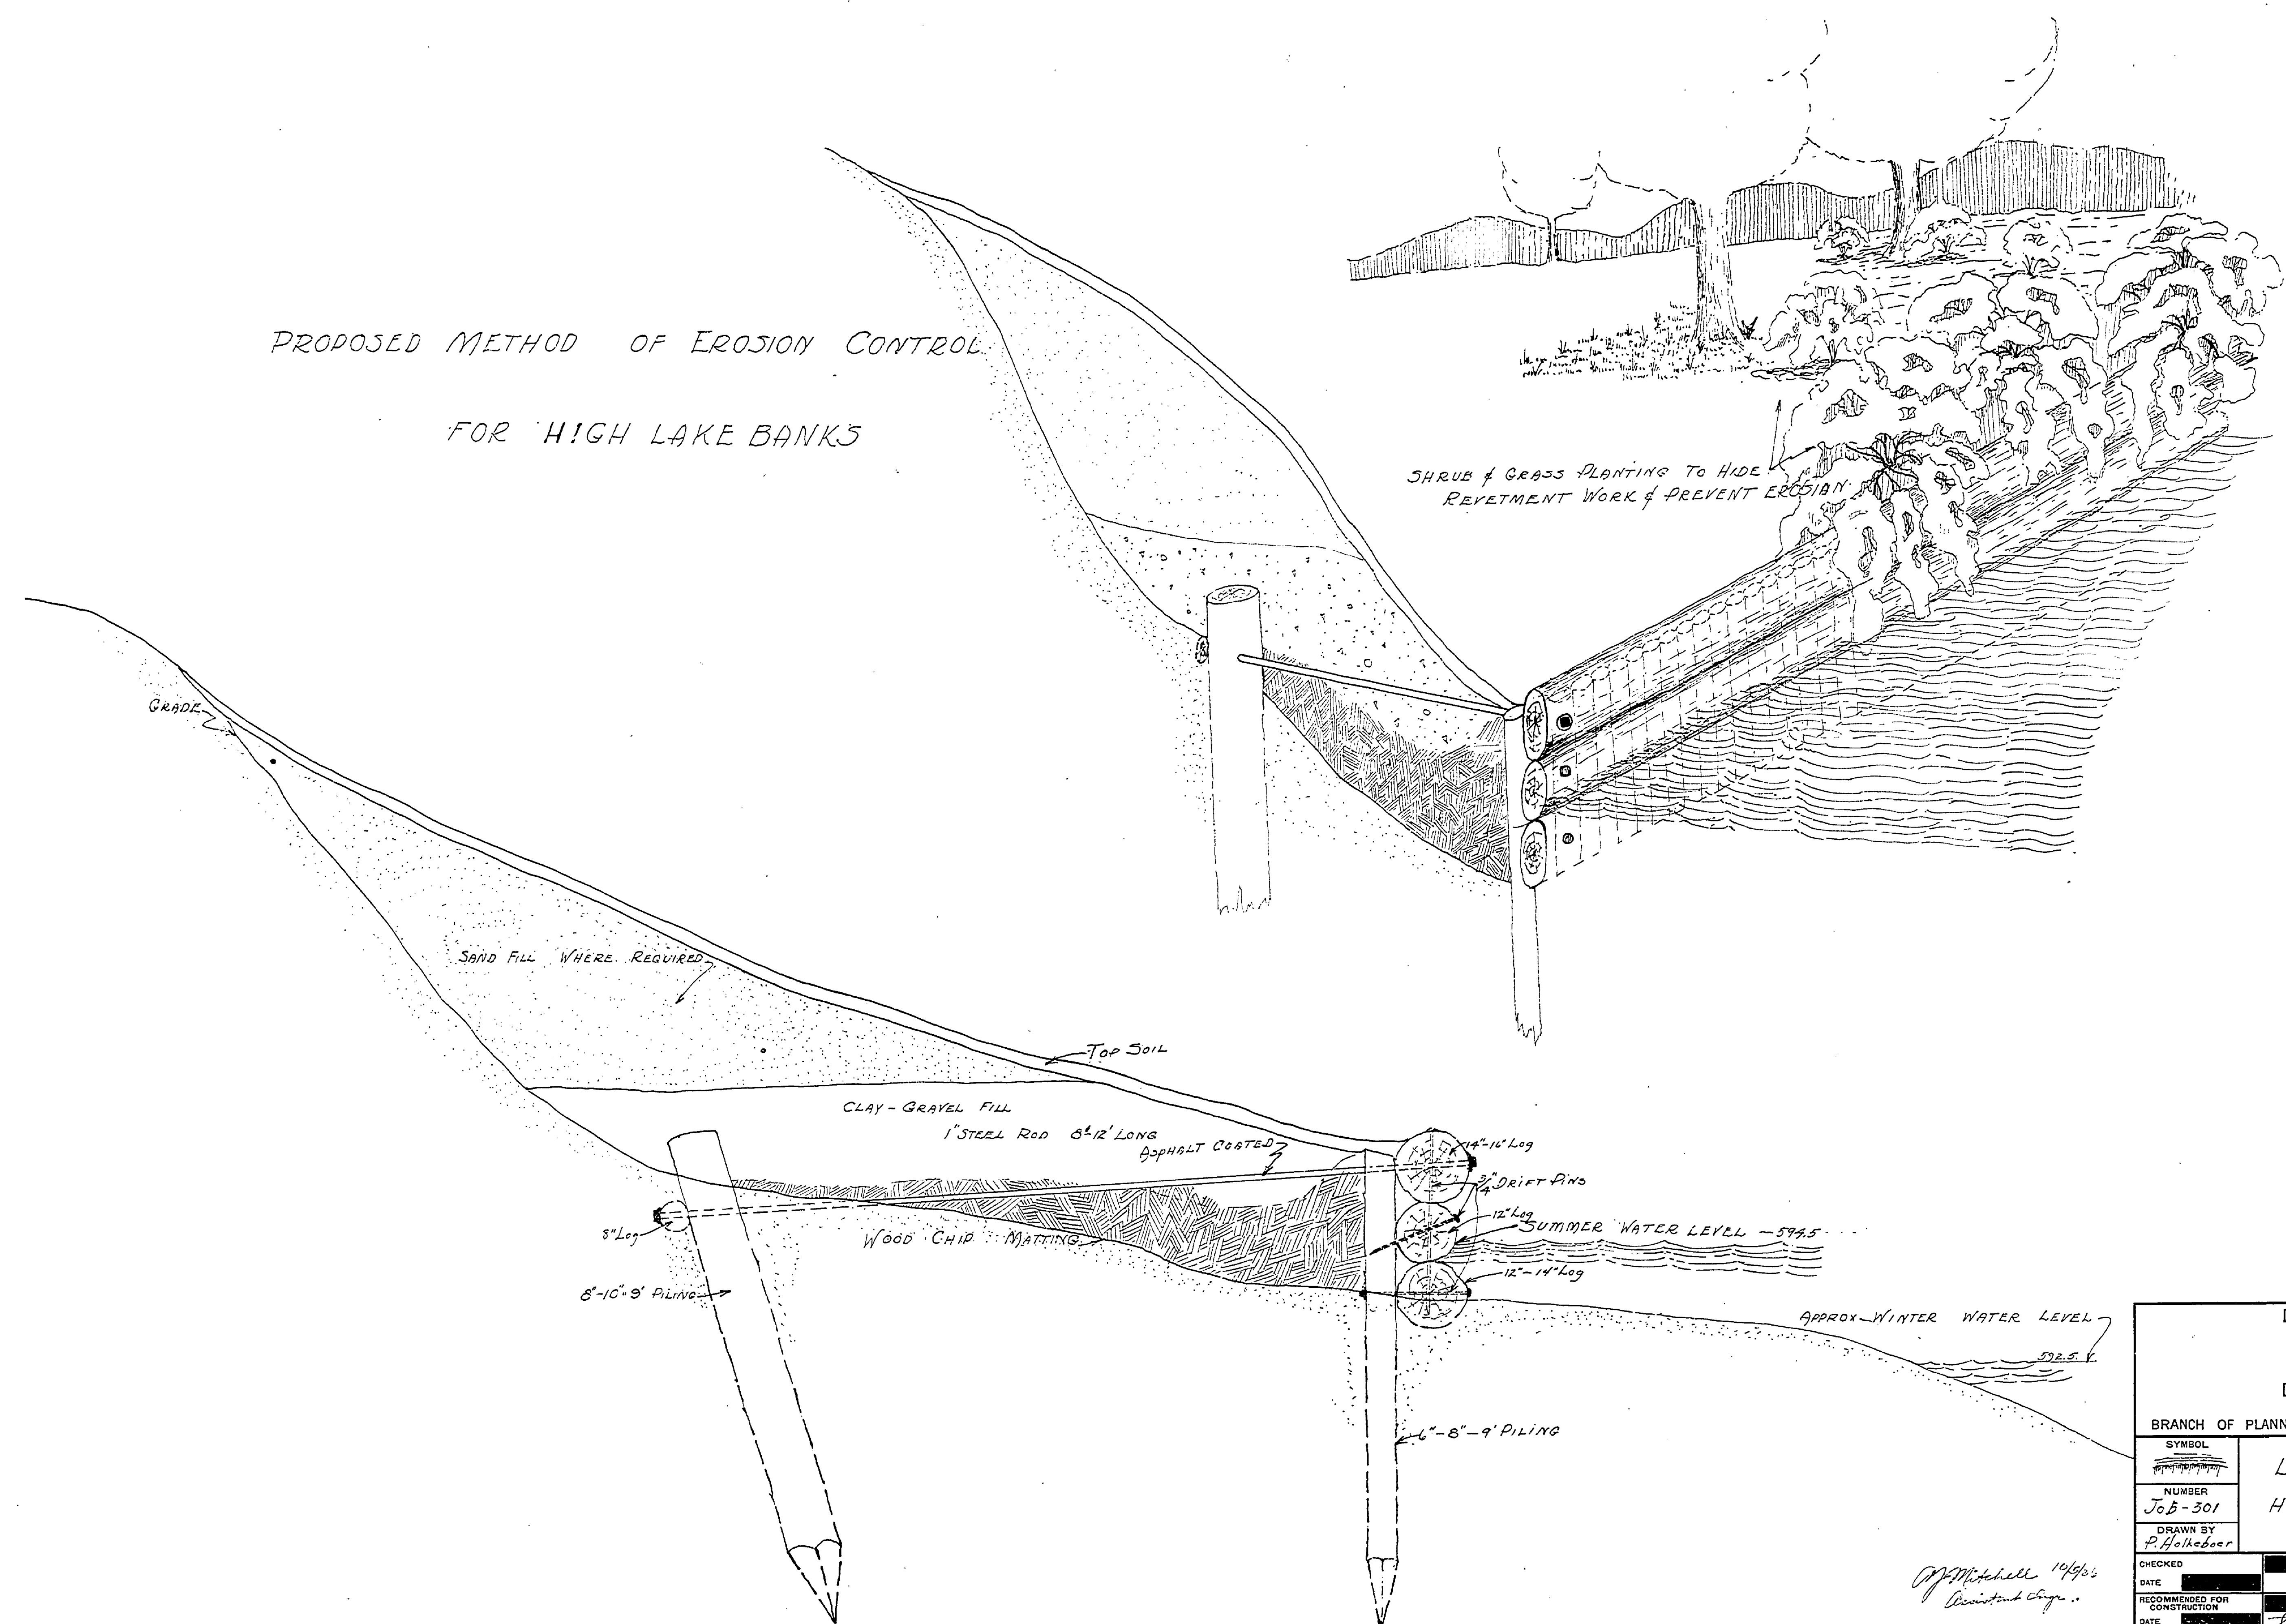

SHRUB & GRASS PLANTING TO HIDE
REVEMENT WORK & PREVENT EROSION

DEPARTMENT OF THE INTERIOR NATIONAL PARK SERVICE And MICHIGAN DEPARTMENT OF CONSERVATION CO-OPERATING			
BRANCH OF PLANNING		STATE PARK DIVISION	
SYMBOL	LUDINGTON STATE PARK		SHEET NO.
NUMBER	JOB-301 HIGH LAKE BANK PROTECTION		FILE NO.
DRAWN BY F. Holkeboer			
CHECKED	PROJECT SUPERINTENDENT	DESIGNED	DATE
DATE		DATE	10/1-36
RECOMMENDED FOR CONSTRUCTION		SUBMITTED	
DATE		DATE	
APPROVED FOR CONSTRUCTION		APPROVED	
DATE		DATE	

*Off Mitchell 10/4/36
District Engineer*

OCT 19 1936