

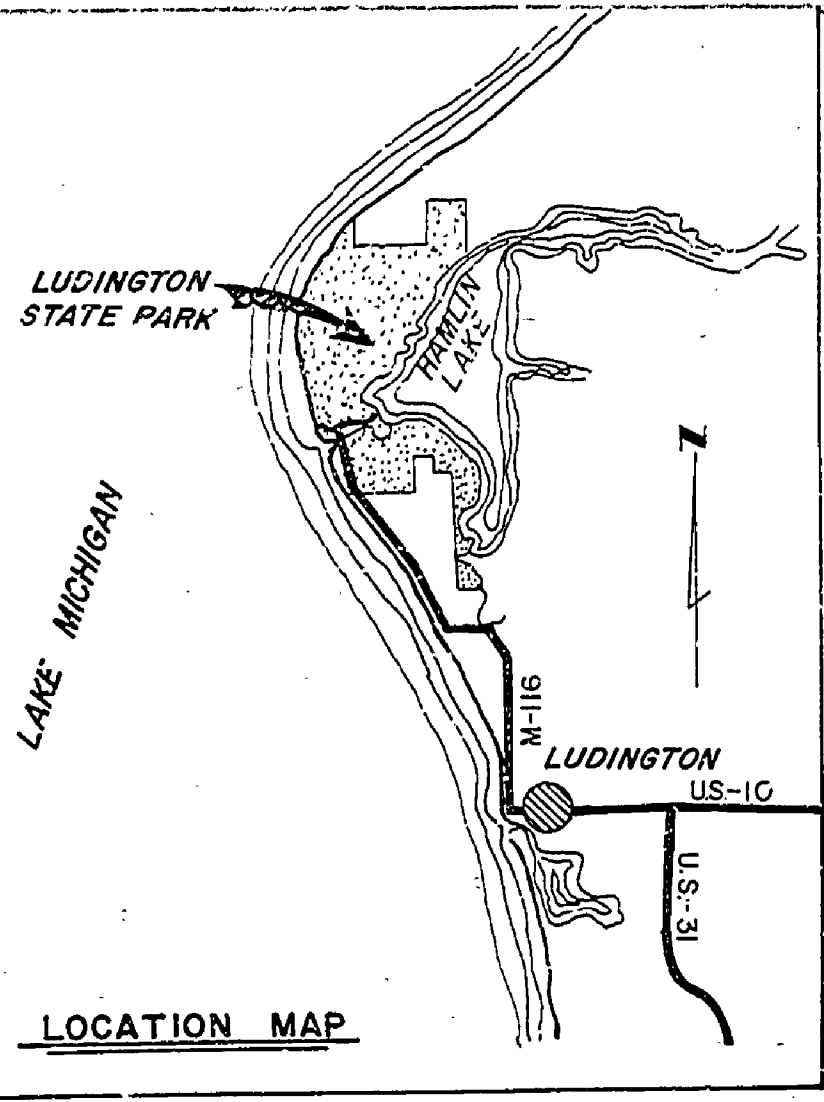


LUDINGTON STATE PARK CONSTRUCTION PLANS FOR CEDAR CAMPGROUND DRAINAGE PROJECT NO. 24-1201

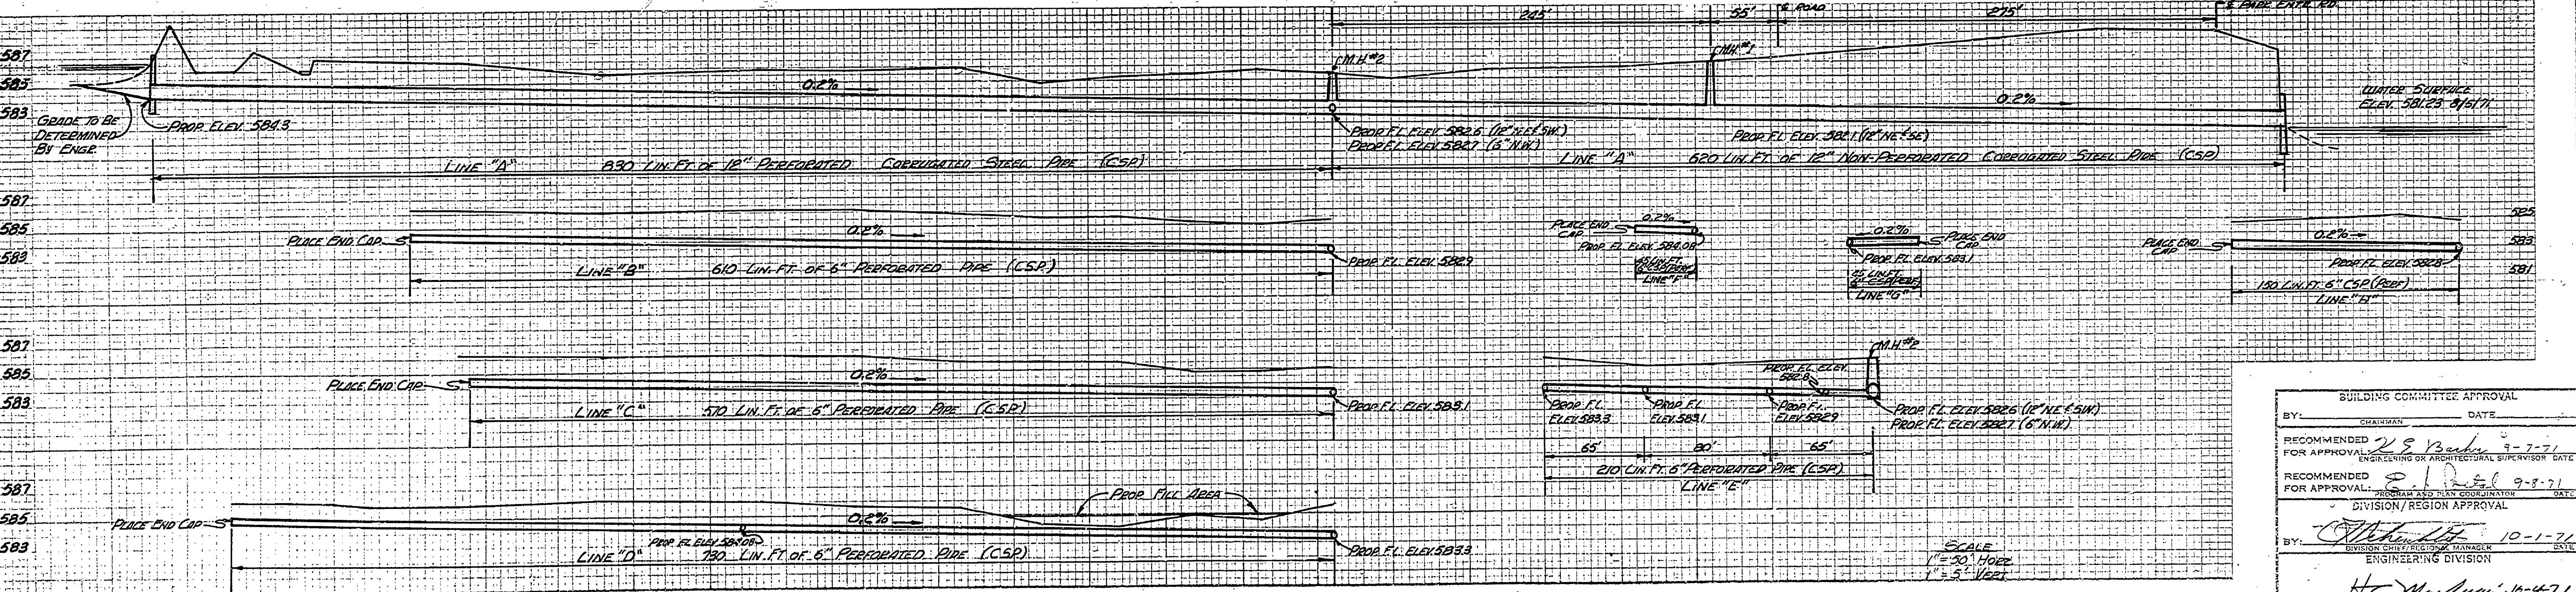

NOTES:
 EX. WATER LINES ASSUMED TO HAVE BEEN INSTALLED WITH MINIMUM BUIES OF 4" AS CALLED FOR ON ORIGINAL CONSTRUCTION PLANS, HOWEVER, CARE SHOULD BE TAKEN WHEN EXCAVATING IN VICINITY OF THESE LINES.
 ANY ADDITIONAL EXCAVATED TRENCH MATERIAL REMAINING AFTER FILL IN DESIGNATED AREA IS TO BE DISPOSED OF IN AREA DETERMINED BY ENGINEER.
 AREAS CROSSED BY GRADING OPERATIONS TO BE SURFACED WITH 4" TOPSOIL, SEED, FERTILIZER & MULCH, UNLESS OTHERWISE SPECIFIED ON PLANS.

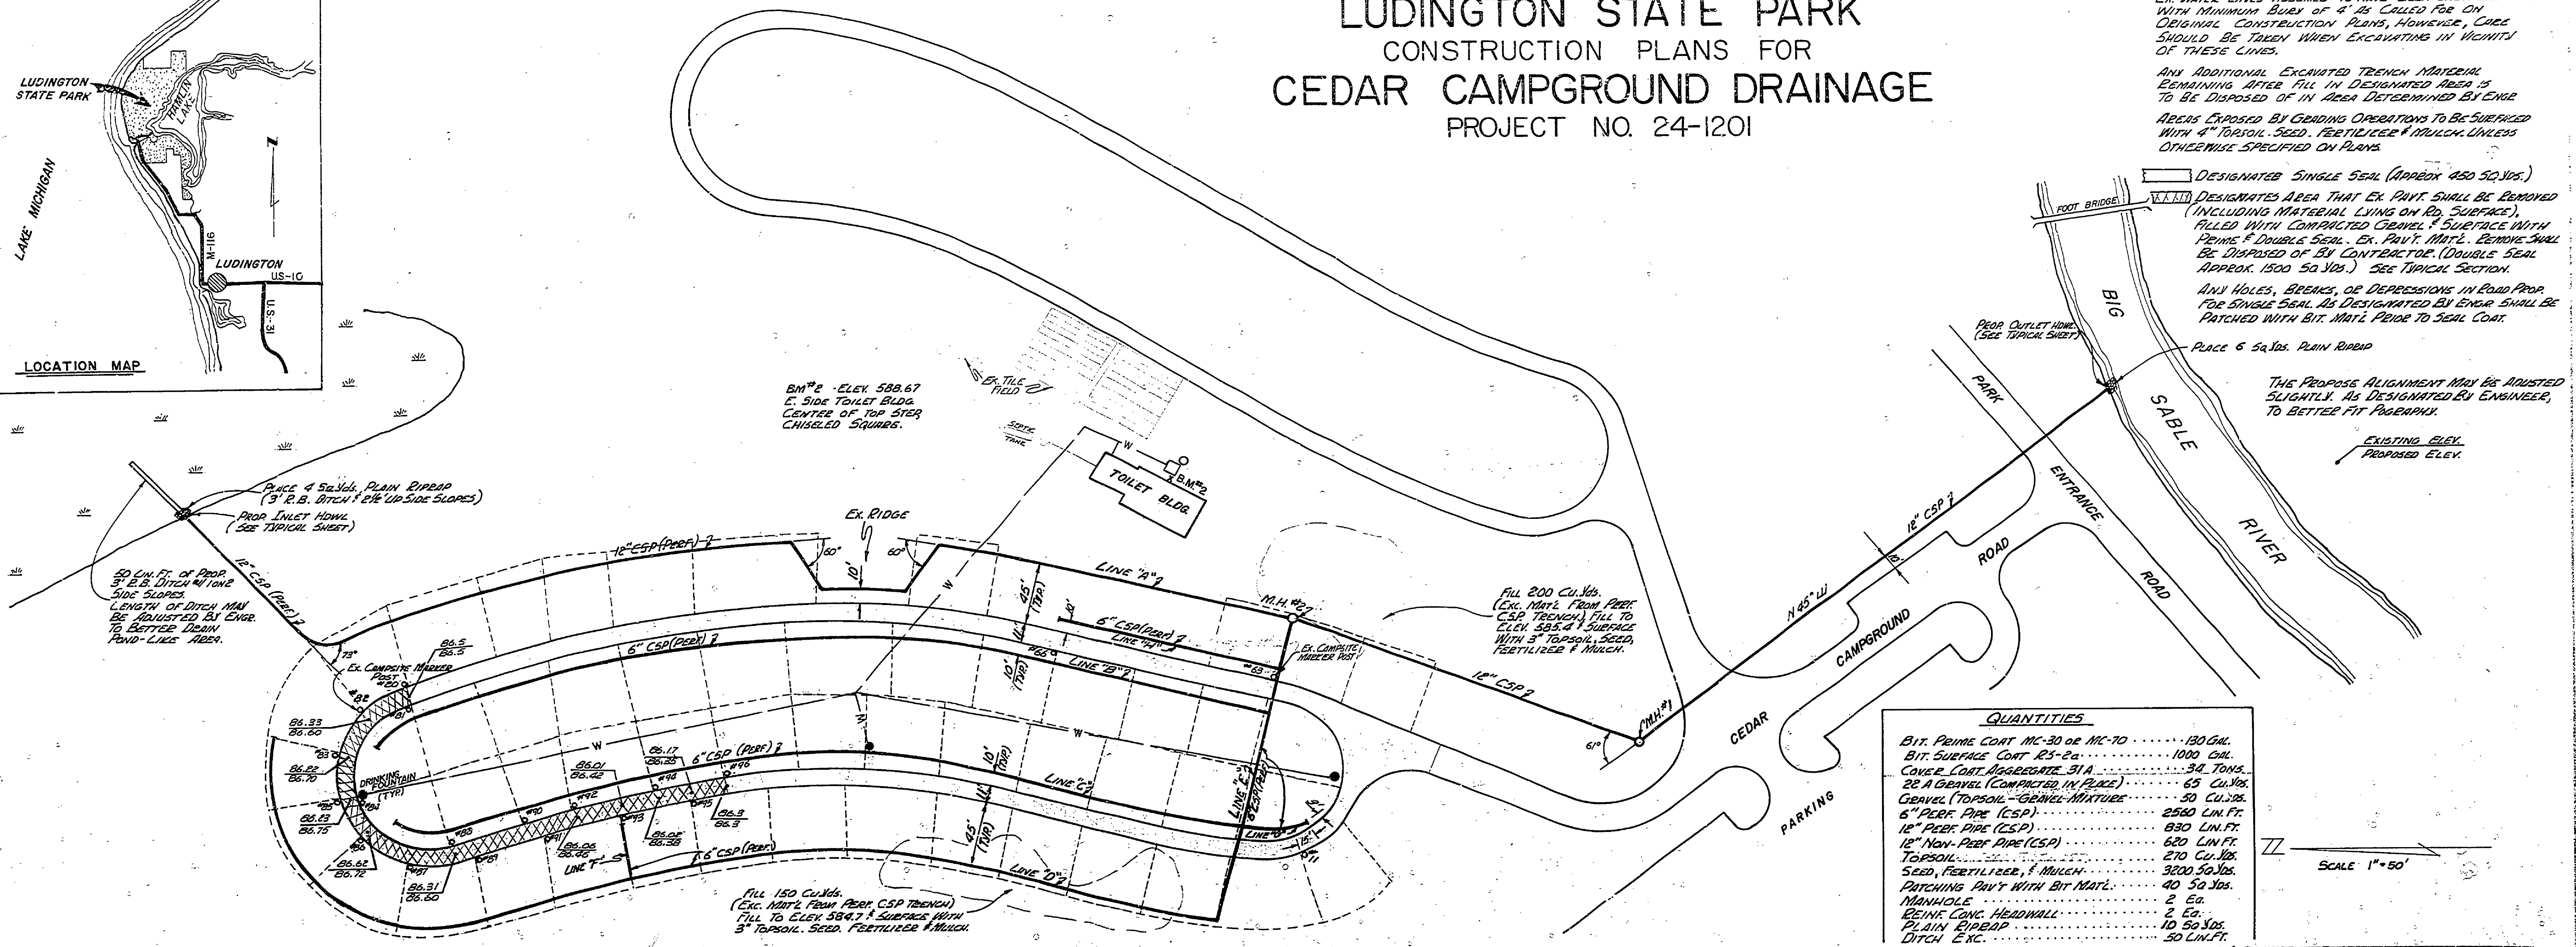

BUILDING COMMITTEE APPROVAL	
BY: _____	DATE: _____
RECOMMENDED FOR APPROVAL: <i>J.S. Beck</i> 9-7-71	
RECOMMENDED FOR APPROVAL: <i>S. J. [Signature]</i> 9-8-71	
APPROVED: <i>H.C. [Signature]</i> 10-1-71	

DESIGNED BY: A. EGRES	DRAWN BY: J. LEMMON	NO. 8-71	DATE: 8-71	BY: _____	REVISIONS: _____	NO. 1, 2, 3, 4	DATE: _____	BY: _____	REVISIONS: _____	MICHIGAN DEPARTMENT OF NATURAL RESOURCES	PLAN AND PROFILE	LUDINGTON STATE PARK	PROJECT NO. 24-1201	SHEET 1 OF 2	PLAN NO. E-133
-----------------------	---------------------	----------	------------	-----------	------------------	----------------	-------------	-----------	------------------	--	------------------	----------------------	---------------------	--------------	----------------