


LOCATION MAP

LUDINGTON STATE PARK

CONSTRUCTION PLANS FOR

EROSION CONTROL

MASON COUNTY, HAMLIN TWP
PROJECT NO. 24-1438

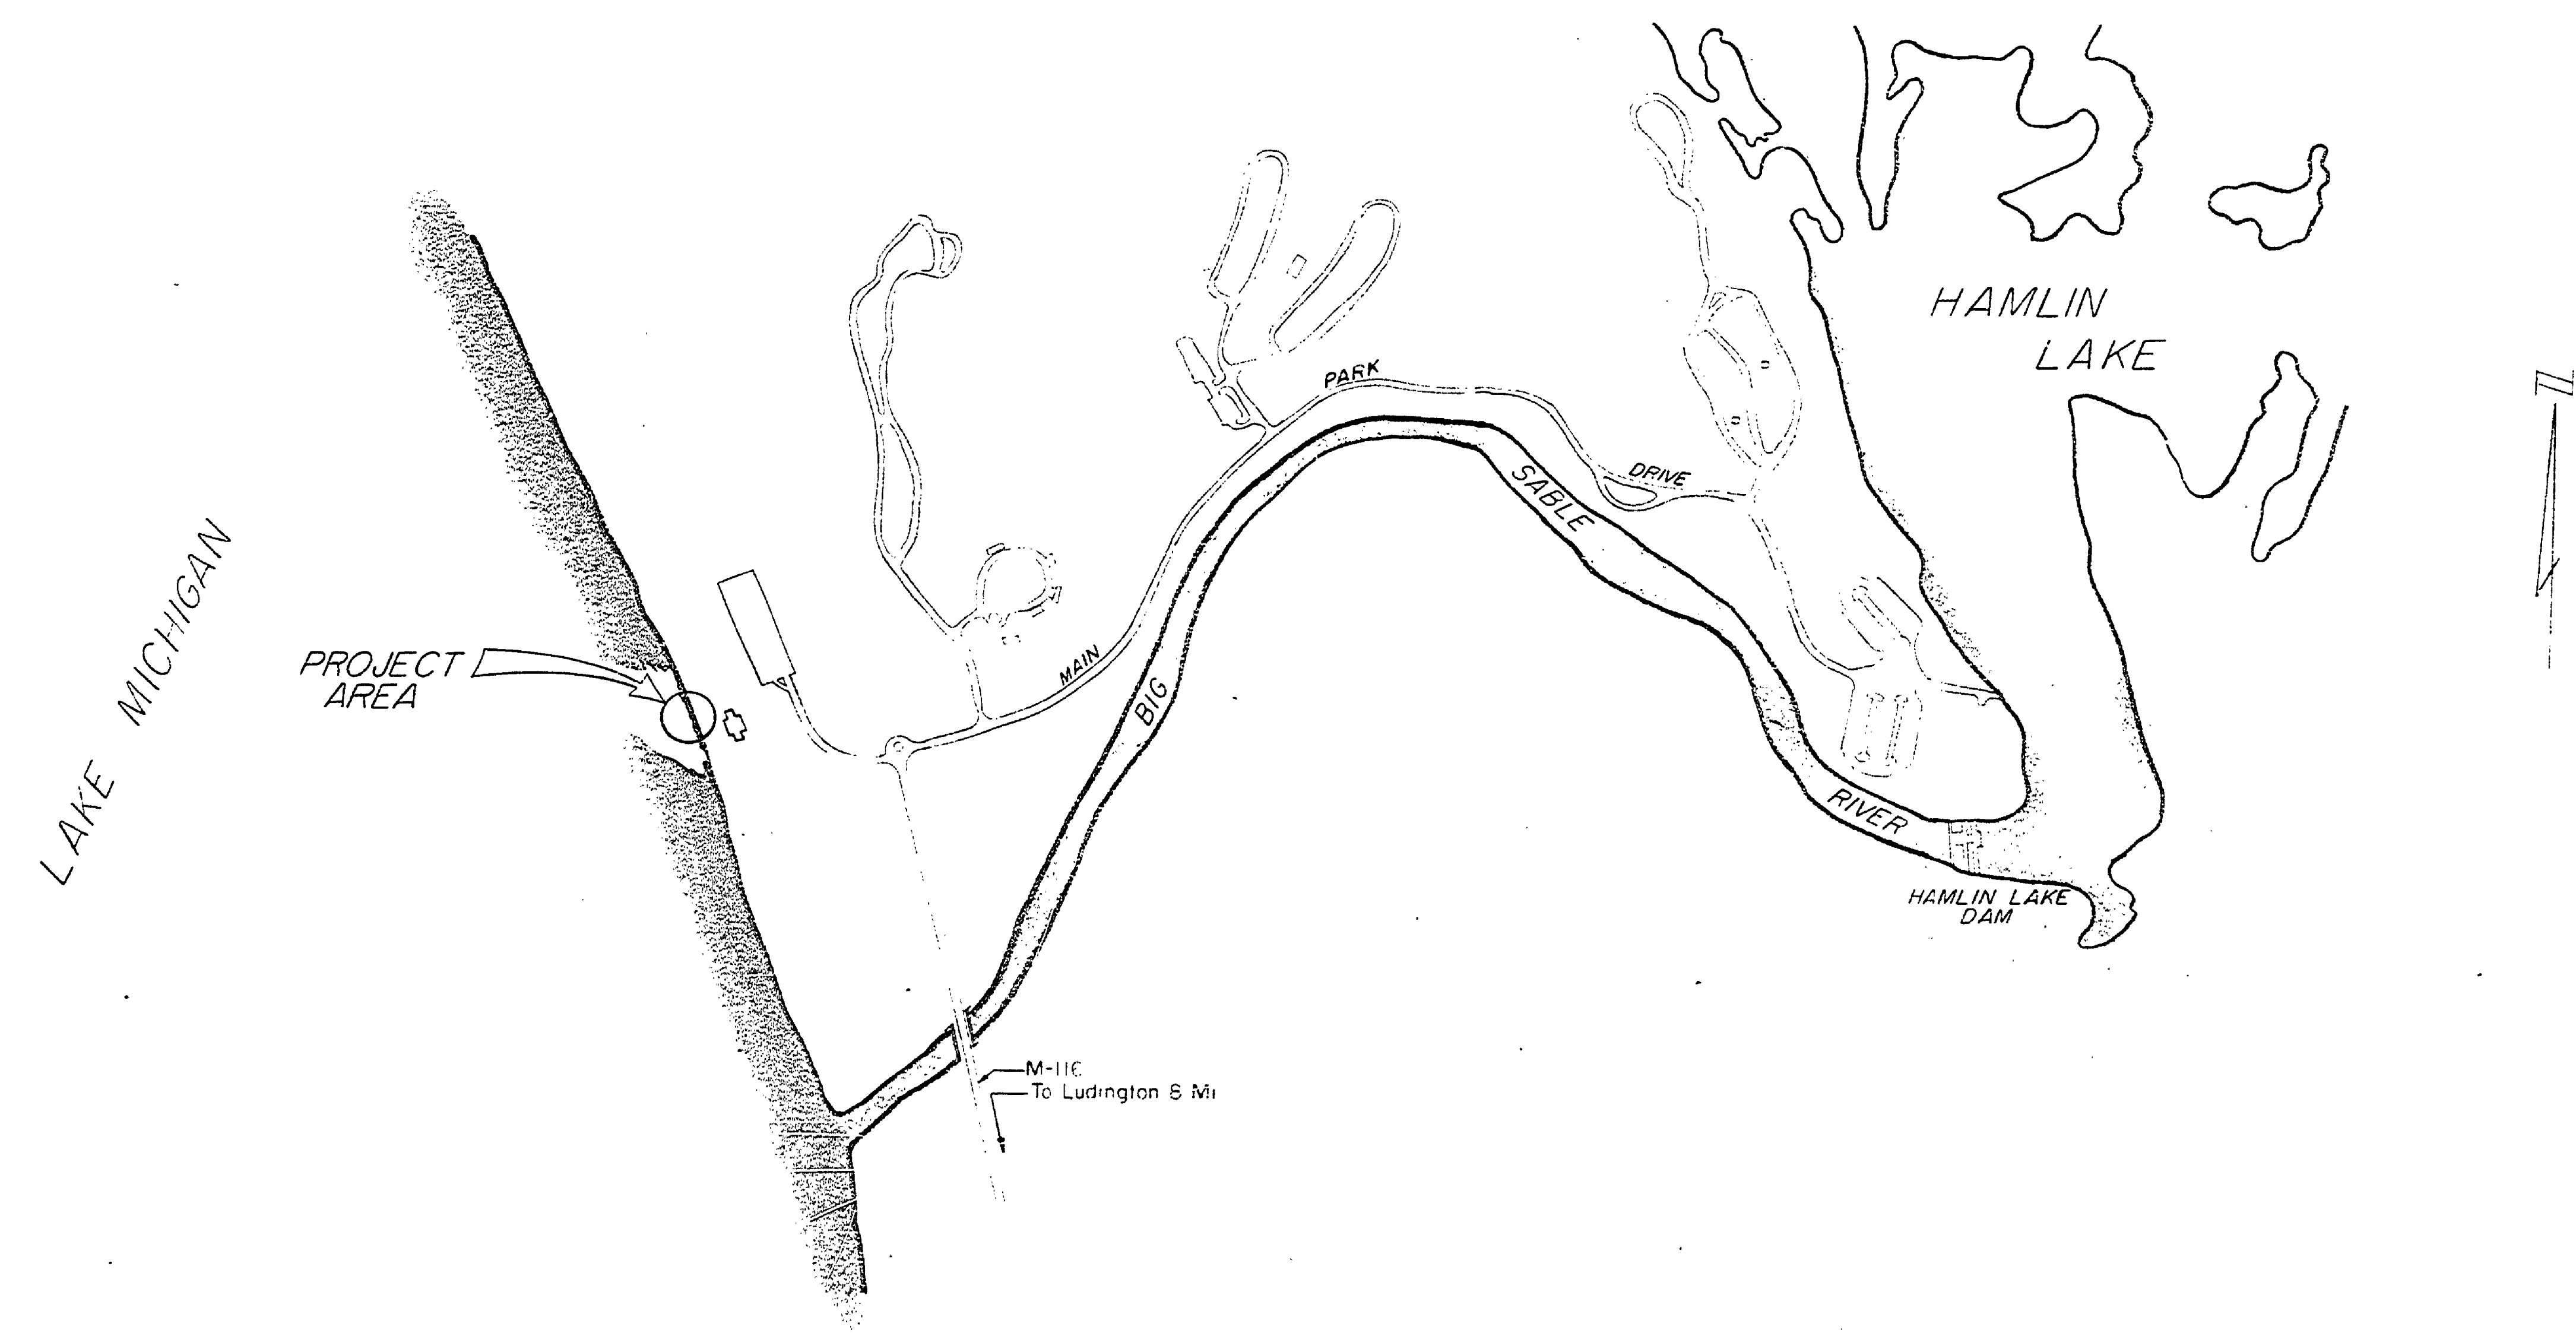

BUILDING COMMITTEE APPROVAL	
BY: _____	DATE: _____
RECOMMENDED FOR APPROVAL: _____	
ENGINEERING OR ARCHITECTURAL SUPERVISOR DATE	
RECOMMENDED FOR APPROVAL: <i>E. Patel</i> 3-28-73	
PROGRAM AND PLM COORDINATOR DATE	
DIVISION/REGION APPROVAL	
BY: <i>A. Schaefer</i> 4-4-73	DATE: _____
ENGINEERING DIVISION	
APPROVED BY: <i>H. C. Madson</i> 7-11-73	DATE: _____
CHIEF ENGINEER	

SURVEYED BY	DRAWN BY	REVISIONS			REVISIONS		
		NO.	DATE	BY	NO.	DATE	BY
		1.			3.		
		2.			4.		