



ALL INFORMATION CONTAINED HEREIN IS UNCLASSIFIED
DATE 08-14-2013 BY 60322 UCBAW/STP/STP

DATE: 12-22-77
DRAWN BY: [Signature]
CHECKED BY: [Signature]
DATE: 1-10-78

THIS SHEET IS ONE OF SEVERAL SHEETS
CONSISTING OF THE ENTIRE PROJECT
AND SHOULD BE READ IN CONNECTION WITH THE OTHER SHEETS

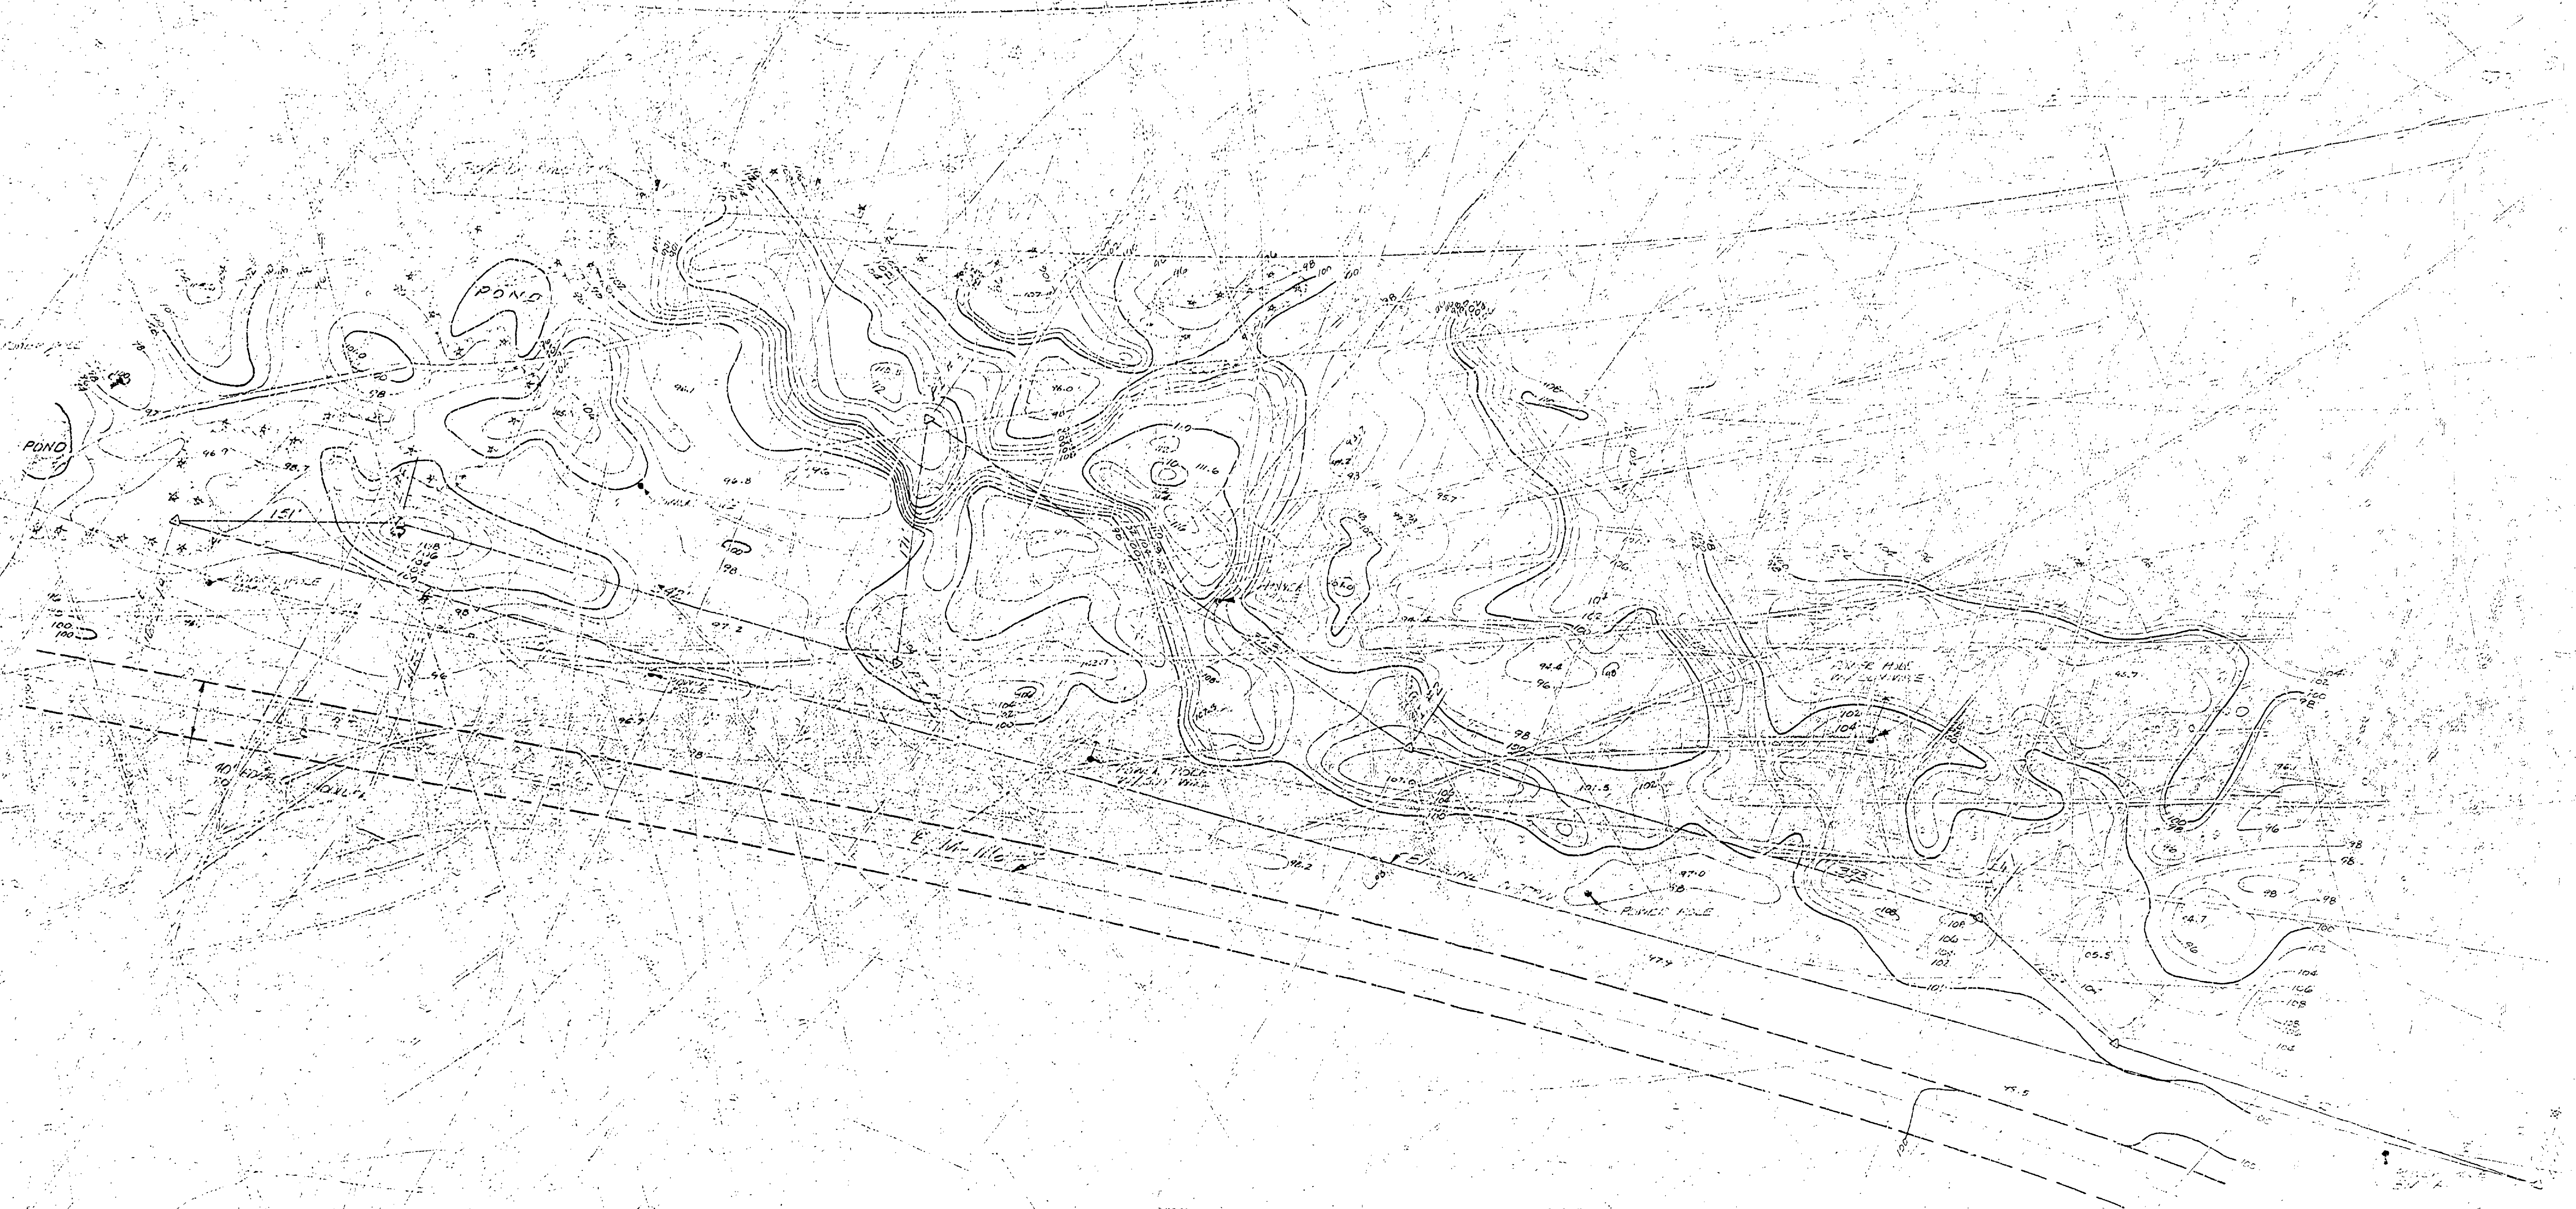

PLAN

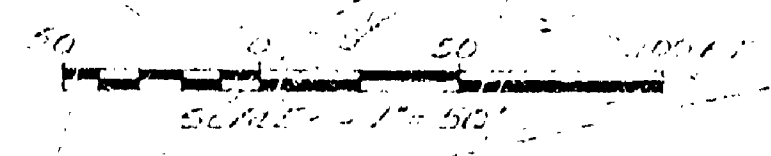

| | |
|---|---------------|
| BUILDING COMMITTEE APPROVAL | |
| BY: _____ | DATE: _____ |
| RECOMMENDED FOR APPROVAL | |
| ENGINEERING OR ARCHITECTURAL SUPERVISOR | |
| RECOMMENDED FOR APPROVAL | |
| INSPECTOR AND PLAN COORDINATOR | |
| DIVISION/REGION APPROVAL | |
| BY: _____ | DATE: _____ |
| MICHIGAN CHIEF REGIONAL MANAGER ENGINEERING DIVISION | |
| APPROVED: _____ | |
| DATE: _____ | |
| PROJECT NO. 22-1512 | |
| SHEET 1 OF 1 | PLAN NO. R-31 |

| NO. | DATE | BY | REVISIONS |
|-----|------|----|-----------|
| 1. | | | |
| 2. | | | |

MICHIGAN
DEPARTMENT OF NATURAL RESOURCES

BASE SHEET FOR
SITE PLAN
SHEET TITLE

INDICATED WITH THE
AREA OR PARK
PROJECT