
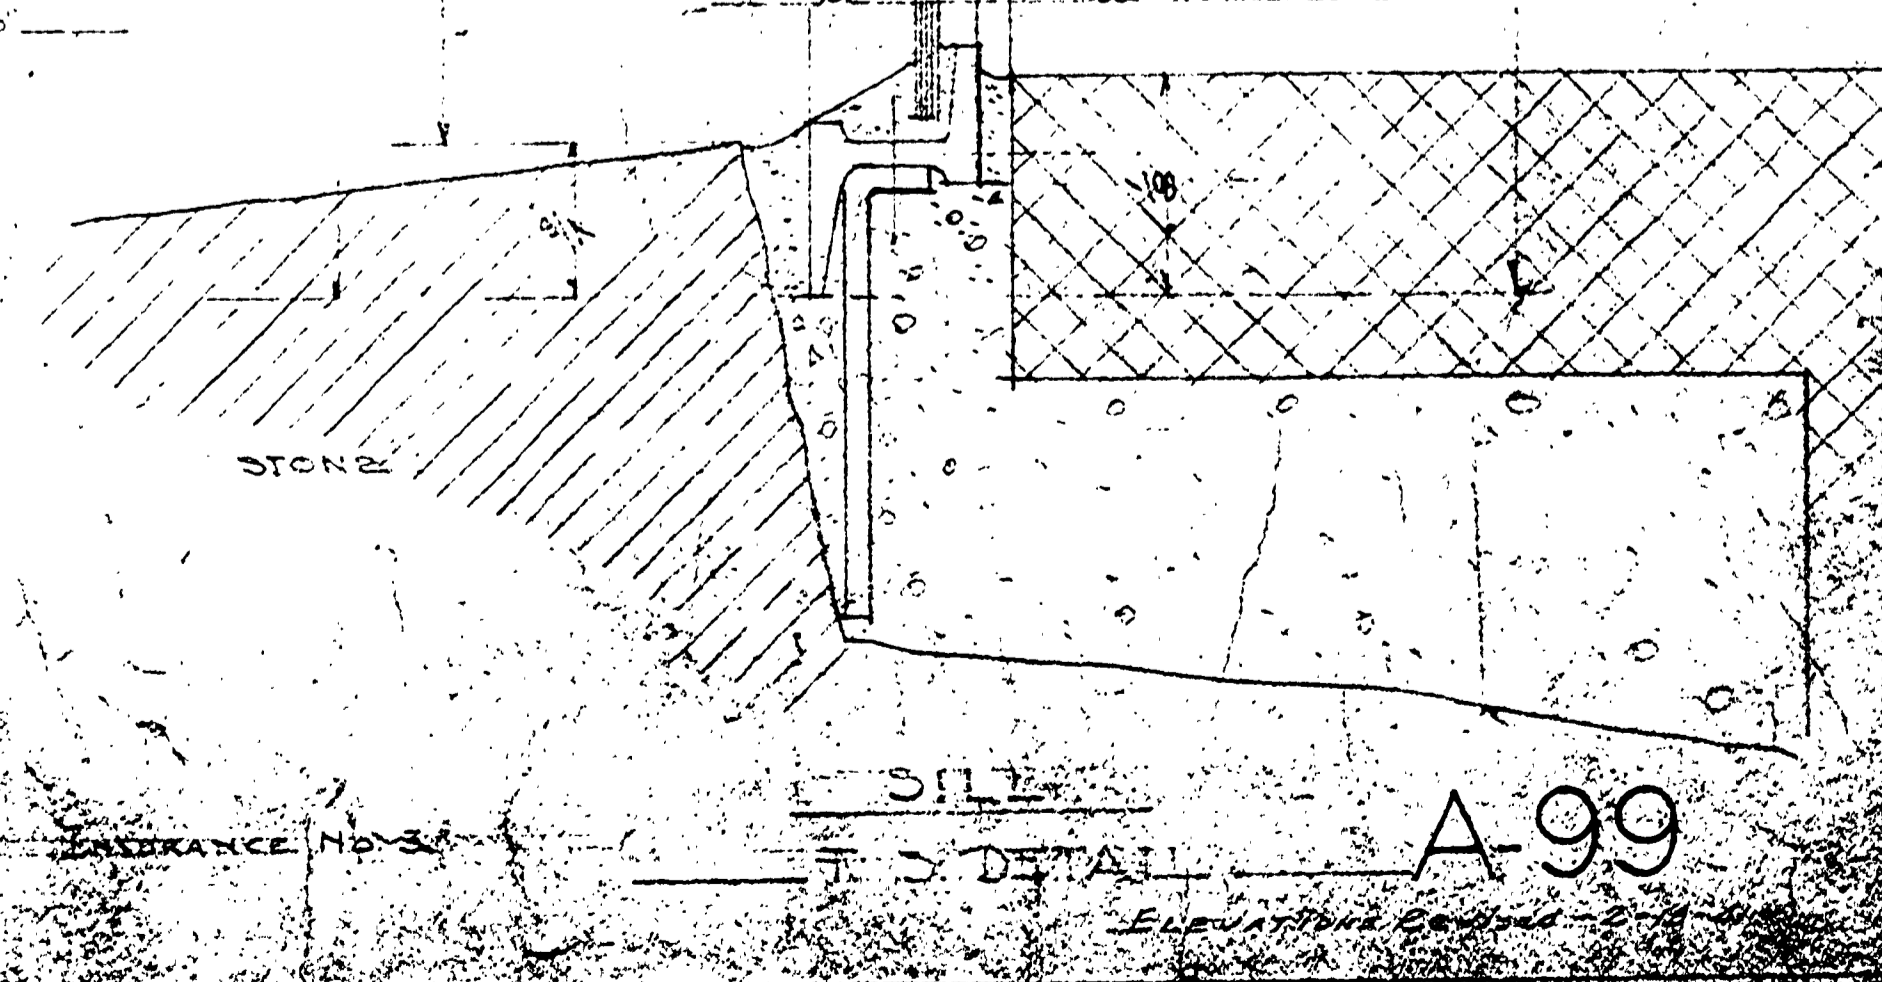
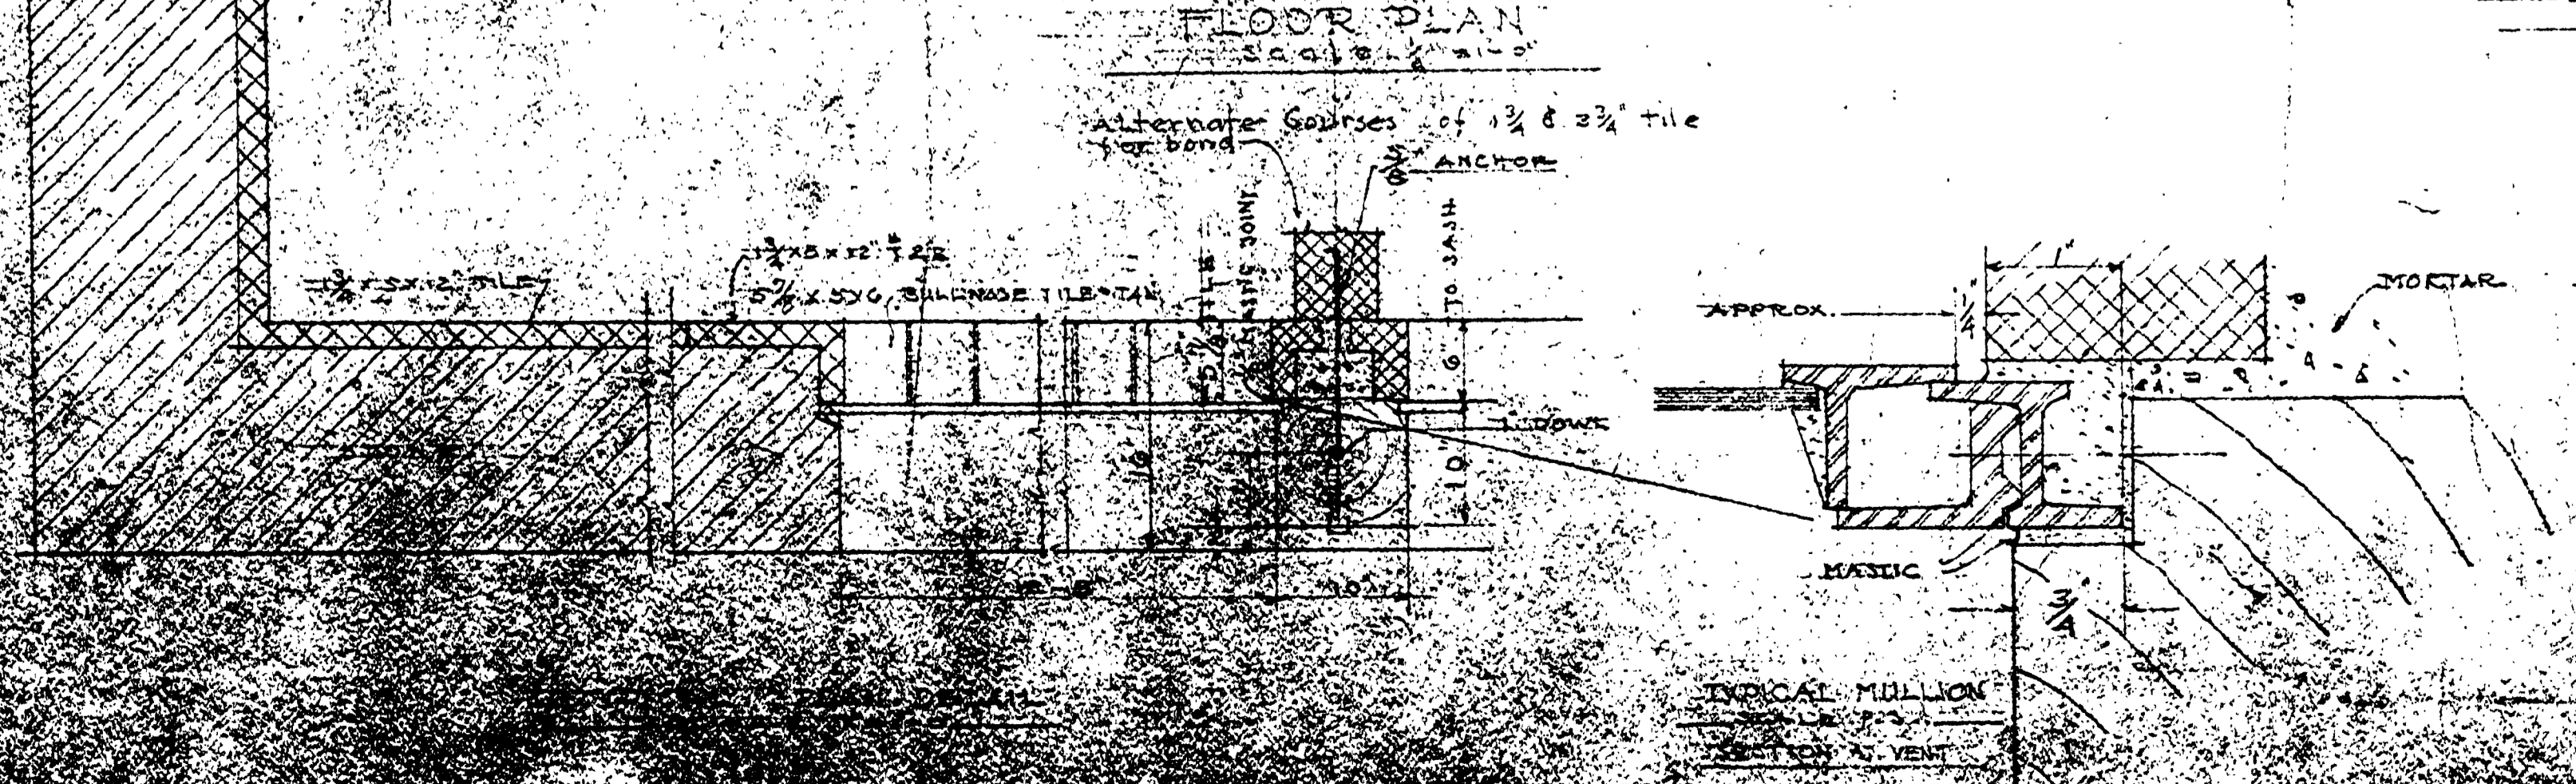
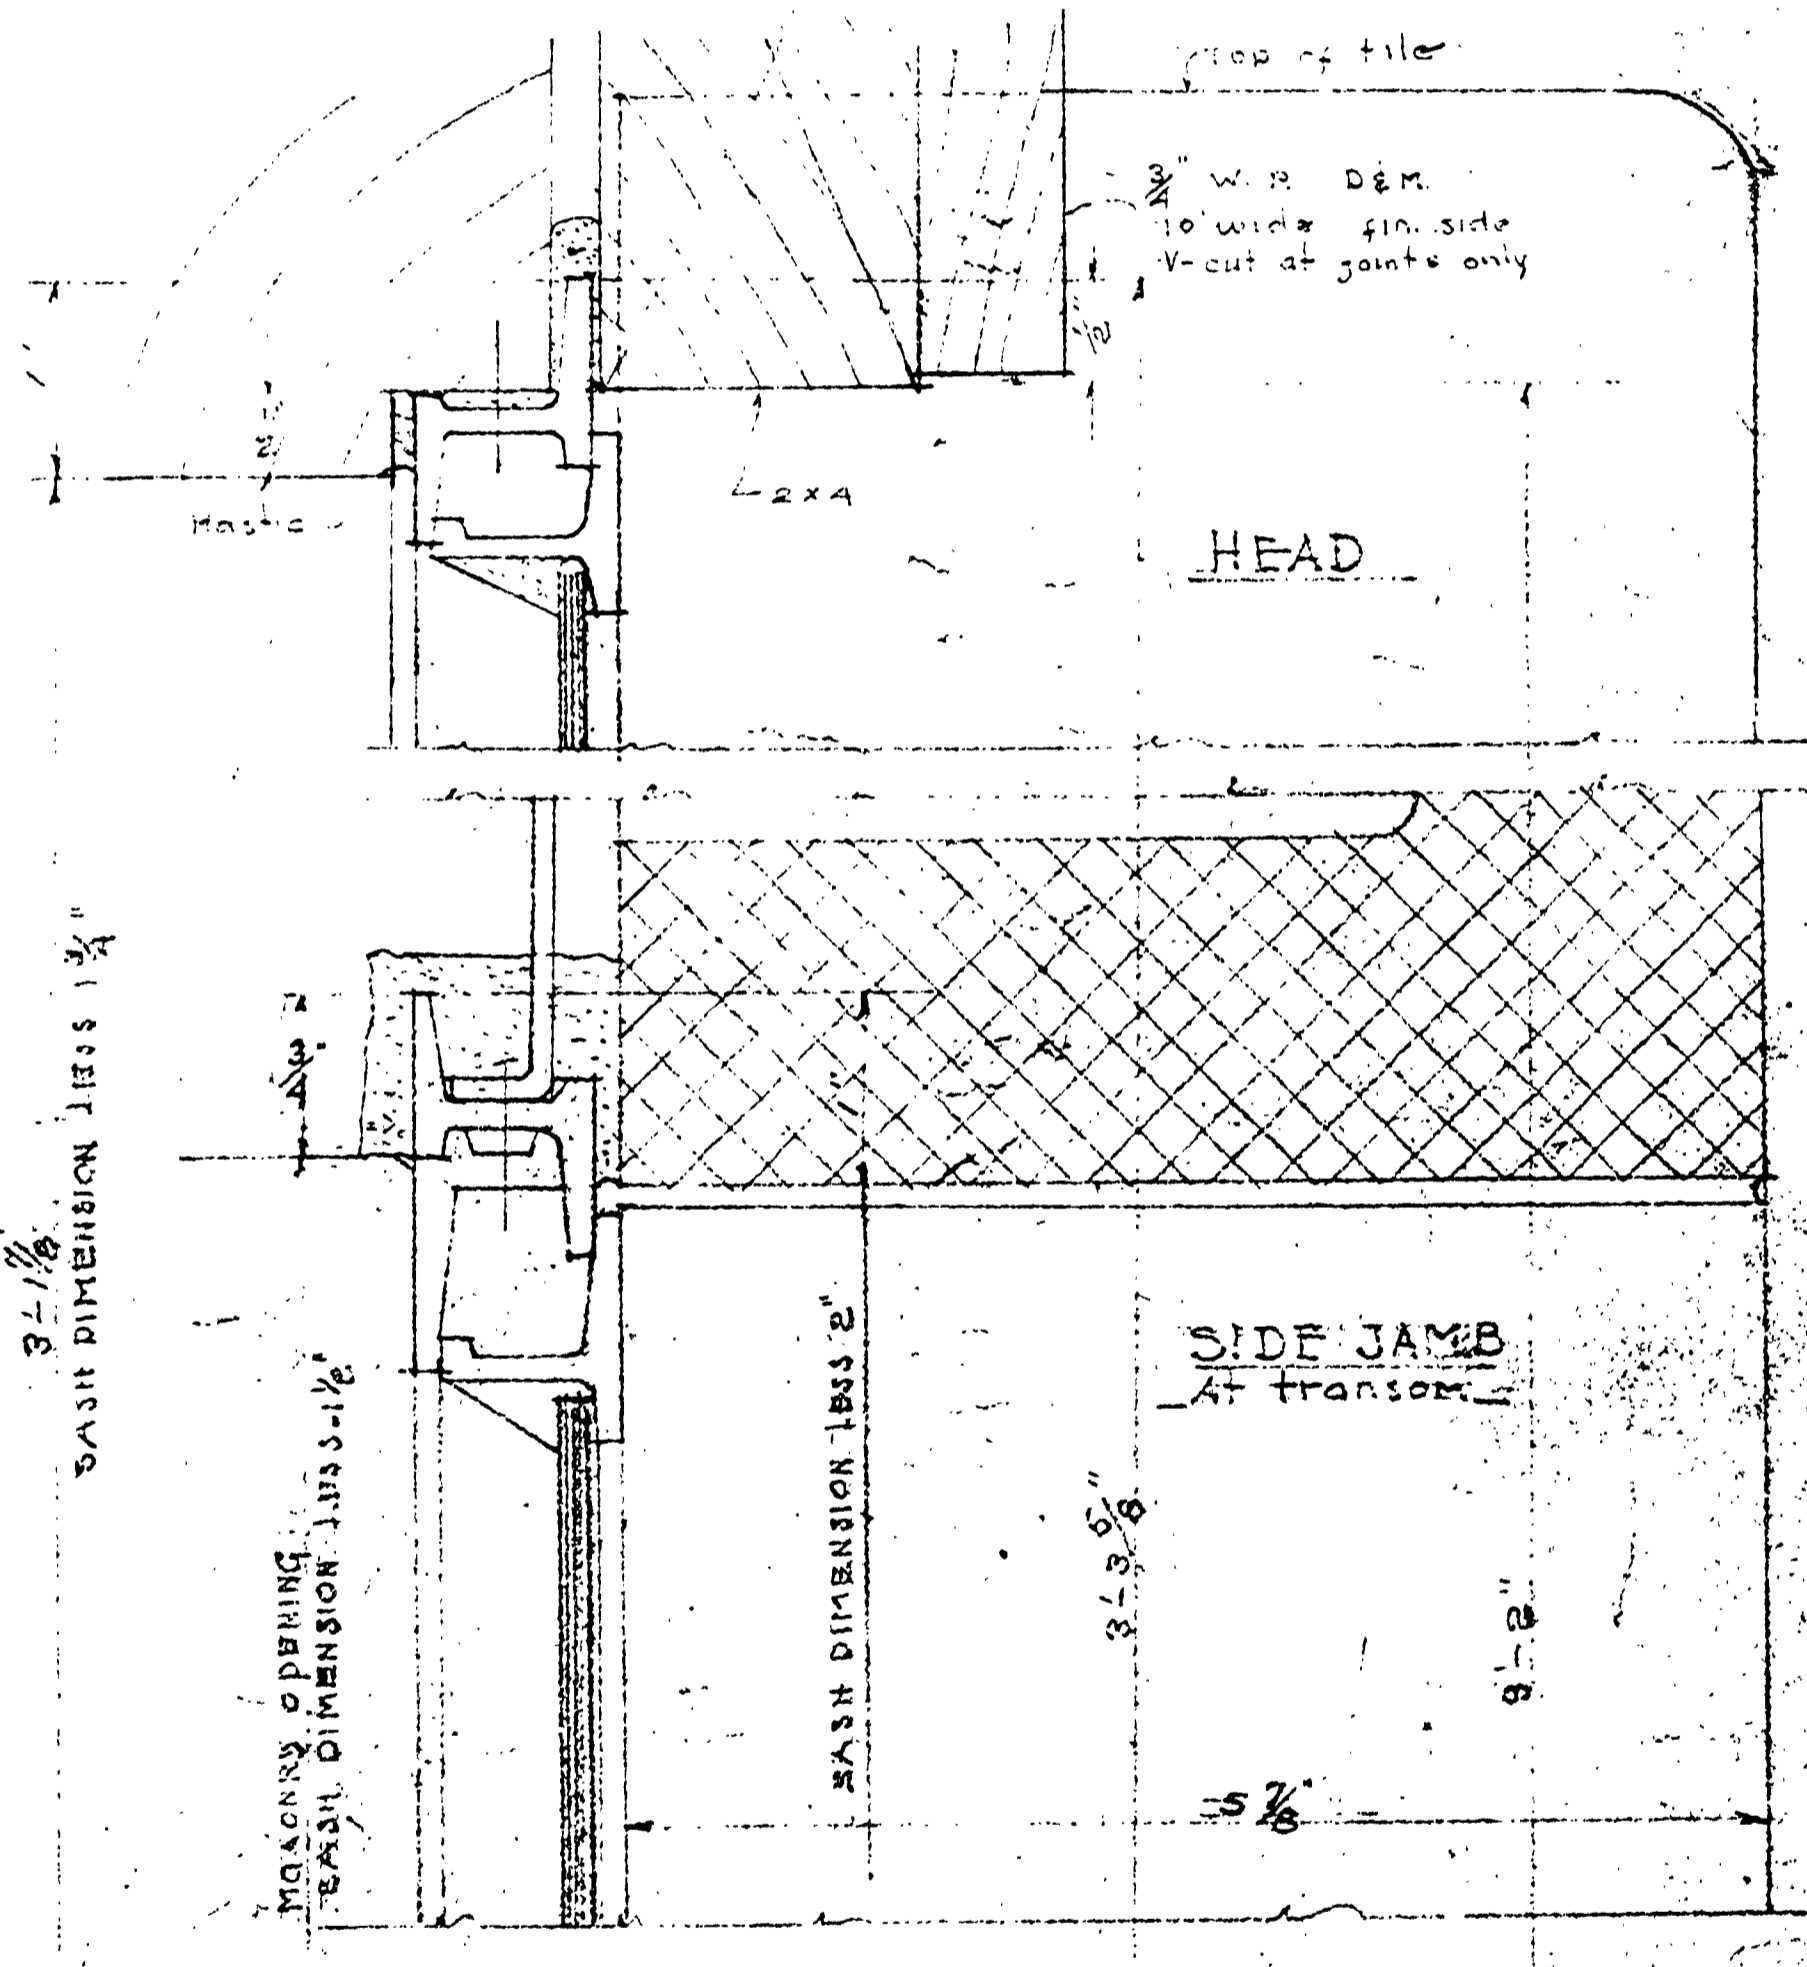


EAST ELEVATION
Scale 1/4" = 1'-0"

NORTH ELEVATION
Scale 1/4" = 1'-0"

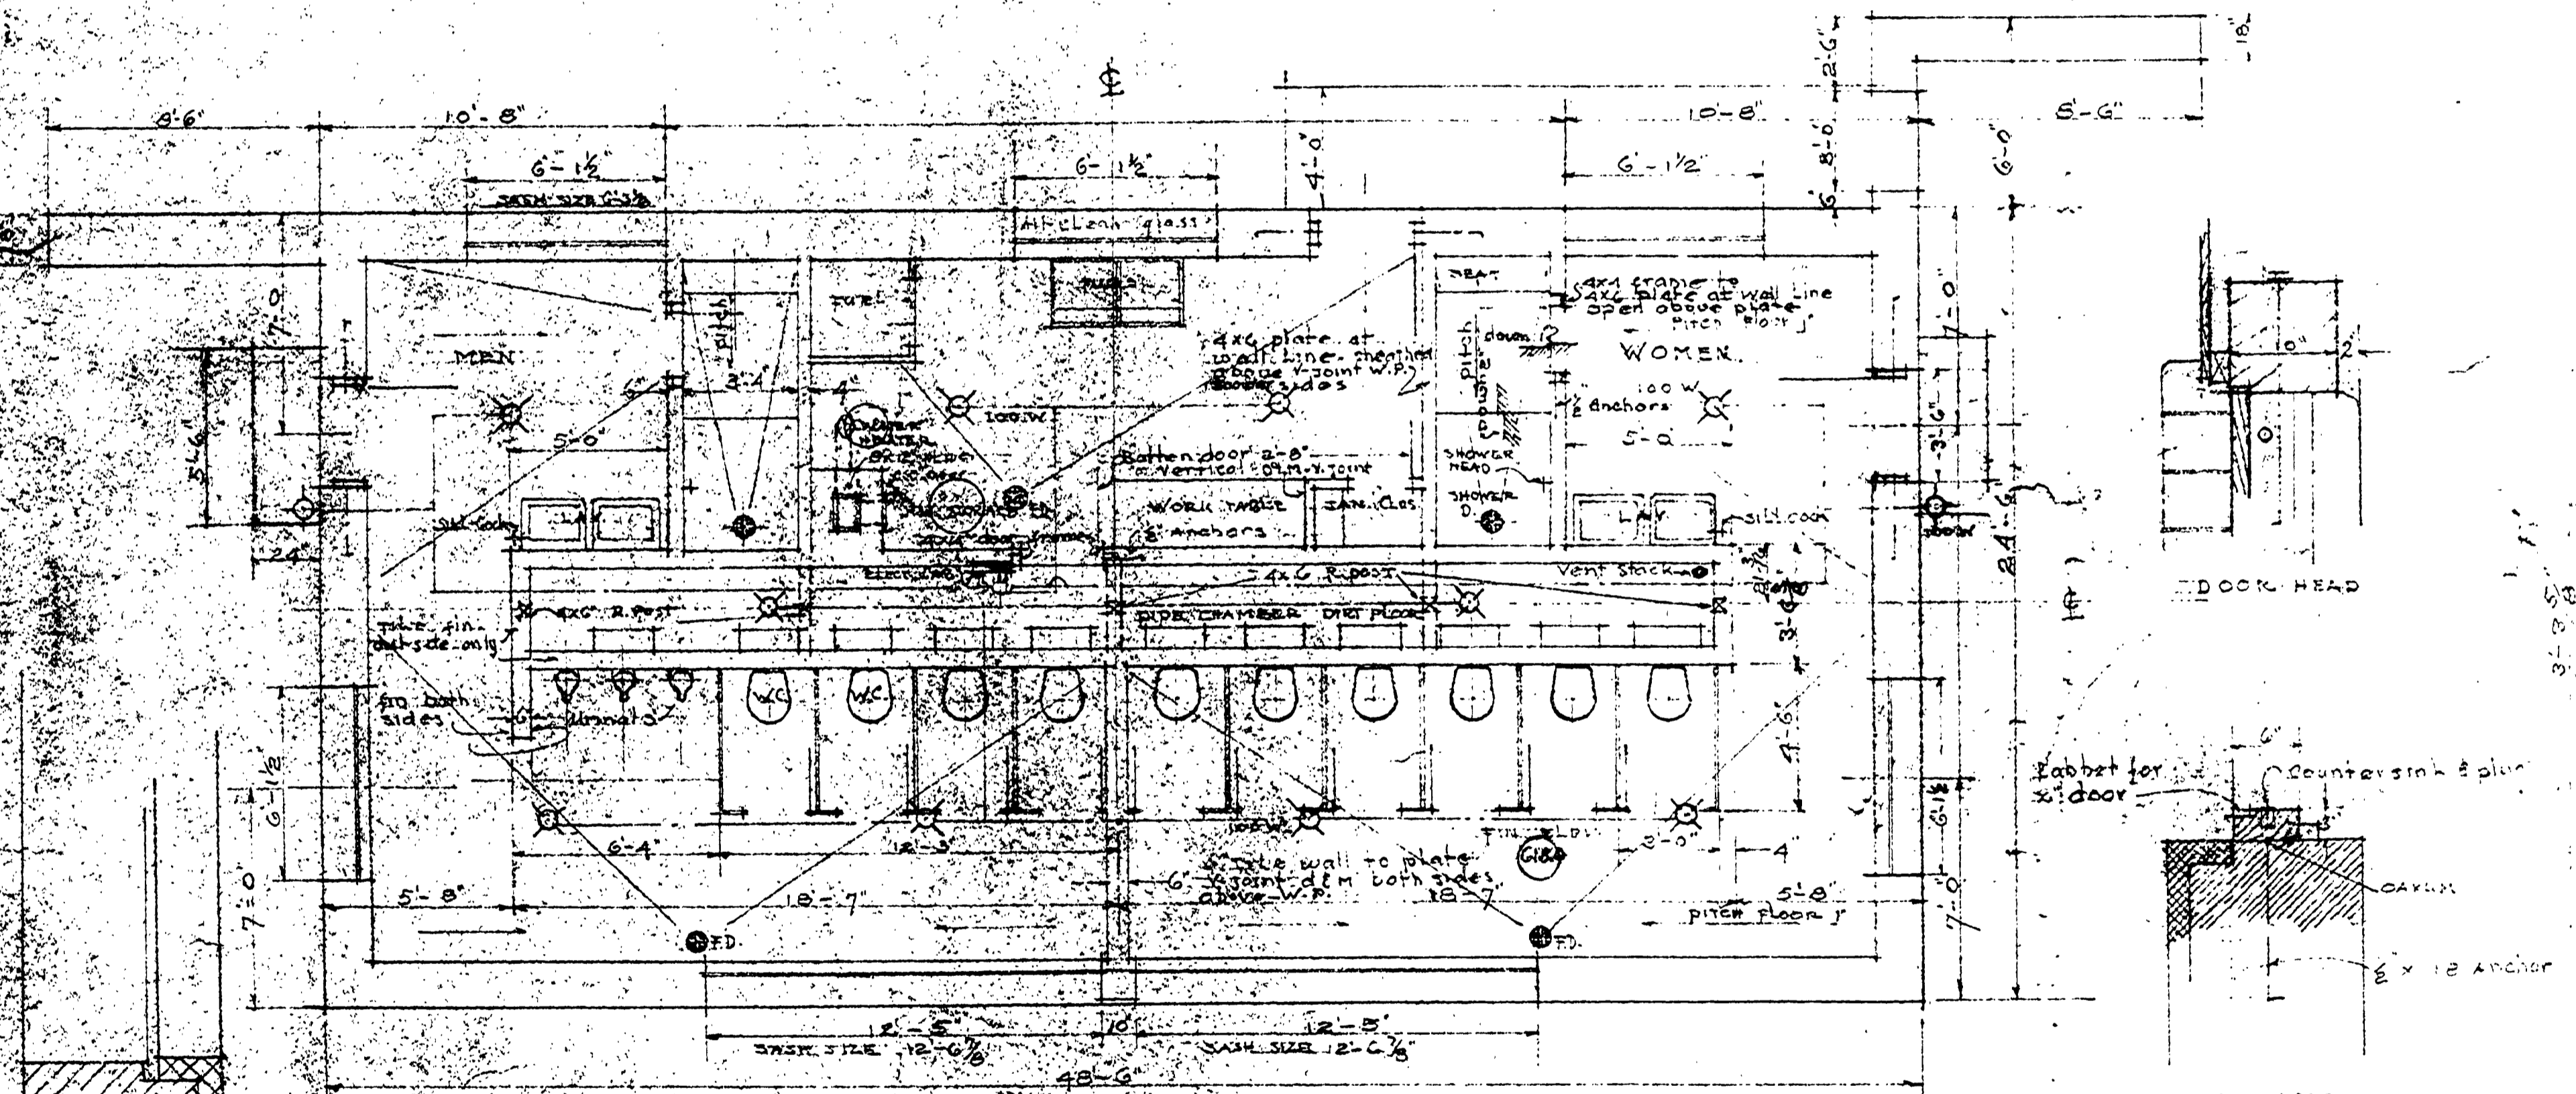

MICHIGAN
DEPARTMENT OF CONSTRUCTION
DIVISION

LAUNDRY AND TOILET BUILDING
BAYVIEW STATION
DETROIT, MICHIGAN

SCALE 1/4" = 1'-0"

DETAIL A-99
ELEVATION Detail