

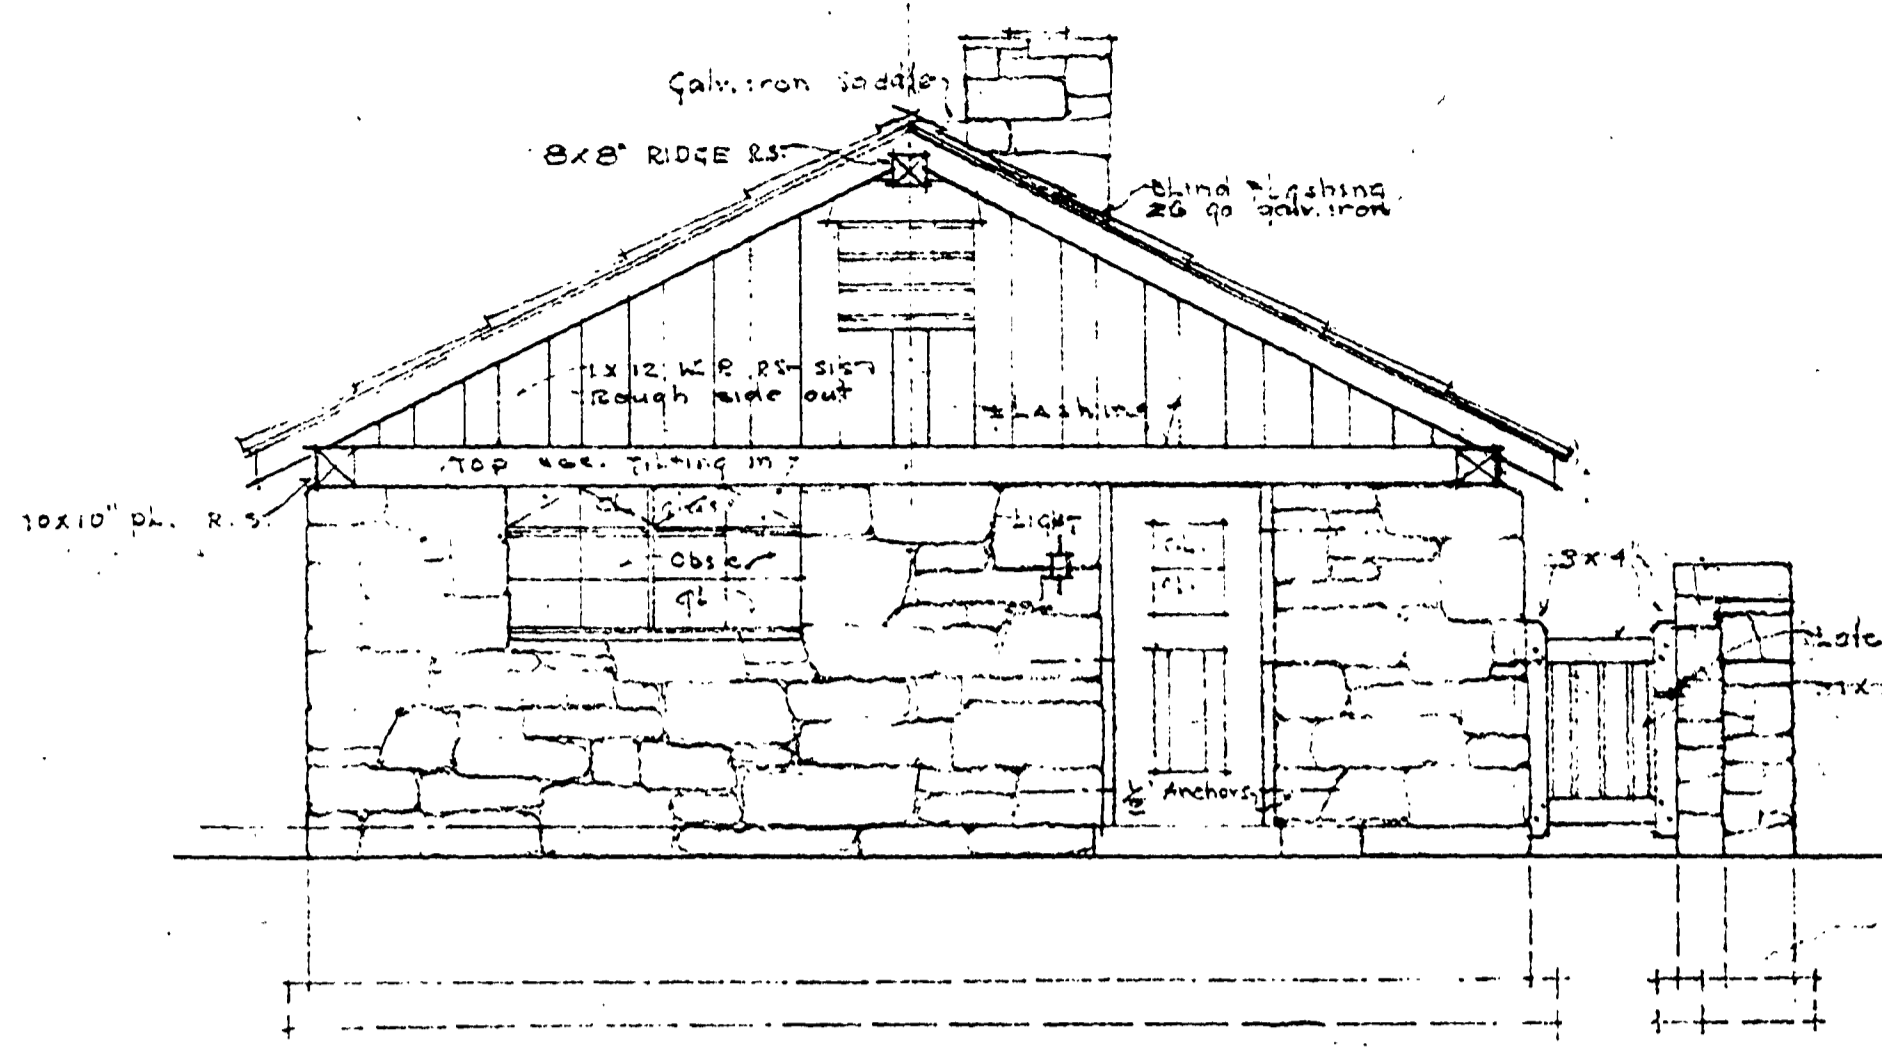





EAST ELEVATION  
Scale 1/4" = 1'-0"

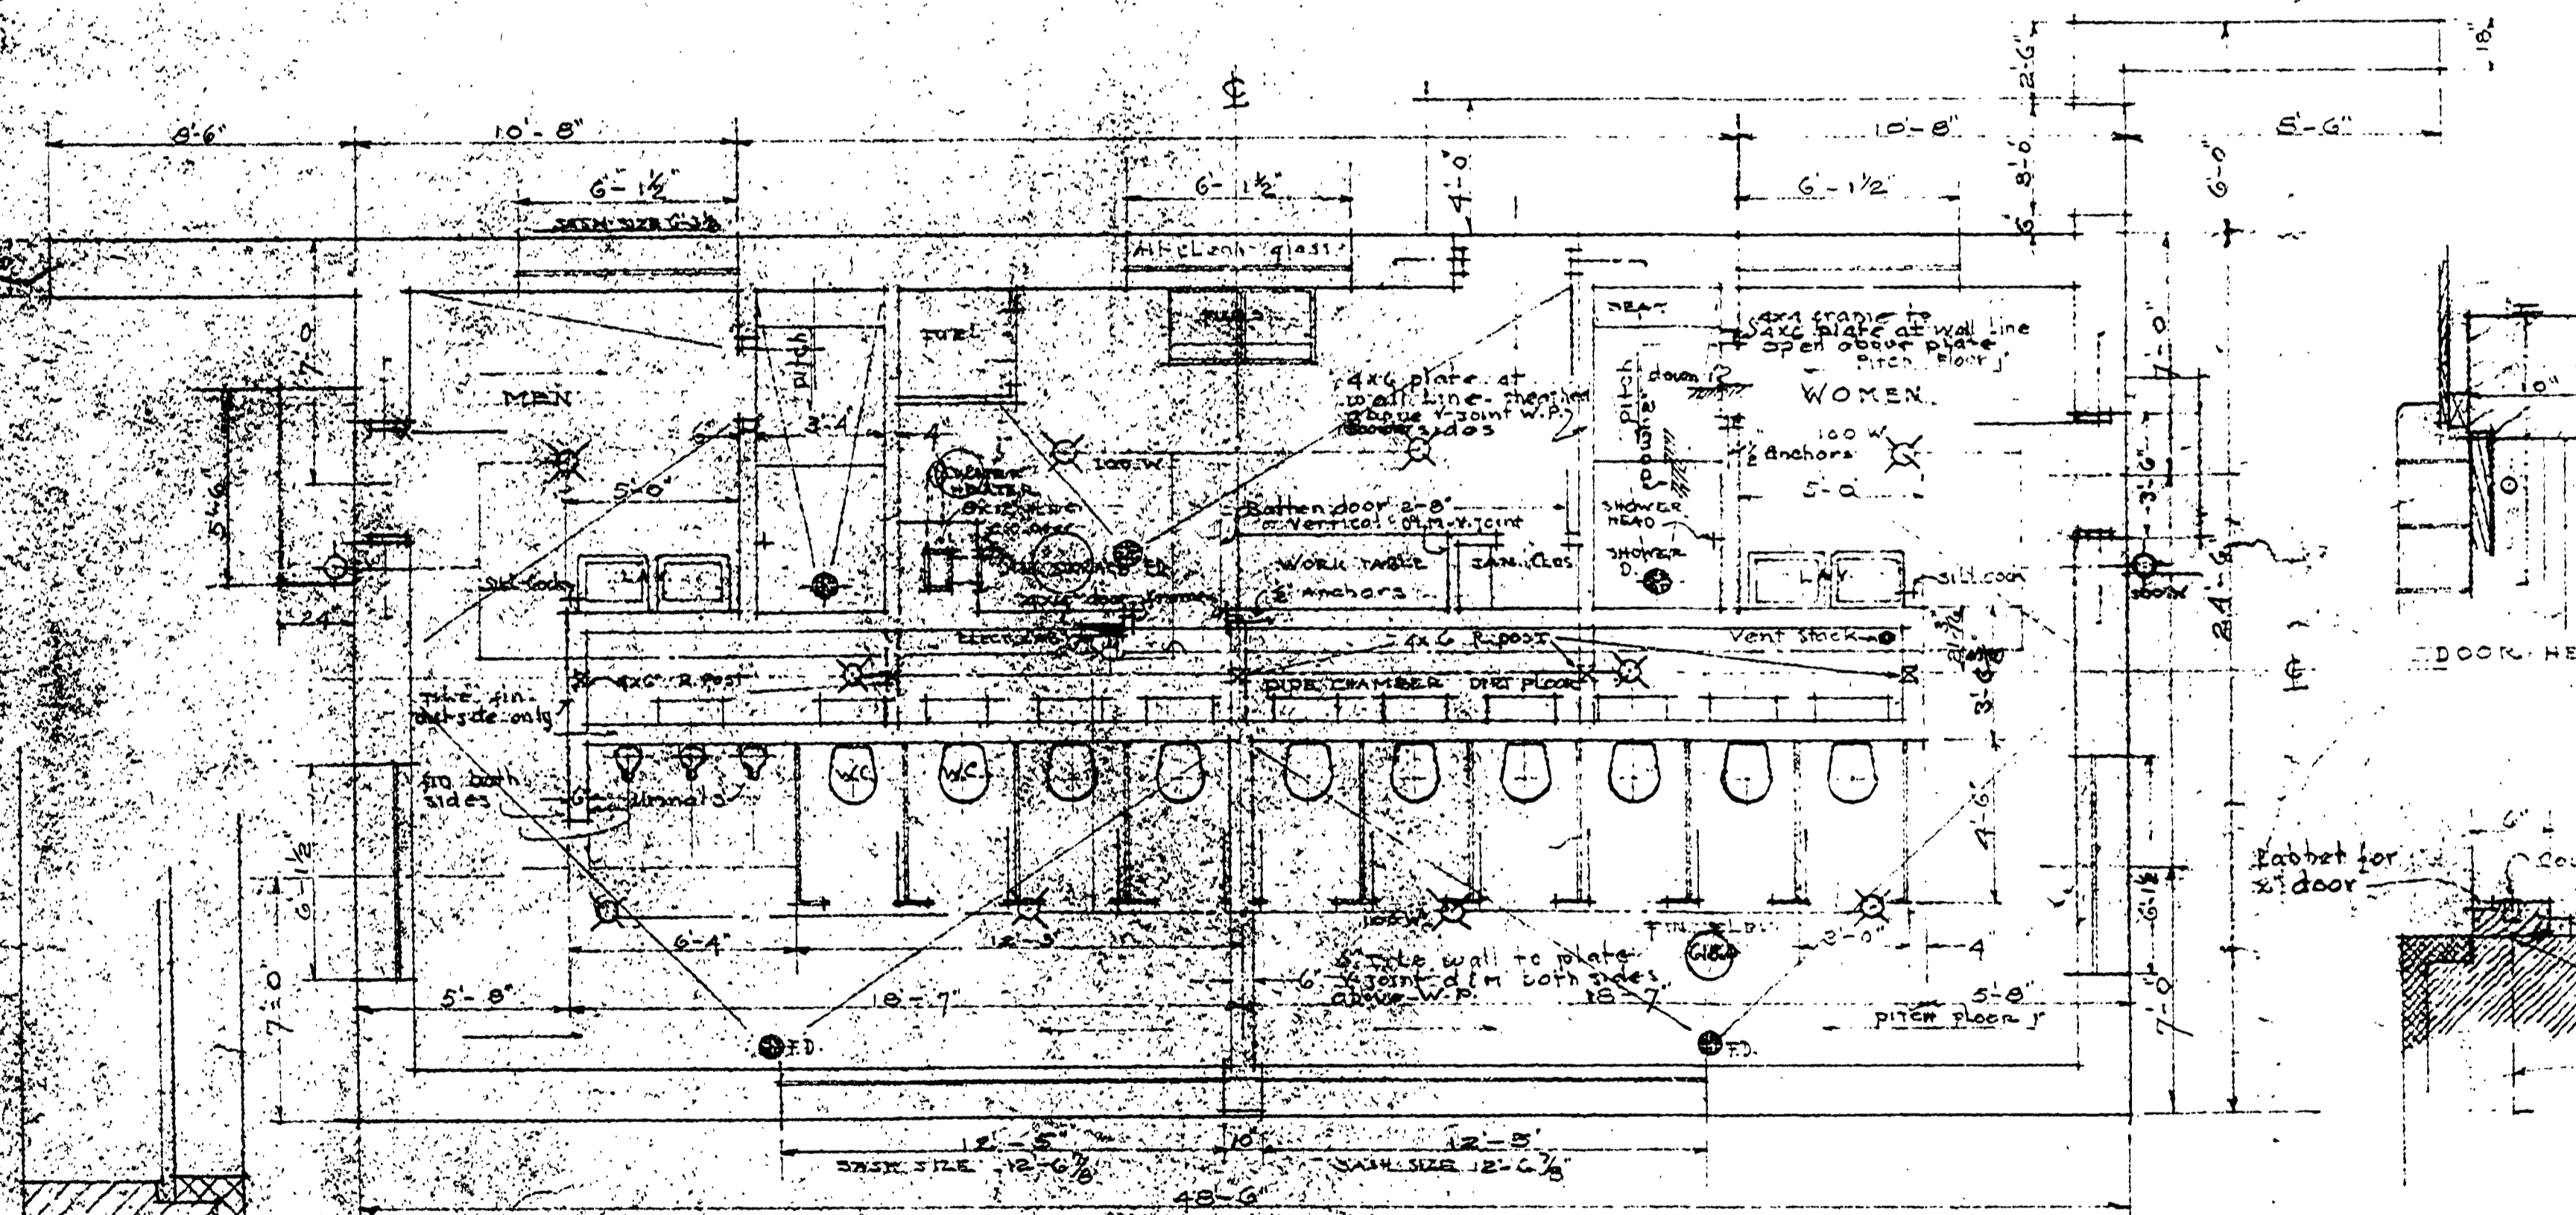

NORTH ELEVATION  
Scale 1/4" = 1'-0"

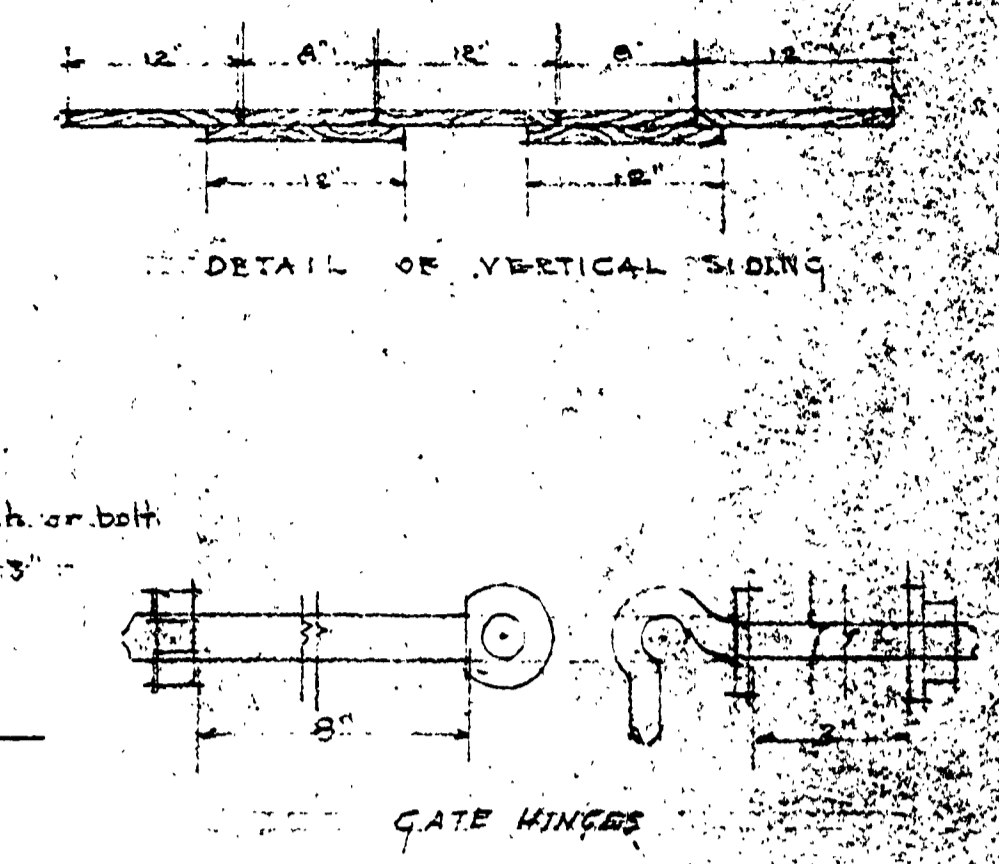

FLOOR PLAN  
Scale 1/4" = 1'-0"

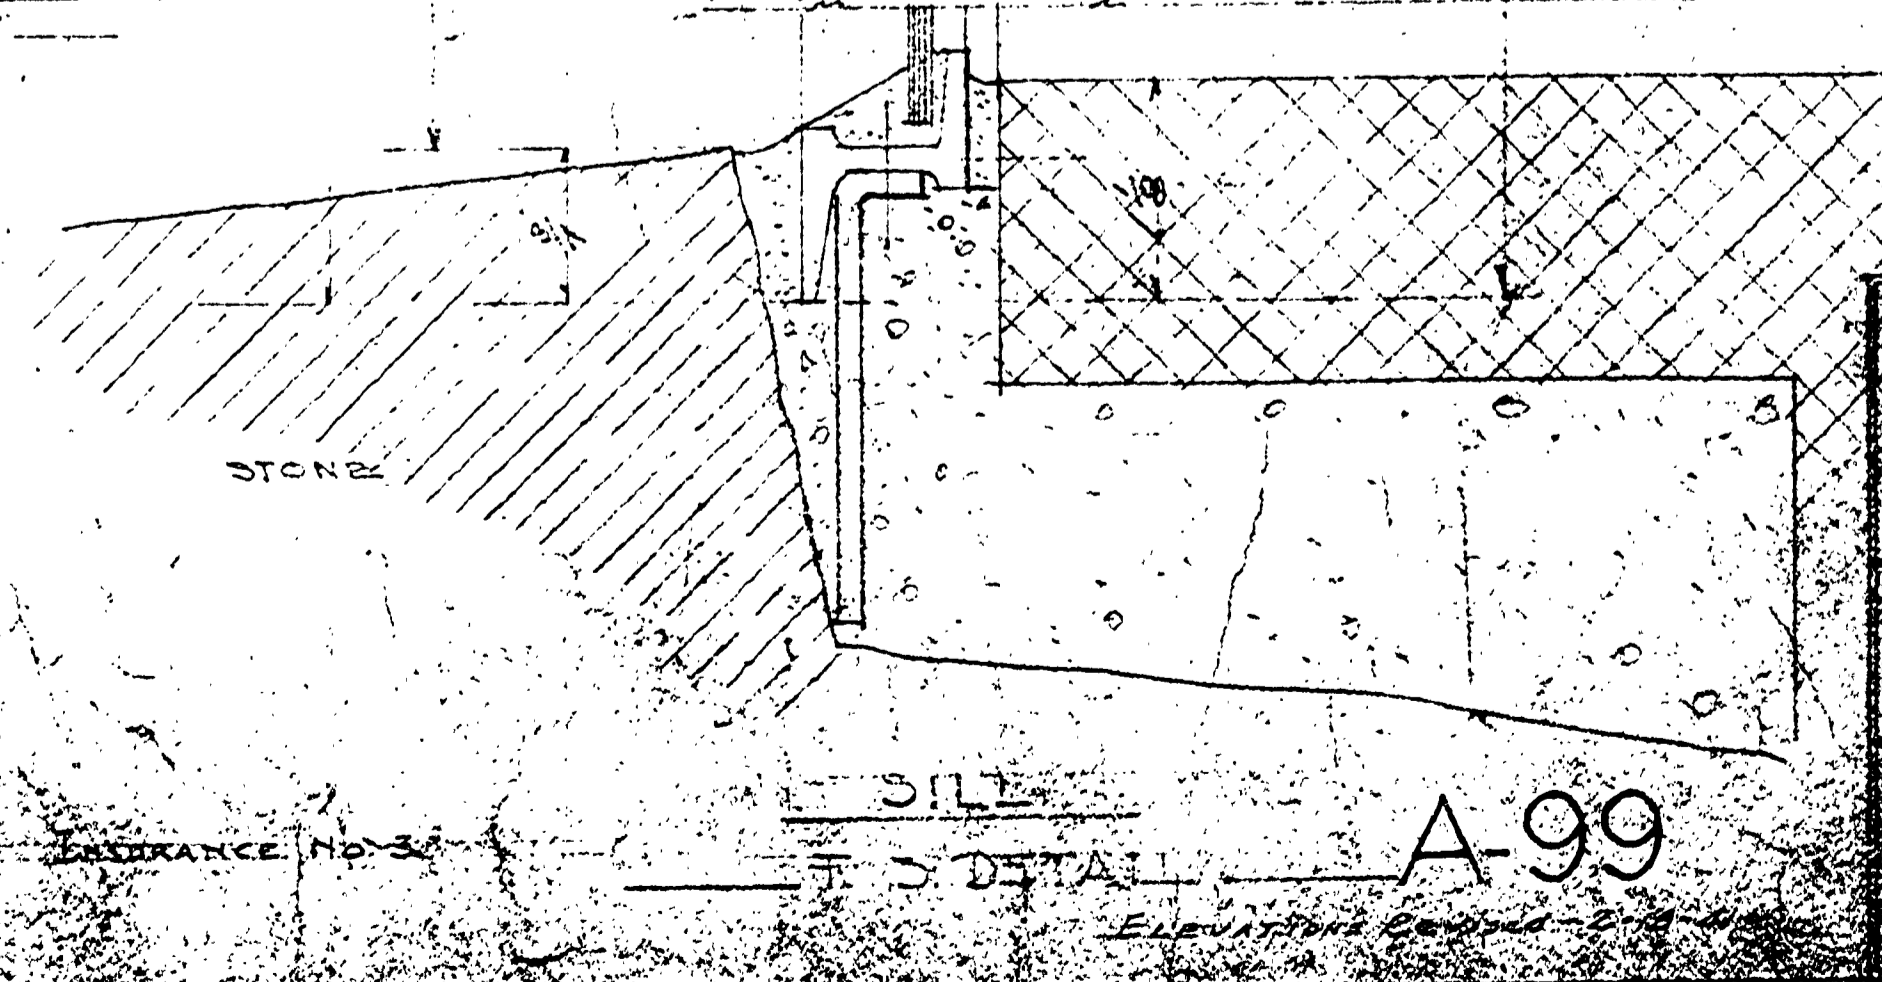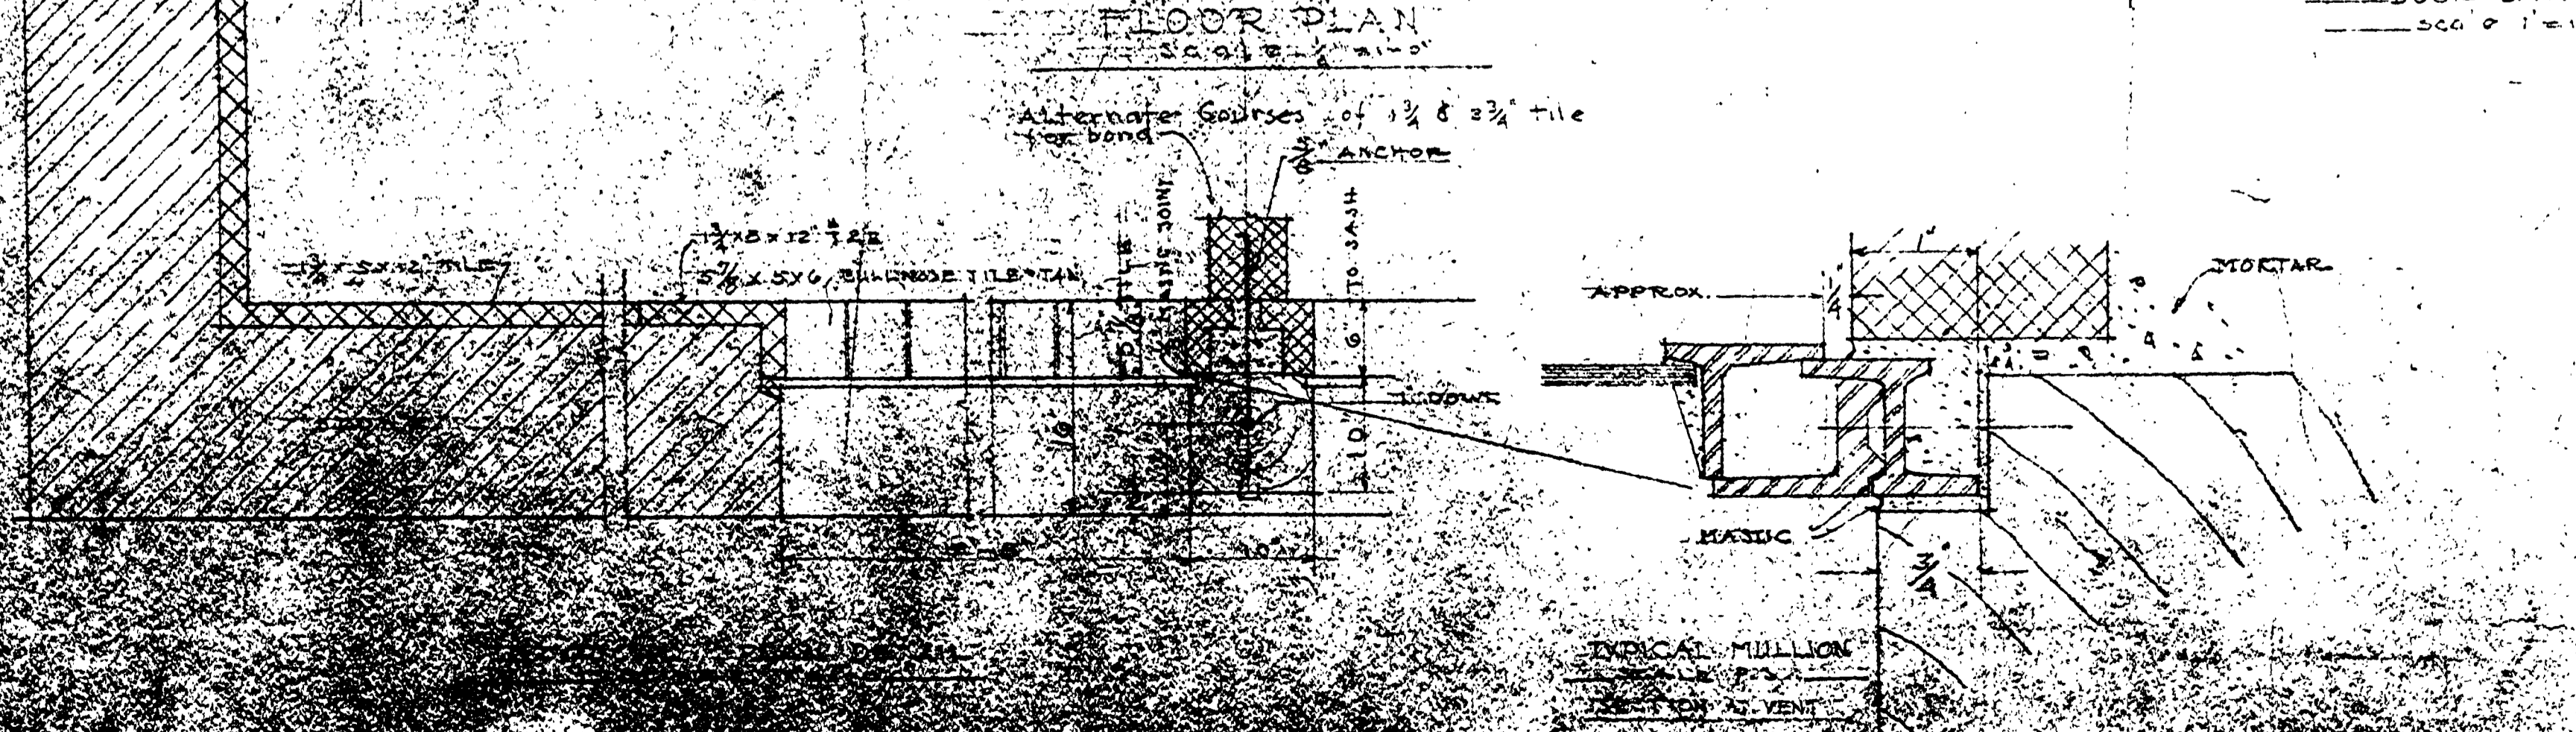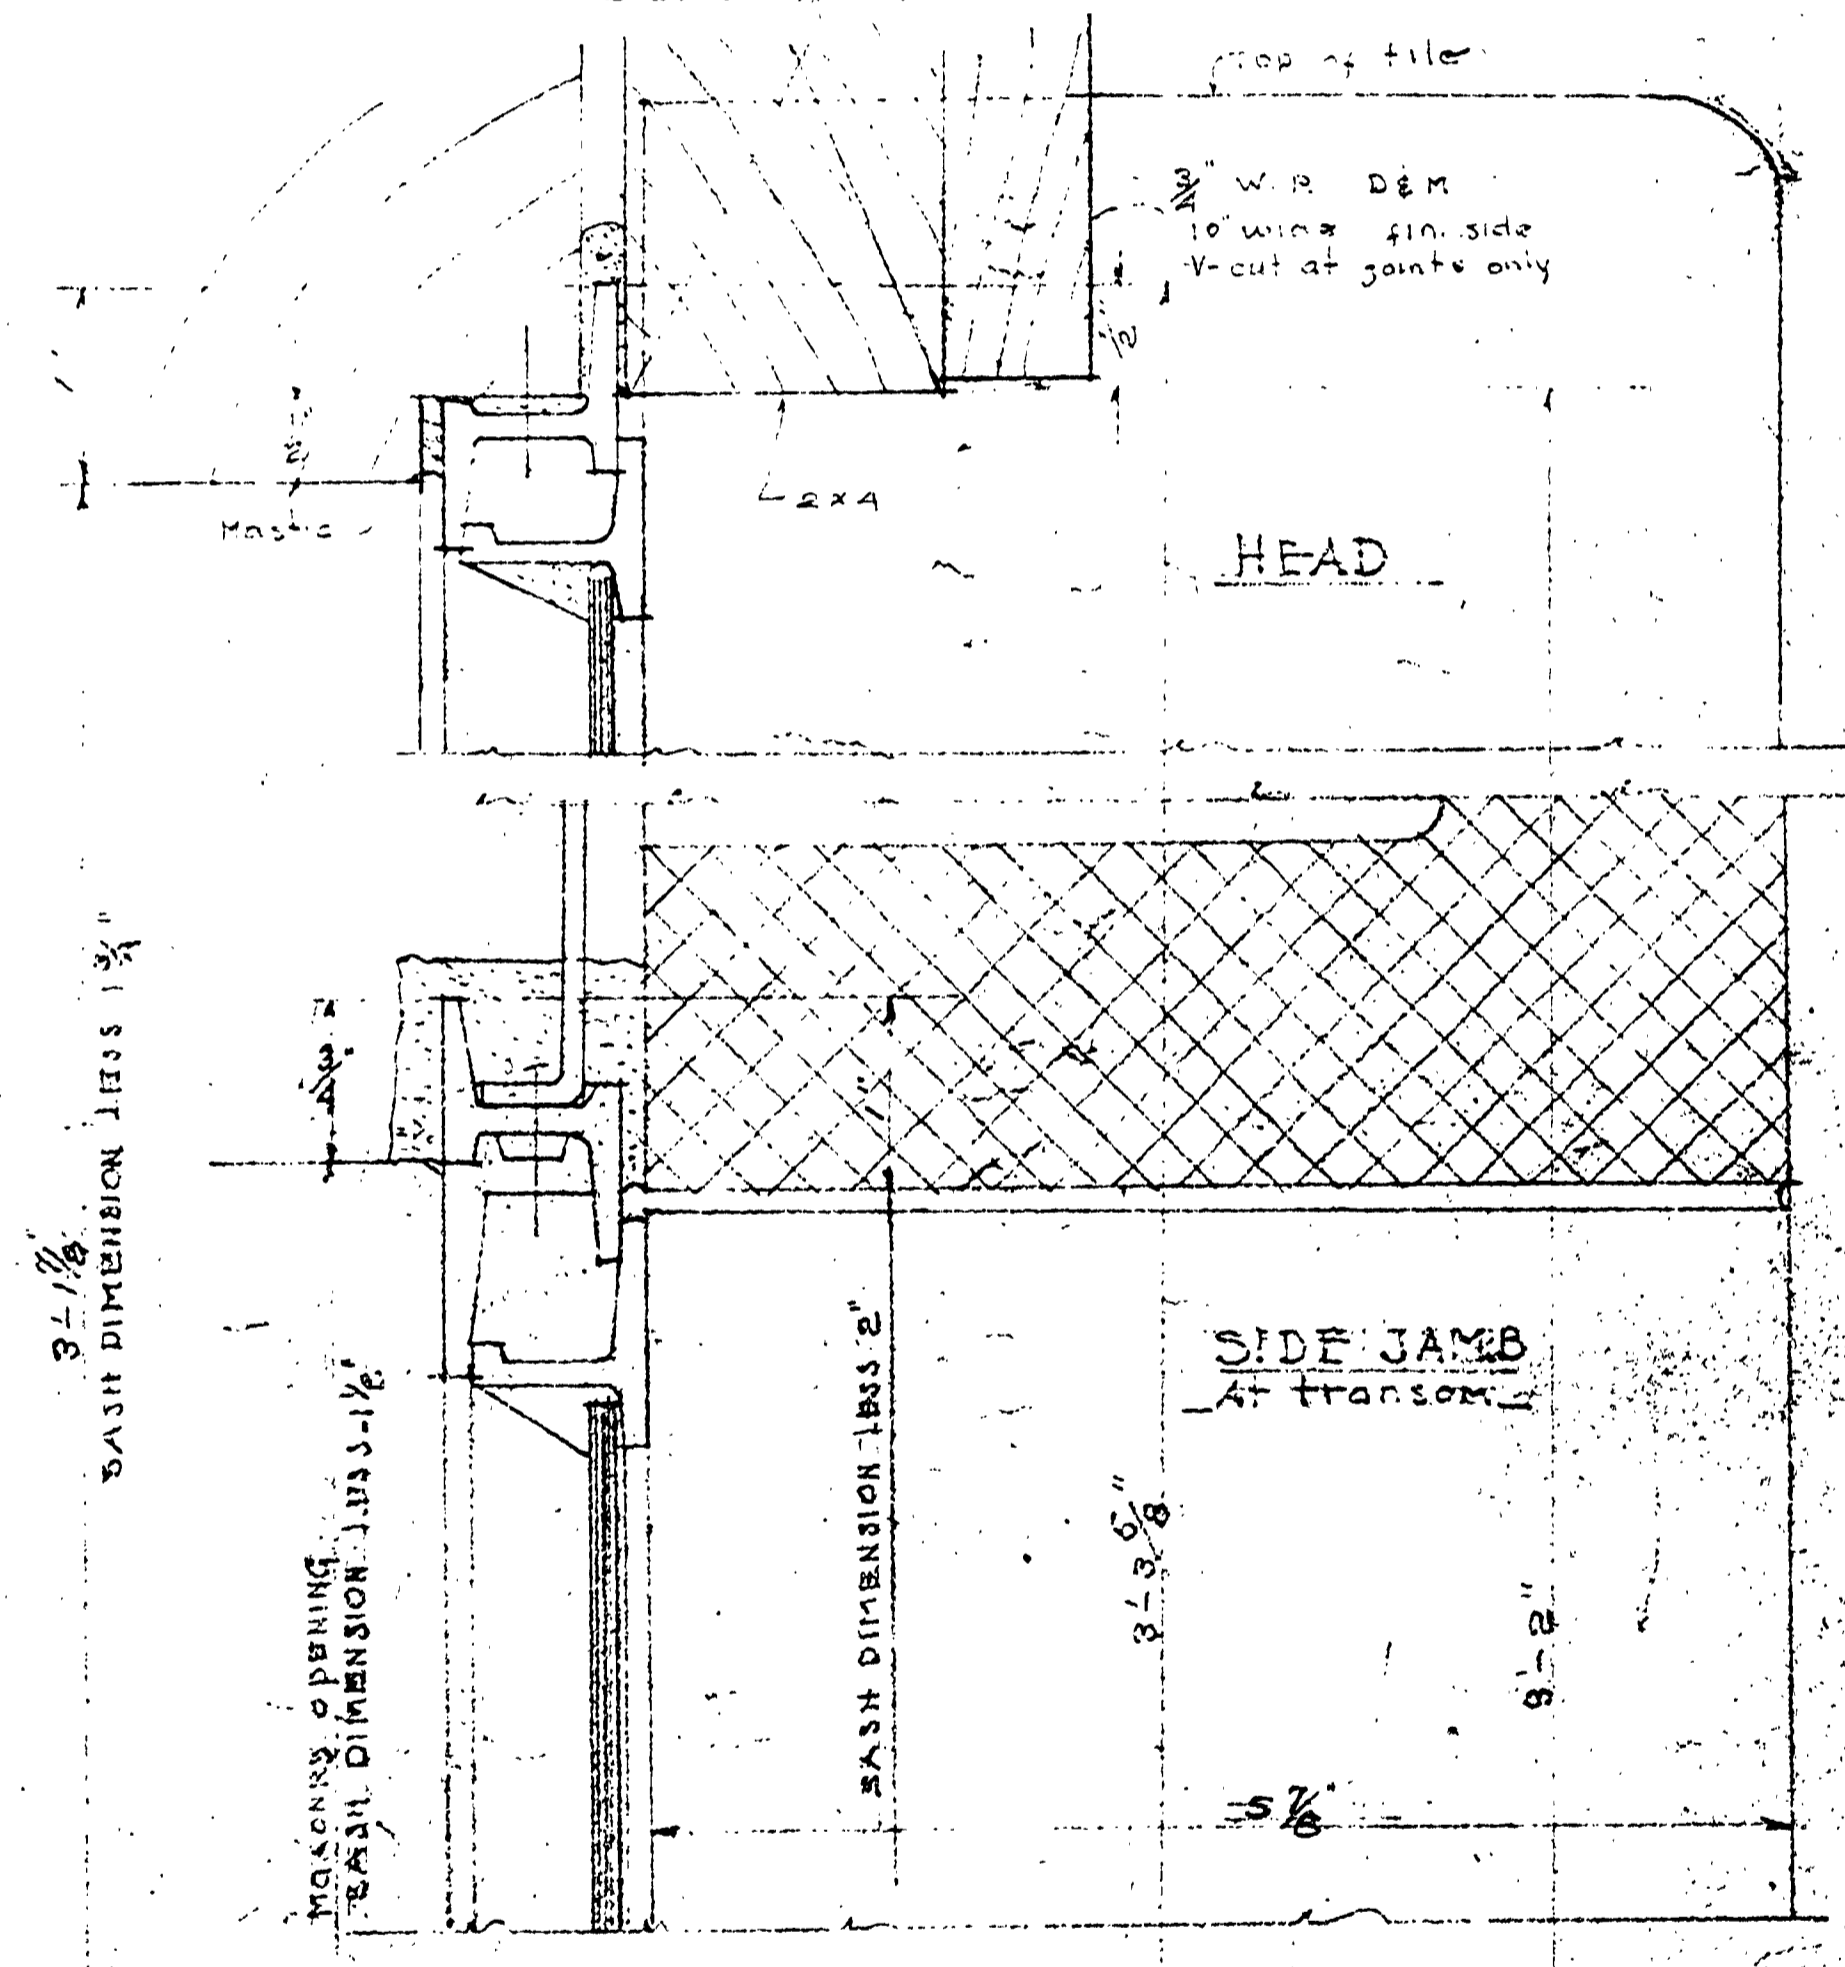

Note: Rev. 5/1/18  
 All elevations shall be in accordance with the section drawings.  
 All tile in restrooms shall be of the same color and pattern.  
 All tile in restrooms shall be of the same color and pattern.

MICHIGAN  
 DEPARTMENT OF CONSERVATION  
 PARKS DIVISION  
 LAUNDRY AND TOILET BUILDING  
 GARDNER STATE PARK  
 GARDNER, MICHIGAN

SILE  
 T-S DATA  
 A-99