




● LOCATION OF PROPOSED ADDITION
NOT TO SCALE

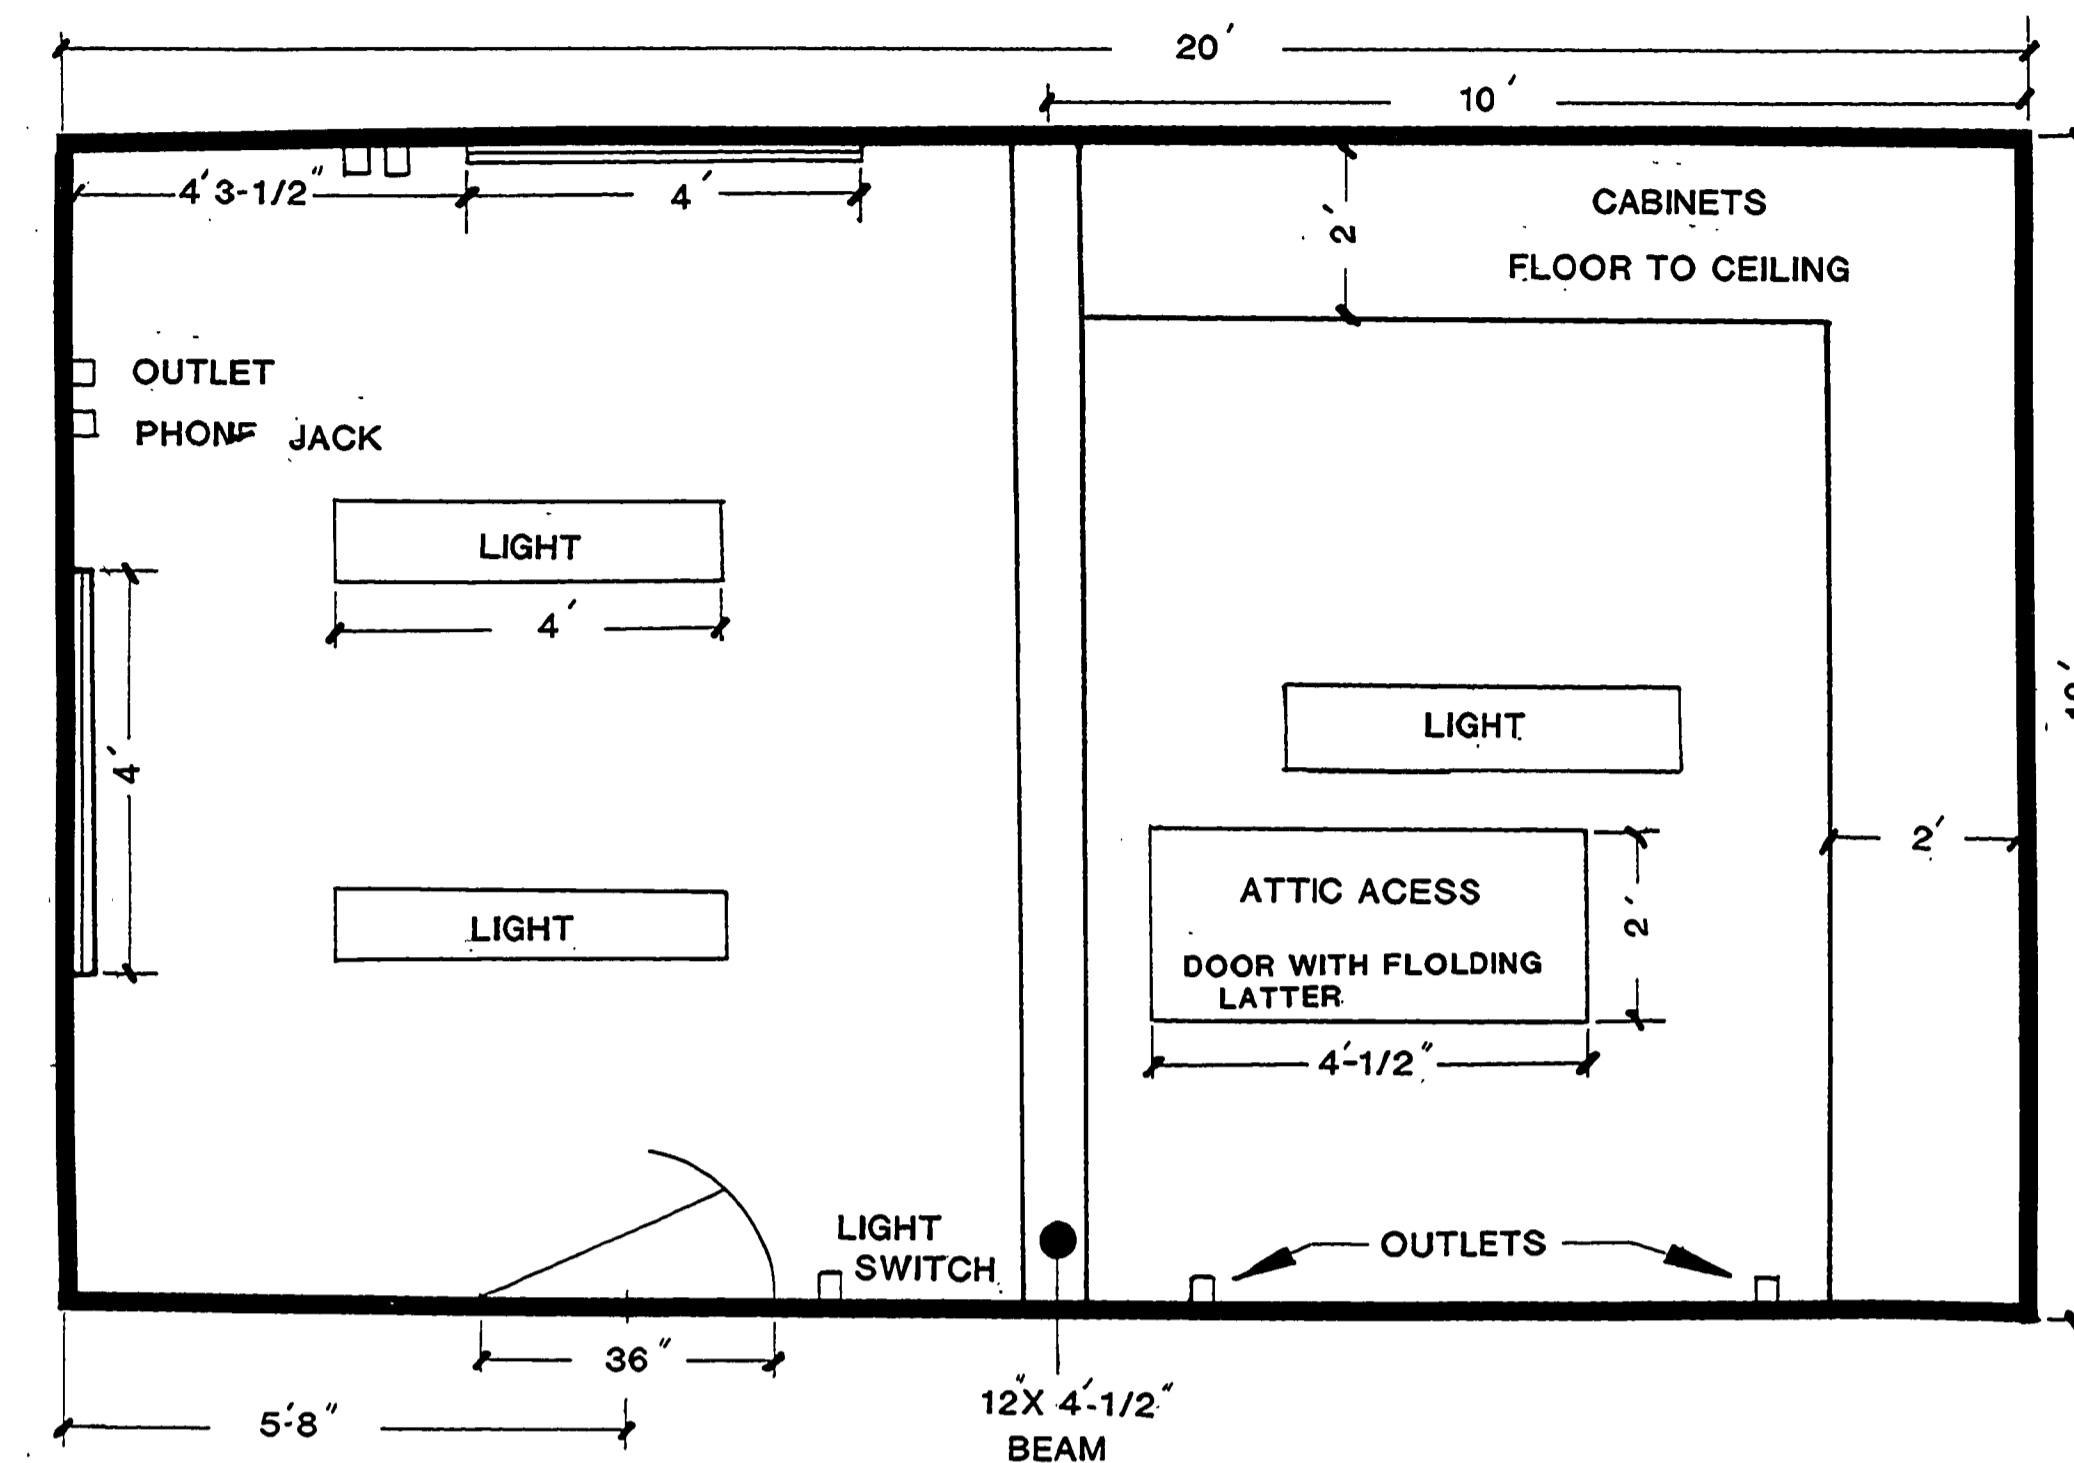


● FLOOR PLAN
SCALE = 1" = 2'-0"

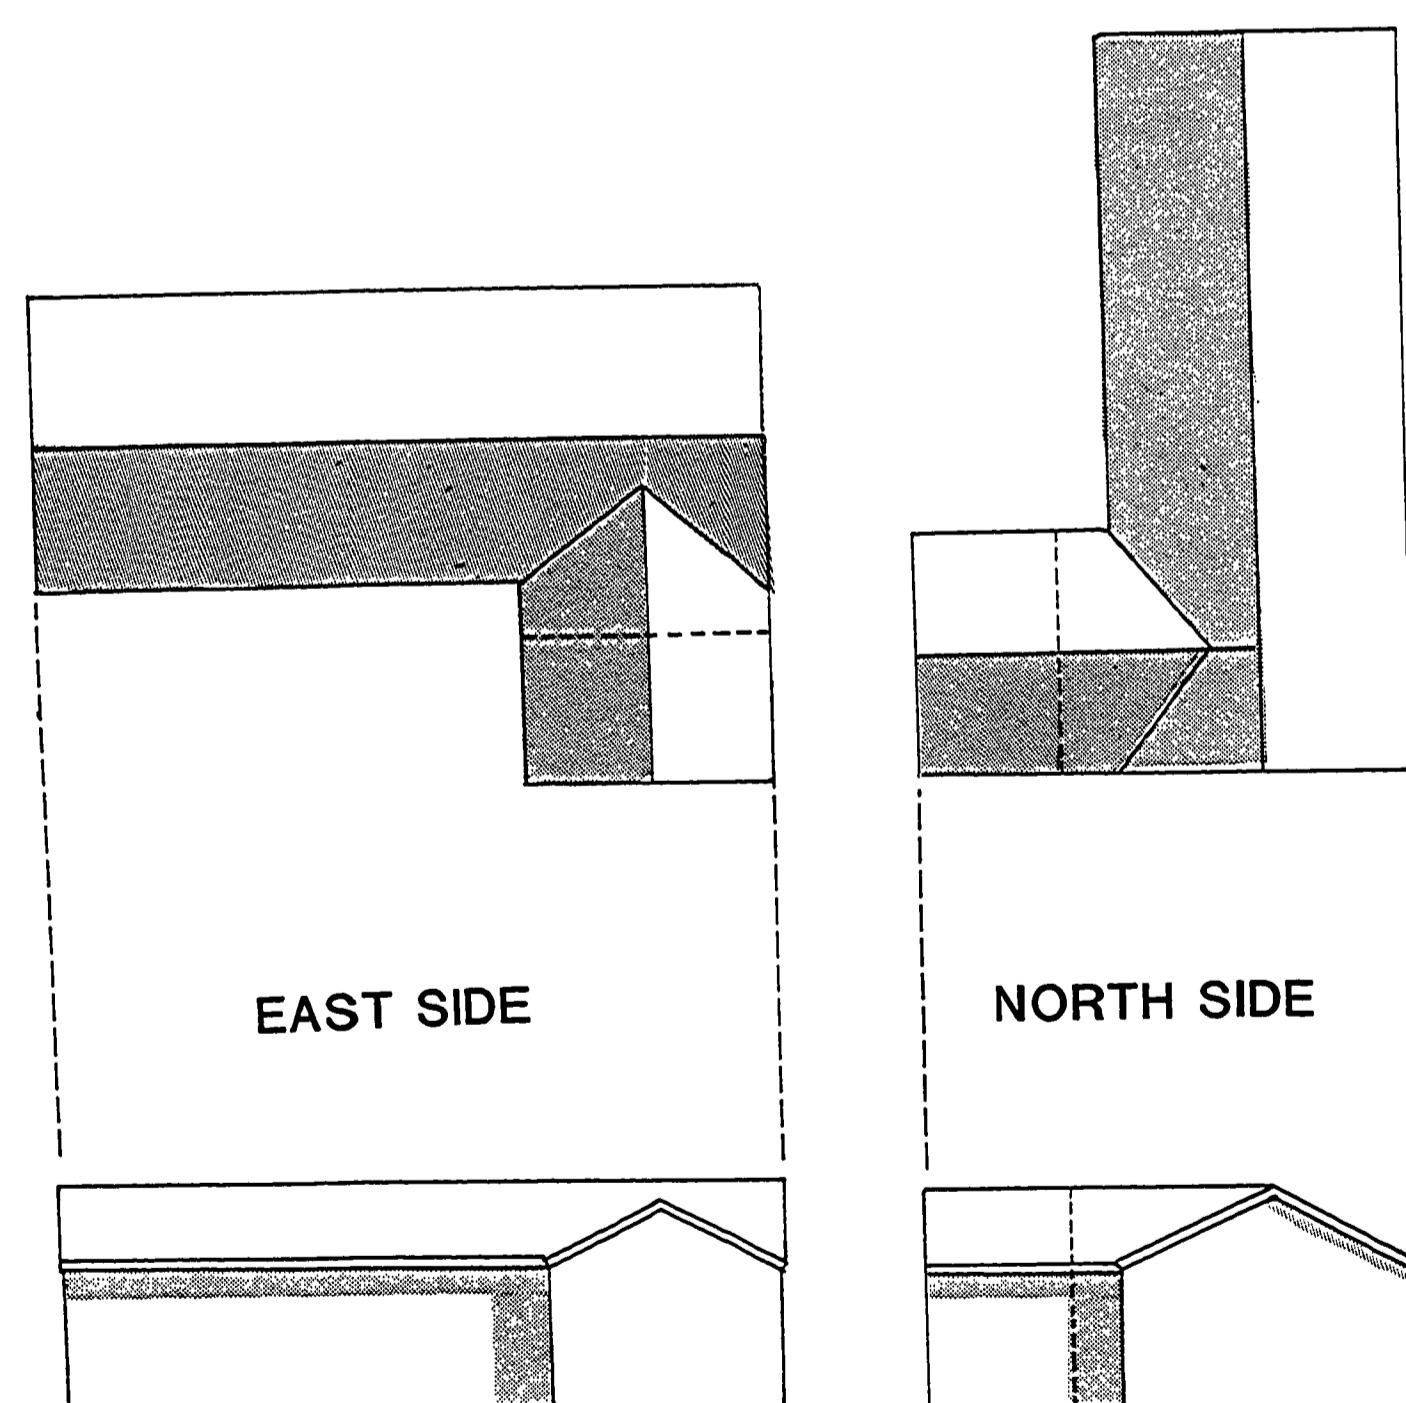


● PLAN & ELEVATION VIEWS
NOT TO SCALE

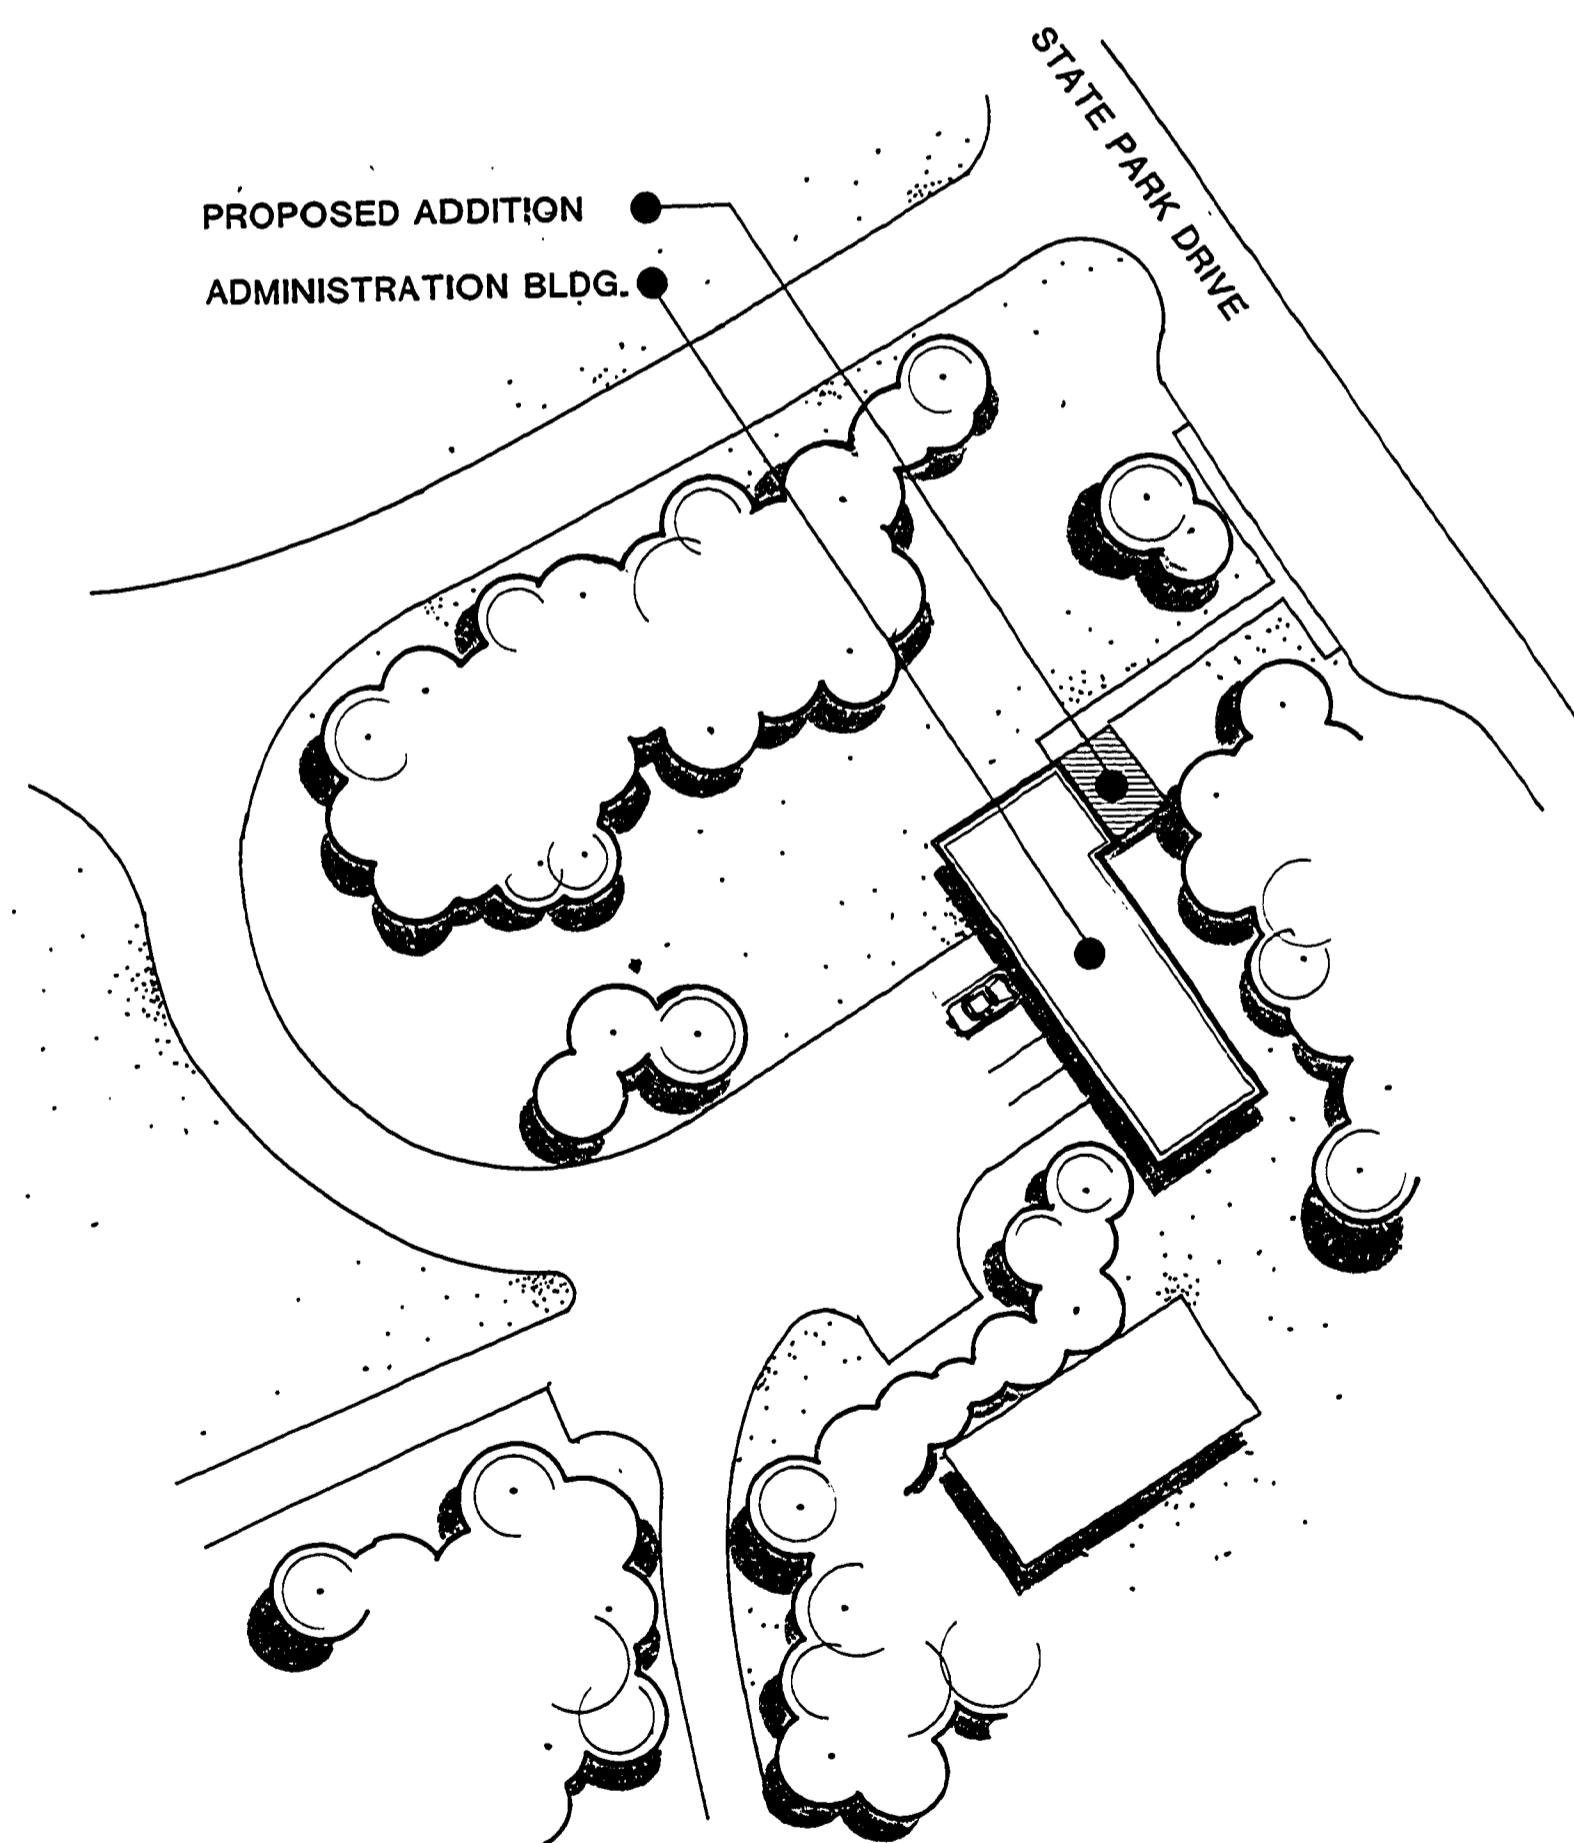



● ENTRANCE RELATIONSHIP TO RESIDENCE
SCALE: 1" = 50'

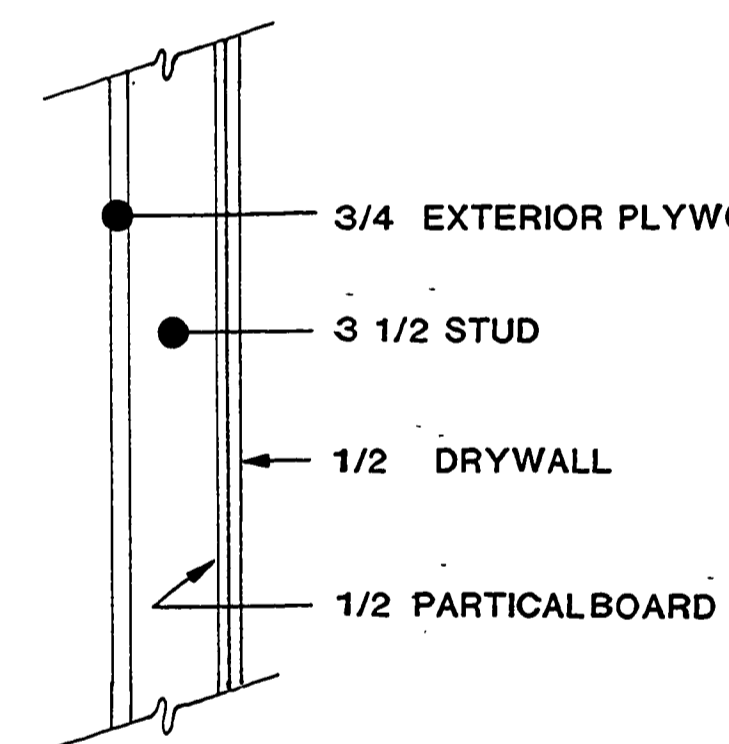

● WALL CROSS SECTION
SCALE: 1/8" = 1"

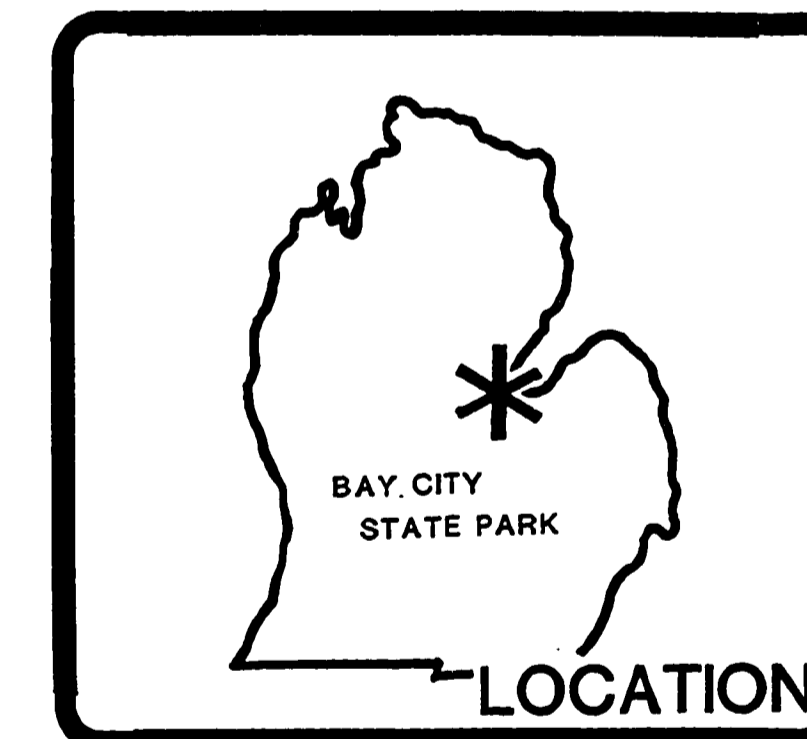

AS NOTED
SCALE

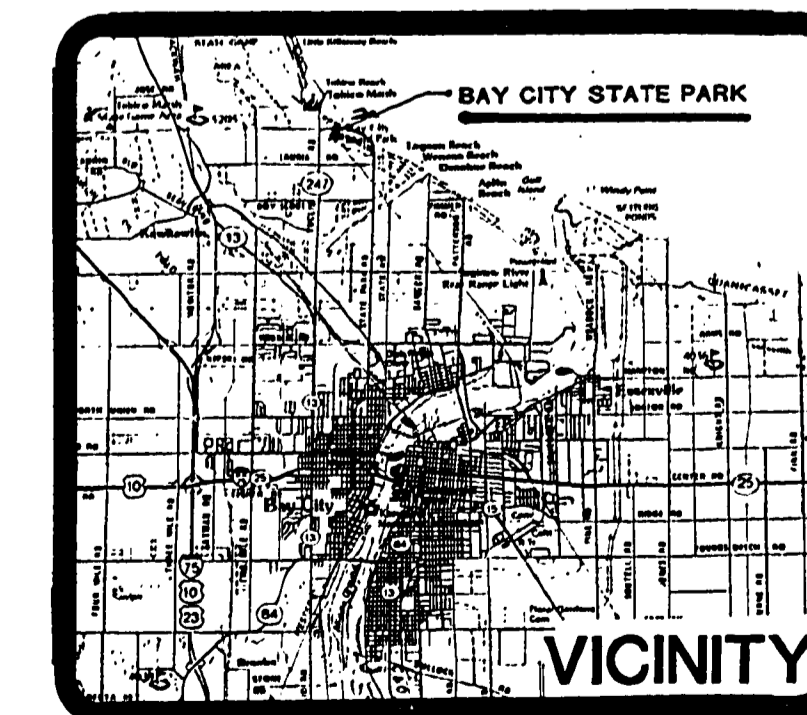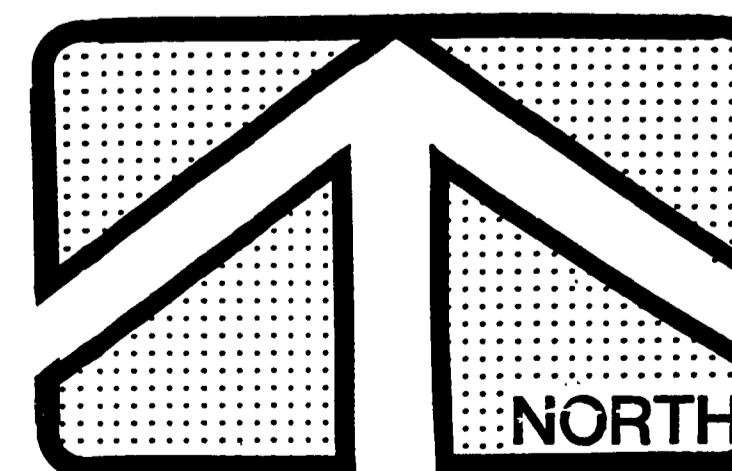

SURVEYED BY	DRAWN BY P.GRELAK	3/91	NO.	DATE	BY	REVISIONS	NO.	DATE	BY	REVISIONS	MICHIGAN DEPARTMENT OF NATURAL RESOURCES	PARK OFFICE ADDITION	AREA OR PARK BAY CITY STATE PARK	PROJECT NO.
DESIGNED BY	CHECKED BY	DATE	1.				3.					SHEET TITLE	PROJECT	SHEET 1 OF 1 PLAN NO. L-119