


FLOOR PLAN
Scale: 1/4" = 1'-0"

NOTE:

- THE PROPOSED BUILDING SHALL ACCOMMODATE SKY LIGHTS, TRACK LIGHTING, WALL BOARD, AND MANY ELECTRICAL OUTLETS.
- EXTERIOR FINISH SHALL MATCH OTHER BUILDING WITHIN THE PARK SPECIFICALLY THE MANAGER'S RESIDENCE WHICH WAS BUILT BY THE BAY-ARENAAC INTERMEDIATE SCHOOL DISTRICT.

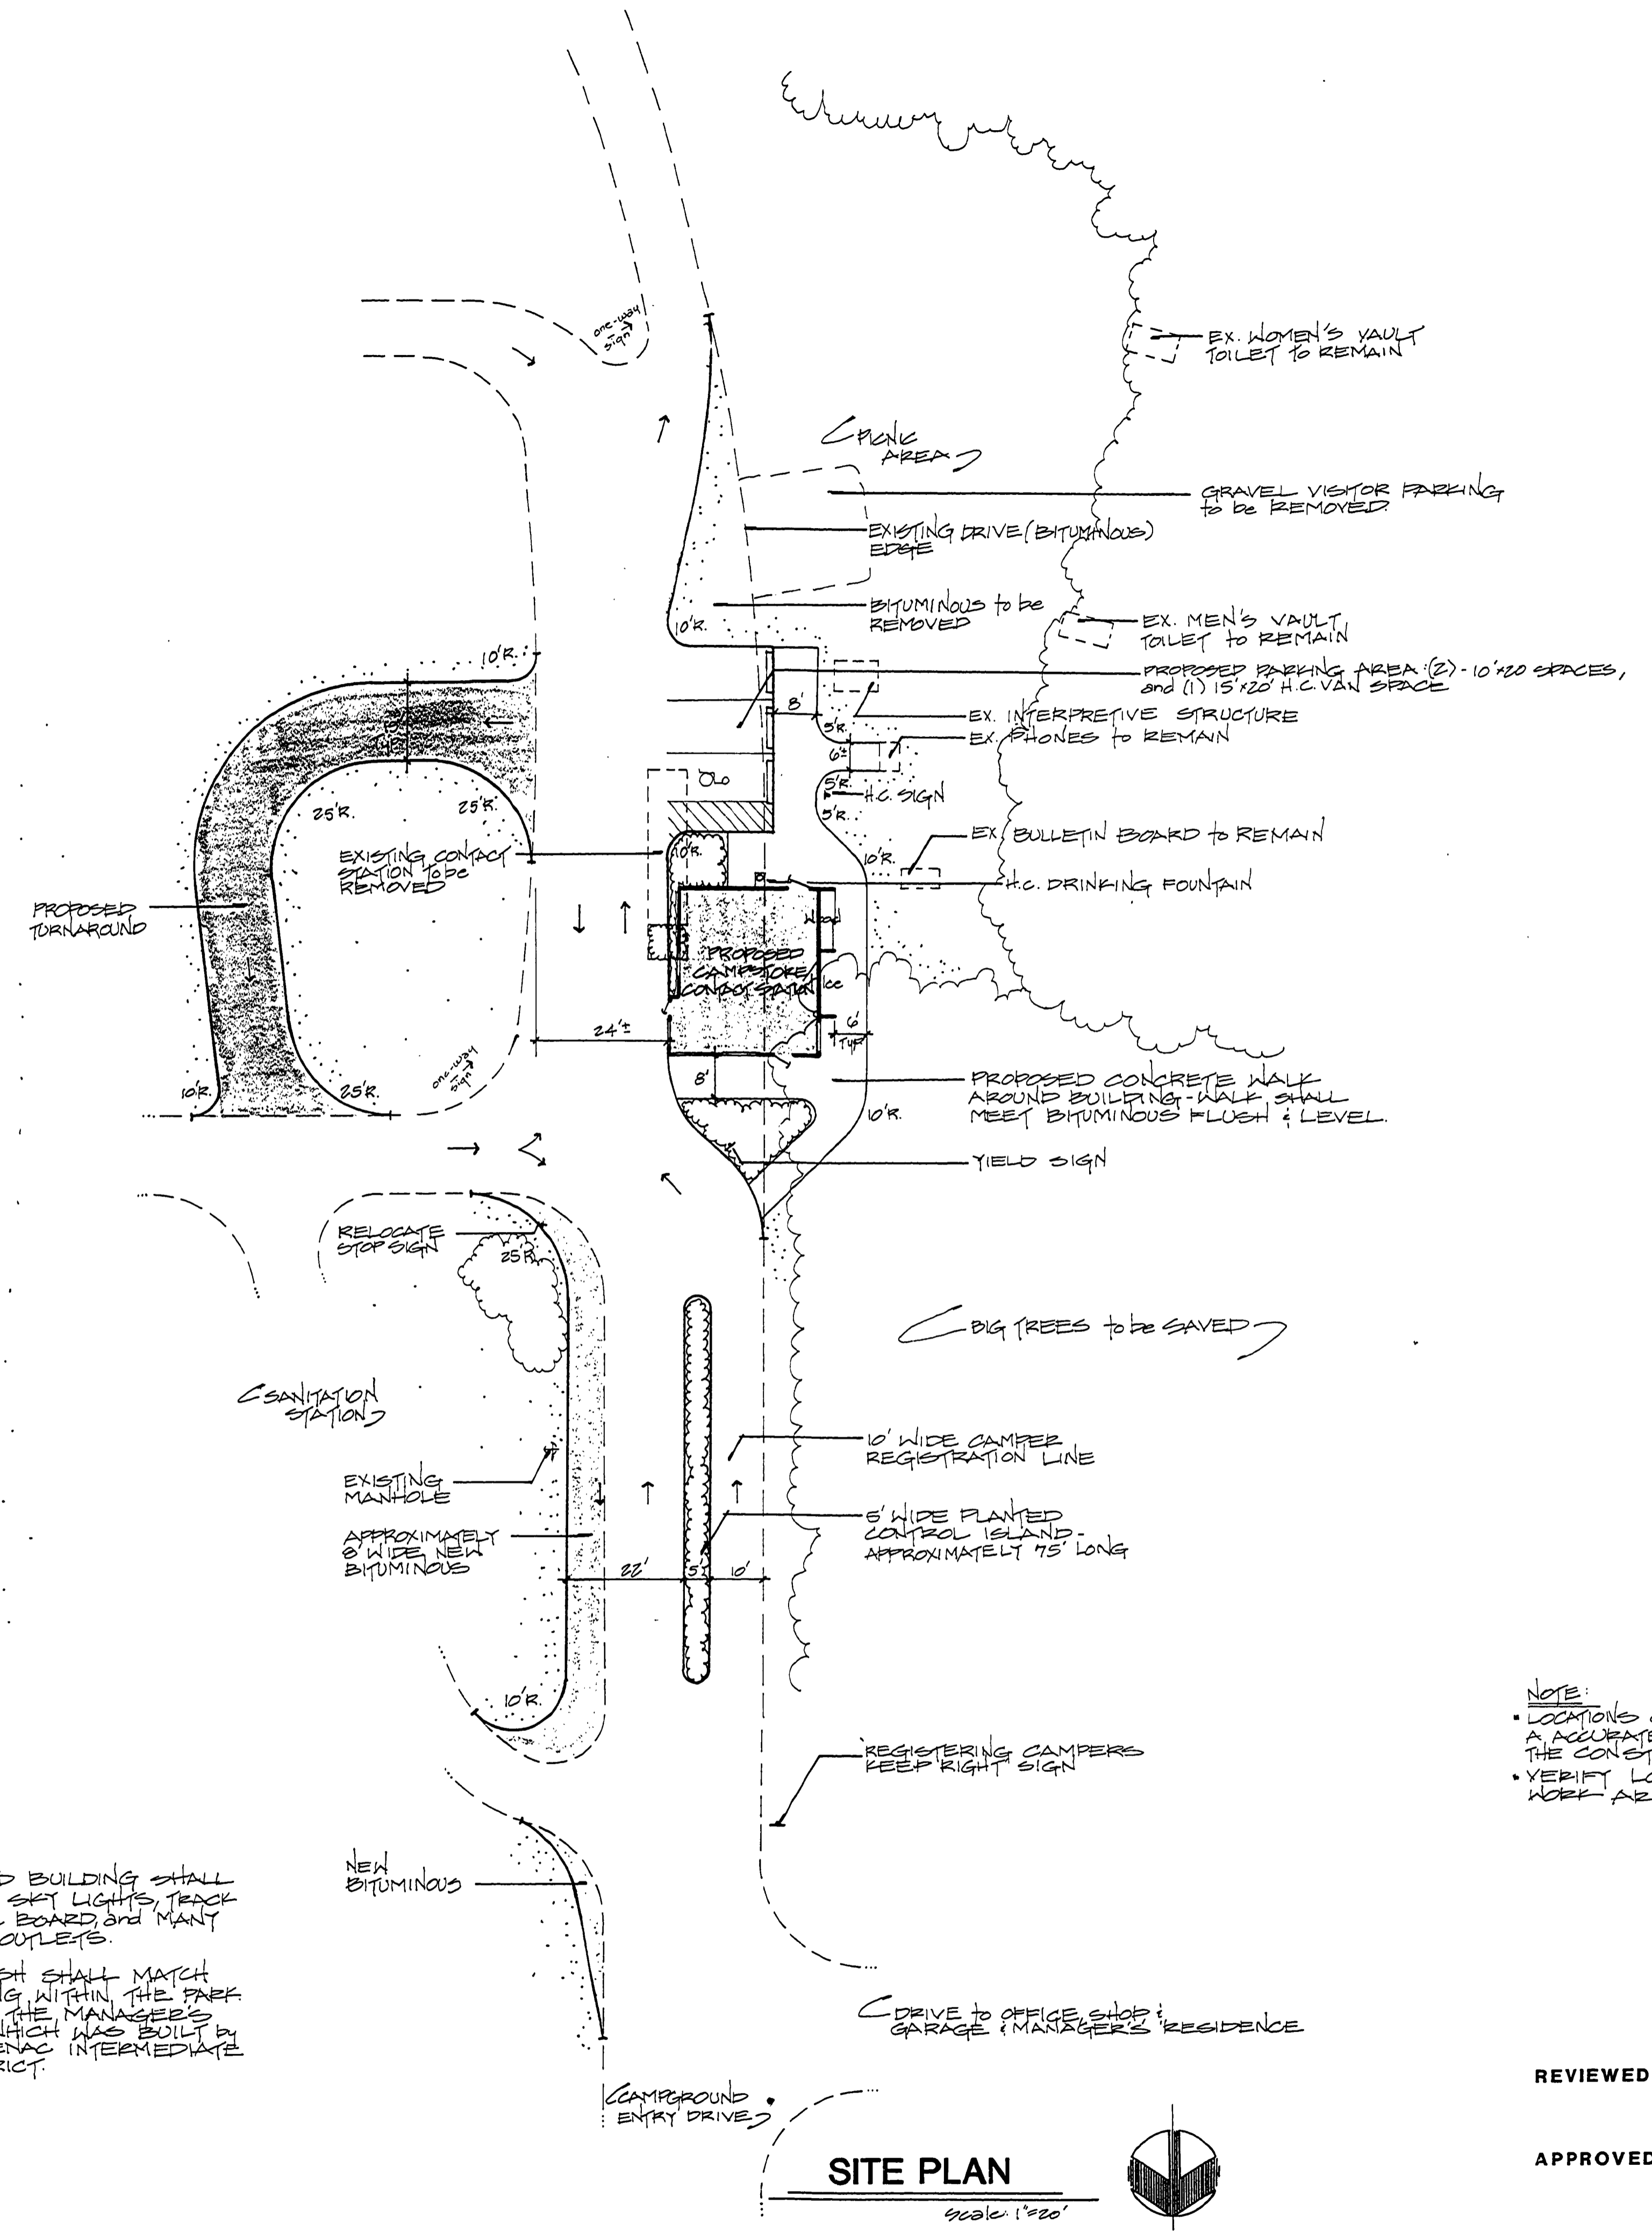

SITE PLAN
Scale: 1" = 20'

NOTE:

- LOCATIONS OF EXISTING ELEMENTS ARE APPROXIMATE. A ACCURATE SURVEY WILL BE NEEDED TO COMPLETE THE CONSTRUCTION DRAWINGS.
- VERIFY LOCATION OF ALL UTILITIES IN THE PROPOSED WORK AREAS.

REVIEWED BY: *Henry vanBurg* 6-3-92
IN CHARGE PROGRAM PLANNING DATE

APPROVED BY: *John D. ...* 6/3/92
CHIEF, PARKS DIVISION DATE

| | | | | | | | | | |
|------------------------------------|----------------------------|-------------|-----------|-------------|-----------|--|--|----------------------------------|----------------|
| SURVEYED BY: SHELLAN PETERSEN 5/92 | DRAWN BY: P. PETERSEN 5/92 | NO. DATE BY | REVISIONS | NO. DATE BY | REVISIONS | MICHIGAN DEPARTMENT OF NATURAL RESOURCES | PROPOSED CAMPSTORE/CONTACT STATION SHEET TITLE | BAY CITY STATE PARK AREA OR PARK | PROJECT NO. |
| DESIGNED BY: P. PETERSEN 5/92 | CHECKED BY: B. HELMIL 5/92 | 1. | | 3. | | | | REMODELING and ADDITIONS | SHEET 1 OF 1 |
| DATE | DATE | 2. | | 4. | | | | PROJECT | PLAN NO. L-121 |