

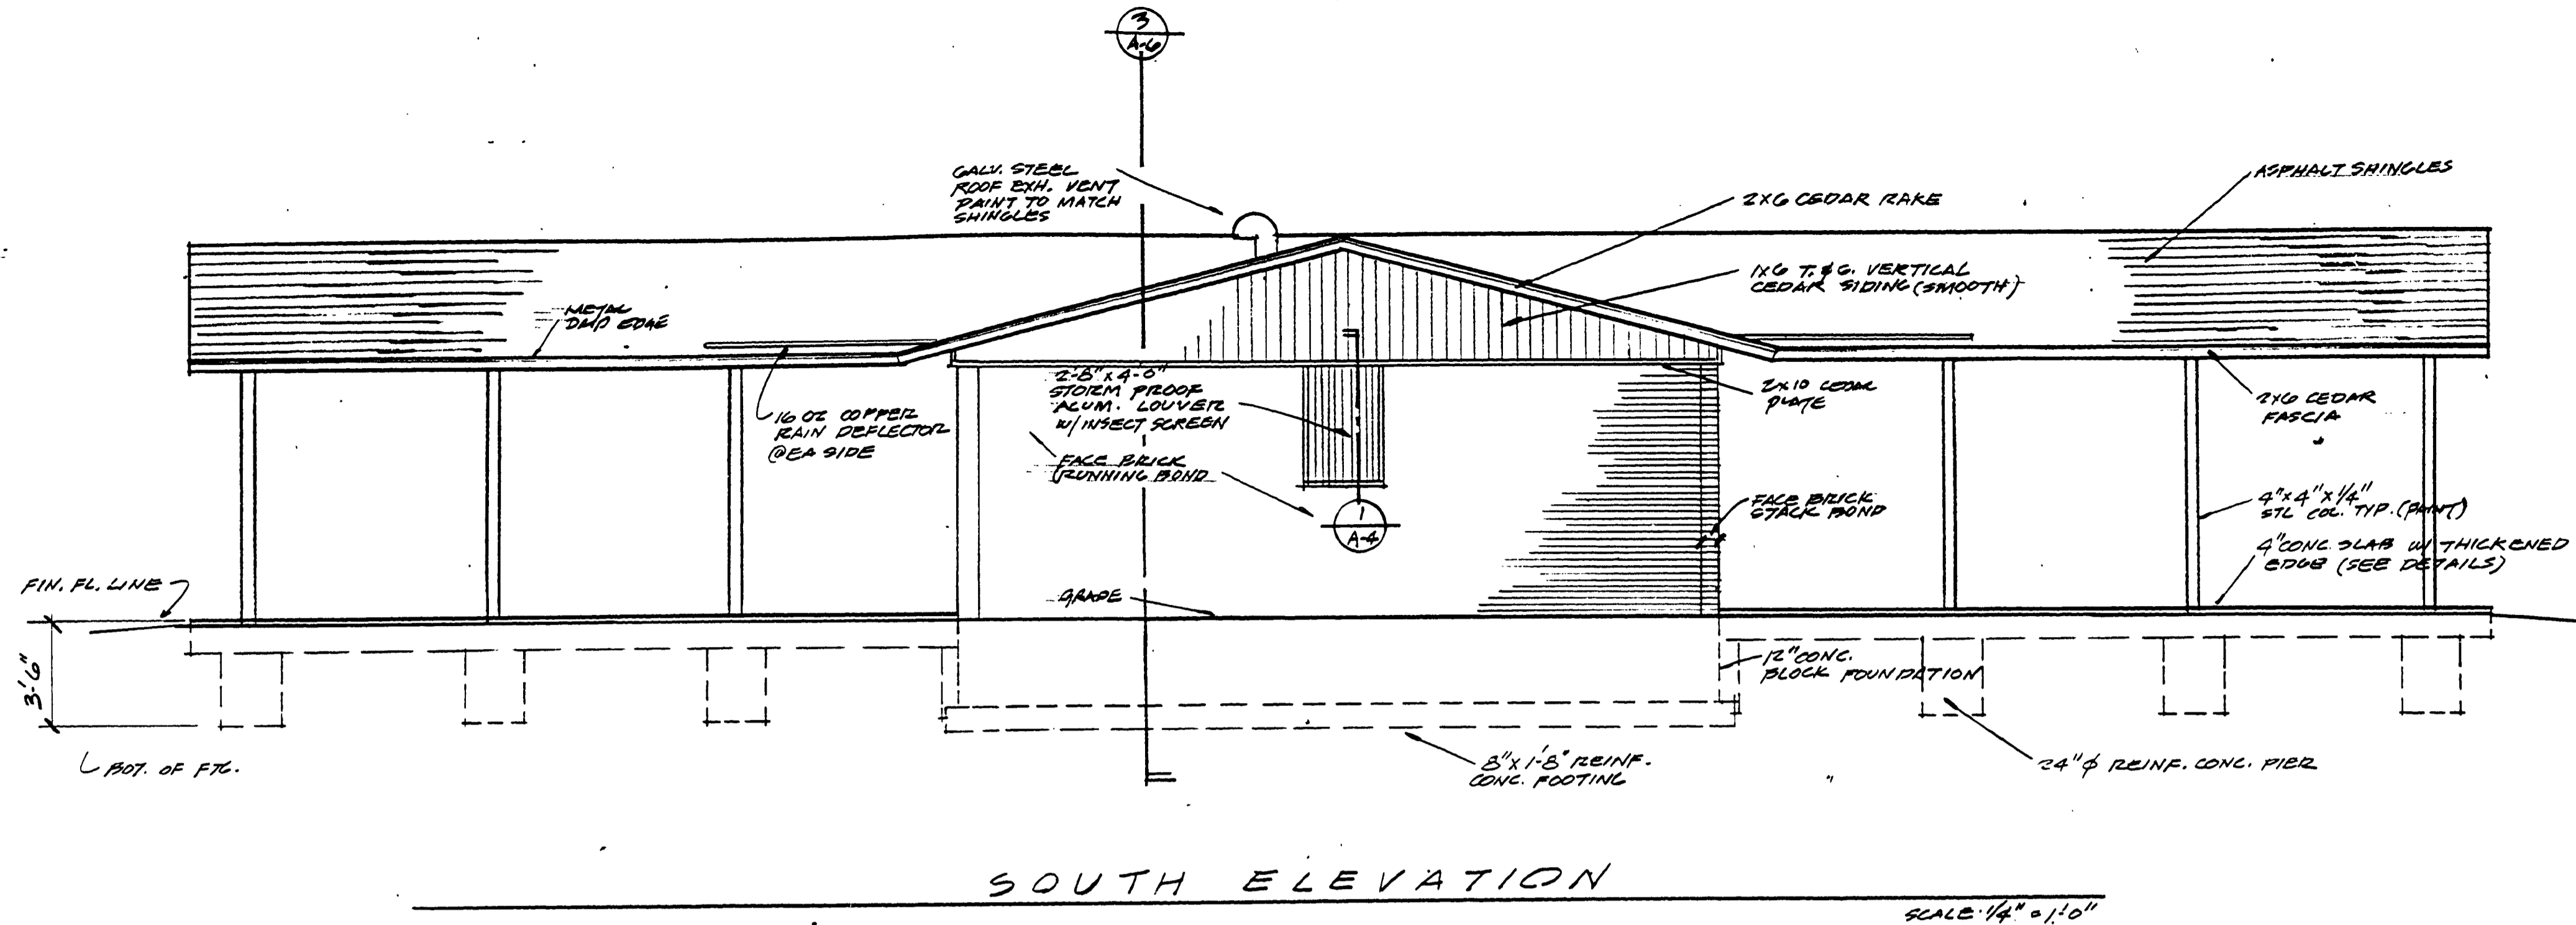



RAIN DEFLECTOR DETAIL
NO SCALE

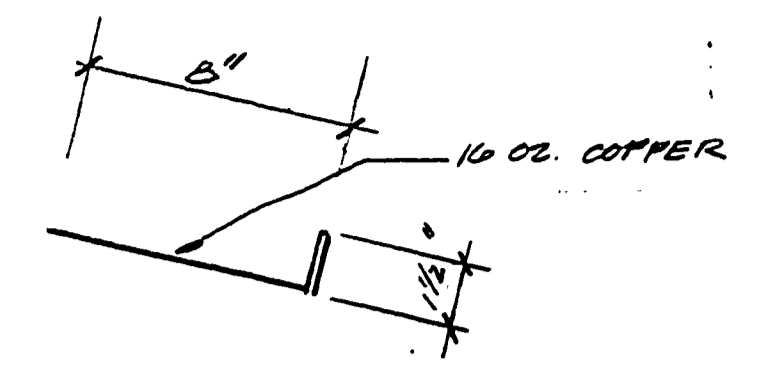


SOUTH ELEVATION
SCALE 1/4" = 1'-0"

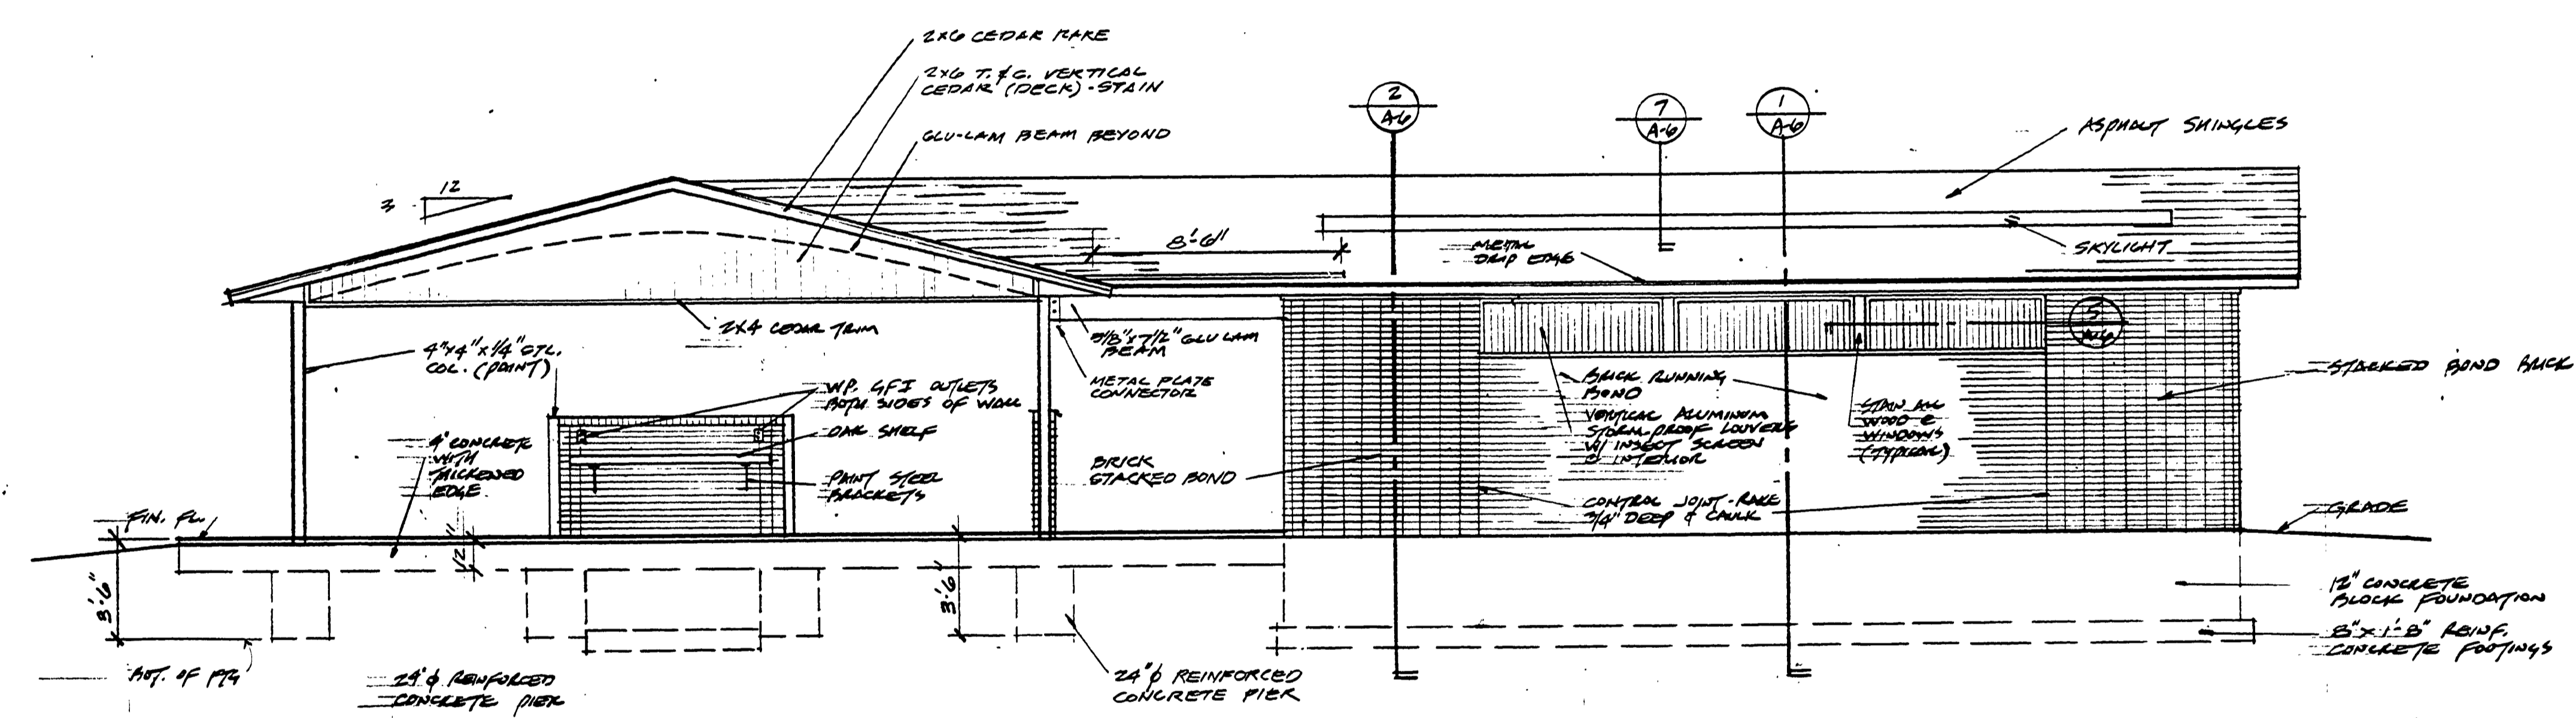

WEST ELEVATION
SCALE 1/4" = 1'-0"

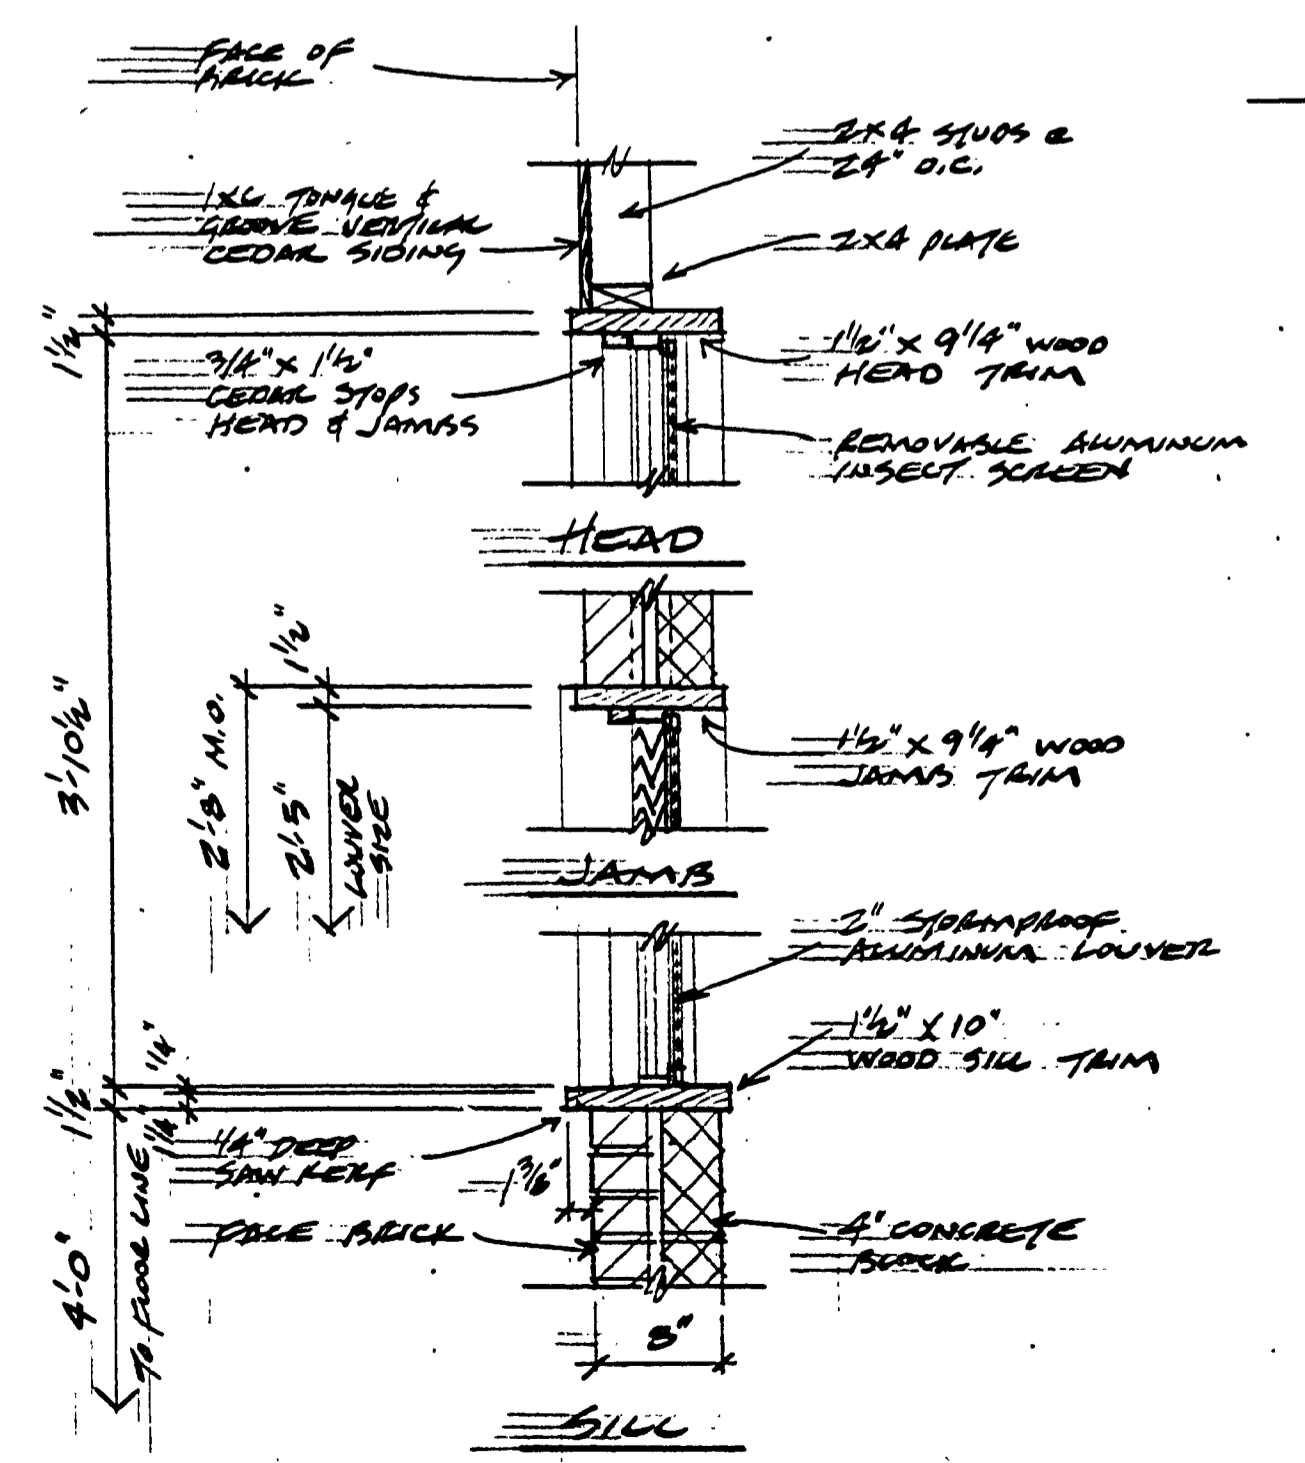

PIPE ASSEMBLY LOWER DETAILS
SCALE 1" = 1'-0"

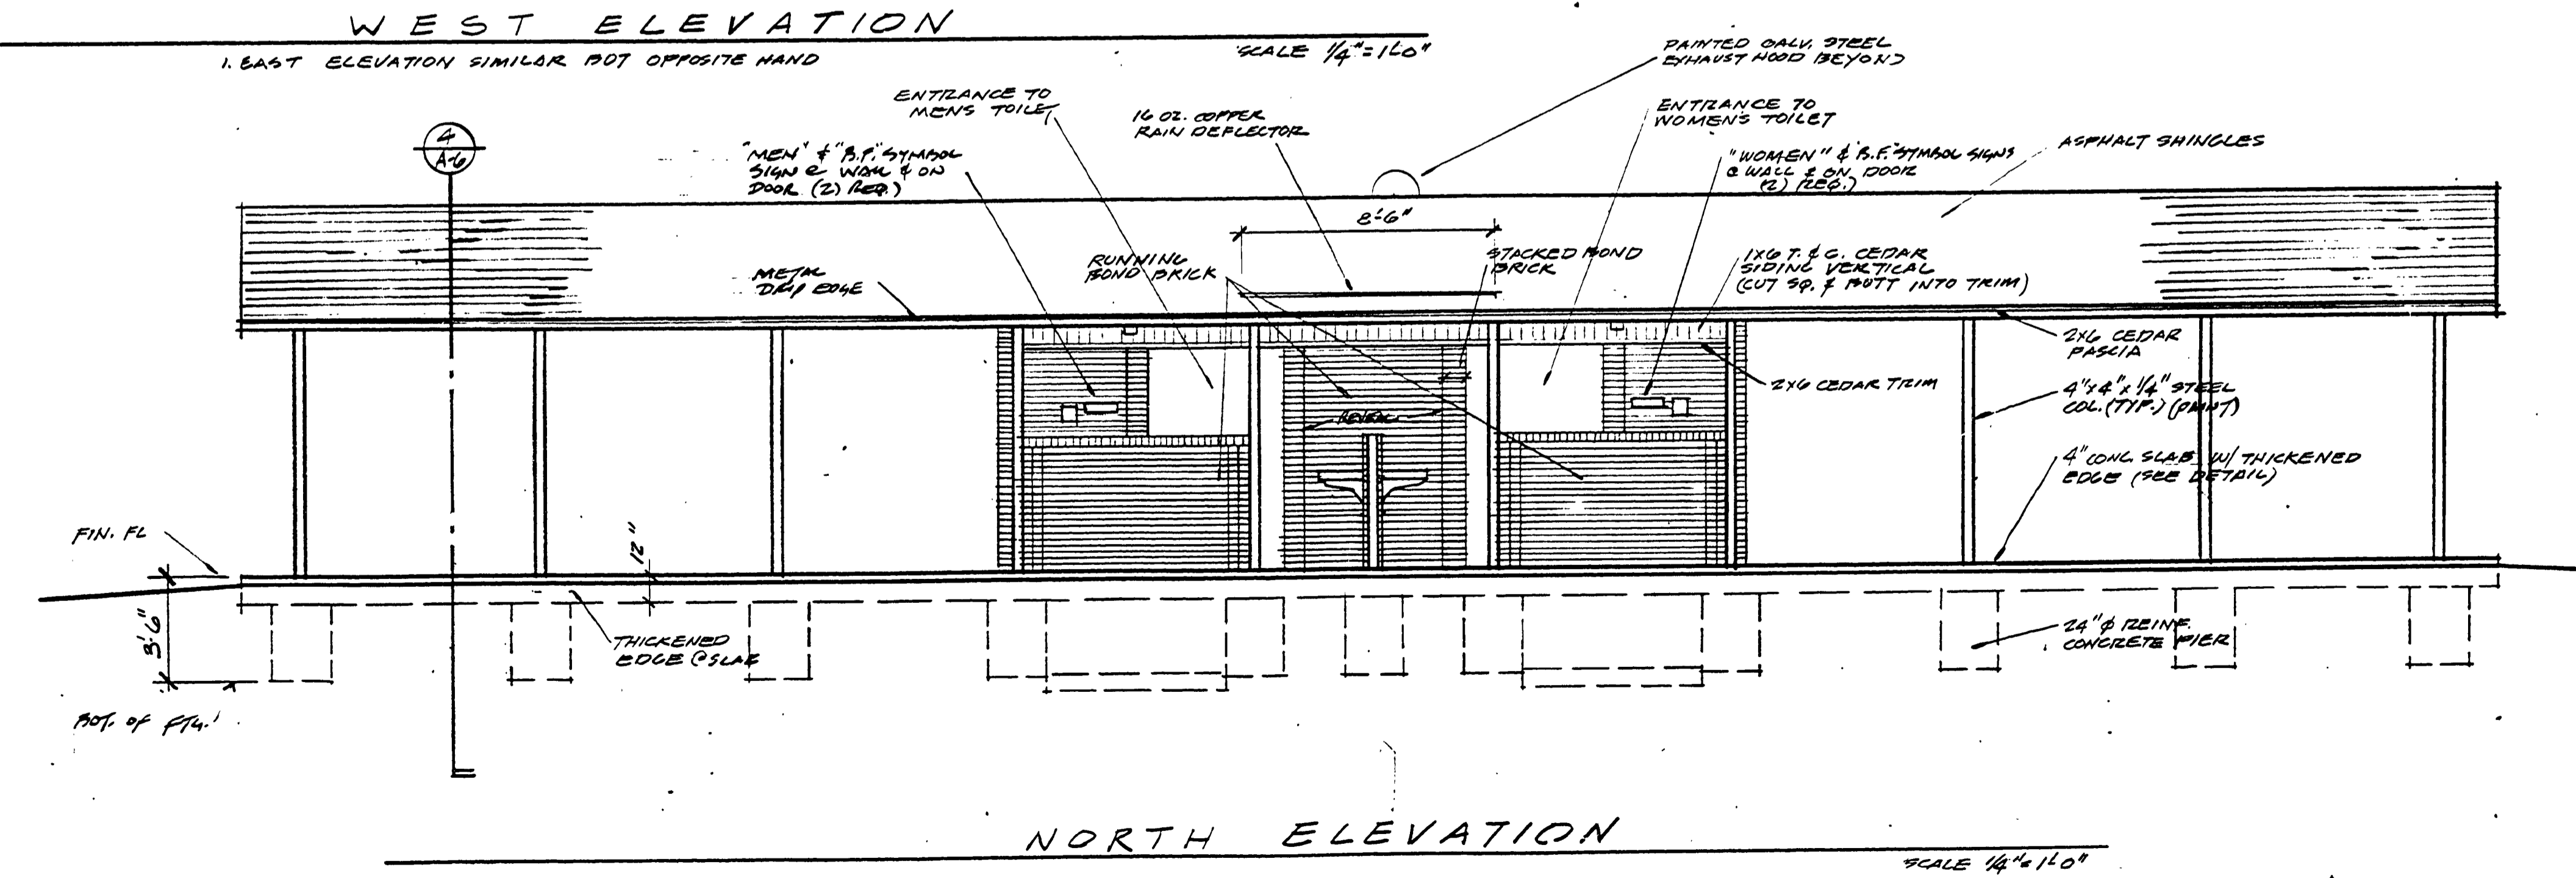

NORTH ELEVATION
SCALE 1/4" = 1'-0"

Bernath-Coakley Associates, Architects
4104 W. St. Joseph Hwy.
Lansing, Michigan 48917
(517) 321-9826

STATE OF MICHIGAN
DEPARTMENT OF MANAGEMENT AND BUDGET
Office of Facilities

TOILET AND SHELTER BUILDING
BAY CITY STATE PARK
STATE OF MICHIGAN
DEPARTMENT OF NATURAL RESOURCES
PARKS DIVISION
PROTECTING MICHIGAN'S FUTURE BOND PROGRAM, AGCT. NO. 80257878480400

Revisions
Date
JULY 27, 1970
Comm. No.
9034
Sheet No.

A4
L-123