




5 ALUMINUM LOUVER JAMB DETAILS
SCALE 1"=1'-0"

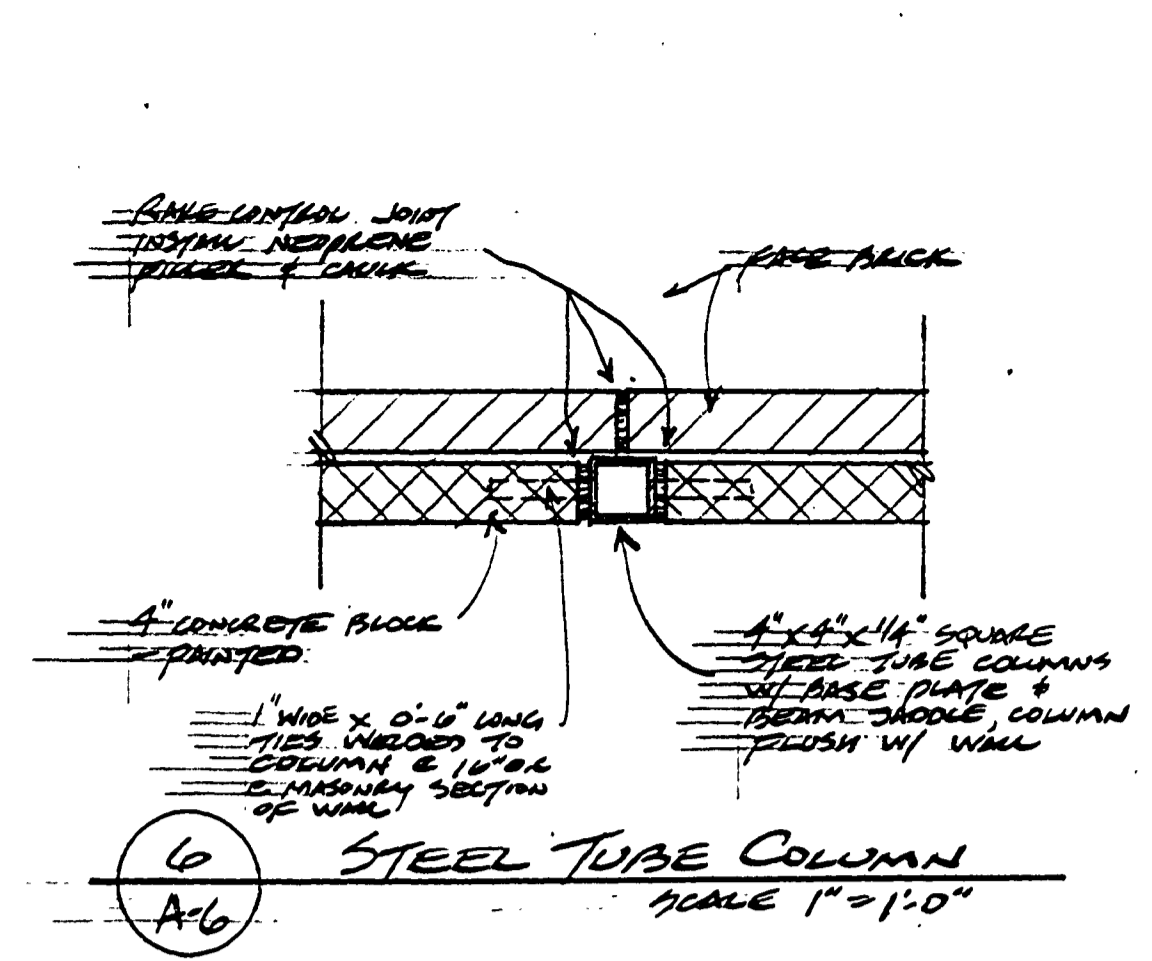


6 STEEL TUBE COLUMN
SCALE 1"=1'-0"

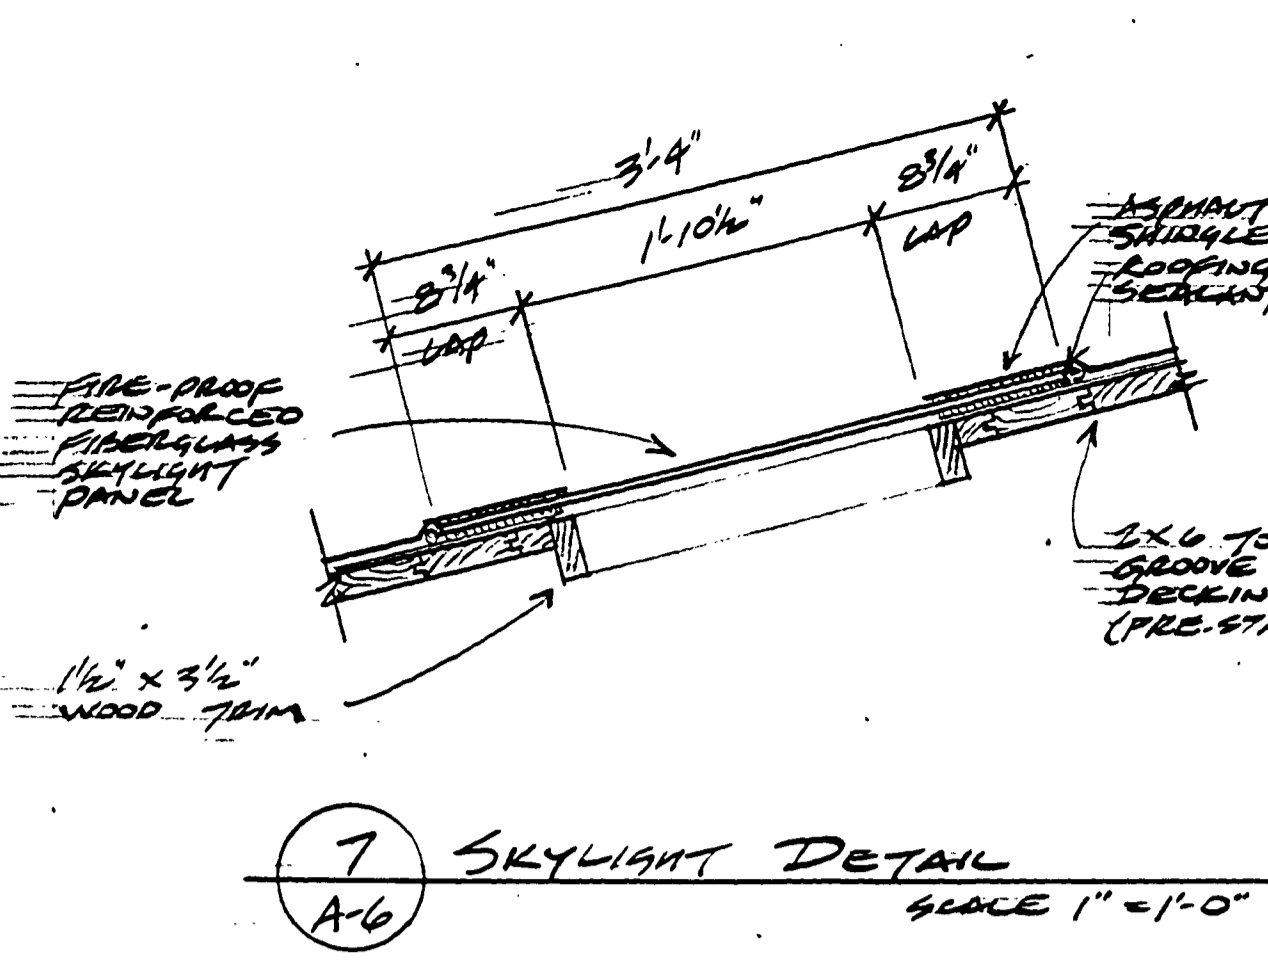


7 SKYLIGHT DETAIL
SCALE 1"=1'-0"

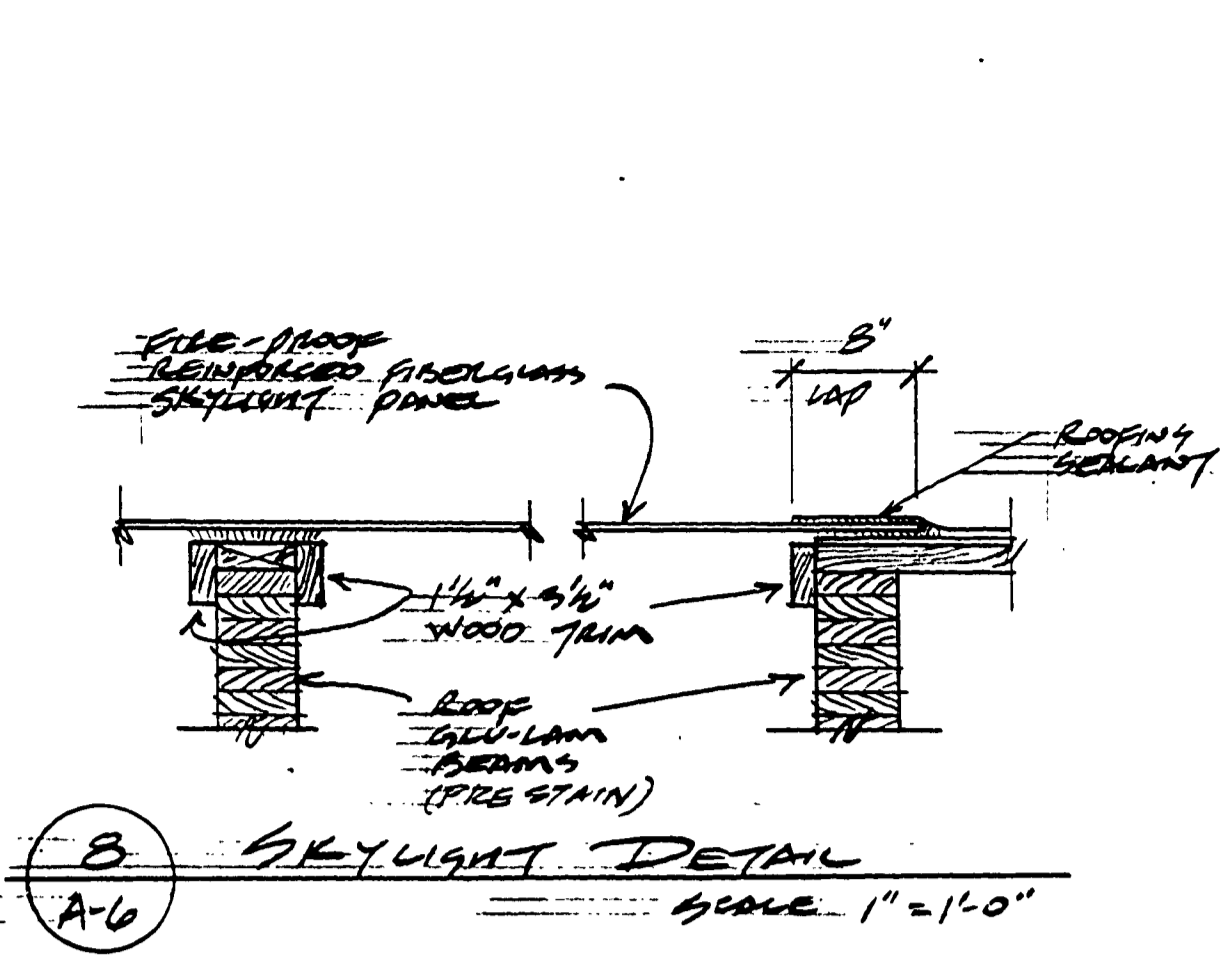


8 SKYLIGHT DETAIL
SCALE 1"=1'-0"

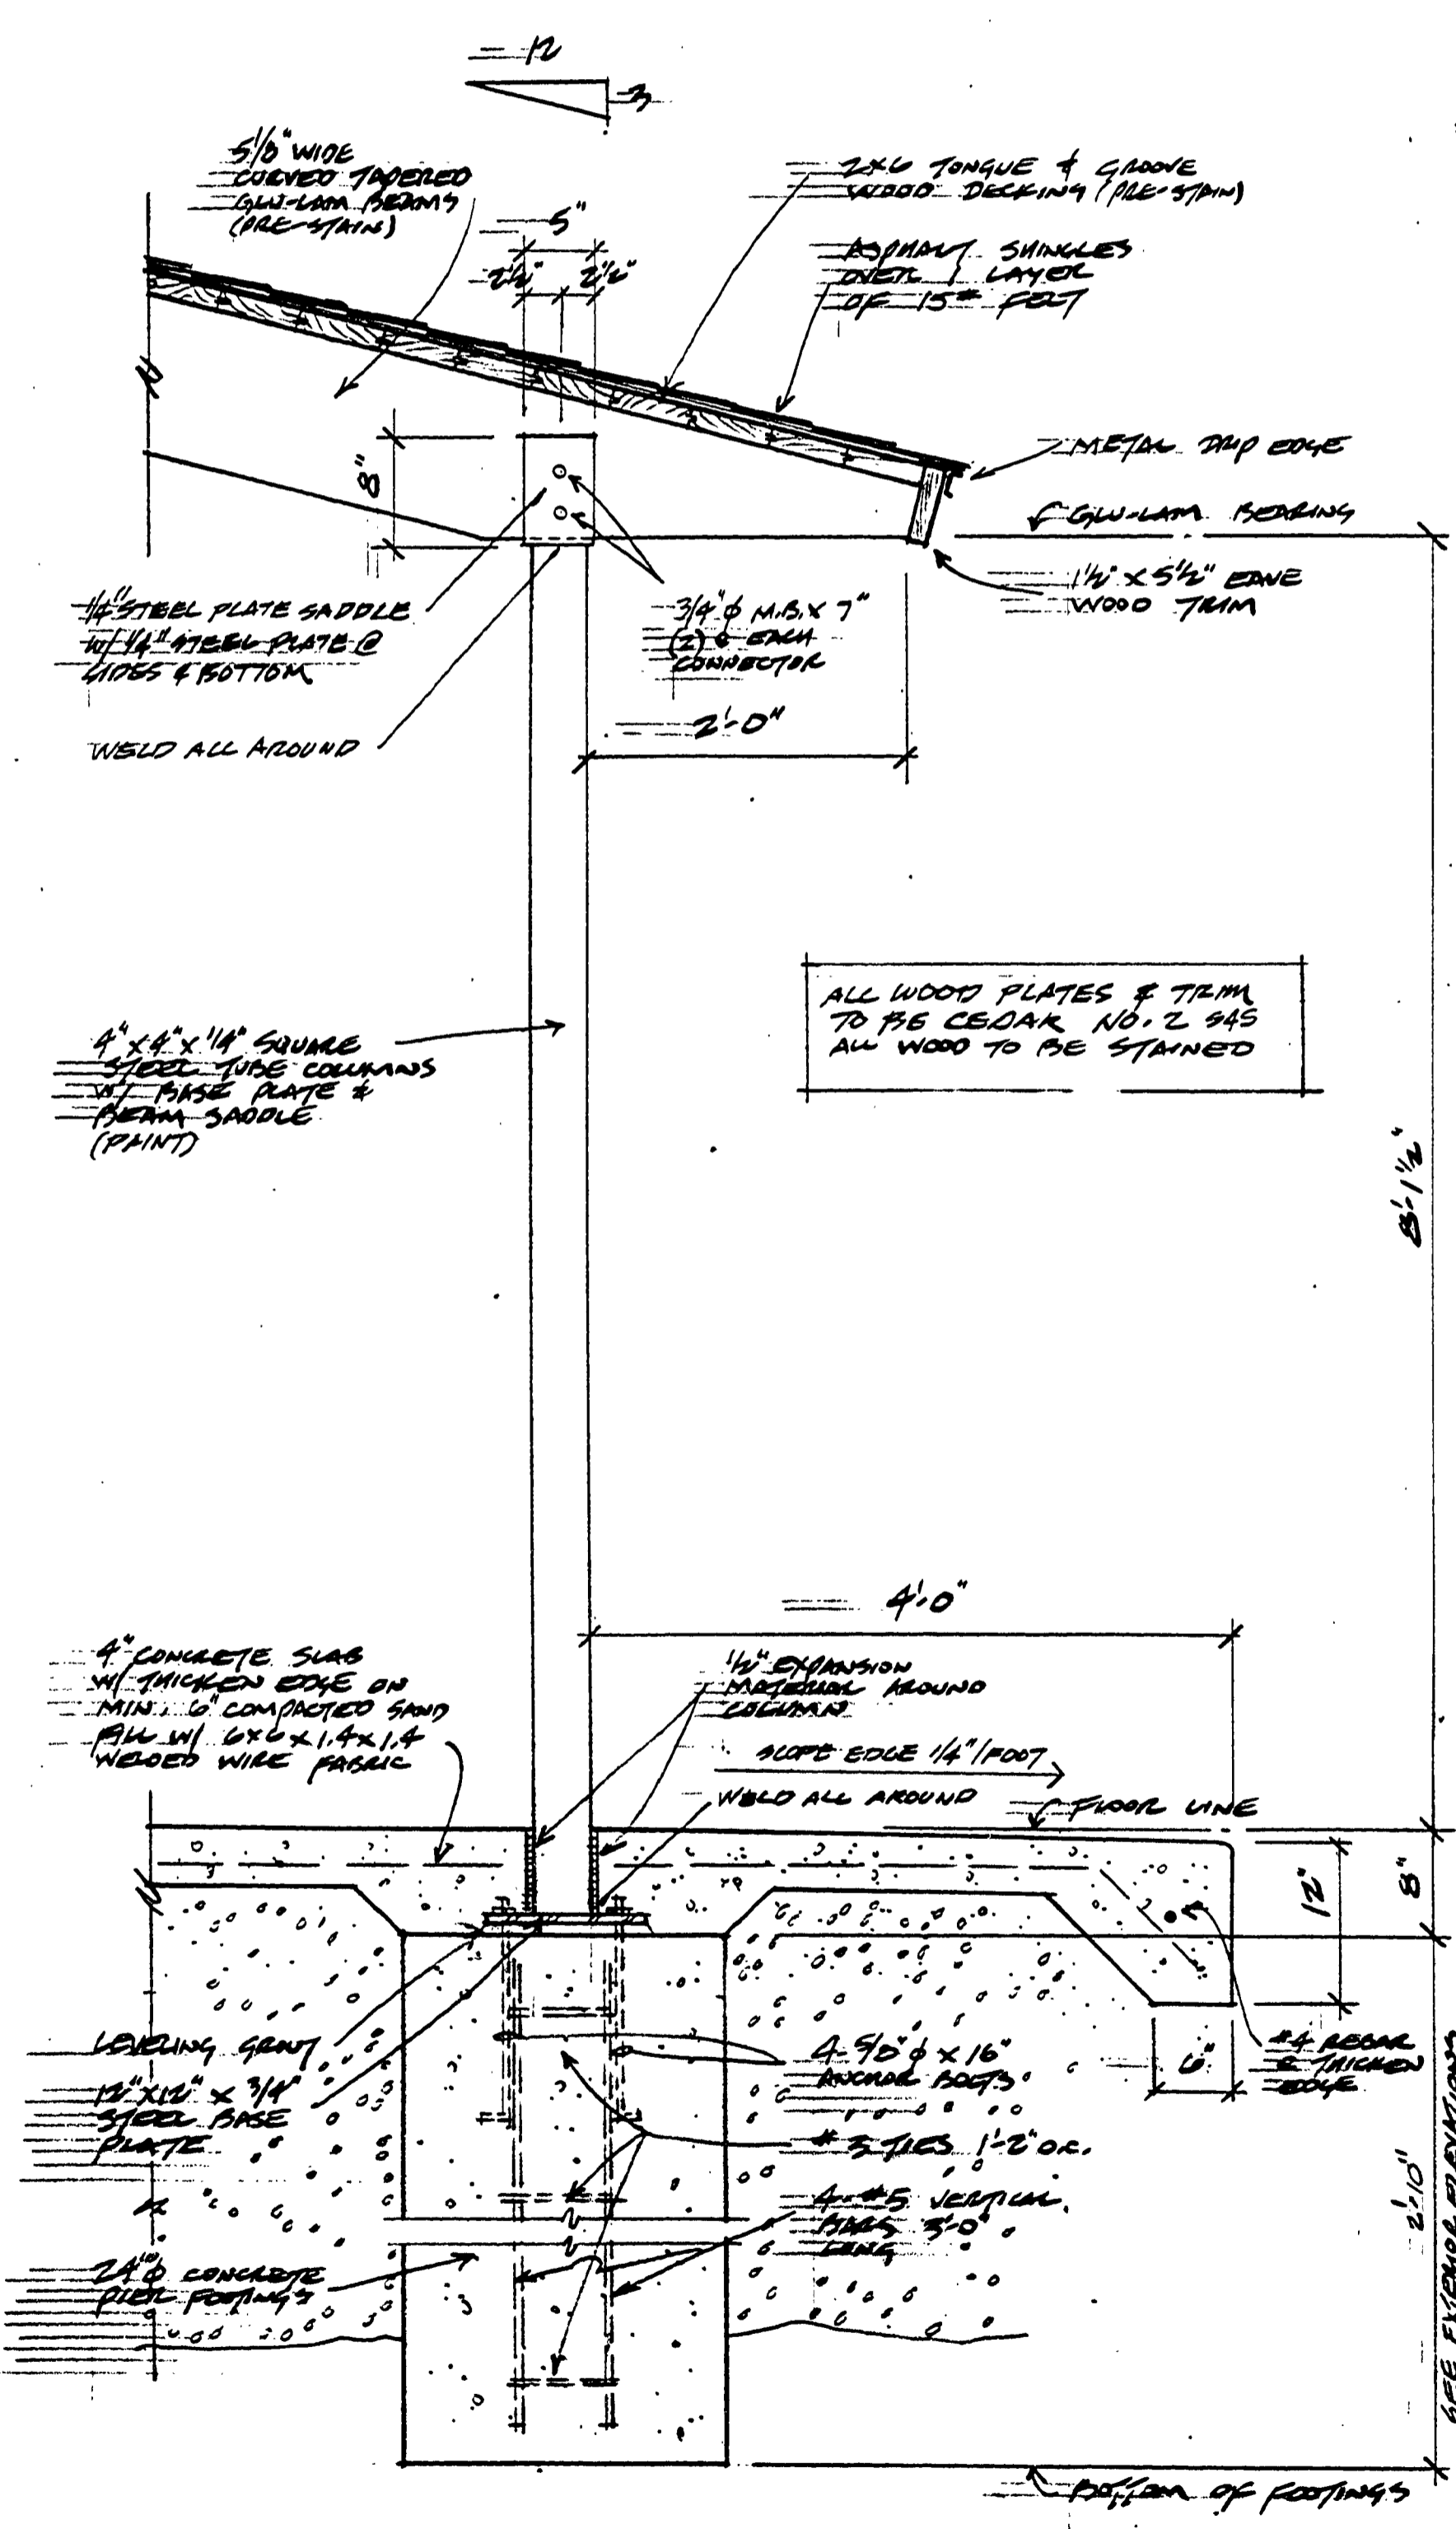


4 WALL SECTION
SCALE 1"=1'-0"

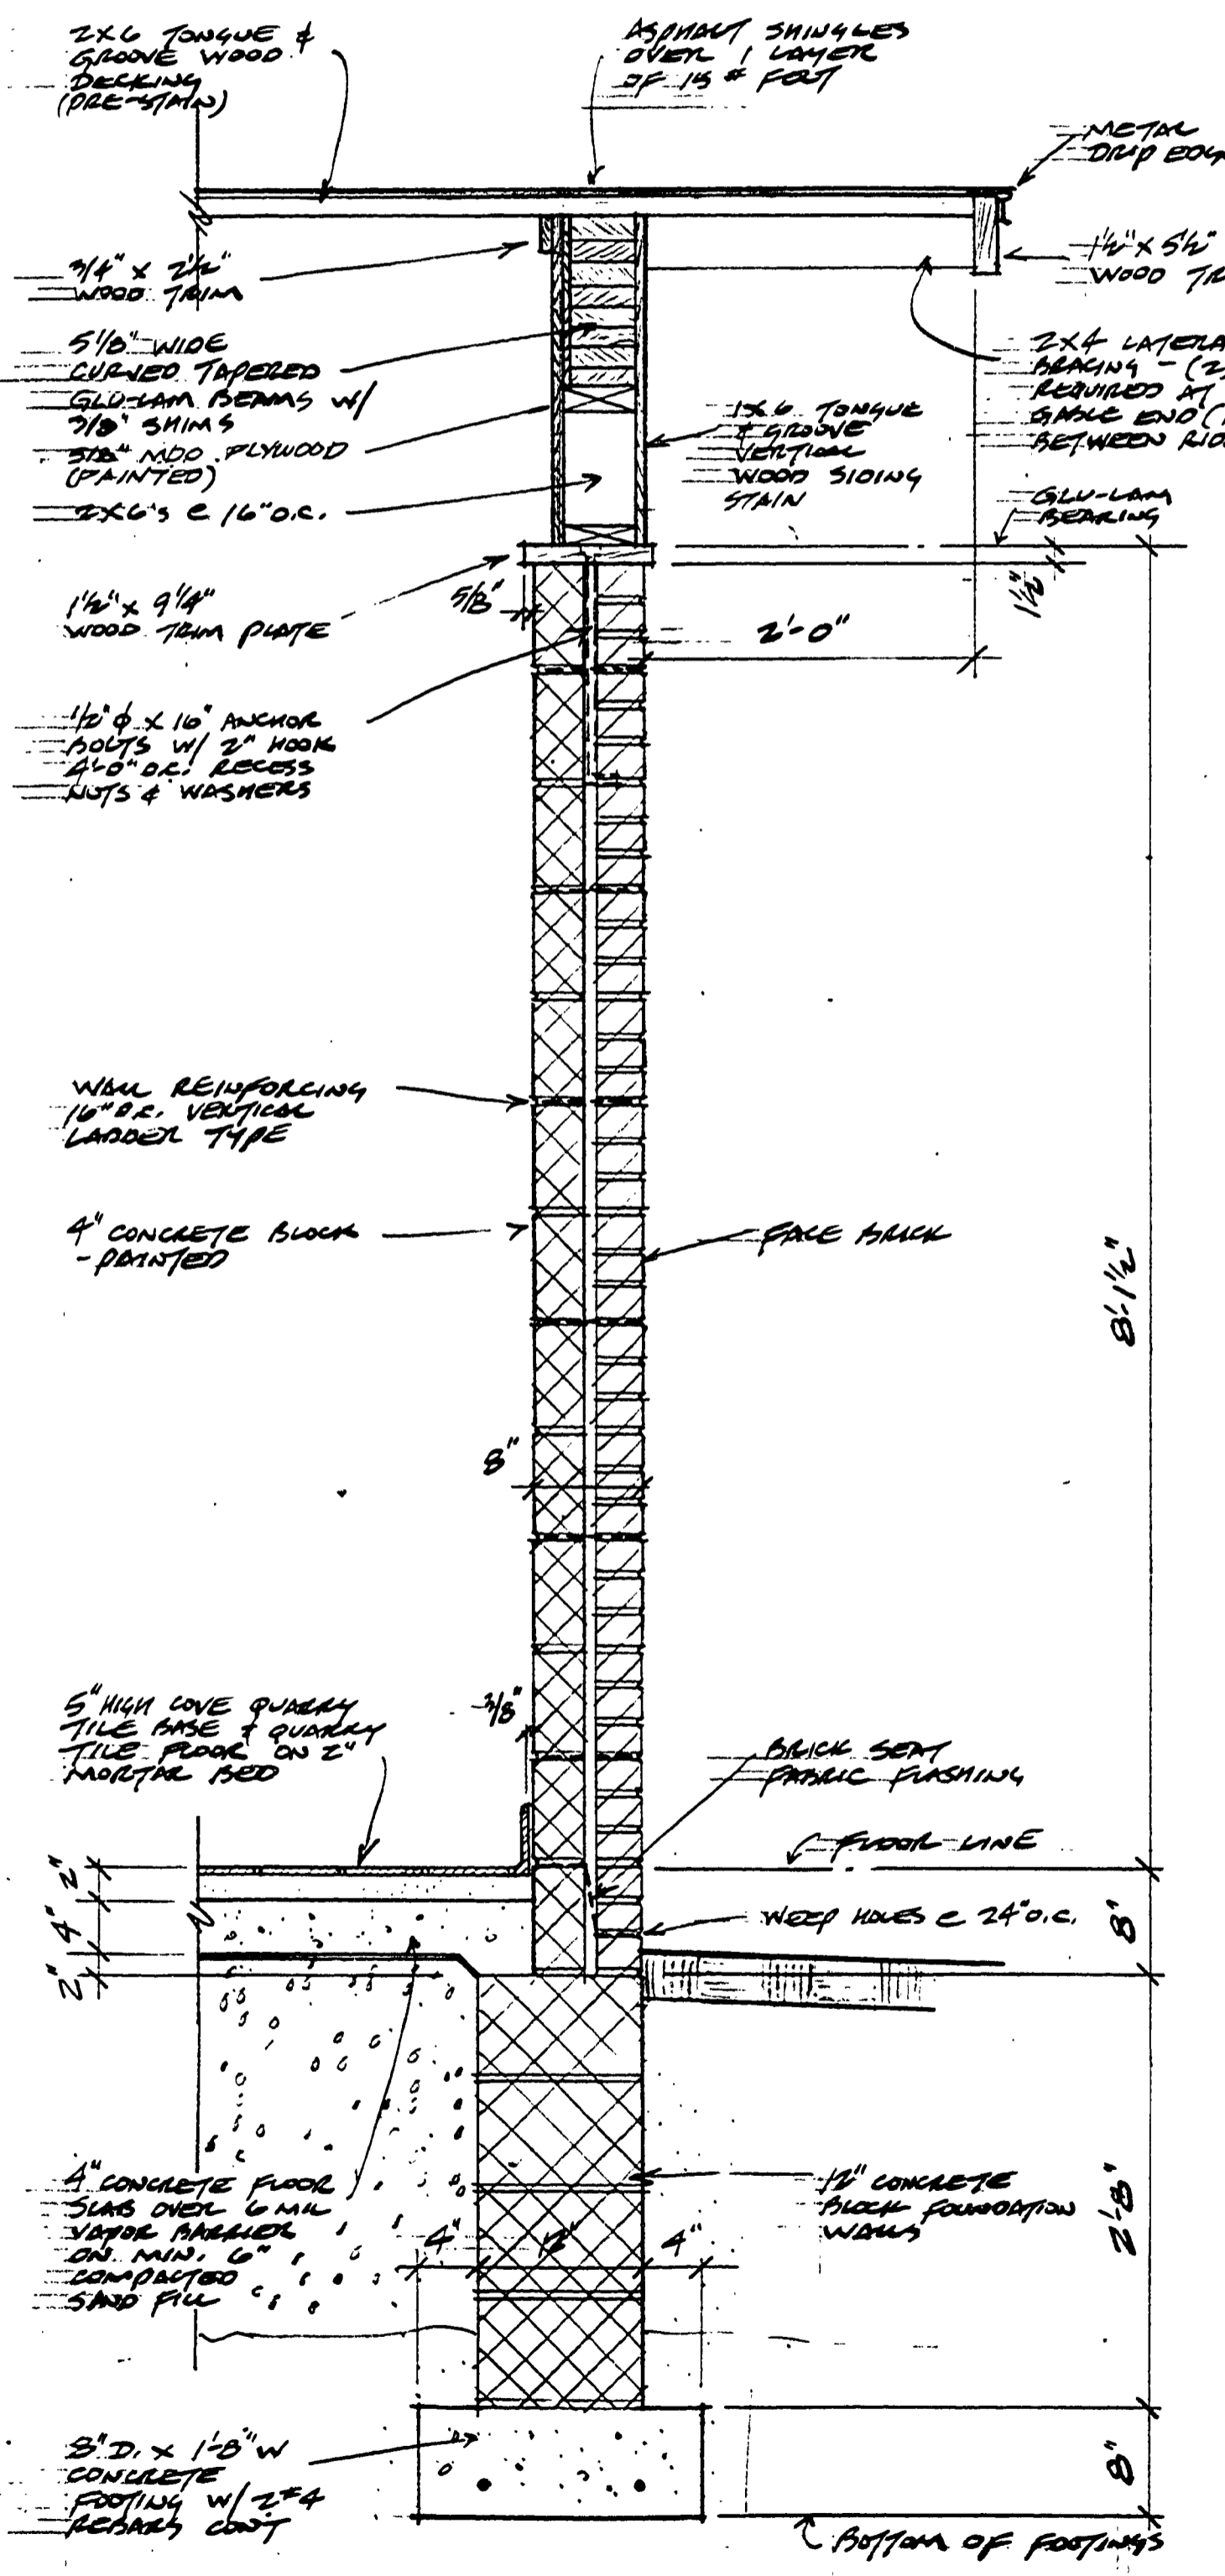

3 WALL SECTION
SCALE 1"=1'-0"

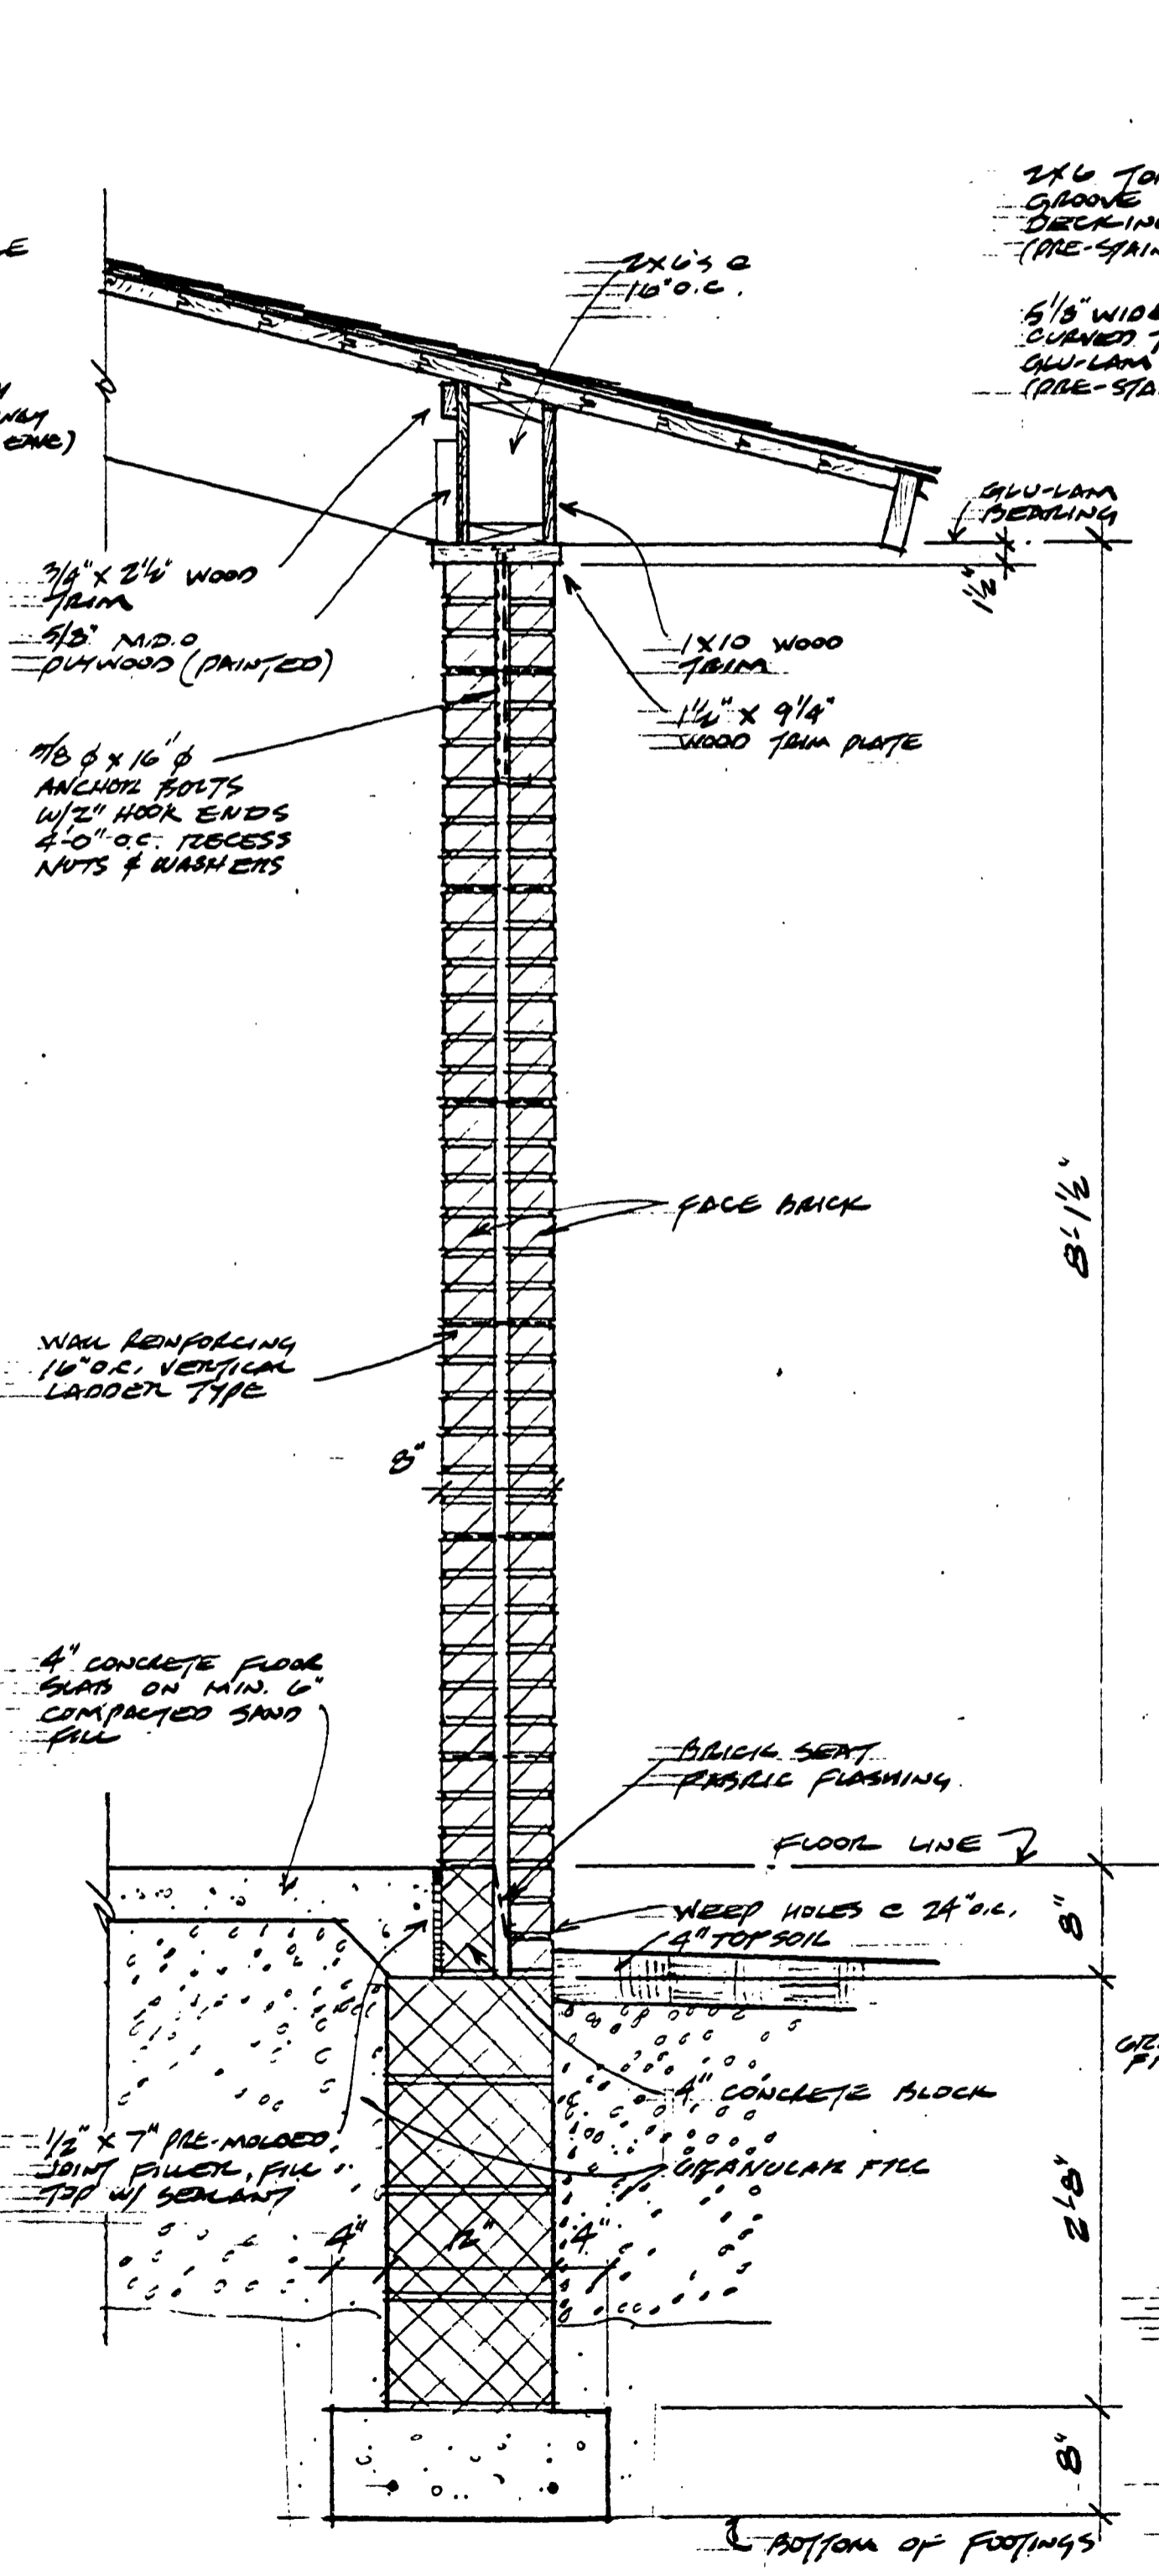


2 WALL SECTION
SCALE 1"=1'-0"

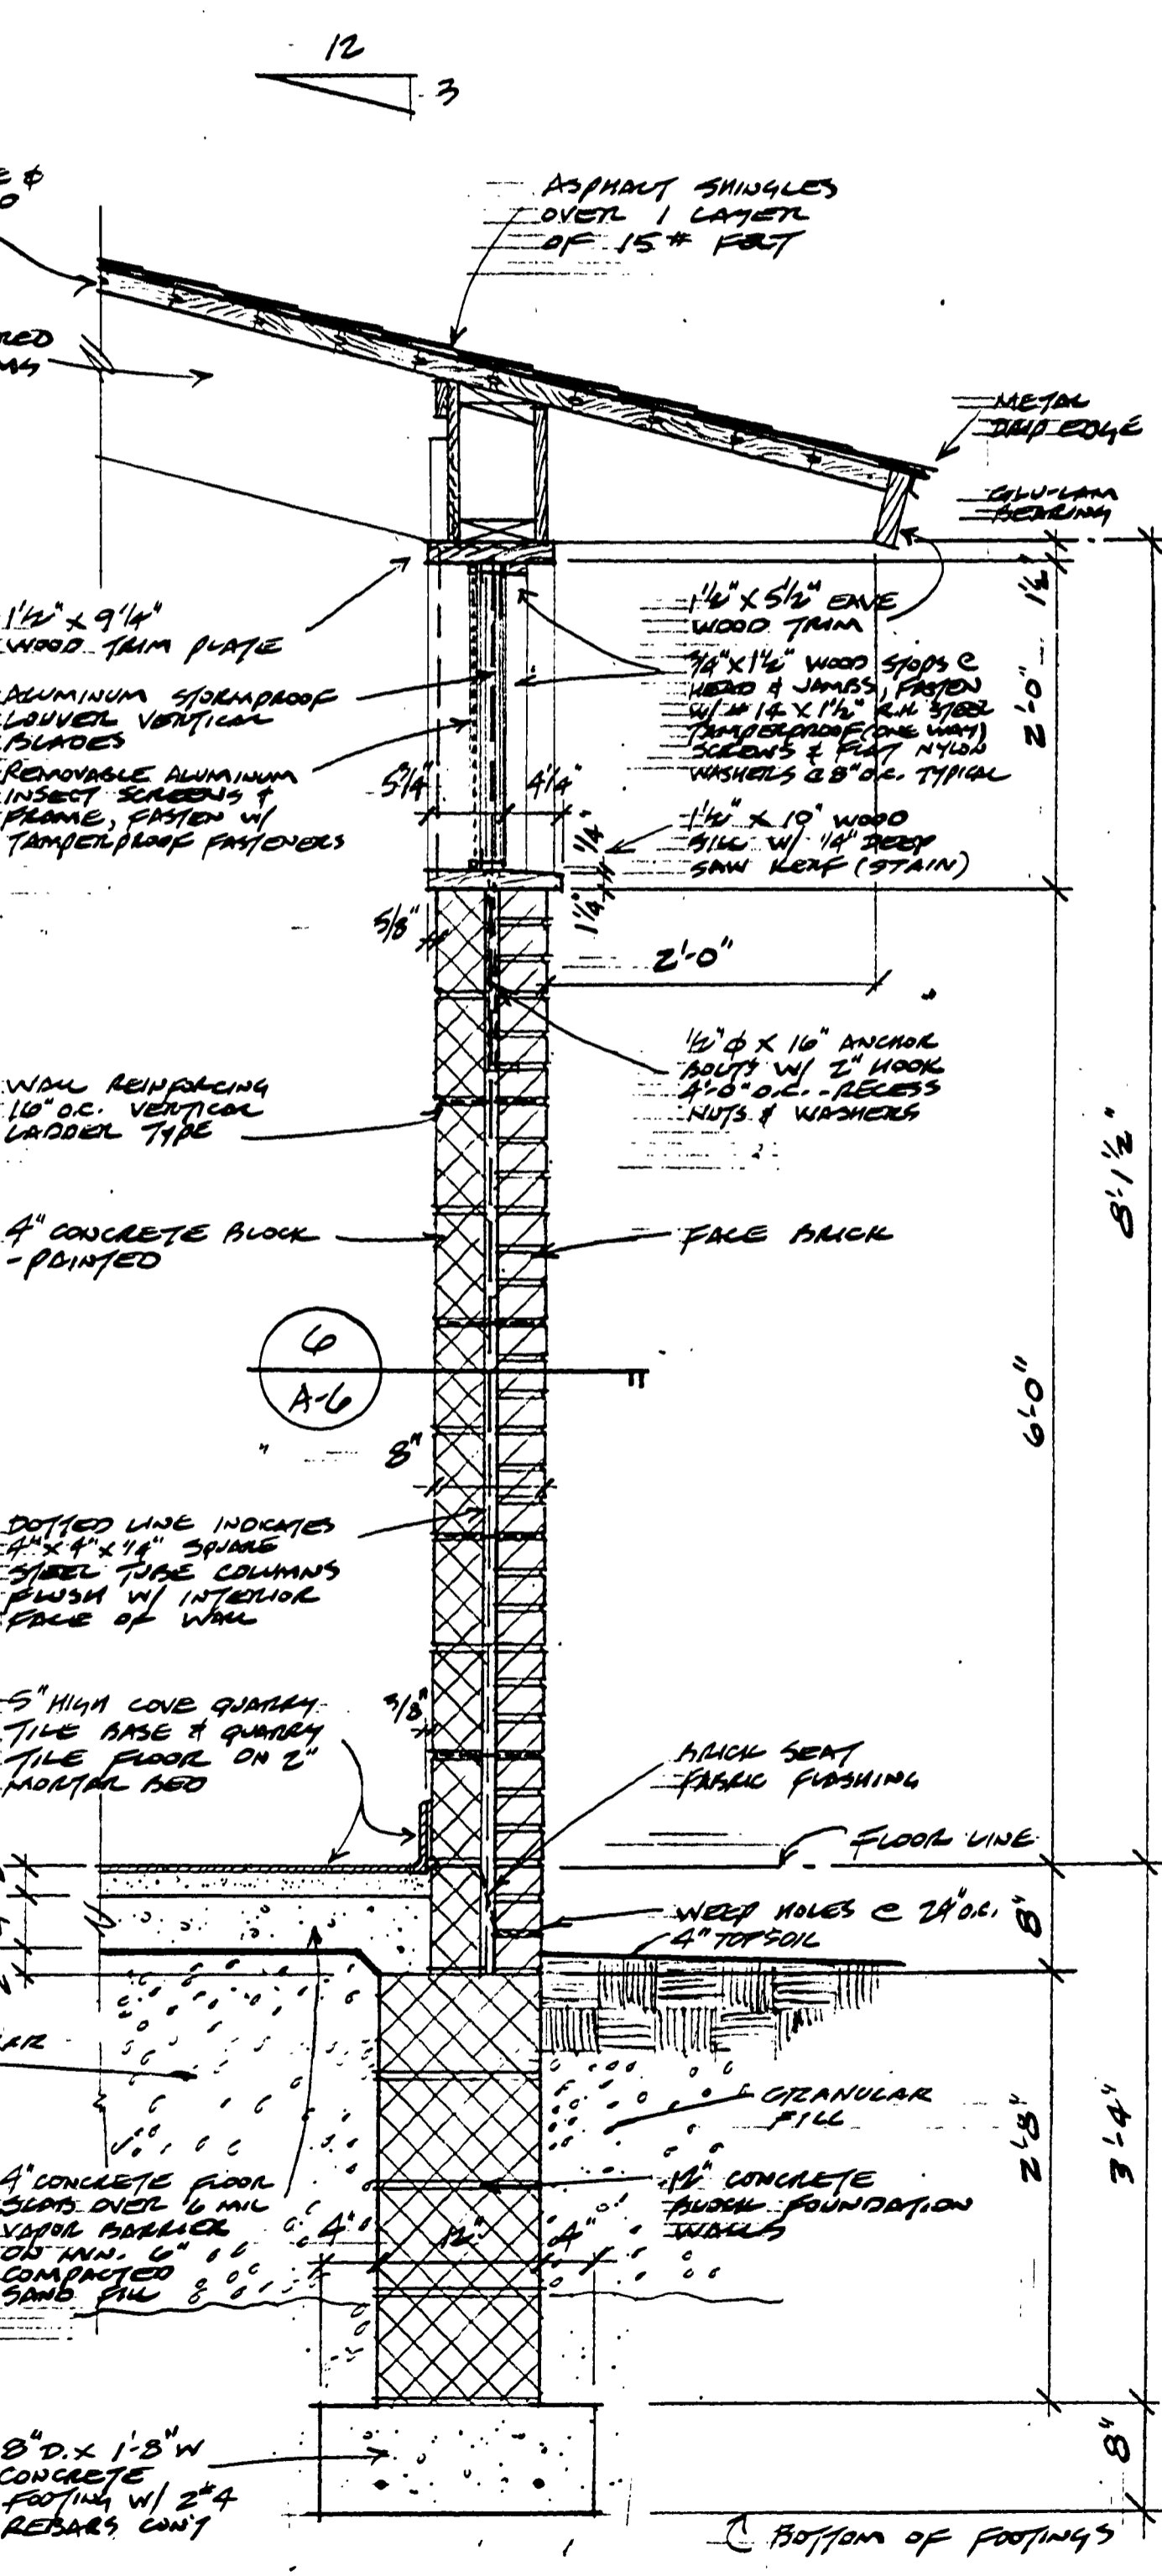

1 WALL SECTION
SCALE 1"=1'-0"

Bernath-Coakley Associates, Architects
4104 W. St. Joseph Hwy.
Lansing, Michigan 48917
(517) 321-9525

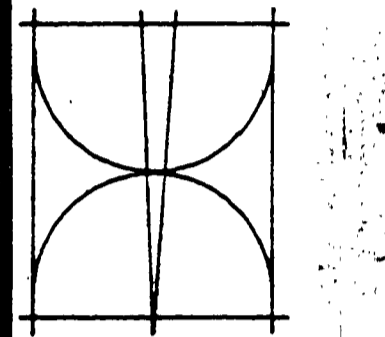

STATE OF MICHIGAN
DEPARTMENT OF MANAGEMENT AND BUDGET
Office of Facilities

TOILET AND SHELTER BUILDING
BAY CITY STATE PARK
STATE OF MICHIGAN
DEPARTMENT OF NATURAL RESOURCES
PARKS DIVISION
PROTECTING MICHIGAN'S FUTURE POND PROGRAM A007-NO. 007-75-2450-2450

Revisions
Date JULY 27, 1970
Comm. No. 9034
Sheet No.

AG
L-123