



FLOOR LAYOUTS SIMILAR TO STANDARD HILLDOW SHEET HOUSE

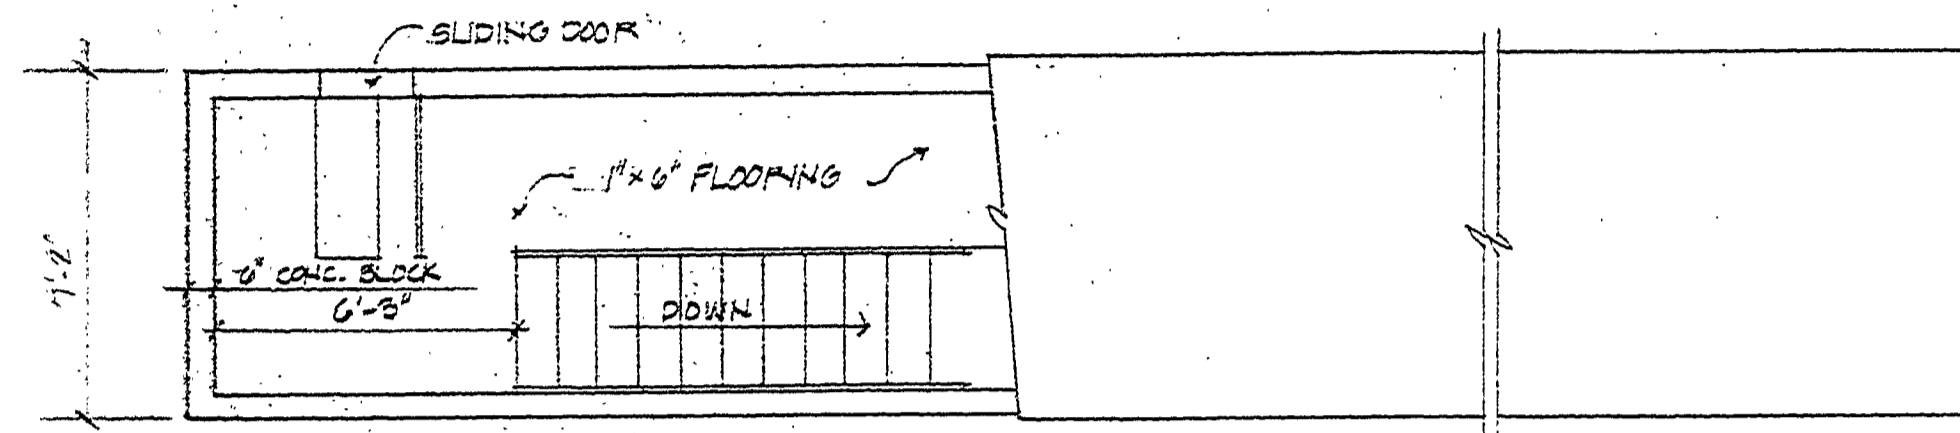


SECOND FLOOR PLAN

NOTE:  
 - USE SAME MATERIALS & CONSTRUCTION AS FOR SHEET HOUSE.  
 - 6" CONC. BLK. MAY BE SUBSTITUTED FOR 8" CONC. BLK.  
 - SEAL ALL EXPOSED WOOD

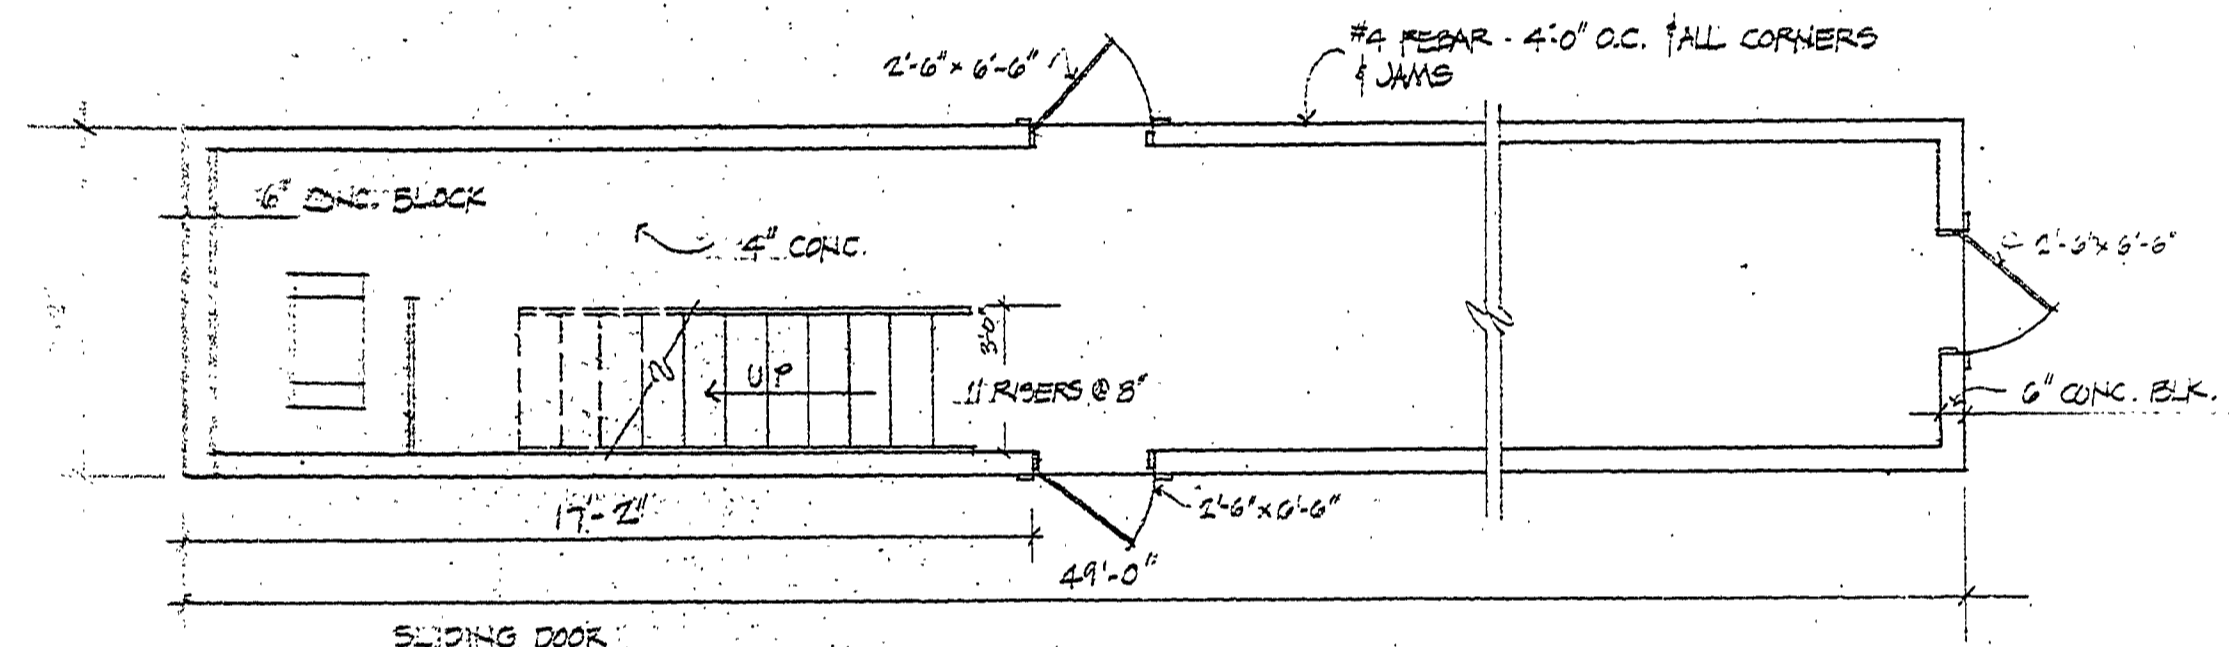


FIRST FLOOR PLAN

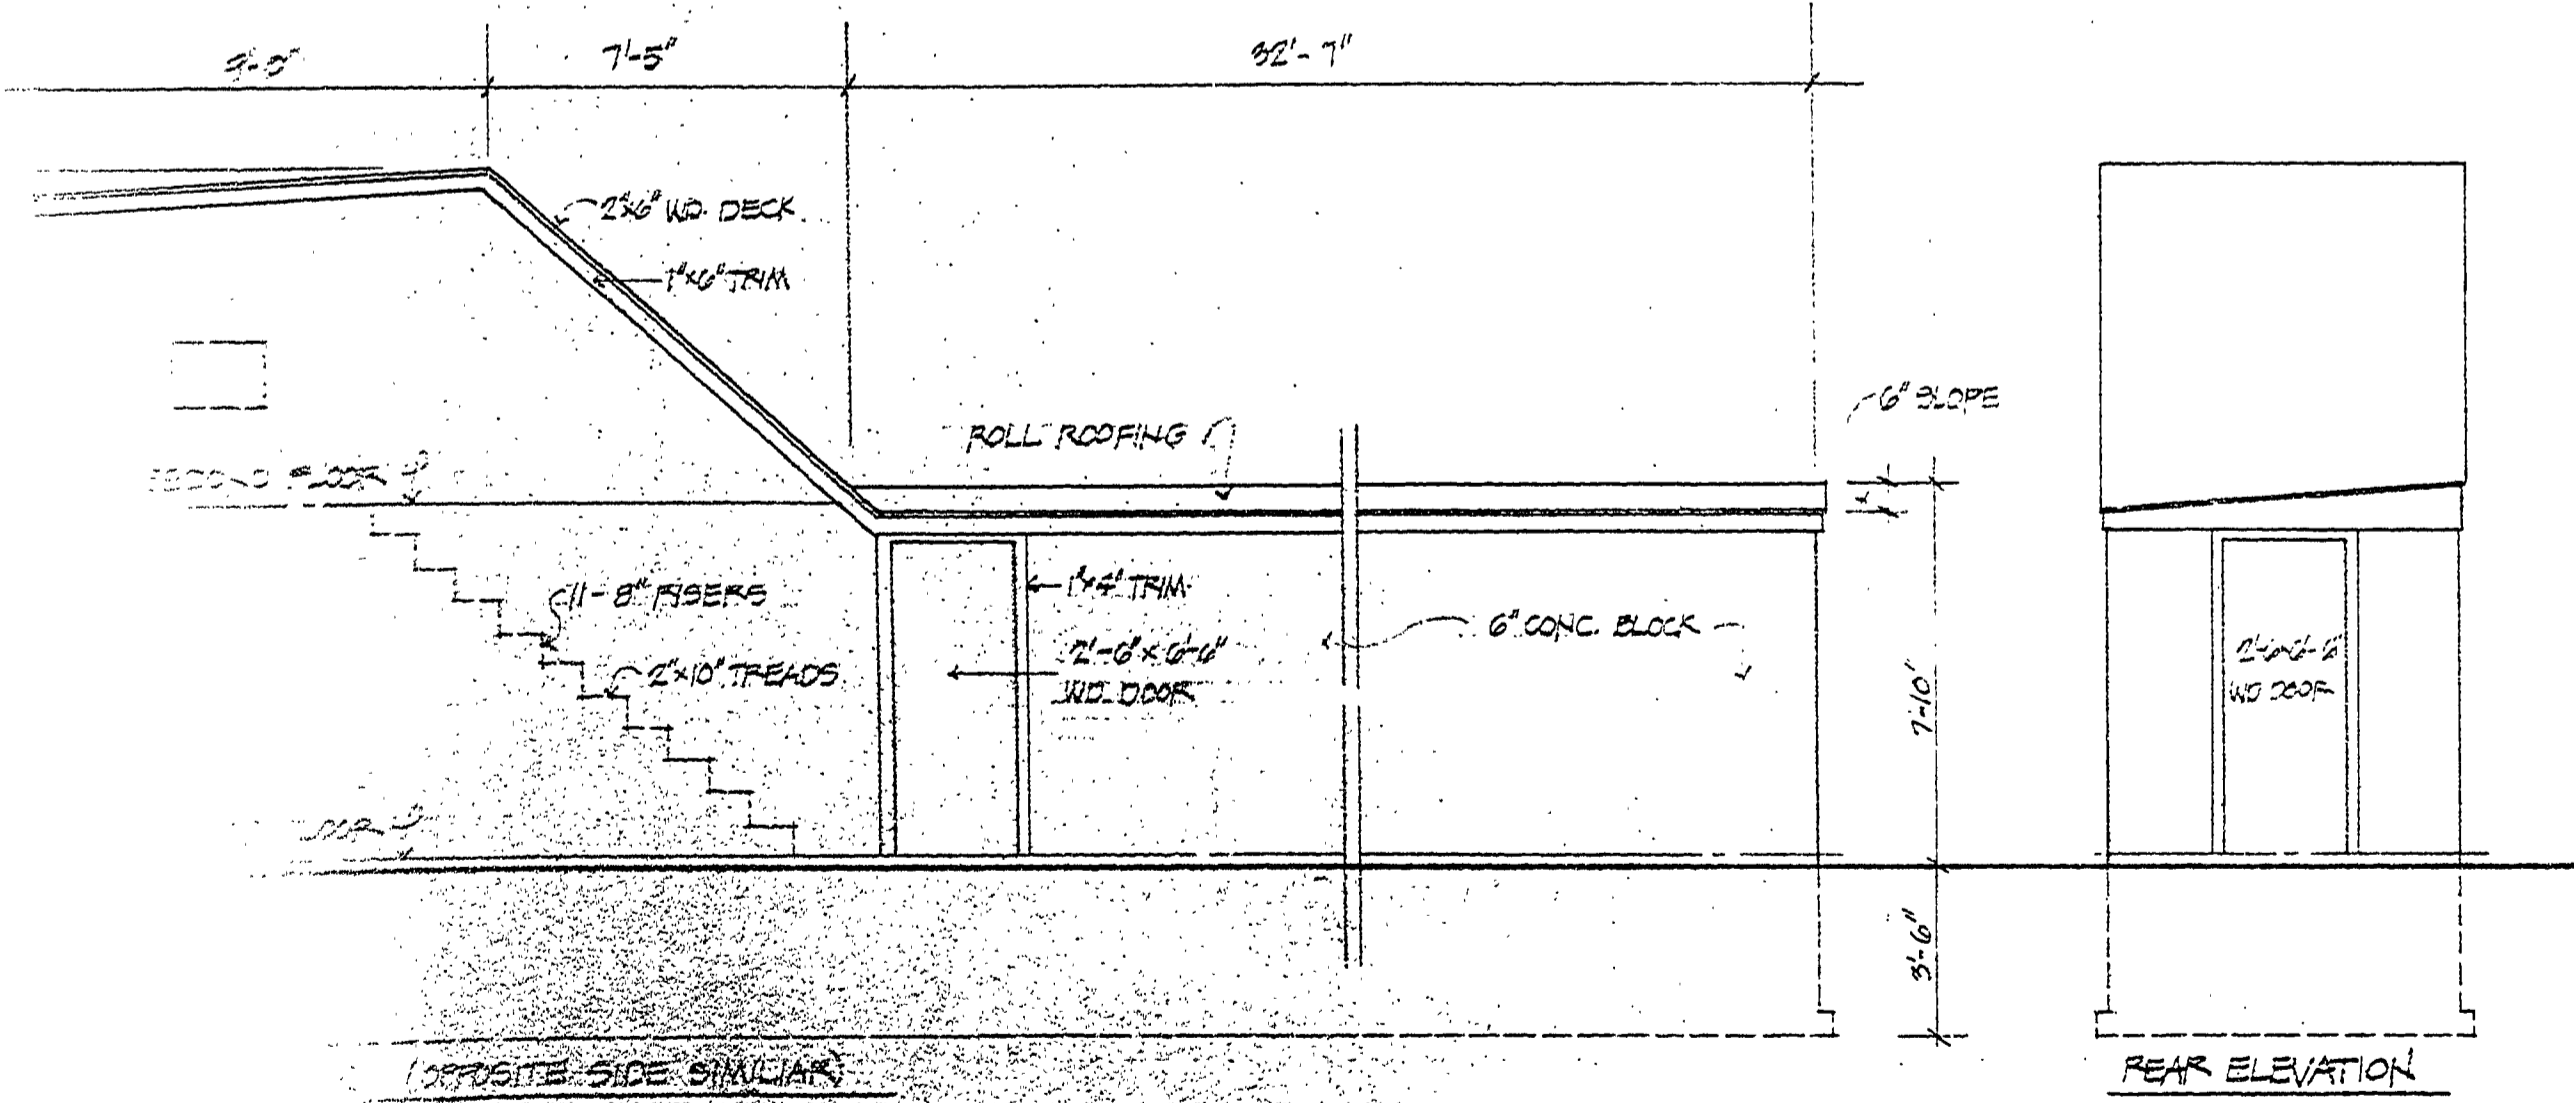


REAR ELEVATION

COMBINATION HOUSE W/STORAGE - MASONARY CONSTRUCTION  
 SCALE 1/4" = 1'-0"

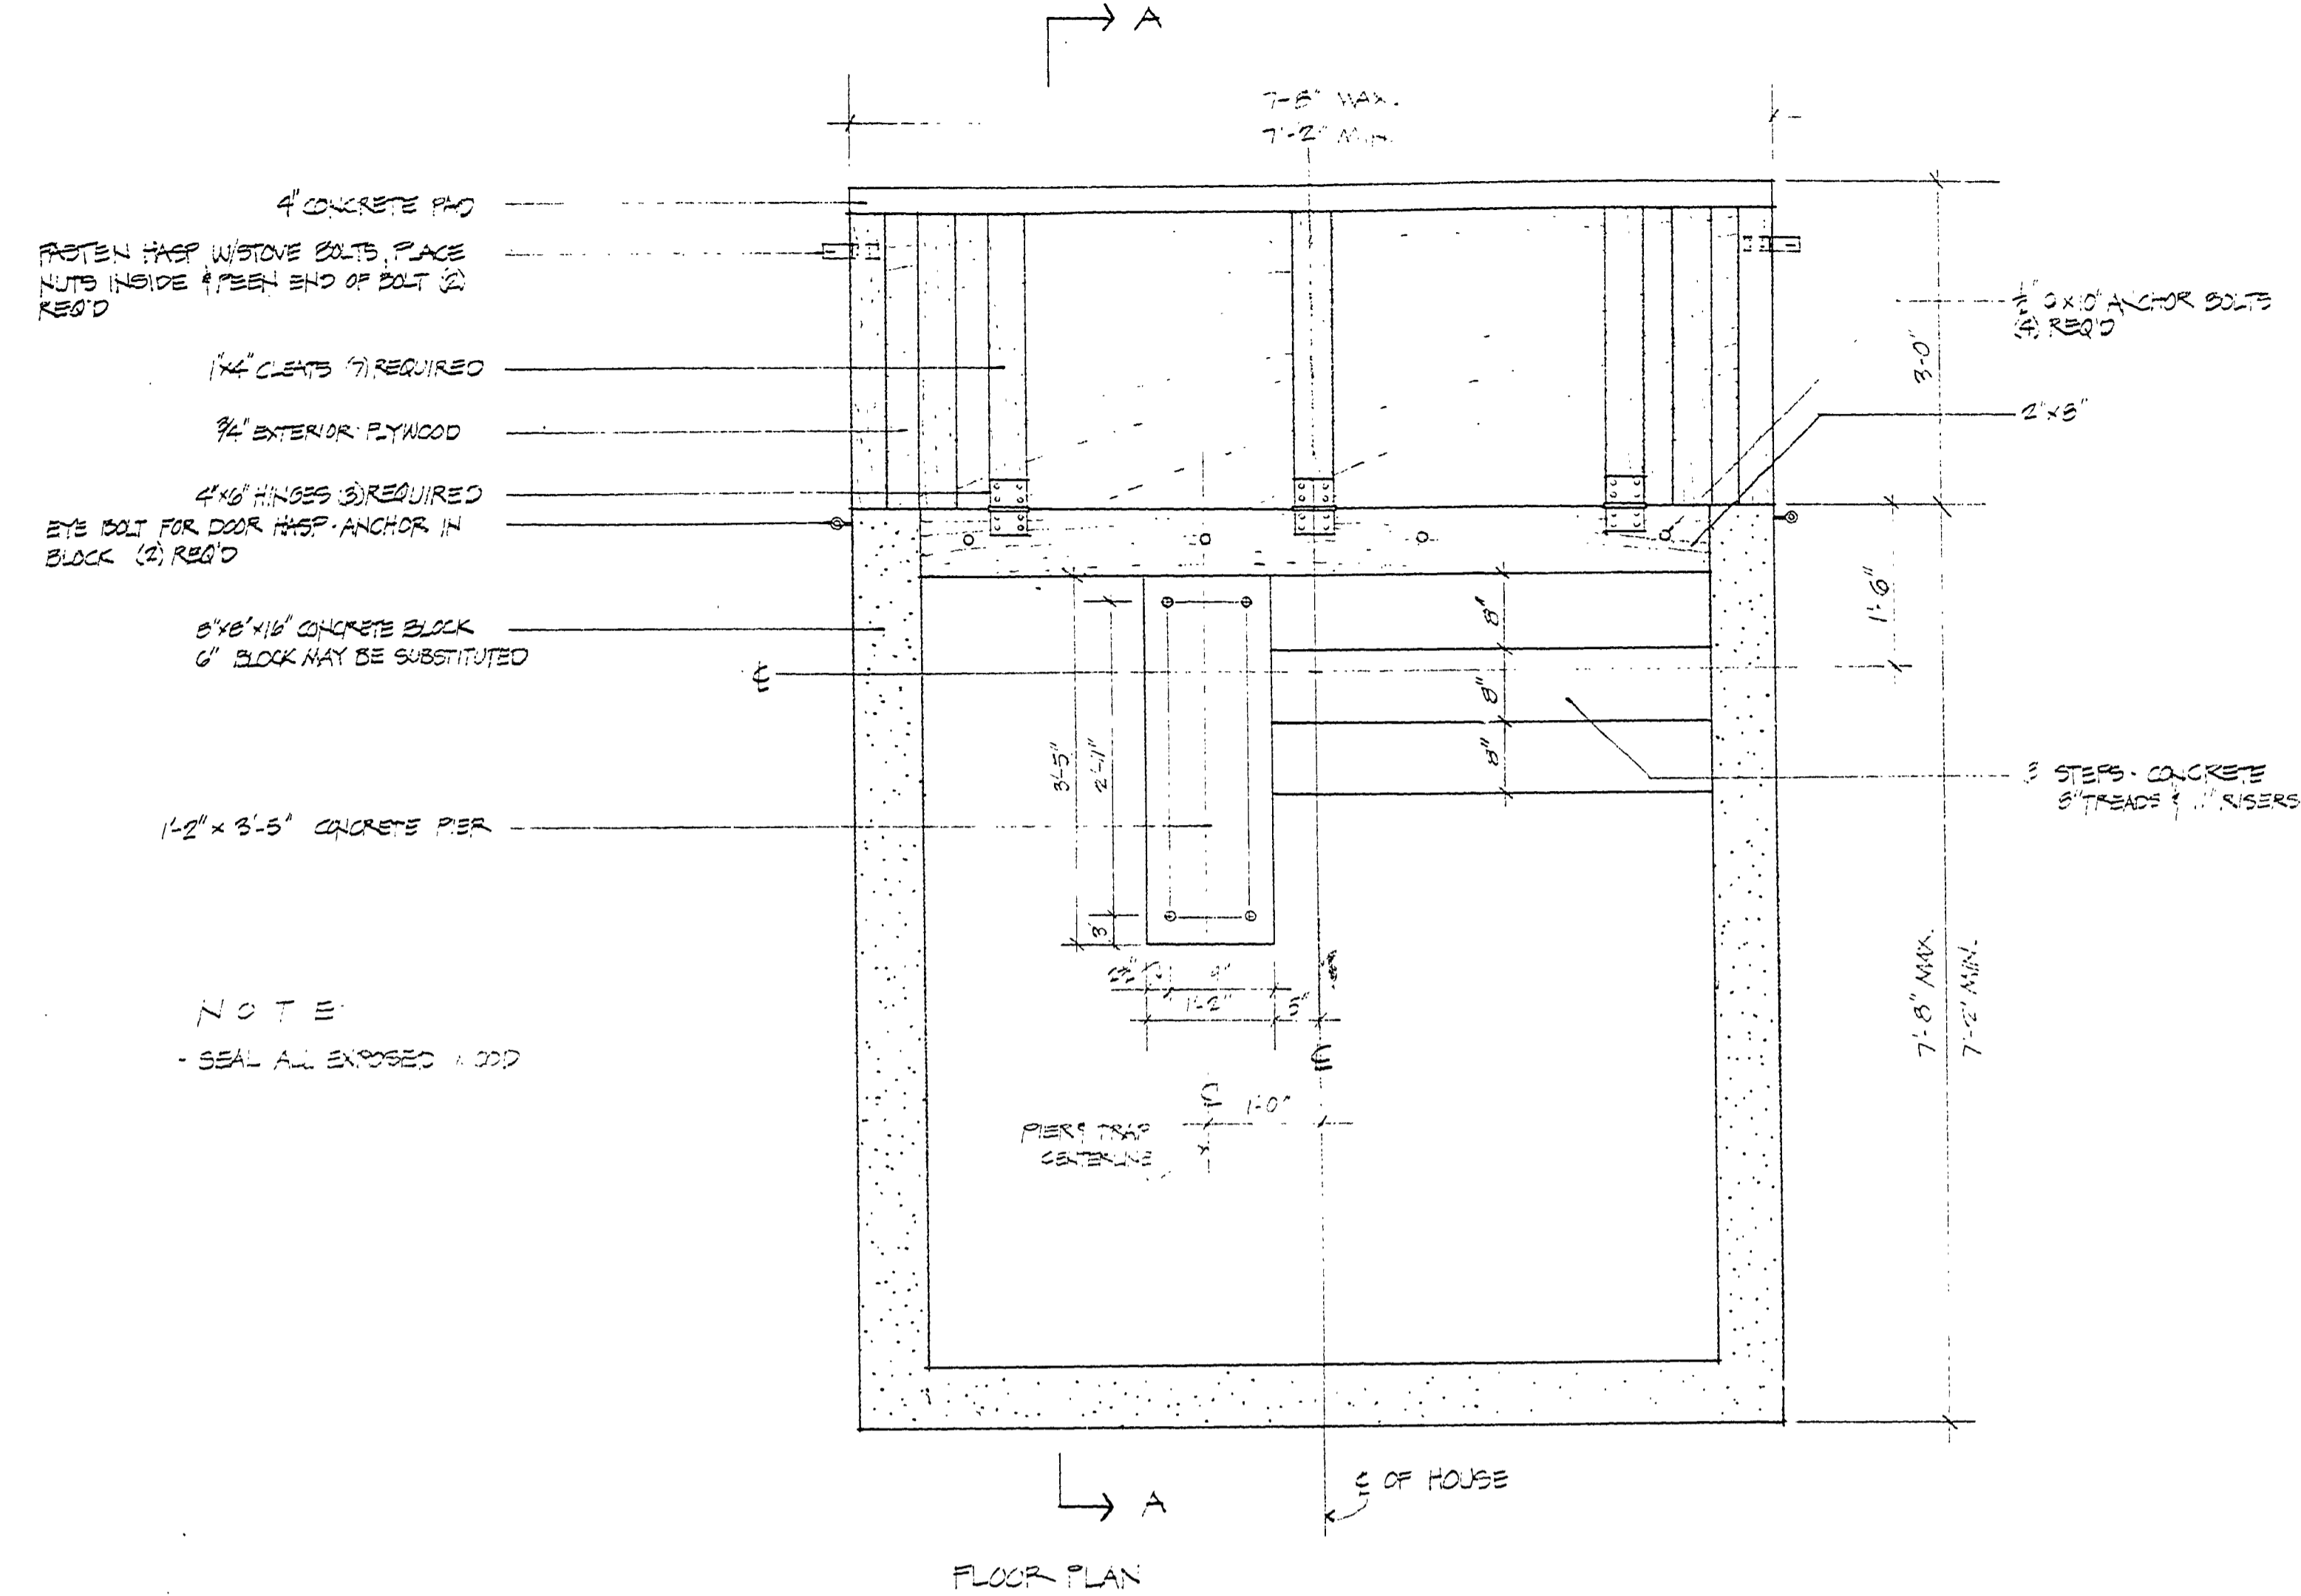

FLOOR PLAN

NOTE:  
 - SEAL ALL EXPOSED WOOD

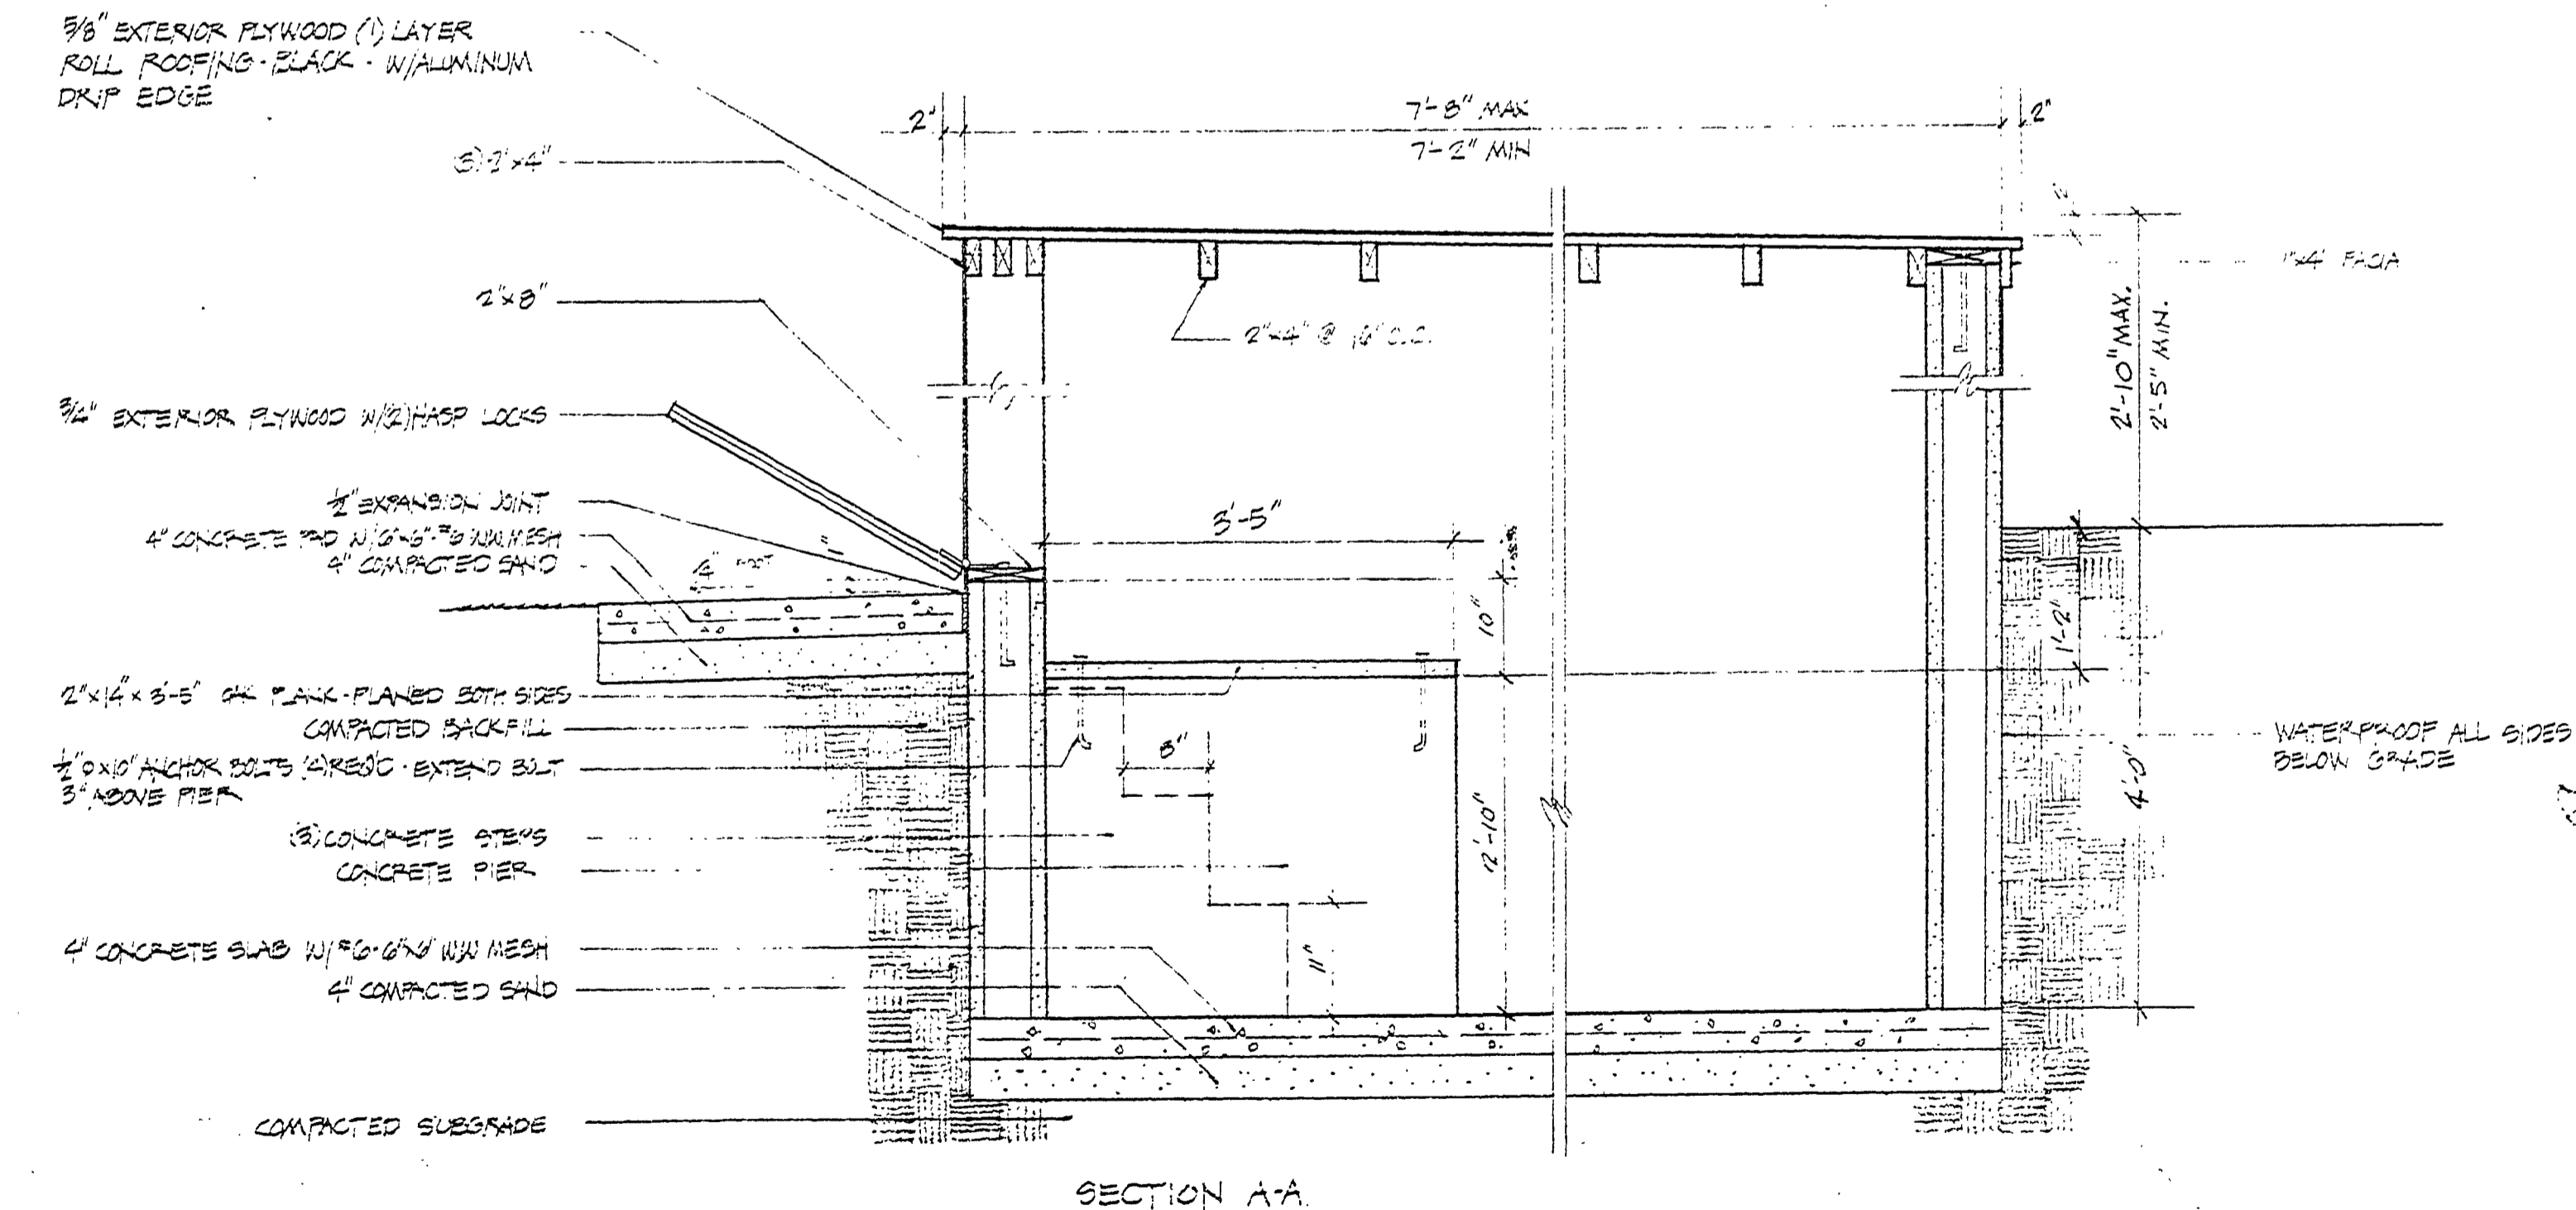

SECTION A-A

TRAP HOUSE

SCALE 3/8" = 1'-0"

NO.	DATE	BY	REVISIONS	NO.	DATE	BY	REVISIONS	MICHIGAN DEPARTMENT OF NATURAL RESOURCES	TRAP HOUSE PLAN SHEET TITLE	Bald Mountain Recreation Area AREA OR PARK Shooting Facility PROJECT	PROJECT NO. 22-4073	SHEET 8 OF 19	PLAN NO. E-111
1.				2.									