
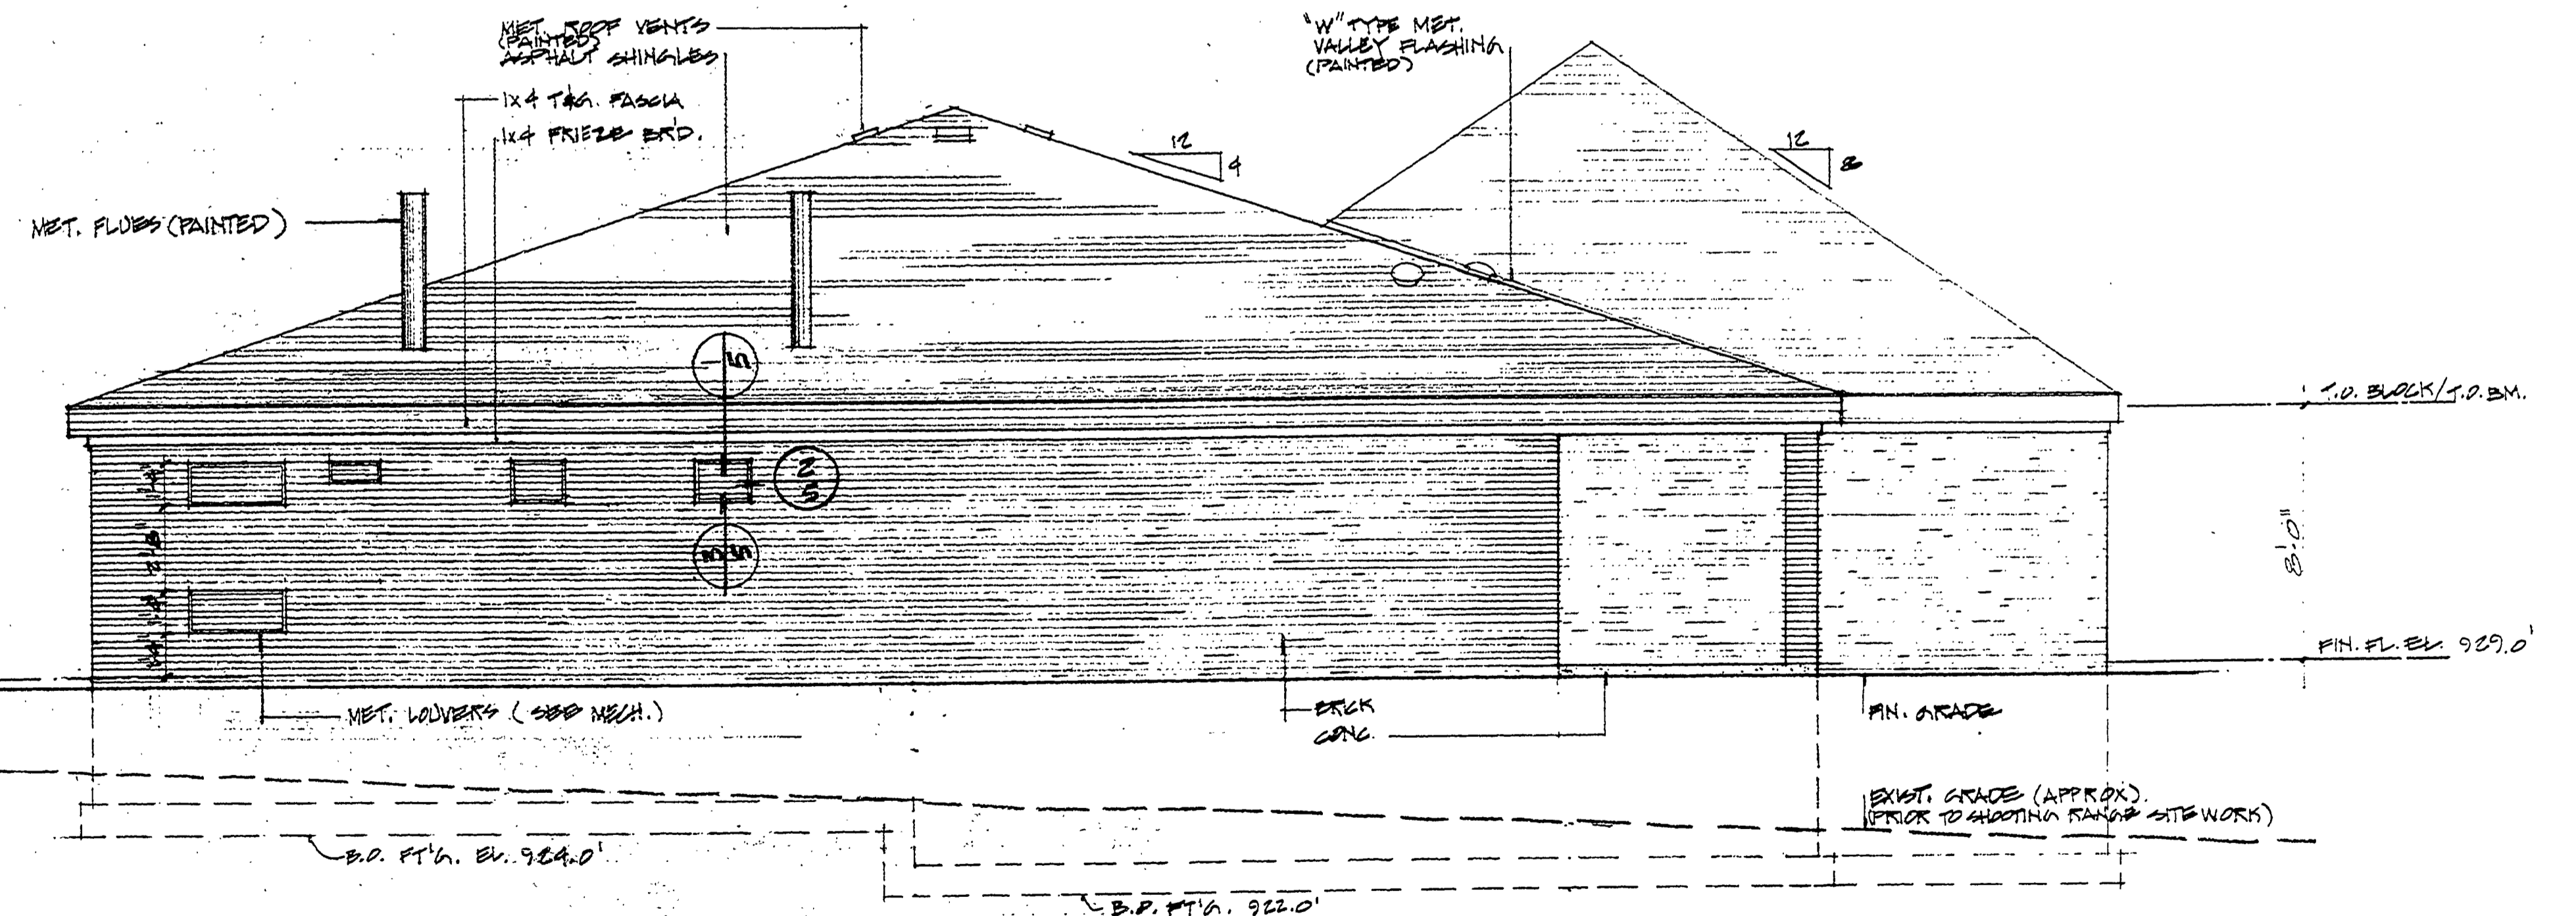


**NORTH ELEVATION**  
1/4" = 1'-0"

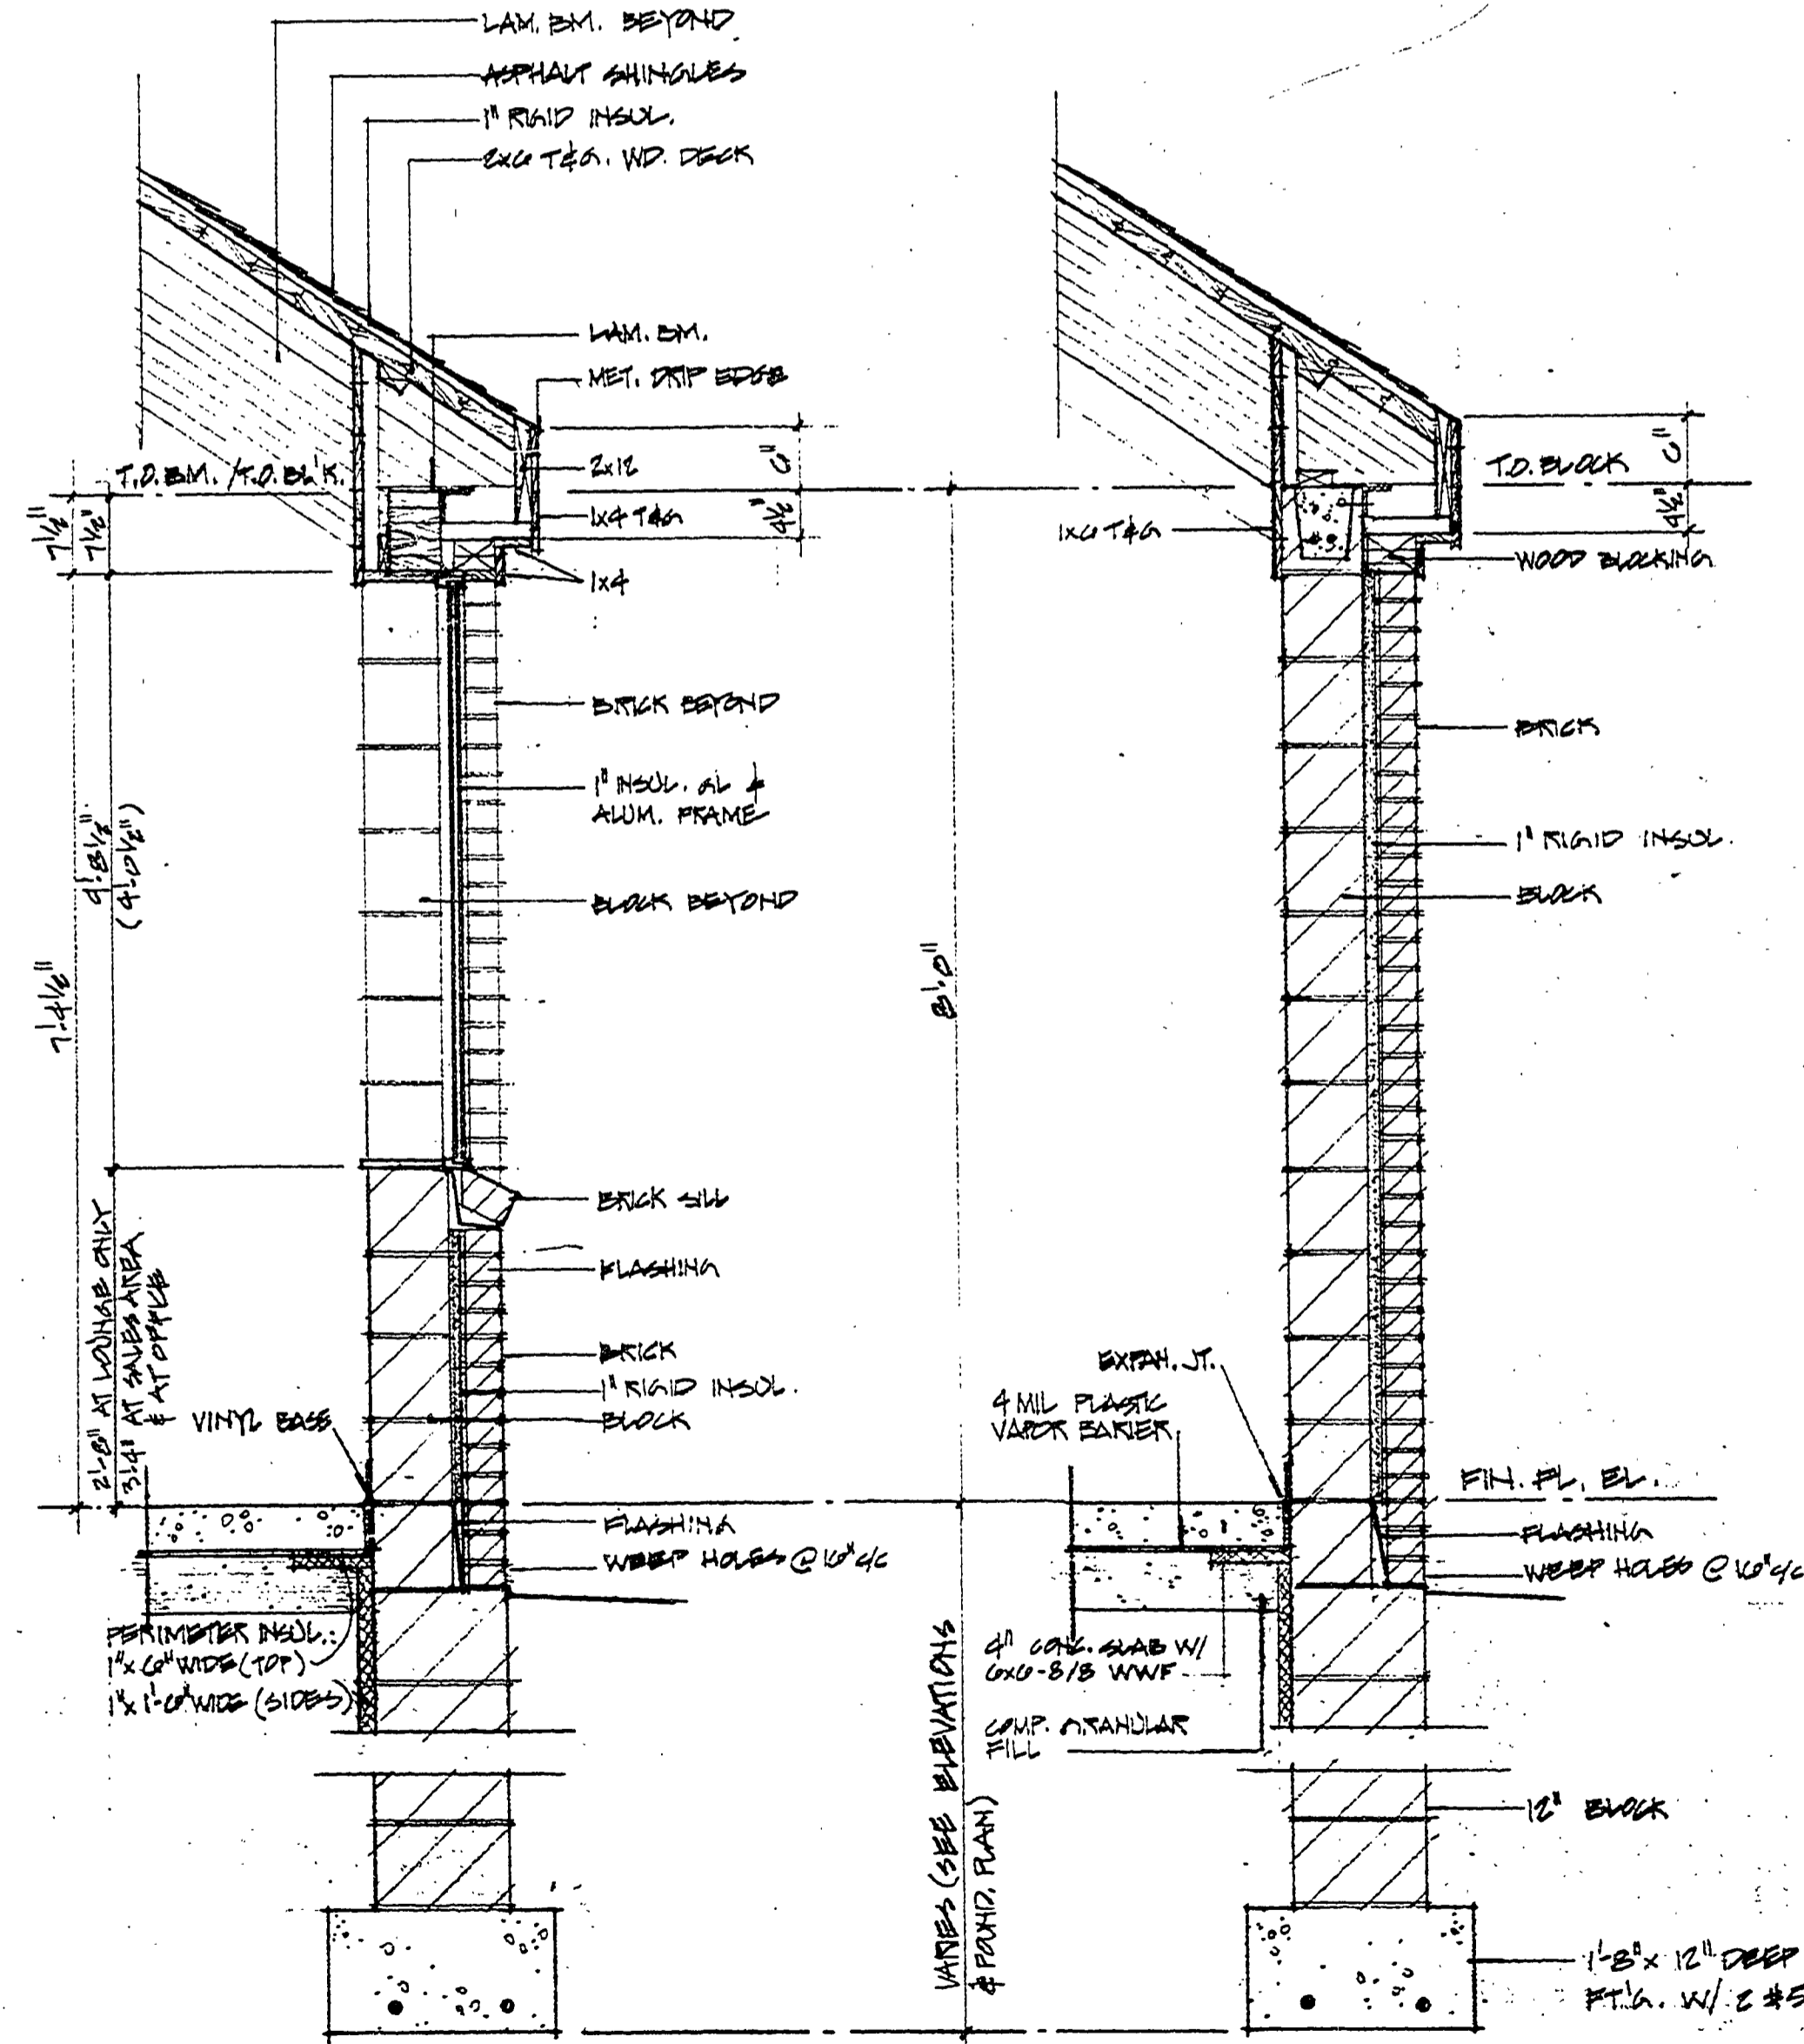

**WEST ELEVATION**  
1/4" = 1'-0"

4  
4  
3/4" = 1'-0"

5  
4  
3/4" = 1'-0"

SURVEYED BY	DRAWN BY	NO.	DATE	BY	REVISIONS	NO.	DATE	BY	REVISIONS
	D.G.	1.				3.			
DESIGNED BY	CHECKED BY	2.				4.			
	M.F.P.								

MICHIGAN  
DEPARTMENT OF NATURAL RESOURCES

**ELEVATIONS &  
WALL SECTIONS**  
SHEET TITLE

BALD MOUNTAIN RECREATION AREA  
AREA OR PARK  
SHOOTING RANGE FACILITY  
PROJECT

PROJECT NO. **22-4100**  
SHEET **5** OF **16** PLAN NO. **E114**