

FLOOR PLAN SCALE: 1/4" = 1'-0"

ROOM FINISH SCHEDULE

NO.	ROOM NAME	FLOOR	BASE	WALL	CEIL'G	TRIM
1	LIVING ROOM		HARDWOOD	RESILIENT TL.	CONCRETE	COMMON TILE
2	LIV. RM. CLOSET					
3	BED RM. CLOSET					
4	BED ROOM					
5	BED ROOM					
6	BED RM. CLOSET					
7	LINEN CLOSET					
8	BED RM. CLOSET					
9	BED RM. CLOSET					
10	BED ROOM					
11	BATH ROOM					
12	BATH ROOM					
13	HALL					
14	PANTRY ROOM					
15	PAN. RM. CLOSET					
16	KITCHEN					
17	GARAGE					
	LIVING RM. ENTRY					

ELECTRICAL SYMBOLS


120/240 V. 1Ø-3W
150A SERVICE W/MAIN DISCONNECT

BREAKERS	DESCRIPTION
15A-1Ø	LIGHTS
15A-1Ø	LIGHTS
15A-1Ø	LIGHTS
15A-1Ø	LIGHTS
20A-1Ø	CONV. OUTLETS
20A-1Ø	CONV. OUTLETS
20A-1Ø	CONV. OUTLETS
20A-1Ø	CONV. OUTLETS
20A-1Ø	CONV. OUTLETS
20A-1Ø	KITCHEN ACCEPTABLES
20A-1Ø	KITCHEN ACCEPTABLES
30A-2Ø	RANGE
30A-2Ø	ELECT. WATER HEATER
30A-2Ø	DRYER
15A-2Ø	WATER PUMP
20A-1Ø	SUMP PUMP
20A-1Ø-G.F.I.	W.P. & BATH RECEPTABLES
20A-1Ø-G.F.I.	WASHER
1Ø	
1Ø	
1Ø	
1Ø	
1Ø	


DOOR SCHEDULE

NO.	TYPE	SIZE	REMARKS
1	A	7'-0" x 6'-8" x 1 1/2"	
2	D	4'-0" x 6'-7" x 1 1/2"	4 PANELS REG'D (4'-0" NOM. OPN'G)
3	D	4'-0" x 6'-7" x 1 1/2"	4 PANELS REG'D (4'-0" NOM. OPN'G)
4	B	2'-6" x 6'-8" x 1 1/2"	
5	B	2'-6" x 6'-8" x 1 1/2"	
6	D	5'-0" x 6'-7" x 1 1/2"	4 PANELS REG'D (5'-0" NOM. OPN'G)
7	B	1'-6" x 6'-8" x 1 1/2"	
8	D	4'-0" x 6'-7" x 1 1/2"	4 PANELS REG'D (4'-0" NOM. OPN'G)
9	D	4'-0" x 6'-7" x 1 1/2"	4 PANELS REG'D (4'-0" NOM. OPN'G)
10	A	2'-6" x 6'-8" x 1 1/2"	
11	B	2'-6" x 6'-8" x 1 1/2"	
12	B	2'-6" x 6'-8" x 1 1/2"	
13	B	2'-6" x 6'-8" x 1 1/2"	
14	B	2'-6" x 6'-8" x 1 1/2"	
15	A	2'-8" x 6'-8" x 1 1/2"	CLASS '0' FIRE DOOR
16	C	2'-8" x 6'-8" x 1 1/2"	
17	C	9'-0" x 7'-0" x 1 1/2"	ROLL-UP OVERHEAD
18	C	9'-0" x 7'-0" x 1 1/2"	ROLL-UP OVERHEAD

NOTE:
WINDOW NUMBERS SHOWN ON PLAN ARE CASEMENT WINDOWS MFG'D BY ANDERSEN CORP BAYPORT, MINNESOTA
BASEMENT WINDOWS SHALL COME WITH LOCK FORENS AND STORM PANELS.

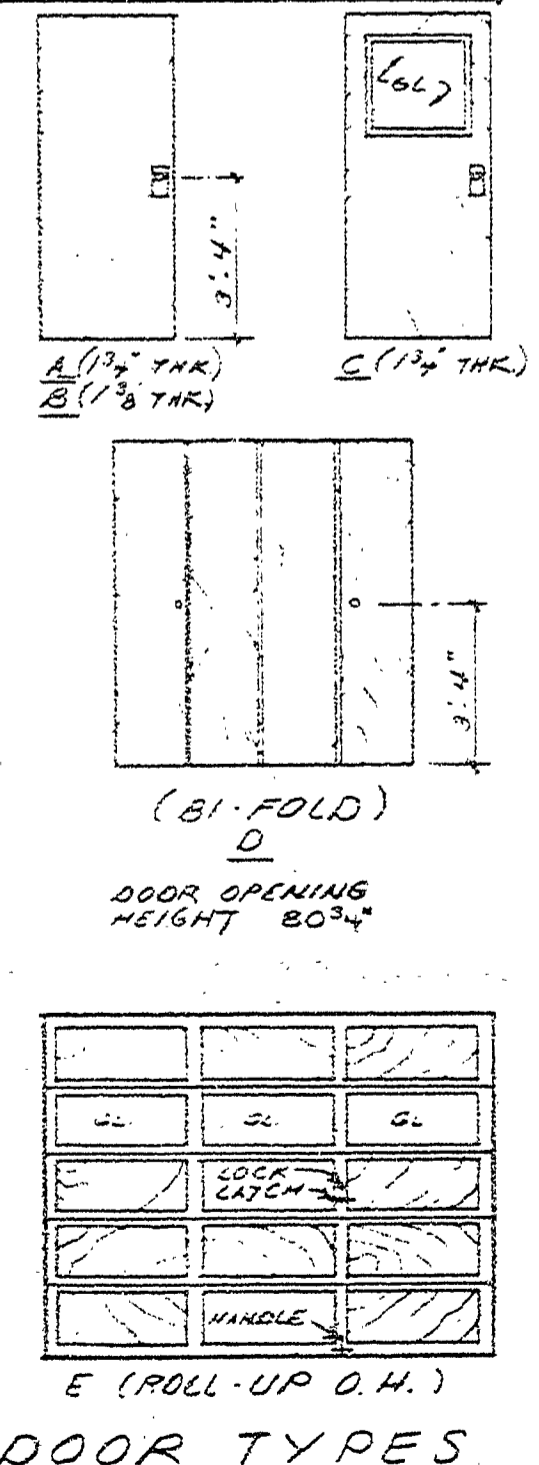

DOOR TYPES

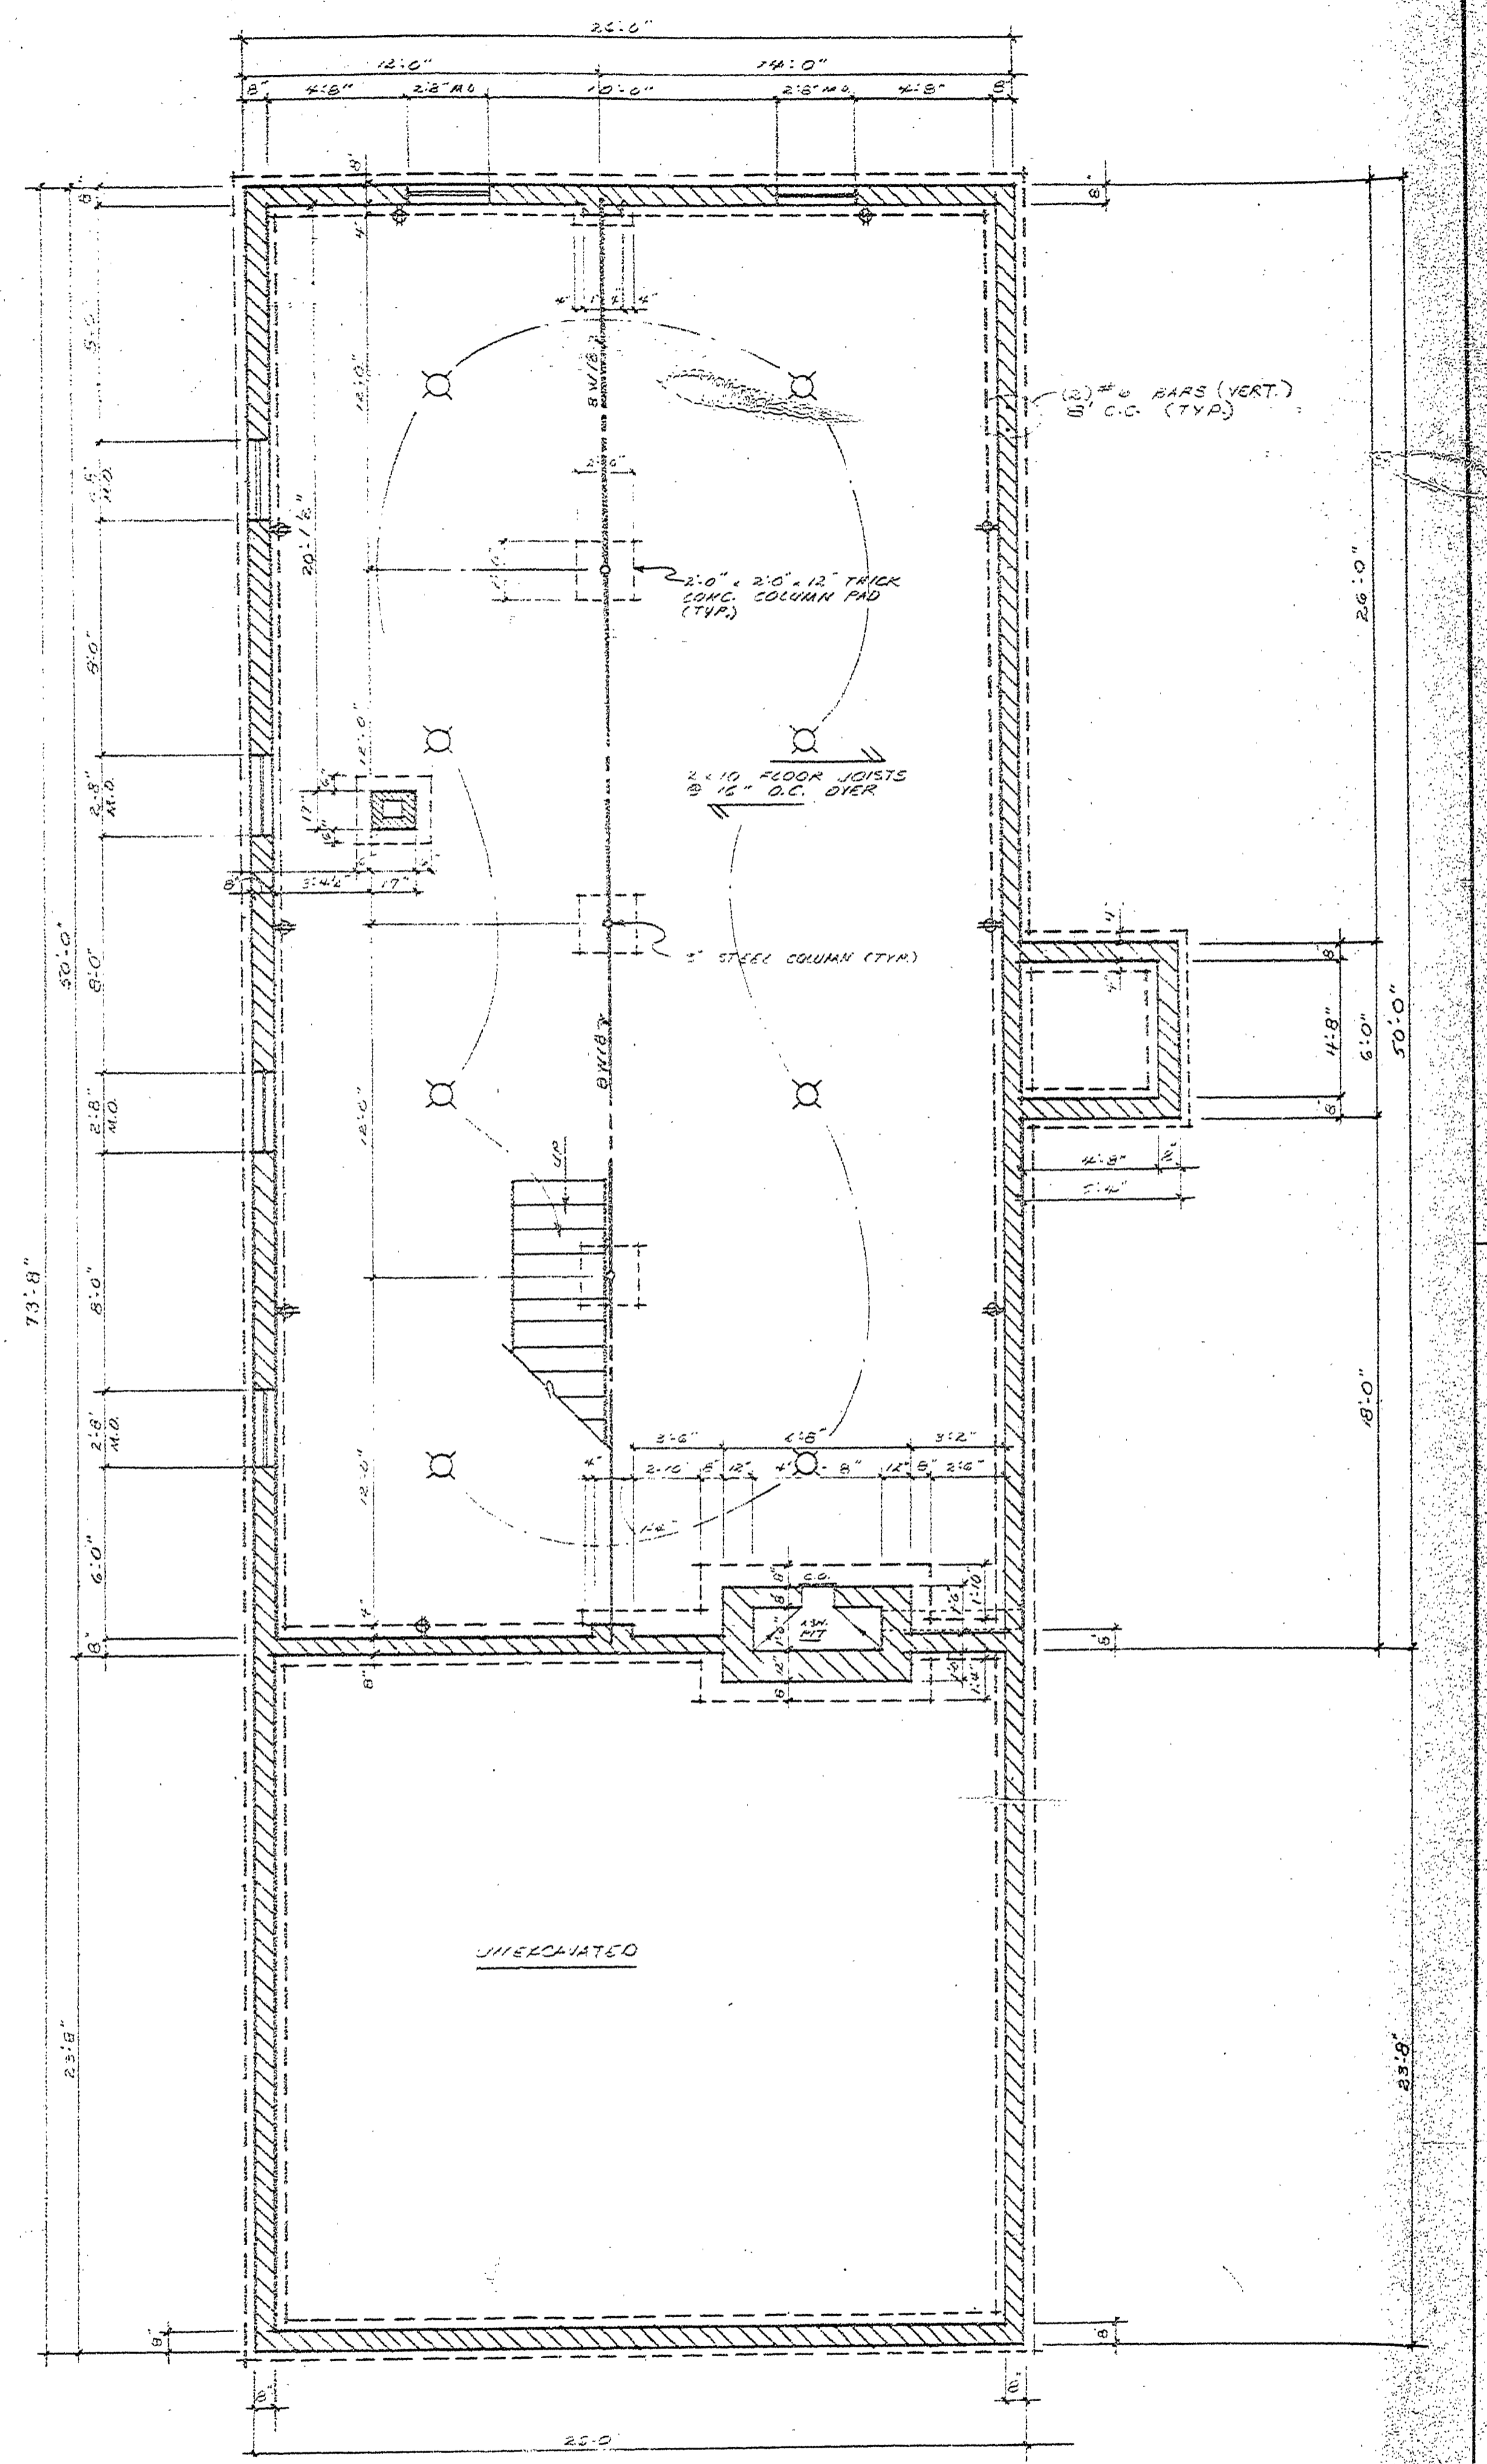

BASEMENT PLAN SCALE: 1/4" = 1'-0"