




SECTIONAL ELEVATION 24
SCALE - 1/4" = ONE FOOT

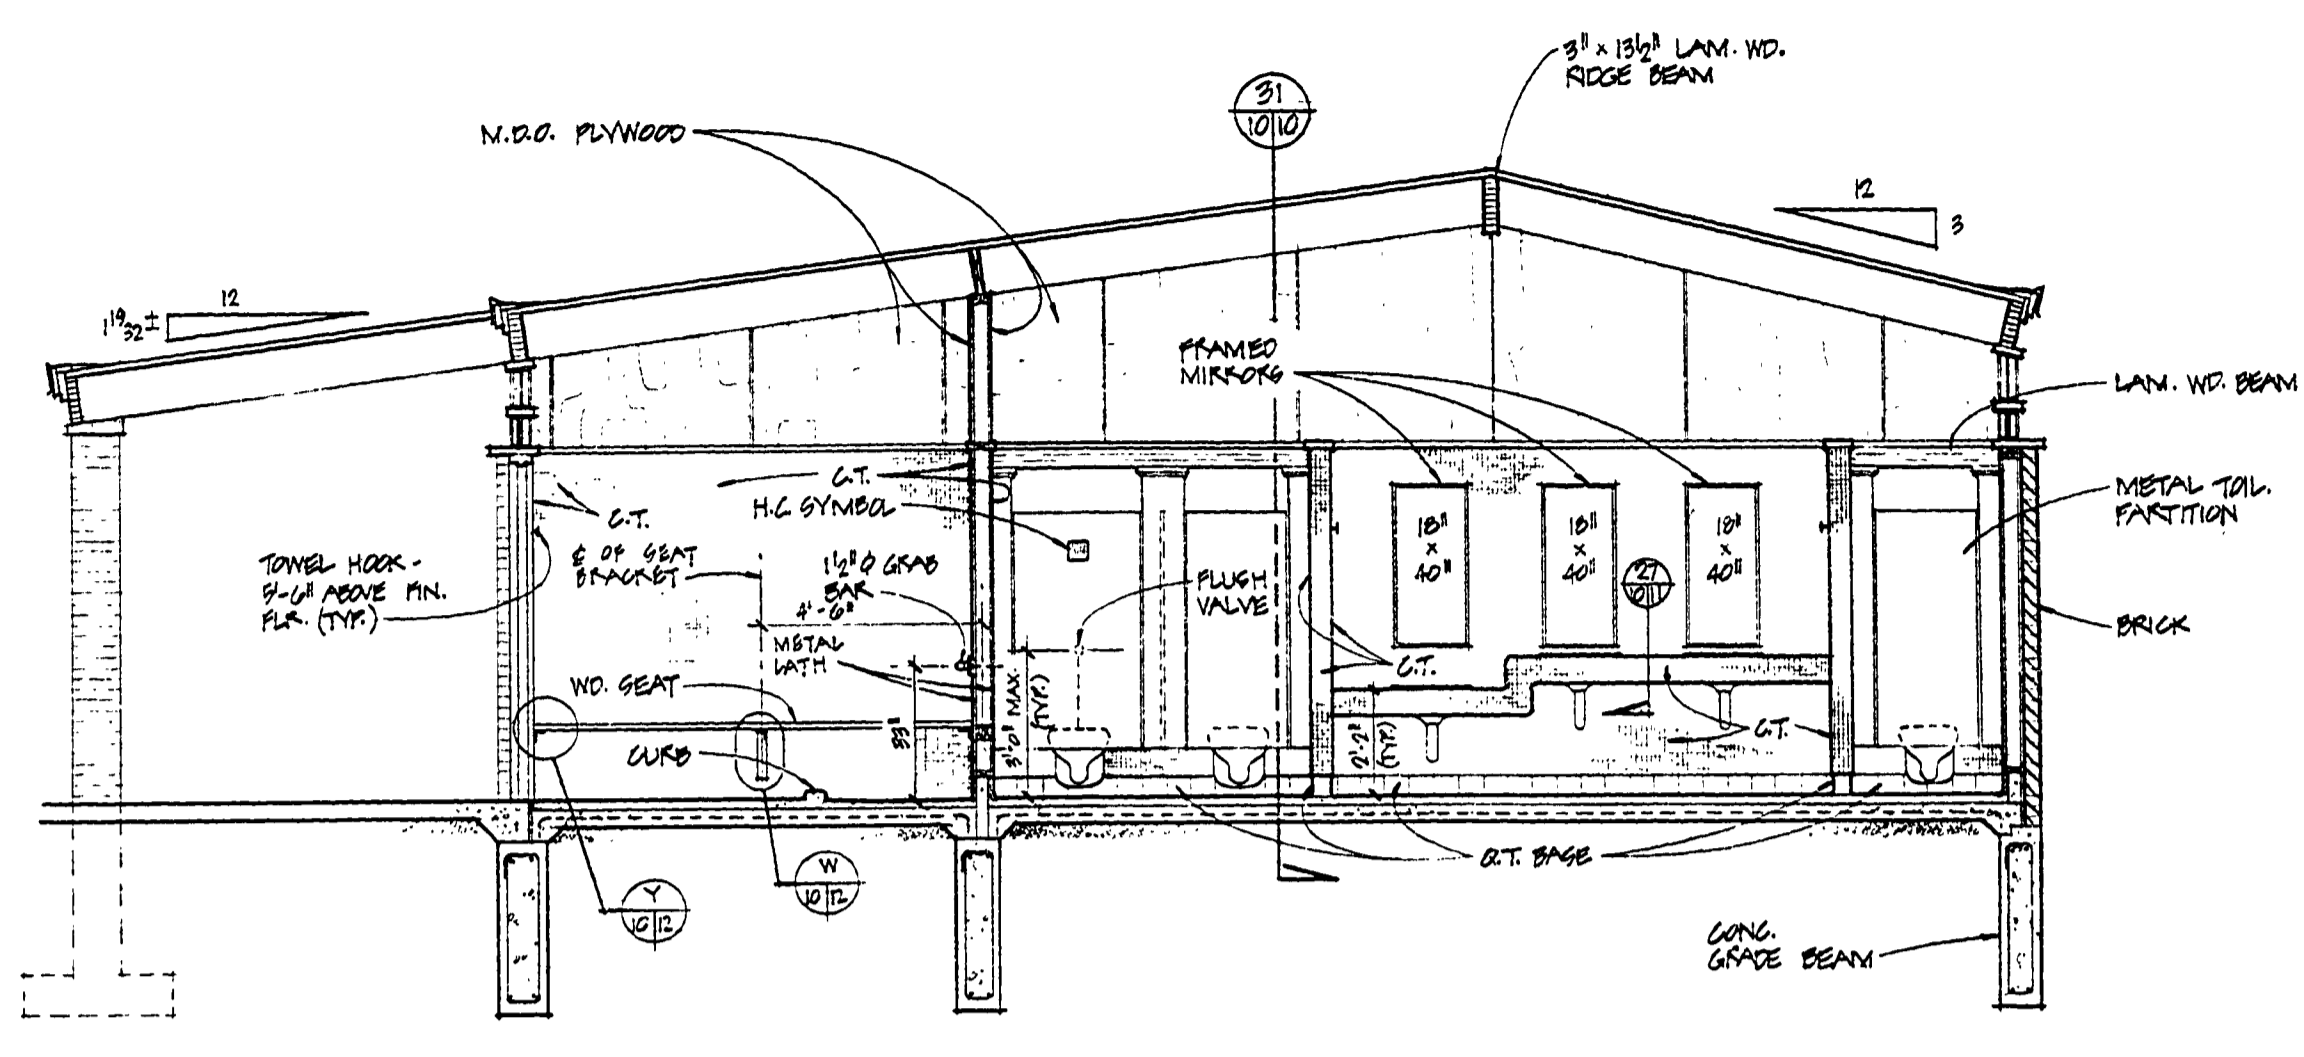


SECTIONAL ELEVATION 25
SCALE - 1/4" = ONE FOOT

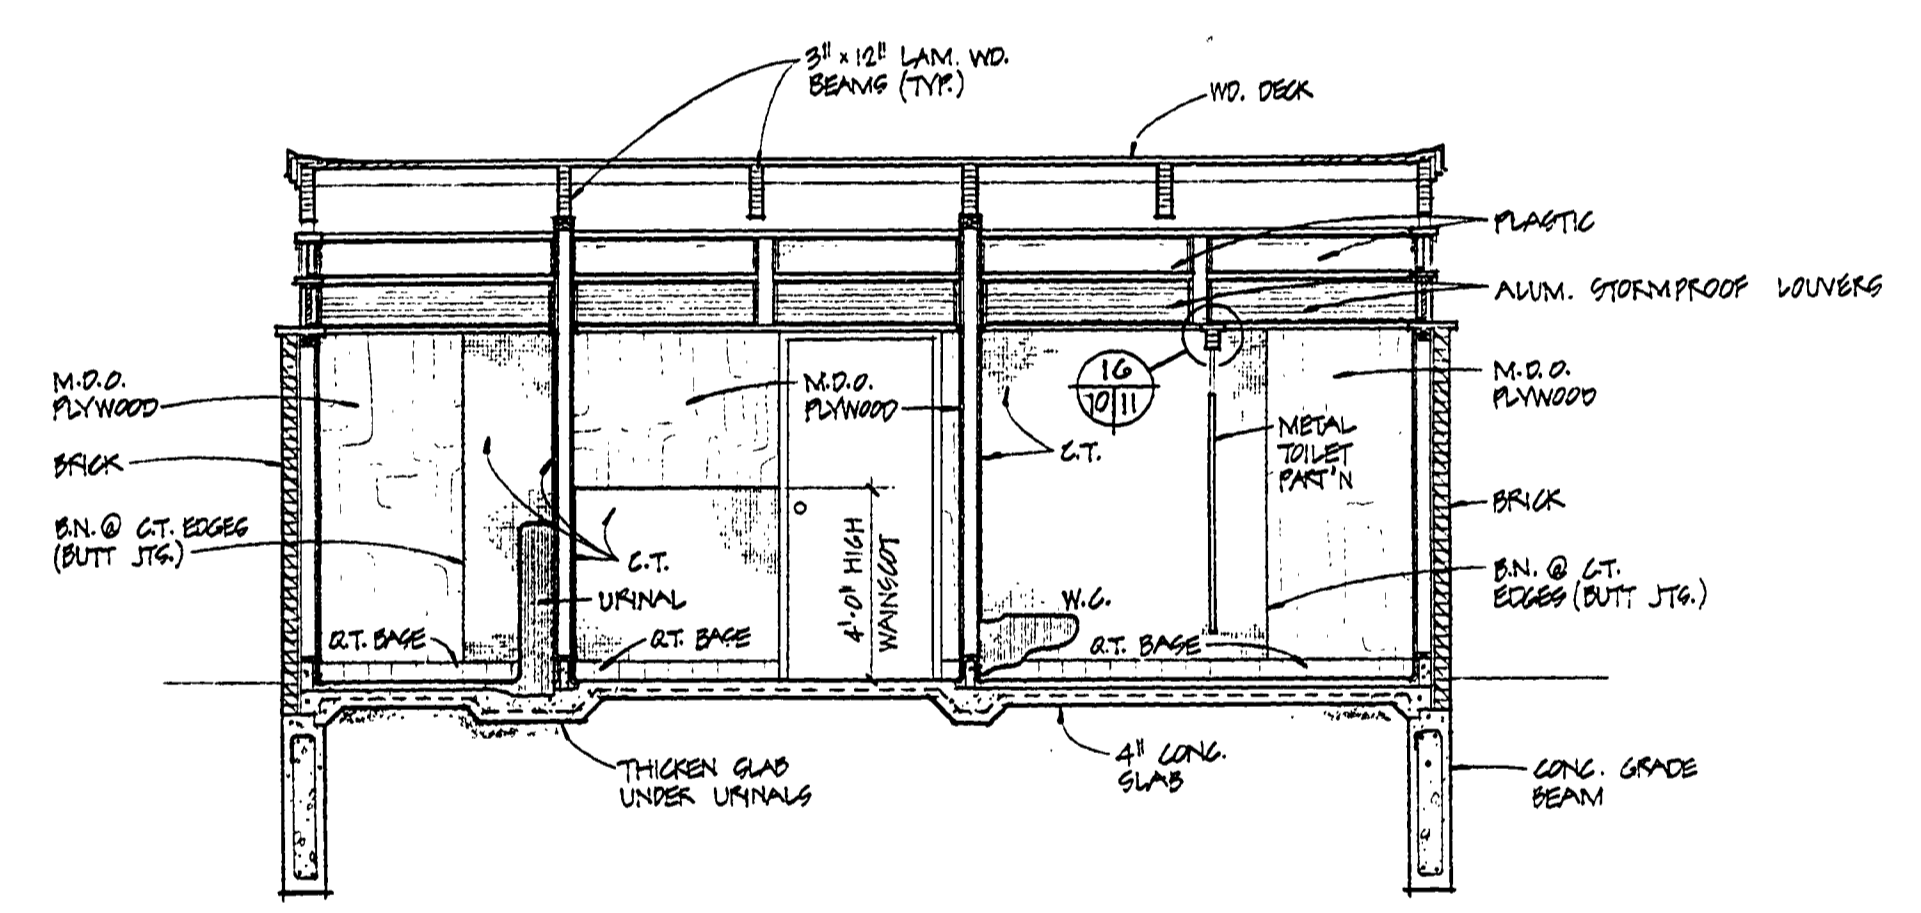


SECTIONAL ELEVATION 26
SCALE - 1/4" = ONE FOOT

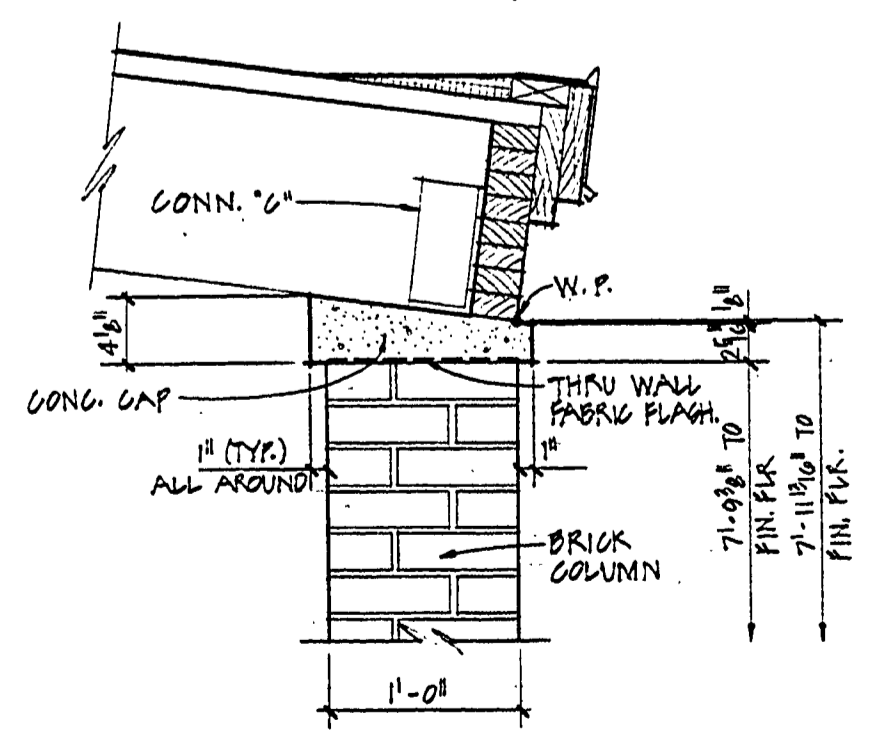

DETAIL 35
SCALE - 1" = ONE FOOT

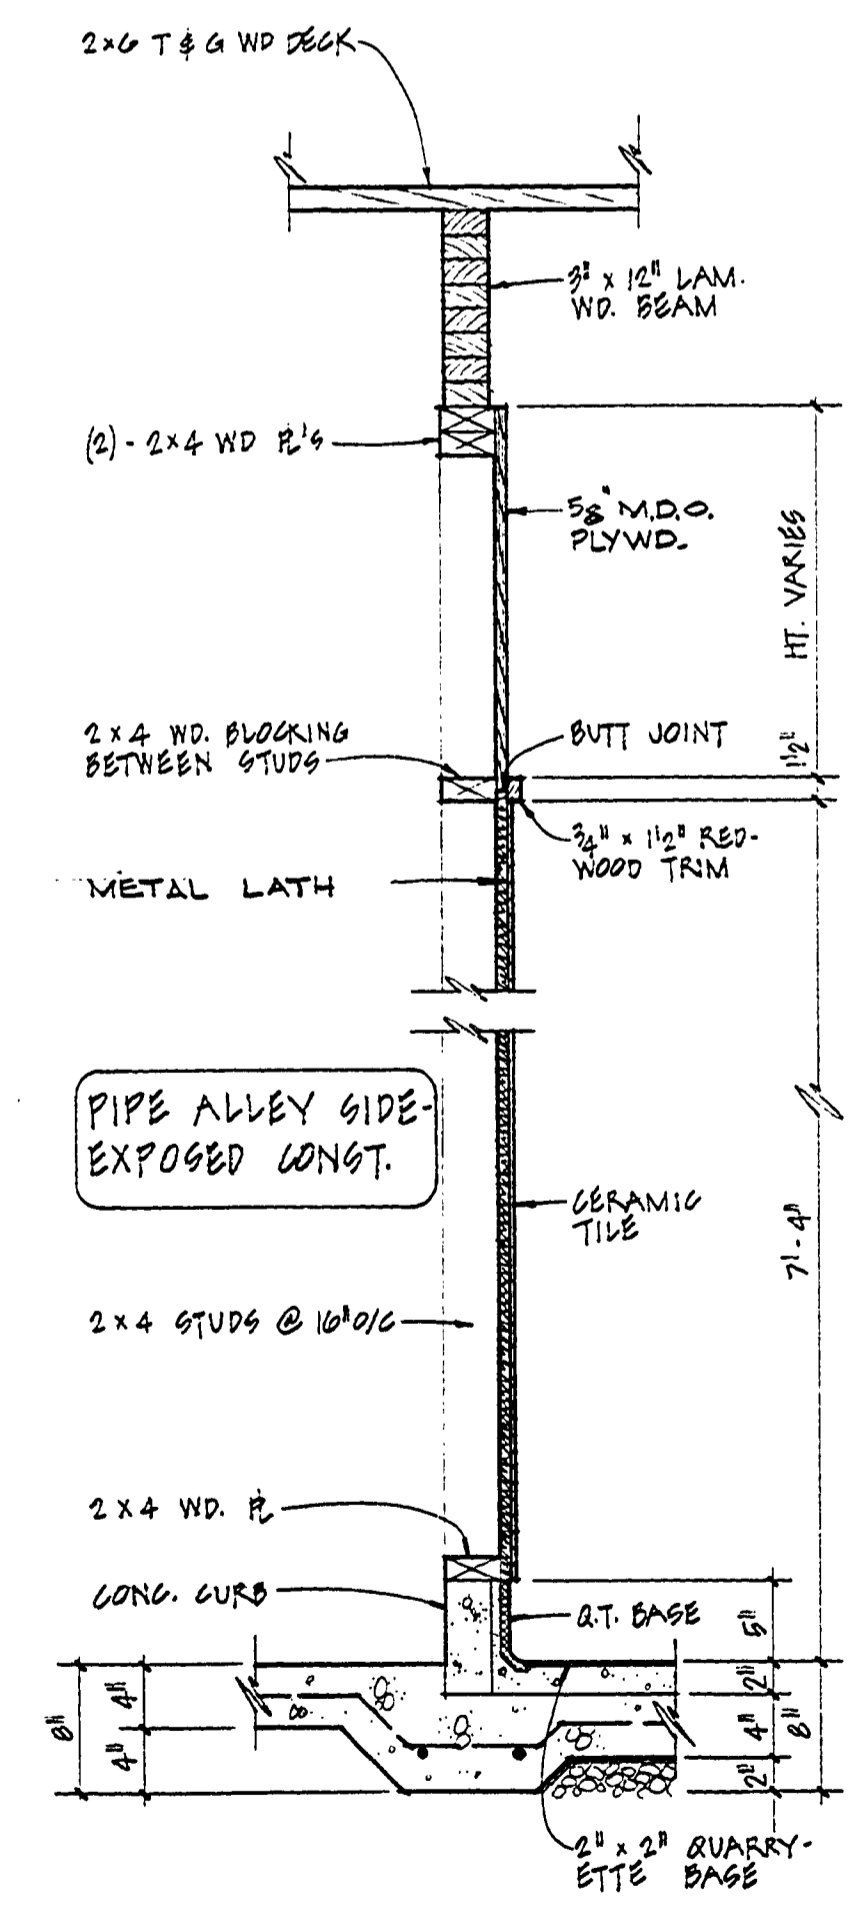

SECTION 31
SCALE - 1" = ONE FOOT

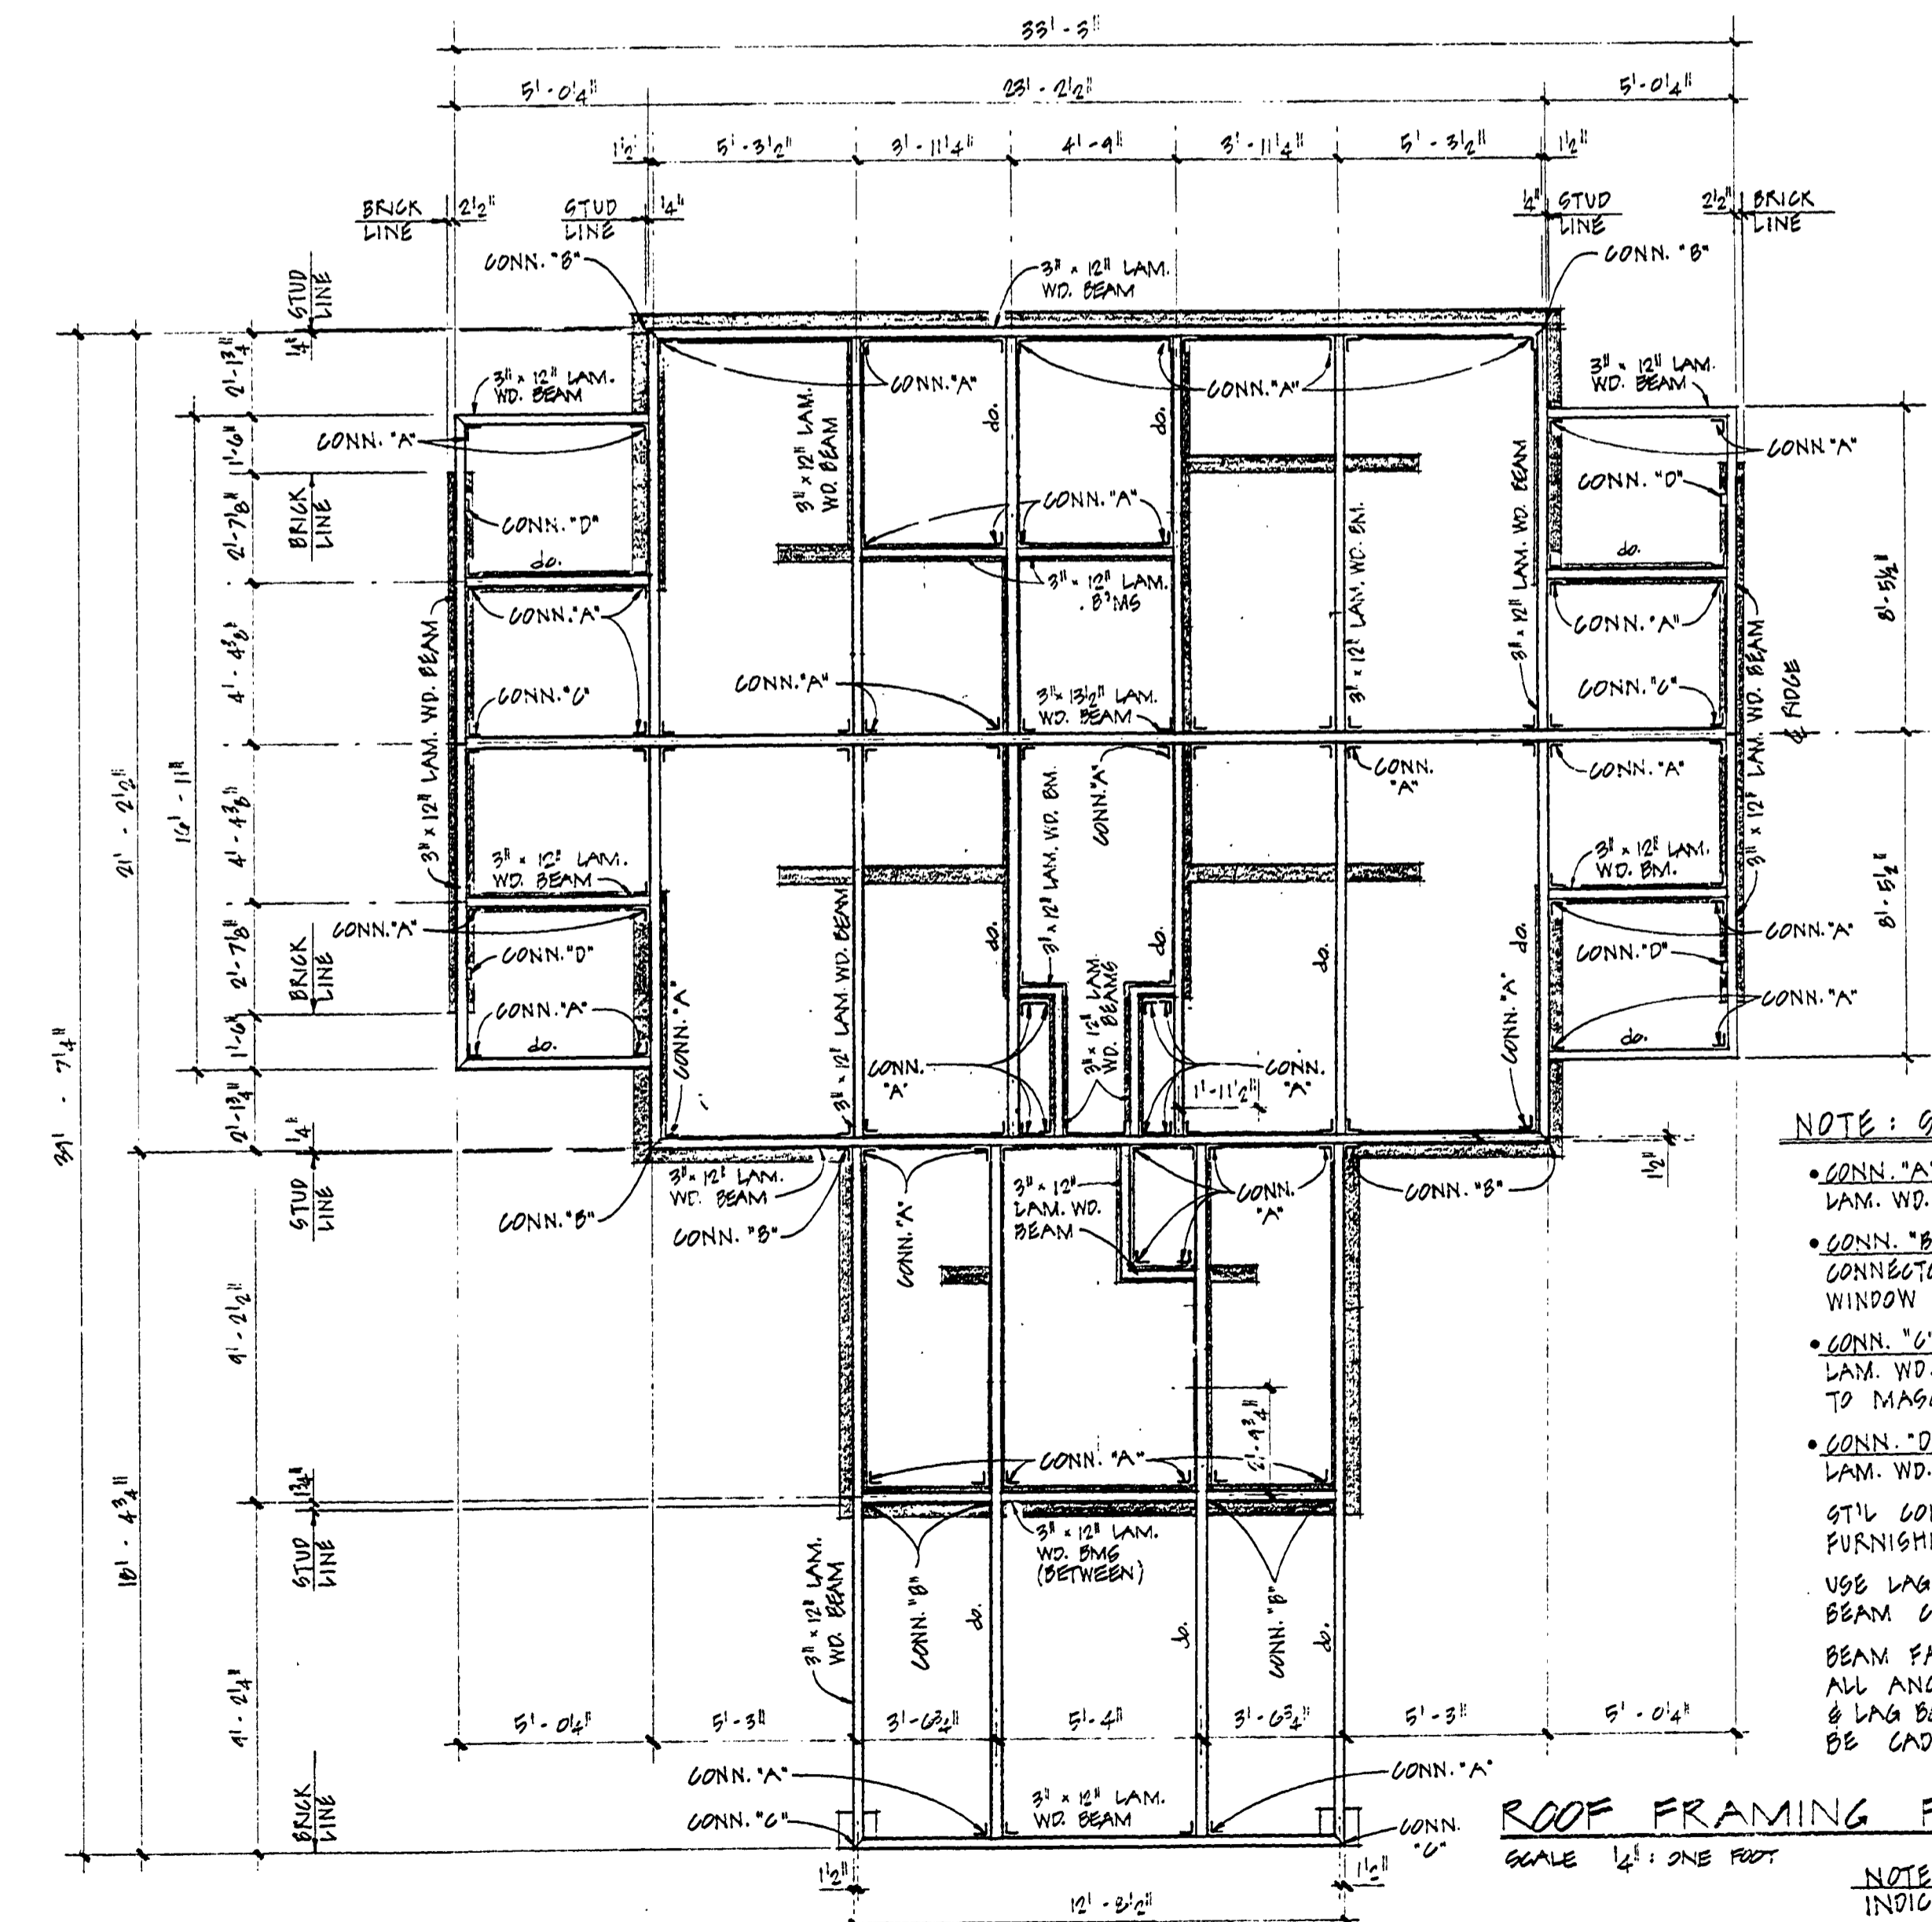

NOTE: STEEL CONNECTORS

- CONN. "A" DENOTES STL CONNECTOR - LAM. WD. BEAM TO LAM. WD. BEAM.
- CONN. "B" DENOTES CONCEALED STL CONNECTOR - LAM. WD. BEAM TO WINDOW MULLION.
- CONN. "C" DENOTES STL CONNECTOR - LAM. WD. BEAM TO LAM. WD. BEAM TO MASONRY.
- CONN. "D" DENOTES STL CONNECTOR - LAM. WD. BEAM TO MASONRY.

STL CONNECTORS SHALL BE FURNISHED BY LAM. BEAM MFG'R
USE LAG BOLTS FOR ALL FASCIA BEAM CONNECTIONS
BEAM FABRICATOR SHALL FURNISH ALL ANCHOR BOLTS, BOLTS, NUTS, WASHERS, & LAG BOLTS. ALL EXPOSED BOLTS SHALL BE CHROMIUM PLATED

ROOF FRAMING PLAN
SCALE - 1/4" = ONE FOOT
NOTE: SHADED AREAS INDICATE WALLS BELOW.

SURVEYED BY	DRAWN BY	1/77	NO. DATE BY	REVISIONS	NO. DATE BY	REVISIONS	MICHIGAN DEPARTMENT OF NATURAL RESOURCES	ROOF FRAMING PLAN, SECTIONS	BAY CITY STATE PARK AREA OR PARK TOILET & SHOWER BLDG. NO 2 PROJECT	PROJECT NO. 24-1582
DESIGNED BY	CHECKED BY		1.		3.			SHEET TITLE		SHEET 10 OF 34
	DATE		2.		4.					PLAN NO. A-111