



DOOR SCHEDULE					TOILET BLDG. PORTION					
OPENING NUMBER	SIZE OF OPENING	MATERIAL	FRAME	TYPE	REMARKS	ROOM NAME	FL/BASE	WALLS	CLG.	REMARKS
9	3'-0" x 7'-2"	1/4" PRESSED STEEL	PRESSED STEEL	C	CLOSURE REQUIRED	ENTRANCE W				
10	3'-0" x 7'-2"	1/4" PRESSED STEEL	PRESSED STEEL	C	CLOSURE REQUIRED	WOMEN'S TOILET				
11	2'-8" x 7'-2"	1/4" PRESSED STEEL	PRESSED STEEL	B		WOMEN'S CHANGE AREA				
12	3'-0" x 7'-2"	1/4" PRESSED STEEL	PRESSED STEEL	B		MANITOR				



DOOR SCHEDULE (CONCESSION BLDG.)					
OPENING NUMBER	SIZE OF OPENING	MATERIAL	FRAME	TYPE	REMARKS
1	(2) 3'-0" x 7'-2"	1/4" EXTRUDED ALUMINUM	EXTRUDED ALUM.	A	CLOSURE REQUIRED NON-REMOVABLE MULLION
2	(2) 3'-0" x 7'-2"	1/4" EXTRUDED ALUMINUM	EXTRUDED ALUM.	A	CLOSURE REQUIRED NON-REMOVABLE MULLION
3	3'-0" x 7'-2"	1/4" PRESSED STEEL	PRESSED STEEL	B	
4	2'-6" x 7'-2"	1/4" PRESSED STEEL	PRESSED STEEL	B	WOOD REQUIRED
5	2'-0" x 7'-2"	1/4" PRESSED STEEL	PRESSED STEEL	B	CLOSURE REQUIRED
6	3'-0" x 7'-2"	1/4" PRESSED STEEL	PRESSED STEEL	B	CLOSURE REQUIRED
7	3'-0" x 7'-2"	1/4" PRESSED STEEL	PRESSED STEEL	B	CLOSURE REQUIRED
8	3'-0" x 7'-2"	1/4" PRESSED STEEL	PRESSED STEEL	B	CLOSURE REQUIRED

ROOM FINISH SCHEDULE					TOILET BLDG. PORTION					ROOM FINISH SCHEDULE "CONCESSION"				
ROOM NAME	FL/BASE	WALLS	CLG.	REMARKS	ROOM NAME	FL/BASE	WALLS	CLG.	REMARKS	ROOM NAME	FL/BASE	WALLS	CLG.	REMARKS
ENTRANCE W					CONCESSION					CONCESSION				
WOMEN'S TOILET					WOMEN'S TOILET					FOOD PREP AREA				WATER RESISTANT GYPSUM BOARD
WOMEN'S CHANGE AREA					WOMEN'S CHANGE AREA					HALL				
MANITOR					MANITOR					PARK STORE				
PIPE SPACE				NO CONC. HARDENER REQ'D	PIPE SPACE					OFFICE				
ENTRANCE M					ENTRANCE M					TOILET				WATER RESISTANT GYPSUM BOARD
MEN'S TOILET					MEN'S TOILET					FIRST AID ROOM				
MEN'S CHANGE AREA					MEN'S CHANGE AREA					STORAGE				WATER RESISTANT GYPSUM BOARD

\* ALL WALLS TO RECEIVE C.T. MANSICOTTING TO 6'-5" HEIGHT EXCEPT WALL OPPOSITE W.C. AND AS SPECIFICALLY NOTED ON PLANS.

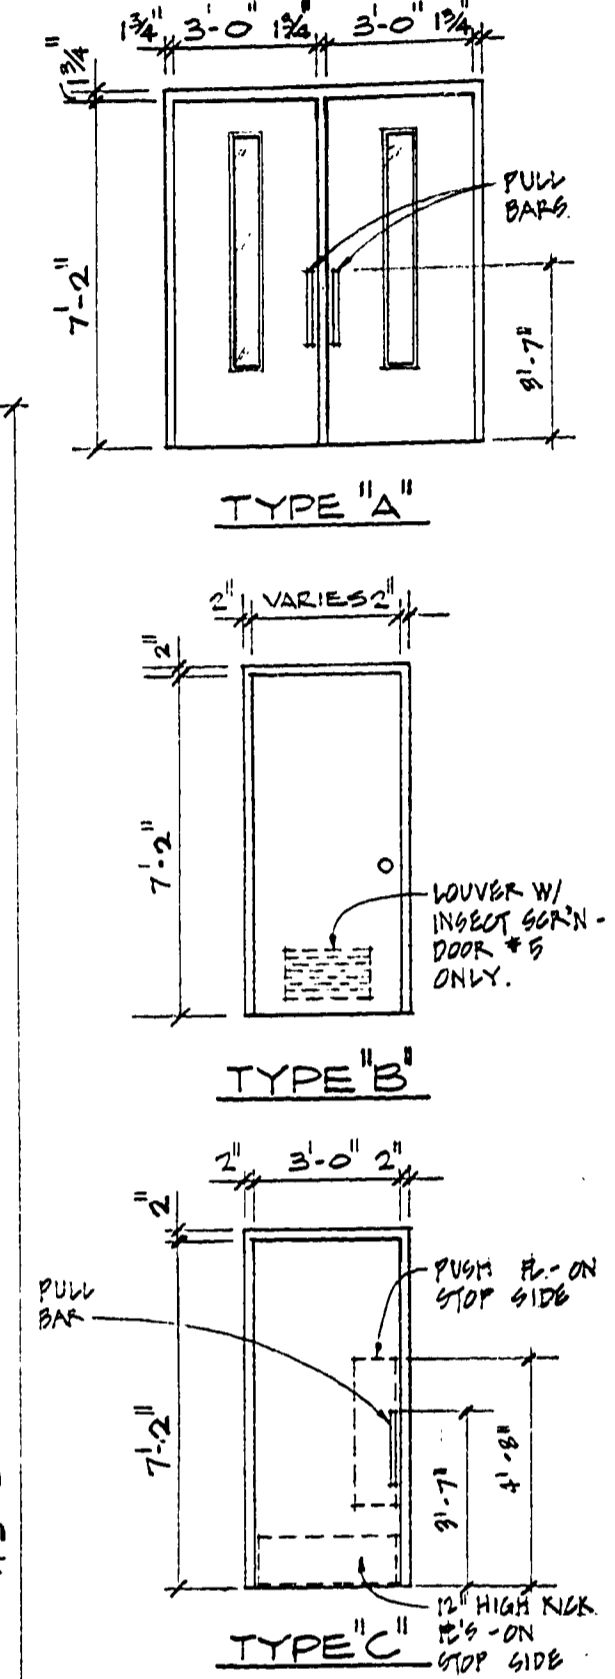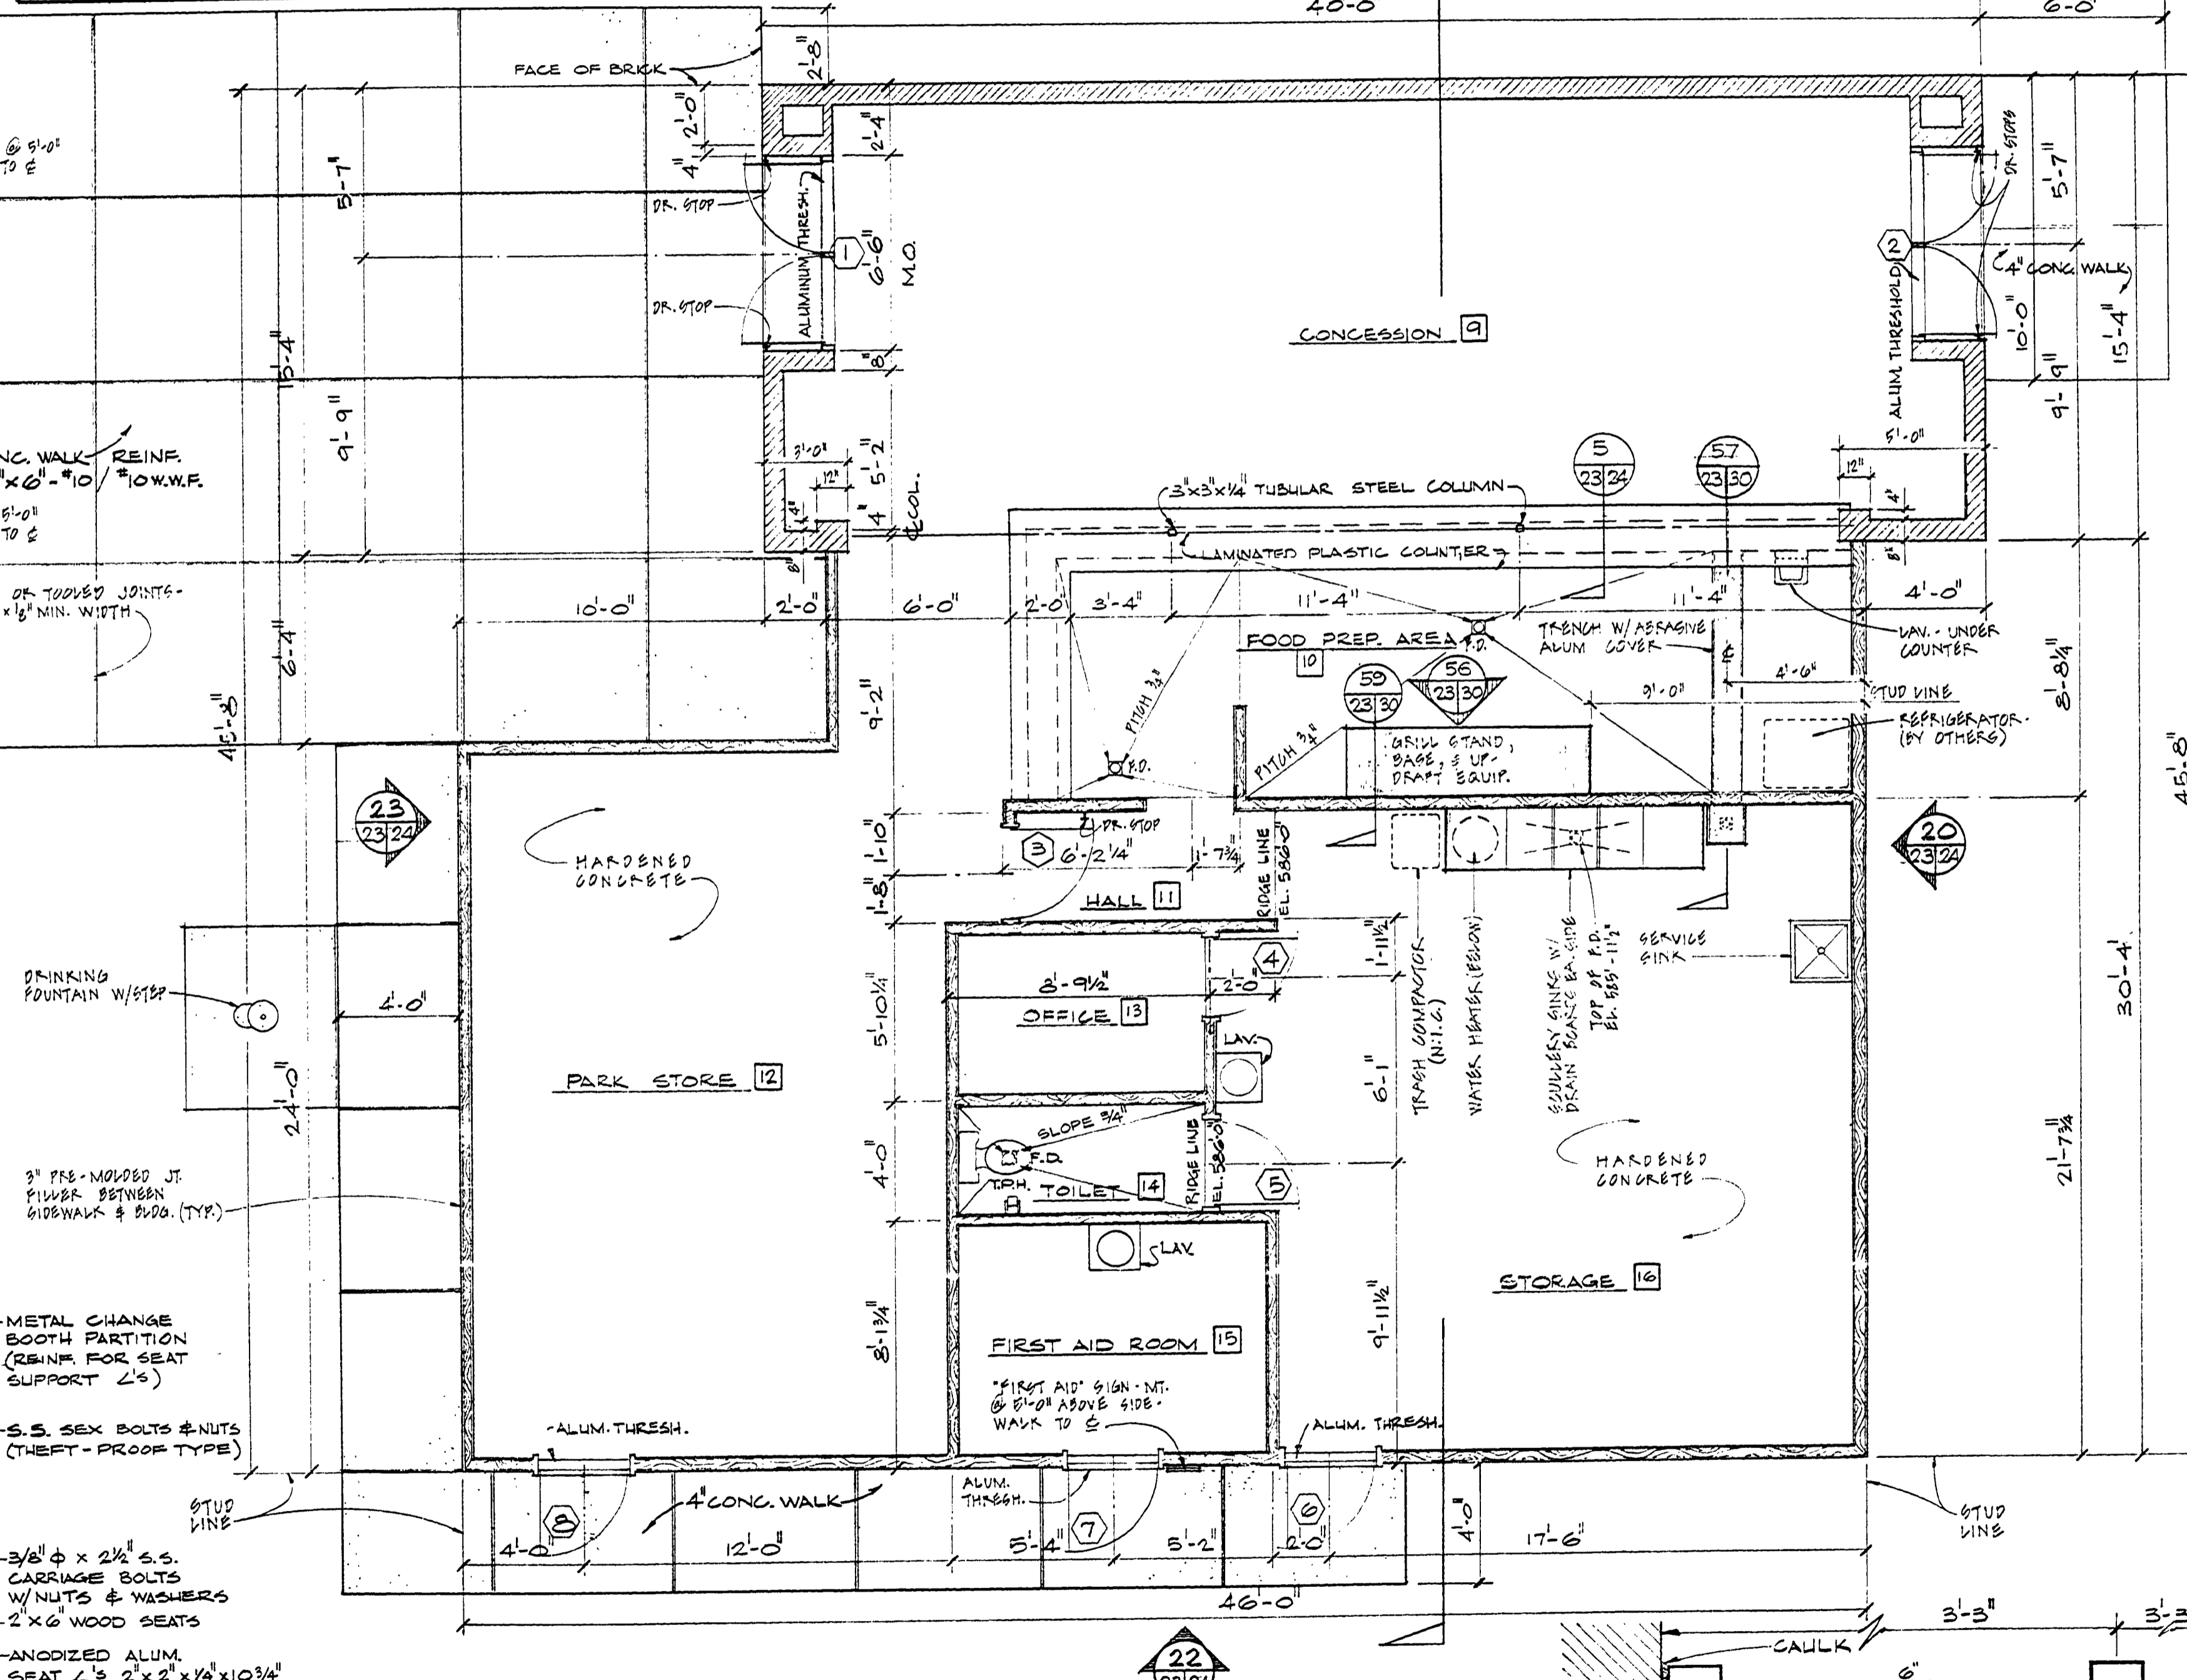


**FLOOR PLAN**  
SCALE 1/4" = 1'-0"  
PIN. FLR.  
ELEV. 506'-0"

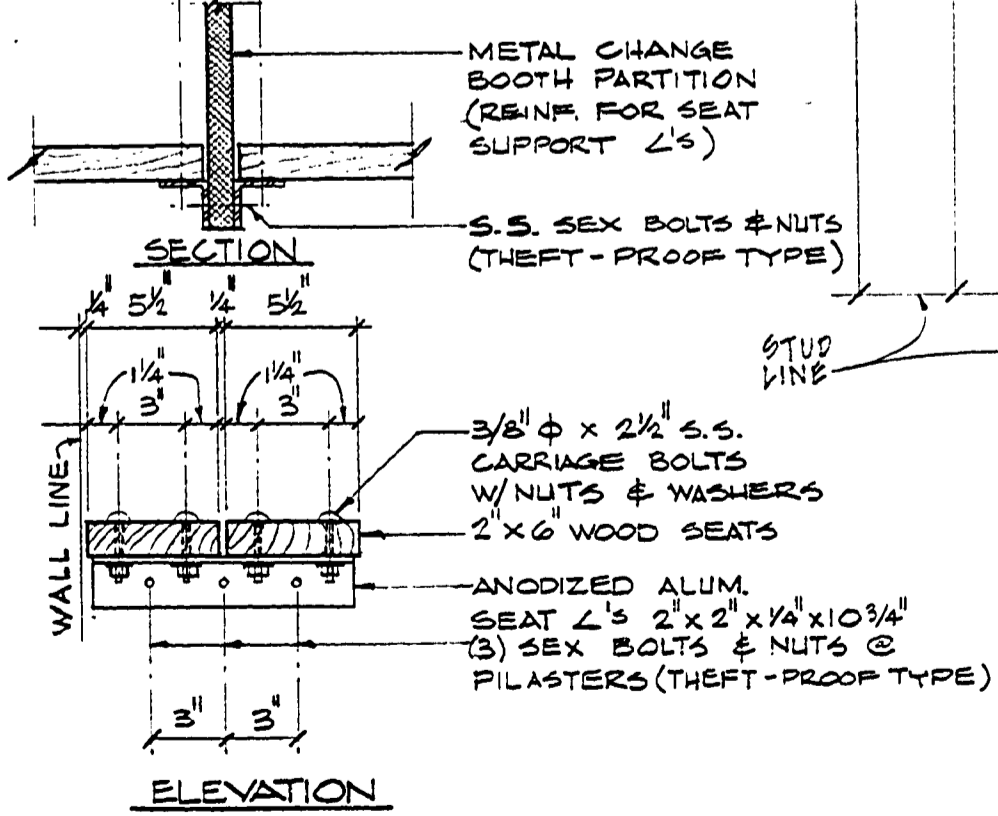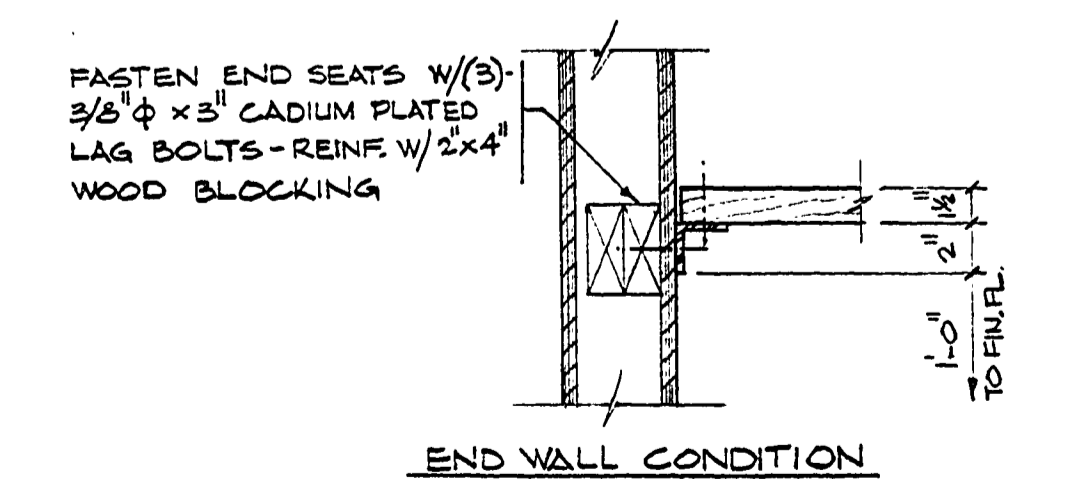

**SEAT BRACKET DETAILS**  
SCALE 1/2" = 1'-0"

**FLOOR PLAN**  
SCALE 1/4" = 1'-0"  
PIN. FLR.  
ELEV. 506'-0"

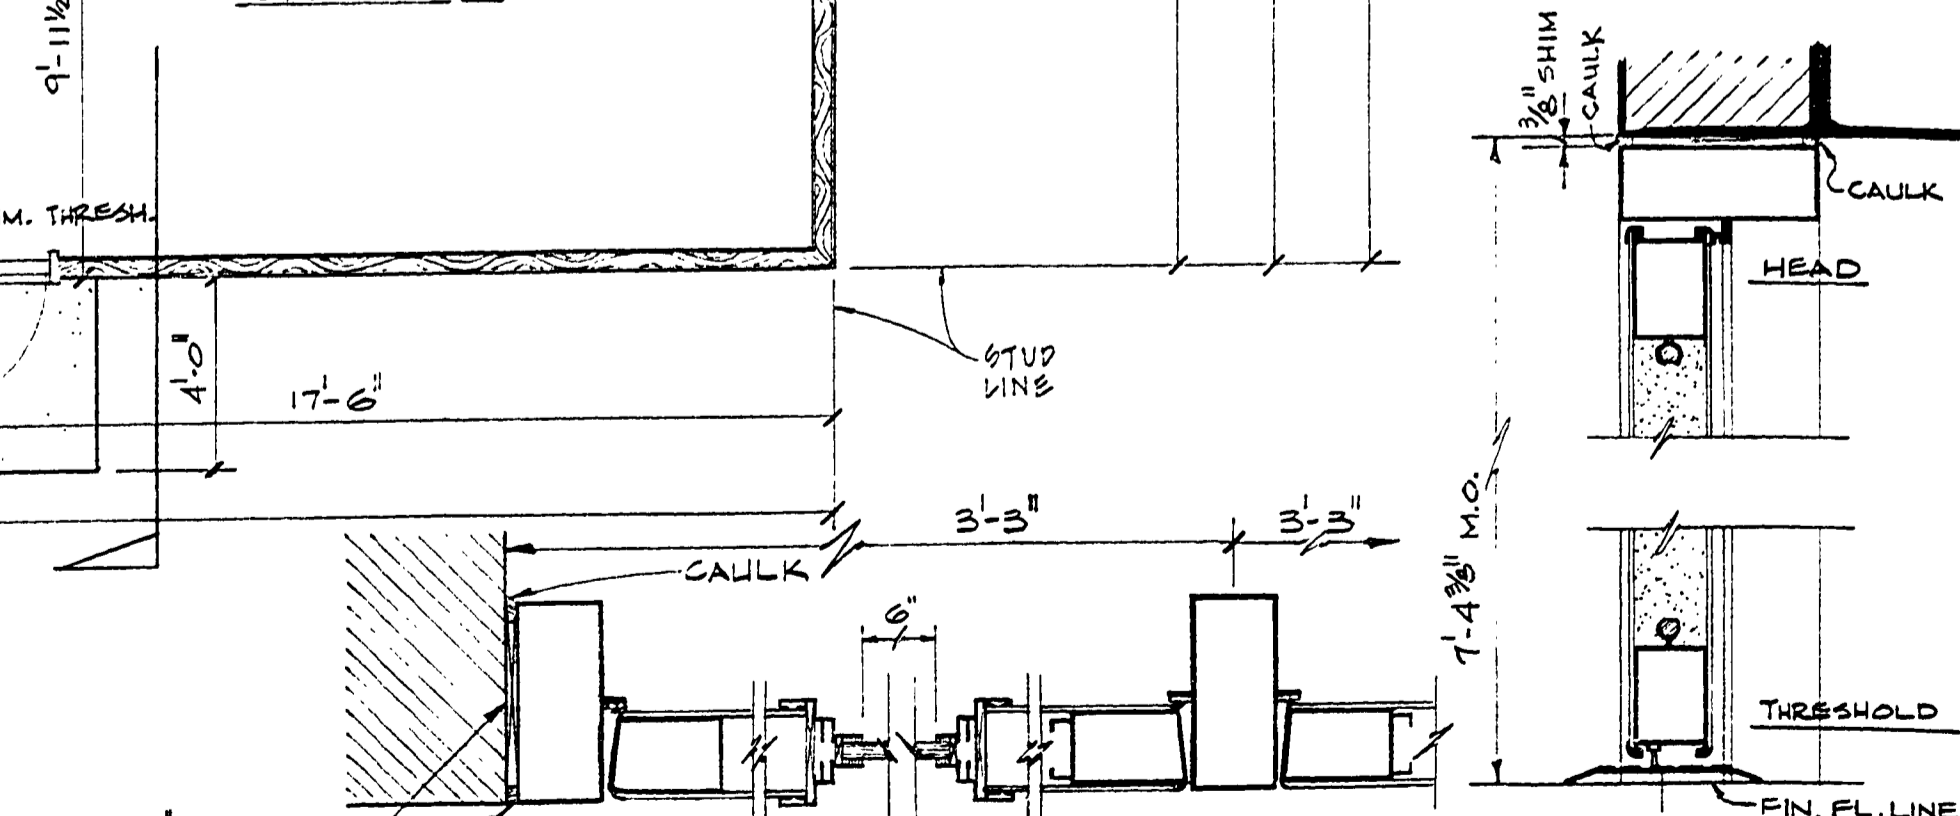

10  
24/23

SURVEYED BY	DESIGNED BY	DATE	DRAWN BY J.H.	CHECKED BY	DATE	NO. DATE BY REVISIONS	NO. DATE BY REVISIONS	MICHIGAN DEPARTMENT OF NATURAL RESOURCES	FLOOR PLANS & DETAILS SHEET TITLE	BAY CITY AREA OR PARK BEACH HOUSE PROJECT	PROJECT NO. 24-1522	SHEET 23 OF 34	PLAN NO. A-111
-------------	-------------	------	---------------	------------	------	-----------------------	-----------------------	--	-----------------------------------	---	---------------------	----------------	----------------