




CONCESSION COUNTER DET. 5  
SCALE 1/2" = 1'-0"

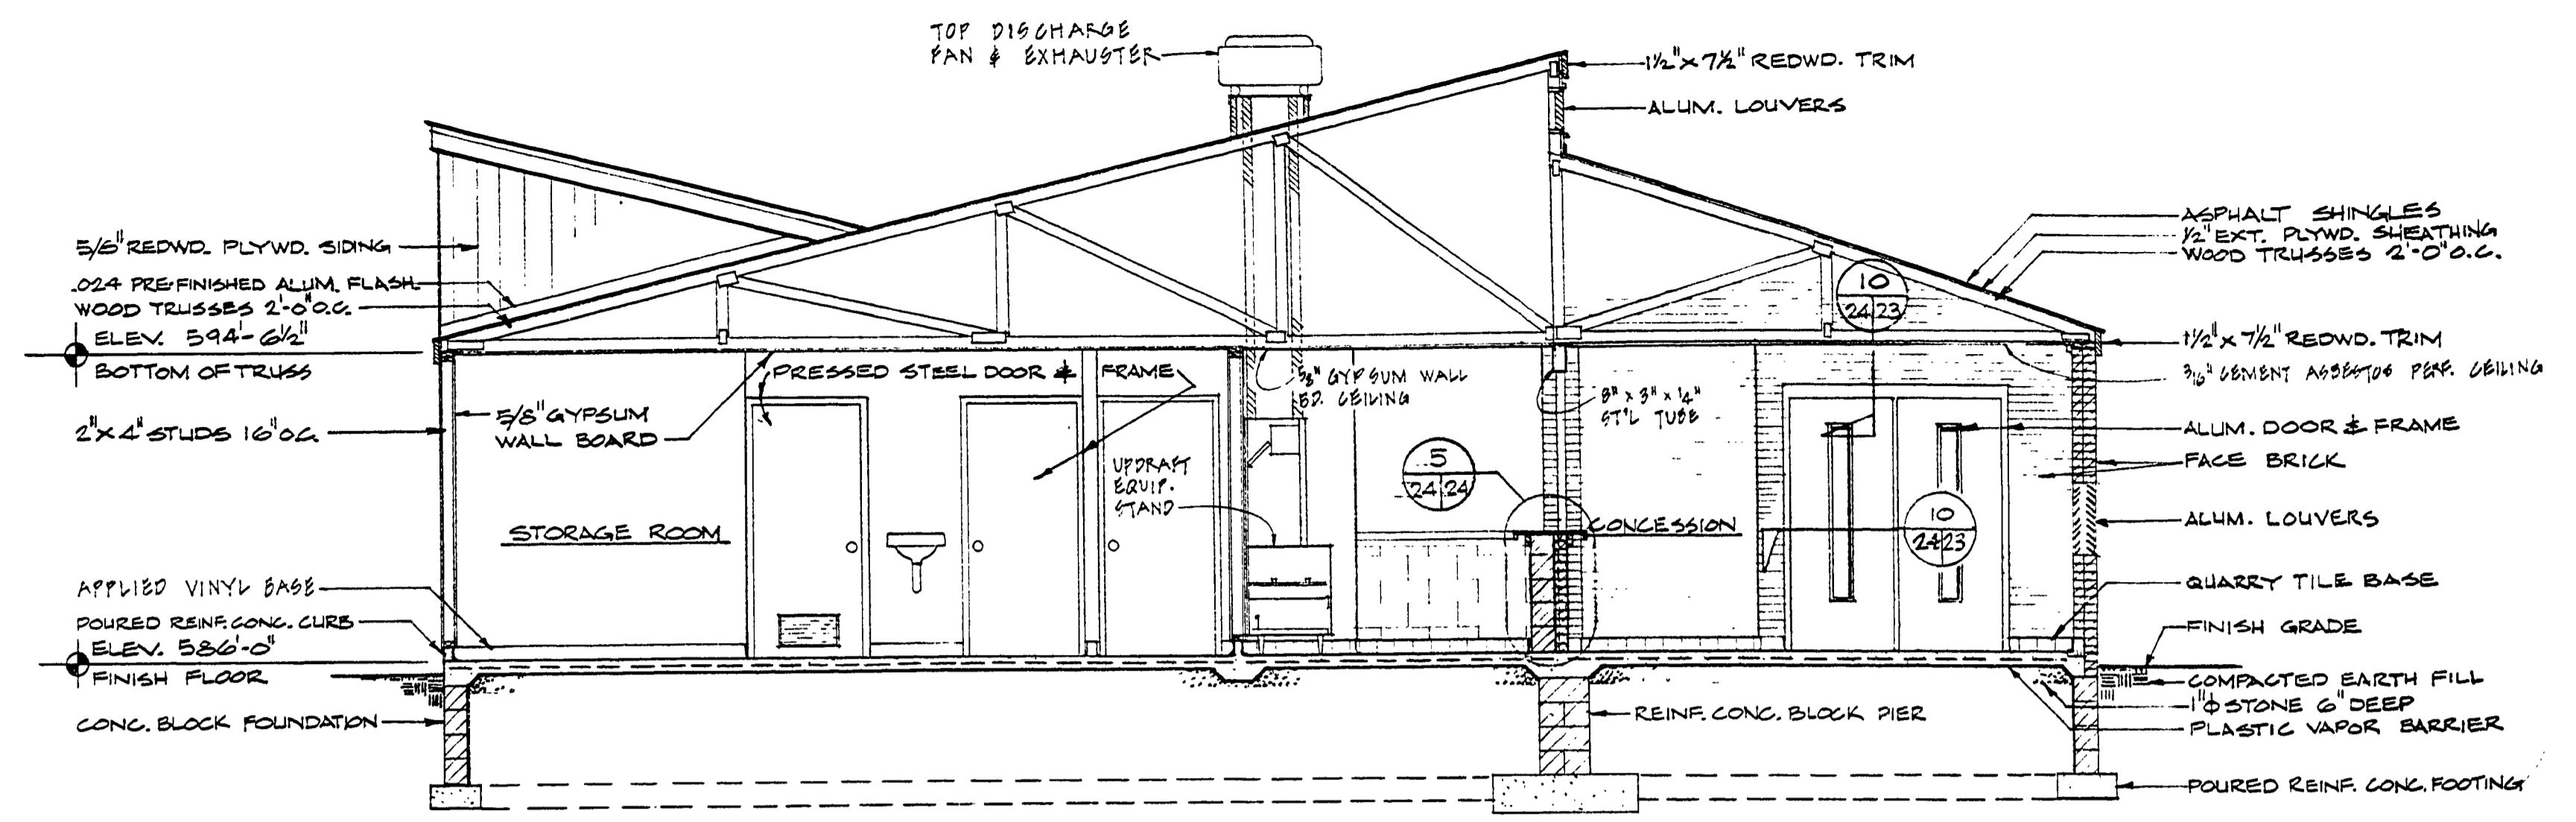


BUILDING SECTION 13  
SCALE 1/4" = 1'-0"

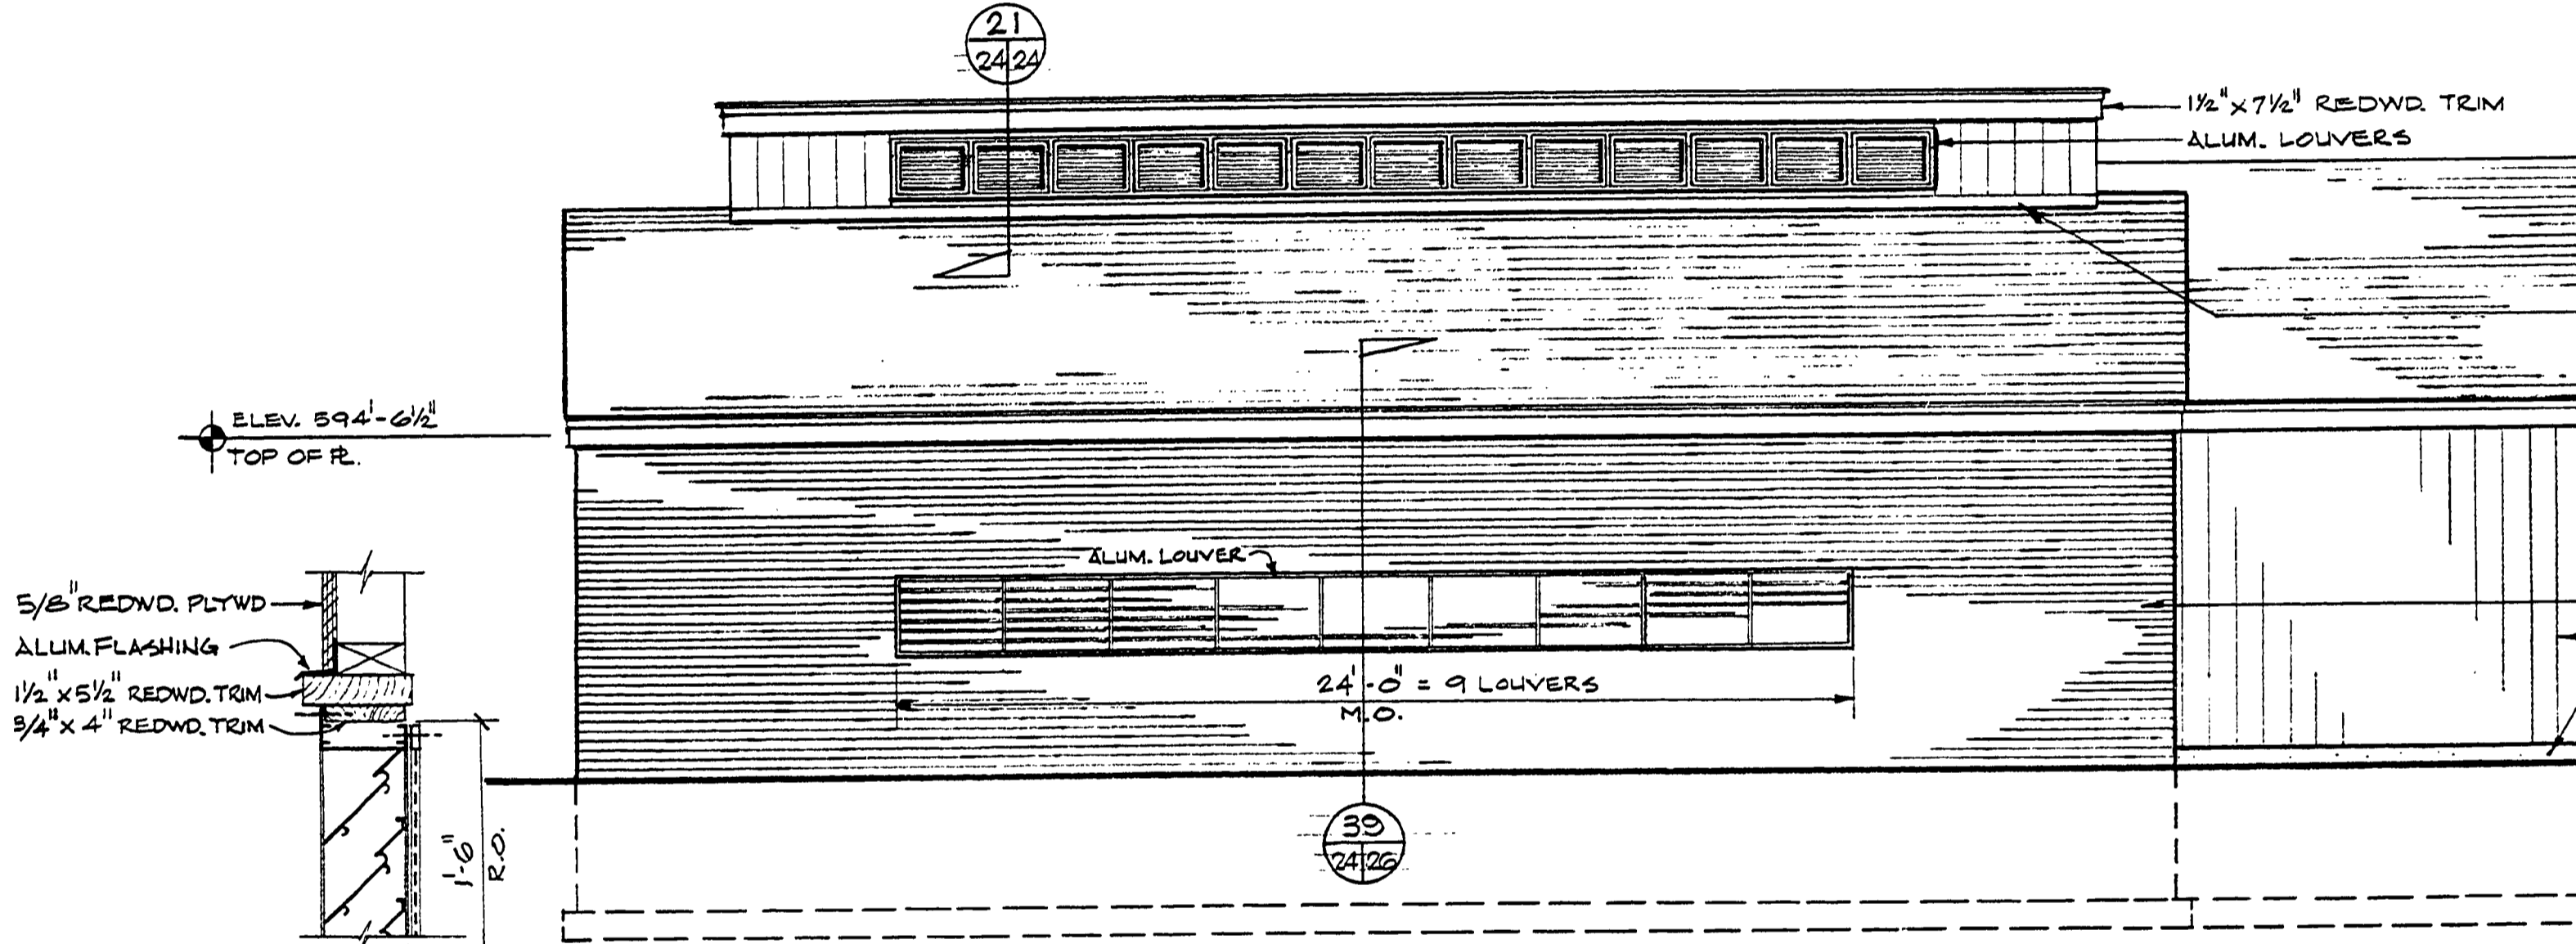


NORTHEAST ELEVATION 19  
SCALE 1/4" = 1'-0"

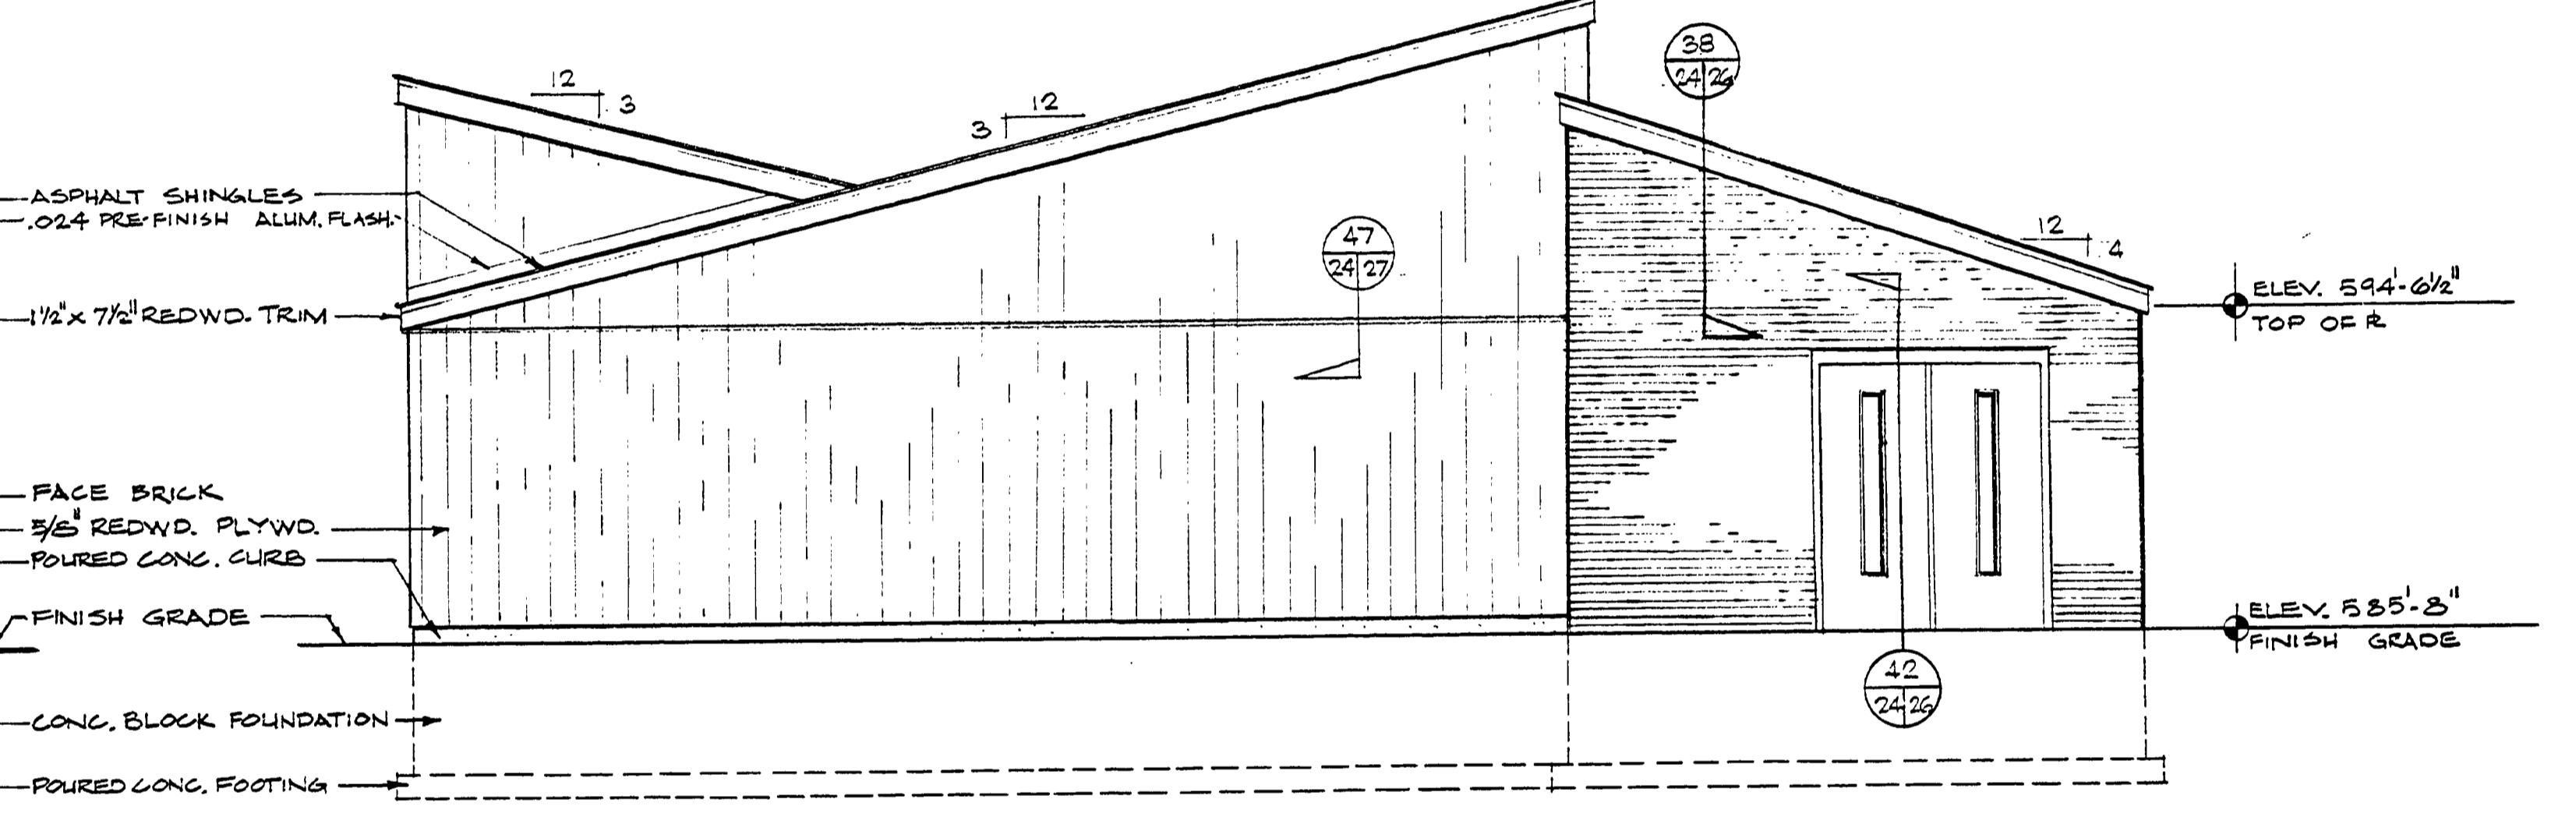


SOUTHEAST ELEVATION 20  
SCALE 1/4" = 1'-0"

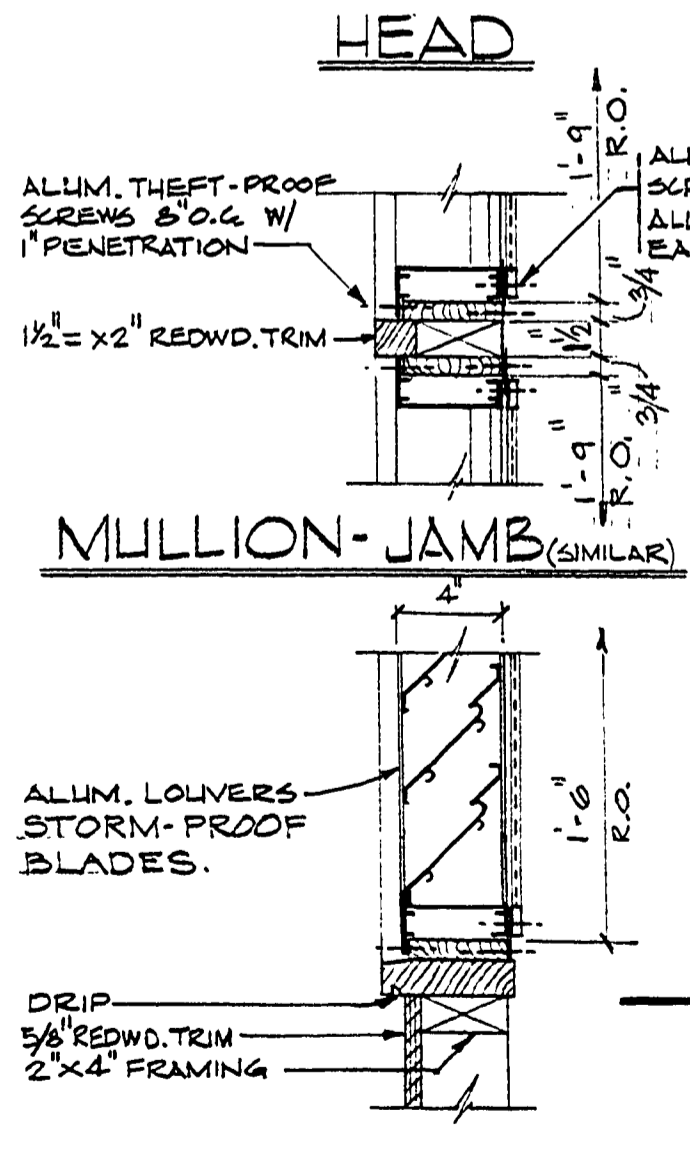

TYPICAL LOUVER DET. 21  
SCALE 1/2" = 1'-0"

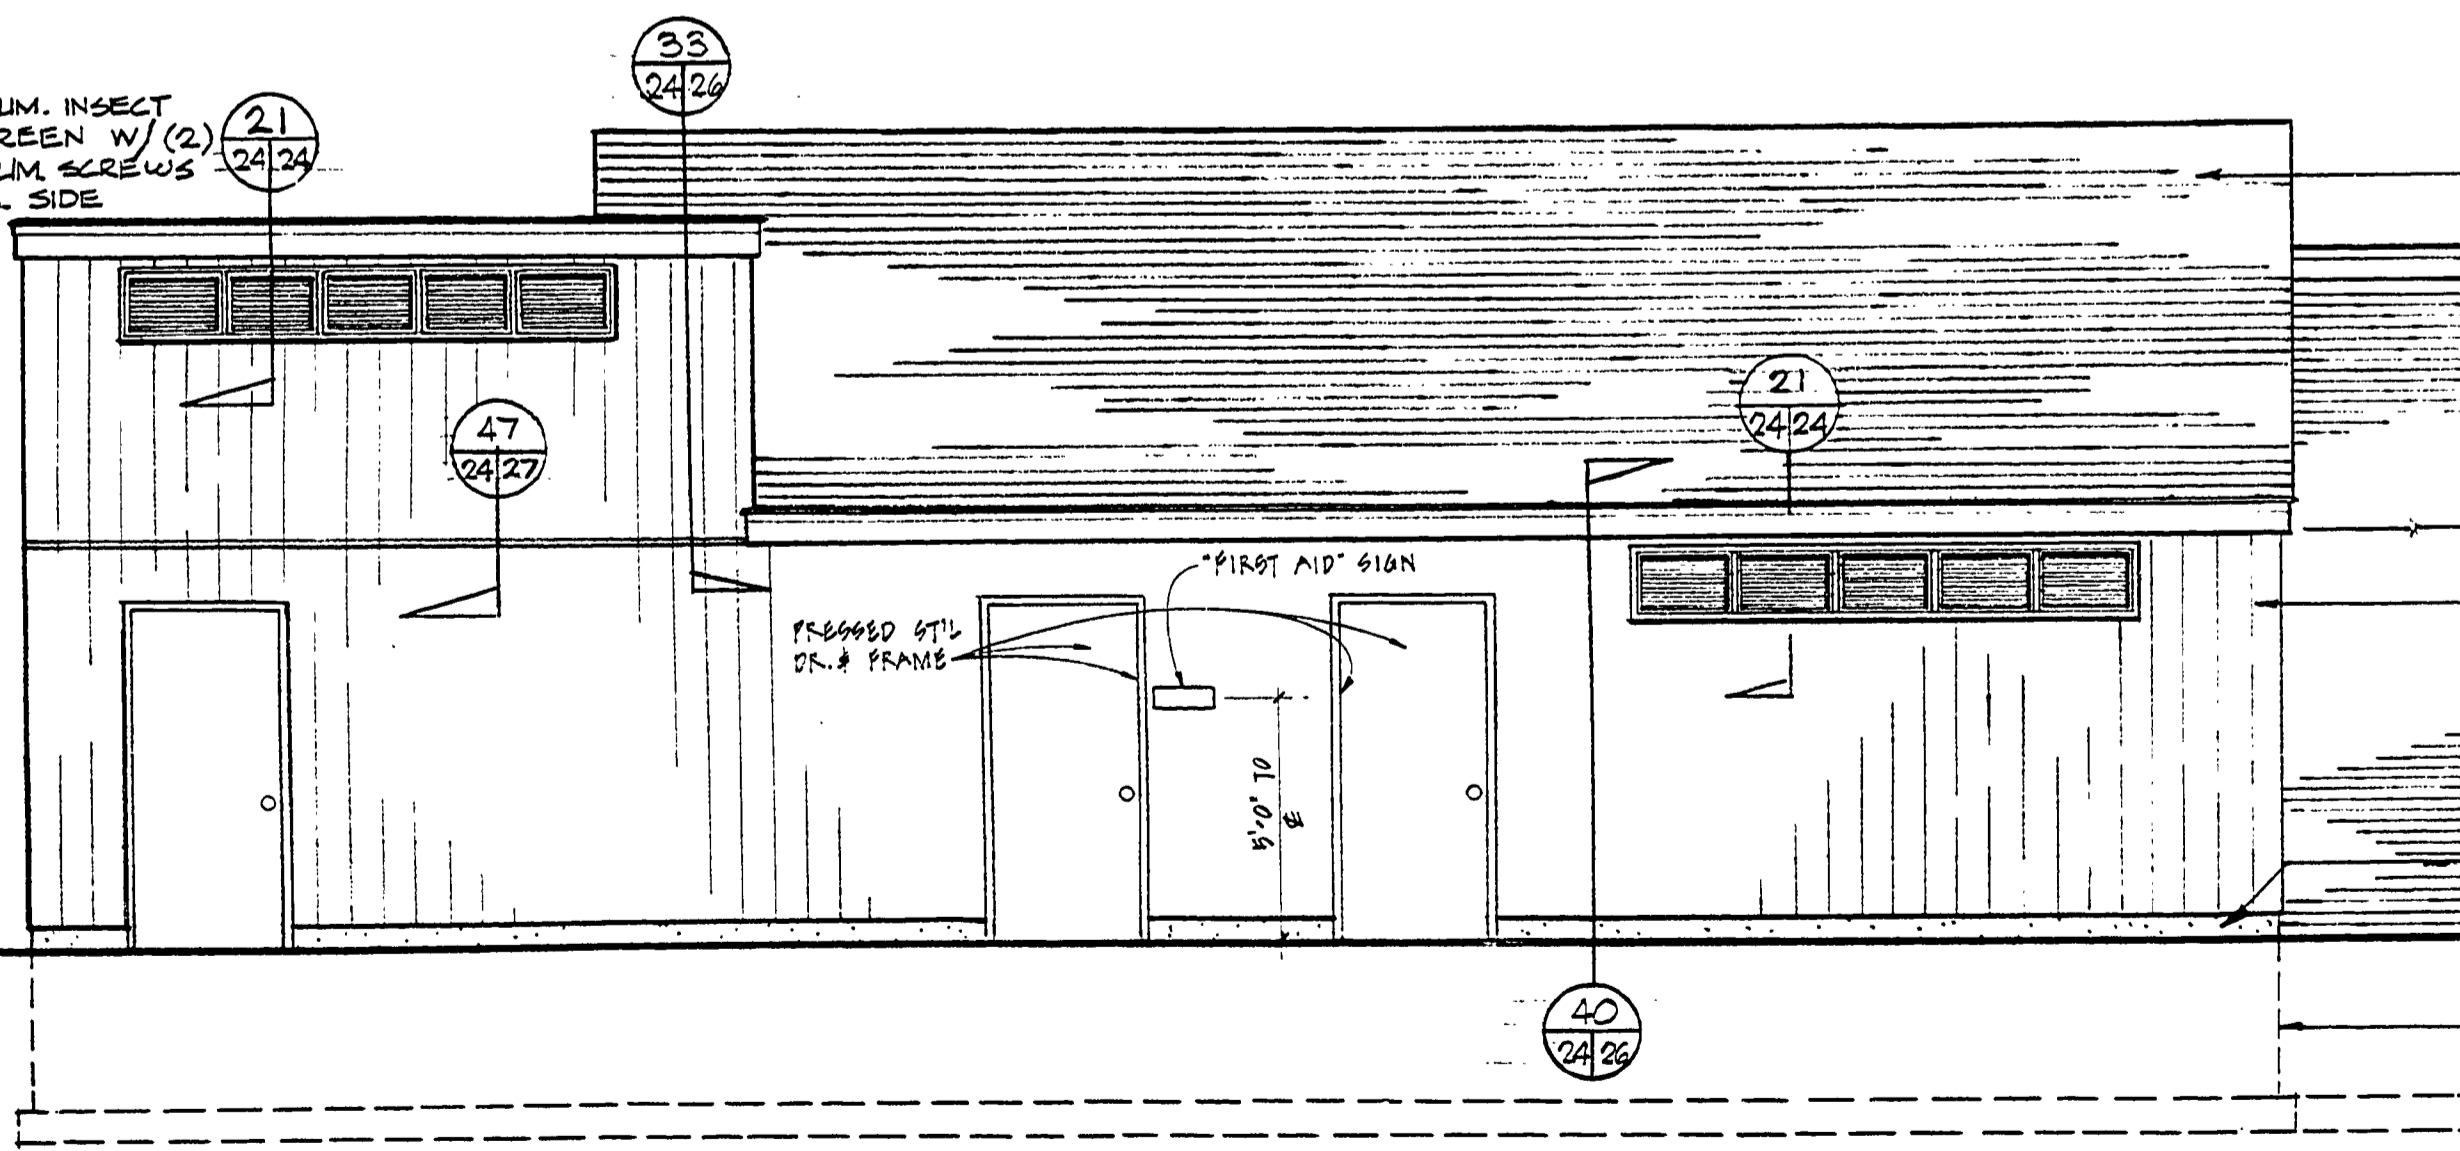

SOUTHWEST ELEVATION 22  
SCALE 1/4" = 1'-0"

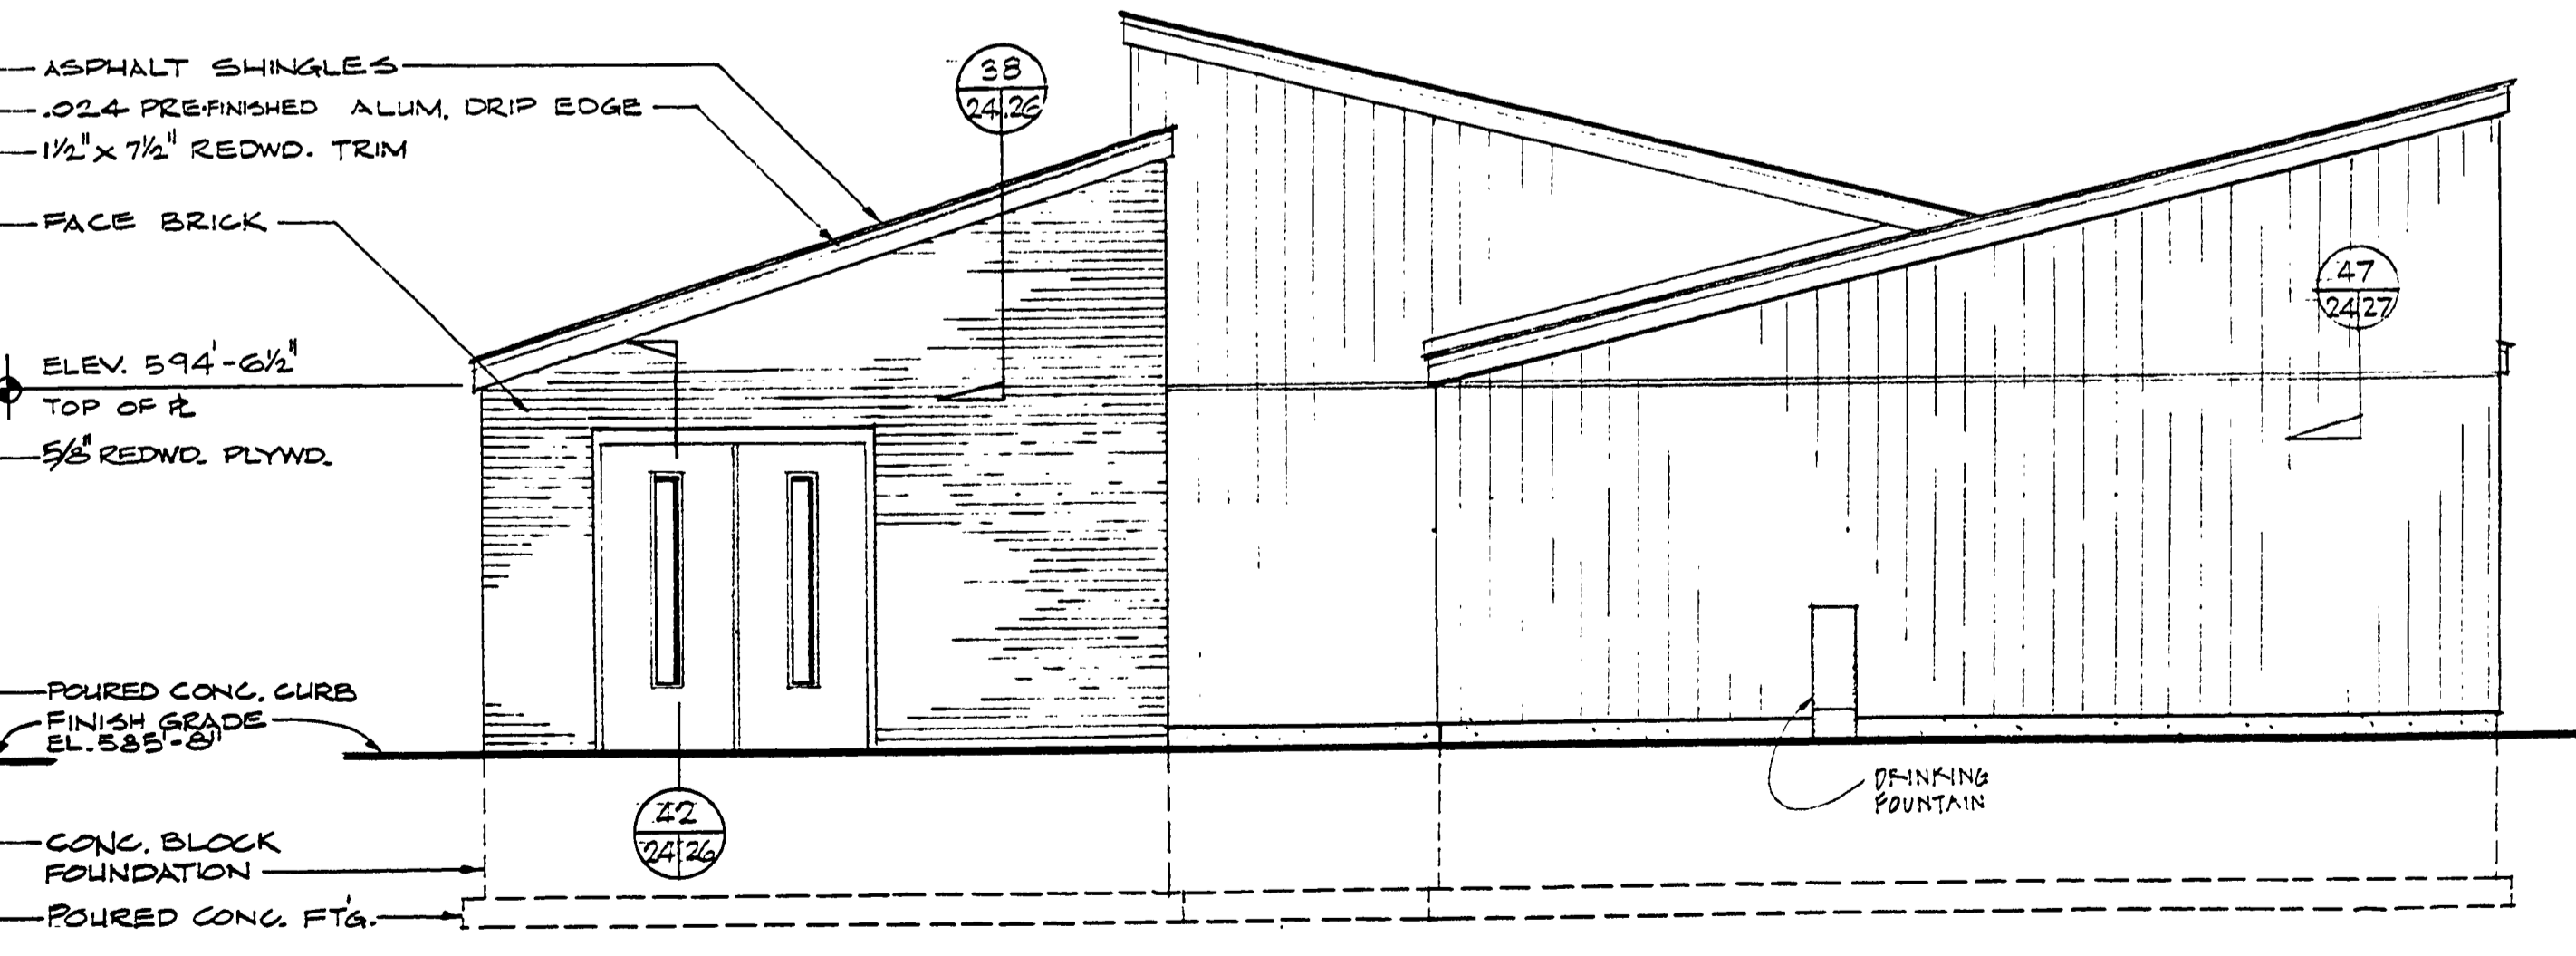

NORTHWEST ELEVATION 23  
SCALE 1/4" = 1'-0"

SURVEYED BY		DRAWN BY J.H.		NO. DATE BY REVISIONS		NO. DATE BY REVISIONS		MICHIGAN DEPARTMENT OF NATURAL RESOURCES		ELEVATIONS & SECTIONS		BAY CITY		PROJECT NO. 24-1582	
DESIGNED BY		CHECKED BY		1. DATE BY		3. DATE BY		SHEET TITLE		AREA OR PARK		BEACH HOUSE PROJECT		SHEET 24 OF 34 PLAN NO. A-111	
DATE		DATE		2. DATE BY		4. DATE BY									