
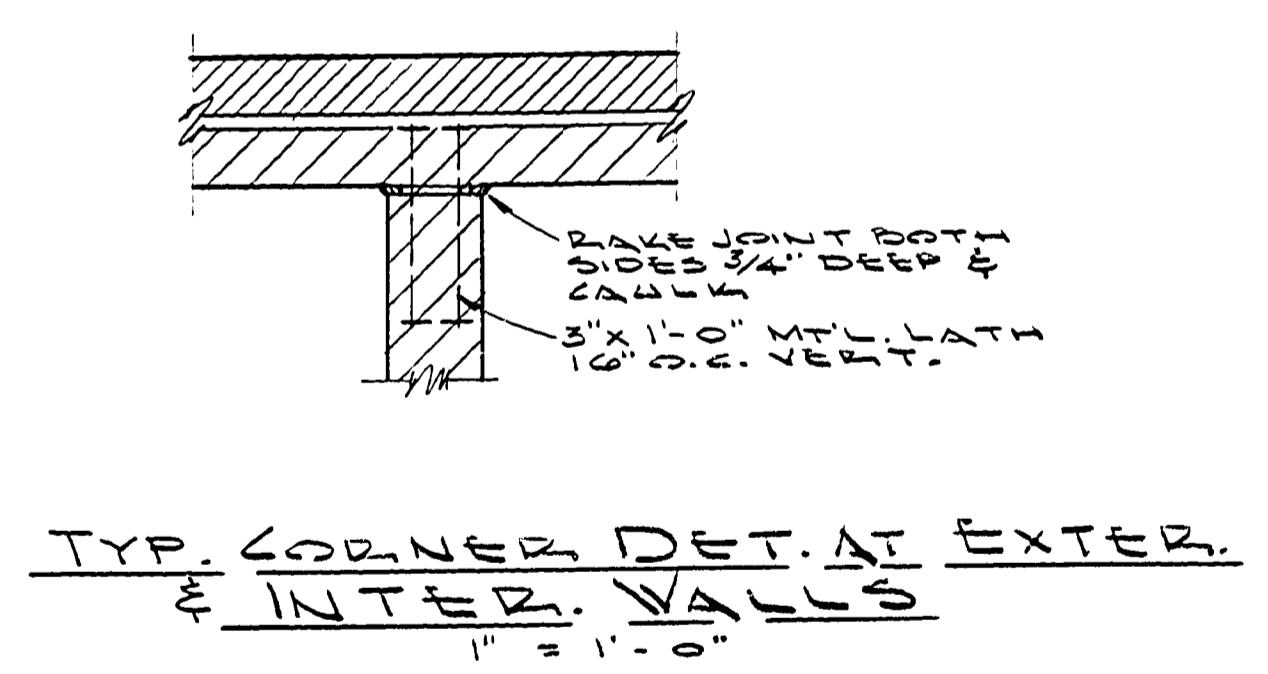


**DOOR SCHEDULE**

NO	TYPE	HAND	OPNG. SIZE	GLAZT	FRAMESIZE	GLAZT	CLOSER	HEAD	JAMB	SILL	REMARKS
1	D	R.H.R.	3'-0" x 7'-0"	18	2' x 5 3/4"	18	1-REQD.	H1	J1, J2 & J3	S1	E OF FL. SLAB CONTROL JOINT P. OF DOOR
2	A	L.H.R.	3'-0" x 7'-0"	18	2' x 5 3/4"	18	1-REQD.	H2	J1 & J3		
3	D	L.H.R.	3'-0" x 7'-0"	18	2' x 5 3/4"	18	1-REQD.	H1	J1, J2 & J3	S1	

**ROOM FINISH SCHEDULE**

ROOM NO.	RM. NAME	FLOOR	BASE	WALL	CEILING	REMARKS
1	SHED	CONCRETE V/HARDWOOD	CONCRETE	QUARRY TILE 3/4" x 3/4" x 1/2"	FACE BRICK	
2	PASSAGE	CONCRETE	CONCRETE	QUARRY TILE 3/4" x 3/4" x 1/2"	FACE BRICK	
3	ENTRY	CONCRETE	CONCRETE	QUARRY TILE 3/4" x 3/4" x 1/2"	FACE BRICK	
4	WOMEN'S TOILET	CONCRETE	CONCRETE	QUARRY TILE 3/4" x 3/4" x 1/2"	FACE BRICK	
5	PIPE ALLEY	CONCRETE	CONCRETE	QUARRY TILE 3/4" x 3/4" x 1/2"	FACE BRICK	
6	MEN'S TOILET	CONCRETE	CONCRETE	QUARRY TILE 3/4" x 3/4" x 1/2"	FACE BRICK	
7	ENTRY	CONCRETE	CONCRETE	QUARRY TILE 3/4" x 3/4" x 1/2"	FACE BRICK	

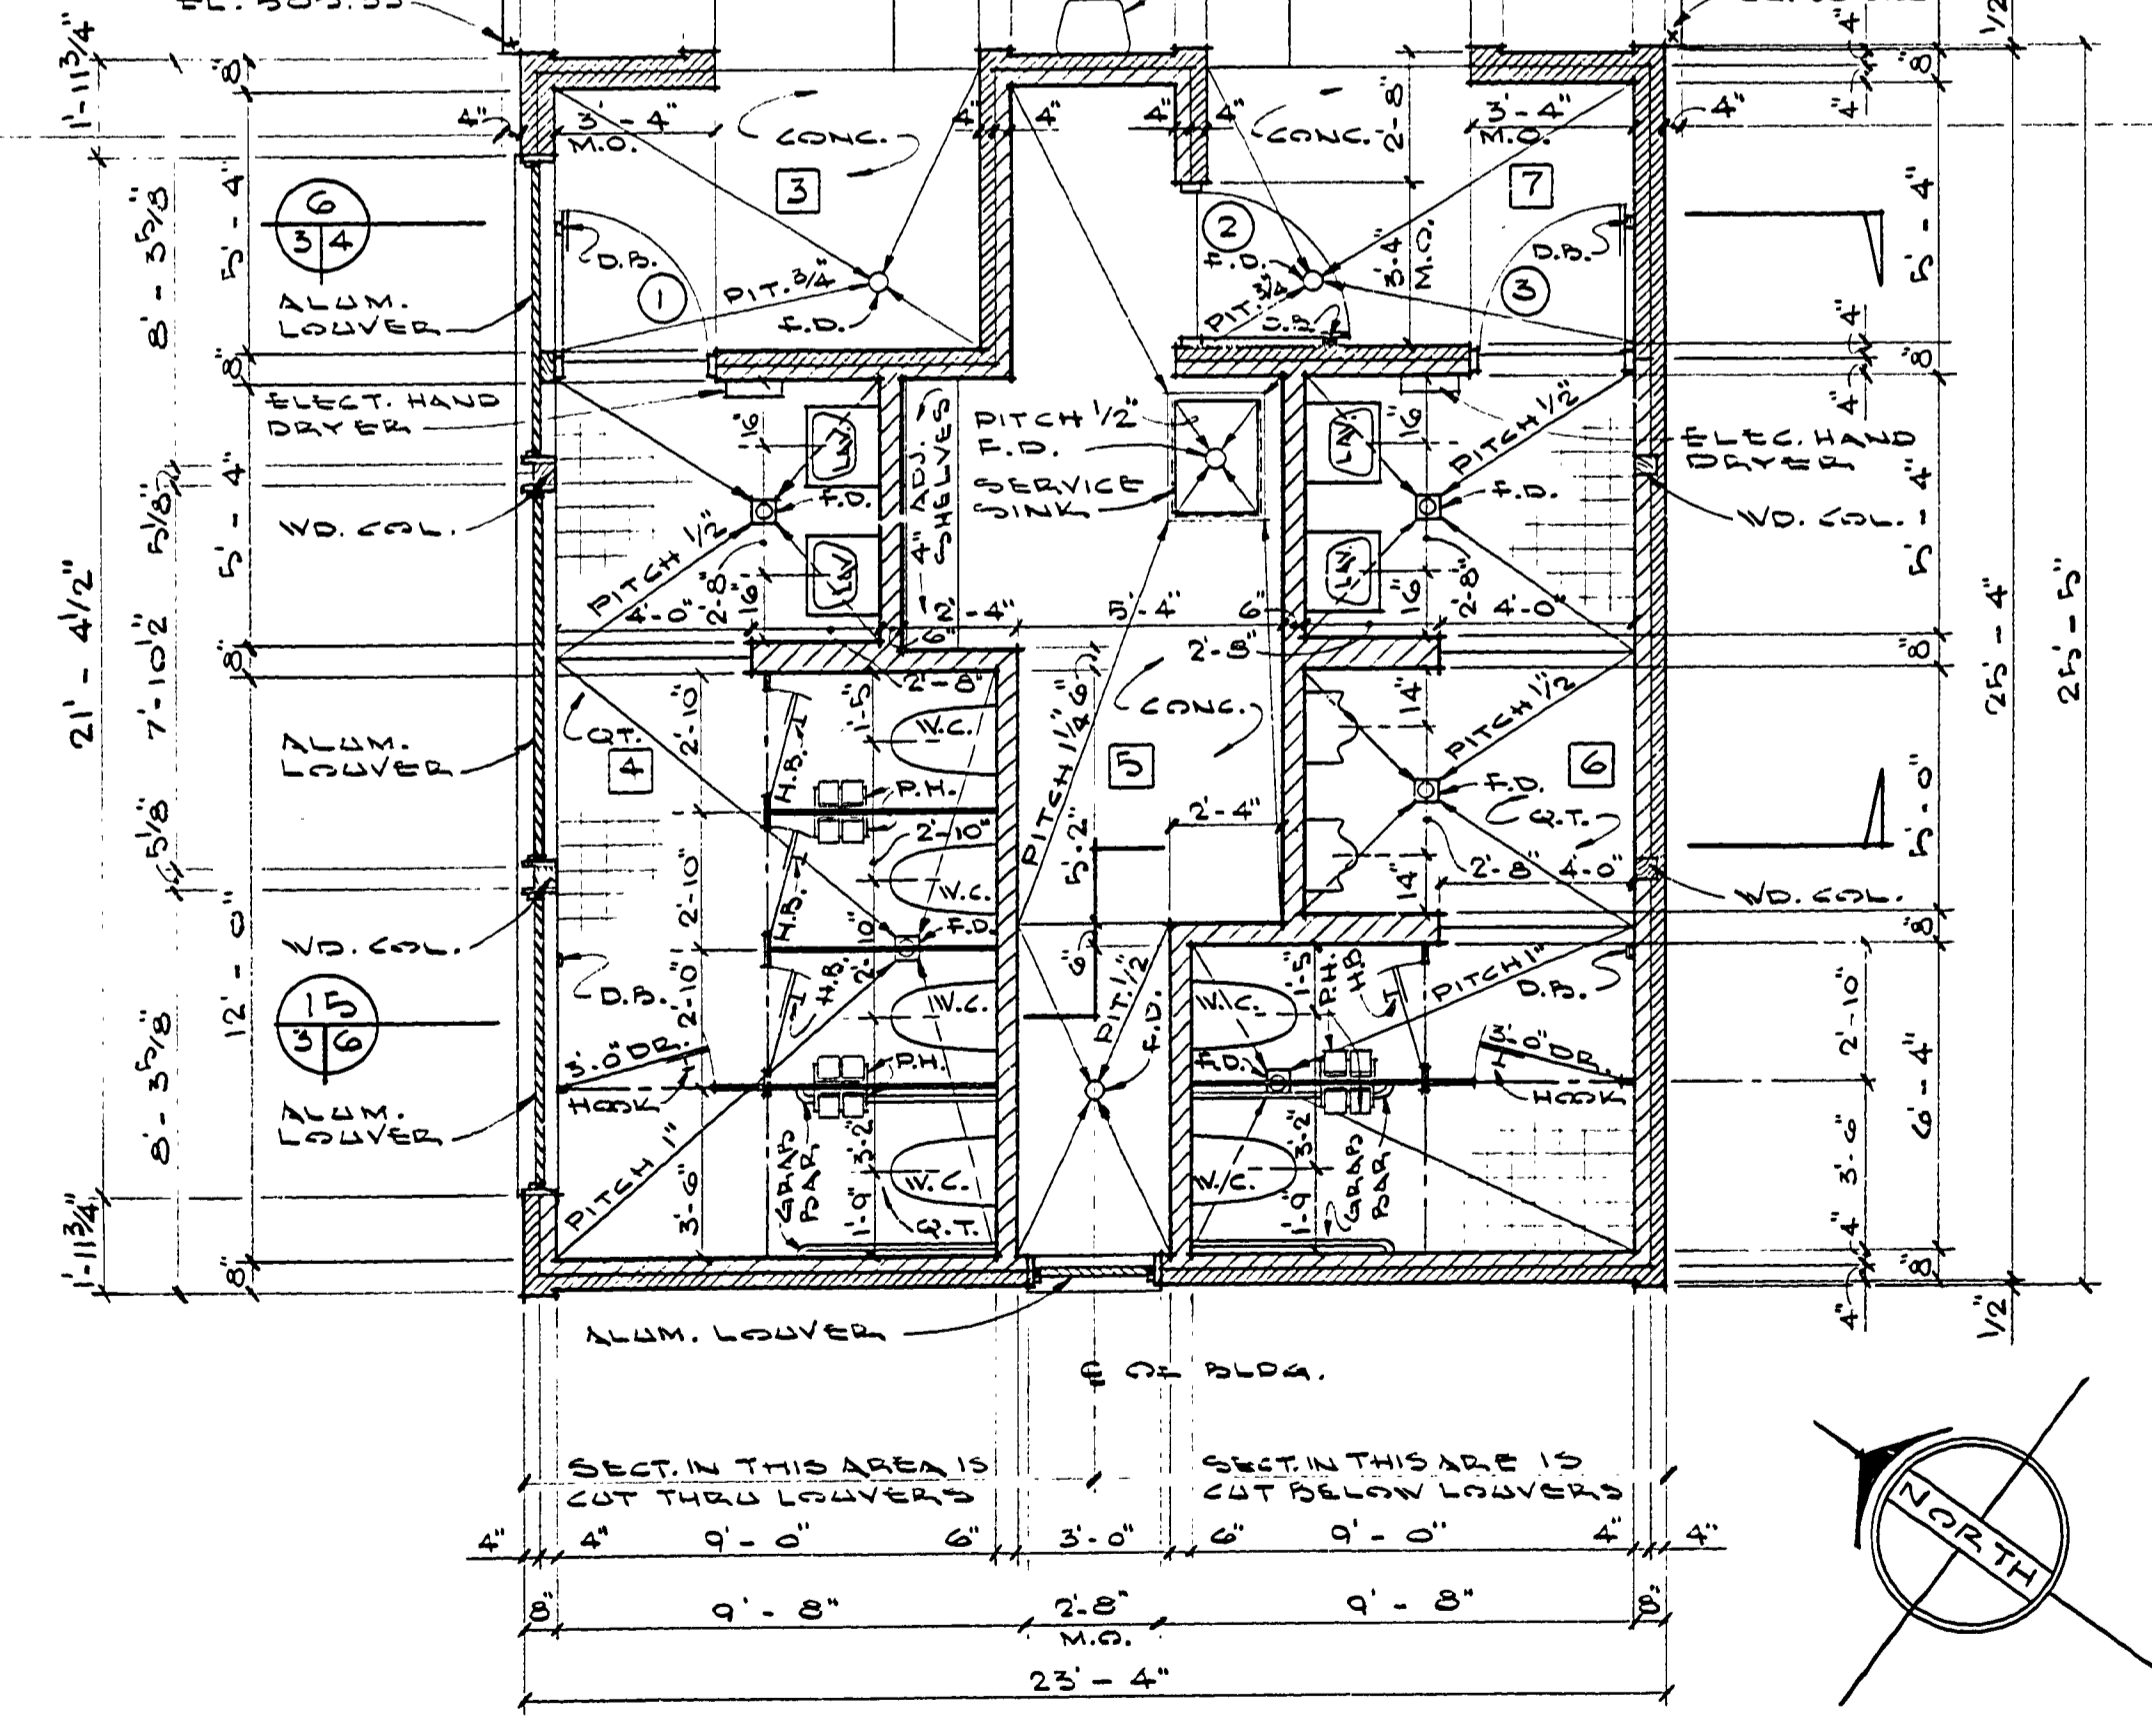

**FINISH FLOOR PLAN**  
SCALE 1/2" = 1'-0"