




CROSS SECTION 5
Sc. 1/4" = 1'-0"

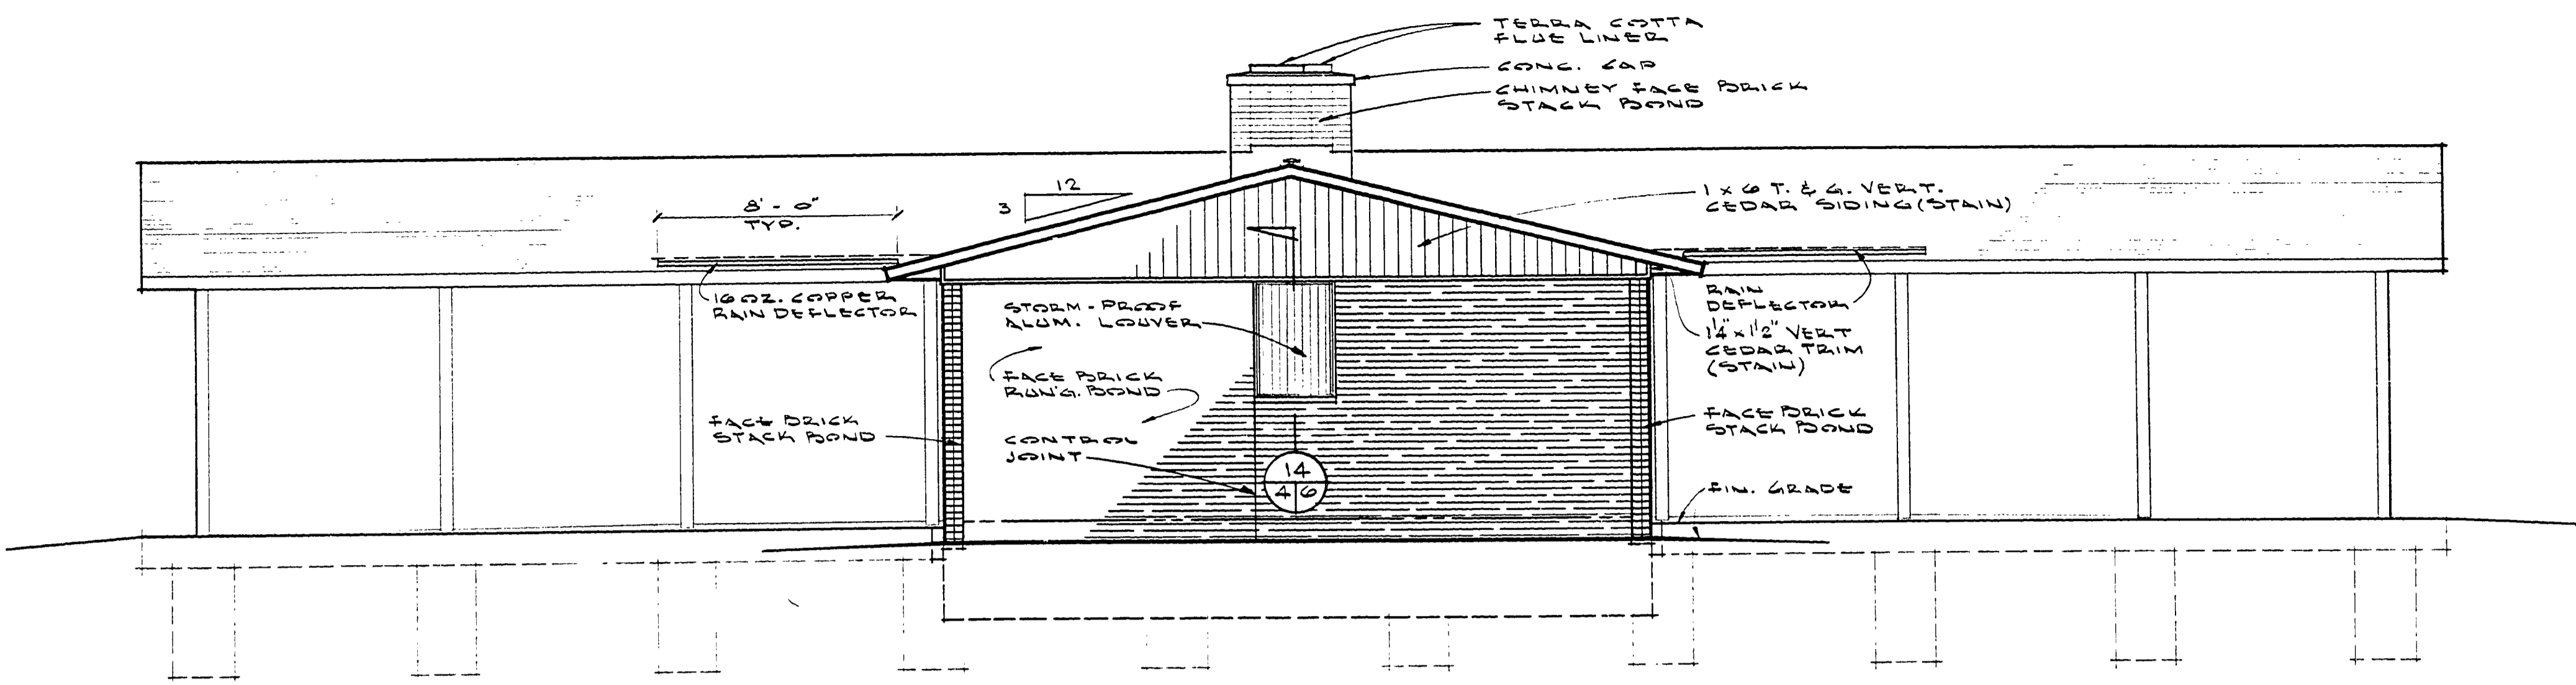


SOUTH ELEVATION
Sc. 1/4" = 1'-0"

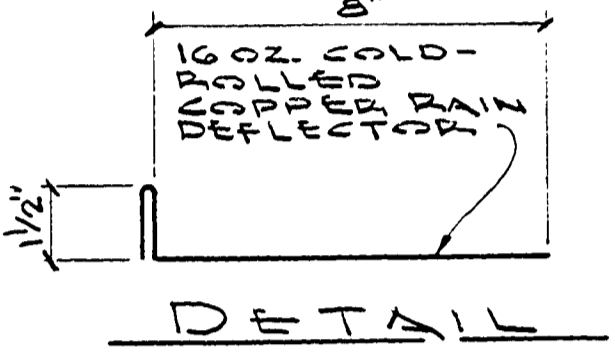


DETAIL

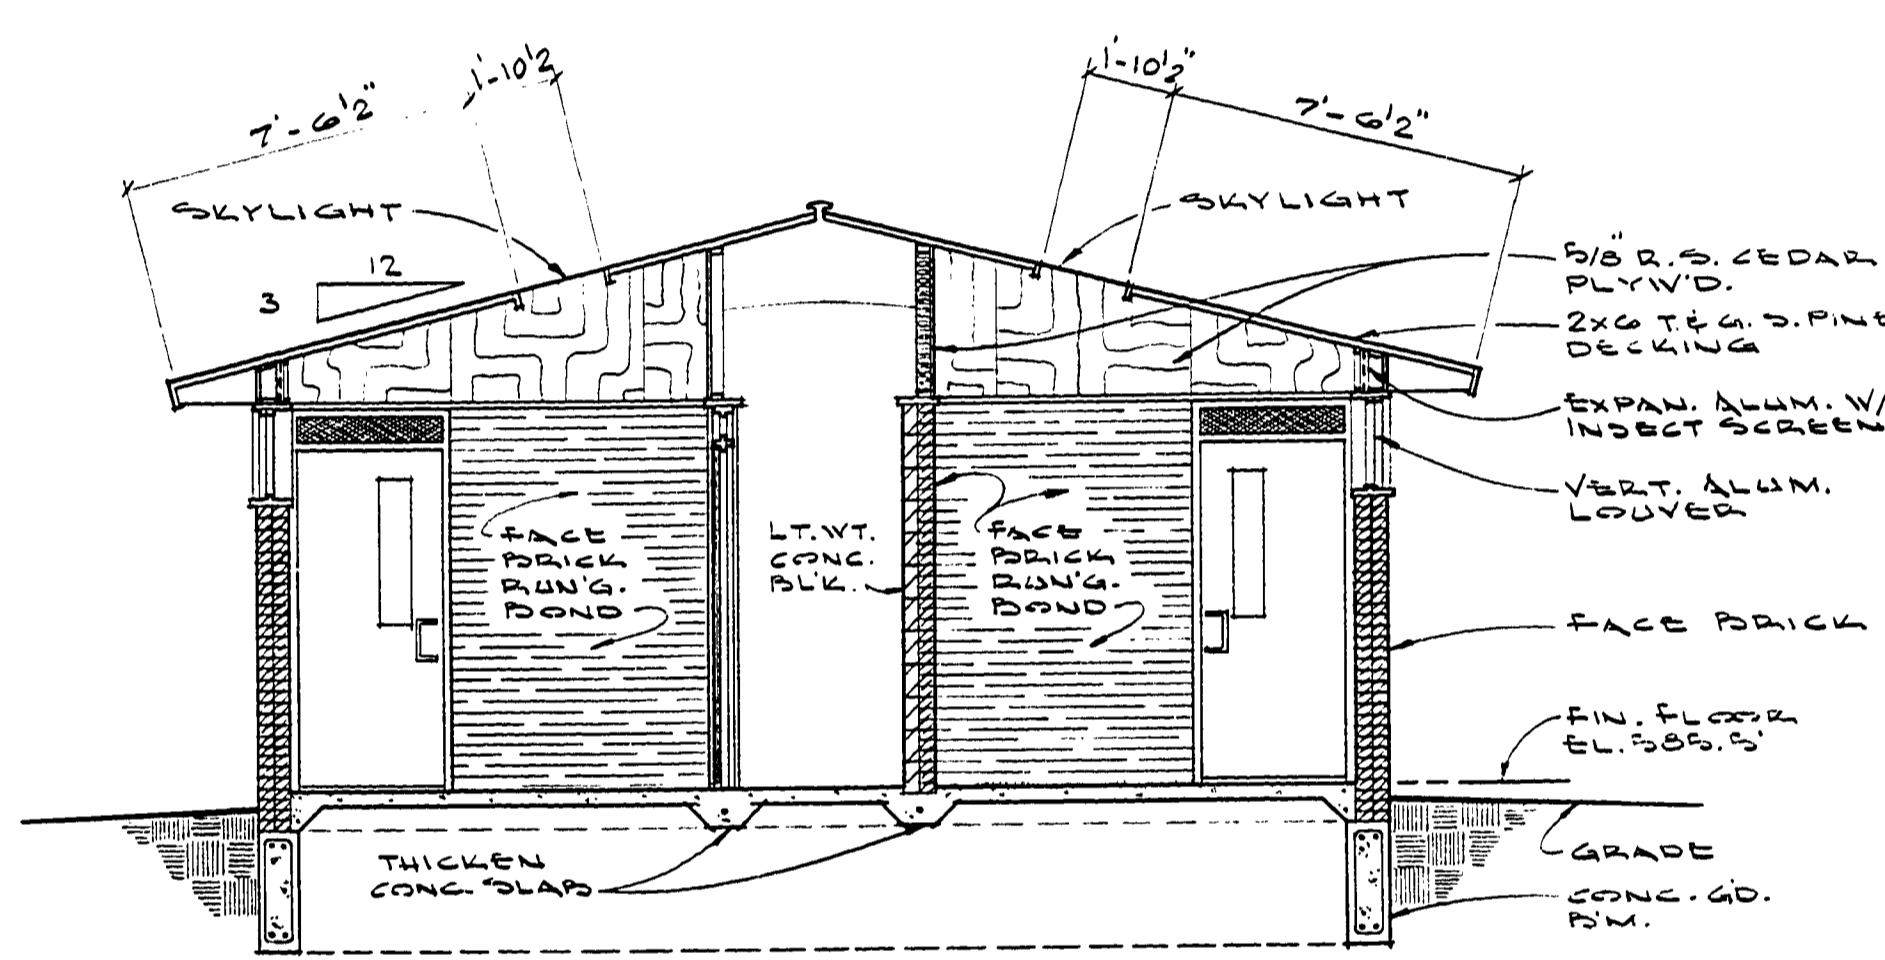


CROSS SECTION 6
Sc. 1/4" = 1'-0"

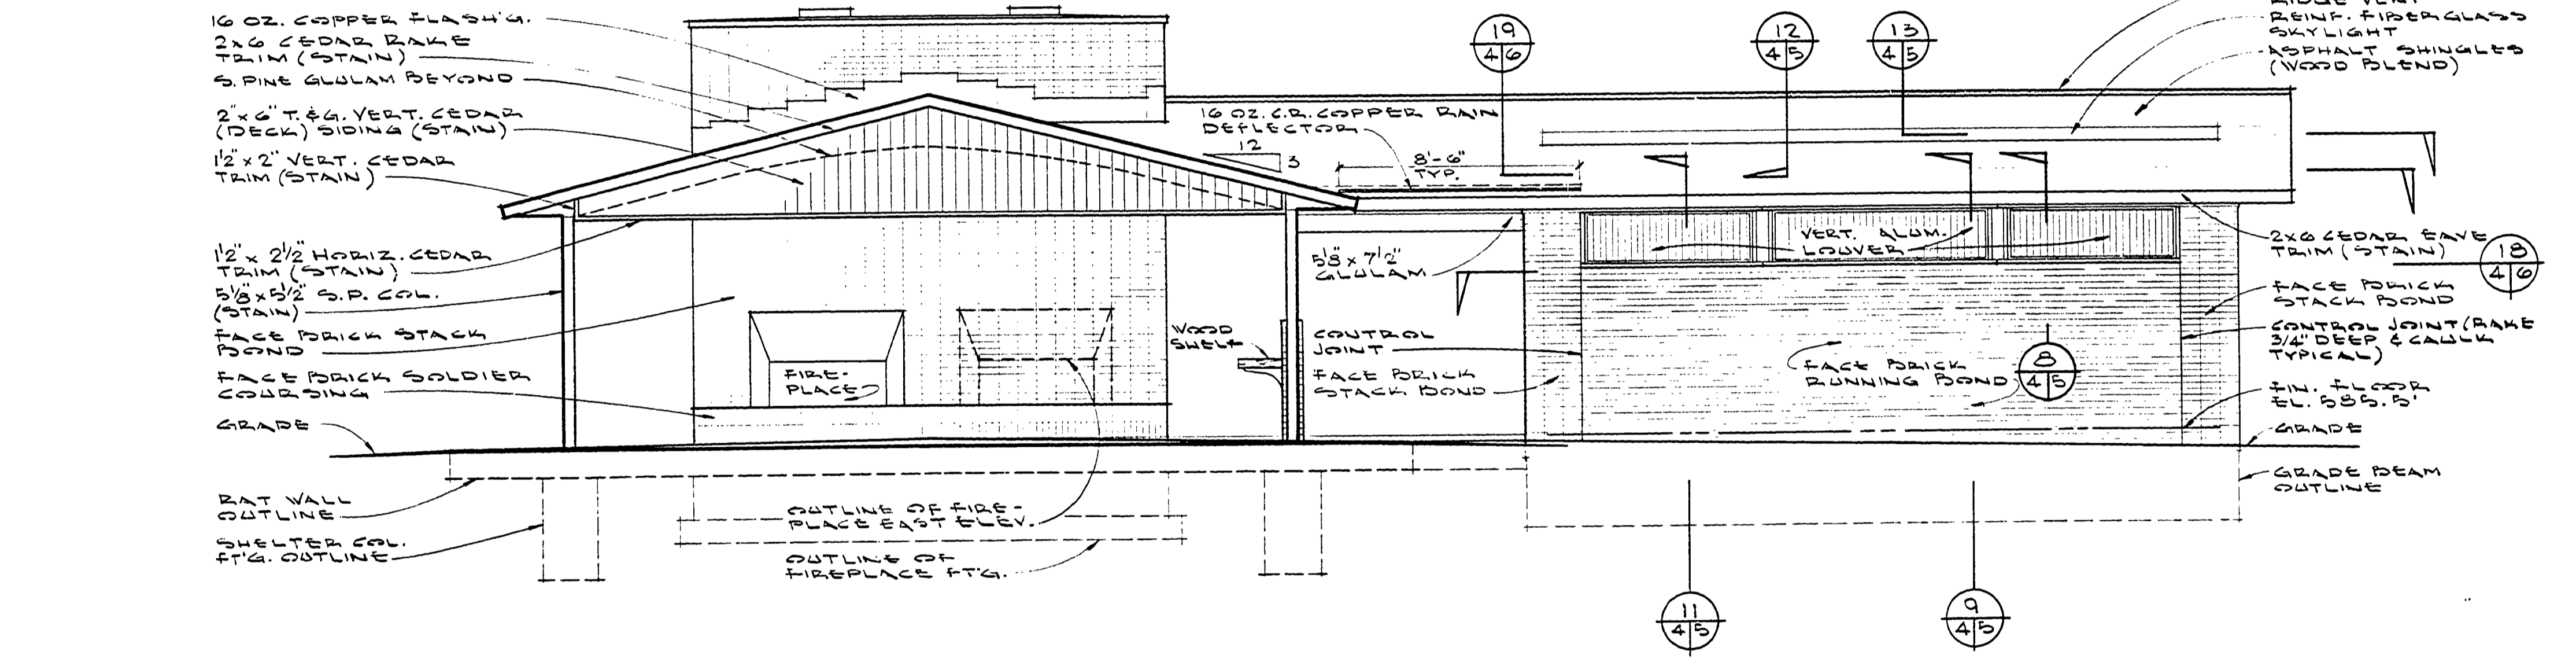

WEST ELEVATION (EAST ELEVATION SIMILAR OPPOSITE HAND)
Sc. 1/4" = 1'-0"

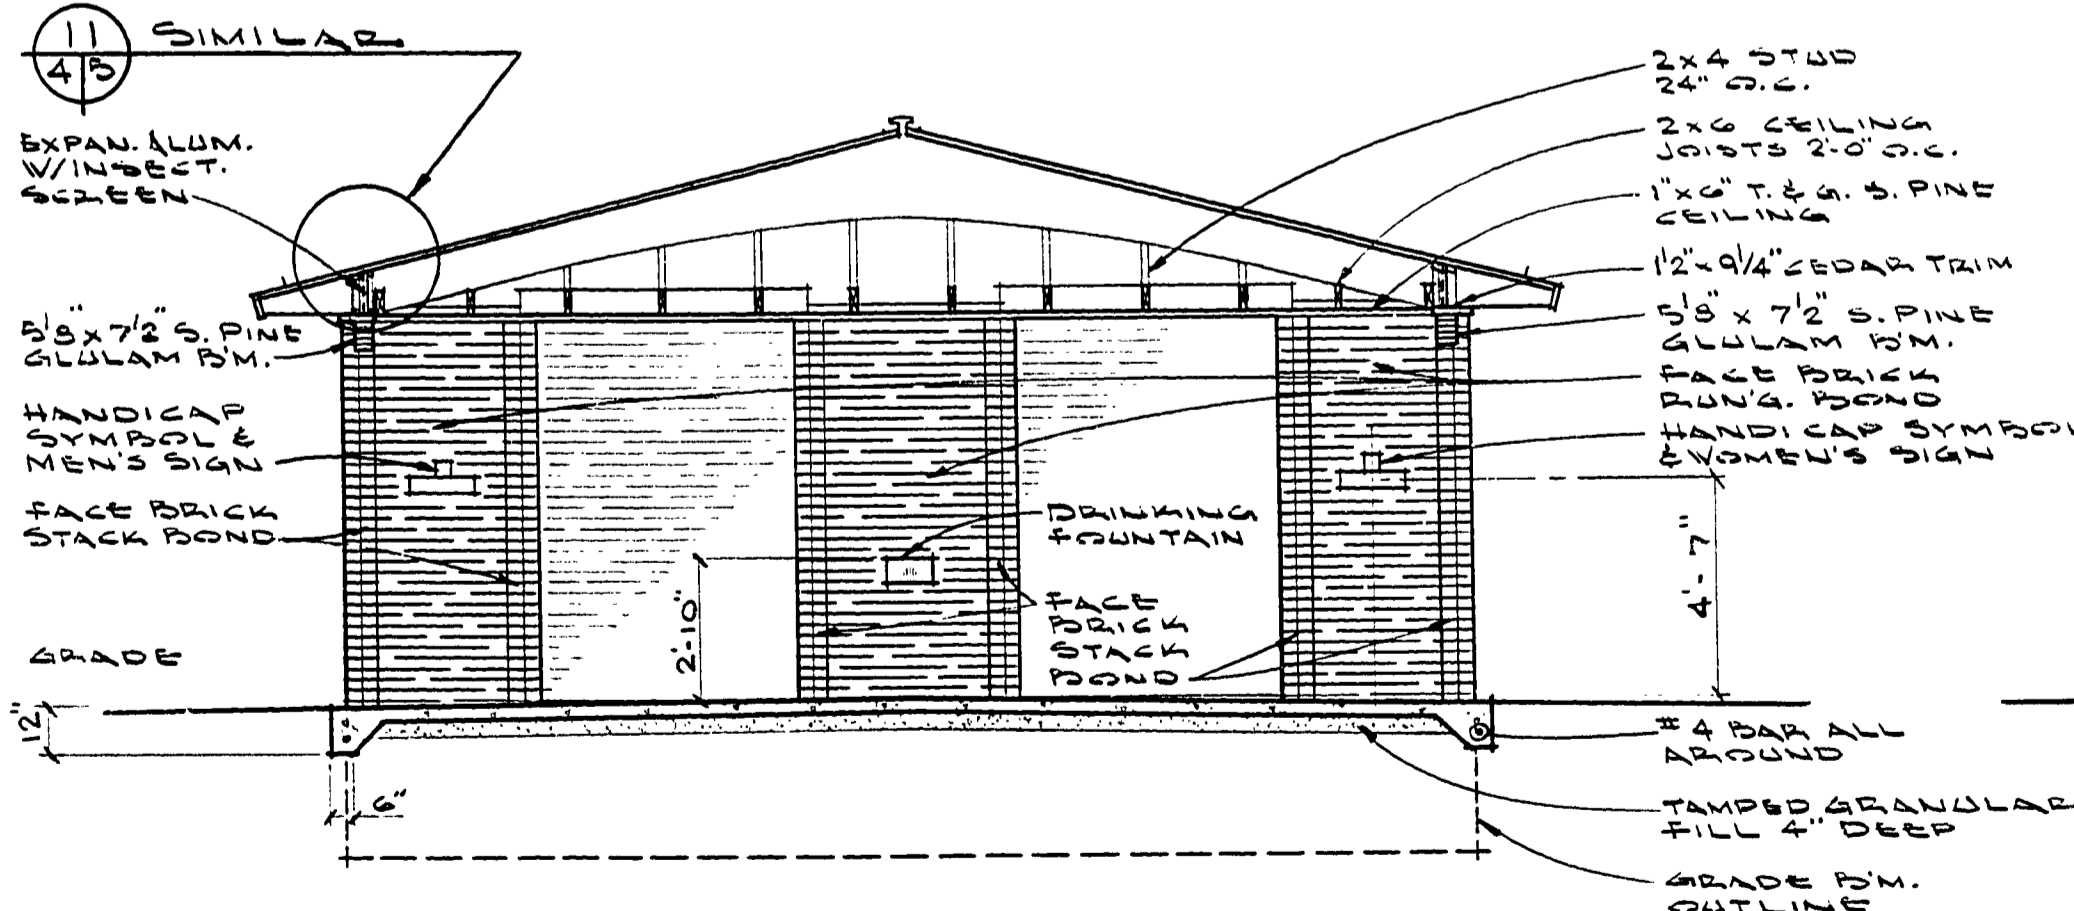

CROSS SECTION 7
Sc. 1/4" = 1'-0"

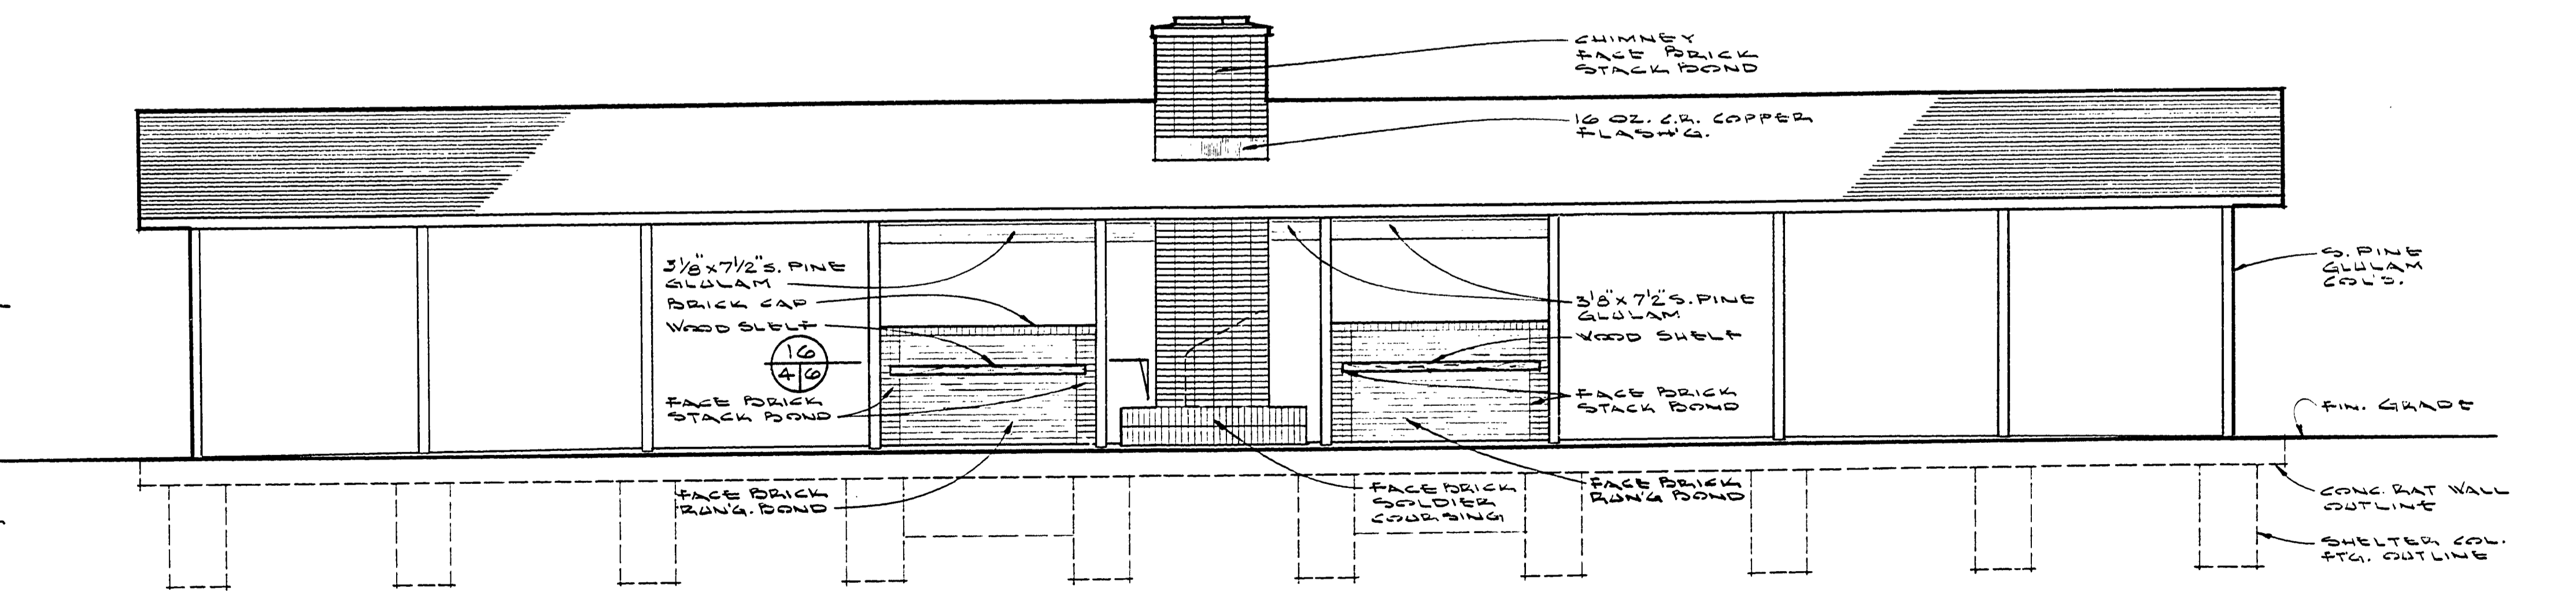

NORTH ELEVATION
Sc. 1/4" = 1'-0"

SURVEYED BY		DRAWN BY		NO. DATE BY		REVISIONS		NO. DATE BY		REVISIONS		MICHIGAN DEPARTMENT OF NATURAL RESOURCES		SECTION AND ELEVATIONS SHEET TITLE		DAY CITY STATE PARK AREA OR PARK		PROJECT NO. 24-2516	
DESIGNED BY		CHECKED BY		1.				3.						PROJECT PICNIC TOILET AND SHELTER BUILDING		SHEET 4 OF 8		PLAN NO. A-113	
DATE		DATE		2.				4.											

11000 DRAWING FOUR FROM 21-22-23-24-99-100