



**SECTIONAL ELEV. OF FIREPLACE**  
 SC. 3/4" = 1'-0"  
 (2/2)

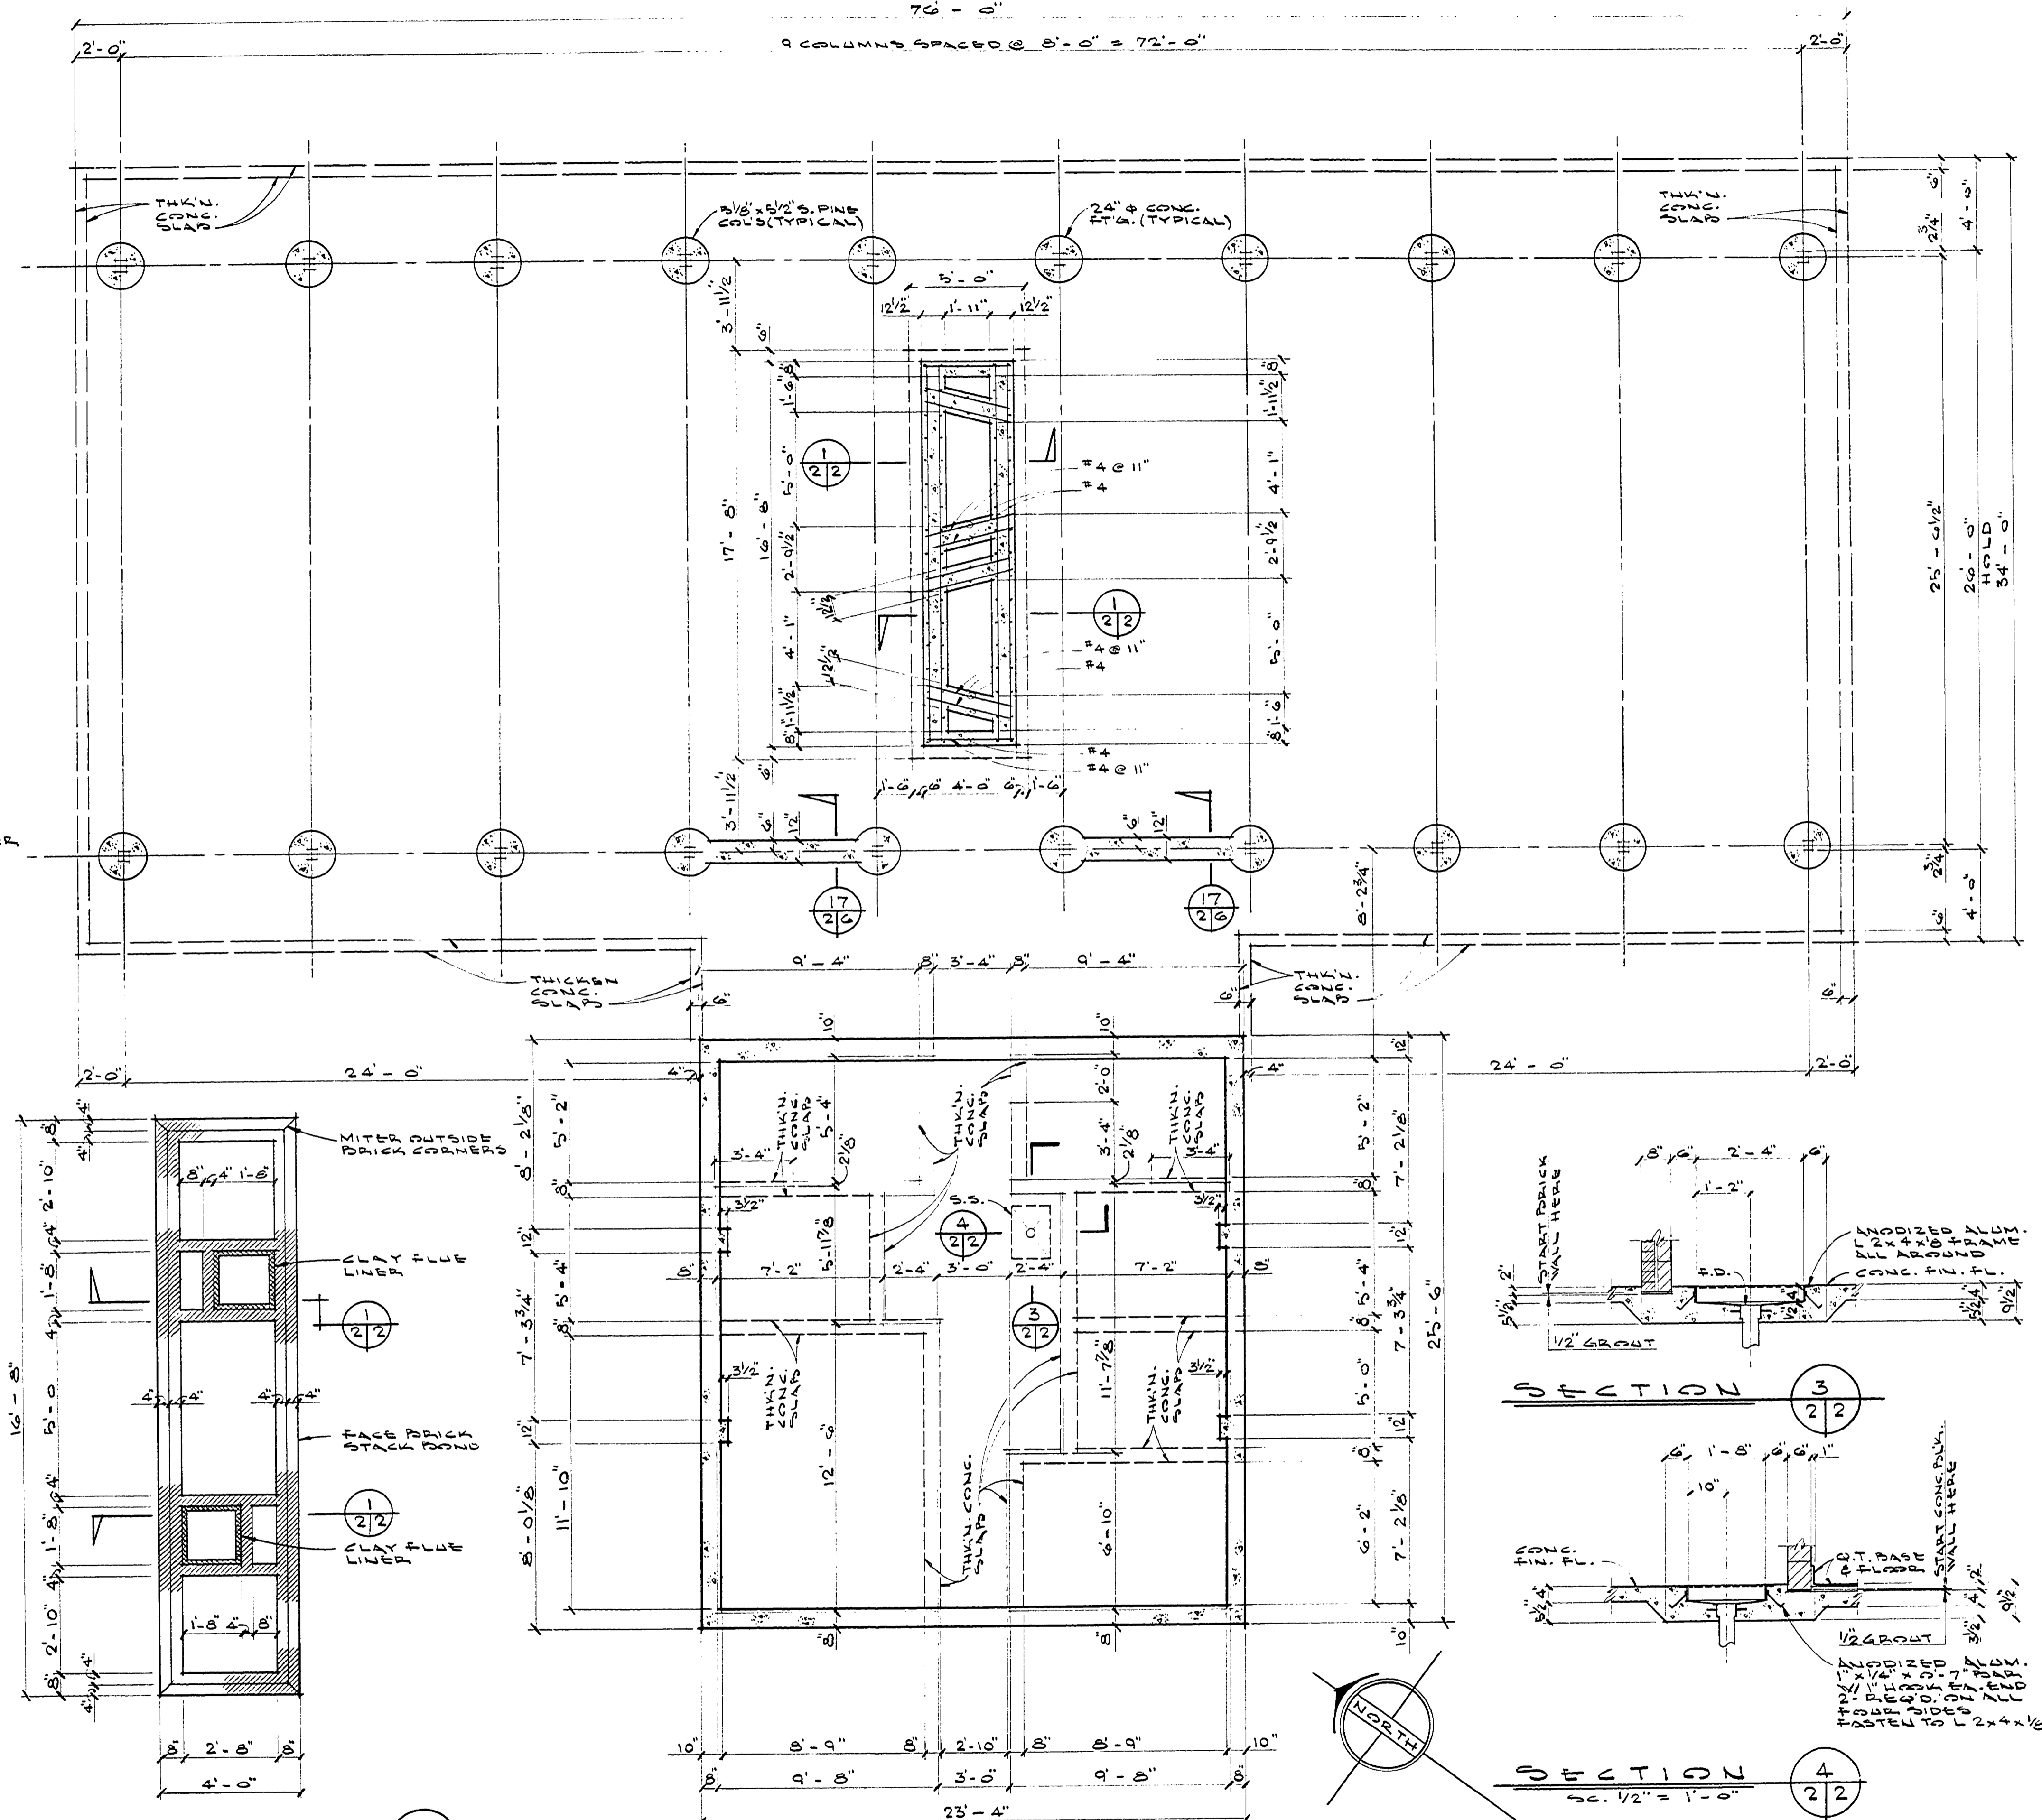

**SECTION - PLAN**  
 SC. 3/8" = 1'-0"  
 (2/2)

**FOUNDATION PLAN**  
 SC. 1/4" = 1'-0"

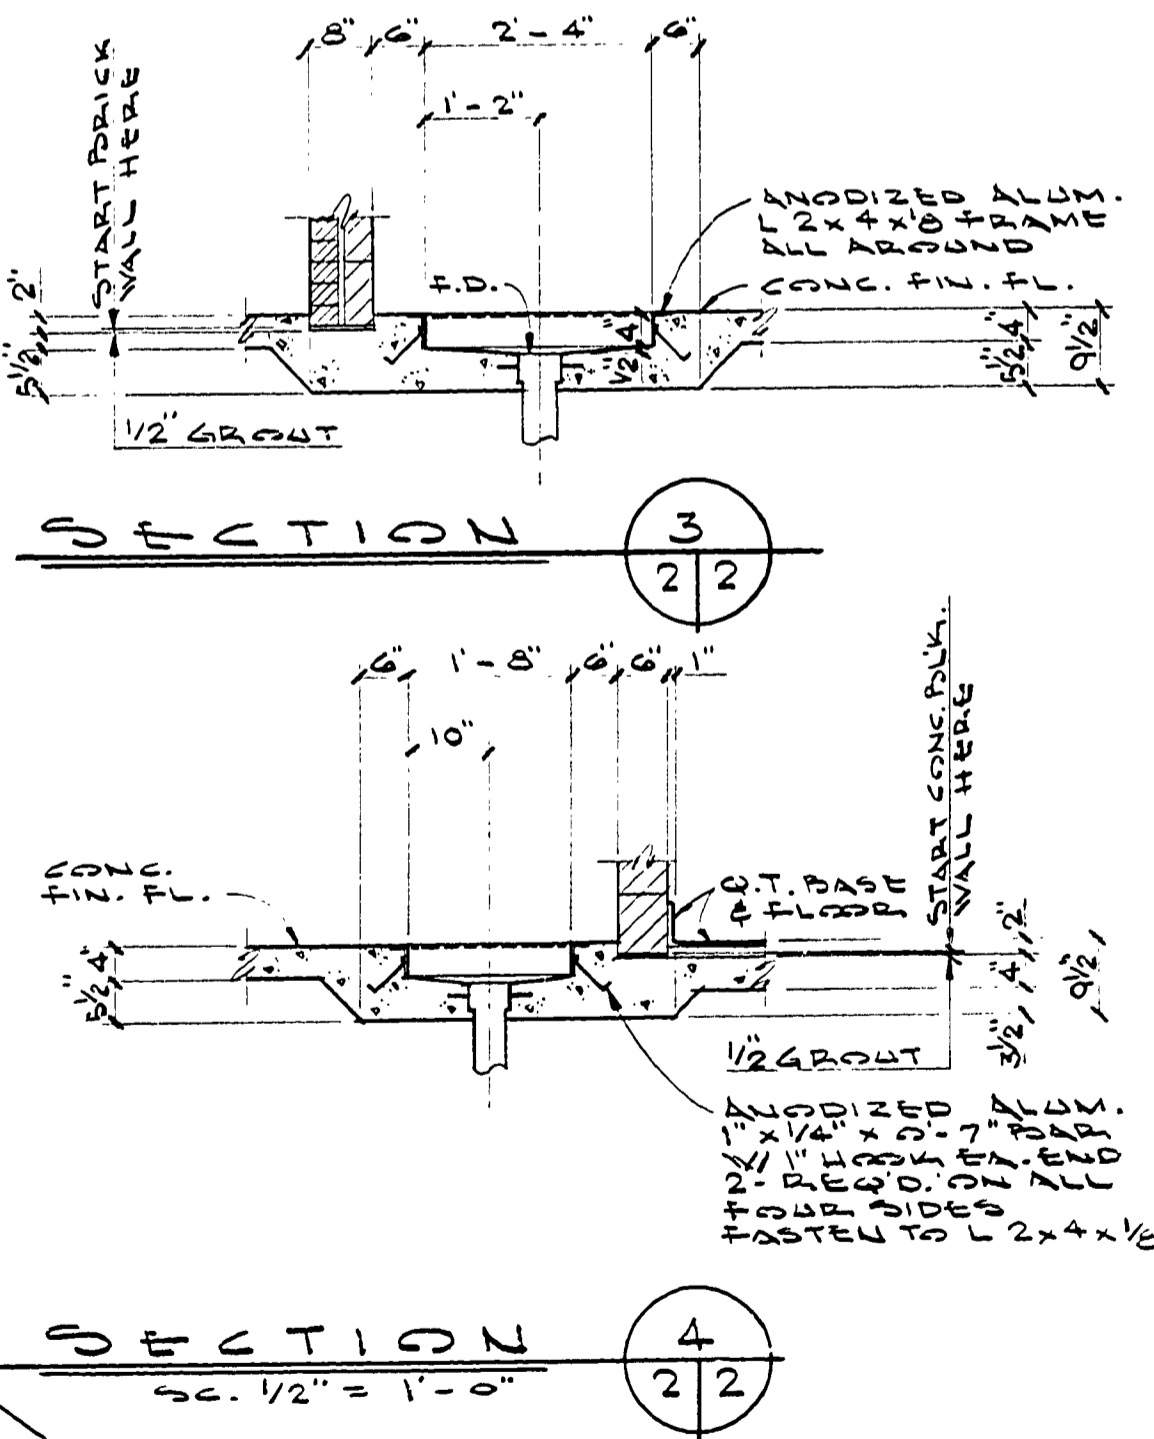

**SECTION 3**  
 SC. 1/2" = 1'-0"  
 (2/2)

**SECTION 4**  
 SC. 1/2" = 1'-0"  
 (2/2)

SURVEYED BY	DRAWN BY	NO.	DATE	BY	REVISIONS	NO.	DATE	BY	REVISIONS	MICHIGAN DEPARTMENT OF NATURAL RESOURCES	FOUNDATION PLAN & DETAILS SHEET TITLE	DAY CITY STATE PARK	PROJECT NO. 24-2516
												AREA OR PARK	PICNIC TOILET AND SHELTER BUILDING
DESIGNED BY	CHECKED BY	1.				3.							
DATE	DATE	2.				4.							