



FOUNDATION PLAN  
NO SCALE

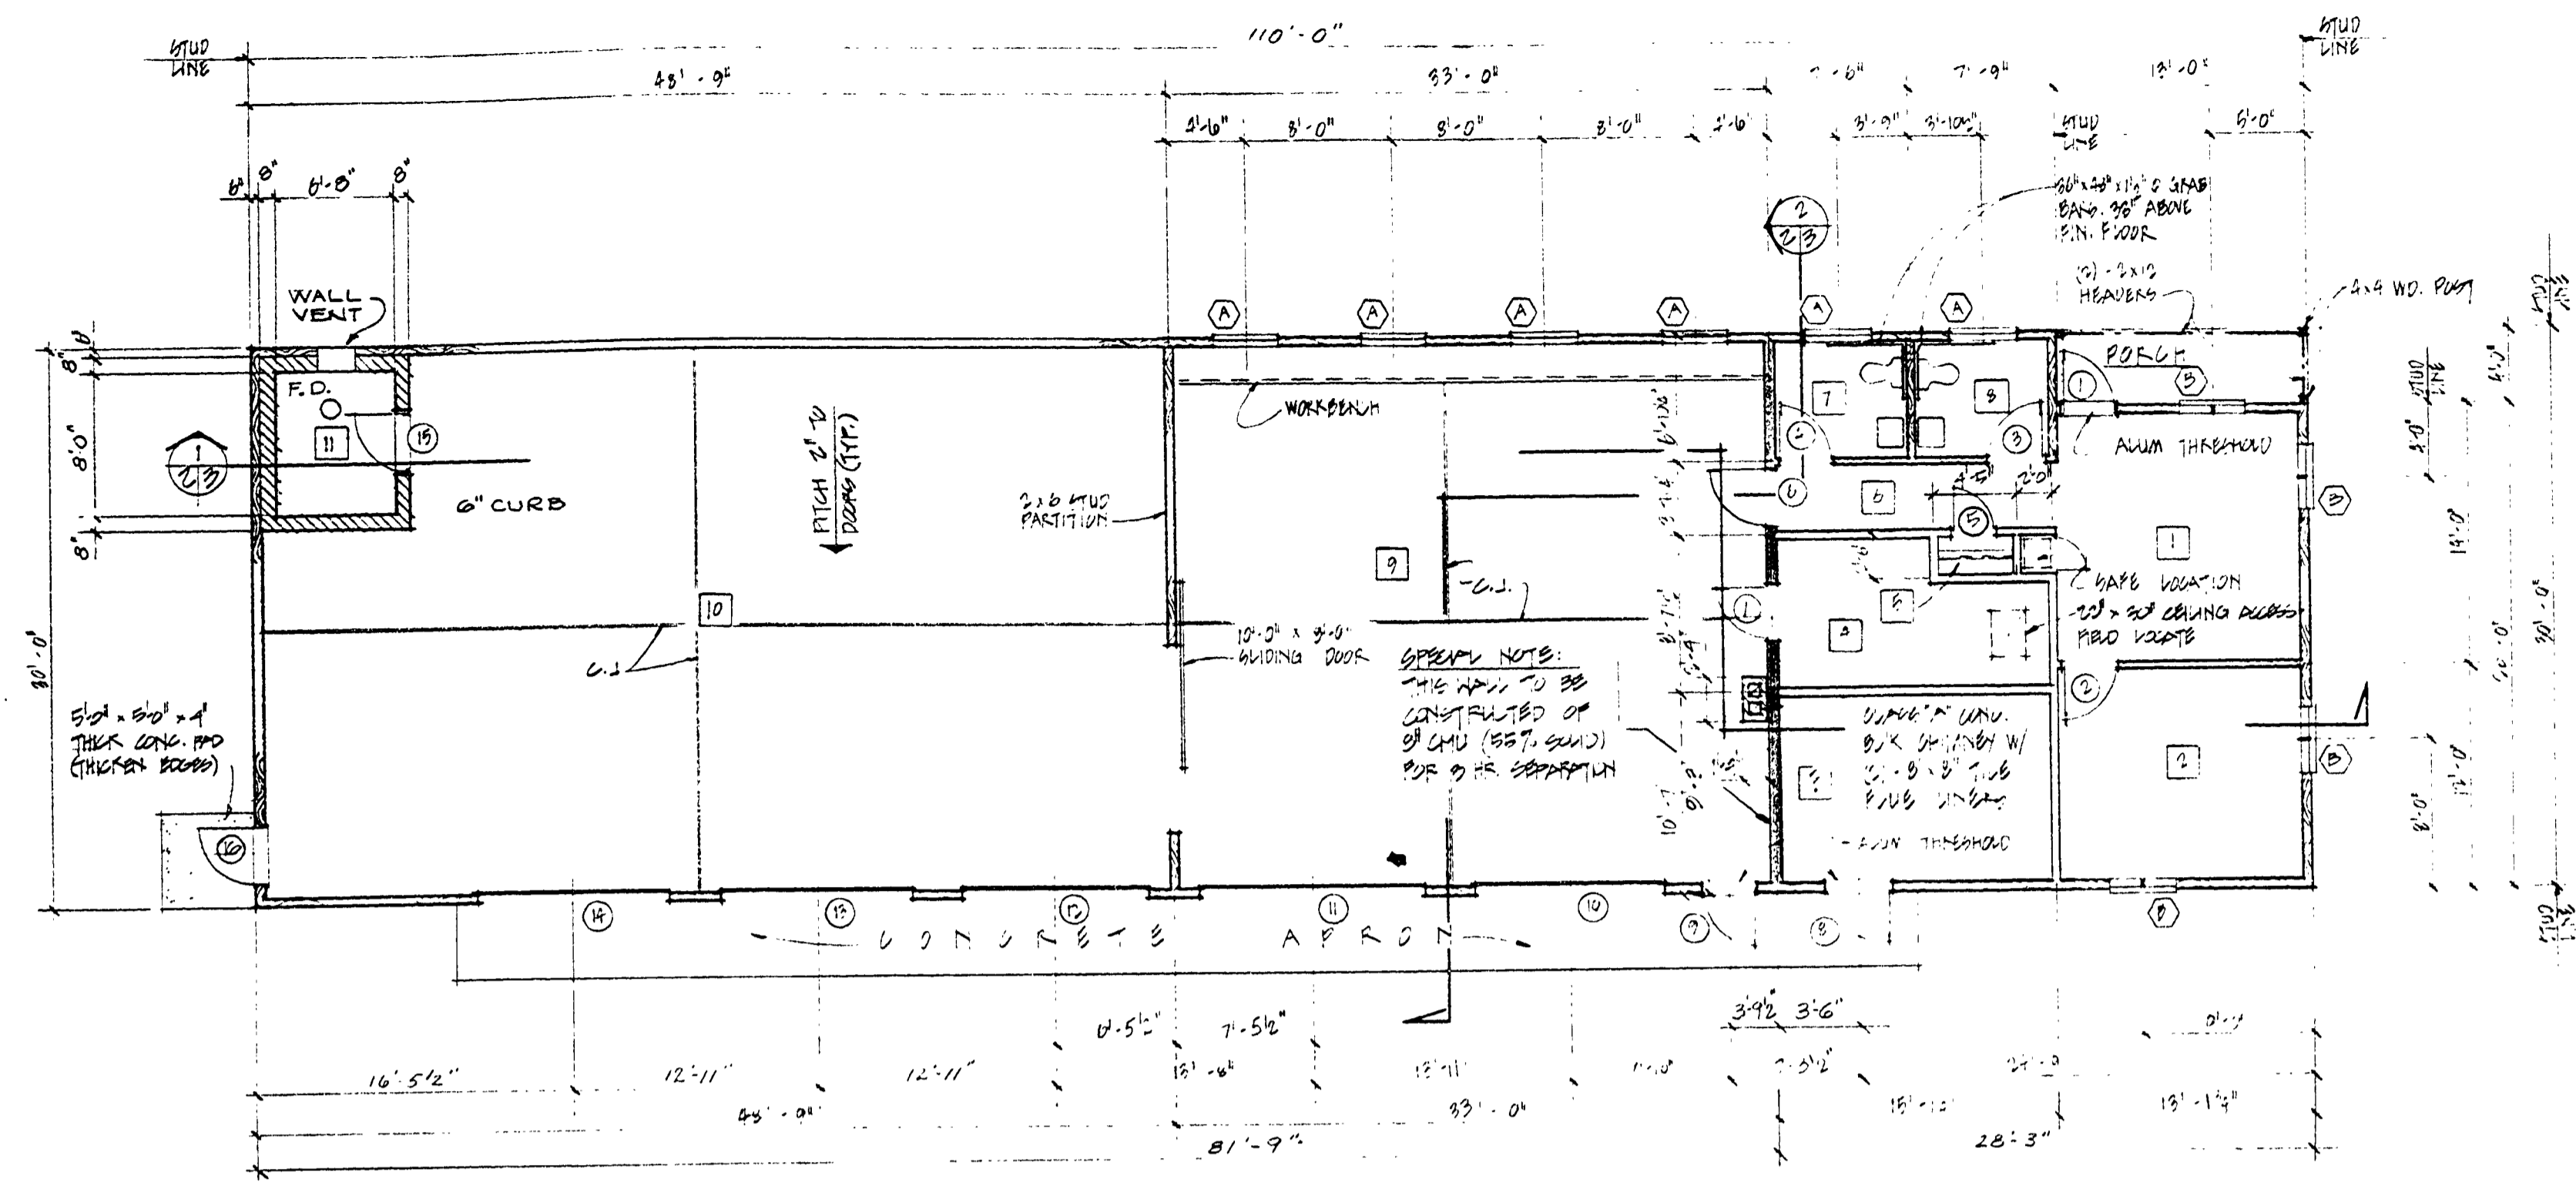


FLOOR PLAN  
NO SCALE

WINDOW SCHEDULE:  
 (A) NOPCO # NG-3001 (FINING)  
 (B) NOPCO # NG-3002 (CASSETT)


NOTE:  
 MOUNTING THE WINDOW FIXTURES TO BE DESCRIBED BY OTHER CONTRACT WITH THE WINDOW JOBS REQUIREMENTS

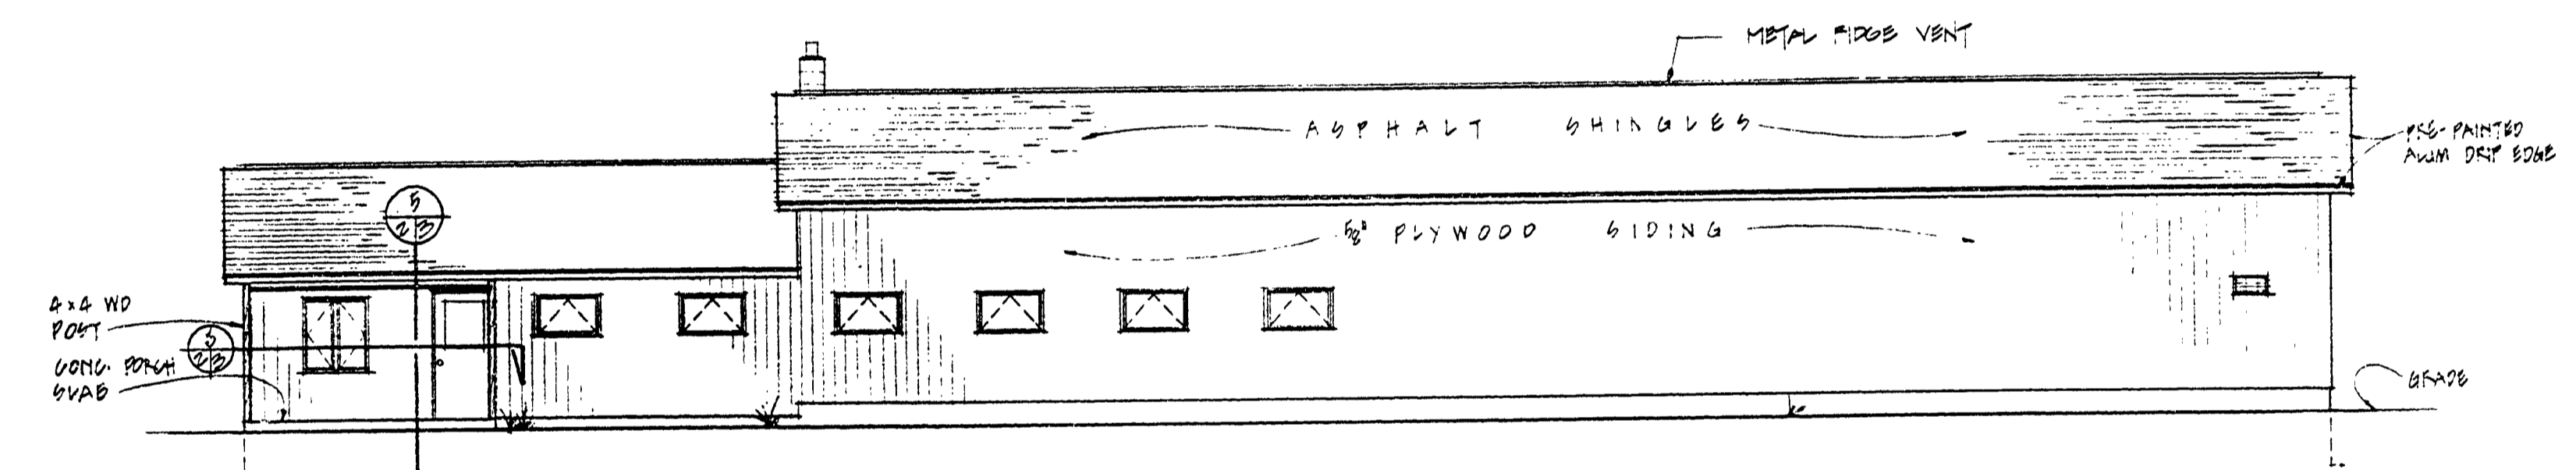

FRONT ELEVATION  
NO SCALE

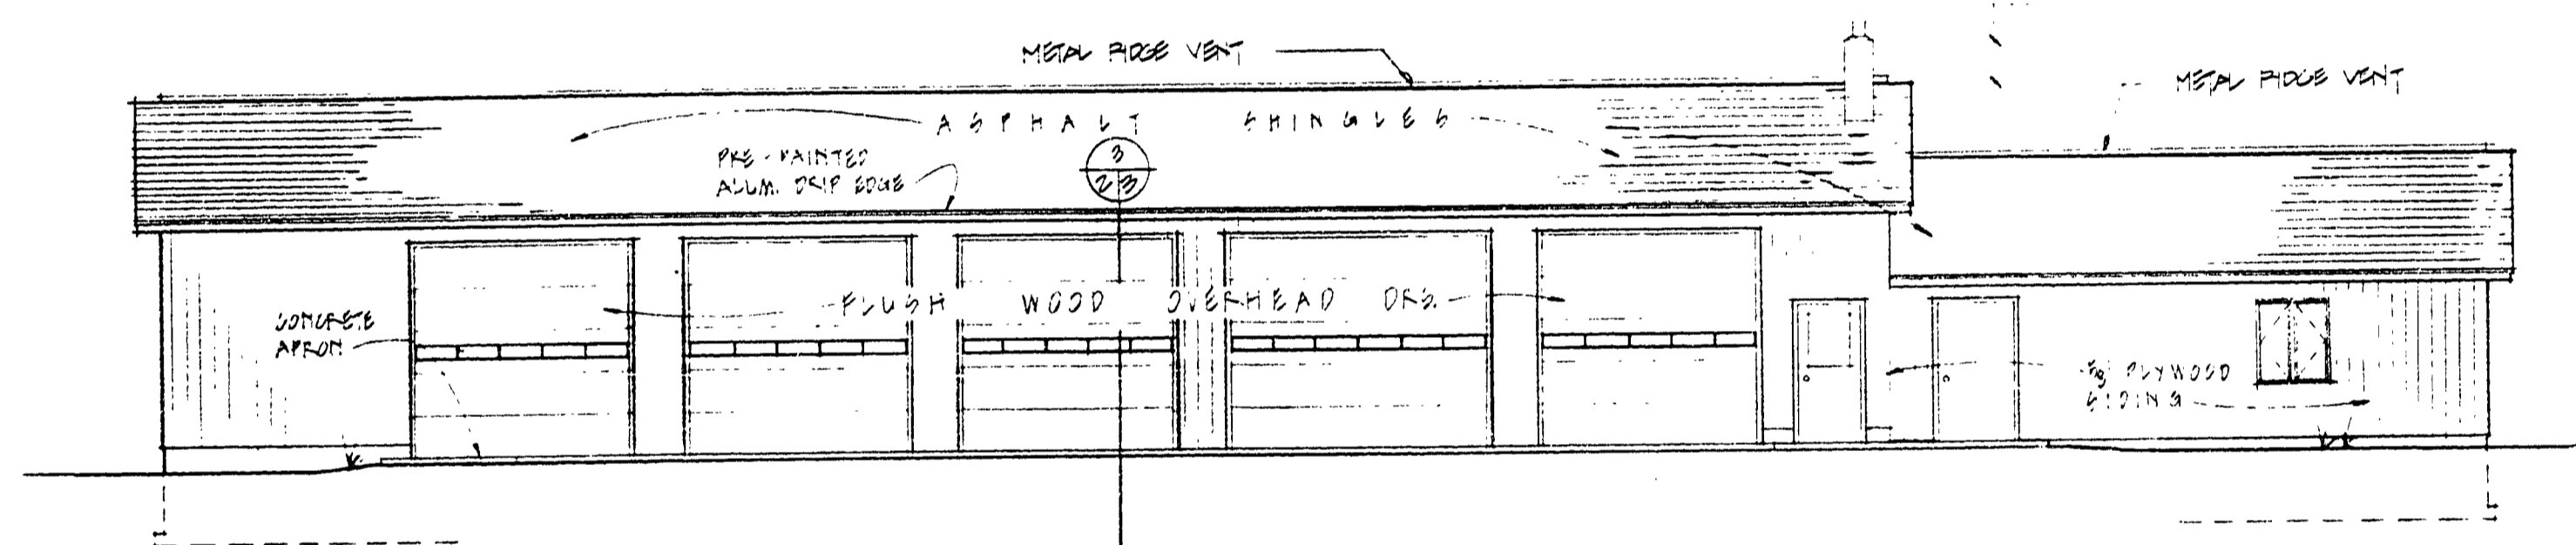


REAR ELEVATION  
NO SCALE

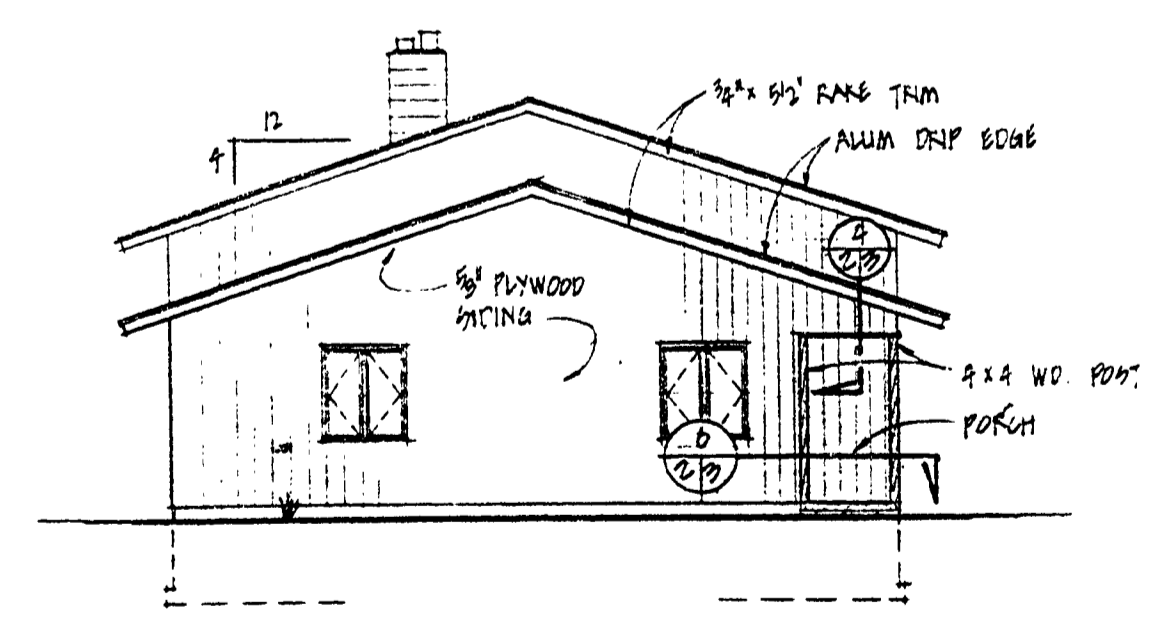

OFFICE-END ELEVATION  
GRADE 1/2\"/>

ROOM FINISH SCHEDULE						
RM. NO.	ROOM NAME	FLOOR	BASE	WALLS	CEILING	REMARKS
1	OFFICE	CONCRETE	VINYL	1/2\"/>		
2	OFFICE	CONCRETE	VINYL	1/2\"/>		
3	MECHANICAL	CONCRETE	VINYL	1/2\"/>		
4	TOILET	CONCRETE	VINYL	1/2\"/>		
5	CLOSET	CONCRETE	VINYL	1/2\"/>		
6	HALLWAY	CONCRETE	VINYL	1/2\"/>		
7	TOILET RM.	CONCRETE	VINYL	1/2\"/>		
8	TOILET RM.	CONCRETE	VINYL	1/2\"/>		
9	WORKSHOP/STORAGE	CONCRETE	VINYL	1/2\"/>		
10	CARPARK	CONCRETE	VINYL	1/2\"/>		
11	STORAGE	CONCRETE	VINYL	1/2\"/>		

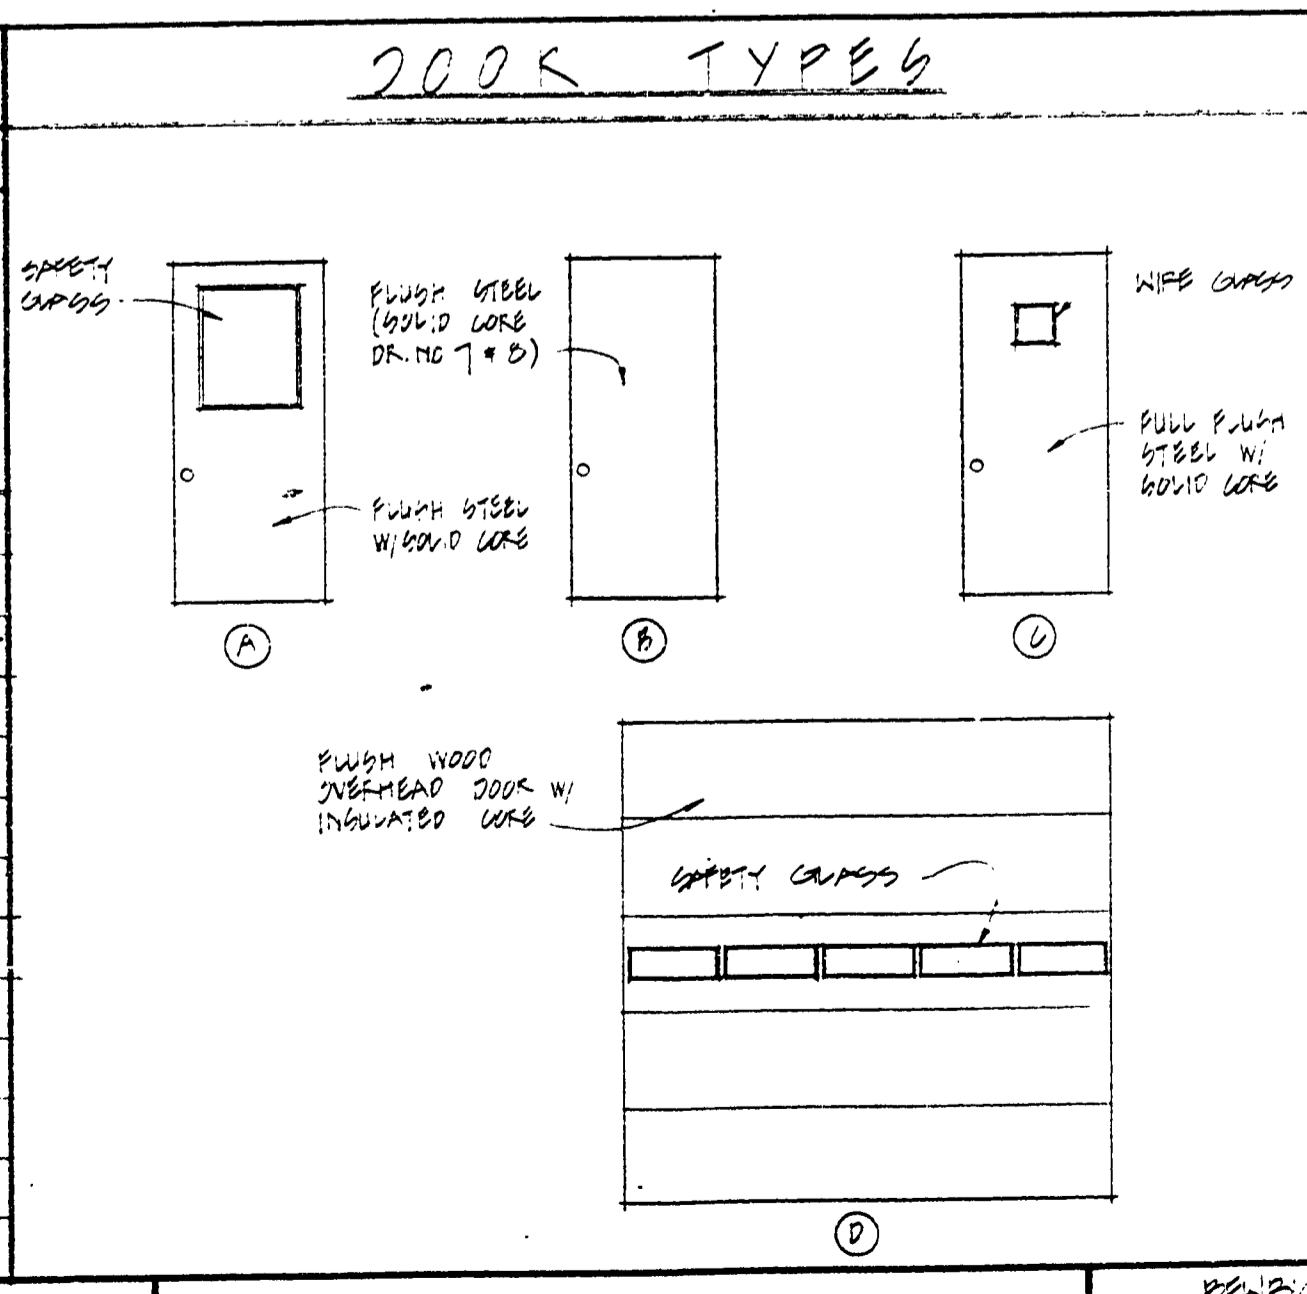

DOOR SCHEDULE						
MARK	TYPE	SIZE OF OPENING	FR. MAT'L	FRAME MAT'L	CLOSER	REMARKS
(1)	A	3'-0\"/>				
(2)	B	3'-0\"/>				
(3)	B	3'-0\"/>				
(4)	B	3'-0\"/>				
(5)	B	3'-0\"/>				
(6)	B	3'-0\"/>				
(7)	C	3'-0\"/>				
(8)	B	3'-0\"/>				
(9)	A	3'-0\"/>				
(10)	D	10'-0\"/>				
(11)	D	12'-0\"/>				
(12)	D	10'-0\"/>				
(13)	D	10'-0\"/>				
(14)	D	10'-0\"/>				
(15)	C	3'-0\"/>				
(16)	A	3'-0\"/>				

SURVEYED BY	DRAWN BY	DATE	NO.	DATE	BY	REVISIONS	NO.	DATE	BY	REVISIONS	MICHIGAN DEPARTMENT OF NATURAL RESOURCES	PLAN, ELEVATIONS, & SCHEDULES	PROJECT NO. 24,120
DESIGNED BY	CHECKED BY	DATE	1.				3.				AREA OR PARK	AREA OR PARK	SHEET 5 OF 6
			2.				4.				PROJECT	PROJECT	PLAN NO. A-103