




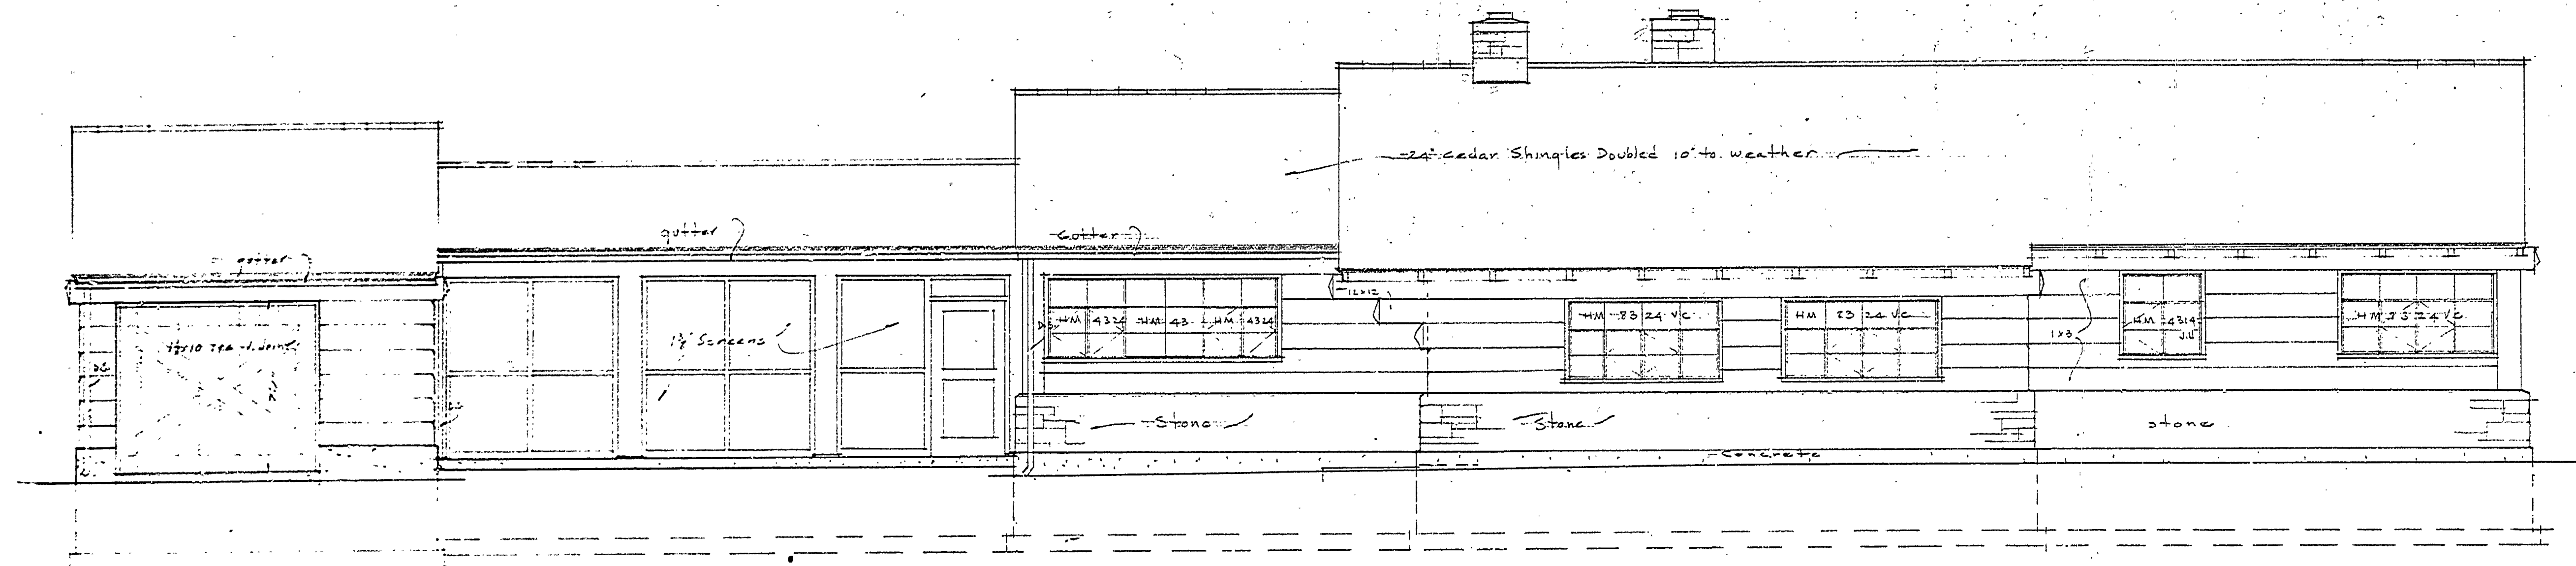

EAST ELEVATION
Scale 1/4" = 1'-0"

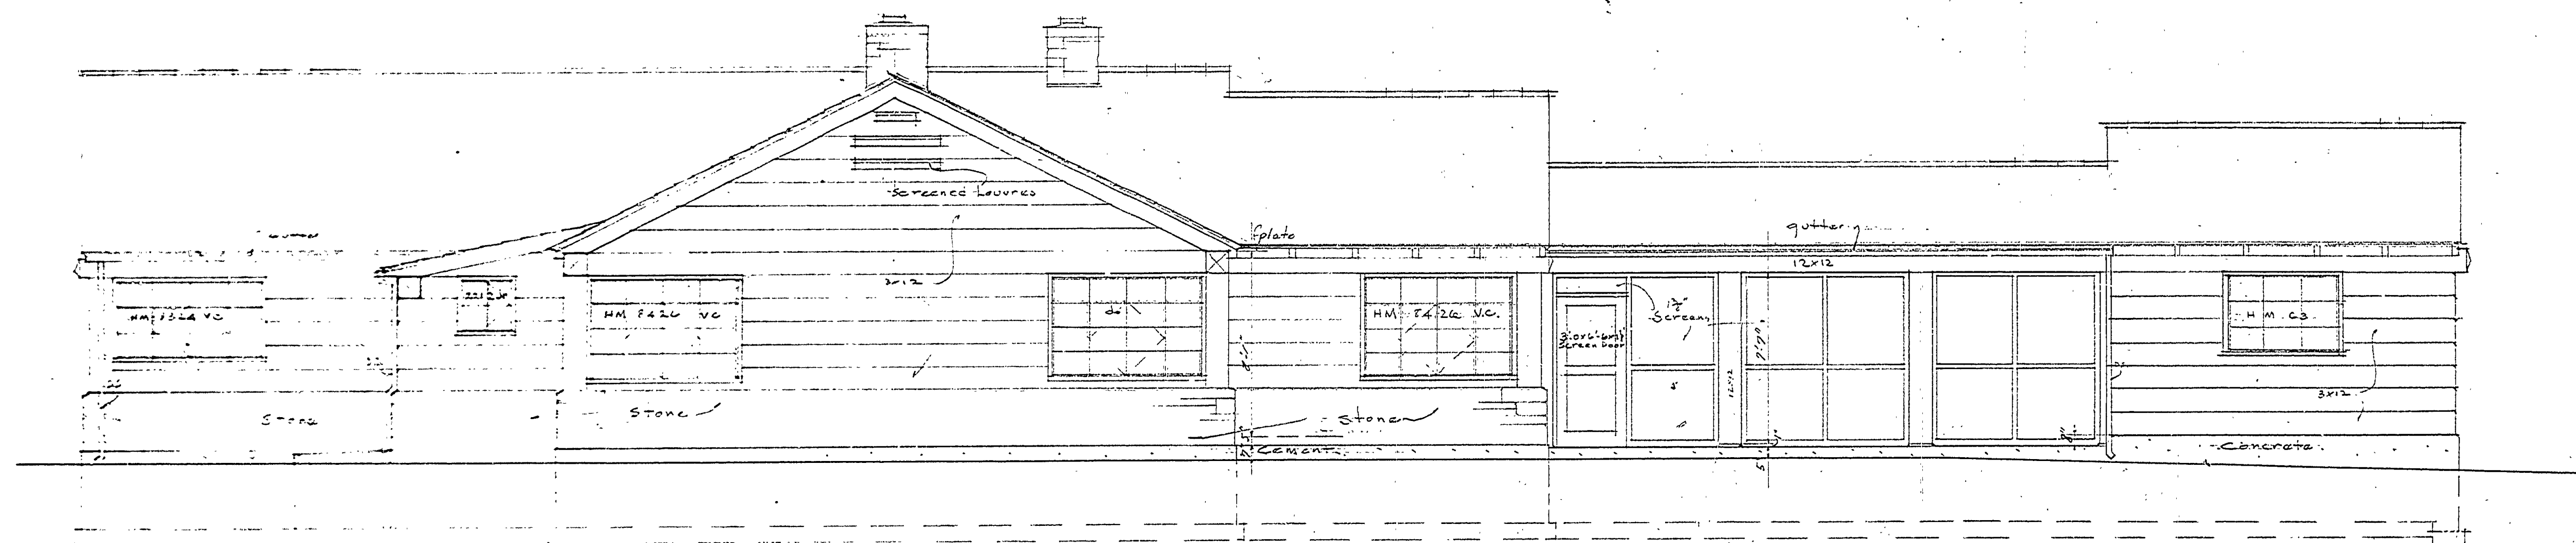

WEST ELEVATION
Scale 1/4" = 1'-0"

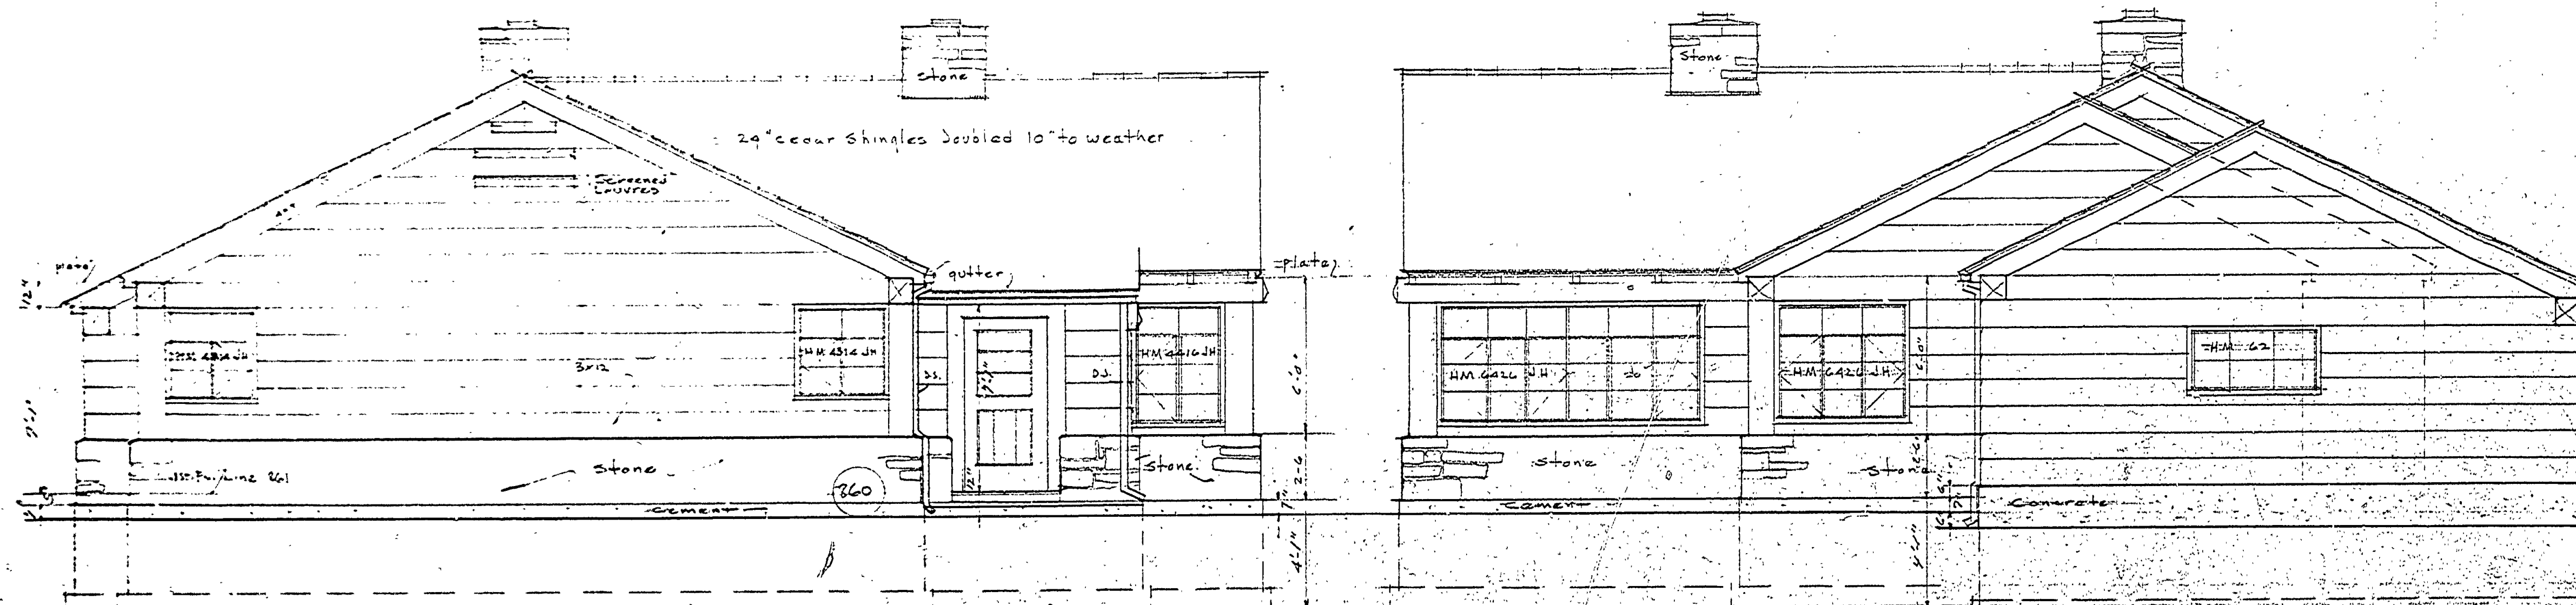

NORTH ELEVATION
Scale 1/4" = 1'-0"

SOUTH ELEVATION
Scale 1/4" = 1'-0"

MICHIGAN DEPARTMENT OF CONSERVATION STATE PARKS DIVISION		
Designed by	CAPTAIN	Sheet Number
Drawn by	RESIDENCE	Scale
Traced by	INTERLOCKEN	Date
Checked by	STATE PARK	Boundaries
Approved by	Chief of Division	Inspector
Approved by	Inspector	Inspector
Approved by	Inspector	Inspector

A-102