




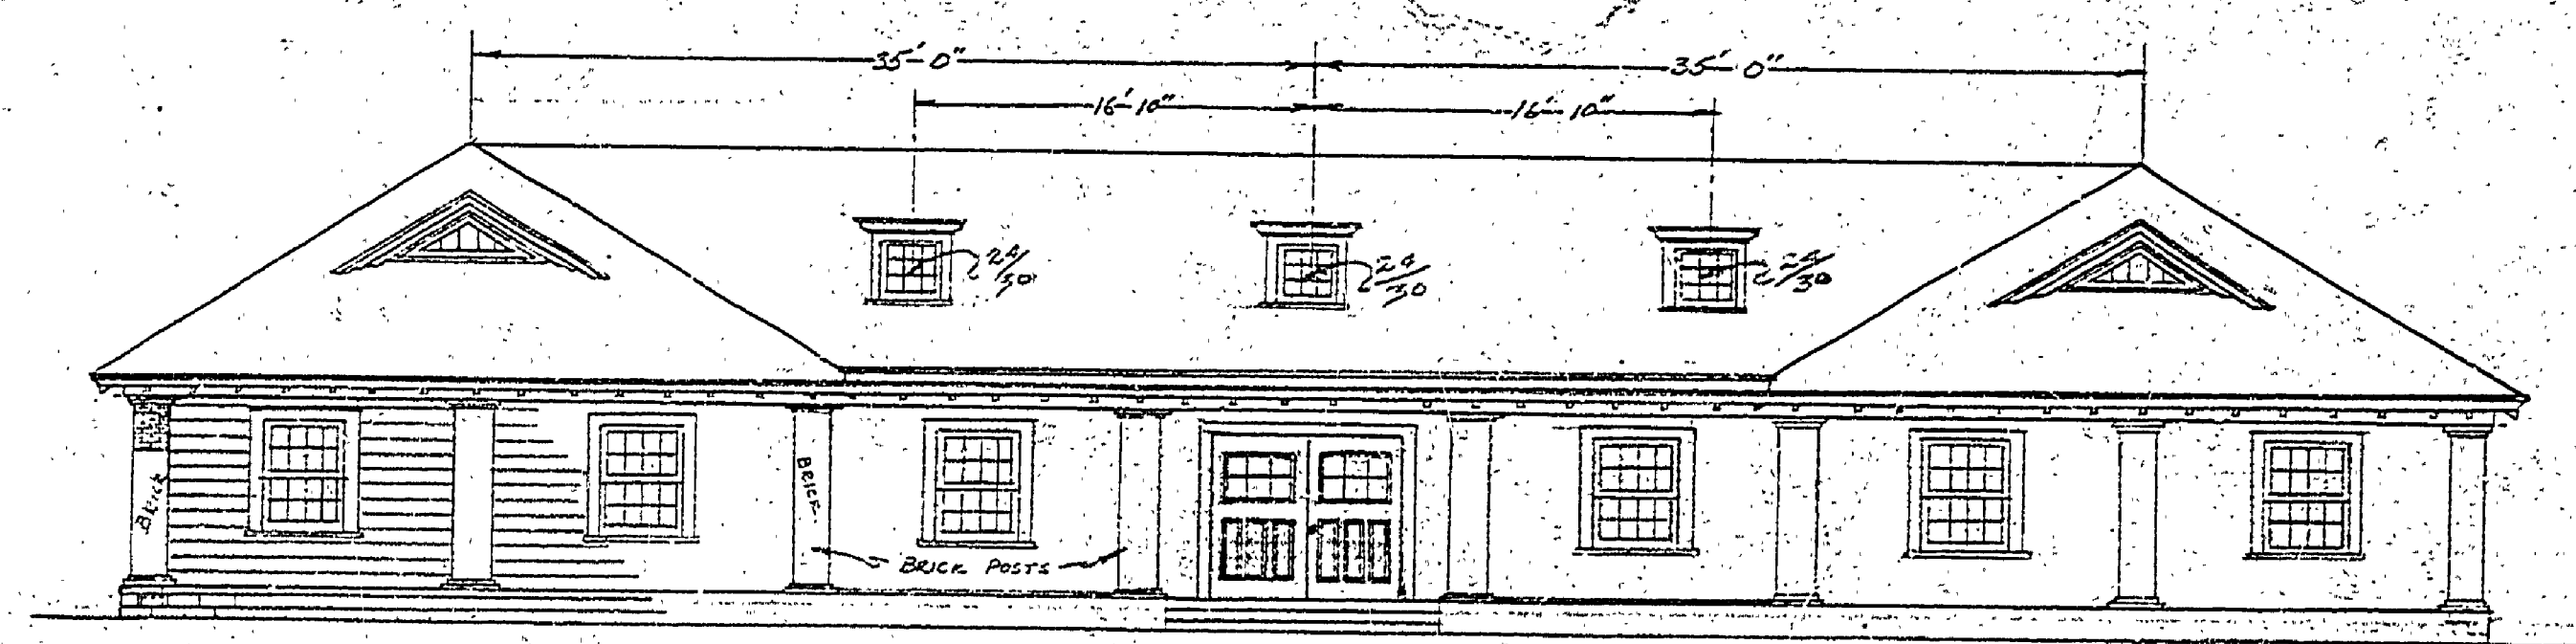


NORTH ELEVATION

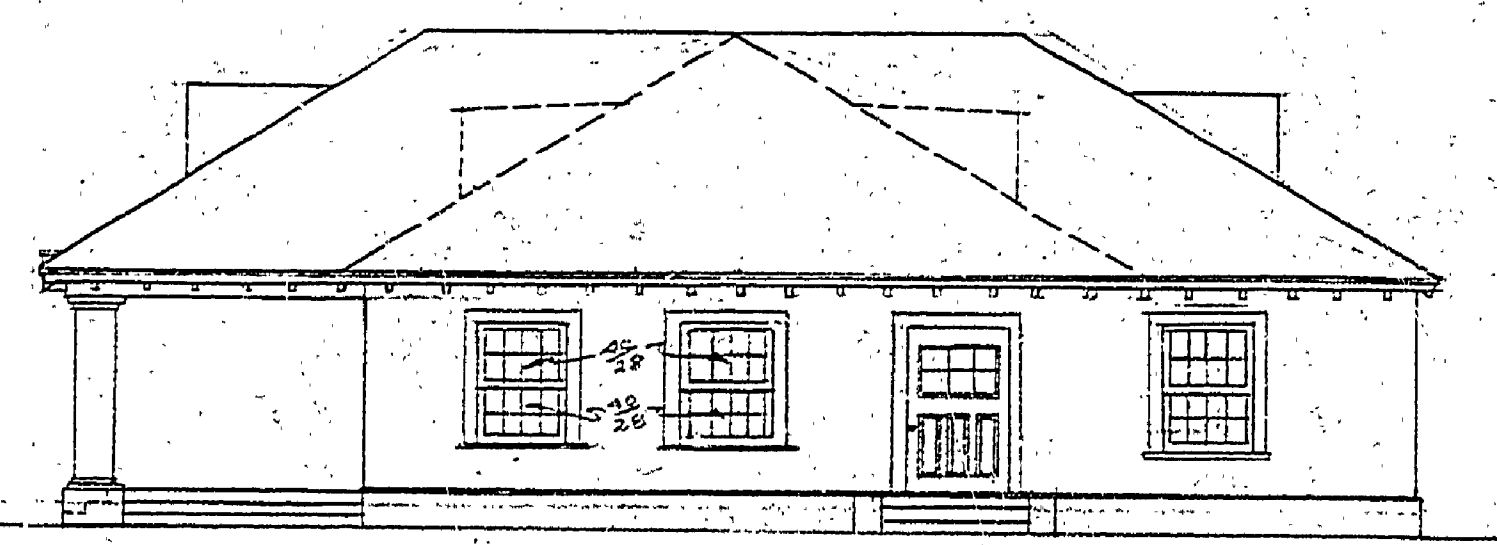

END ELEVATION
(SIDE NOT SIMILAR)

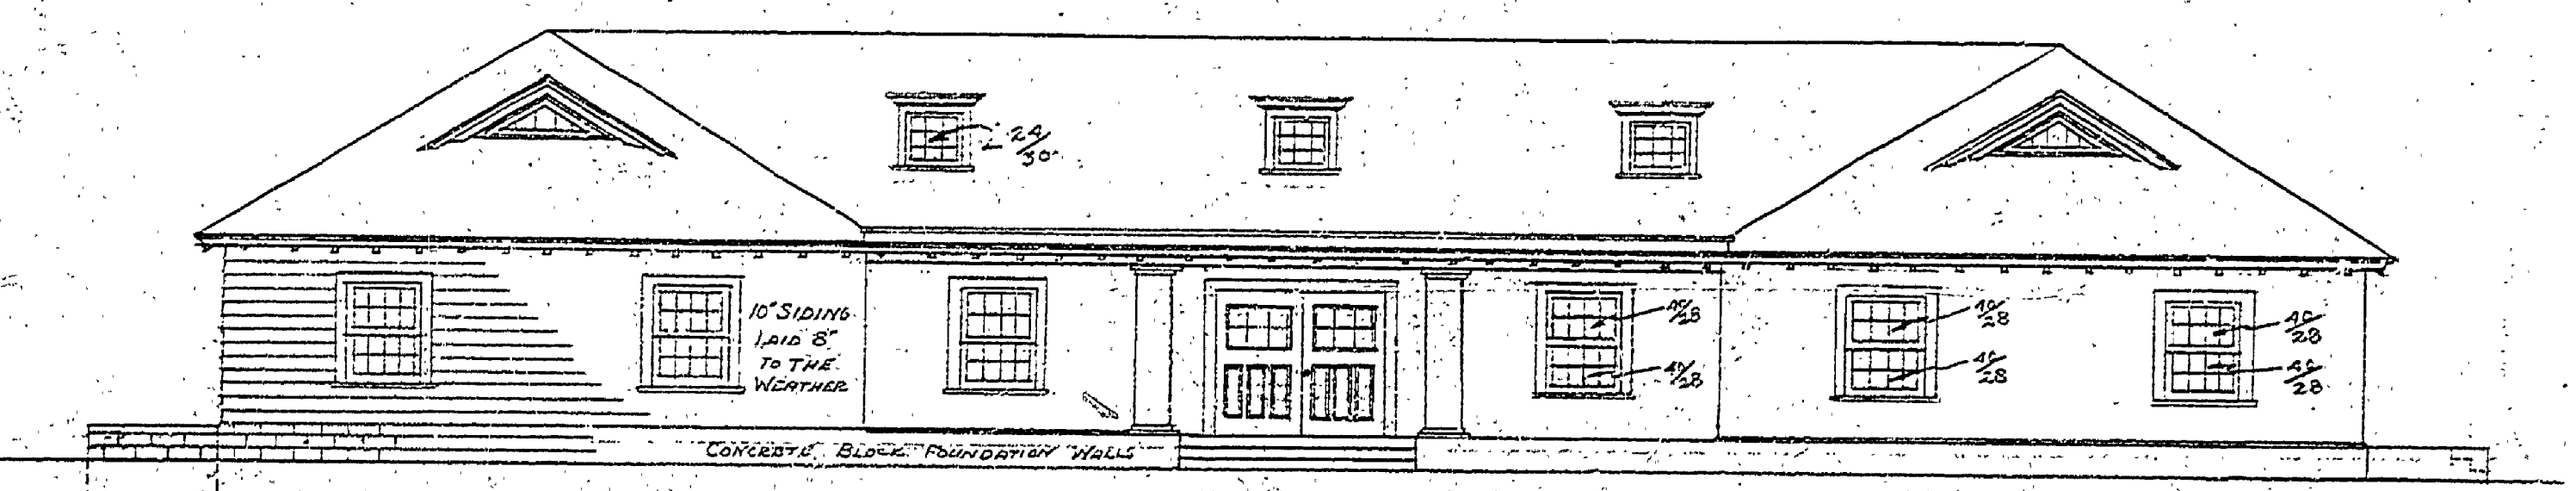

SOUTH ELEVATION

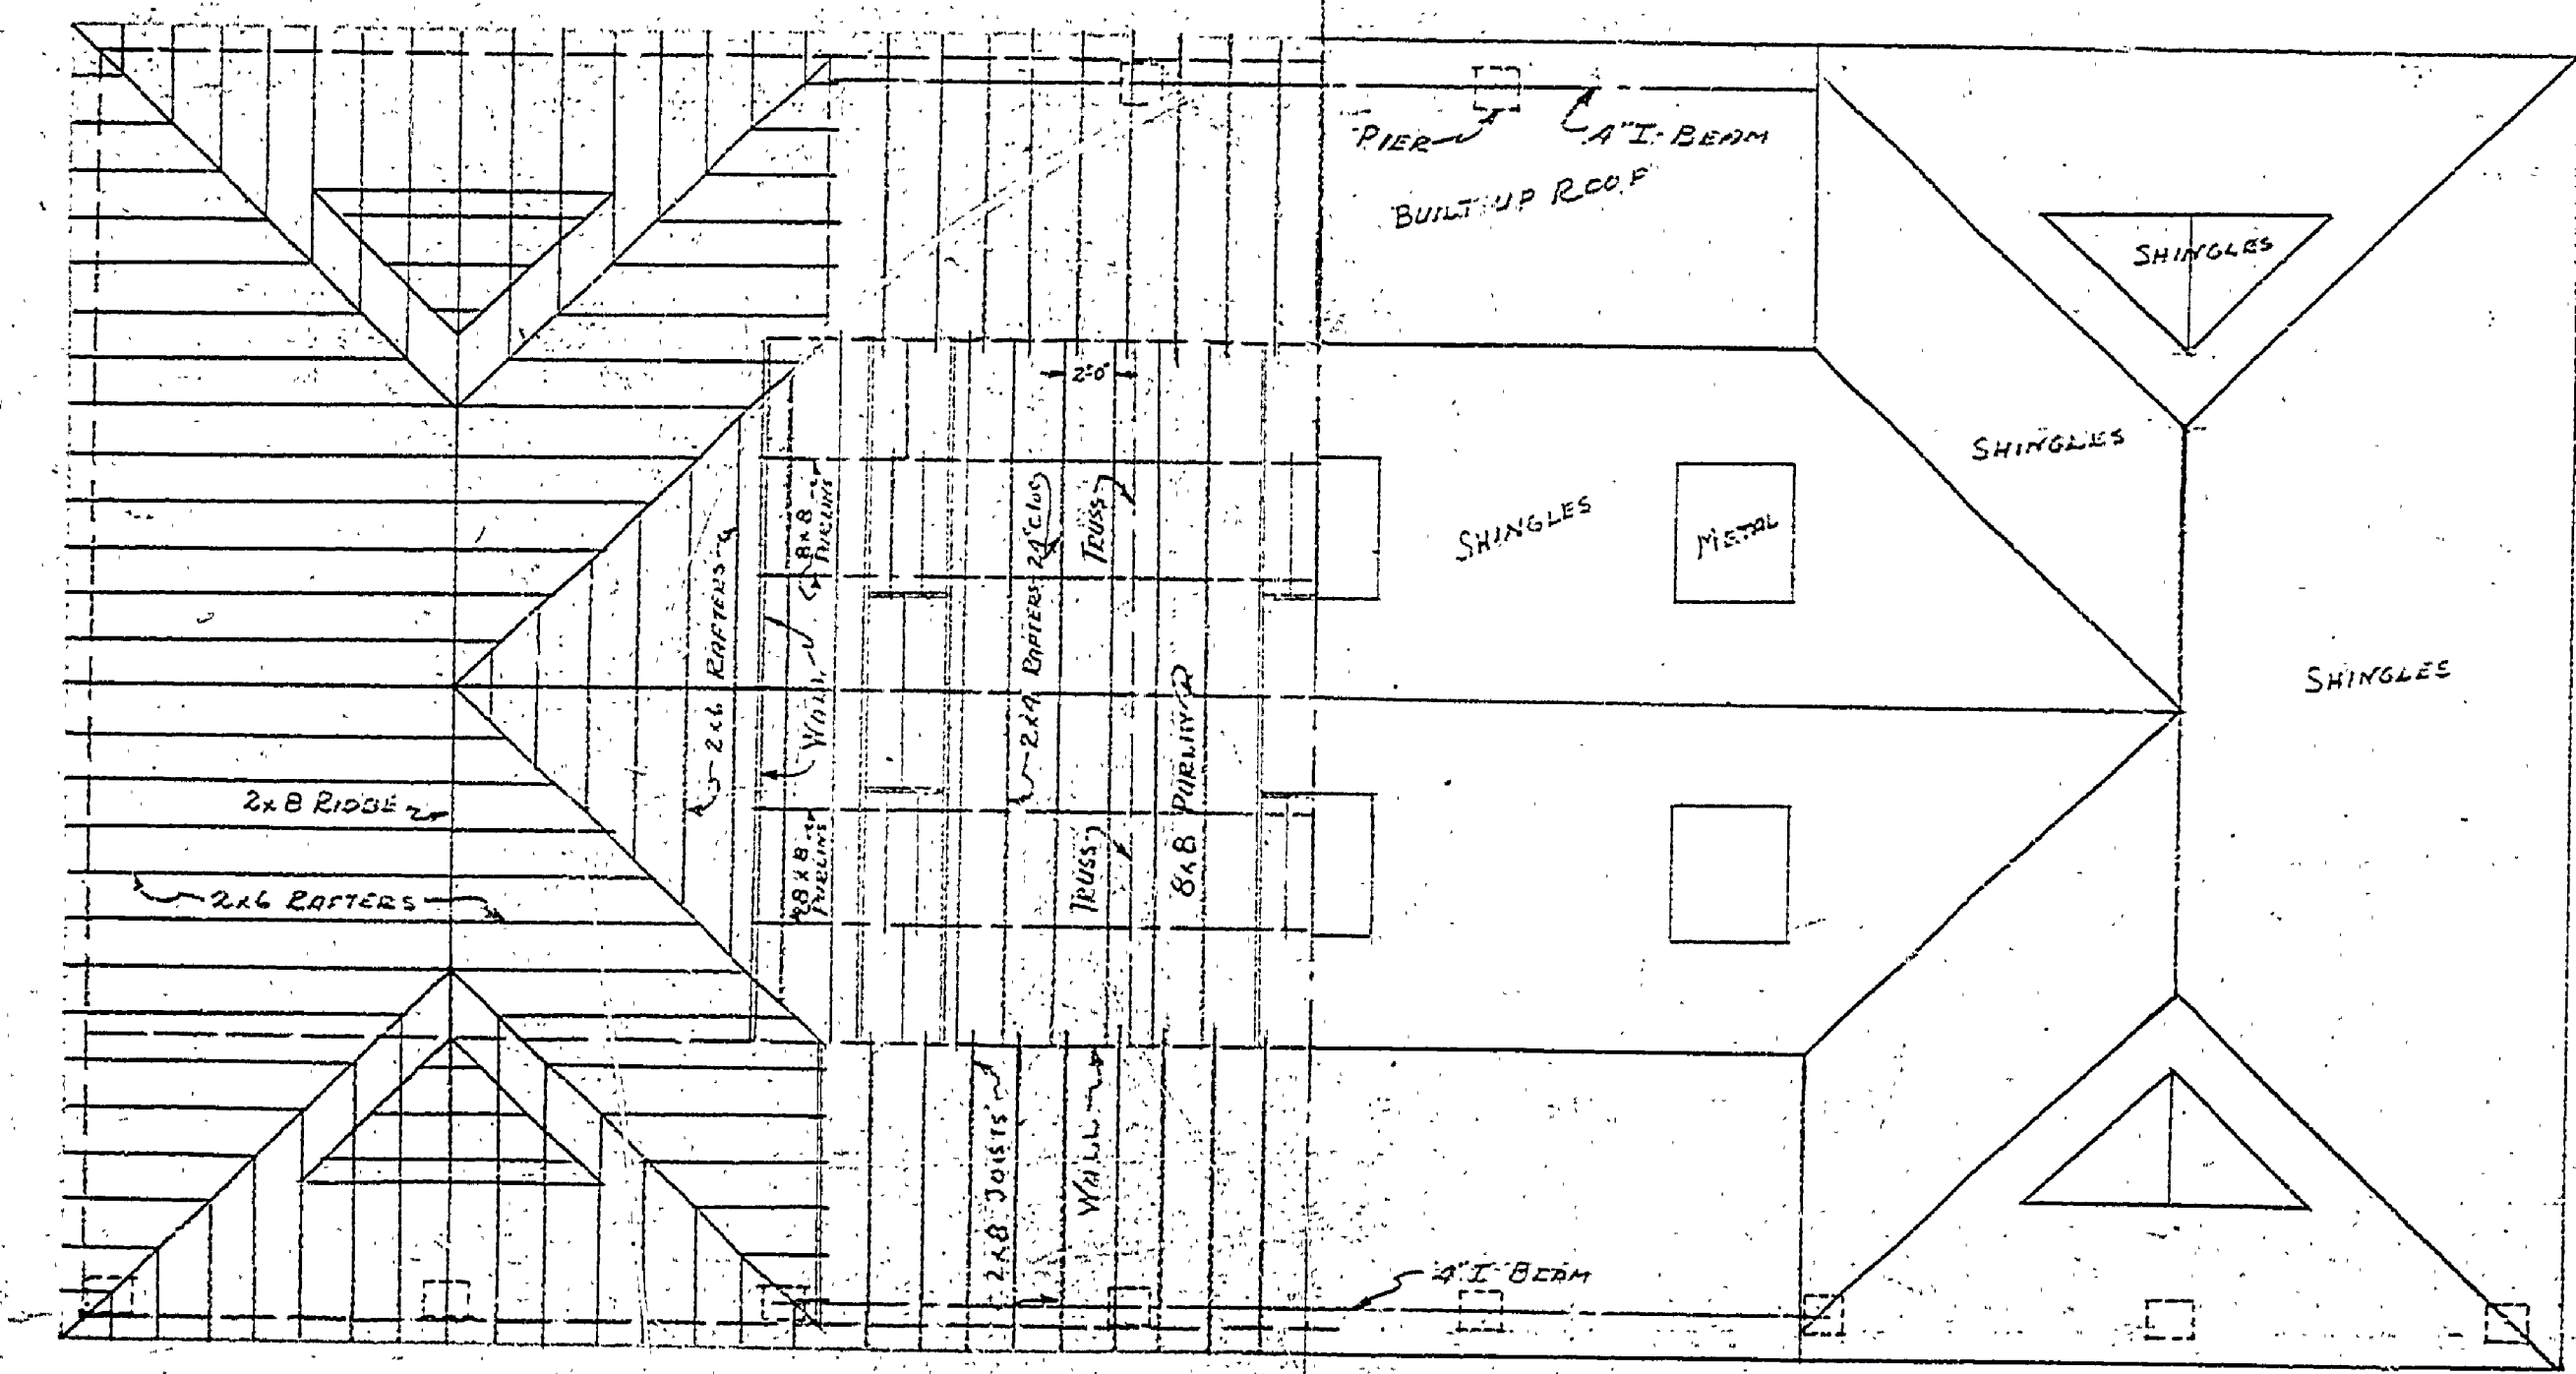

ROOF PLAN

PLAN of
Pavilion
DEPARTMENT of CONSERVATION
DIVISION of STATE PARKS
SCALE: 1/8" = 1'-0" EXCEPT WHERE NOTED
10-20-31 R.M.S. - H.C.M.
75-9-GTP-5F
SHEET 1 OF 6

A-96 BAY CITY

INSURANCE NO. 10

Handwritten signature
Ry. Smith